

MICHAEL OAKES ARCHITECTS LTD.

Michael Oakes (Director) B.A. Hons Arch, Dipl. Arch, Registered Architect

REGISTERED ARCHITECTS, DESIGNERS + ILLUSTRATORS

Telephone: 01895 235089 - E-mail: michaeloakesarchitect@googlemail.com




Address: 1 Alpha Rd, Uxbridge UB10 0QP
Client: Michael Oakes (Agent)
Date: June 2024

Block Plan



1:200 @ A3

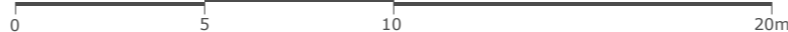

Drawing Title

As Existing

Project no./ Stage/ Drawing no./ Revision

0432- PLA- 01_A

Revision notes: Drawn by: RA


- A - First Issue
- B - Changes Client Requested 16/07/2024
- C - Second Application Oct 25

MICHAEL OAKES ARCHITECTS LTD.



Michael Oakes (Director) B.A. Hons Arch, Dipl. Arch, Registered Architect

REGISTERED ARCHITECTS, DESIGNERS + ILLUSTRATORS

Telephone: 01895 235089 - E-mail: michaeloakesarchitect@googlemail.com

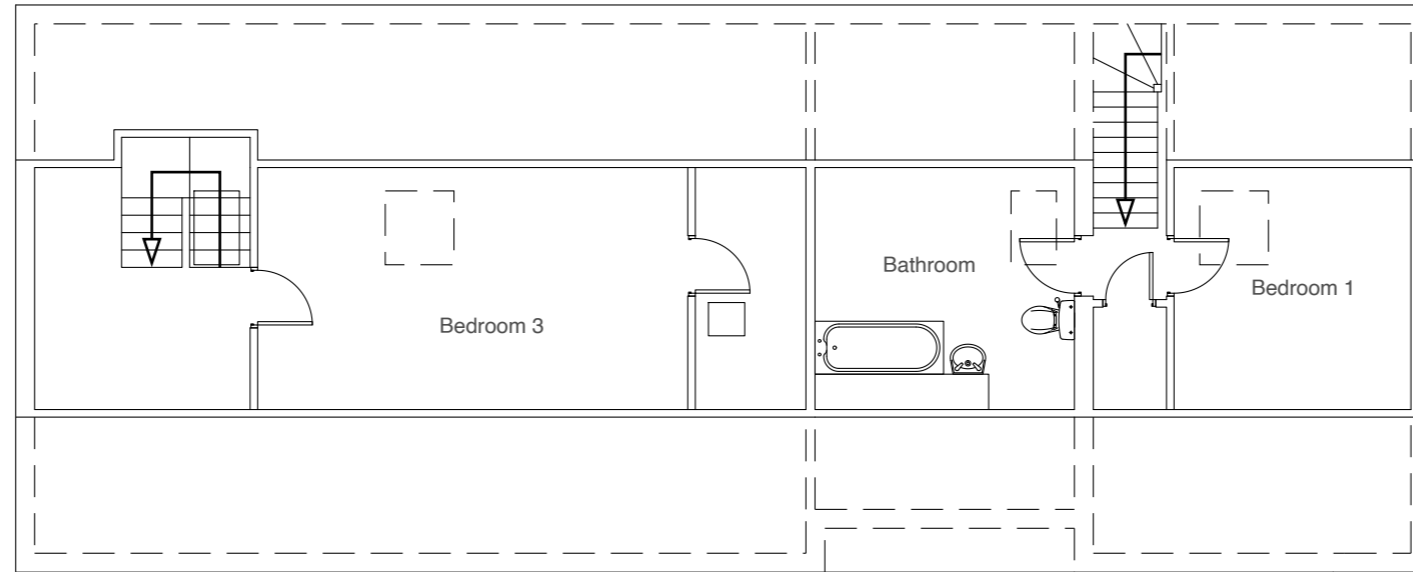


Existing Loft Plan

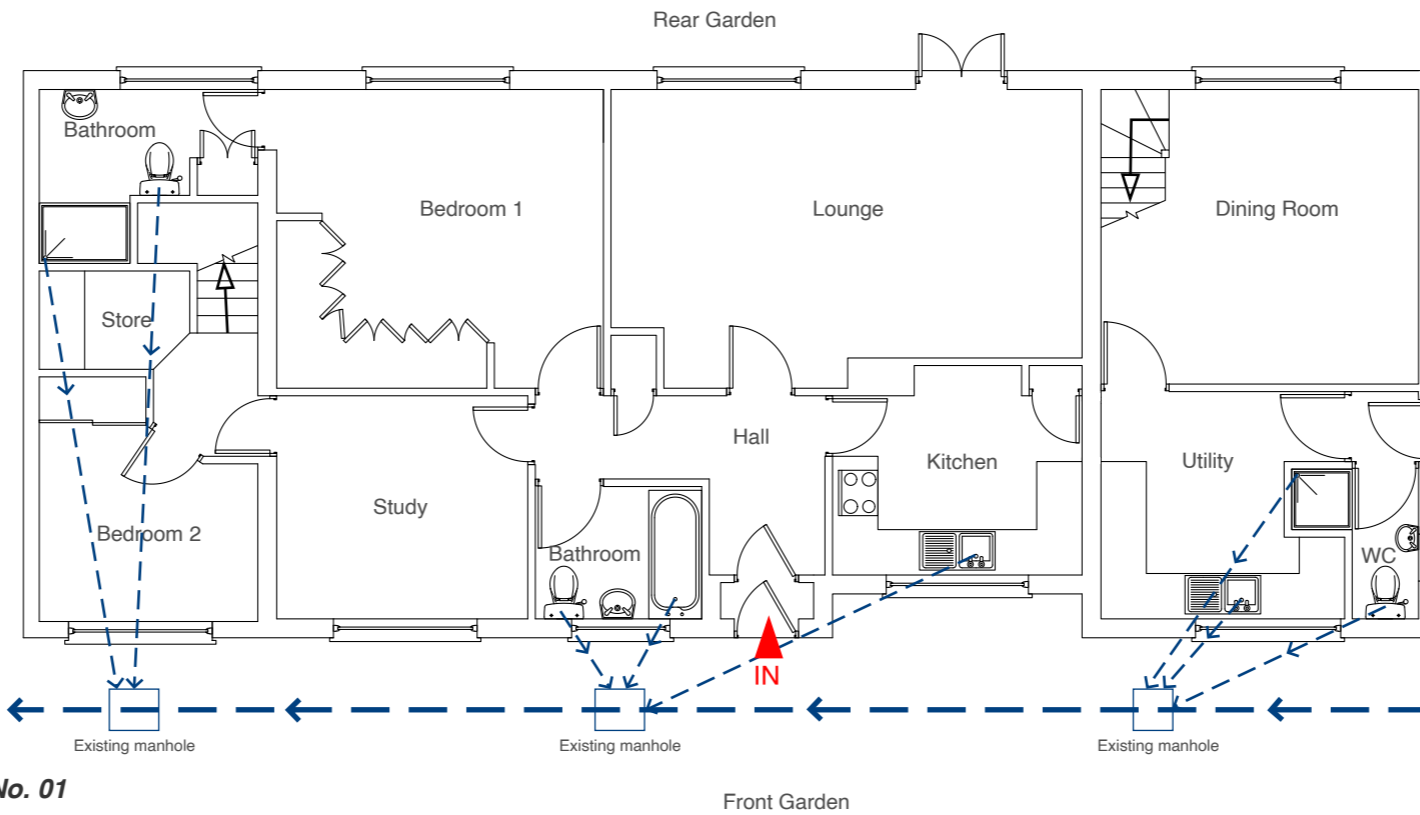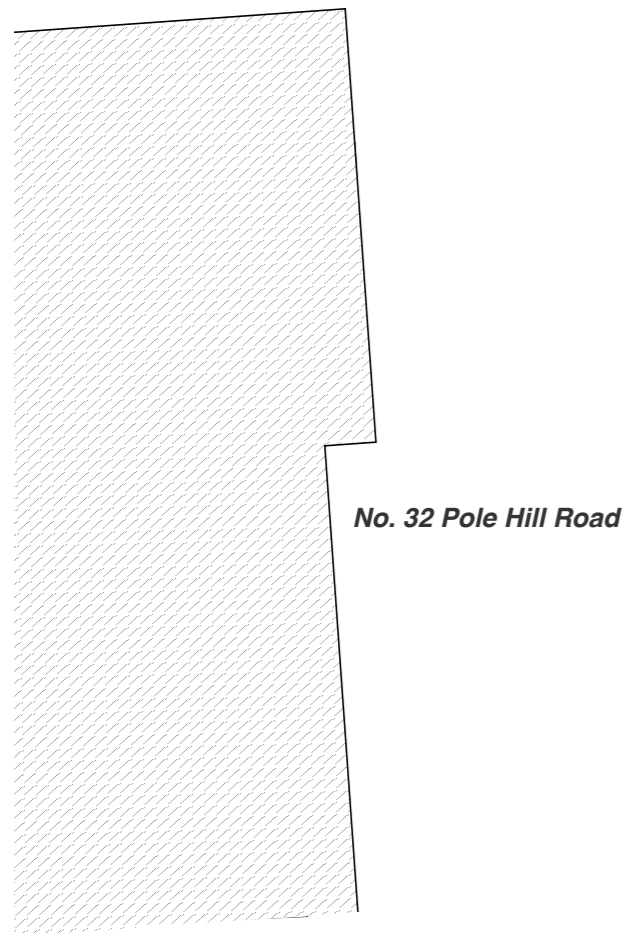

Ground Floor Plan

Address: 1 Alpha Rd, Uxbridge UB10 0QP
 Client: Michael Oakes (Agent)
 Date: June 2024

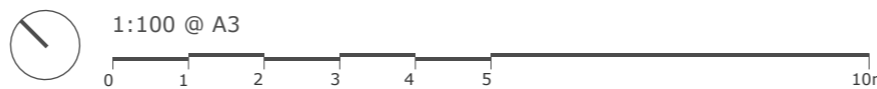

Drawing Title: **As Existing Floor Plans**


Project no./ Stage/ Drawing no./ Revision: 0432- PLA- 02_A
 Revision notes: Drawn by: RA

MICHAEL OAKES ARCHITECTS LTD.


Michael Oakes (Director) B.A. Hons Arch, Dipl. Arch, Registered Architect

REGISTERED ARCHITECTS, DESIGNERS + ILLUSTRATORS


Telephone: 01895 235089 - E-mail: michaeloakesarchitect@googlemail.com

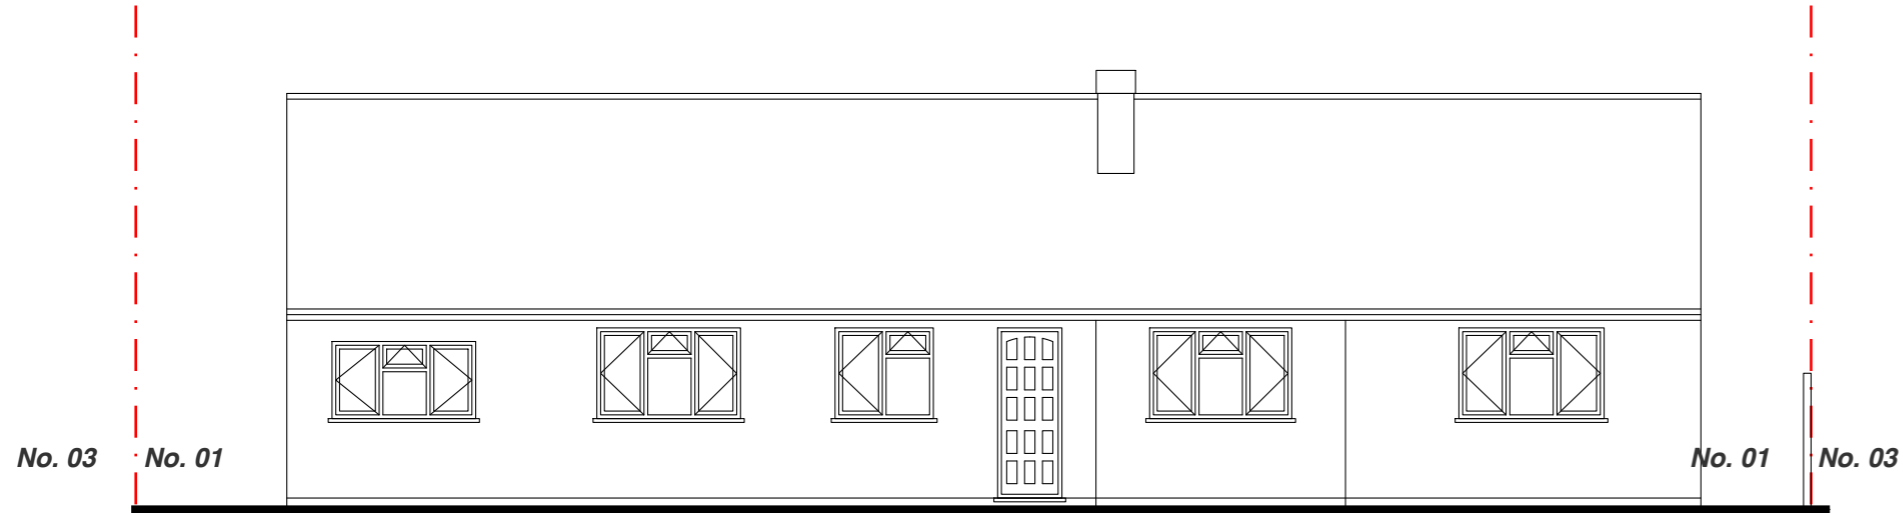


Front Elevation

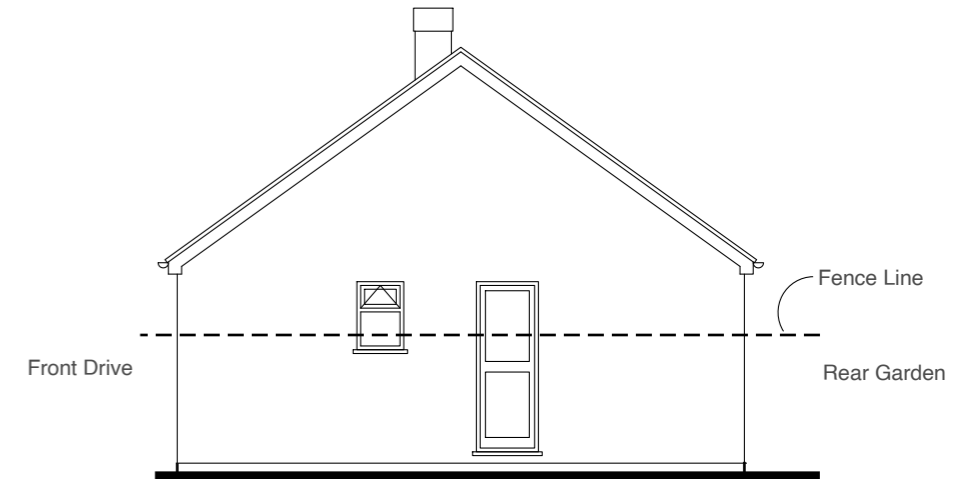

Side Elevation

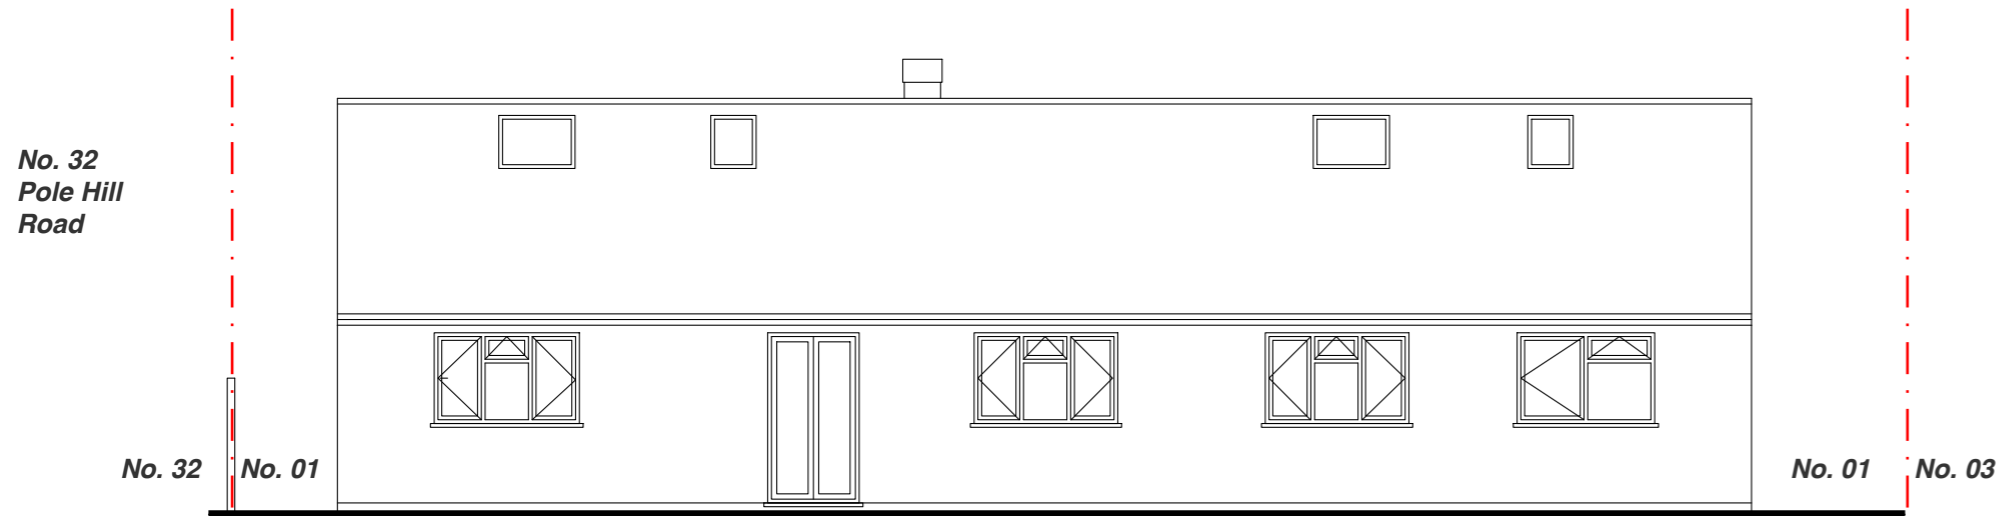


Rear Elevation

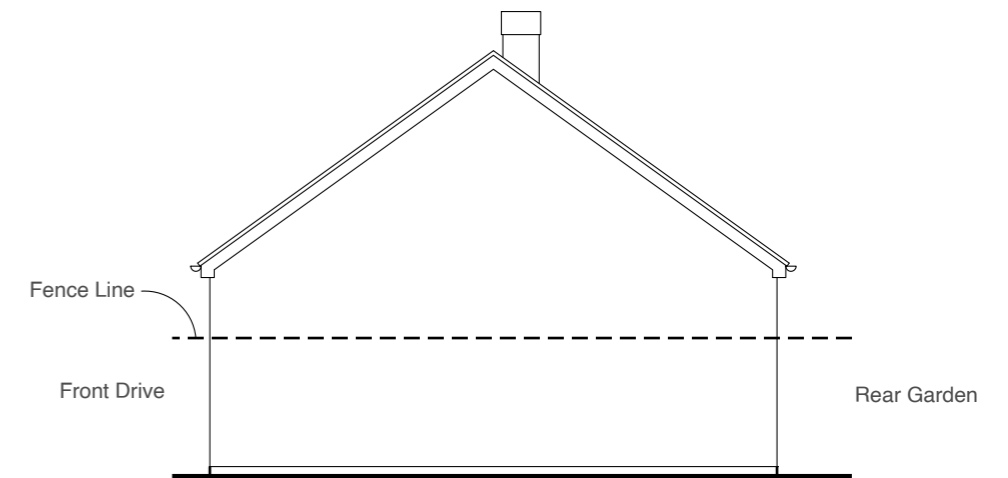

Side Elevation

Address	Client	Date
1 Alpha Rd, Uxbridge UB10 0QP	Michael Oakes (Agent)	June 2024

1:100 @ A3

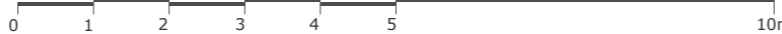

Drawing Title
As Existing
Elevations

Project no./ Stage/	Drawing no./ Revision
0432- PLA-	03_A
Revision notes:	Drawn by: RA

A - First Issue
B - Changes Client Requested 16/07/2024
C - Second Application Oct 25