

Note: The Drawings is for planning purpose and should not be used for construction.
All dimensions should be confirmed on site and any deviation should be reported back to designer.




Existing Front Elevation




Existing Rear Elevation

BW Brick Work
R Render

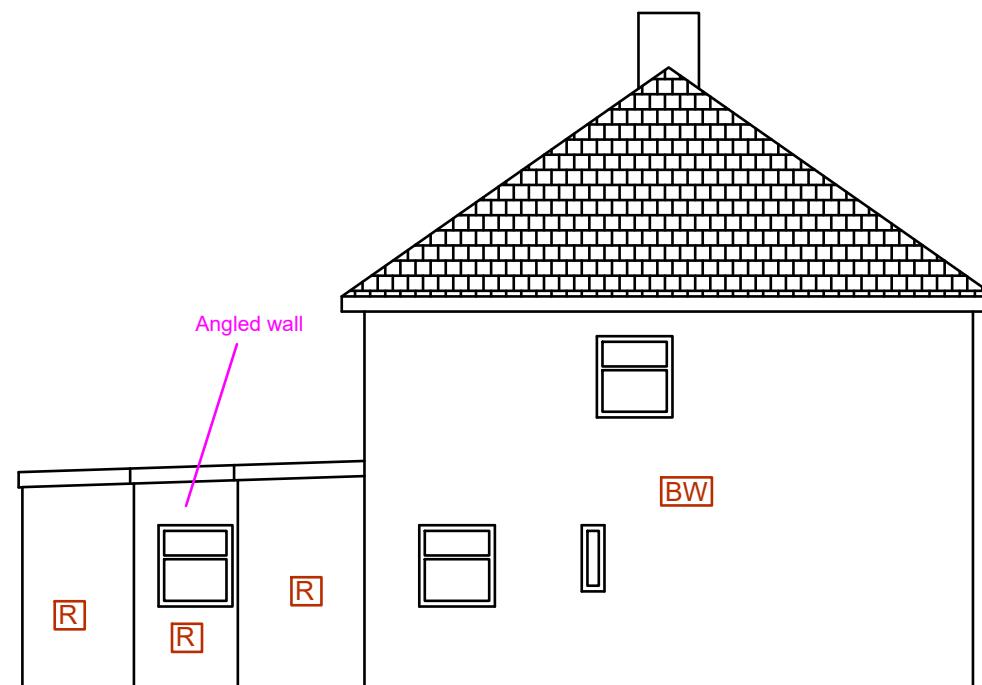

Existing Side Elevation (LHS)

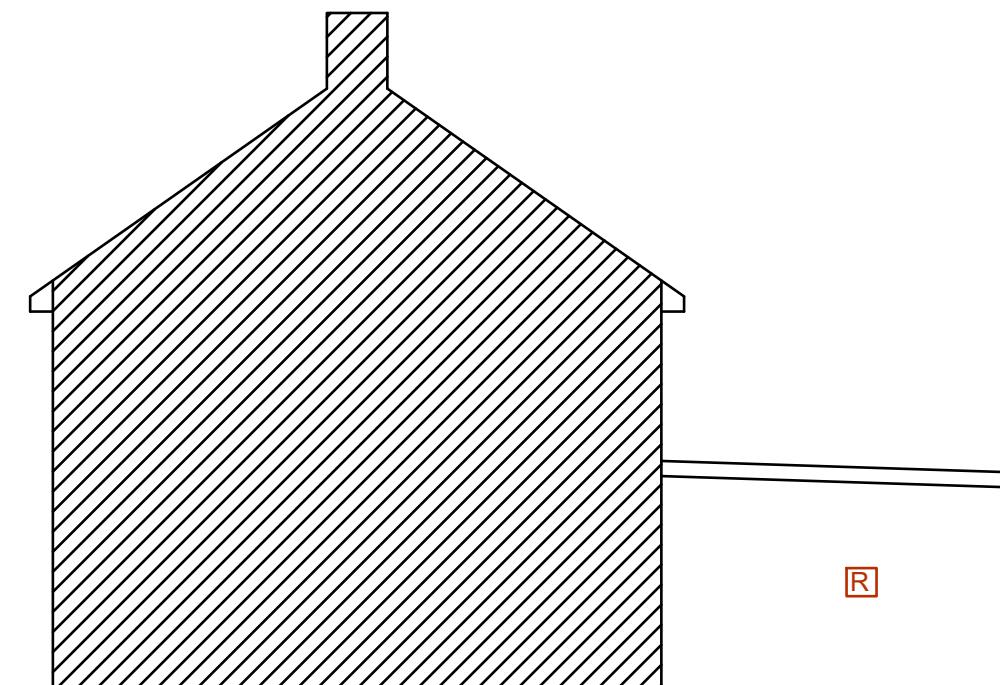

Existing Side Elevation (RHS)

Proposed Development: Part single storey rear extension and part first floor rear extension	Site Address: 156 Grosvenor Avenue Hayes UB4 8NW	Revisions: <table border="1" style="width: 100%;"><thead><tr><th>Rev</th><th>Date</th><th>Description</th></tr></thead><tbody><tr><td>A</td><td>29/03/2023</td><td></td></tr><tr><td></td><td></td><td></td></tr><tr><td></td><td></td><td></td></tr><tr><td></td><td></td><td></td></tr><tr><td></td><td></td><td></td></tr></tbody></table>	Rev	Date	Description	A	29/03/2023														Drawing Description: Existing Elevations Drawing No: ART/2023/FFRE156GA/EE	Scale: 1:100 Paper Size: A3 Sheet No: 3 of 5 	ART CONSULTANTS (UK) LTD 113 LONG LANE STANWELL TW19 7AL M:07960071377 E: ARTCONSULTANTSUK@GMAIL.COM
Rev	Date	Description																					
A	29/03/2023																						