




EXISTING FRONT ELEVATION

EXISTING SIDE ELEVATION

EXISTING REAR ELEVATION

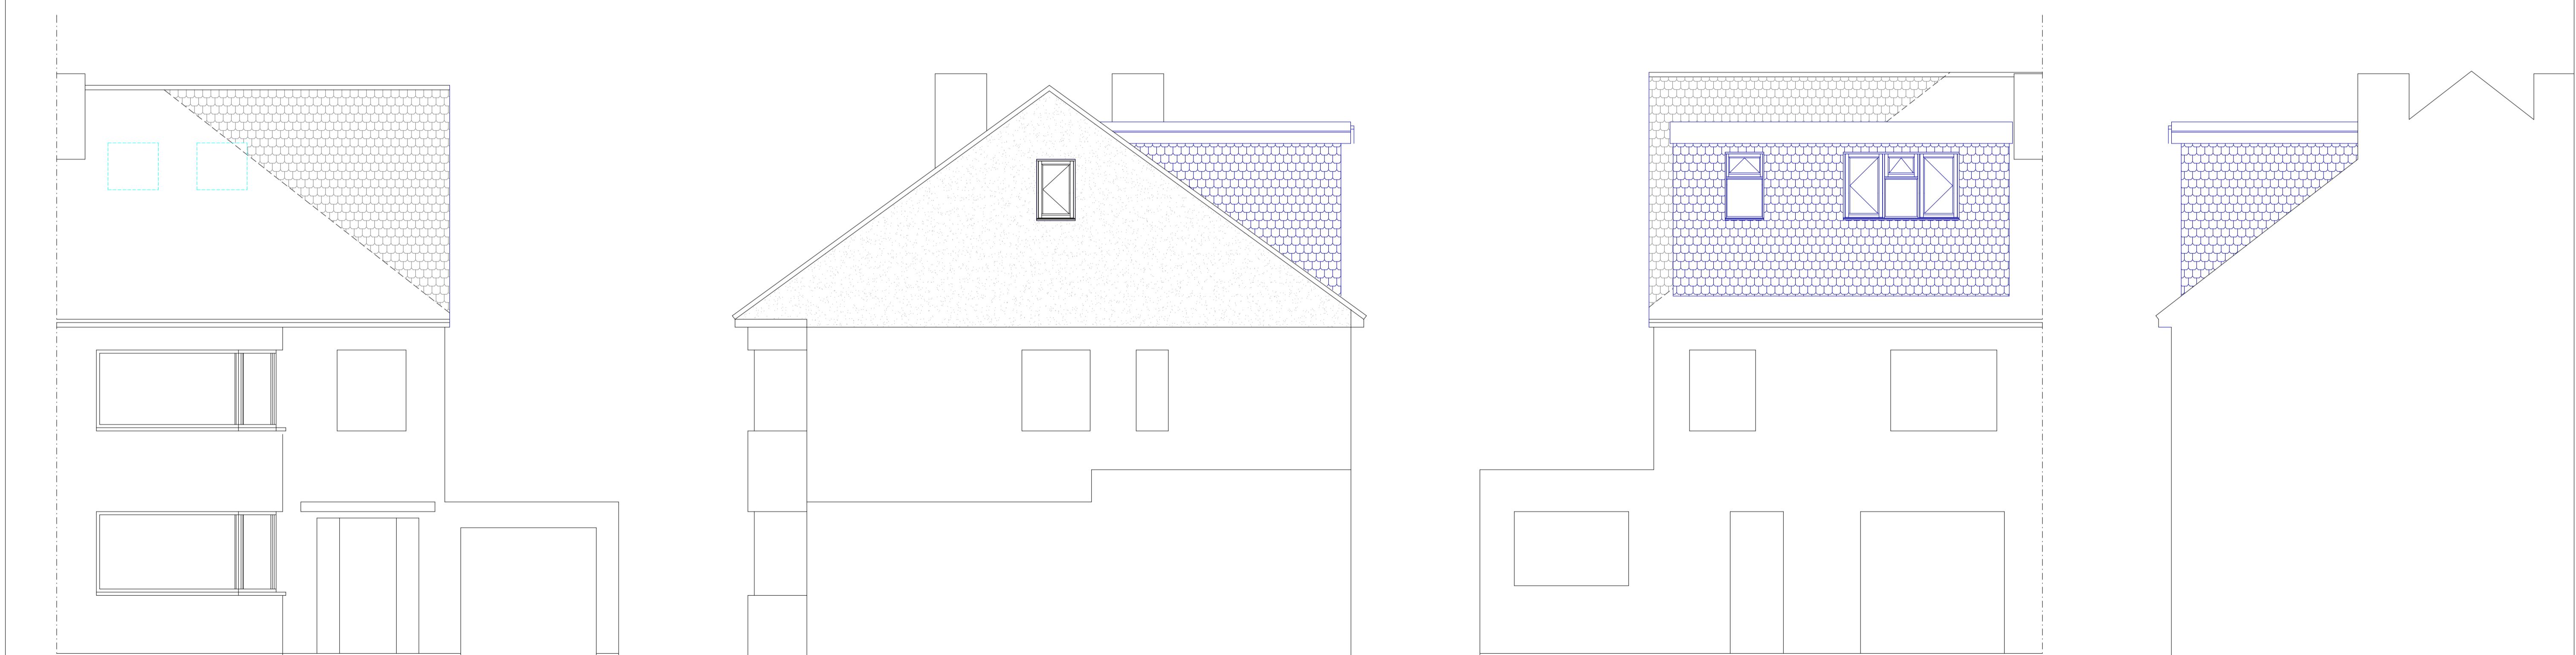


EXISTING FRONT ELEVATION

PROPOSED SIDE ELEVATION

PROPOSED REAR ELEVATION

PROPOSED SIDE ELEVATION

171 VICTORIA ROAD,
RUISLIP

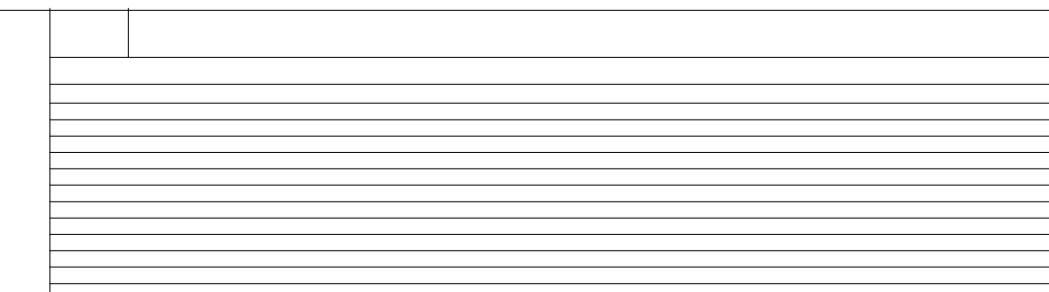

SCALE 1:50
0 1m 2m 3m 4m 5m

SCALE 1:100
0 1m 2m 3m 4m 5m

PLAN Existing and Proposed Elevations
PROJECT Proposed Rear and Side Extension

General Notes:
All dimensions to be checked on site prior to construction, any discrepancies should be reported to the Highford design.
As this is a computer drawing scale of drawings can vary on printing check on site for setting out.
Copyright © Highford Design and Build Limited 2025
This drawing should not be used to calculate areas for the purpose of valuations. All dimensions to be checked
on site prior to construction.

DWG No: 03
Rev: -
Date: September 2025
Project: 171 Victoria Road, Ruislip
Scale 1:50 @ A4
Checked: AW
Drawing Title: Elevations
Status: PLANNING
Job No: 528

Highford
Design and Build Limited
53a Glebe Road, Chalfont St Peter, Buckinghamshire
email: info@highforddesign.co.uk - web: www.highforddesign.co.uk
mobile: 07557 390205