



PROPOSED GROUND FLOOR PLAN

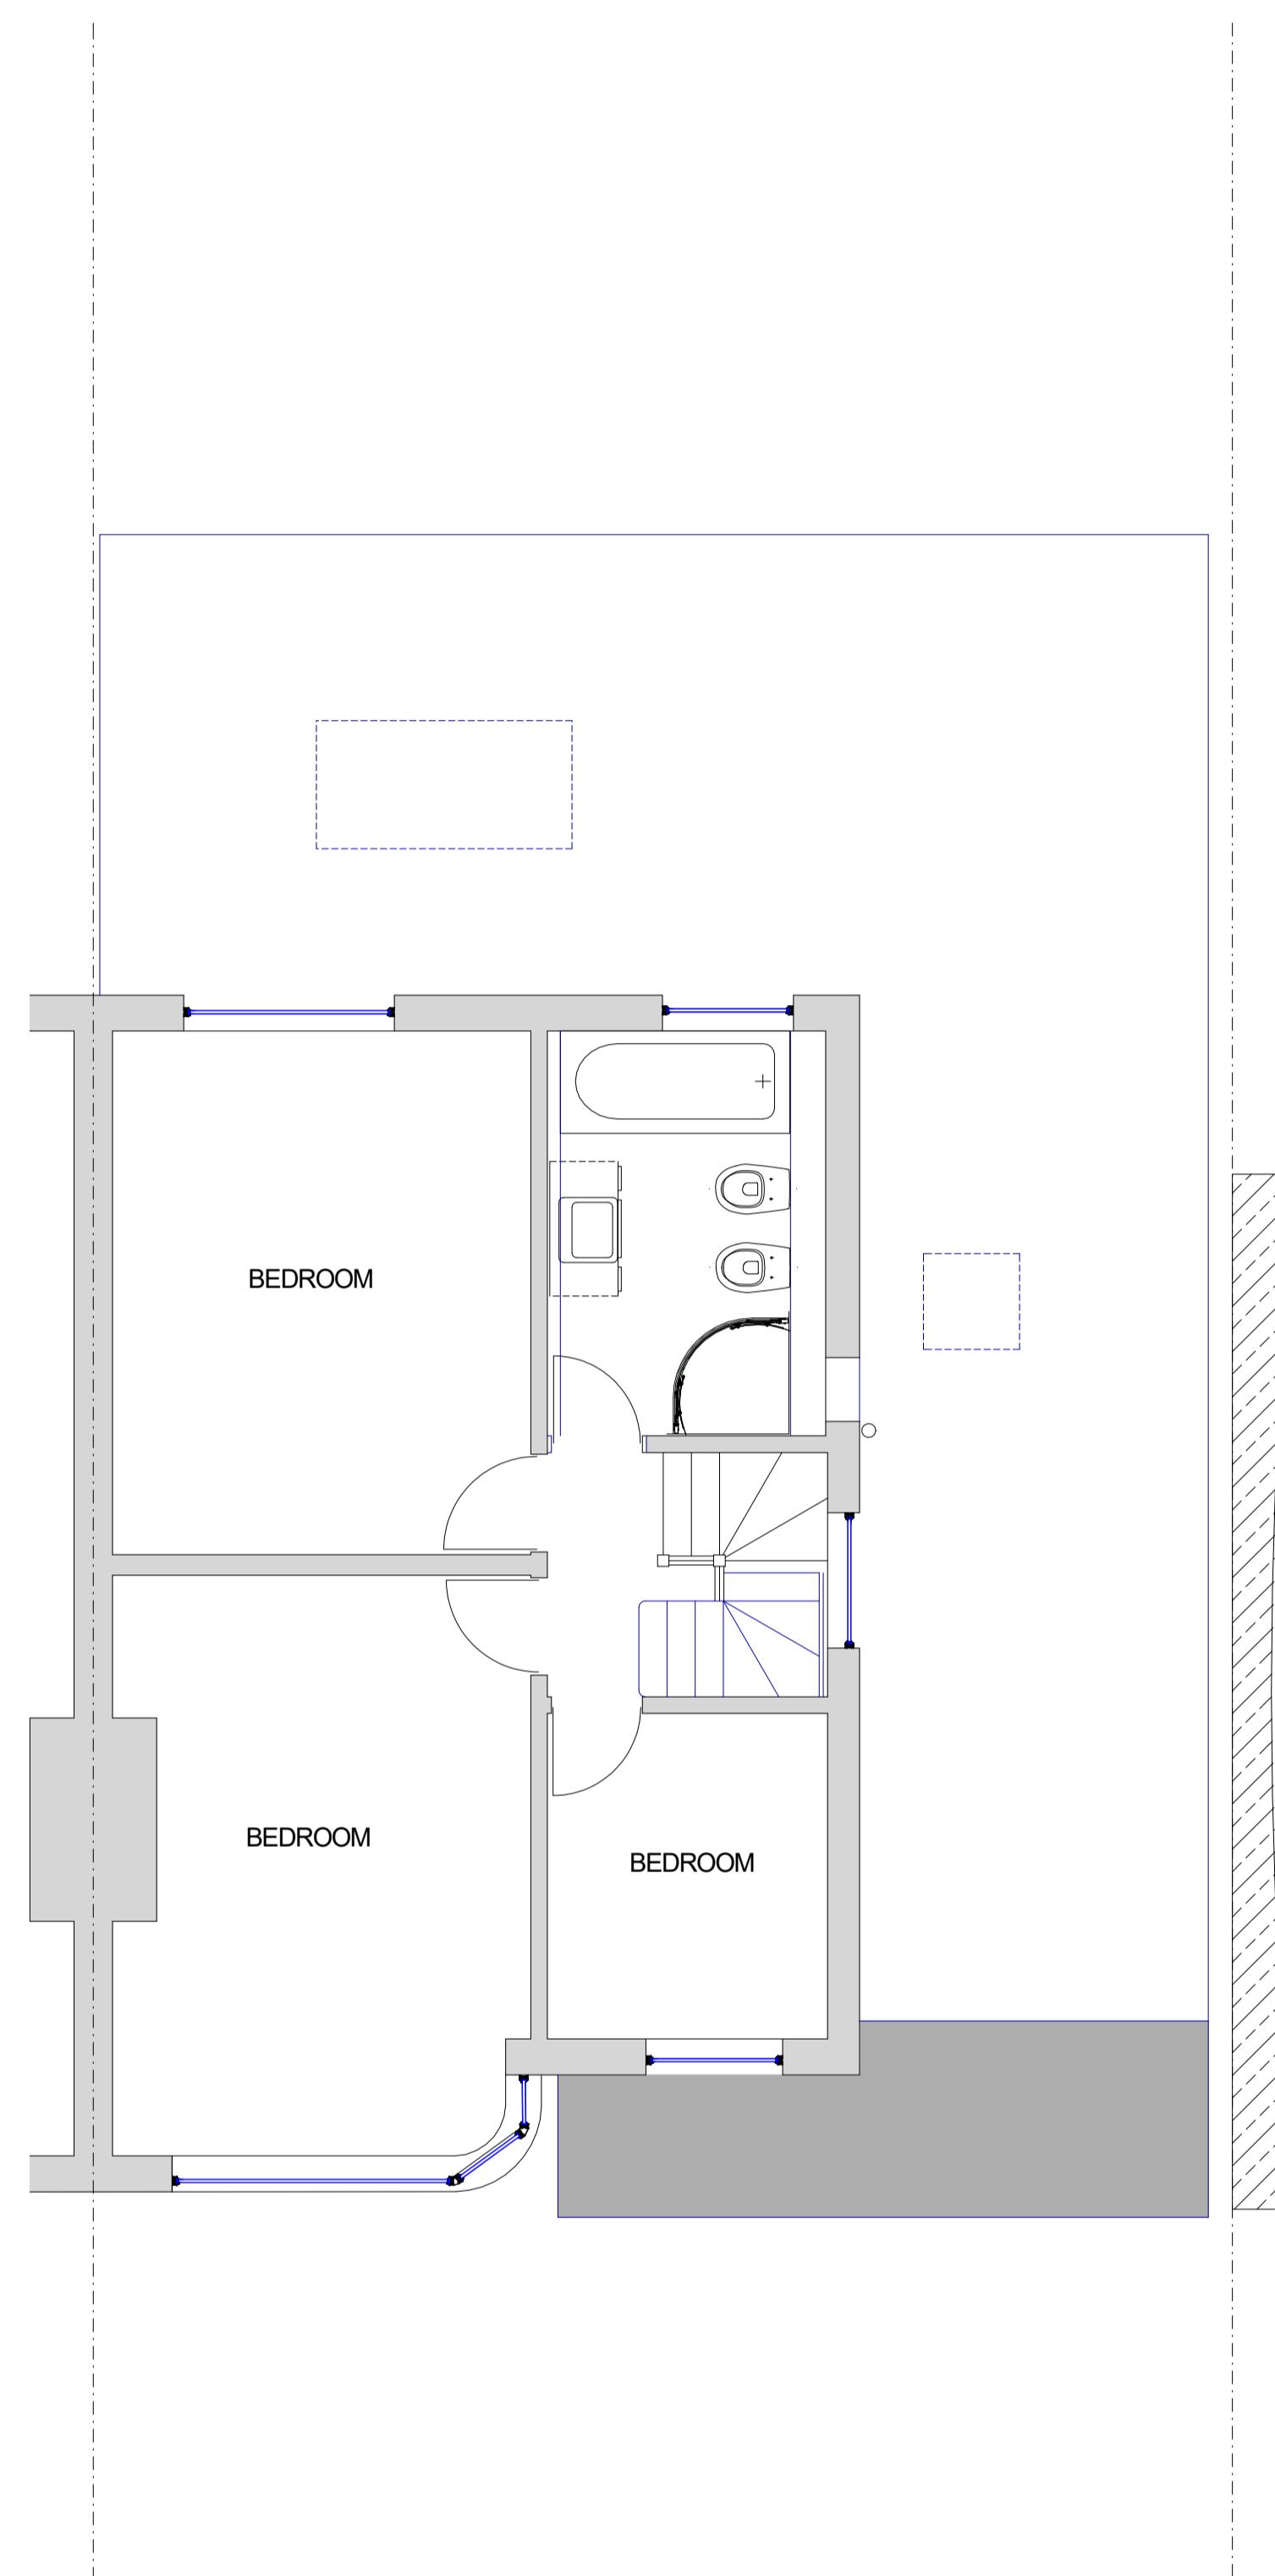


PROPOSED FIRST FLOOR PLAN

171 VICTORIA ROAD,  
RUISLIP

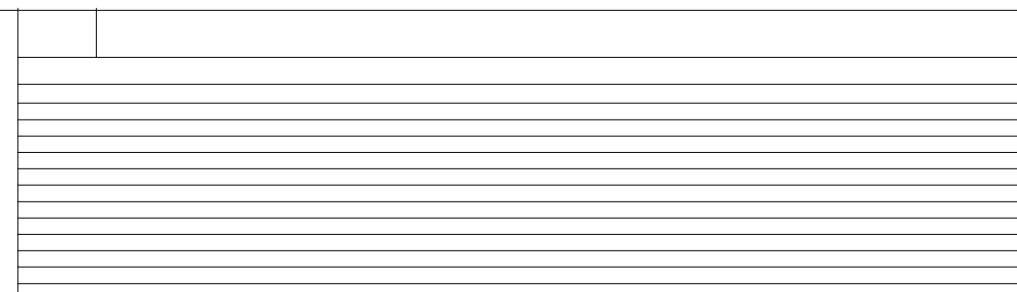

SCALE 1:50  
0 1m 2m 3m 4m 5m

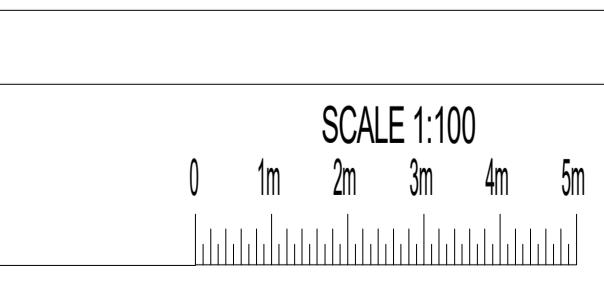

SCALE 1:100  
0 1m 2m 3m 4m 5m

PLAN  
PROJECT

Proposed floor and roof plans  
Proposed Rear and Side Extensions

General Notes:  
All dimensions to be checked on site prior to construction, any discrepancies should be reported to the Highford design team.  
As this is a computer drawing scale of drawings can vary on printing check on site for setting out.  
Copy rights reserved. This drawing should not be used to calculate areas for the purpose of valuations. All dimensions to be checked on site prior to construction, any discrepancies should be reported to the Highford design team.

DWG No:  
02  
Rev: -

Date: September 2025  
Project: 171 Victoria Road, Ruislip  
Scale 1:50 @ A4  
Checked: AW  
Drawing Title: Existing Plans  
Status: PLANNING  
Job No: 528

**Highford**  
Design and Build Limited  
53a Glebe Road, Chalfont St Peter, Buckinghamshire  
email: info@highforddesign.co.uk - web: www.highforddesign.co.uk  
mobile: 07557 390225