


REAR VIEW

SIDE VIEW

FRONT VIEW

SIDE VIEW TO NO 3

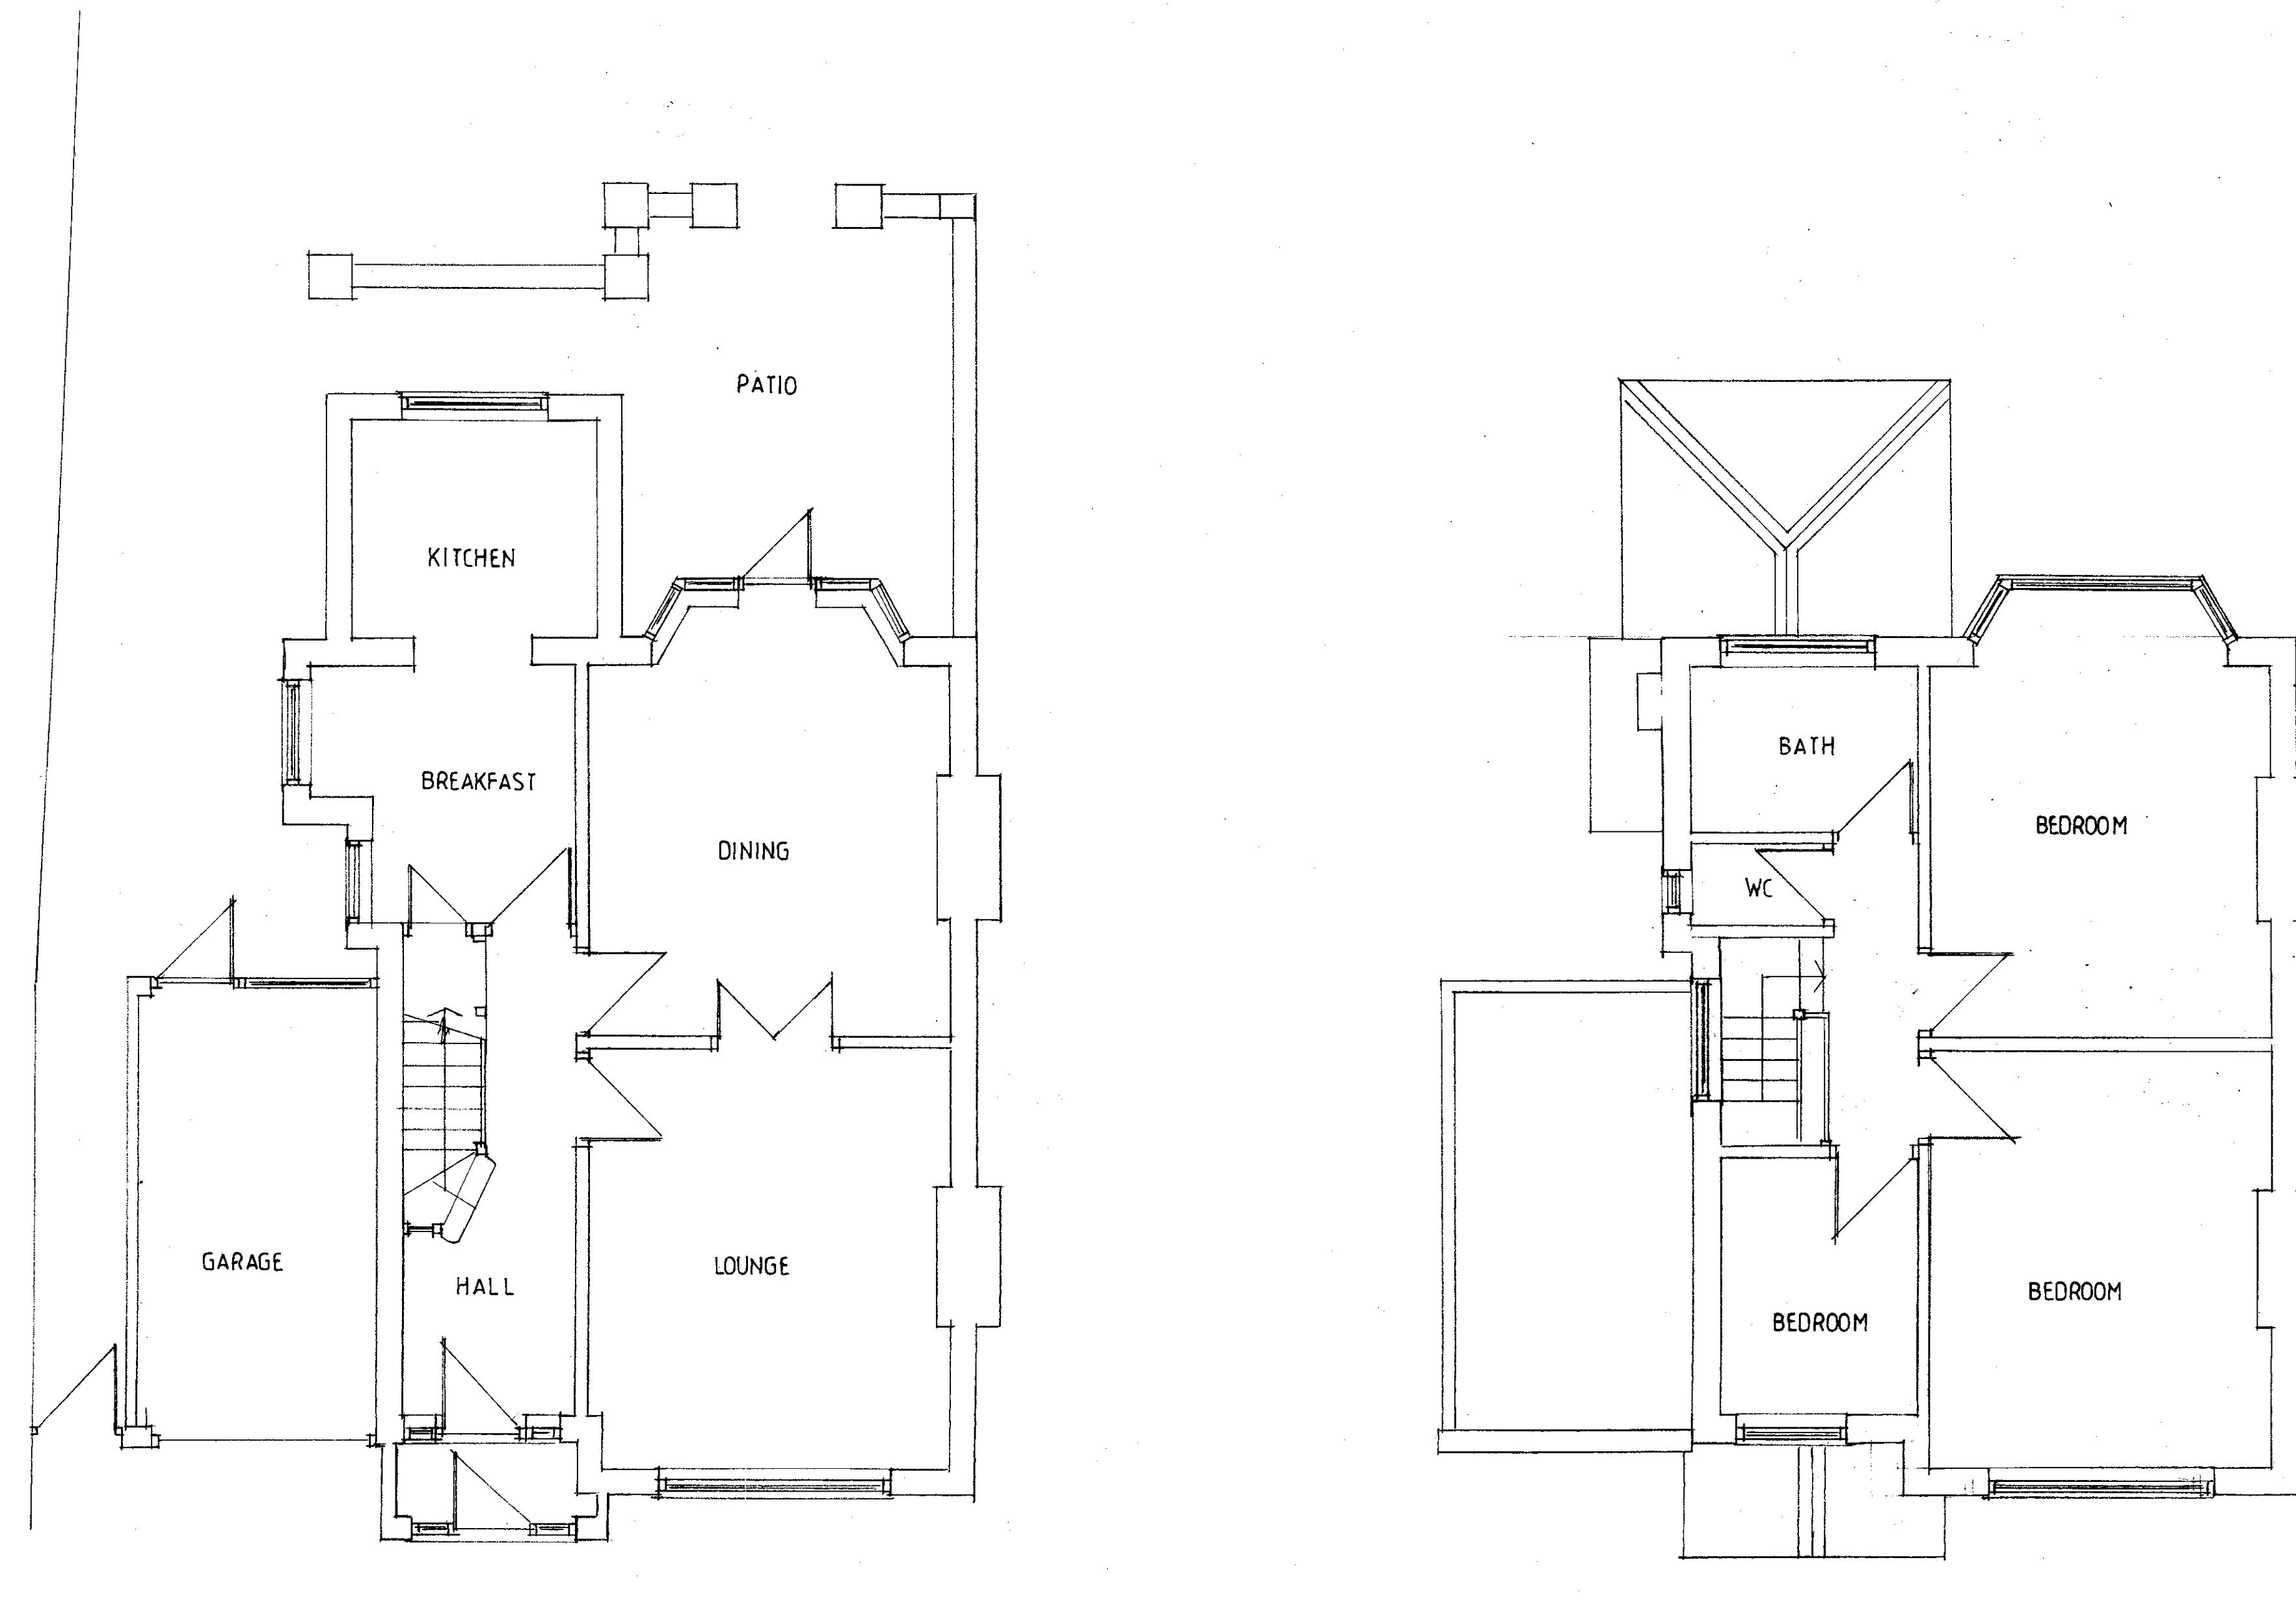

GROUND FLOOR PLAN

FIRST FLOOR PLAN

**homeplans**

Church Gardens, Church Hill, Harefield, Middlesex UB9 6DU

T: 01895 822488  
E: patrick@homeplansharefield.com  
W: www.homeplansharefield.com



CLIENT: MR & MRS PATERSON

PROJECT: 1 HERLWYN AVENUE  
RUISLIP

TITLE: EXISTING BUILDING  
FLOOR PLANS & ELEVATIONS

DRG NO:  
2211 | 1

DATE:  
MAY 2024

SCALE:  
1:50 | 1:100 AT A1

DRAWN:  
QAH

