



MapServe®

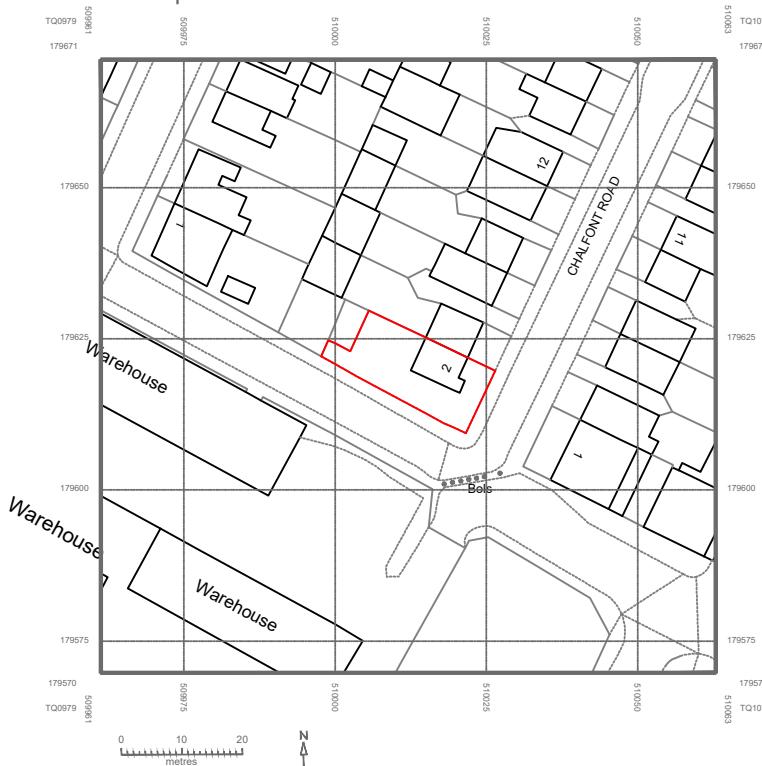

LOCATION PLAN

1:1250 @ A4

MapServe®

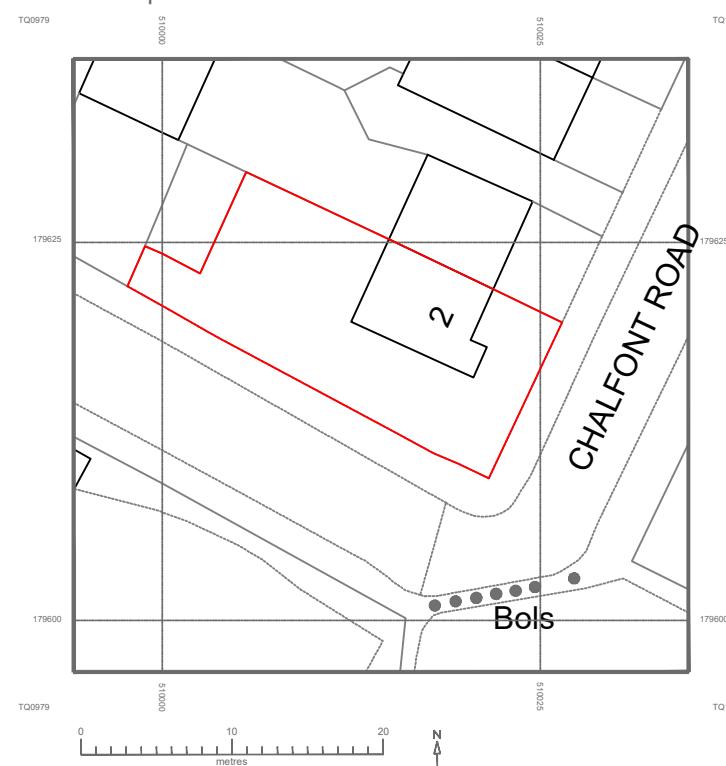

BLOCK PLAN

1:500 @ A4

Address - Unit 4, Grosvenor Way, London E5 9ND

Phone - 020 3781 8008

E-mail - office@redwoodspsects.co.uk

Web - www.redwoodspsects.co.uk

Any errors on Dimensions to be reported to the Architect prior to commencement of Works.

Dimensions and Areas are based on survey information.

This drawing is copyright © Redwoods Projects.

All dimensions to be checked on site Prior work.

REFERENCE: 2 CHALFONT ROAD, GREATER LONDON, UB3 3BU, GB

TITLE: LOCATION AND BLOCK PLANS


PROJECT No 2227 DATE: 24-07-2024

SHEET No E 00


NOTES:

DRAWN BY PJDV


EDITED BY

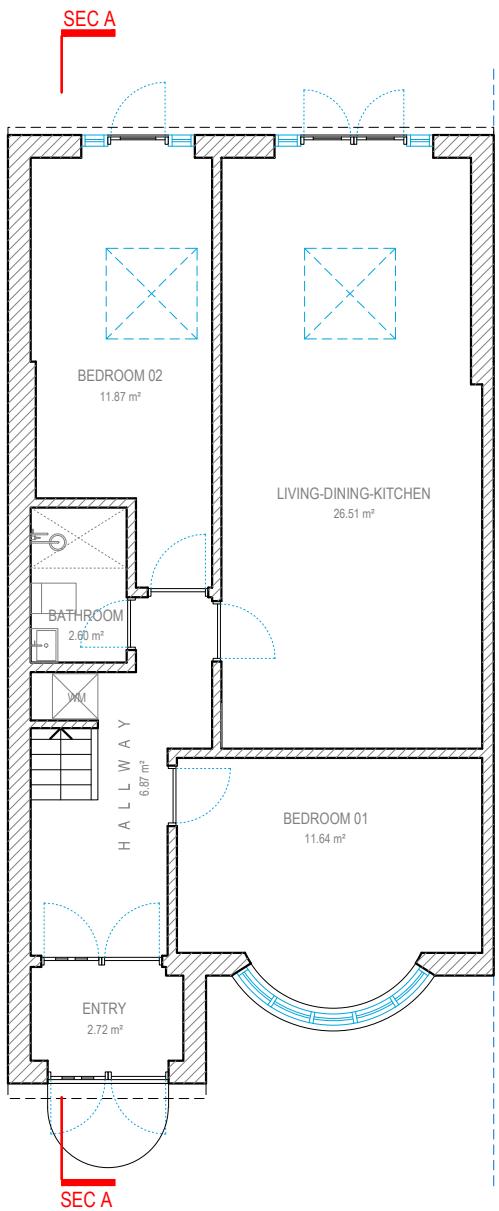


GROUND FLOOR

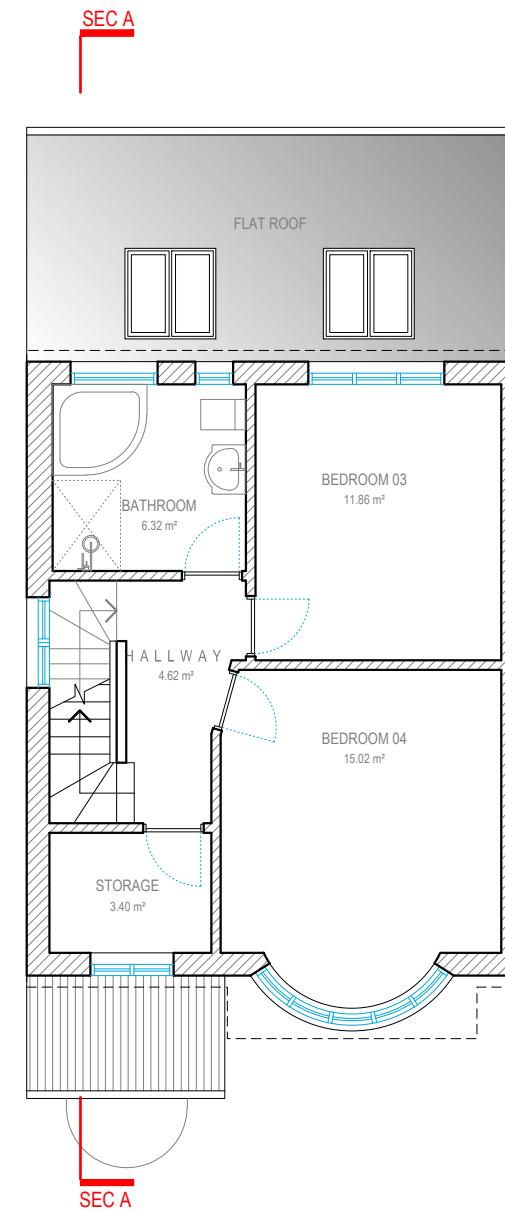

FIRST FLOOR

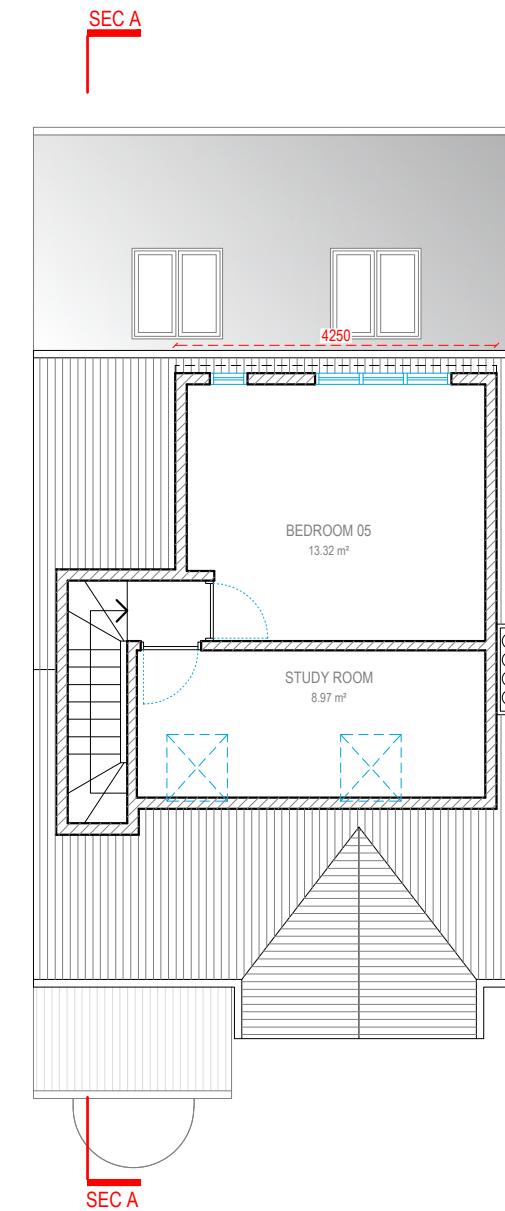


ATTIC FLOOR

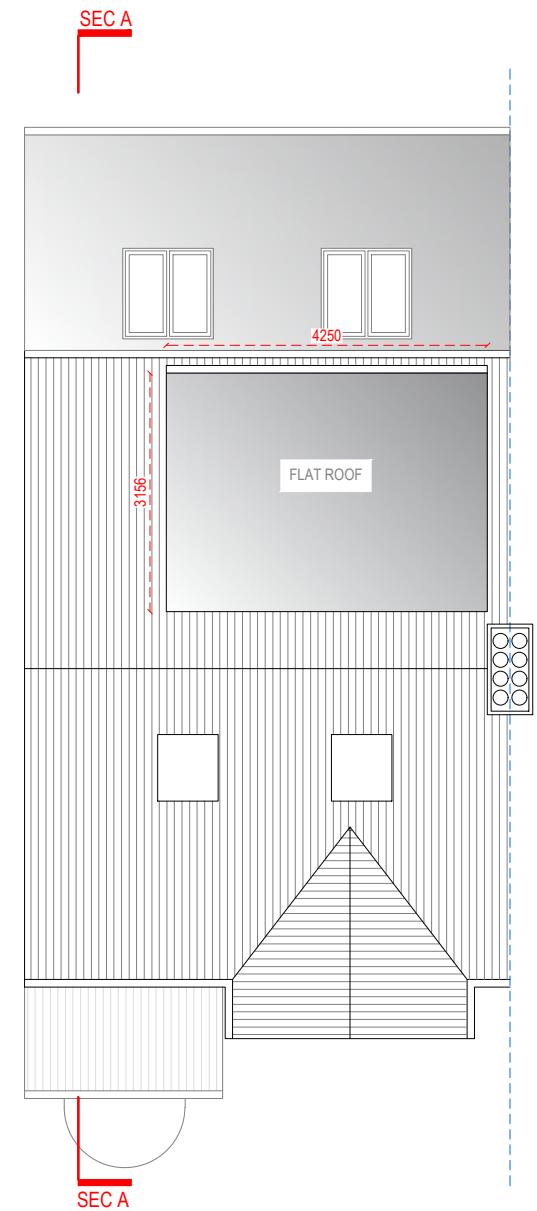


ROOF PLAN



FRONT ELEVATION

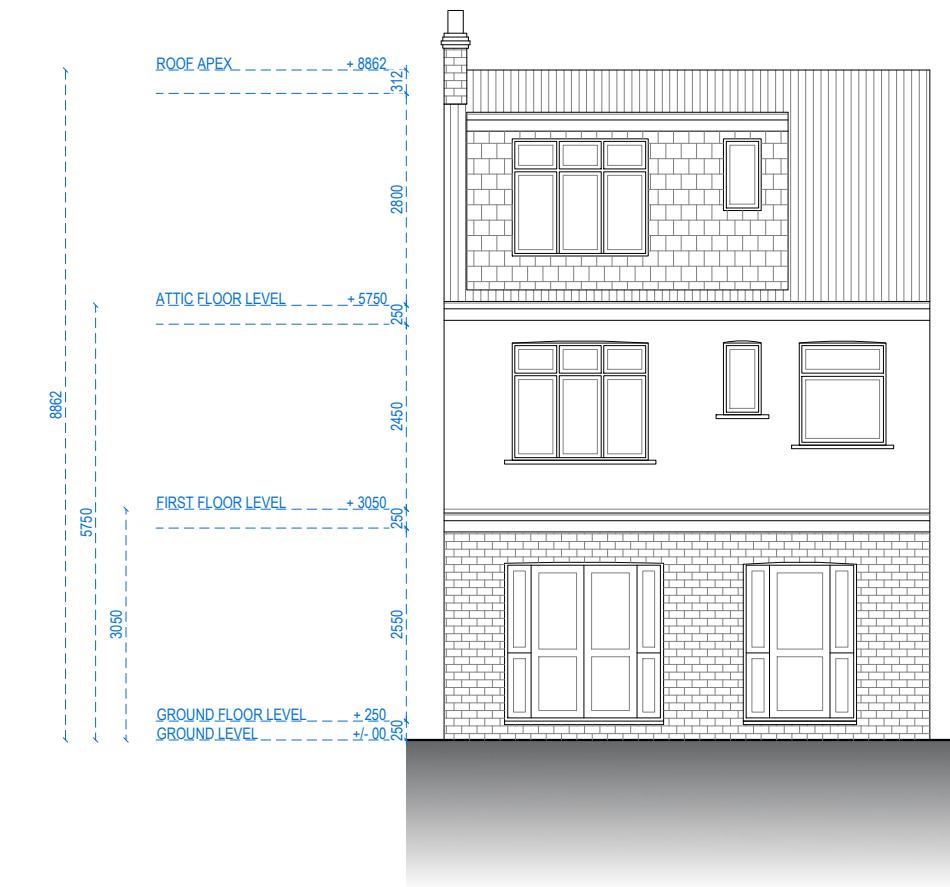


REAR ELEVATION

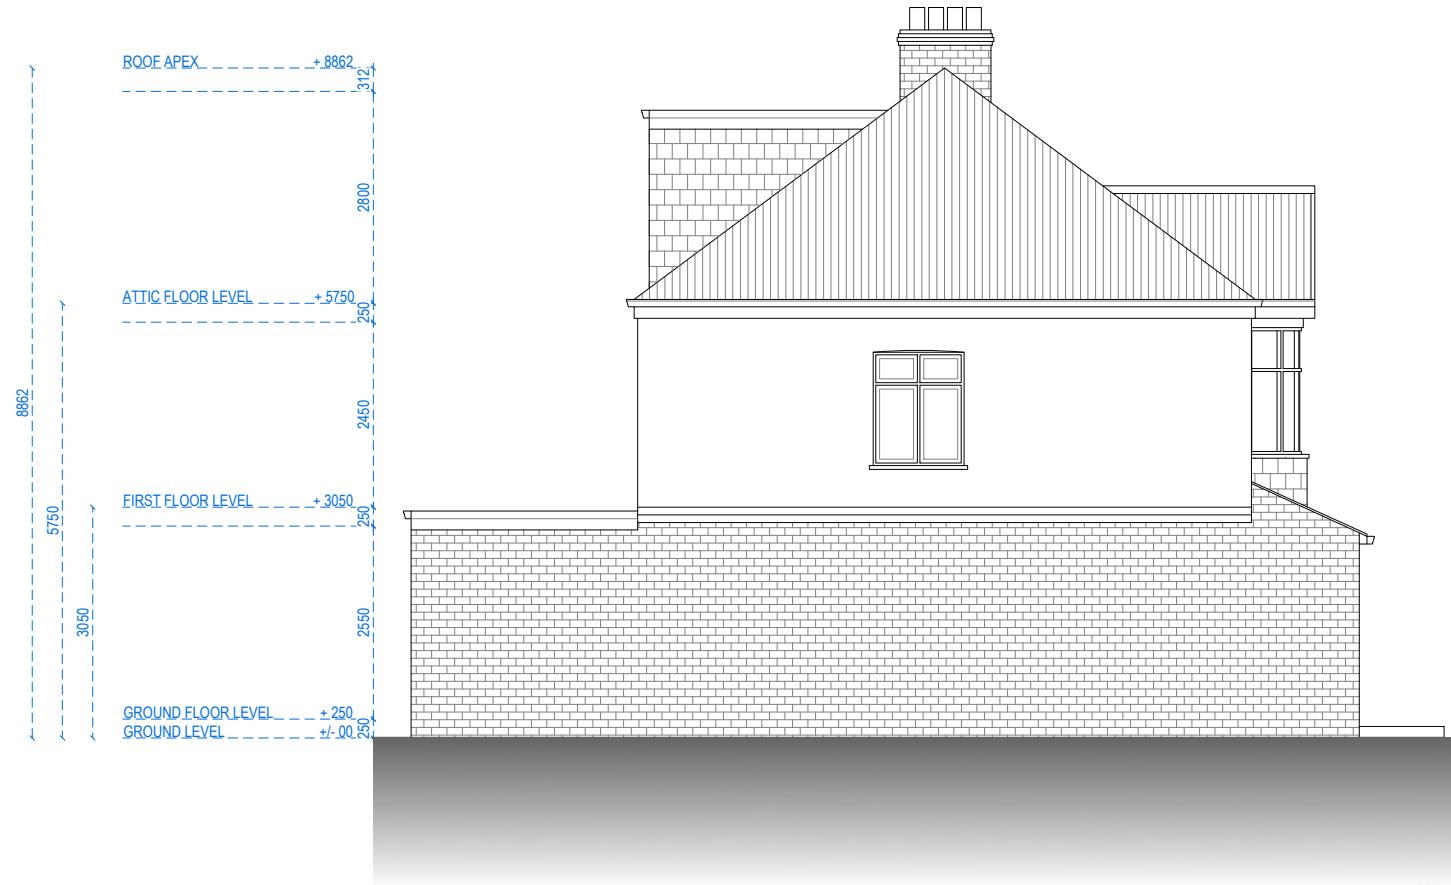


LEFT-SIDE ELEVATION




RIGHT-SIDE ELEVATION

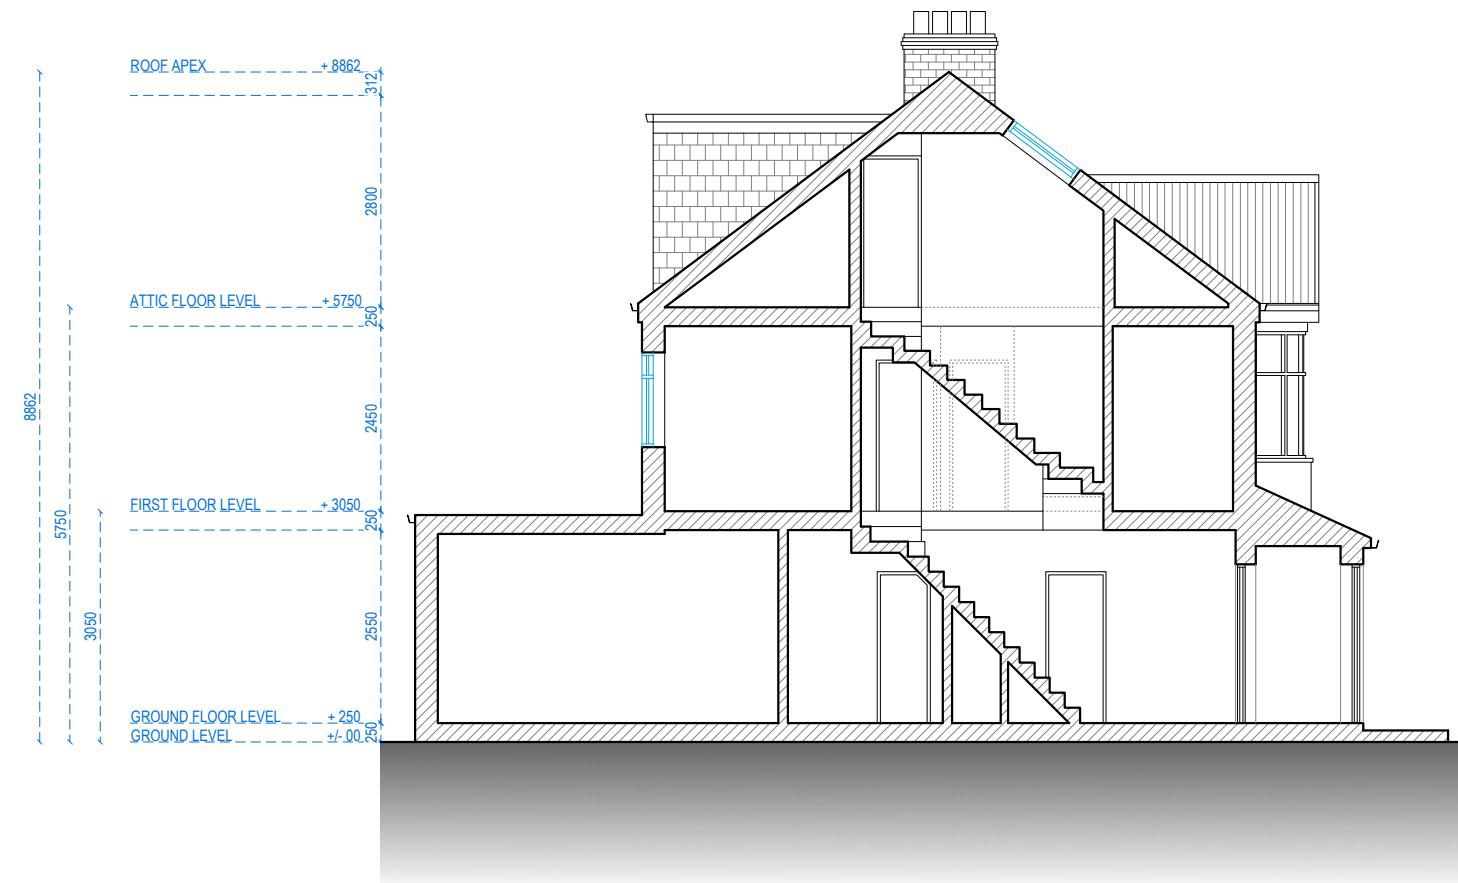

SECTION A-A

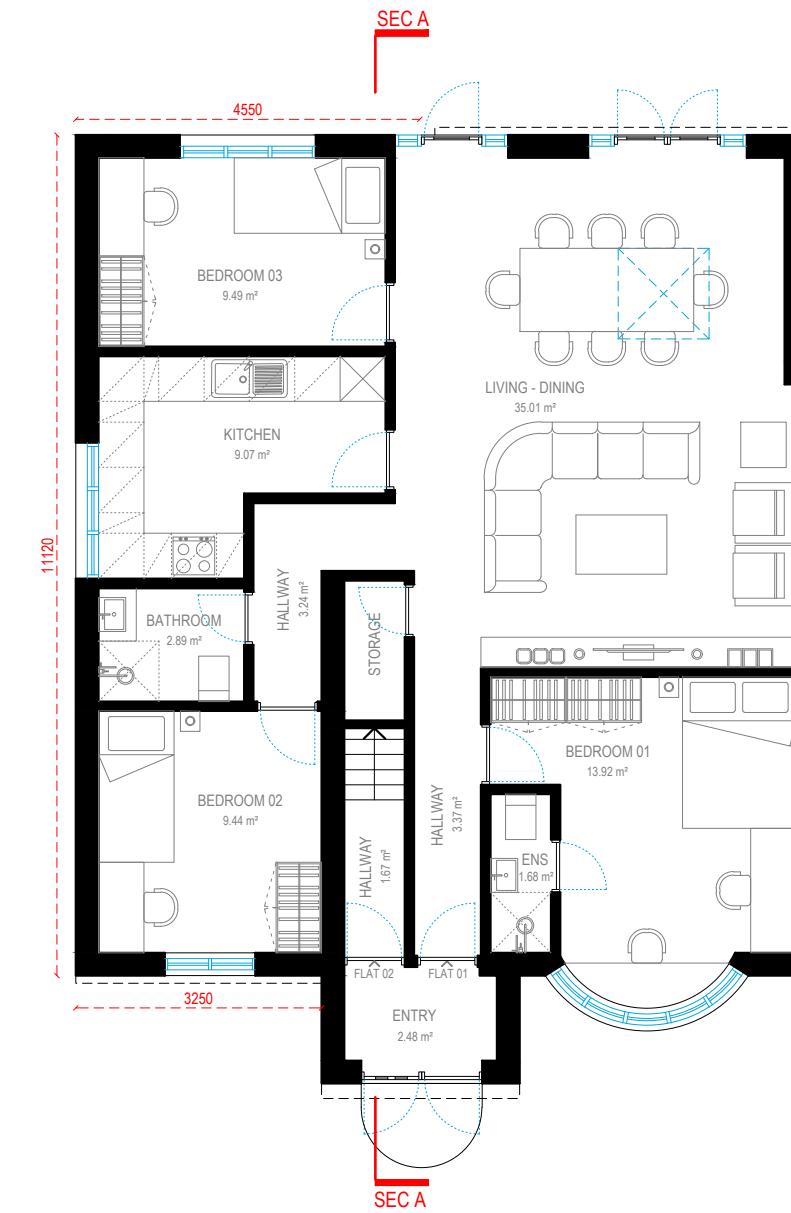


GROUND FLOOR

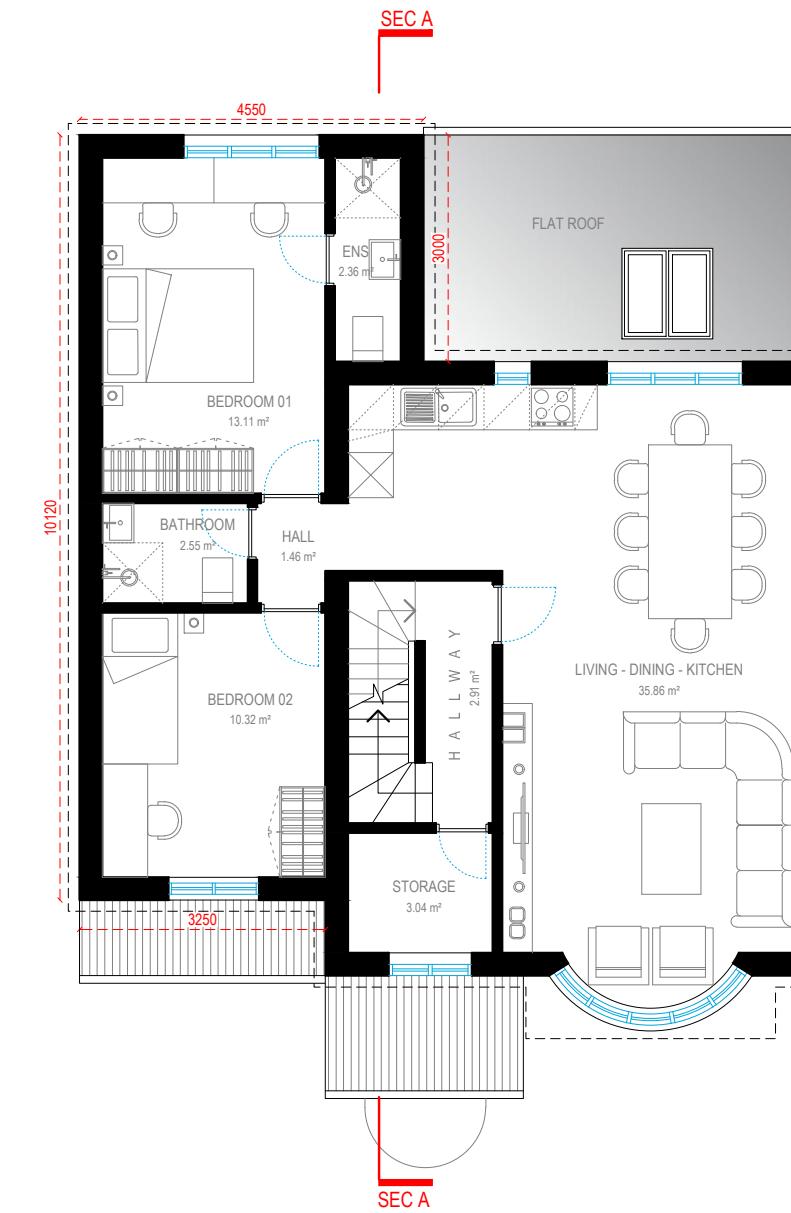


FIRST FLOOR

FLAT 01 : 91.67 m² - 1 STOREY - 3BEDROOM - 4P (GROUND FLOOR)
 FLAT 02 : 103.11 m² - 2 STOREY - 3BEDROOM - 4P (FIRST FLOOR + LOFT)



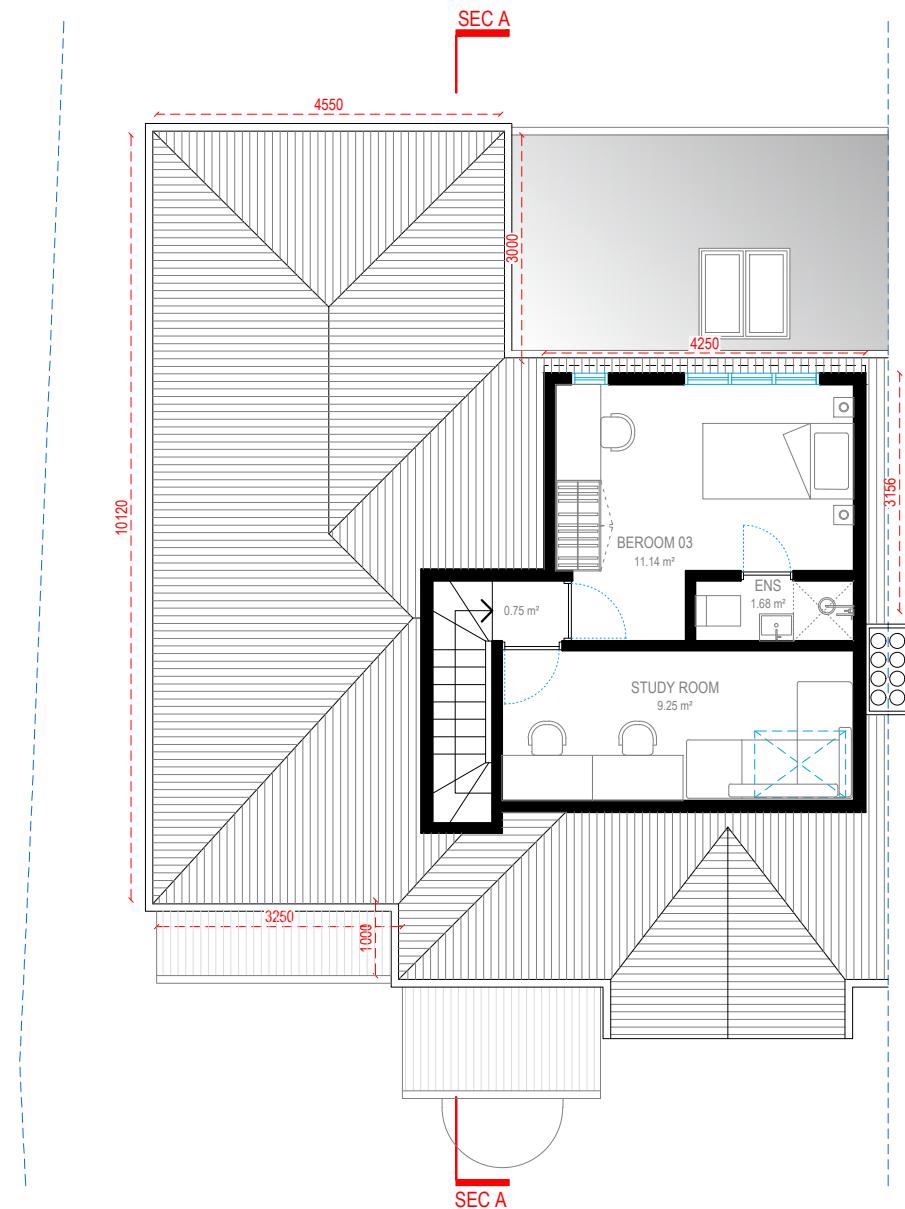

LOFT FLOOR

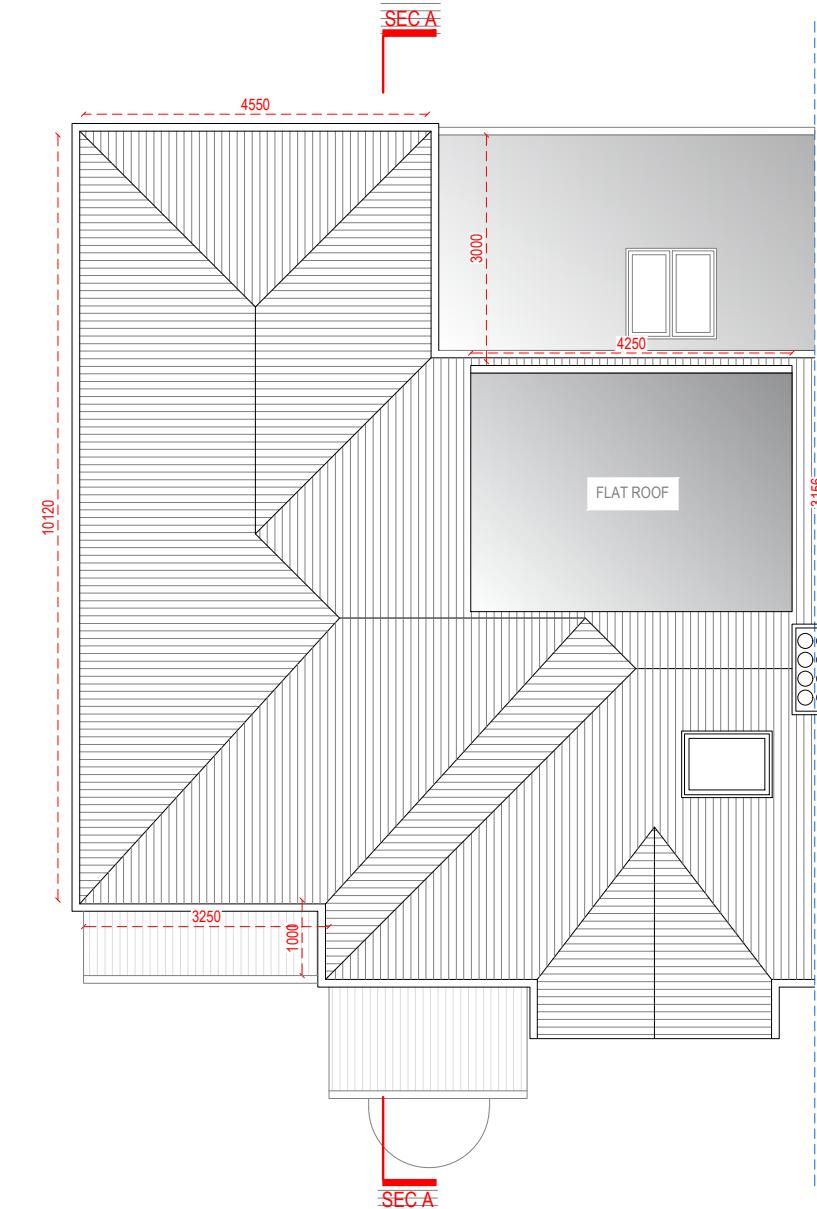

ROOF PLAN

Address - Unit 4, Grosvenor Way, London E5 9ND
 Phone - 020 3781 8008
 E-mail - office@redwoodsporjects.co.uk
 Web - www.redwoodsporjects.co.uk

Any errors or omissions to be reported to the Architect prior to commencement of Works.
 Dimensions and areas are based on survey information.
 This drawing is copyright © Redwoods Projects.
 All dimensions to be checked on site Prior work.




REFERENCE:	2 CHALFON ROAD, GREATER LONDON, UB3 3BU, GB	
TITLE:	PROPOSED DRAWINGS FLOOR PLANS	
PROJECT No	2227	DATE:
SHEET No	24-07-2024	
P 02		




0 1 2 scale
5m 1:100 @A3


NOTES:
 DRAWN BY PJDV
 EDITED BY

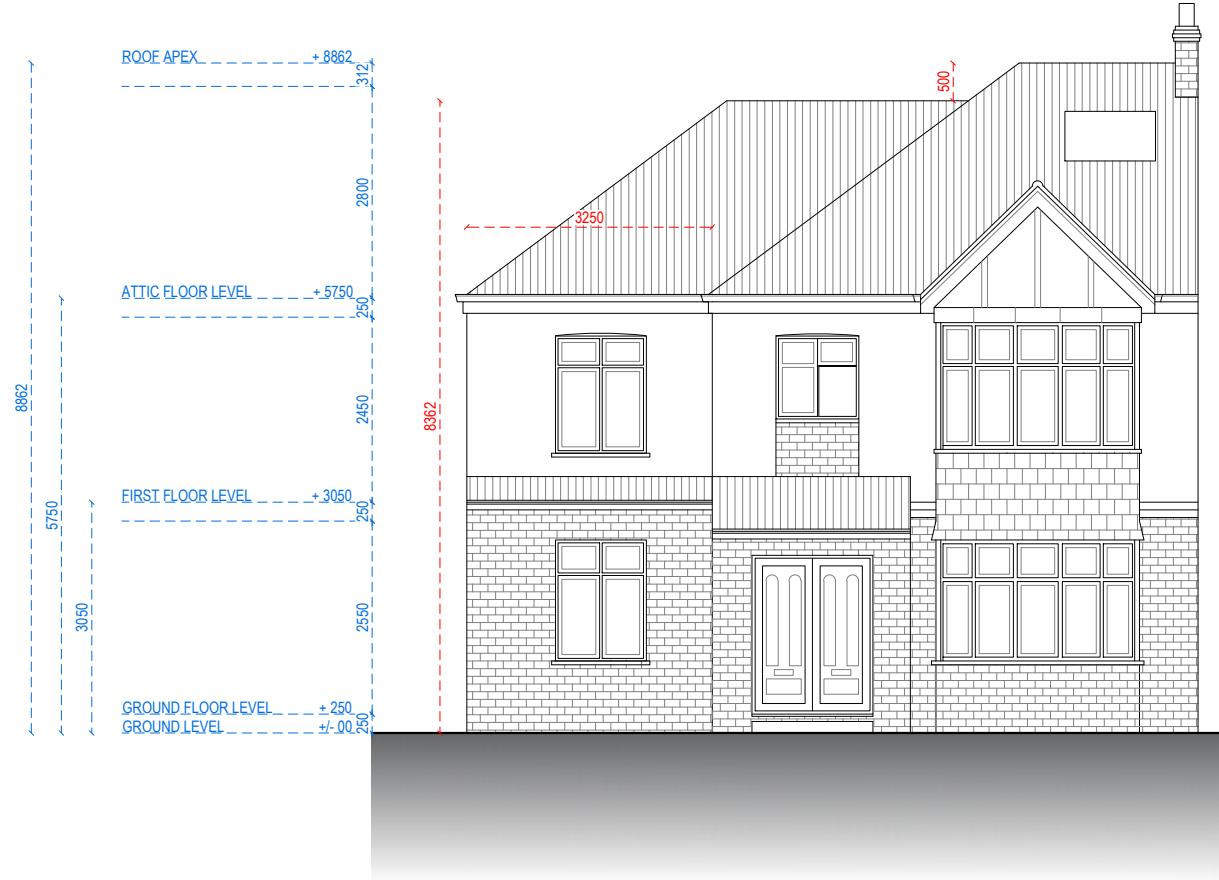


FRONT ELEVATION

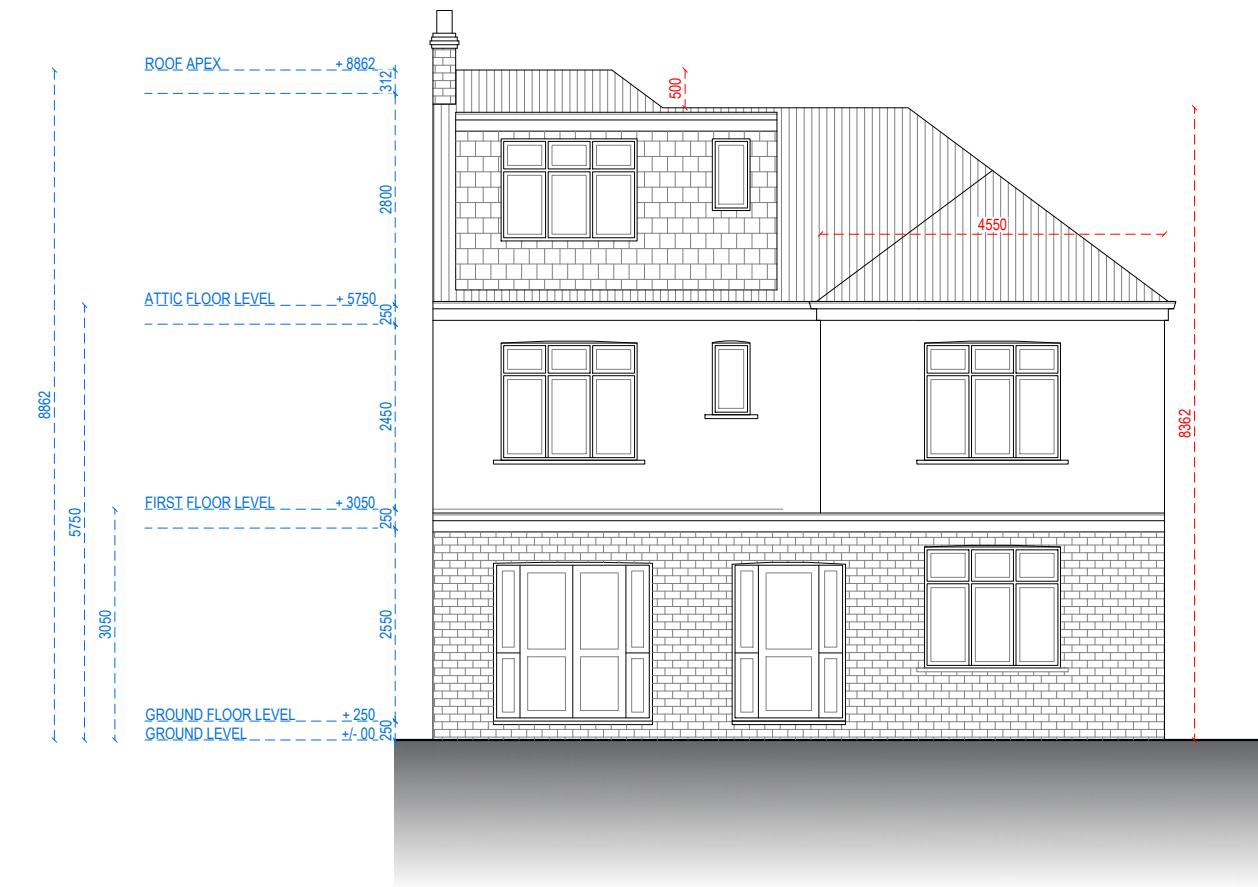


REAR ELEVATION

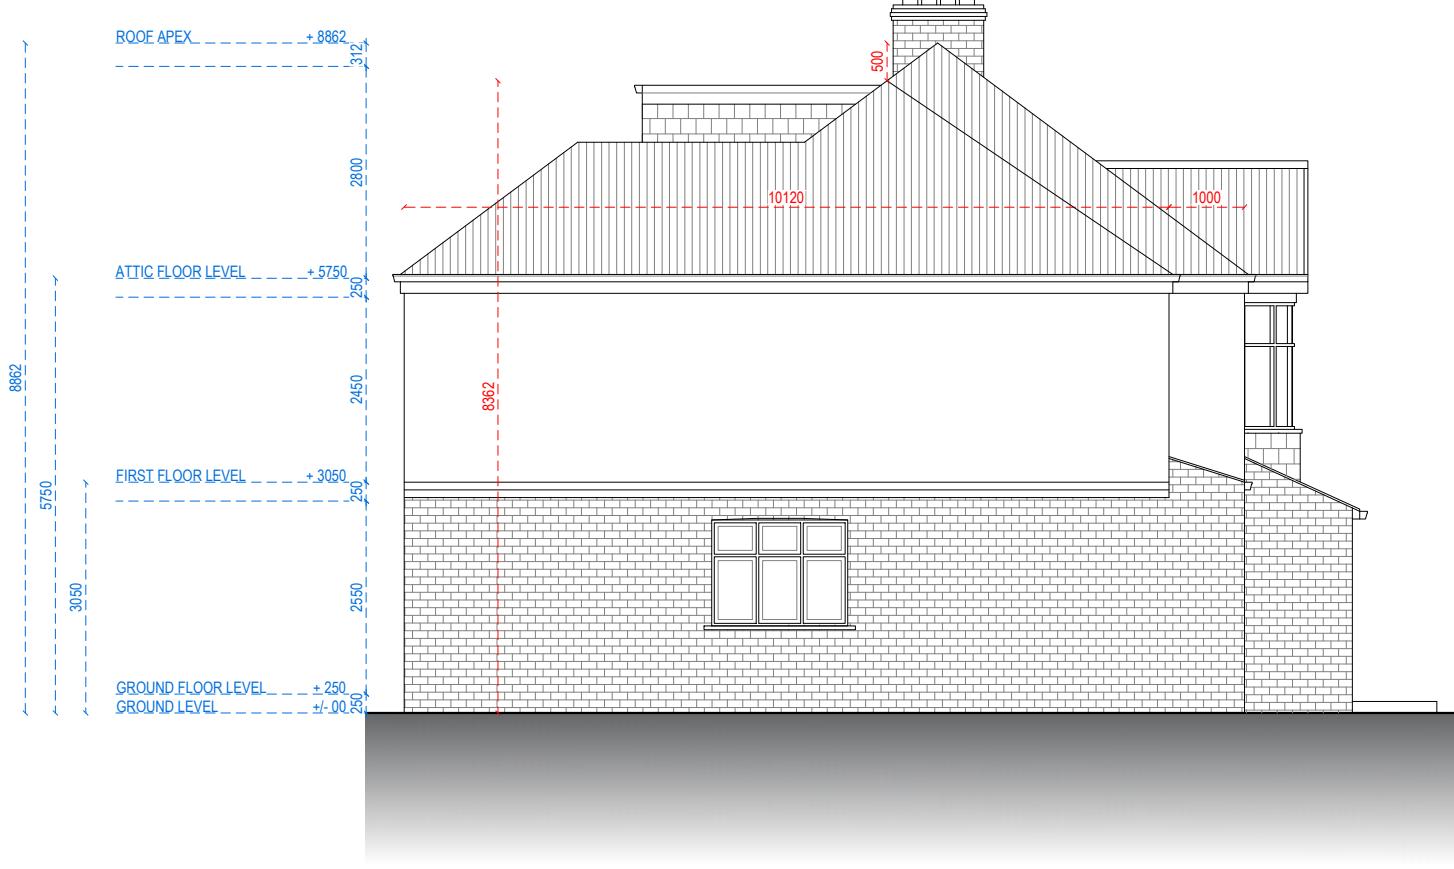

LEFT-SIDE ELEVATION

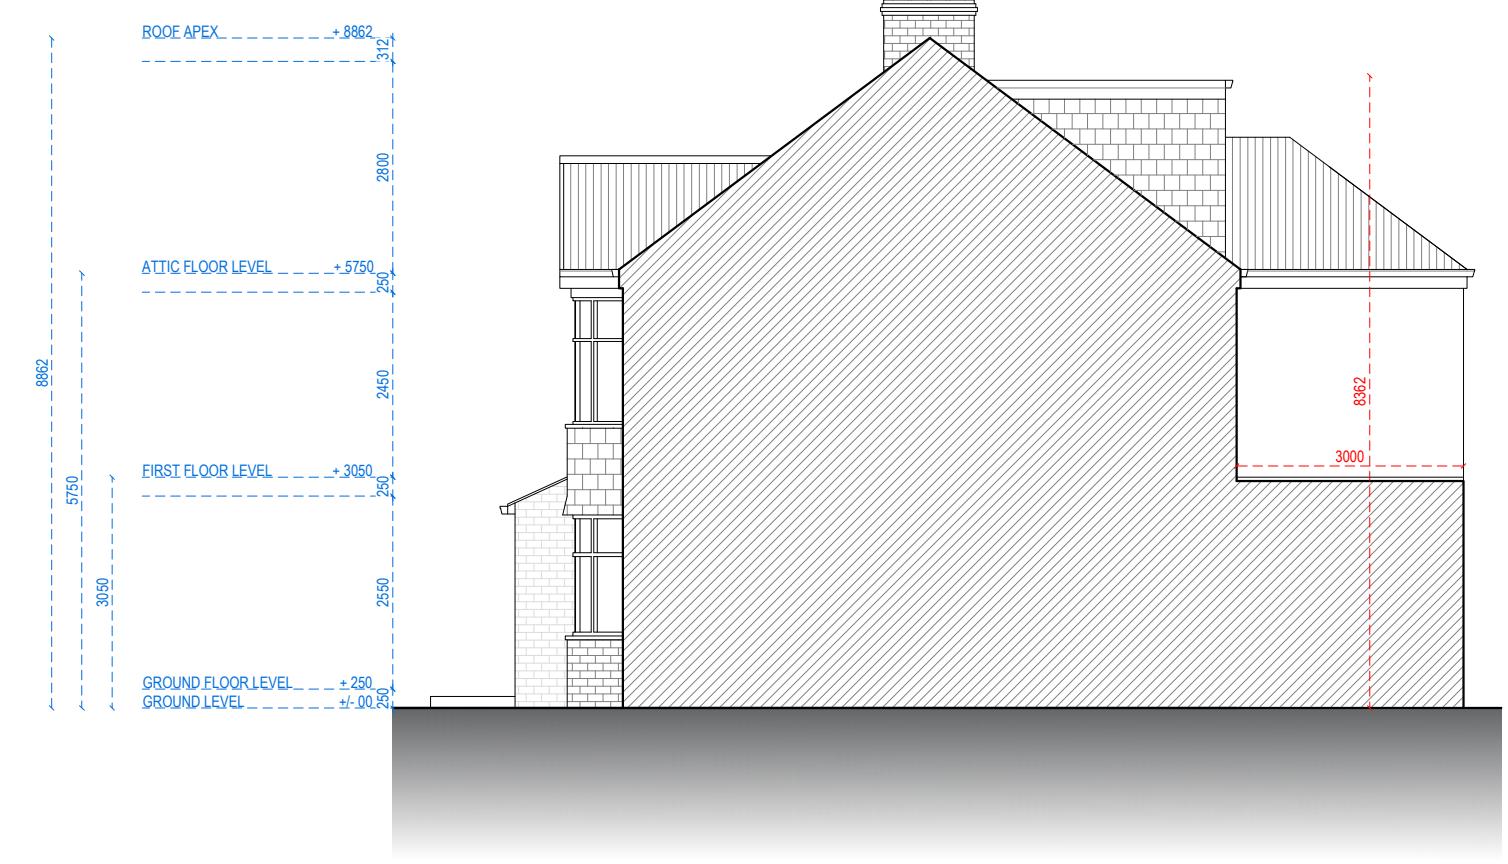

RIGHT-SIDE ELEVATION

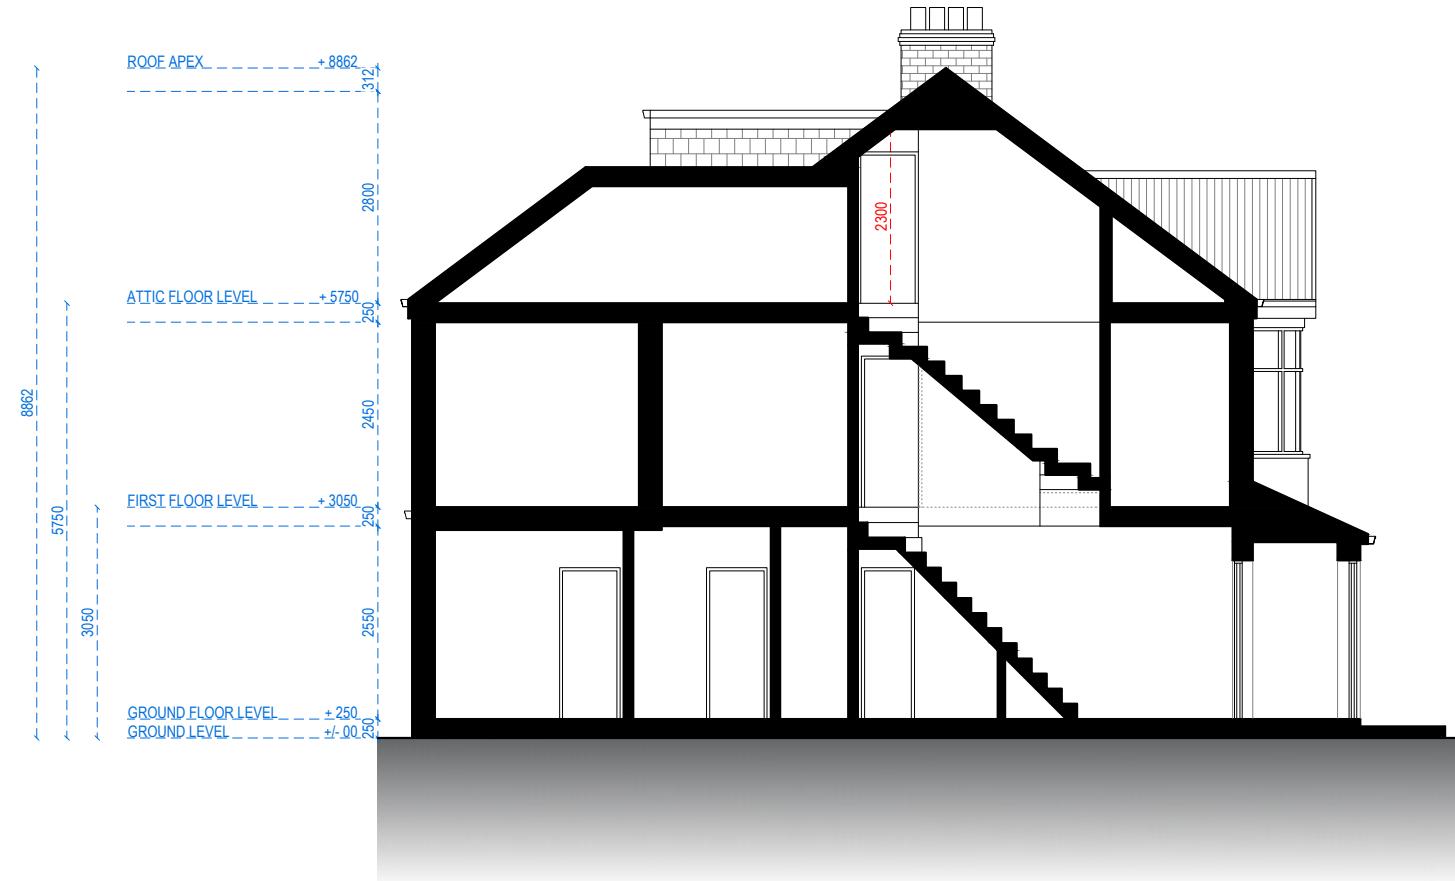

SECTION A-A

REFERENCE:	2 CHALFONT ROAD, GREATER LONDON, UB3 3BU, GB	
TITLE:	PROPOSED DRAWINGS SECTIONS	
PROJECT No	2227	DATE: 24-07-2024
SHEET No	P 05	