


MapServe®

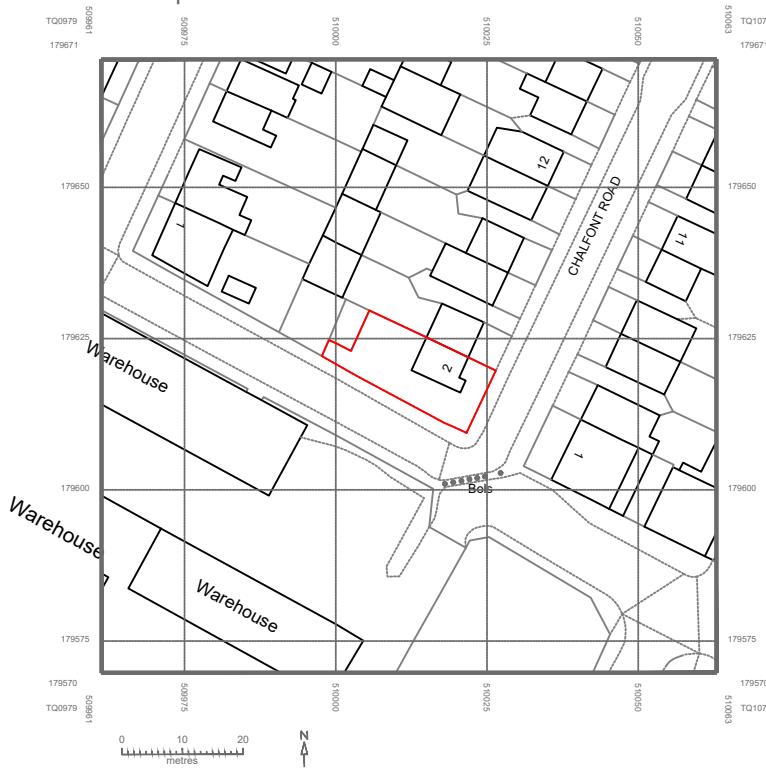

## LOCATION PLAN

1:1250 @ A4

MapServe®



## BLOCK PLAN

1:500 @ A4

Address - Unit 4, Grosvenor Way, London E5 9ND

Phone - 020 3781 8008

E-mail - office@redwoodsp

Web - www.redwoodsp

Any errors on Dimensions to be reported to the

Architect prior to commencement of Works.

Dimensions and areas are based on survey information.

This drawing is copyright © Redwoods Projects.

All dimensions to be checked on site Prior work.

REFERENCE: 2 CHALFONT ROAD, GREATER LONDON, UB3 3BU, GB

TITLE: LOCATION AND BLOCK PLANS

PROJECT No 2227 DATE: 08-05-2024


E 00

NOTES:




DRAWN BY PJDV


EDITED BY

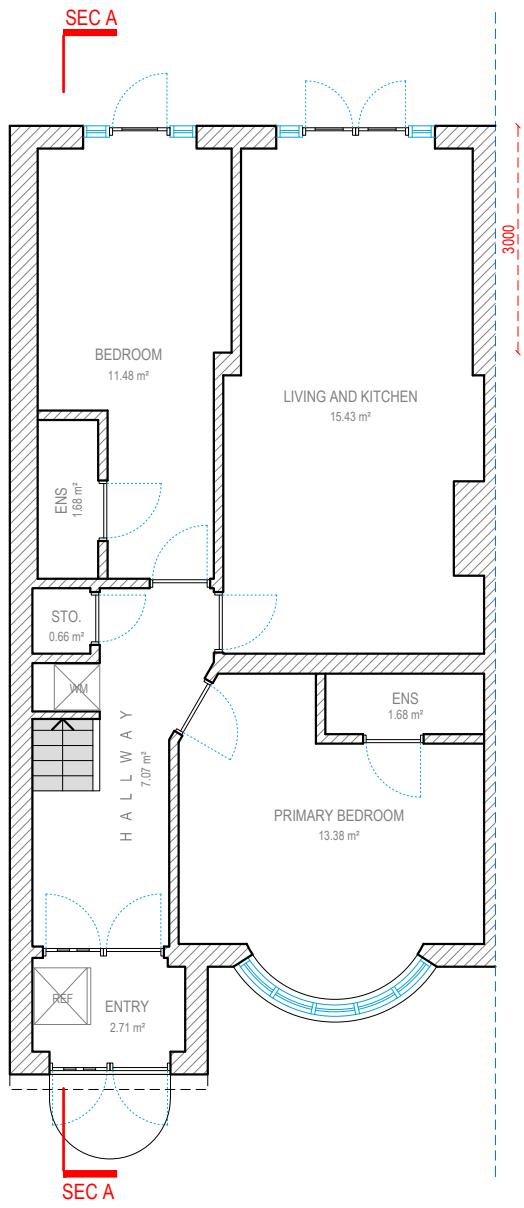


GROUND FLOOR

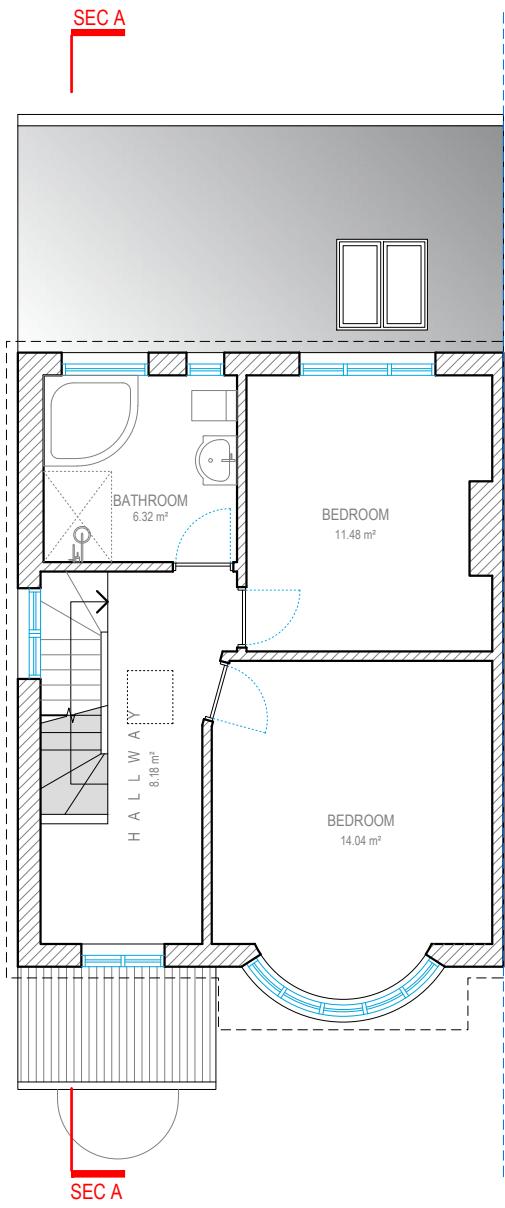

FIRST FLOOR

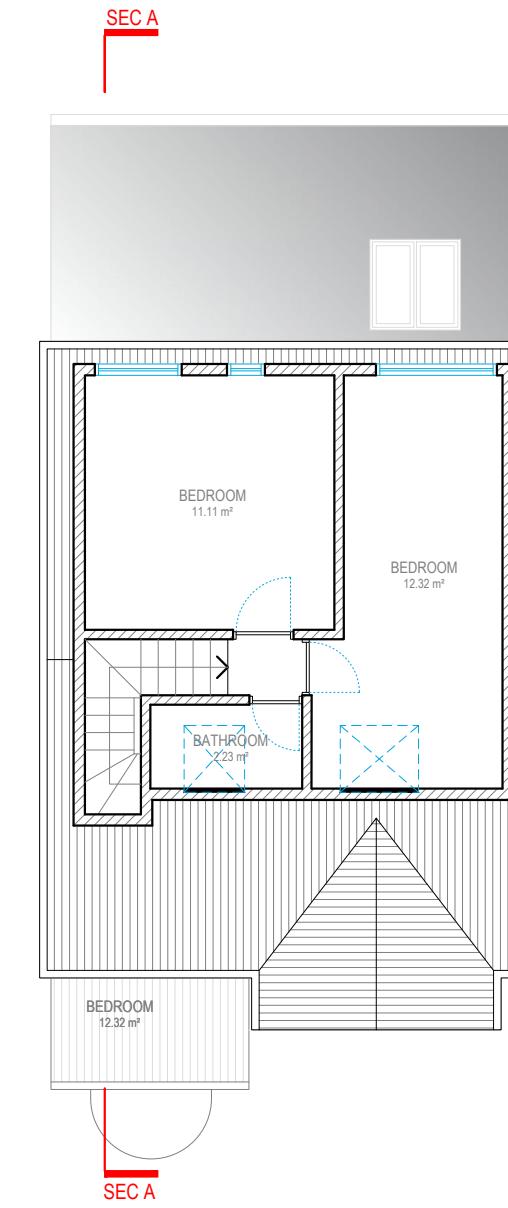


LOFT FLOOR

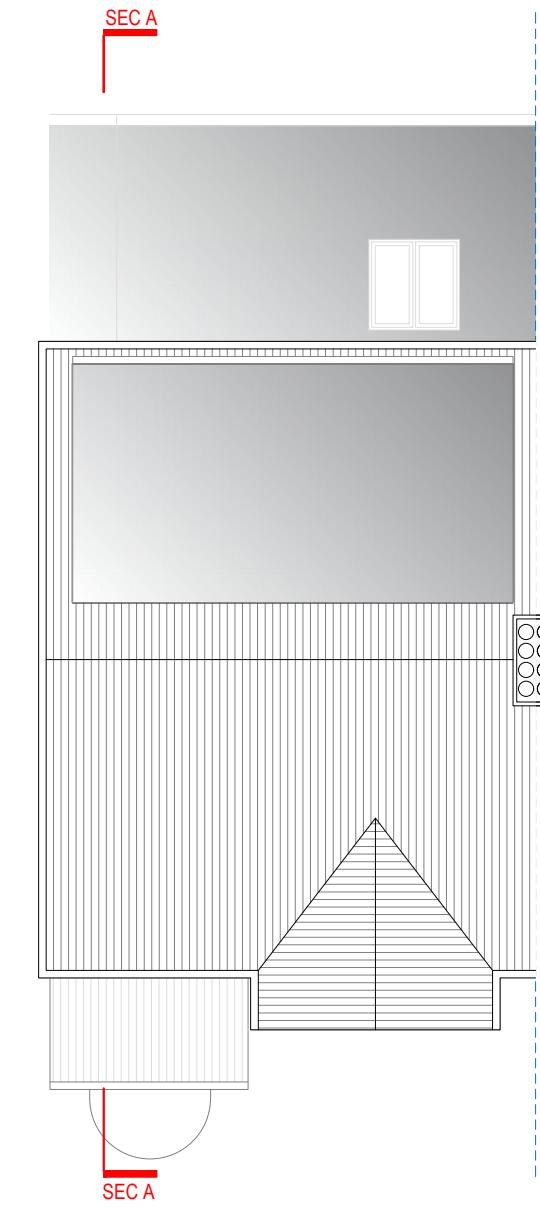


ROOF PLAN



FRONT ELEVATION

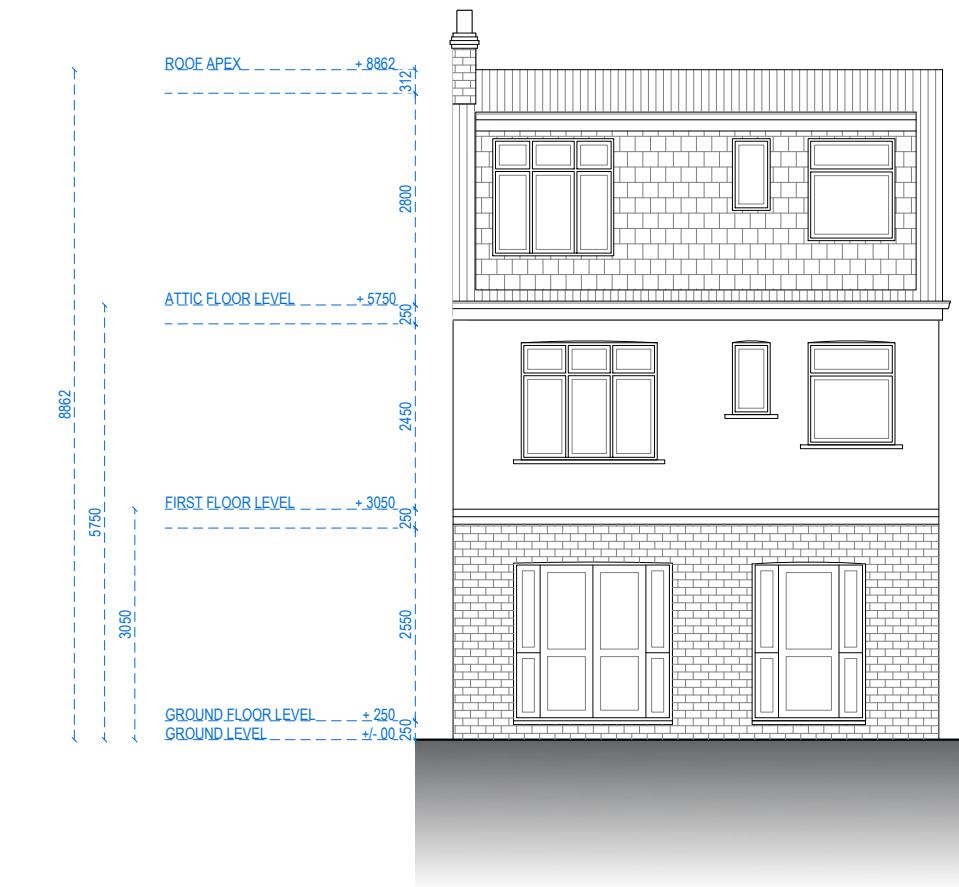


REAR ELEVATION

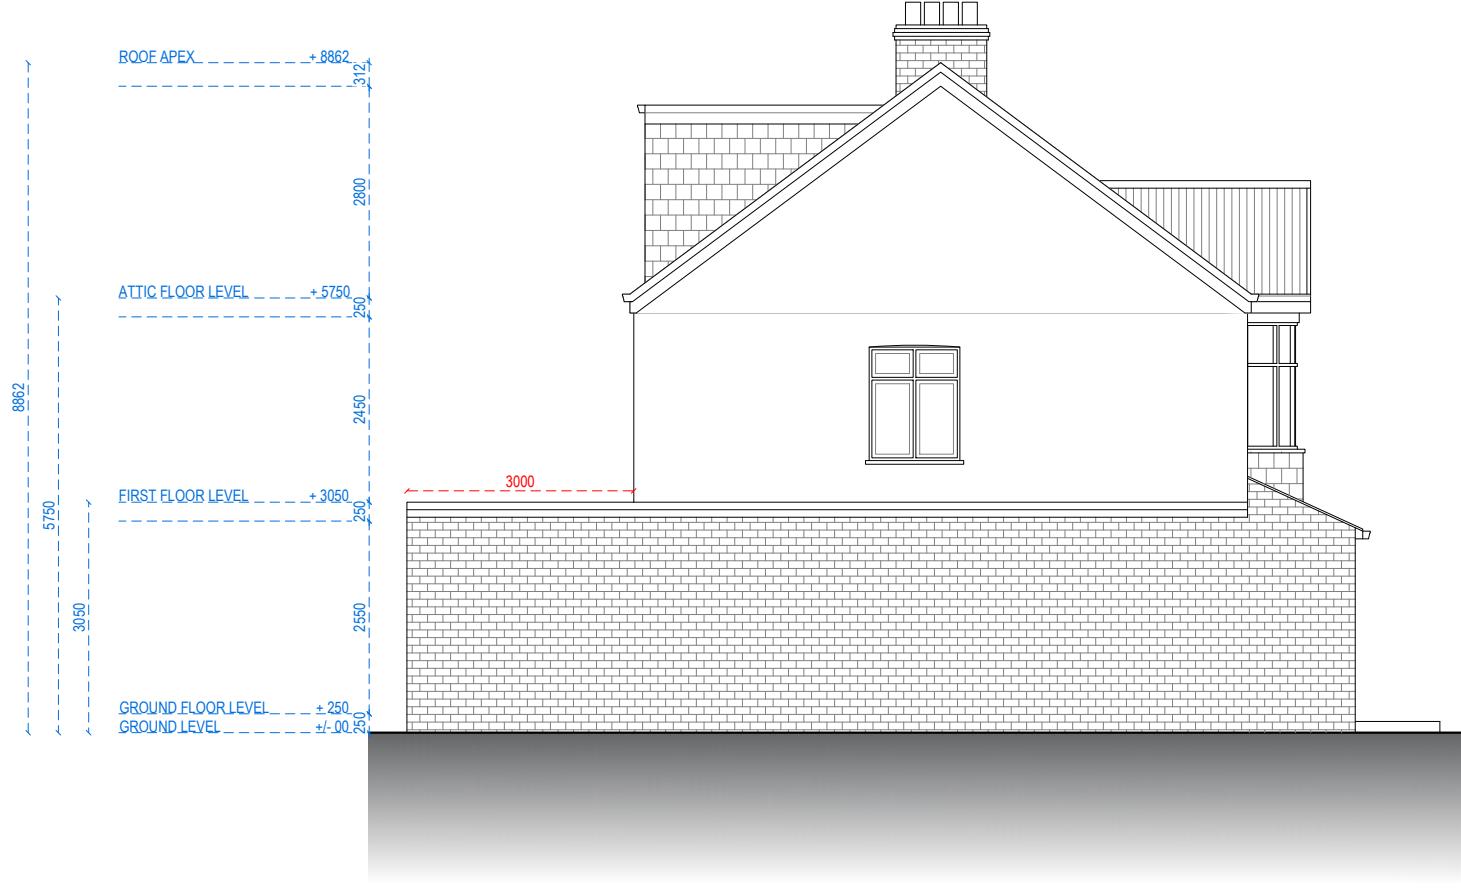


LEFT-SIDE ELEVATION




RIGHT-SIDE ELEVATION

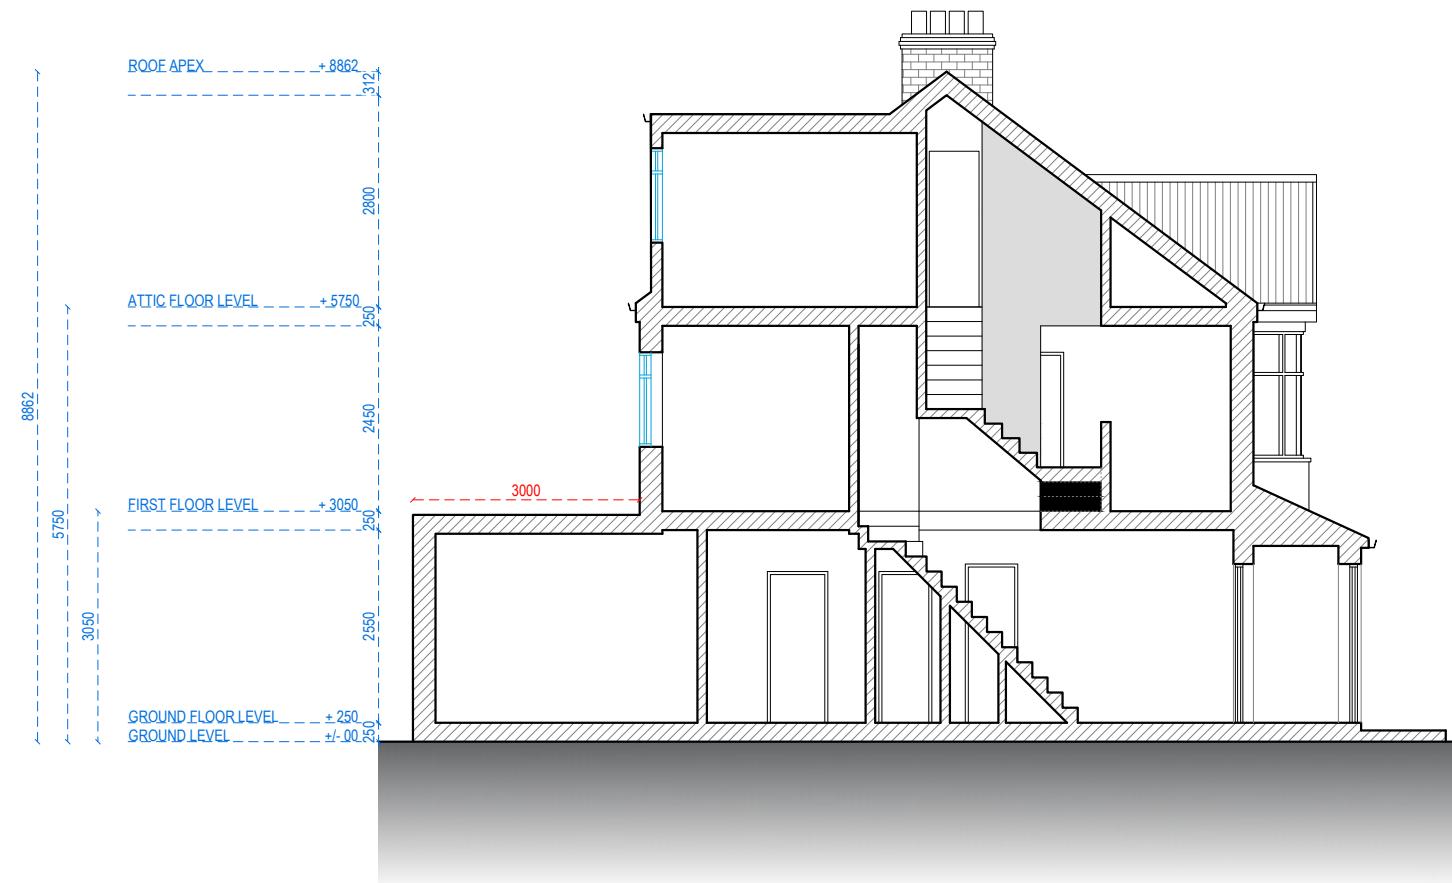

SECTION A-A

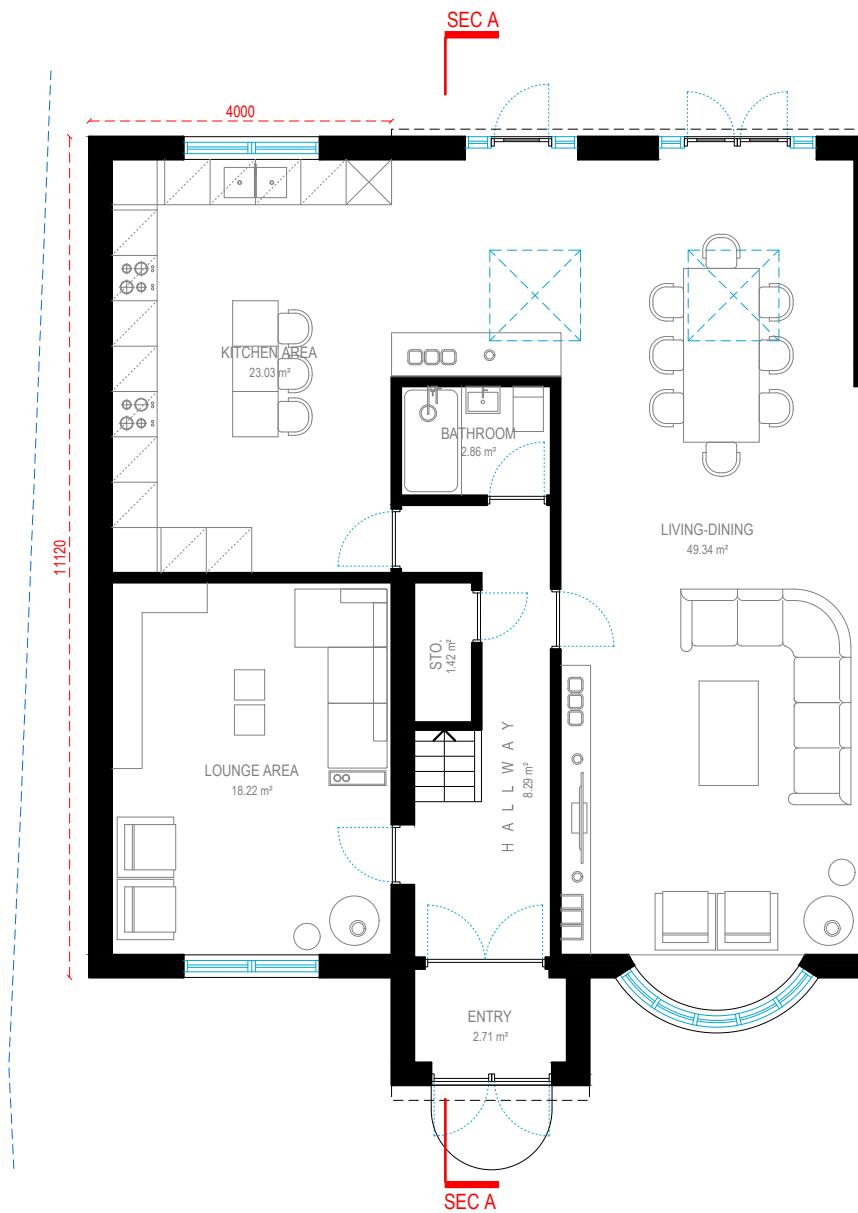

GROUND FLOOR

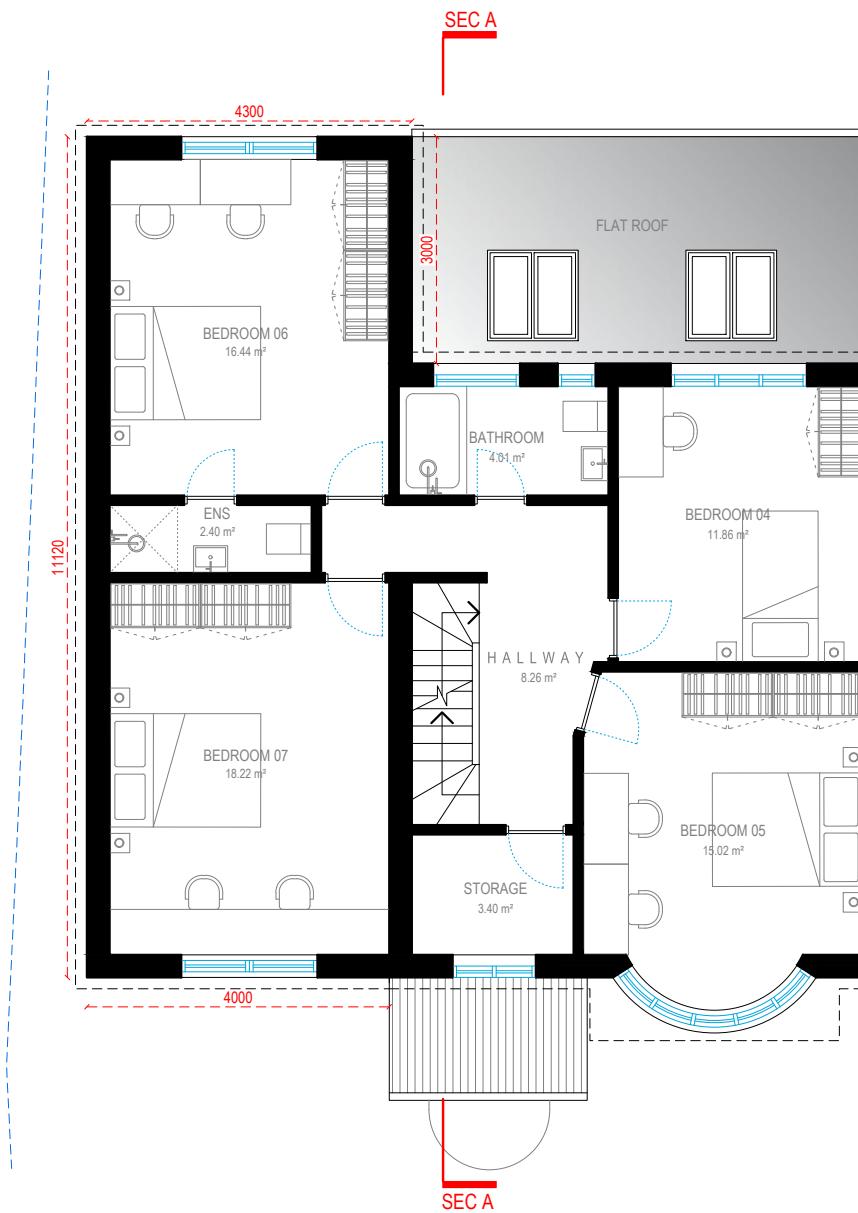

FIRST FLOOR

Redwoods  
PLANNING  
EXTENSIONS

Address - Unit 4, Grosvenor Way, London E5 9ND  
Phone - 020 3781 8008  
E-mail - office@redwoodsprojects.co.uk  
Web - www.redwoodsprojects.co.uk

Any errors or dimensions to be reported to the Architect prior to commencement of works.  
Dimensions and areas are based on survey information.  
This drawing is copyright © Redwoods Projects.  
All dimensions to be checked on site prior work.

REFERENCE: 2 CHALFON ROAD, GREATER LONDON, UB3 3BU, GB  
TITLE: PROPOSED DRAWINGS  
FLOOR PLANS  
PROJECT No 2227 DATE: 08-05-2024  
SHEET No P 01





0 1 2 5m scale  
5m 1:100 @A3

NOTES:

DRAWN BY PJDV

EDITED BY JM

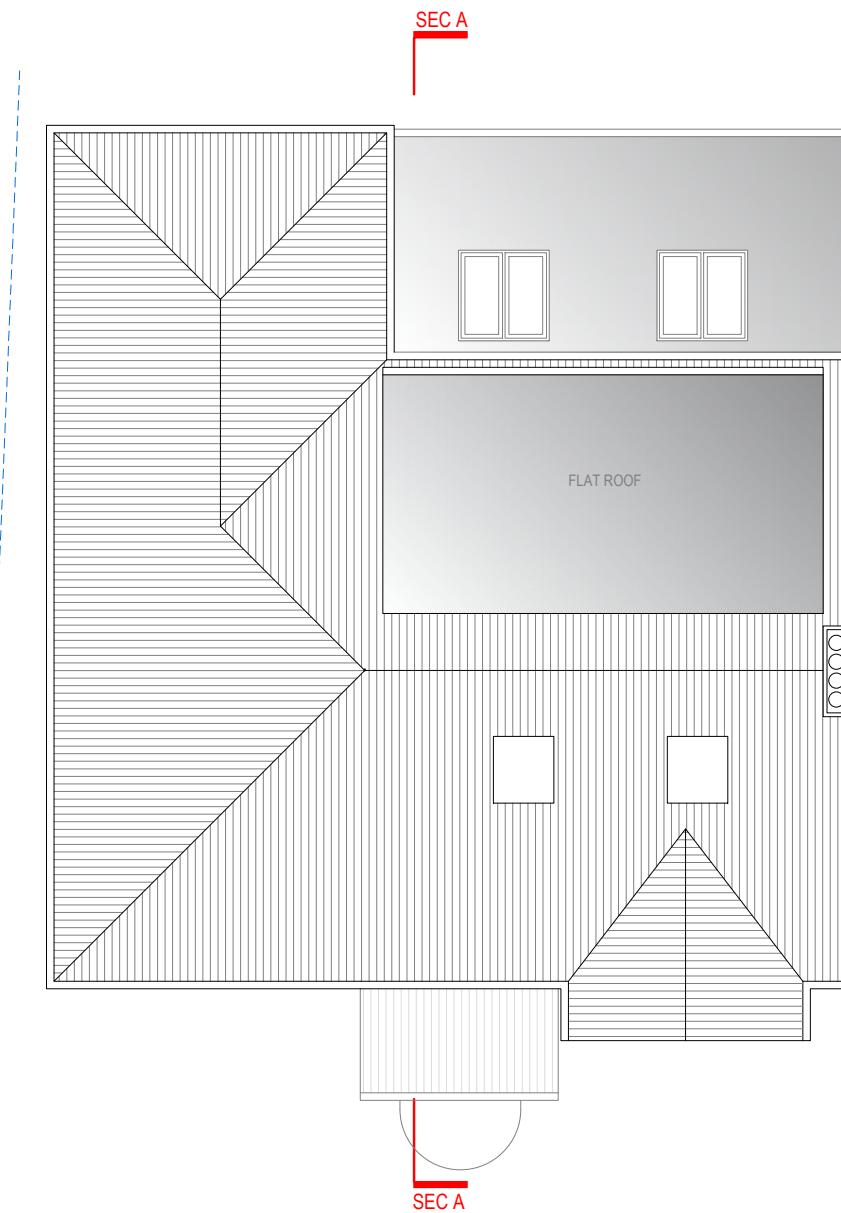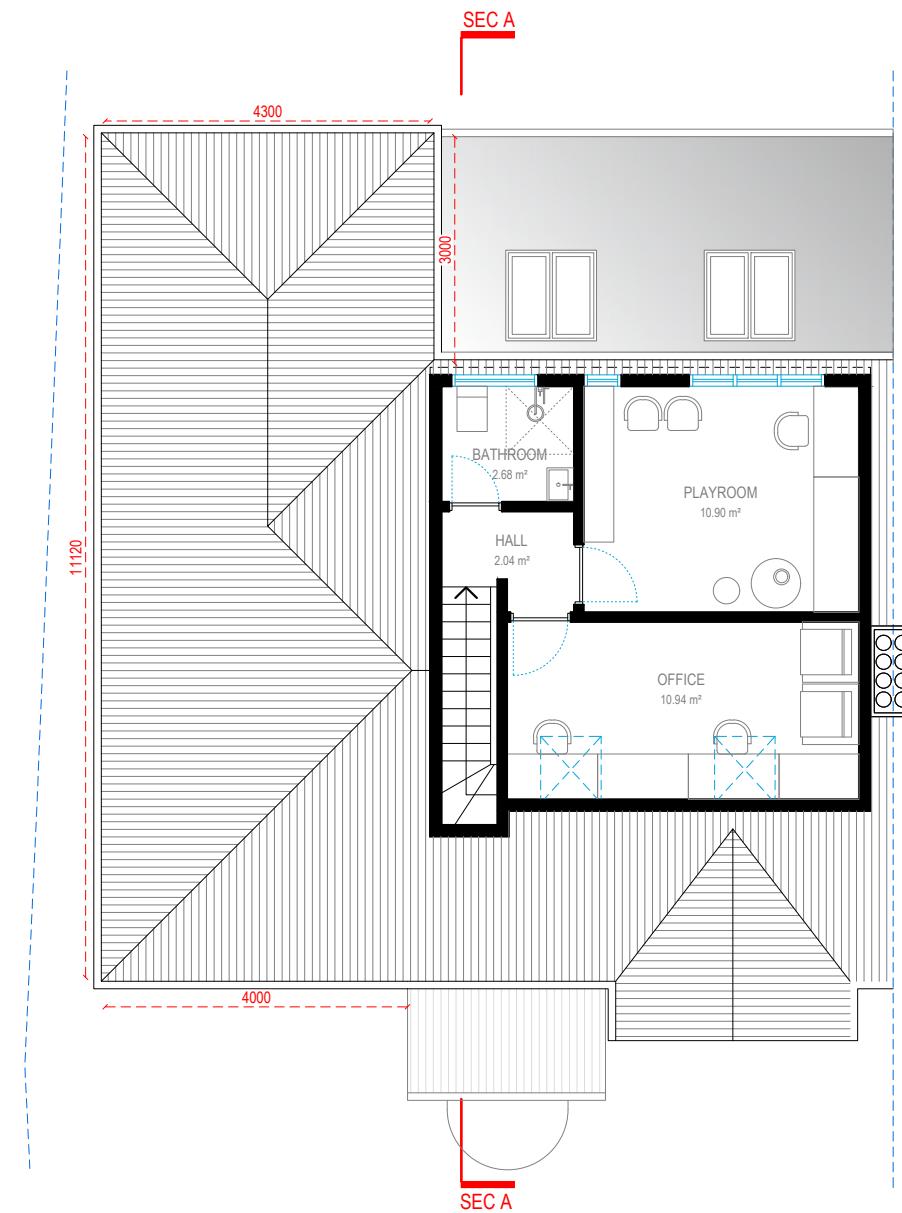

ATTIC FLOOR


ROOF PLAN

Redwoods  
PLANNING  
EXTENSIONS

Address - Unit 4, Grosvenor Way, London E5 9ND  
Phone - 020 3781 8008  
E-mail - office@redwoodsprojects.co.uk  
Web - www.redwoodsprojects.co.uk

Any errors or omissions to be reported to the  
Architect prior to commencement of Works.  
Dimensions and areas are based on survey information.  
This drawing is copyright © Redwoods Projects.  
All dimensions to be checked on site Prior work.


REFERENCE: 2 CHALFON ROAD, GREATER LONDON, UB3 3BU, GB  
TITLE: PROPOSED DRAWINGS  
FLOOR PLANS  
PROJECT No 2227 DATE: 08-05-2024  
SHEET No P 02

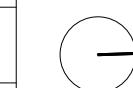


0 1 2 5m scale  
1:100 @A3

NOTES:


DRAWN BY PJDV EDITED BY JM

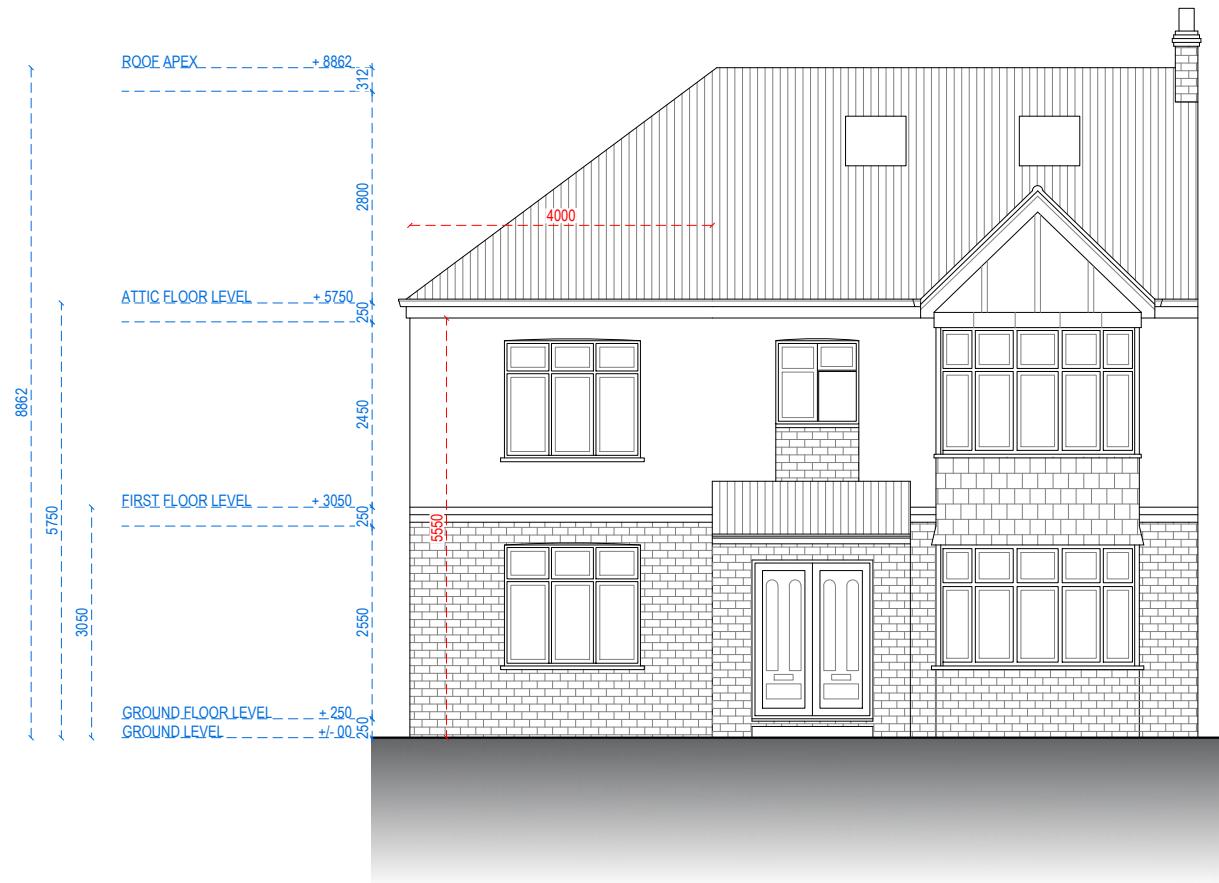


FRONT ELEVATION

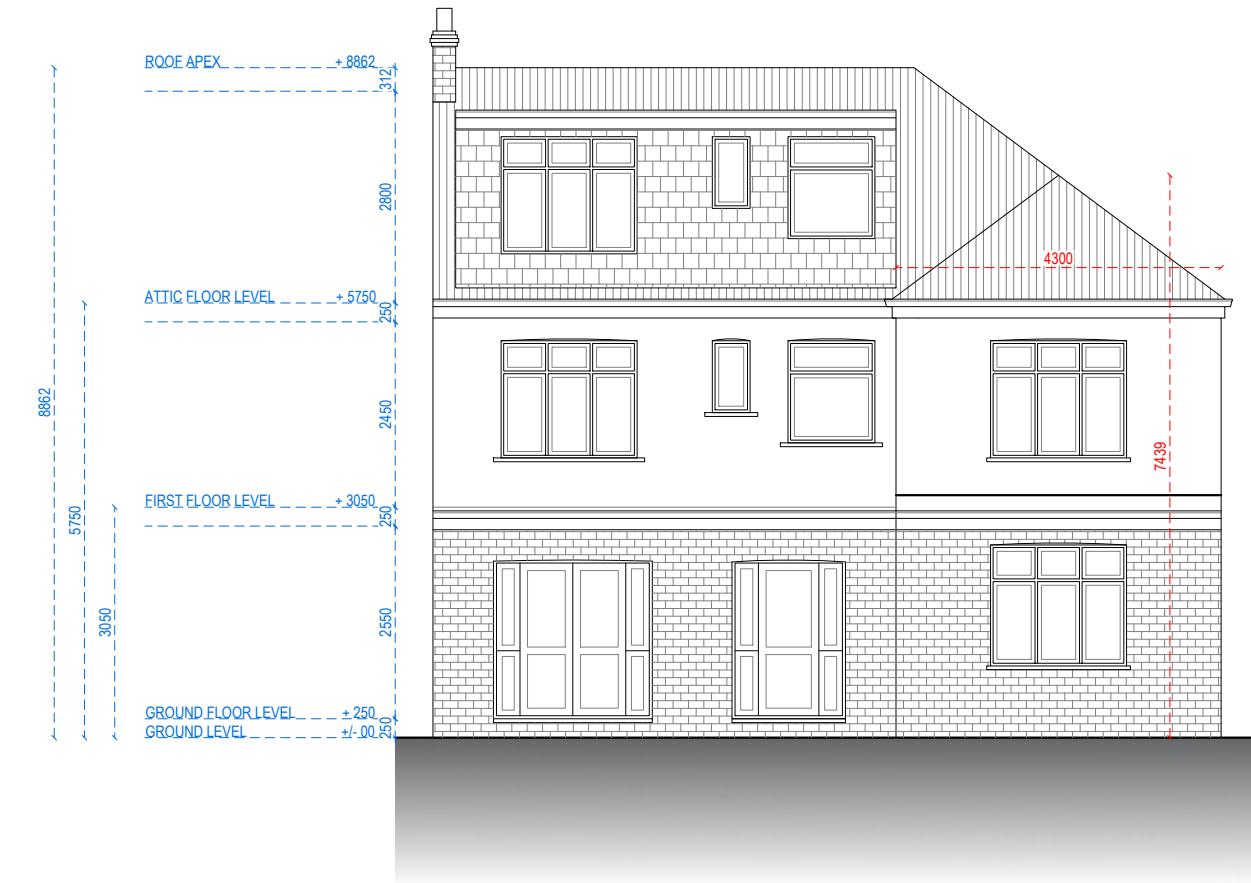


REAR ELEVATION

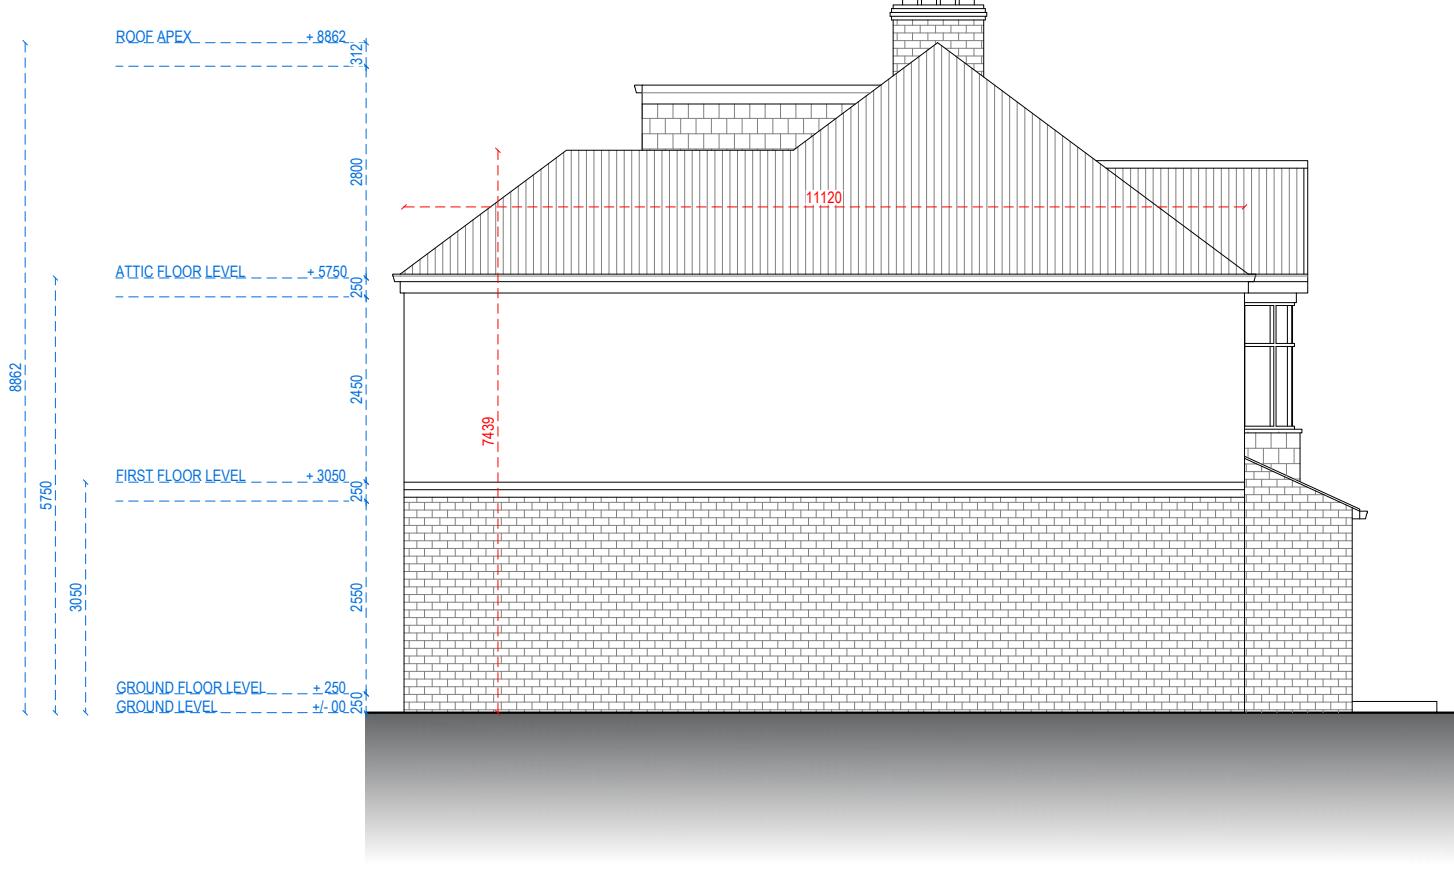

LEFT-SIDE ELEVATION

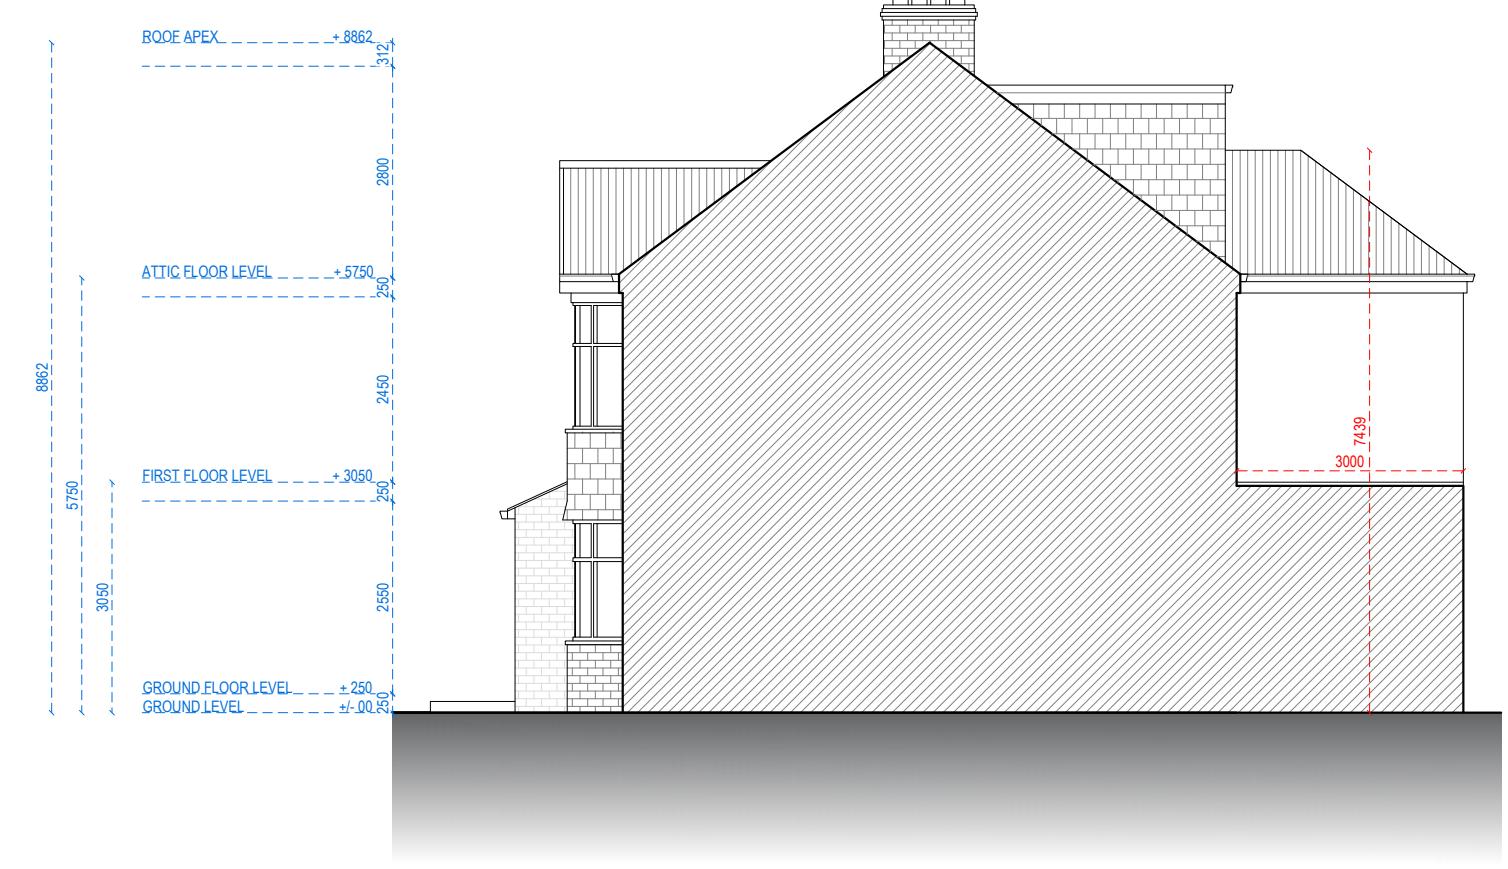

RIGHT-SIDE ELEVATION

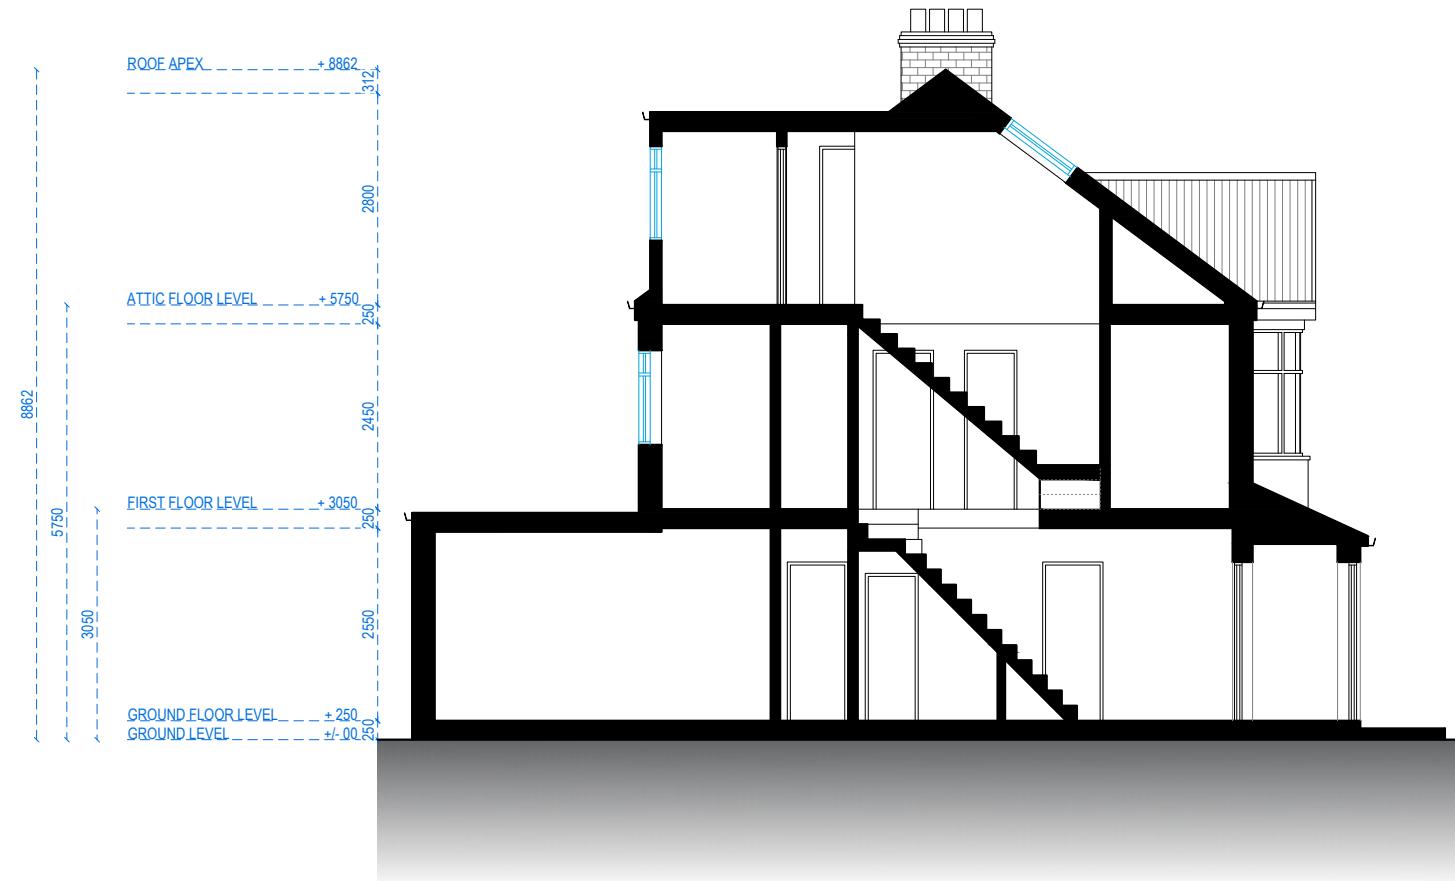

SECTION A-A

REFERENCE:	2 CHALFONT ROAD, GREATER LONDON, UB3 3BU, GB	
TITLE:	PROPOSED DRAWINGS SECTIONS	
PROJECT No	2227	DATE: 08-05-2024
SHEET No	P 05	