


MapServe®



**LOCATION PLAN**  
1:1250 @ A4

MapServe®

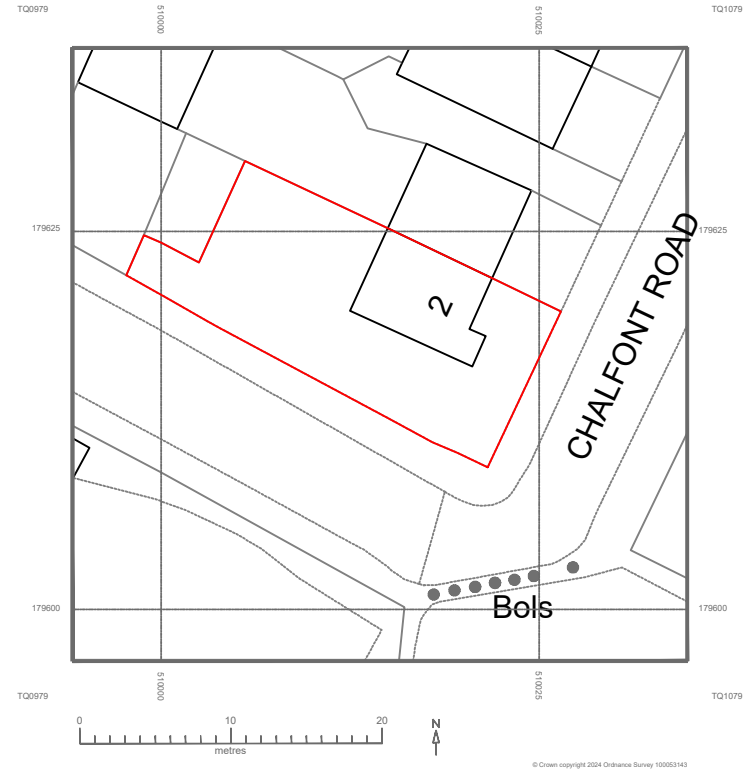

**BLOCK PLAN**  
1:500 @ A4



Address - Unit 4, Grosvenor Way, London E5 9ND  
Phone - 020 3781 8008  
E-mail - [office@redwoodsprojects.co.uk](mailto:office@redwoodsprojects.co.uk)  
Web - [www.redwoodsprojects.co.uk](http://www.redwoodsprojects.co.uk)

Any errors on Dimensions to be reported to the  
Architect prior to commencement of Works.  
Dimensions and areas are based on survey information.  
This drawing is copyright © Redwoods Projects.  
All dimensions to be checked on site Prior work.

REFERENCE: 2 CHALFONT ROAD, GREATER LONDON, UB3 3BU, GB

TITLE: LOCATION AND BLOCK  
PLANS


PROJECT No 2227 DATE: 06-08-2024

SHEET No  
**E 00**


NOTES:

DRAWN BY  
**PJDV**


EDITED BY

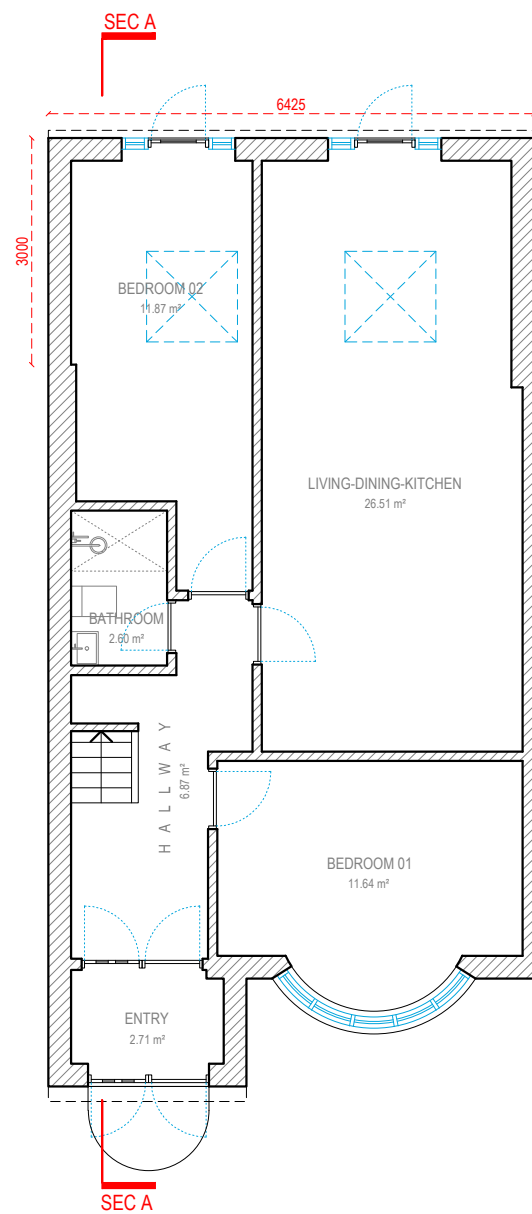


GROUND FLOOR

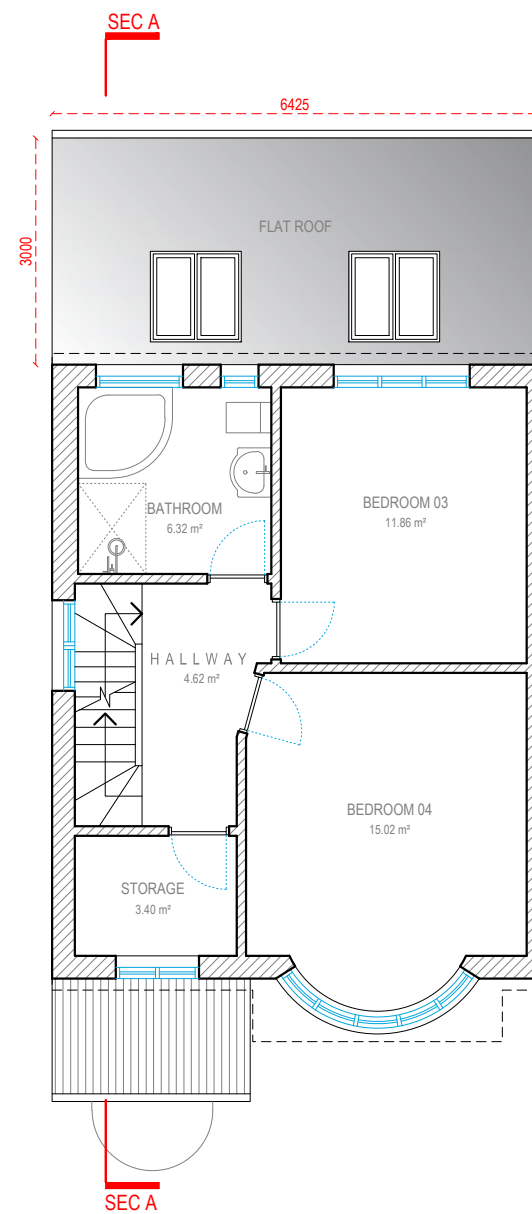

FIRST FLOOR

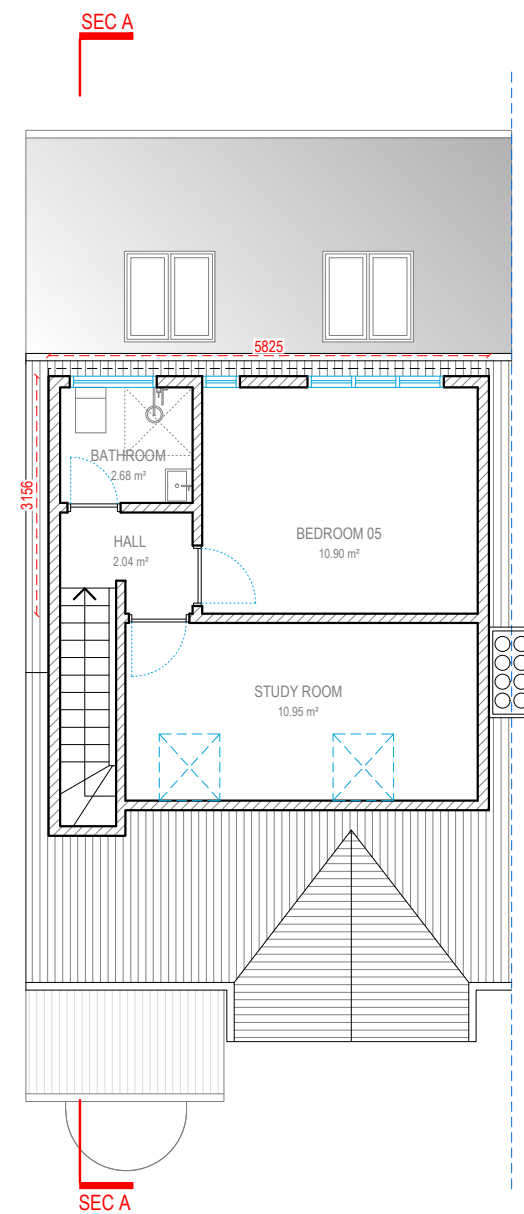

ATTIC FLOOR

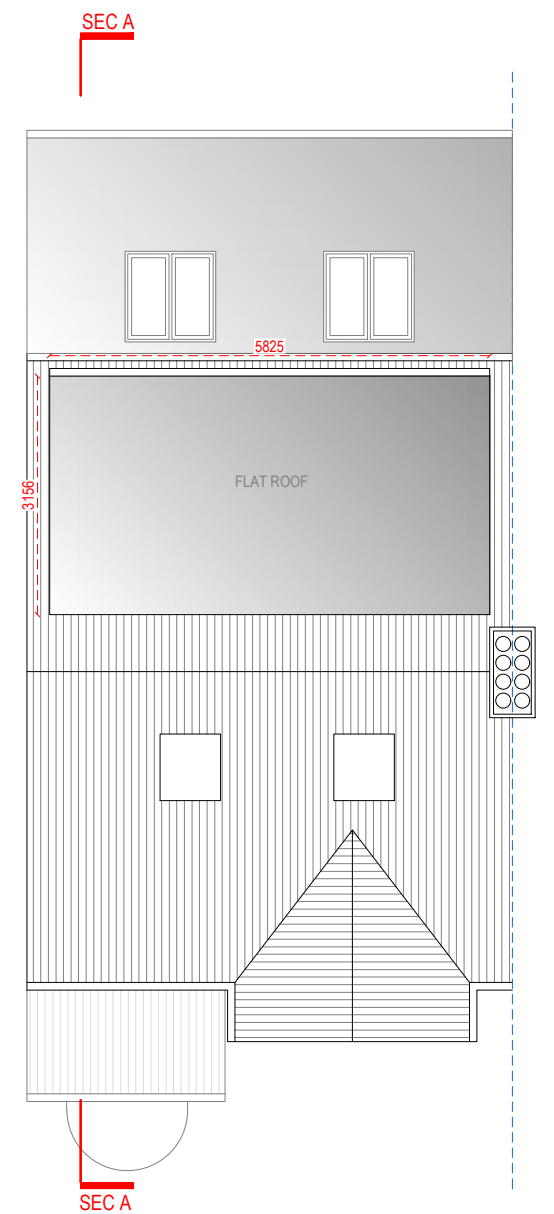

ROOF PLAN



Address - Unit 4, Grosvenor Way, London E5 9ND  
Phone - 020 3781 8008  
E-mail - [office@redwoodsprojects.co.uk](mailto:office@redwoodsprojects.co.uk)  
Web - [www.redwoodsprojects.co.uk](http://www.redwoodsprojects.co.uk)


Any errors on Dimensions to be reported to the Architect prior to commencement of Works.  
Dimensions and areas are based on survey information.  
This drawing is copyright © Redwoods Projects.  
All dimensions to be checked on site Prior work.

REFERENCE: 2 CHALFONT ROAD, GREATER LONDON, UB3 3BU, GB

TITLE: EXISTING DRAWINGS  
FLOOR PLANS

PROJECT No 2227 DATE: 06-08-2024

SHEET No **E 01**

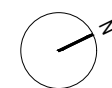


0 1 2 scale 5m 1:100 @A3


NOTES:

DRAWN BY **PJDV**

EDITED BY

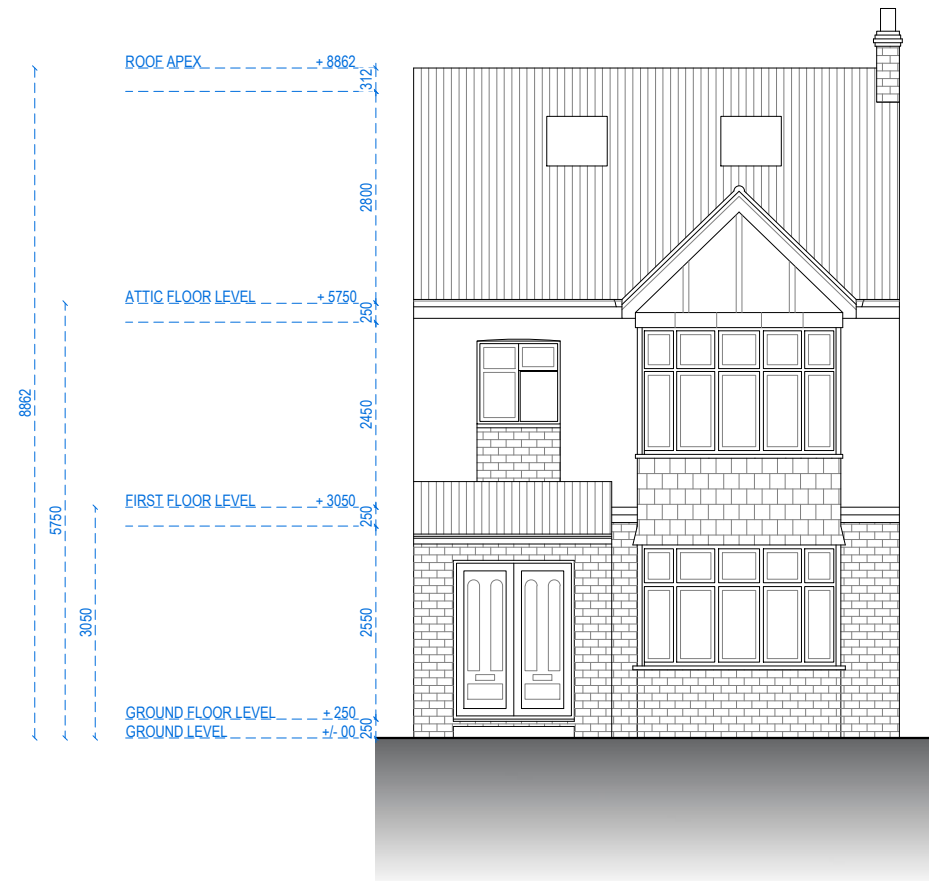

FRONT ELEVATION

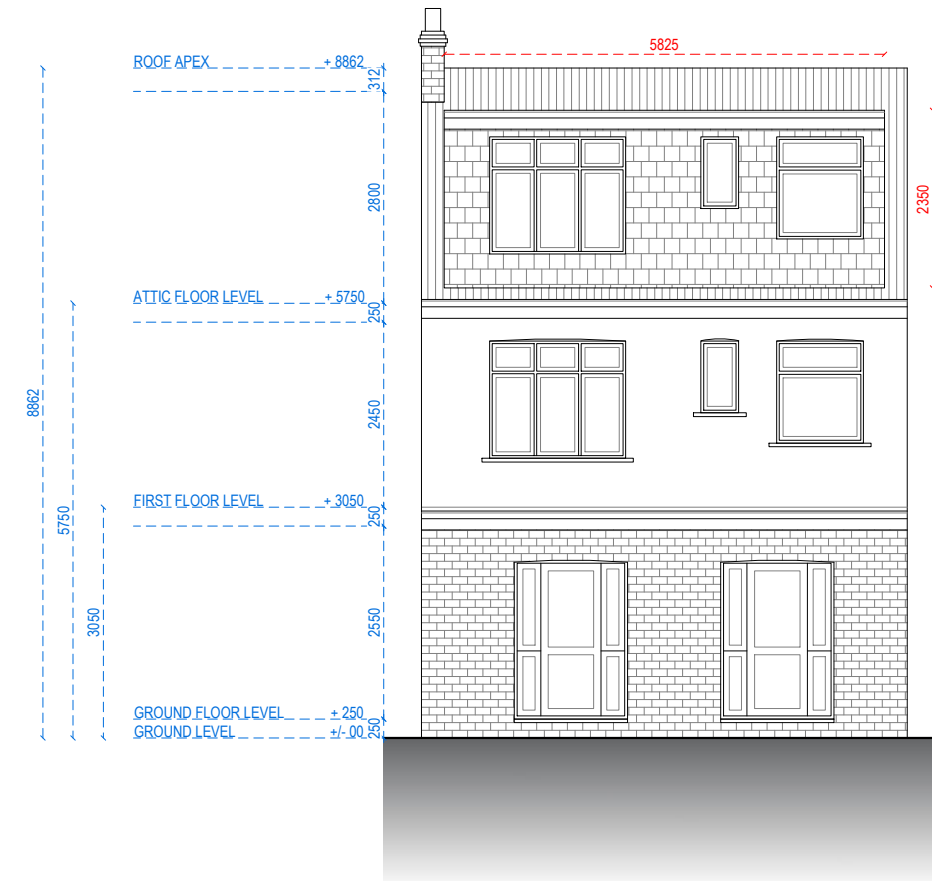

REAR ELEVATION



Address - Unit 4, Grosvenor Way, London E5 9ND  
Phone - 020 3781 8008  
E-mail - [office@redwoodsprojects.co.uk](mailto:office@redwoodsprojects.co.uk)  
Web - [www.redwoodsprojects.co.uk](http://www.redwoodsprojects.co.uk)

Any errors on Dimensions to be reported to the Architect prior to commencement of Works.  
Dimensions and areas are based on survey information.  
This drawing is copyright © Redwoods Projects.  
All dimensions to be checked on site Prior work.

REFERENCE: 2 CHALFONT ROAD, GREATER LONDON, UB3 3BU, GB

TITLE: EXISTING DRAWINGS  
ELEVATIONS

PROJECT No 2227 DATE: 06-08-2024

SHEET No E 02

0 1 2 5m scale 1:100 @A3

NOTES:

DRAWN BY PJDV

EDITED BY



LEFT-SIDE ELEVATION



RIGHT-SIDE ELEVATION



Address - Unit 4, Grosvenor Way, London E5 9ND  
Phone - 020 3781 8008  
E-mail - [office@redwoodsprojects.co.uk](mailto:office@redwoodsprojects.co.uk)  
Web - [www.redwoodsprojects.co.uk](http://www.redwoodsprojects.co.uk)

Any errors on Dimensions to be reported to the Architect prior to commencement of Works.  
Dimensions and areas are based on survey information.  
This drawing is copyright © Redwoods Projects.  
All dimensions to be checked on site Prior work.

REFERENCE: 2 CHALFONT ROAD, GREATER LONDON, UB3 3BU, GB

TITLE: EXISTING DRAWINGS  
ELEVATIONS

PROJECT No 2227 DATE: 06-08-2024


SHEET No **E 03**

0 1 2 5m scale 1:100 @A3

NOTES:

DRAWN BY PJDV

EDITED BY

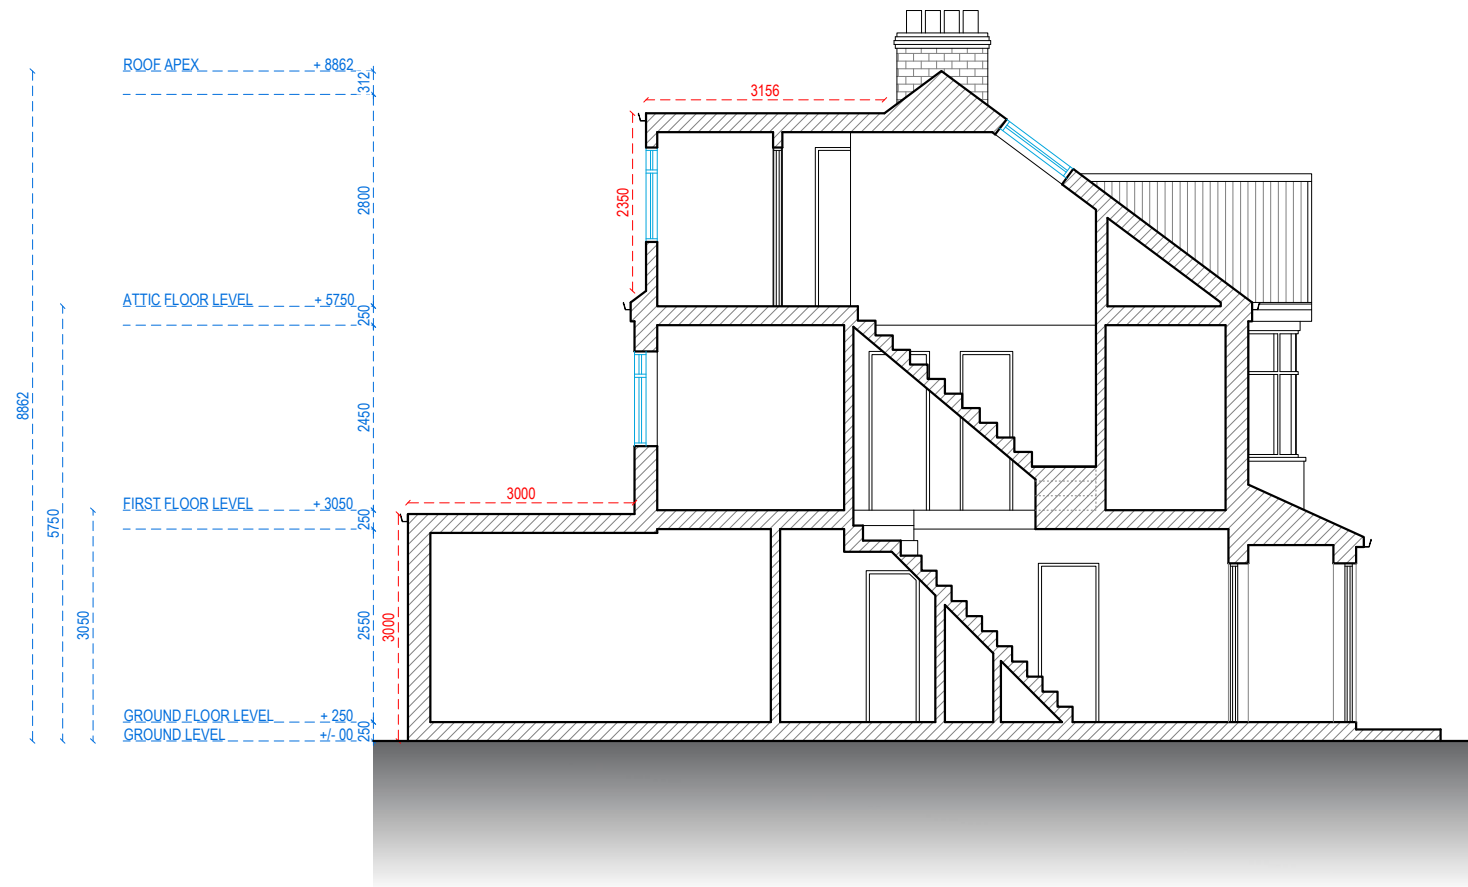

SECTION A-A



Address - Unit 4, Grosvenor Way, London E5 9ND  
Phone - 020 3781 8008  
E-mail - office@redwoodsprojects.co.uk  
Web - www.redwoodsprojects.co.uk

Any errors on Dimensions to be reported to the  
Architect prior to commencement of Works.  
Dimensions and areas are based on survey information.  
This drawing is copyright © Redwoods Projects.  
All dimensions to be checked on site Prior work.

REFERENCE: 2 CHALFONT ROAD, GREATER LONDON, UB3 3BU, GB

TITLE: EXISTING DRAWINGS  
SECTIONS

PROJECT No 2227 DATE: 06-08-2024


SHEET No E 04

0 1 2 5m scale 1:100 @A3


NOTES:

DRAWN BY PJDV

EDITED BY

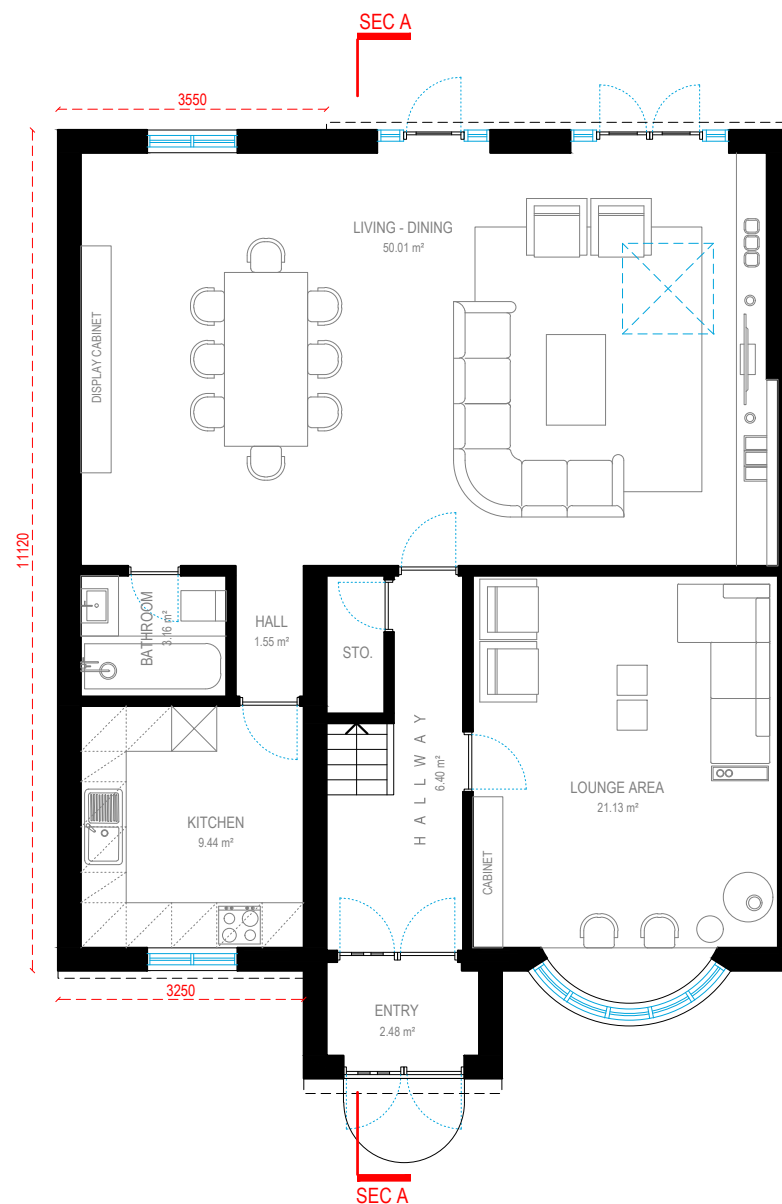

GROUND FLOOR

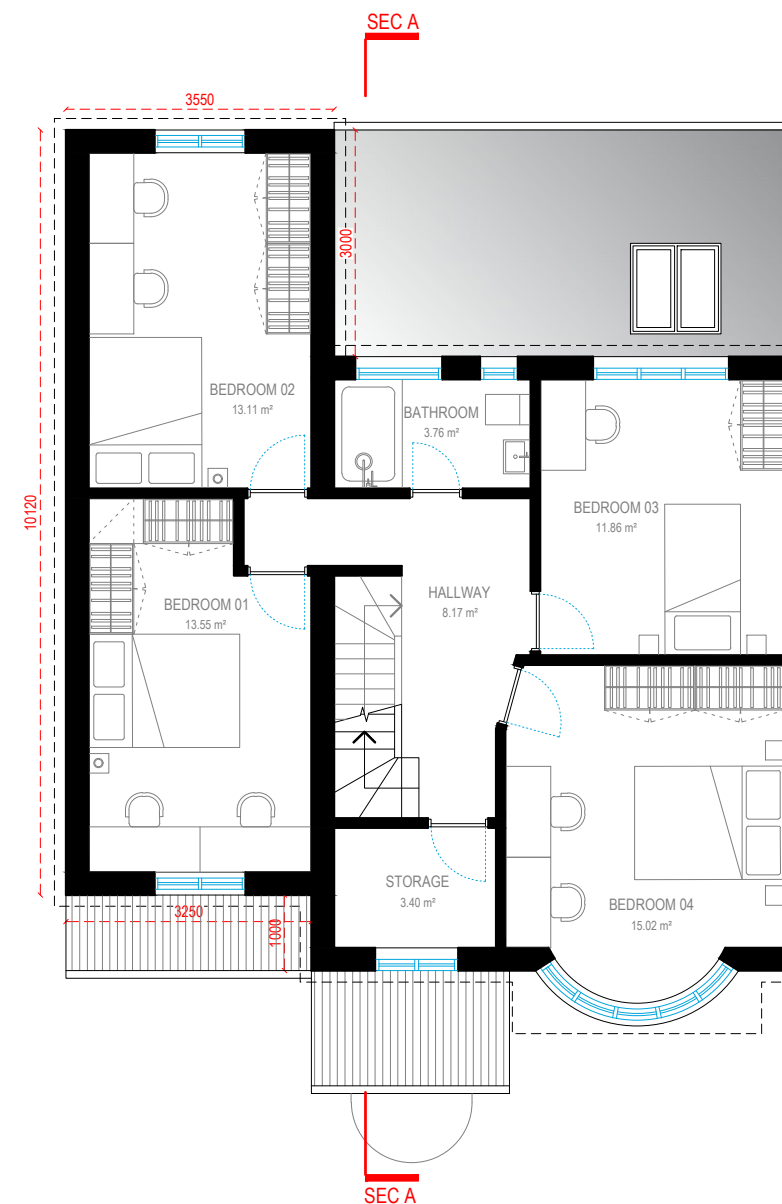

FIRST FLOOR



Address - Unit 4, Grosvenor Way, London E5 9ND  
 Phone - 020 3781 8008  
 E-mail - office@redwoodsprojects.co.uk  
 Web - www.redwoodsprojects.co.uk


Any errors on Dimensions to be reported to the Architect prior to commencement of Works.  
 Dimensions and areas are based on survey information.  
 This drawing is copyright © Redwoods Projects.  
 All dimensions to be checked on site Prior work.

REFERENCE: 2 CHALFONT ROAD, GREATER LONDON, UB3 3BU, GB

TITLE: PROPOSED DRAWINGS  
 FLOOR PLANS

PROJECT No 2227 DATE: 06-08-2024

SHEET No P 01

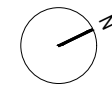


0 1 2 5m scale 1:100 @A3


NOTES:

DRAWN BY PJDV

EDITED BY

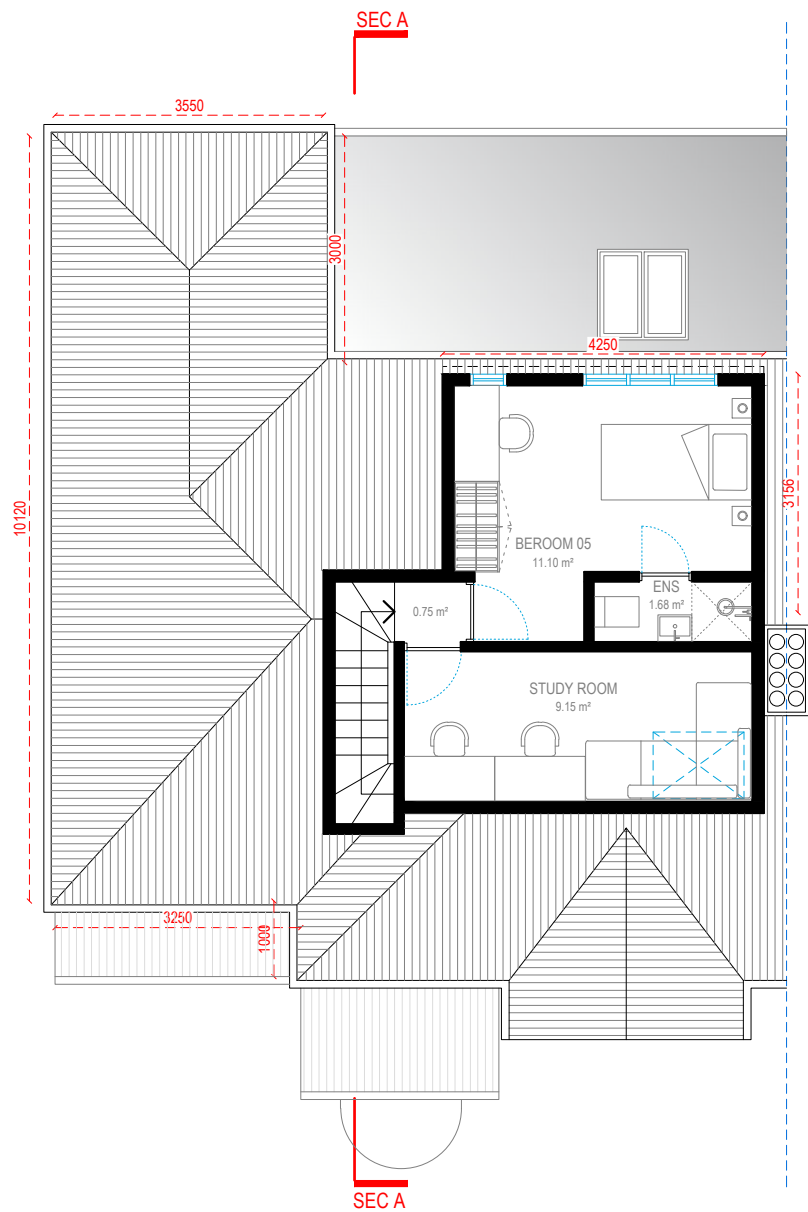

LOFT FLOOR

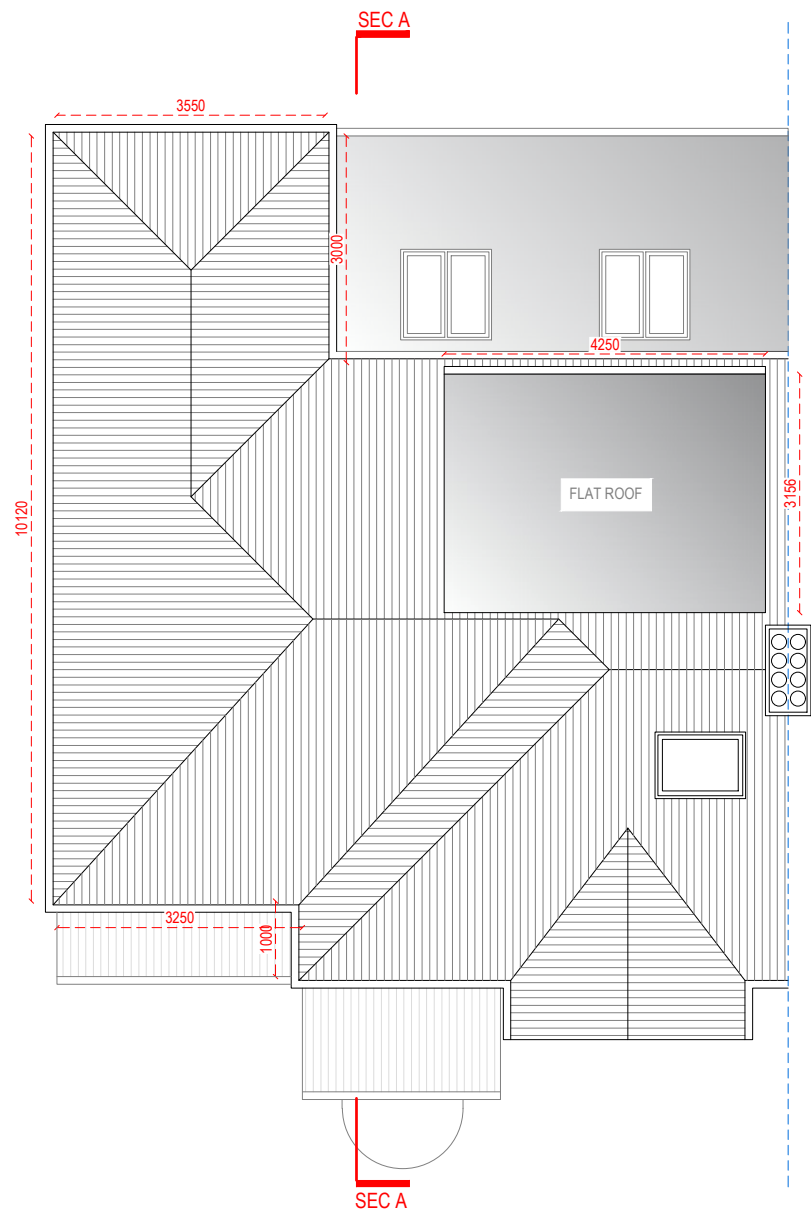


ROOF PLAN




Address - Unit 4, Grosvenor Way, London E5 9ND  
Phone - 020 3781 8008  
E-mail - office@redwoodsprojects.co.uk  
Web - www.redwoodsprojects.co.uk  
Any errors on Dimensions to be reported to the Architect prior to commencement of Works.  
Dimensions and areas are based on survey information.  
This drawing is copyright © Redwoods Projects.  
All dimensions to be checked on site Prior work.

|   |                     |
|---|---------------------|
| REFERENCE: 2 CHALFONT ROAD, GREATER LONDON, UB3 3BU, GB |                     |
| TITLE: PROPOSED DRAWINGS<br>FLOOR PLANS                 |                     |
| PROJECT No<br>2227                                      | DATE:<br>06-08-2024 |
| SHEET No<br><b>P 02</b>                                 |                     |

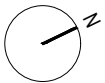


0 1 2 5m scale 1:100 @A3

|                  |           |
|------------------|-----------|
| NOTES:           |           |
| DRAWN BY<br>PJDV | EDITED BY |

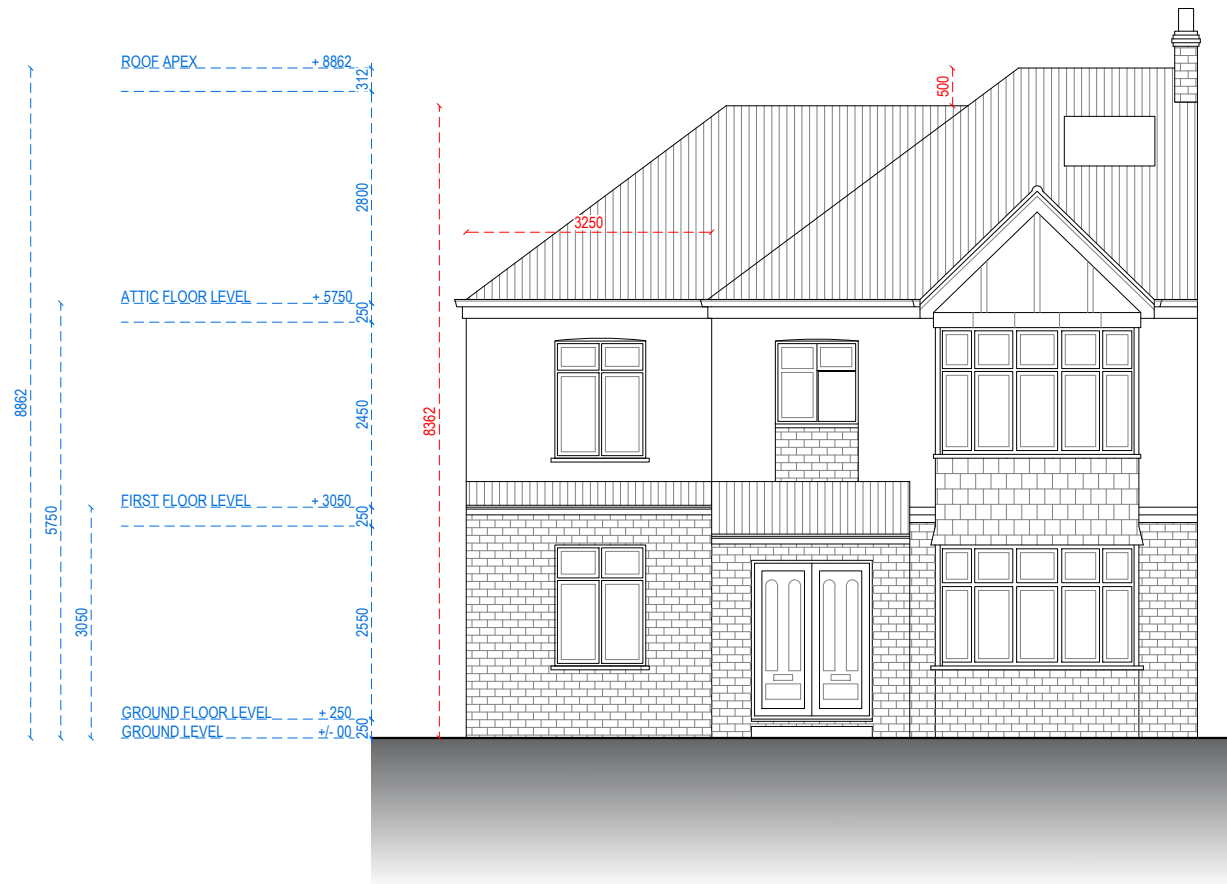

FRONT ELEVATION

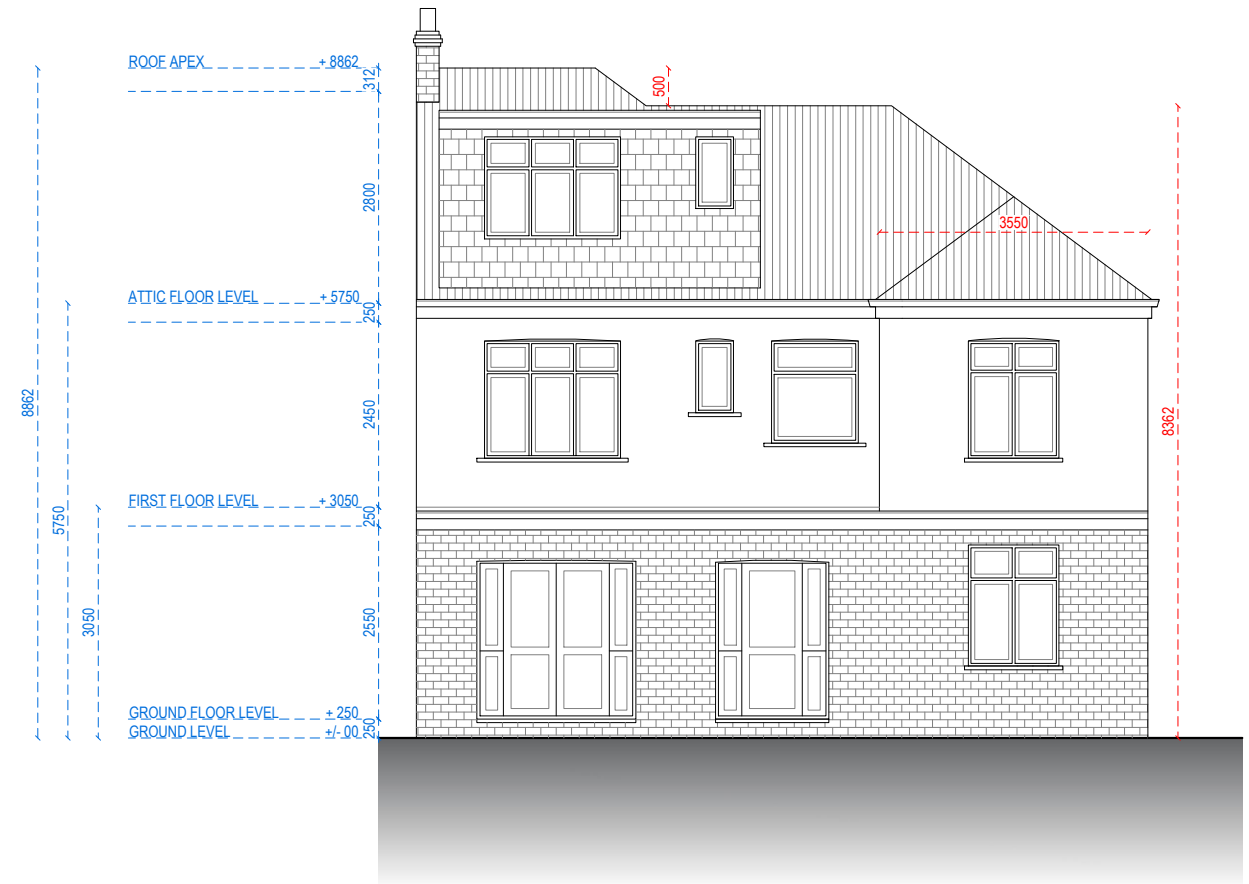

REAR ELEVATION



Address - Unit 4, Grosvenor Way, London E5 9ND  
Phone - 020 3781 8008  
E-mail - [office@redwoodsprojects.co.uk](mailto:office@redwoodsprojects.co.uk)  
Web - [www.redwoodsprojects.co.uk](http://www.redwoodsprojects.co.uk)

Any errors on Dimensions to be reported to the Architect prior to commencement of Works.  
Dimensions and areas are based on survey information.  
This drawing is copyright © Redwoods Projects.  
All dimensions to be checked on site Prior work.

REFERENCE: 2 CHALFONT ROAD, GREATER LONDON, UB3 3BU, GB

TITLE: PROPOSED DRAWINGS  
ELEVATIONS

PROJECT No 2227 DATE: 06-08-2024

SHEET No P 03


0 1 2 5m scale 1:100 @A3

NOTES:

DRAWN BY PJDV

EDITED BY



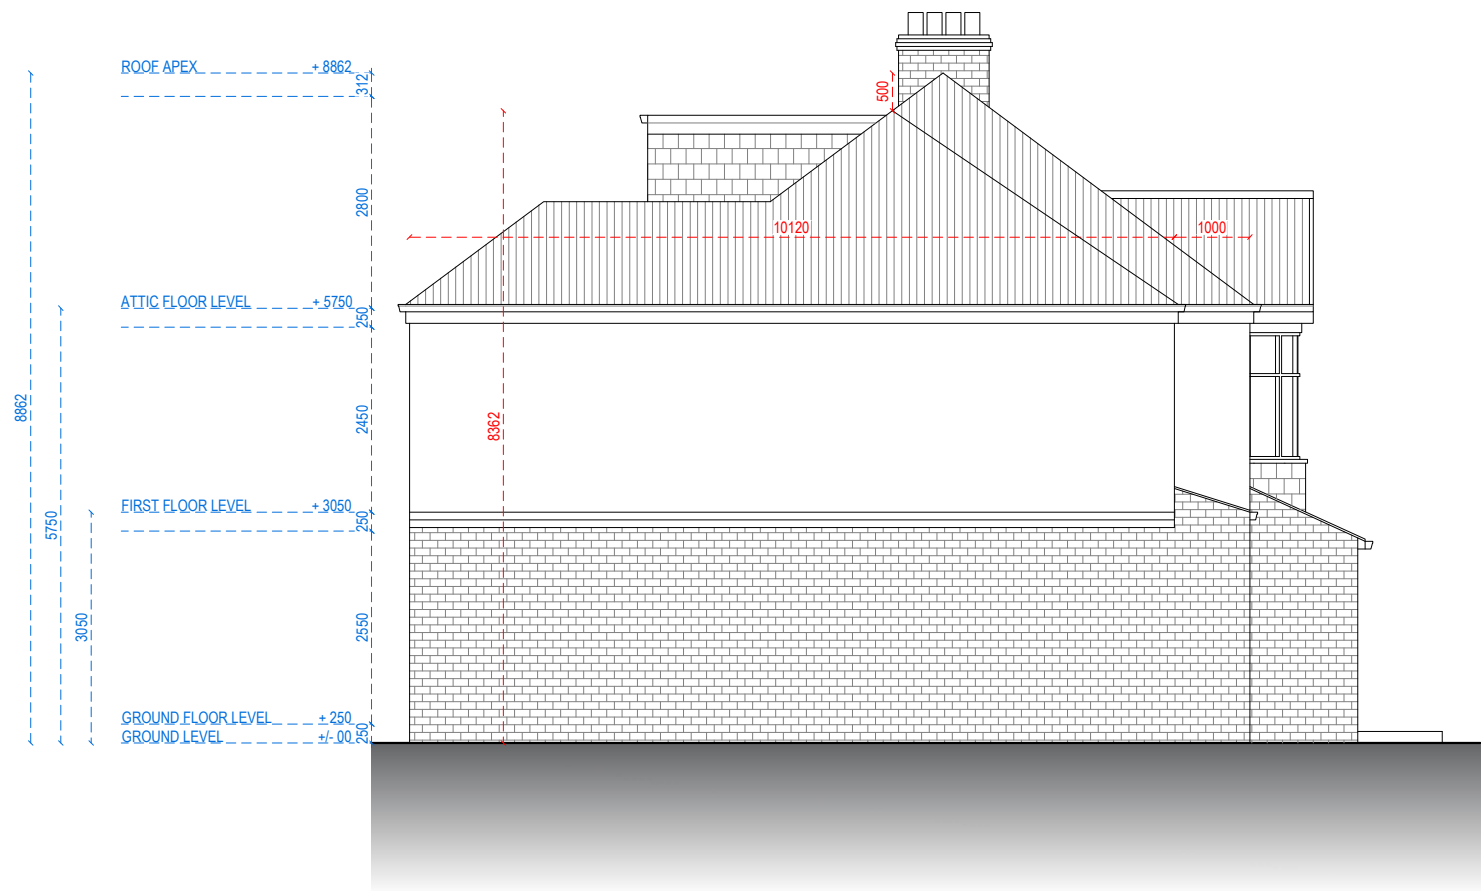

LEFT-SIDE ELEVATION



RIGHT-SIDE ELEVATION



Address - Unit 4, Grosvenor Way, London E5 9ND  
Phone - 020 3781 8008  
E-mail - [office@redwoodsprojects.co.uk](mailto:office@redwoodsprojects.co.uk)  
Web - [www.redwoodsprojects.co.uk](http://www.redwoodsprojects.co.uk)

Any errors on Dimensions to be reported to the Architect prior to commencement of Works.  
Dimensions and areas are based on survey information.  
This drawing is copyright © Redwoods Projects.  
All dimensions to be checked on site Prior work.

REFERENCE: 2 CHALFONT ROAD, GREATER LONDON, UB3 3BU, GB

TITLE: PROPOSED DRAWINGS  
ELEVATIONS

PROJECT No 2227 DATE: 06-08-2024


SHEET No P 04

0 1 2 5m scale 1:100 @A3

NOTES:

DRAWN BY PJDV

EDITED BY

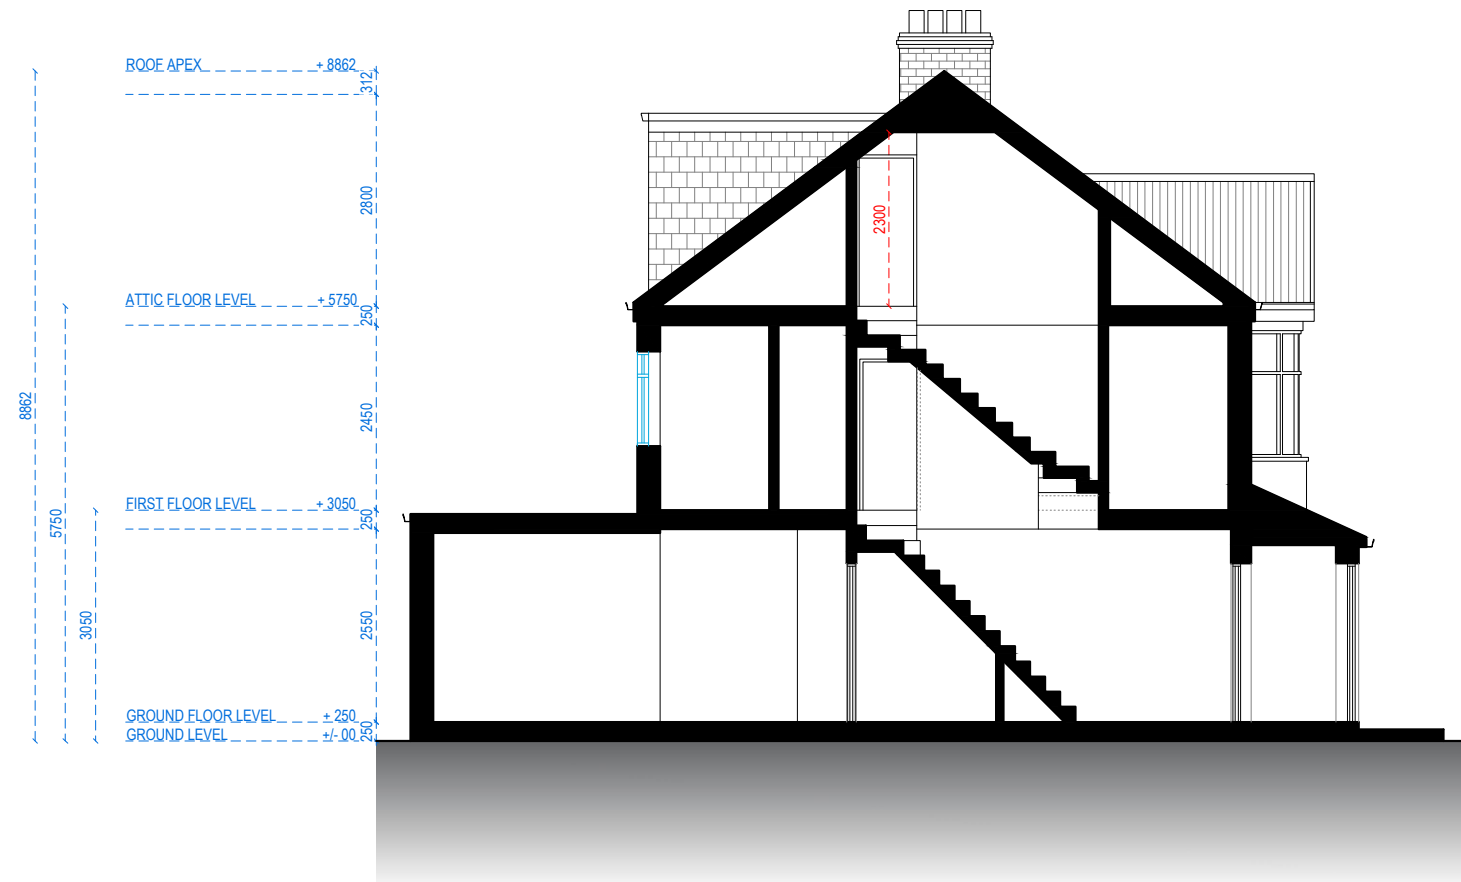

SECTION A-A



Address - Unit 4, Grosvenor Way, London E5 9ND  
Phone - 020 3781 8008  
E-mail - [office@redwoodsprojects.co.uk](mailto:office@redwoodsprojects.co.uk)  
Web - [www.redwoodsprojects.co.uk](http://www.redwoodsprojects.co.uk)

Any errors on Dimensions to be reported to the  
Architect prior to commencement of Works.  
Dimensions and areas are based on survey information.  
This drawing is copyright © Redwoods Projects.  
All dimensions to be checked on site Prior work.

REFERENCE: 2 CHALFONT ROAD, GREATER LONDON, UB3 3BU, GB

TITLE: PROPOSED DRAWINGS  
SECTIONS

PROJECT No 2227 DATE: 06-08-2024

SHEET No  
**P 05**

0 1 2 5m scale 1:100 @A3

NOTES:

DRAWN BY  
**PJDV**

EDITED BY