


EXISTING SIDE (NORTH WEST) ELEVATION




EXISTING FRONT (SOUTH WEST) ELEVATION

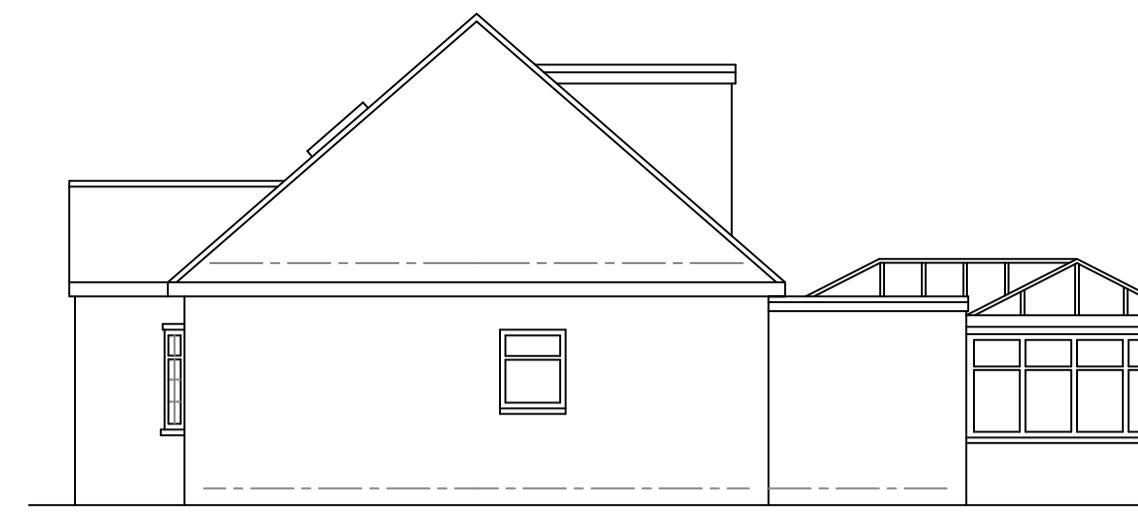

EXISTING SIDE (SOUTH EAST) ELEVATION




EXISTING REAR (NORTH EAST) ELEVATION

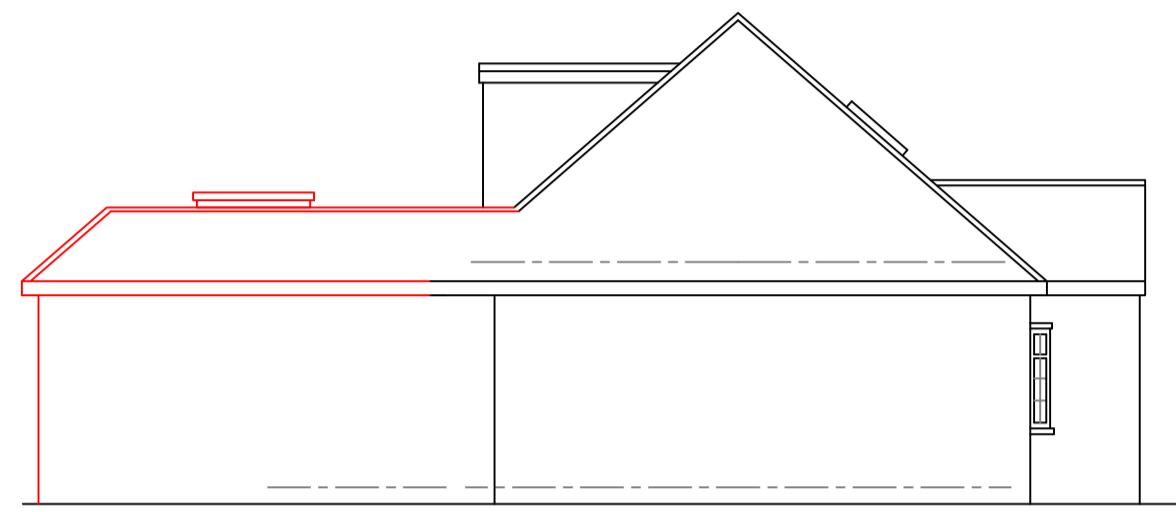


PROPOSED SIDE (NORTH WEST) ELEVATION




PROPOSED FRONT (SOUTH WEST) ELEVATION

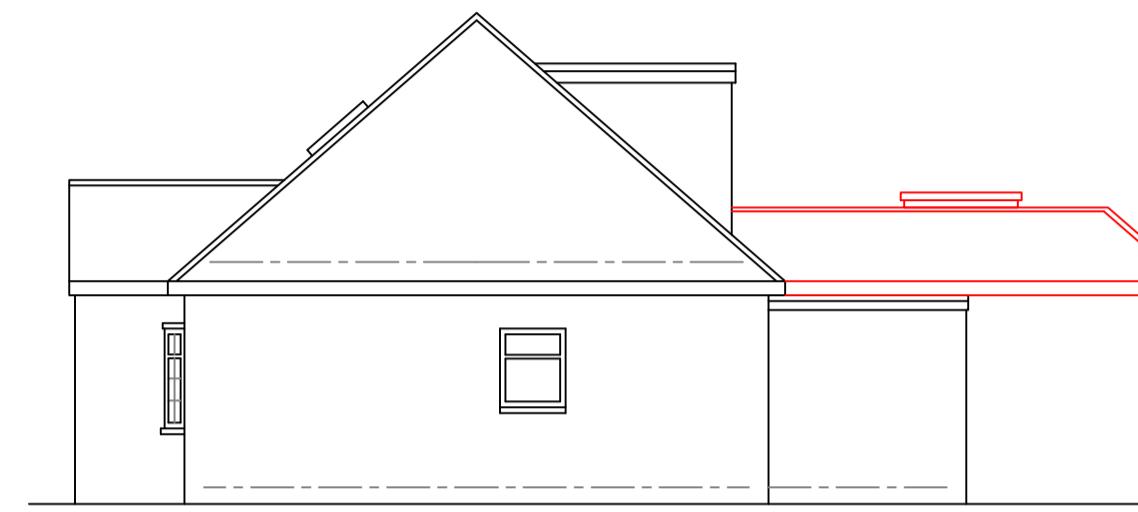


PROPOSED SIDE (SOUTH EAST) ELEVATION

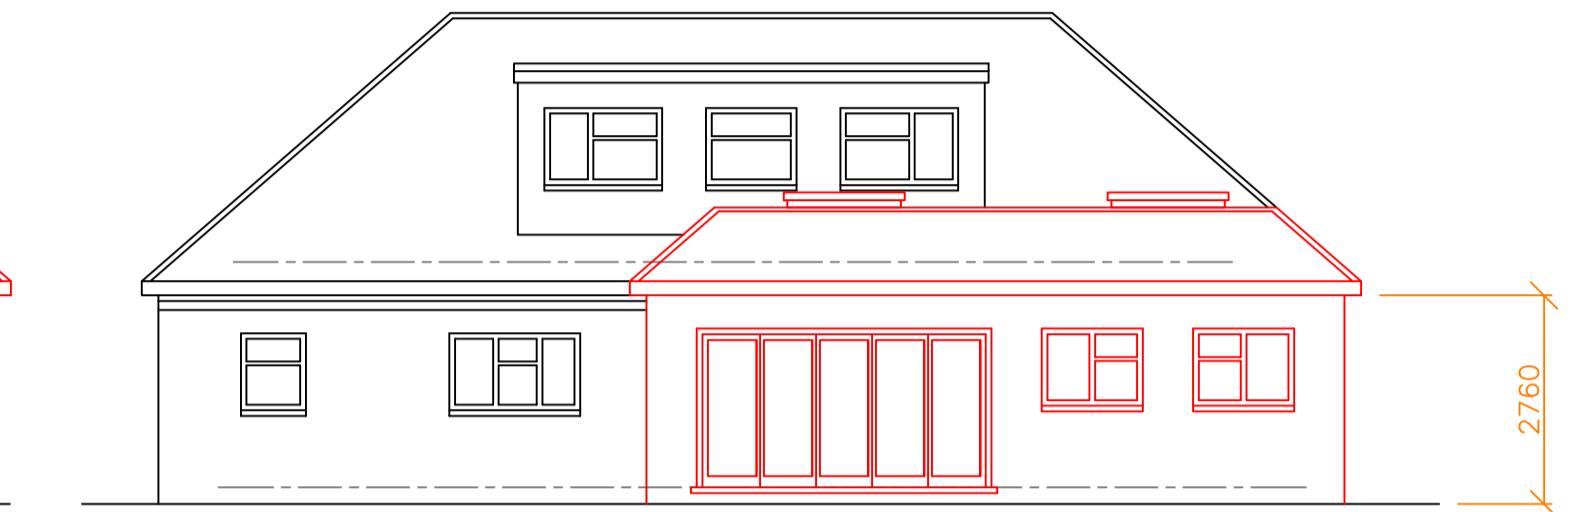


PROPOSED REAR (NORTH EAST) ELEVATION

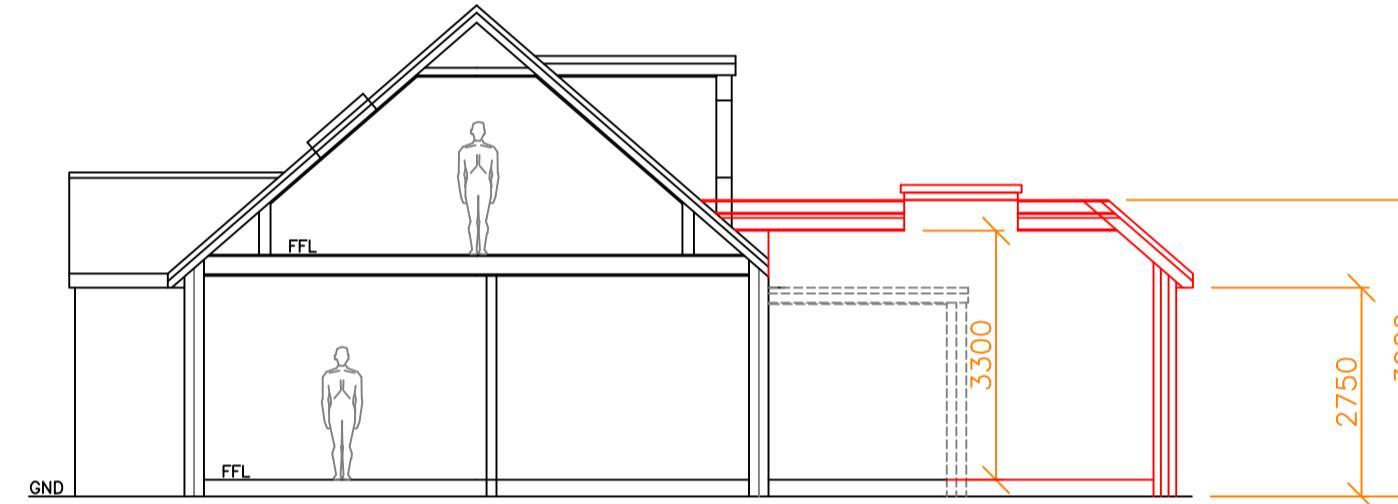

PROPOSED SIDE (SOUTH EAST) ELEVATION
SCRAP SECTION THRU

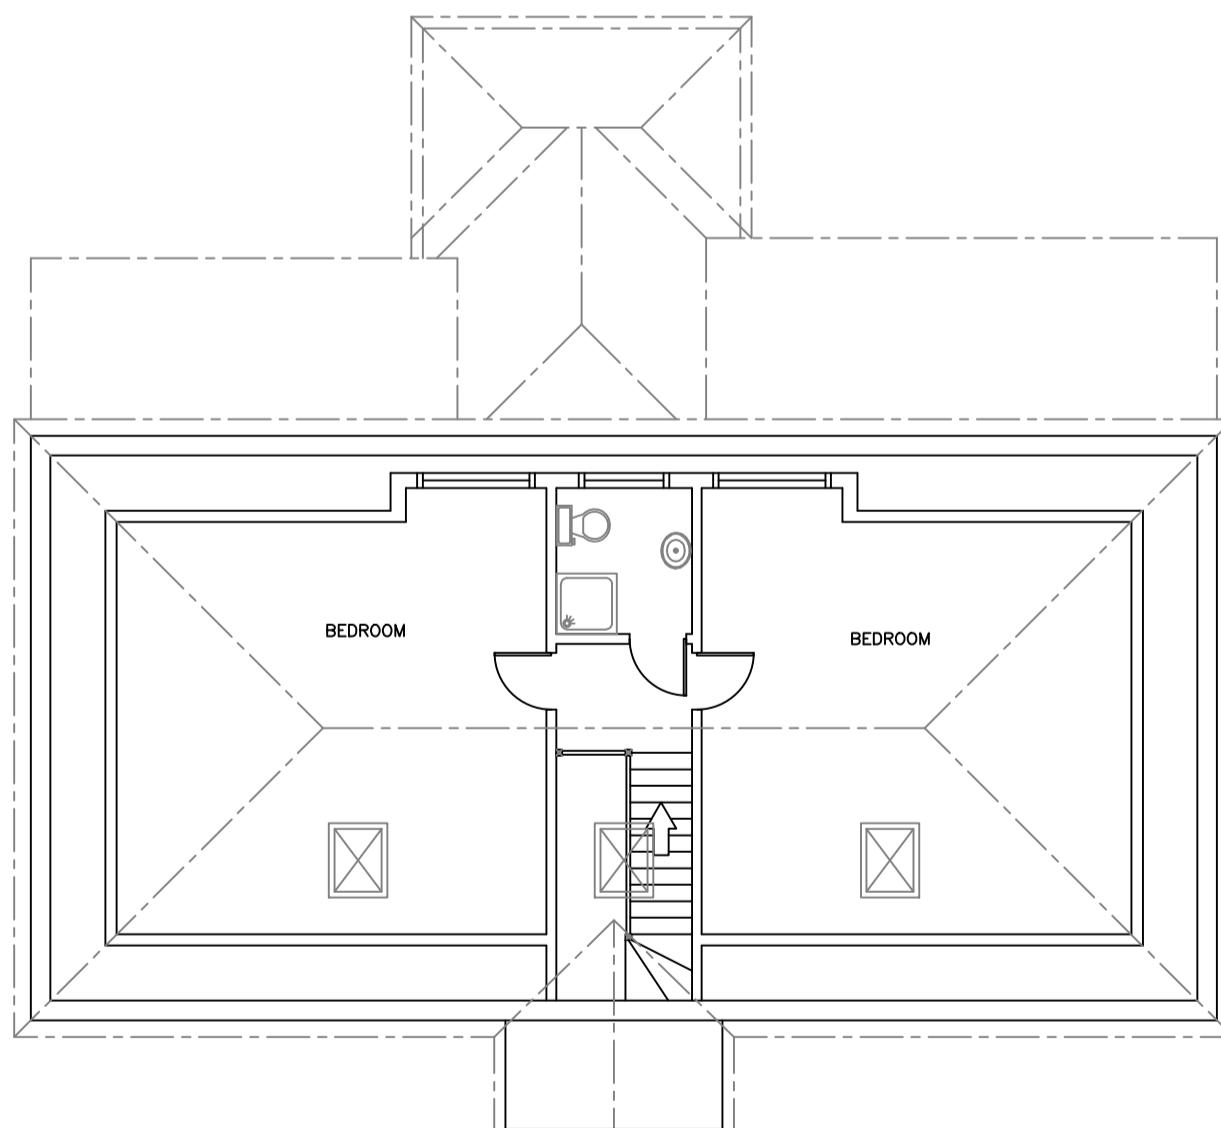

EXISTING FIRST FLOOR PLAN ELEVATION
NO FLOOR PLAN CHANGE UNDER PROPOSAL
EXISTING ROOF PLAN SHOWN

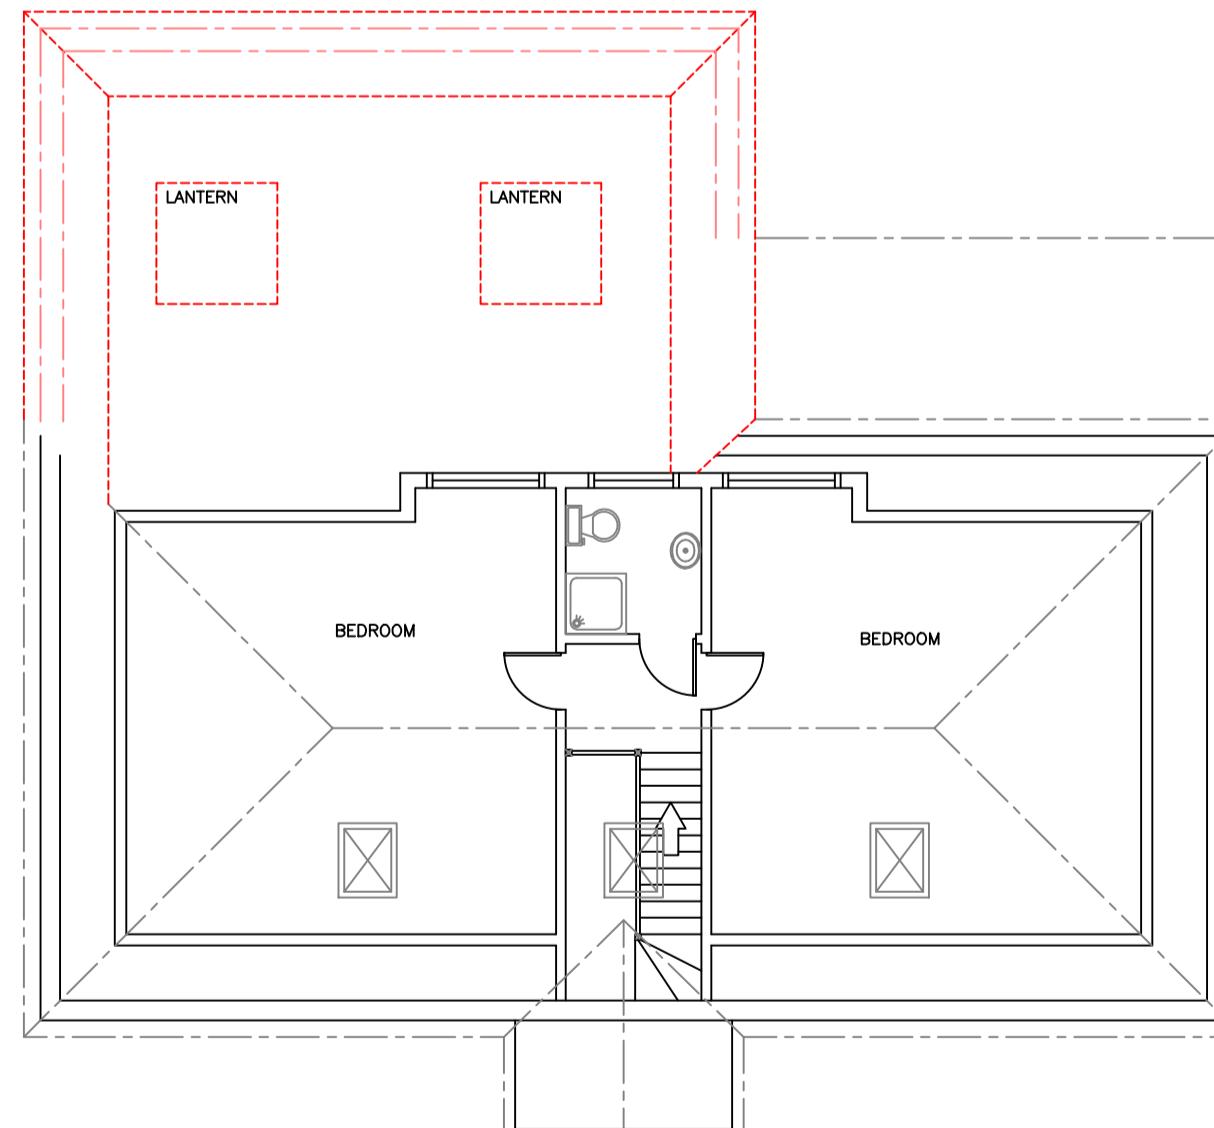

PROPOSED FIRST FLOOR PLAN ELEVATION
NO FLOOR PLAN CHANGE UNDER PROPOSAL
PROPOSED ROOF PLAN SHOWN

general notes
this drawing plus associated documents are formal application for full HOUSEHOLDER planning approval of the proposed additions/alterations or demolitions contained therein.
all additions/alterations are shown in red for clarity – unless otherwise stated
outline dimensions as shown on drawing for reference only in construction terms
drawing & notes to be read on site in conjunction with existing construction detail
drawing
all building materials, finishes, fenestration & detail to match & line thro existing &/or
meet local authority approval
all disturbed groundworks or decoration to be made good on completion

SINGLE STOREY REAR GROUND FLOOR EXTENSION

SEE PRE APP (SUPPORTING DOCUMENTATION)
REF 4216/PRC/2022/207

total plot = 850sq.m
entry & egress doors as depicted
electrical/plumbing/heating/decoration & fittings detail to be client advised

provisional issue
issued for local authority
development control approval
subject to change or alteration

A	issued to development control	06.04.23
client – mr & mrs regan		
© LIMEBLUEinnovation		
TEL : 01783 681318		
www.limeblueinnovation.co.uk		
enquiries@limeblueinnovation.co.uk		
ARCHITECTURAL & STRUCTURAL CONSULTANCY		
drawn	checked	A1 sheet
scale 1:100	dimensions in millimetres	drg no. rpf1302sht1a.dwg
0 1 2 3 4 5	nb. all design, dimensions, compliance with statutory legislation, licenses, permissions, approvals & agreements to remain the sole responsibility of client	sheet 1 of 4