

Unit 01 - 3 bedrooms


Unit 02 - 3 bedrooms

Unit 03 - 2 bedrooms

Unit 04 - 2 bedrooms

Unit 05 - 1 bedrooms

All units to comply with Policy D6
of the London Plan 2021

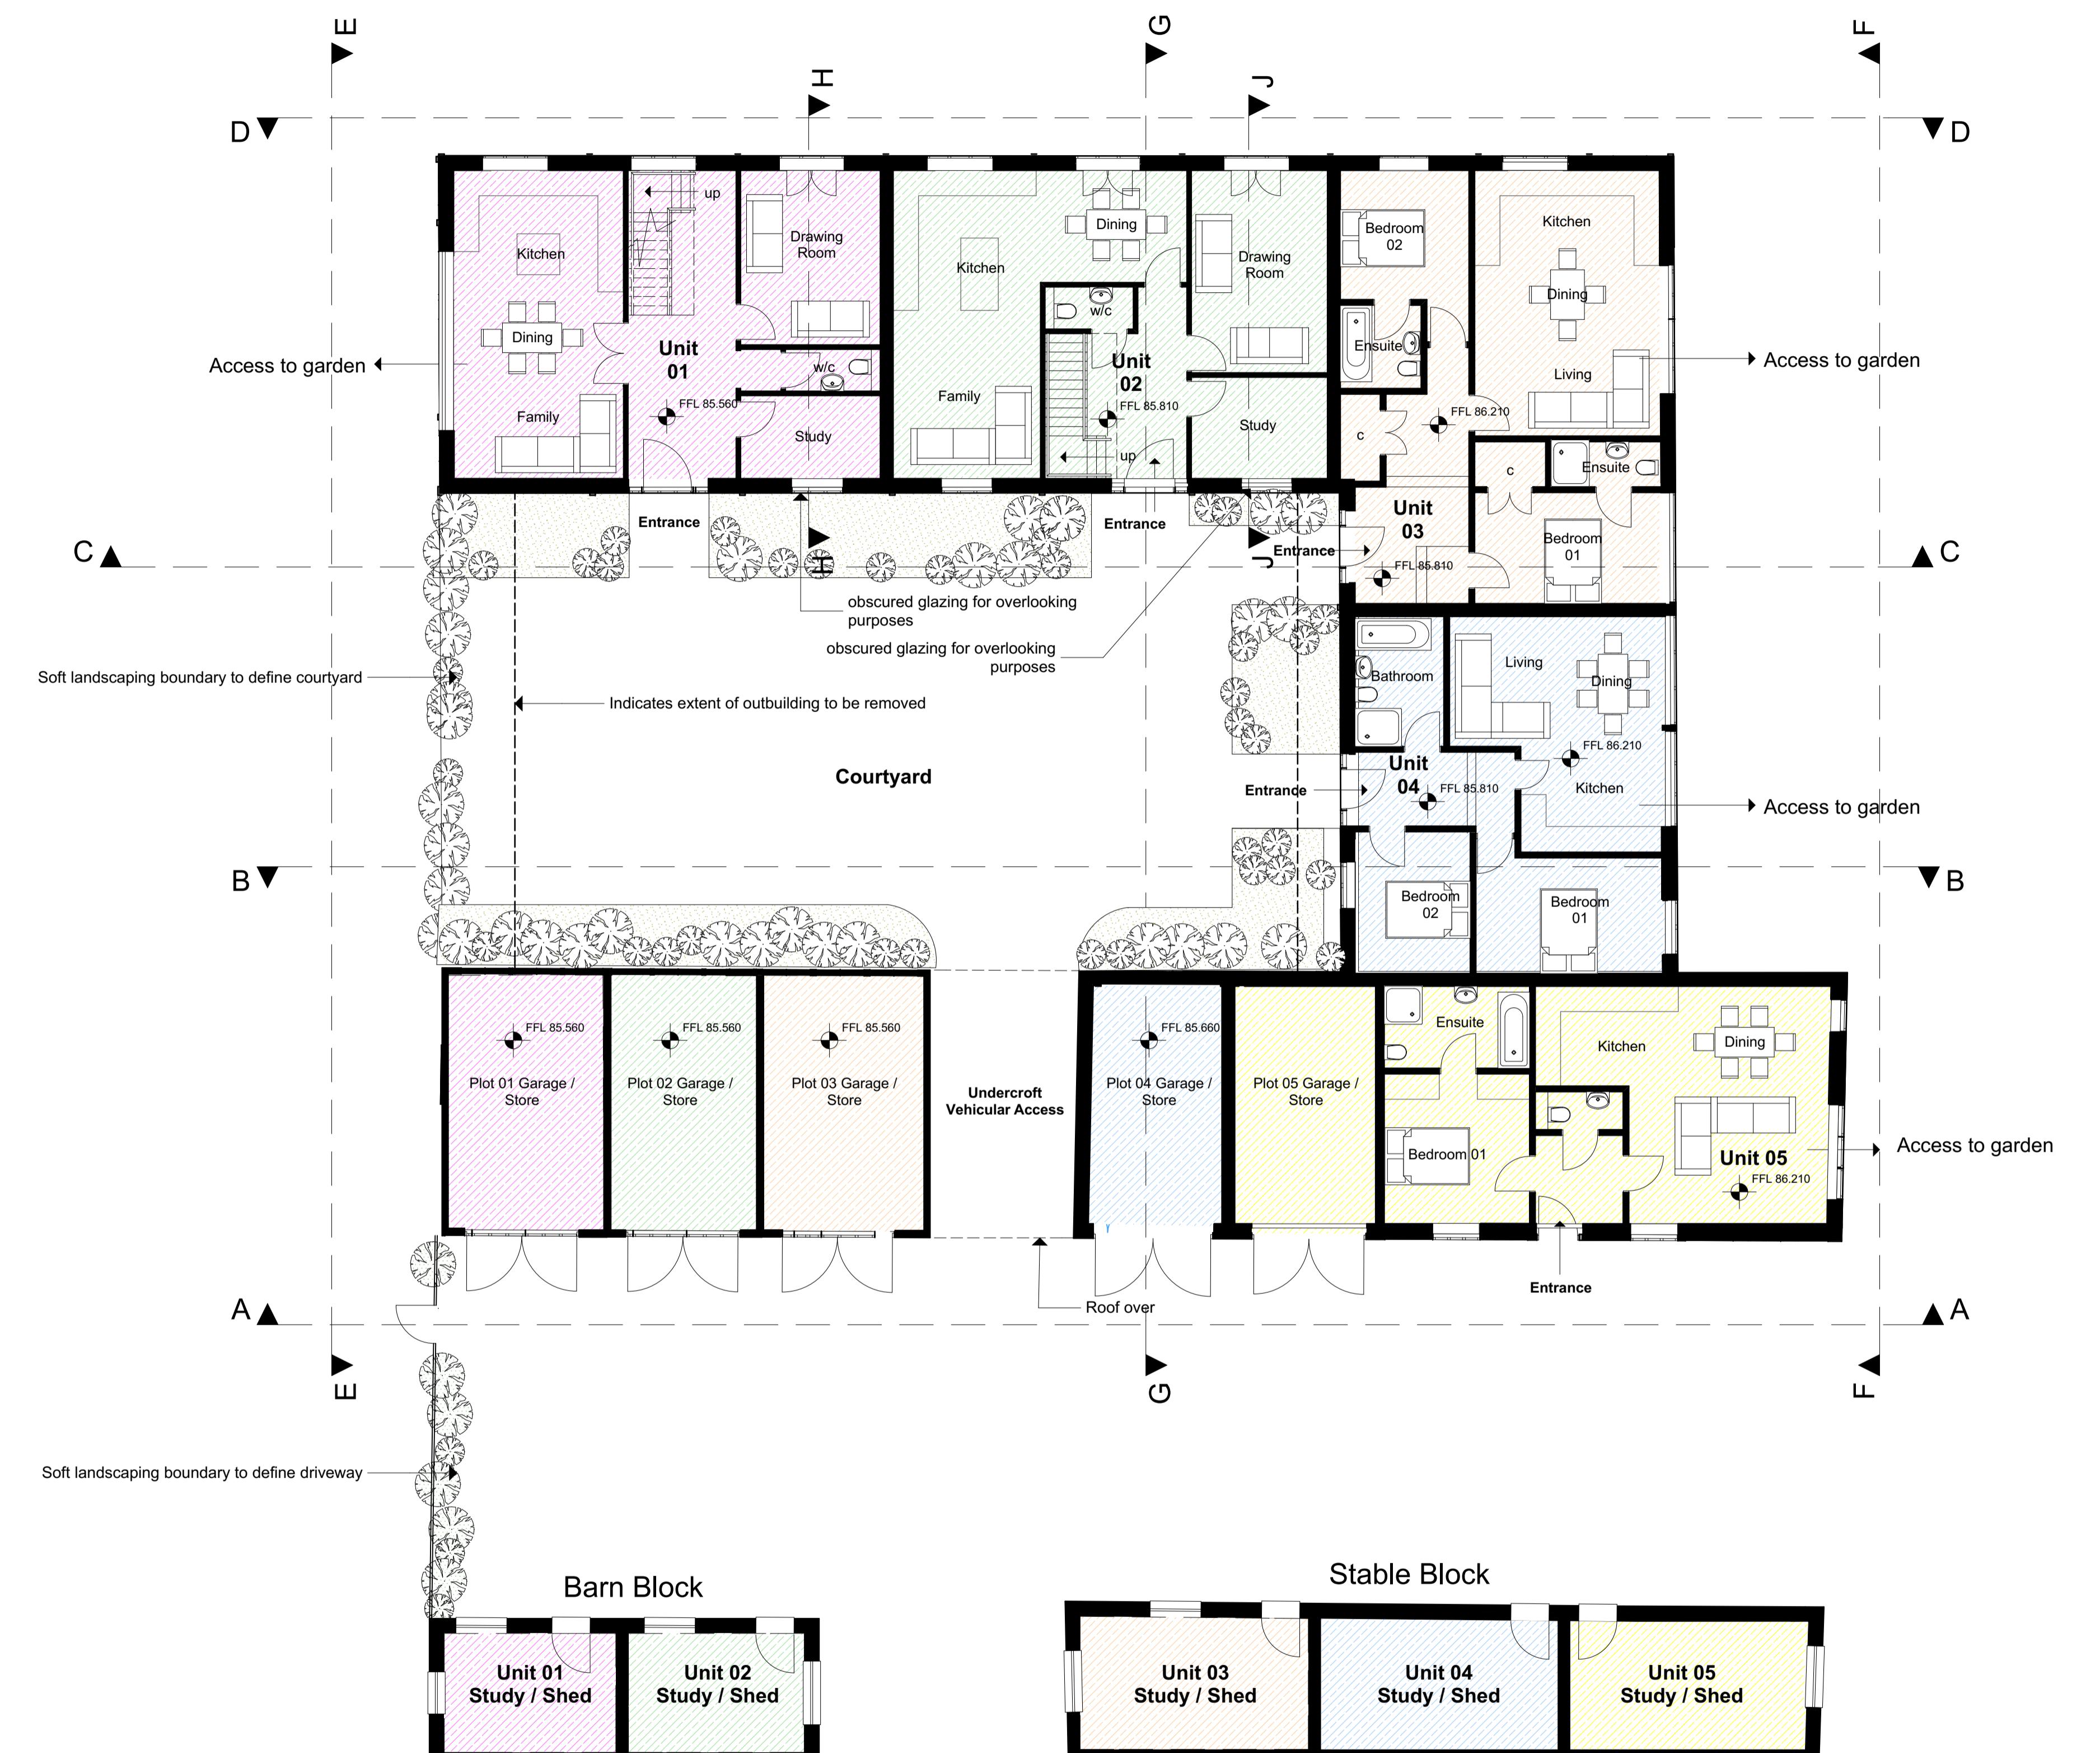


Metres (m) @ A1 1:100

20
Drawing Number
2022/228/103

In addition to the hazard/risks normally associated with the types of work proposed, it is assumed that all works on this drawing will be carried out by a competent contractor working, where appropriate, to an appropriate method statement.

North Point

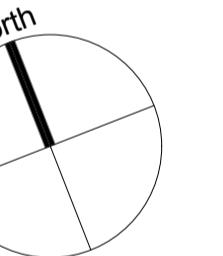

Scale Bar

Rev Reason Date
Scales @ A1
1:100 Project No.
228

Status Purpose of Issue
PLANNING

PFG DESIGN
ARCHITECTS + DESIGNERS

Nickron House, Bury Lane, Rickmansworth, Herts. WD3 1DS
01923 712151 info@pfgdesign.co.uk www.pfgdesign.co.uk

Project Name
Primrose Barns, Harefield

Layout Title
Proposed Ground Floor Plan

Client
SDH Limited

20
Drawing Number
2022/228/103