


- Unit 01 - 3 bedrooms
- Unit 02 - 3 bedrooms
- Unit 03 - 2 bedrooms
- Unit 04 - 2 bedrooms
- Unit 05 - 1 bedrooms

All units to comply with Policy D6 of the London Plan 2021

In addition to the hazard/risks normally associated with the types of work proposed, it is assumed that all works on this drawing will be carried out by a competent contractor working, where appropriate, to an appropriate method statement.

North Point

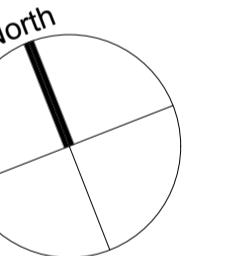

Scale Bar

Rev	Reason	Date
		Project No. 228

Status	Purpose of Issue
PLANNING	

PFG DESIGN
ARCHITECTS + DESIGNERS


Nickron House, Bury Lane, Rickmansworth, Herts. WD3 1DS
01923 712151 info@pfgdesign.co.uk www.pfgdesign.co.uk

Project Name
Primrose Barns, Harefield

Layout Title
Proposed First Floor Plan

Client
SDH Limited

Drawing Number
2022/228/104B

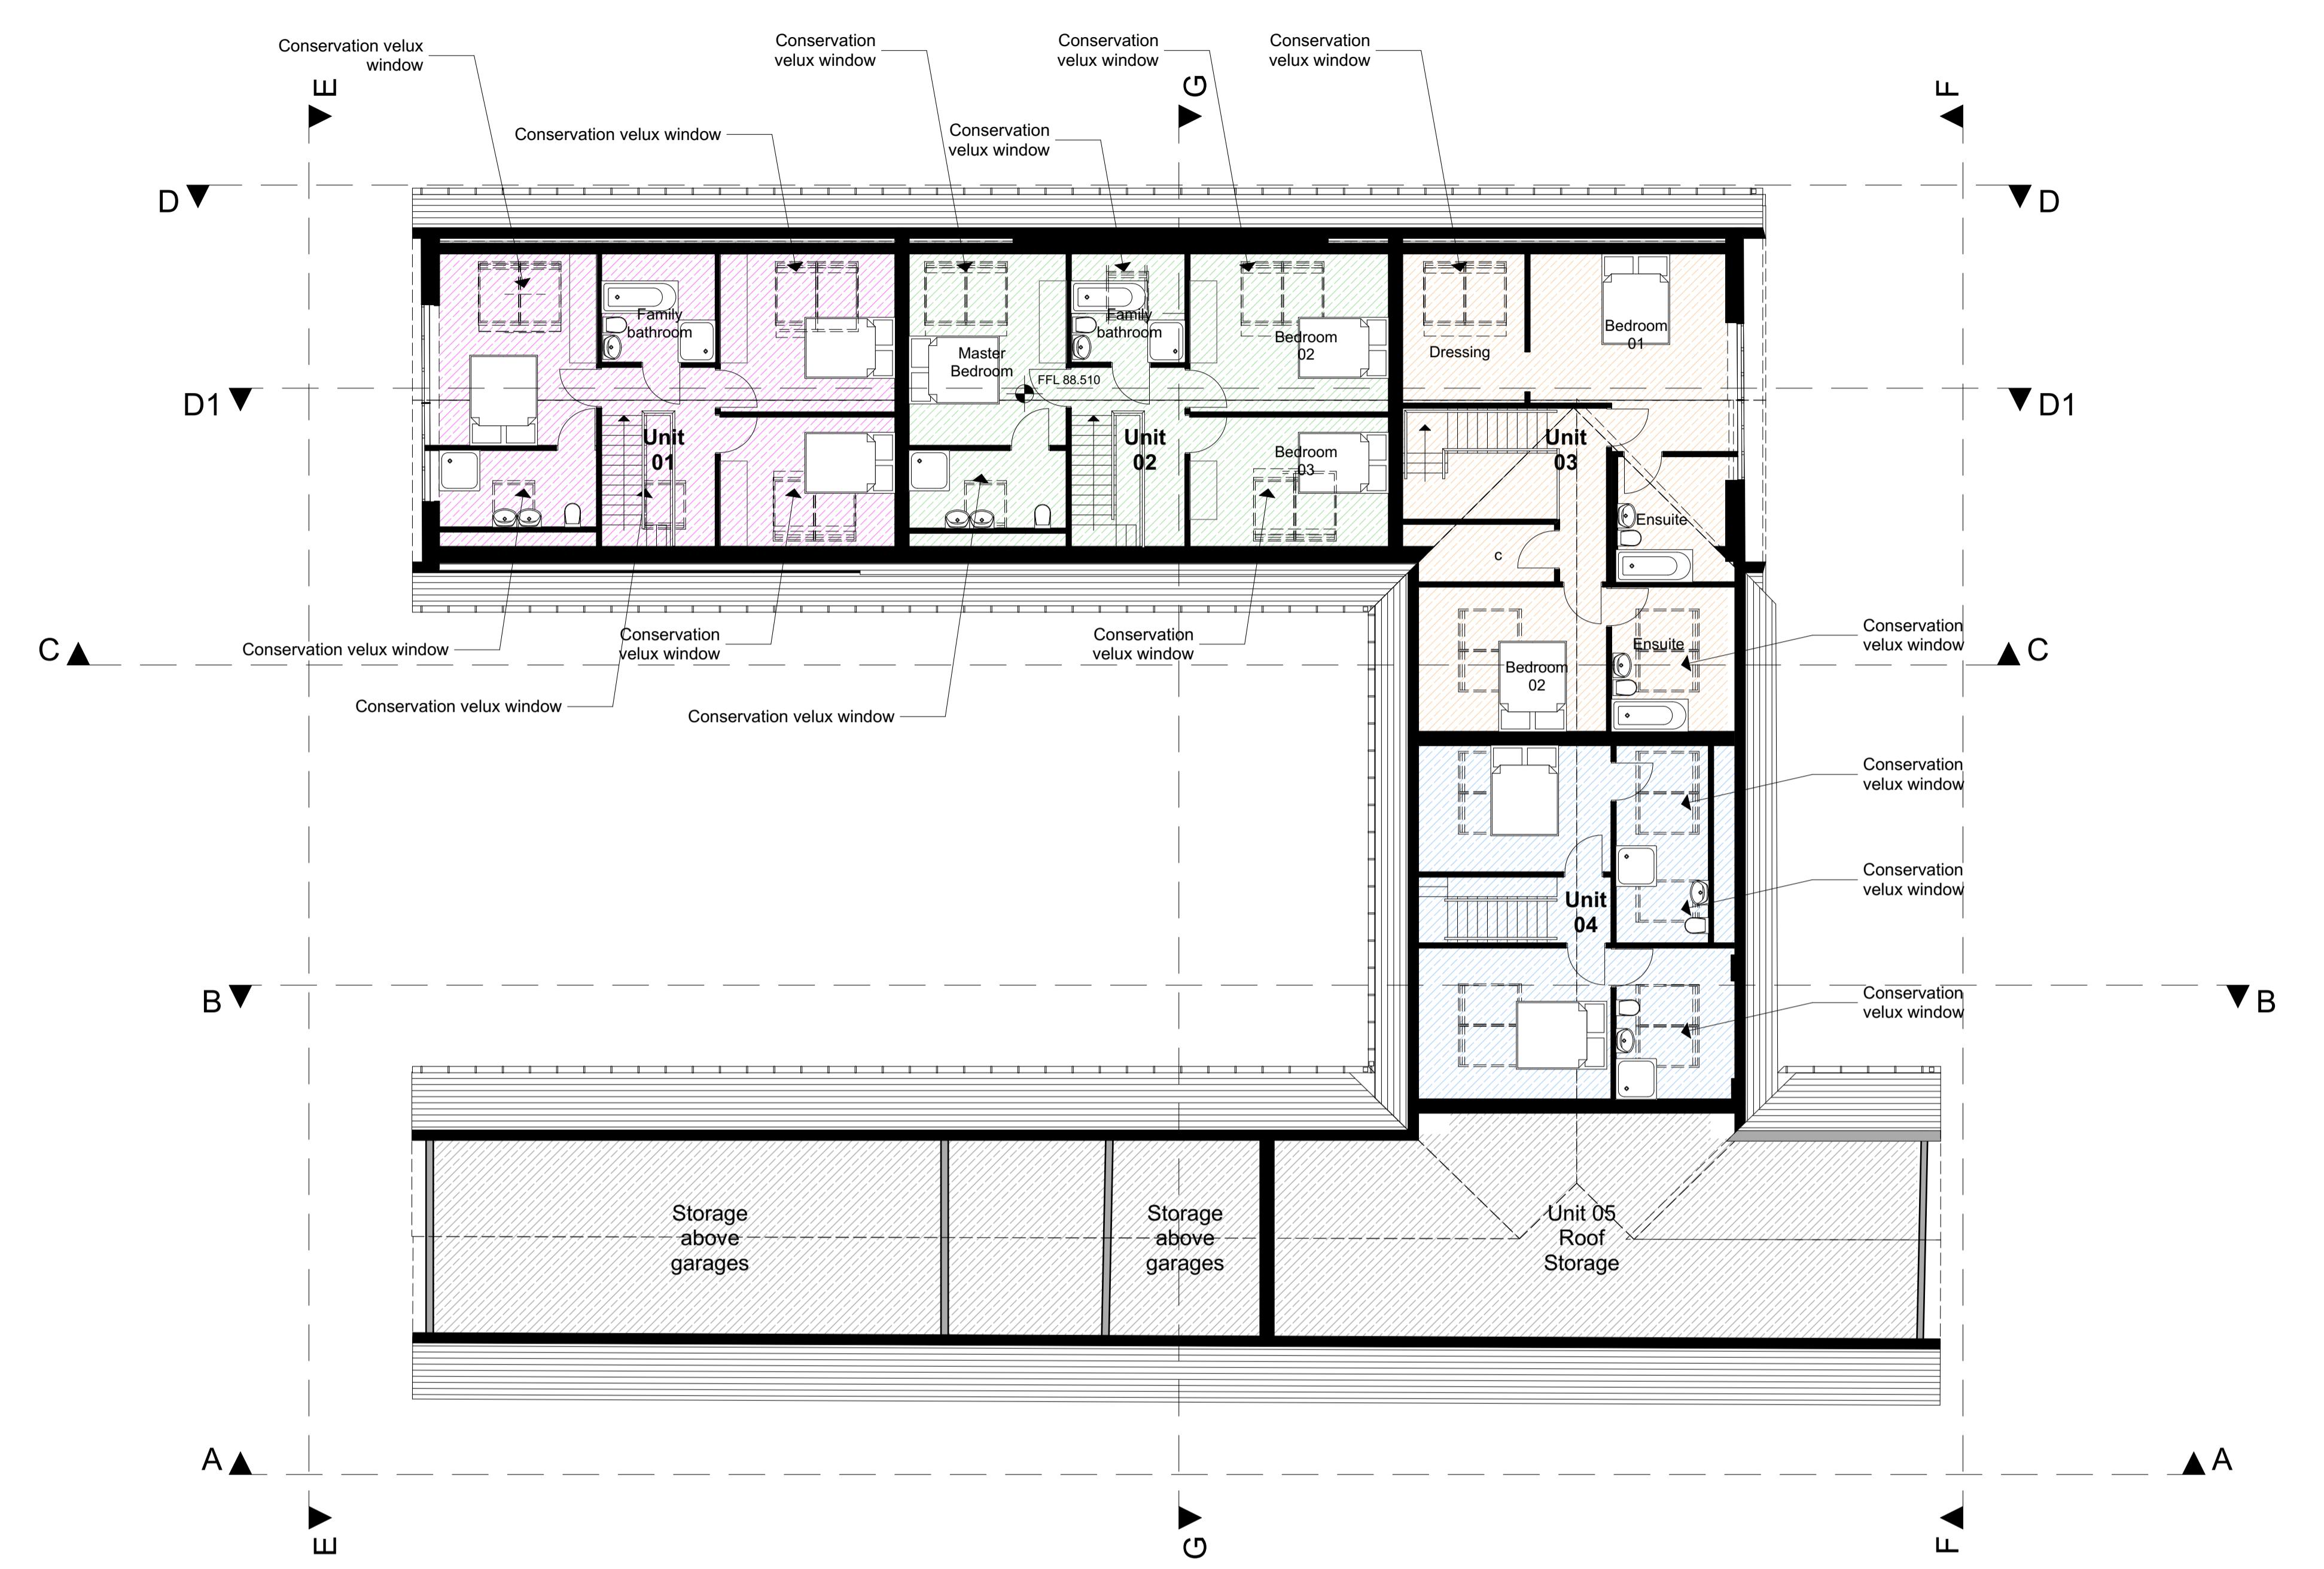

Metres (m) @ A1 1:100

0 1 2 3 4 5 6 7 8 9 10 15