


DISCLAIMER

Drawings based on survey information provided by others.
Use survey dimensions only.
Verify all dimensions on site.
Drawing should be read in conjunction with information from all other design consultants and contractors.
All drawings in digital format are for reference only, paper copies are available on request.
Copyright to these drawings and the designs shown therein are retained by Progress Architecture Ltd.

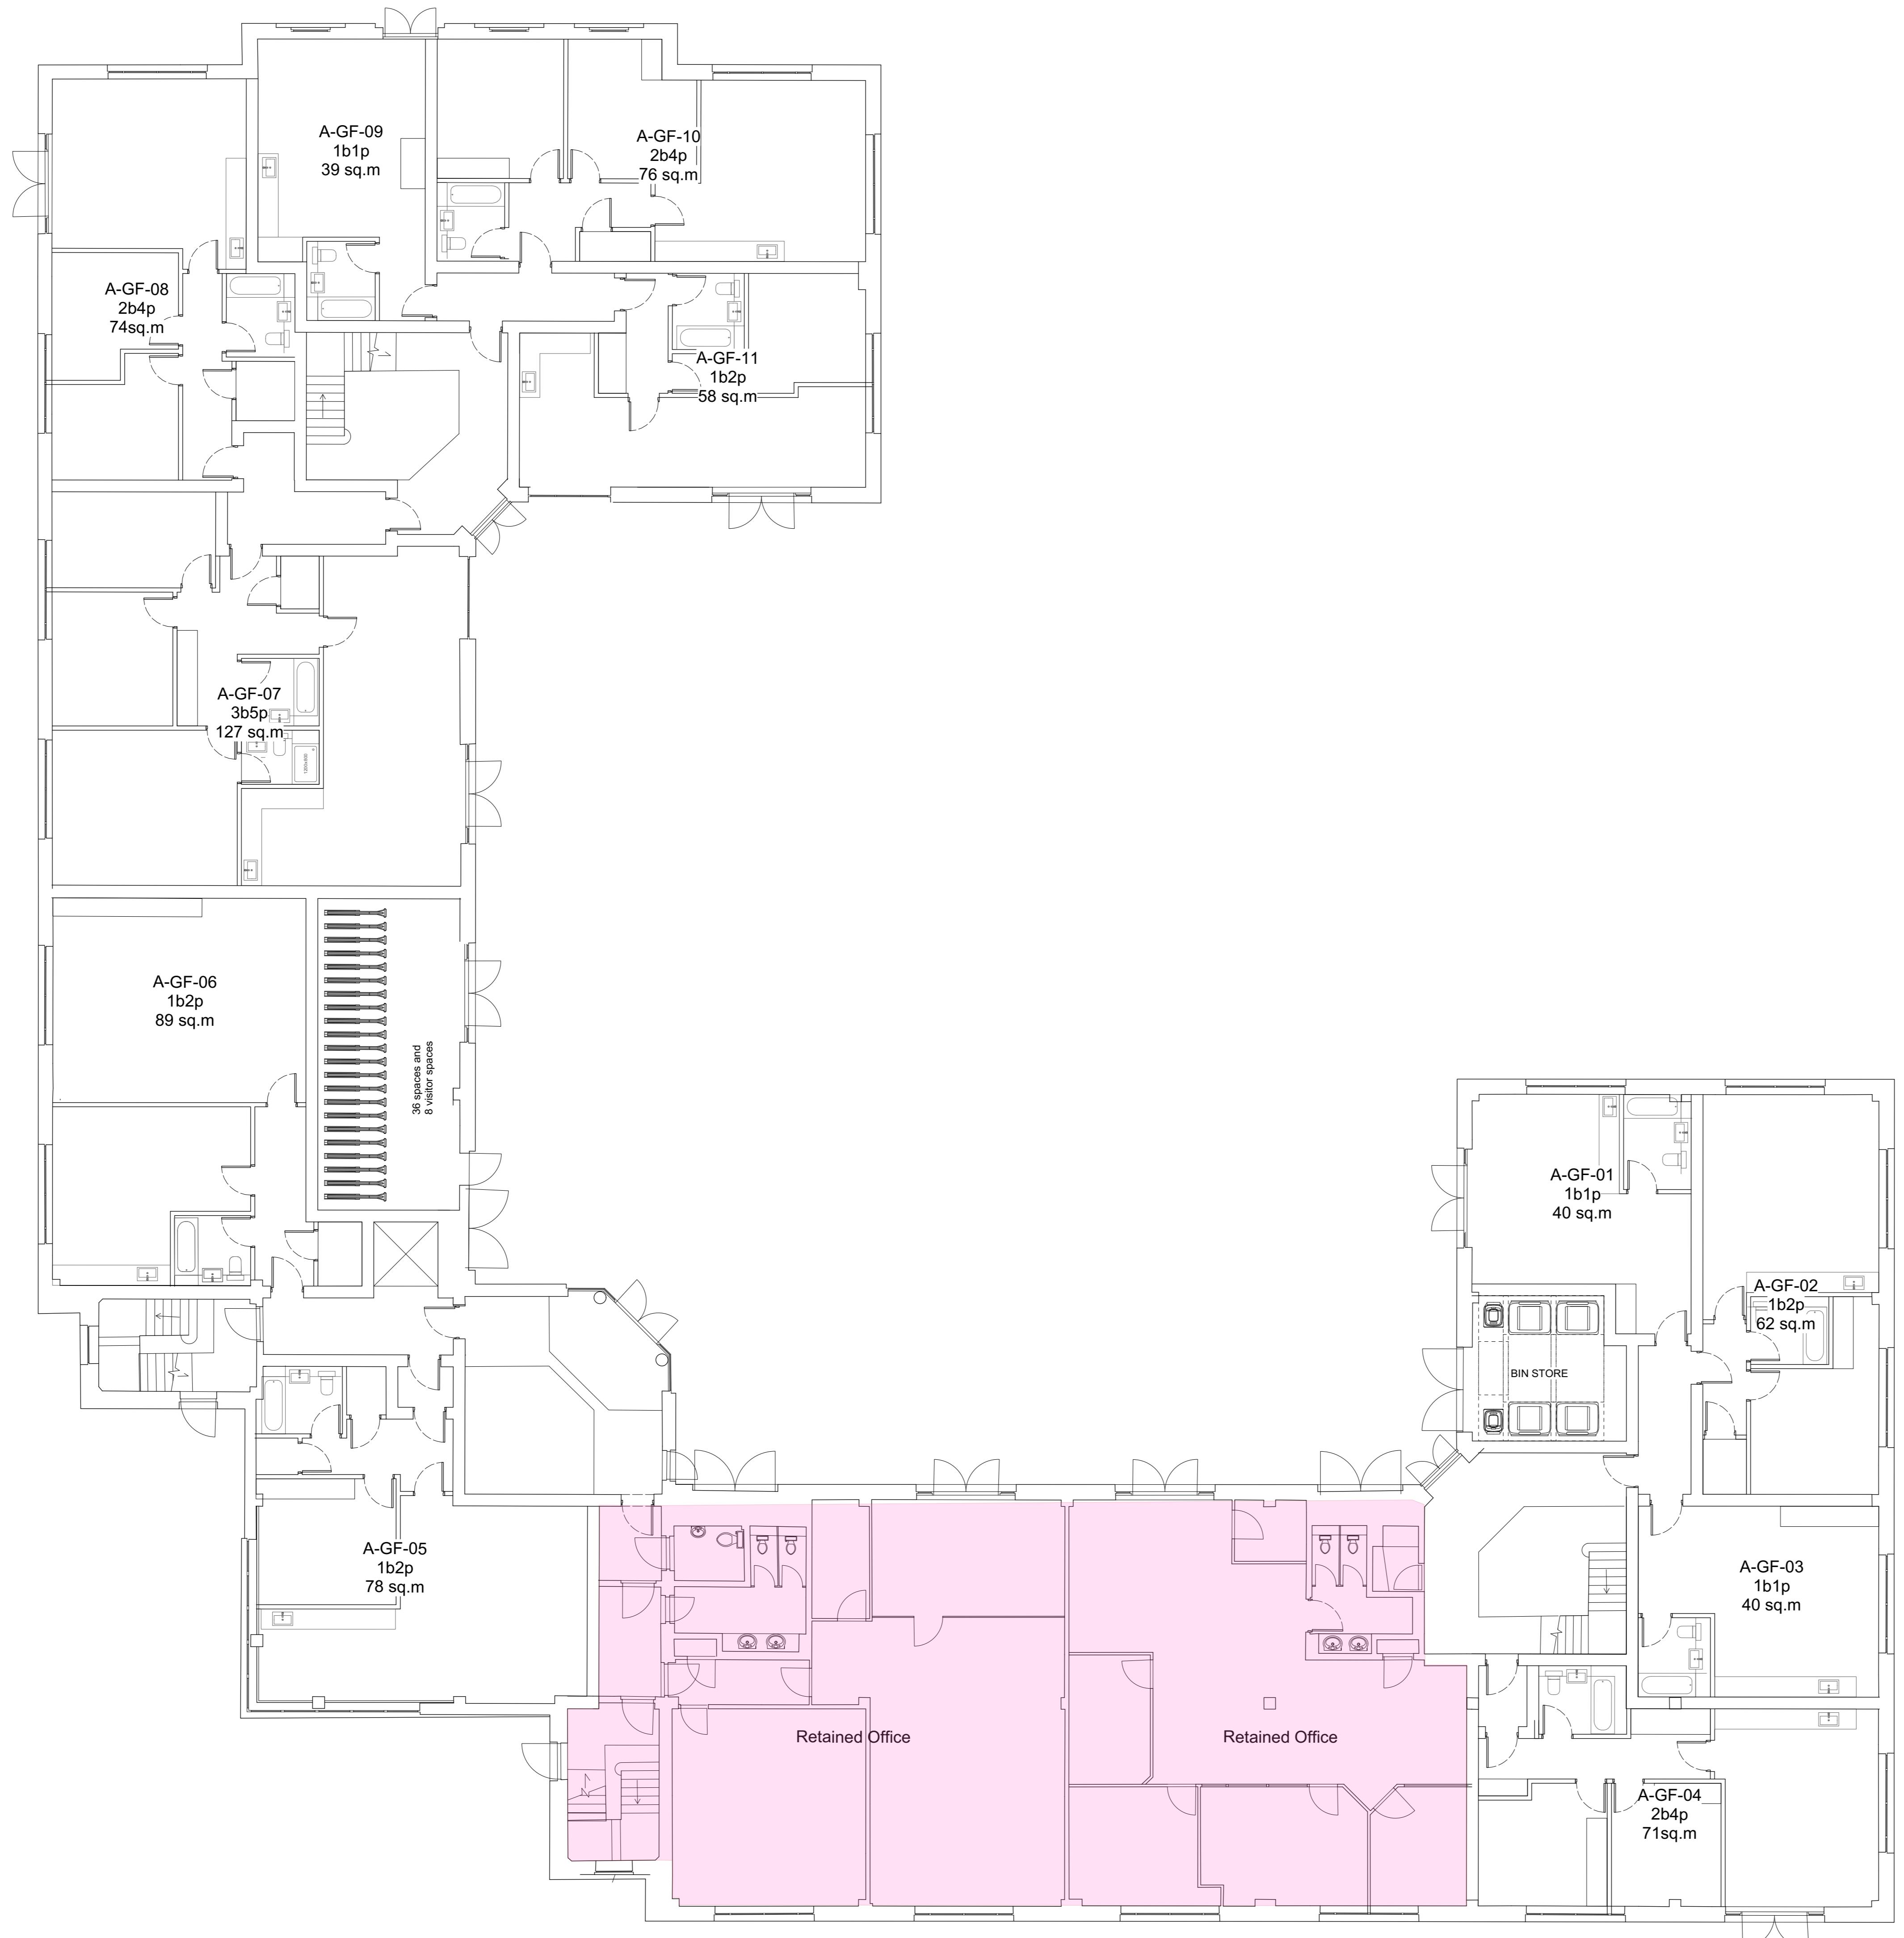

① Proposed Ground Floor Plan
Scale: 1:100

Project Title
Salamander Quay, Park Lane, Harefield
Uxbridge UB9 6NZ

Drawing Title
Proposed Ground Floor Plan

Project Number
055

Drawing Status
Preliminary

Scale / North point
1:100 @ A0

Date
2nd June 2021

Drawn by
ER

Checked by
AY

Drawing Number
055_L1100

Revision
P5