



**DISCLAIMER**

Drawings based on survey information provided by others.  
Use found dimensions only.  
Verify all dimensions on site.  
Drawing should be read in conjunction with information from all other design  
consultants and contractors.  
All drawings in digital format are for reference only, paper copies are available on  
request.  
Copyright to these drawings and the designs shown therein are retained by Progress  
Architecture Ltd.

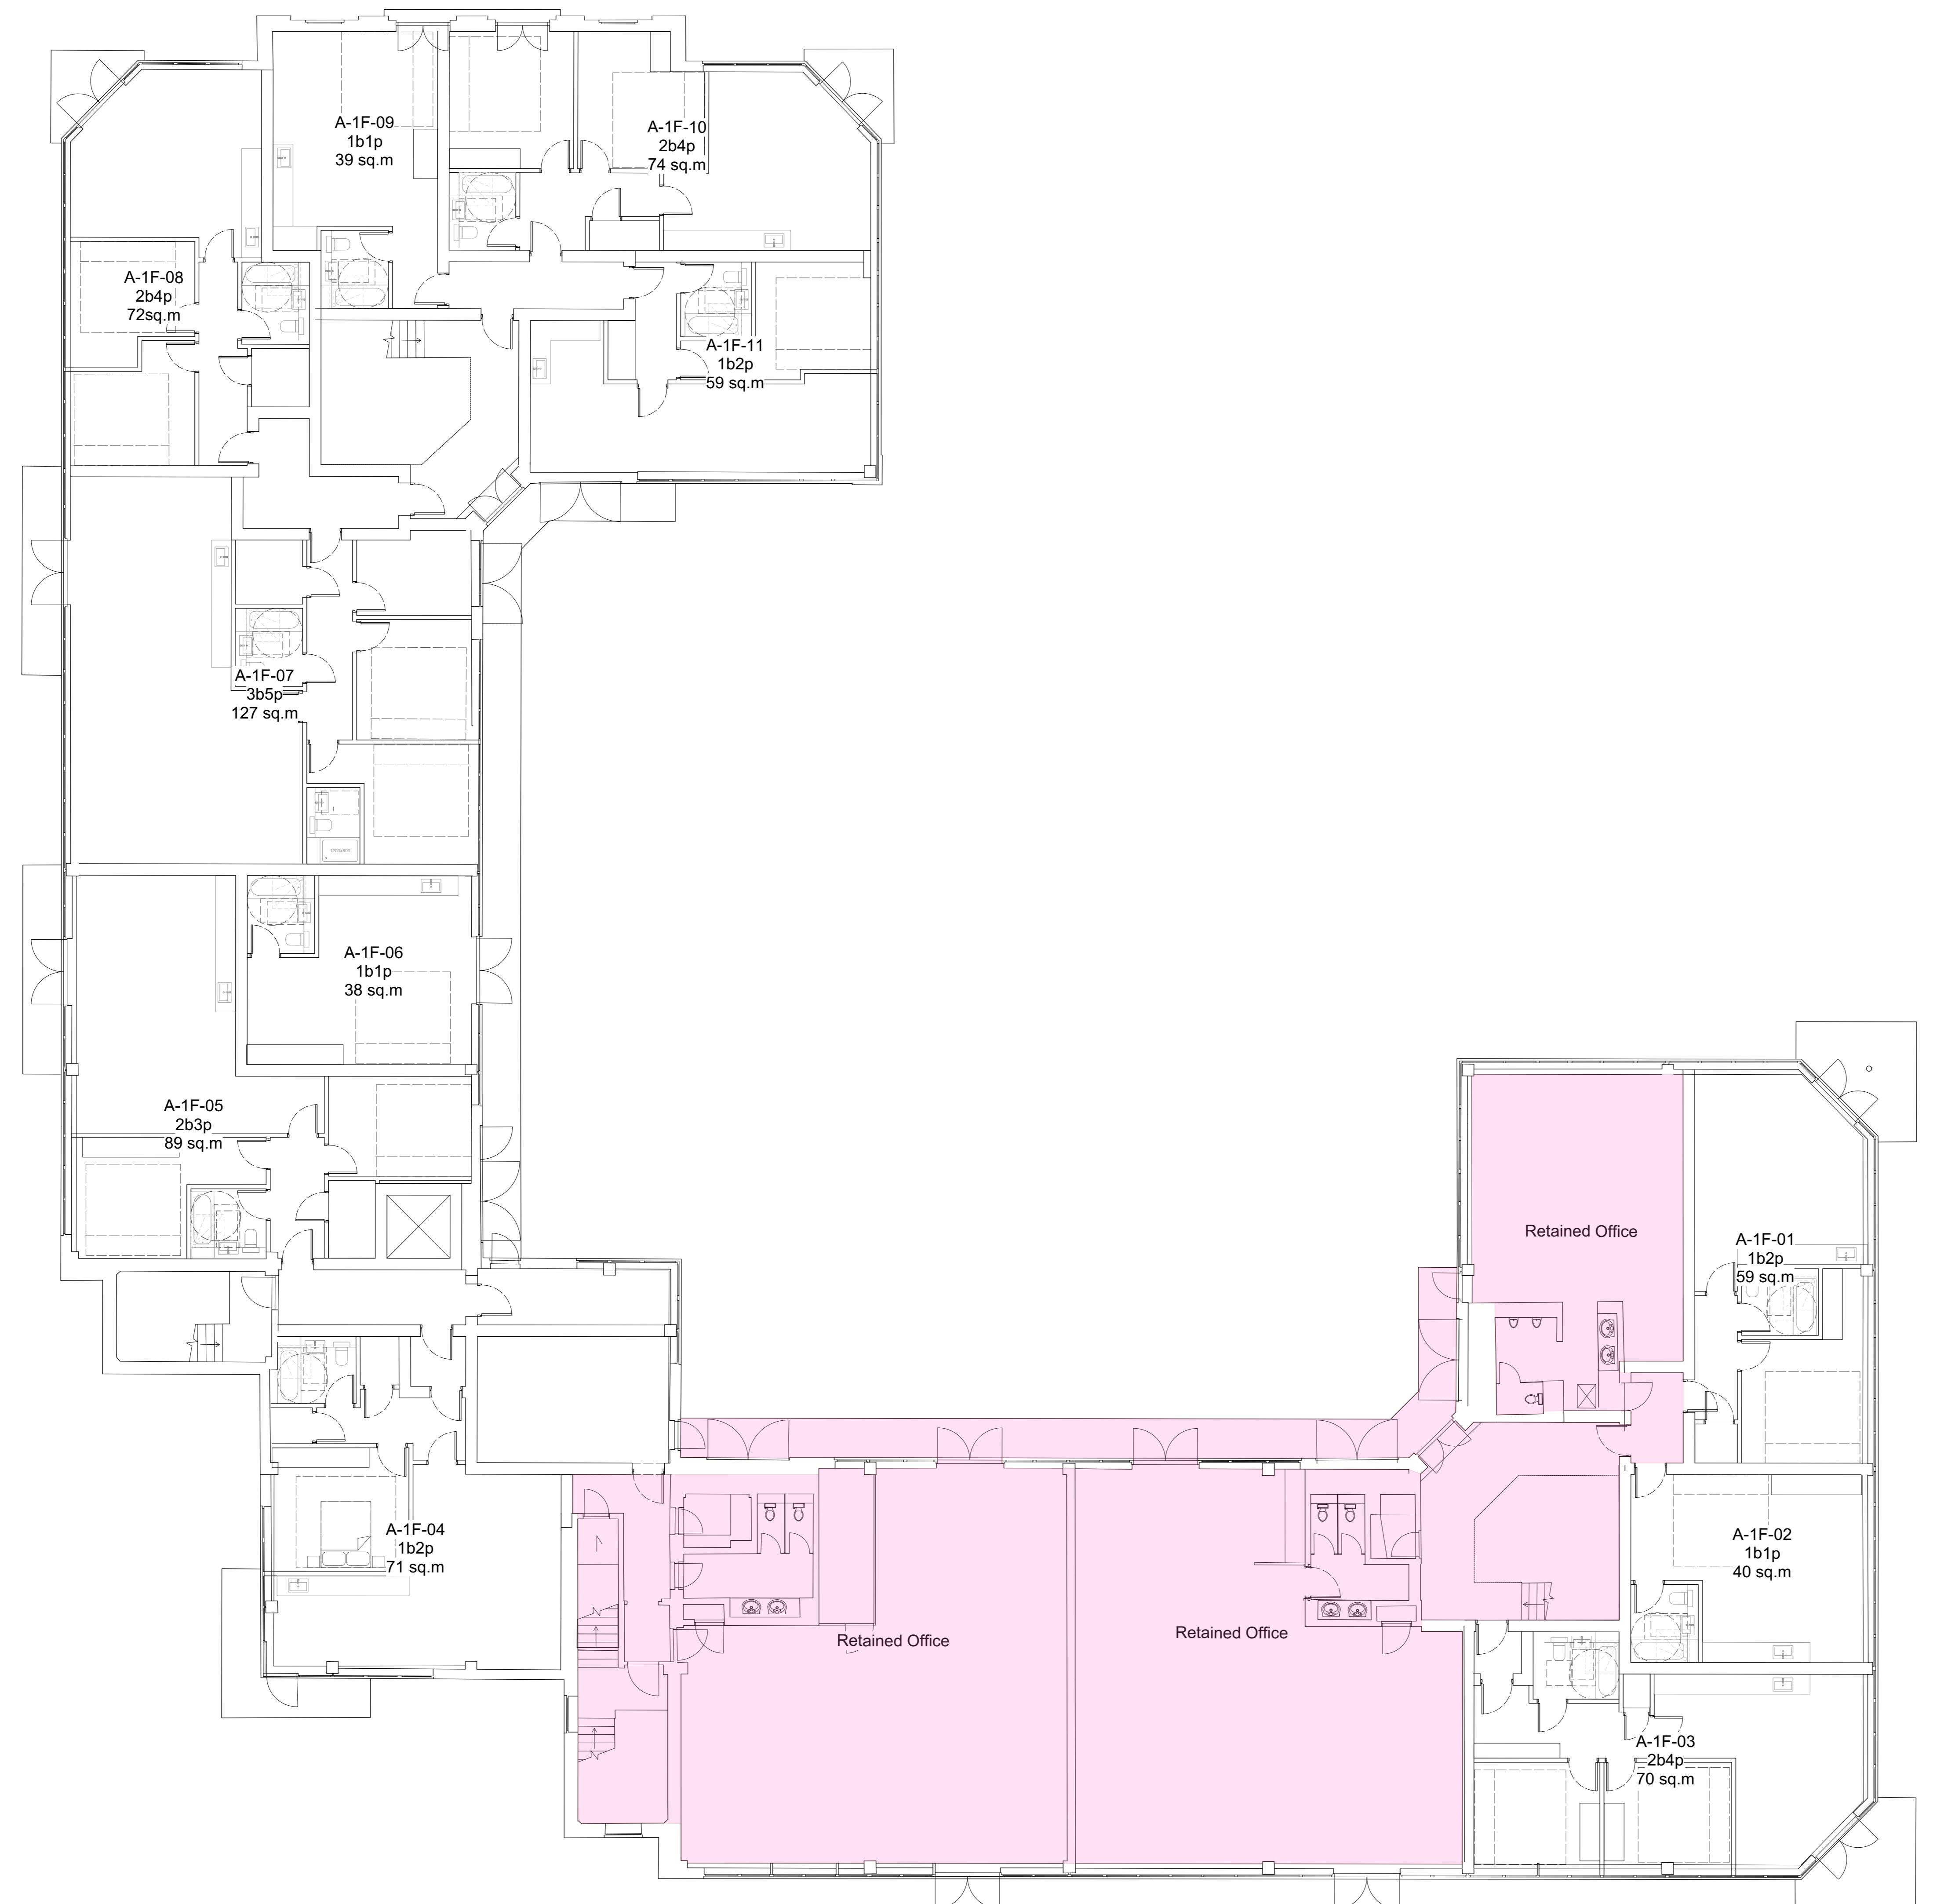

1 Proposed First Floor Plan  
Scale: 1:100

P5	25/05/22	General Amendments	JA
P4	16/05/22	General Amendments	JA
P3	01/04/22	Planning - Full planning application	AKB
P2	17/01/22	Planning - Prior Approval	AKB
P1	15.09.21	Planning Issue	AY

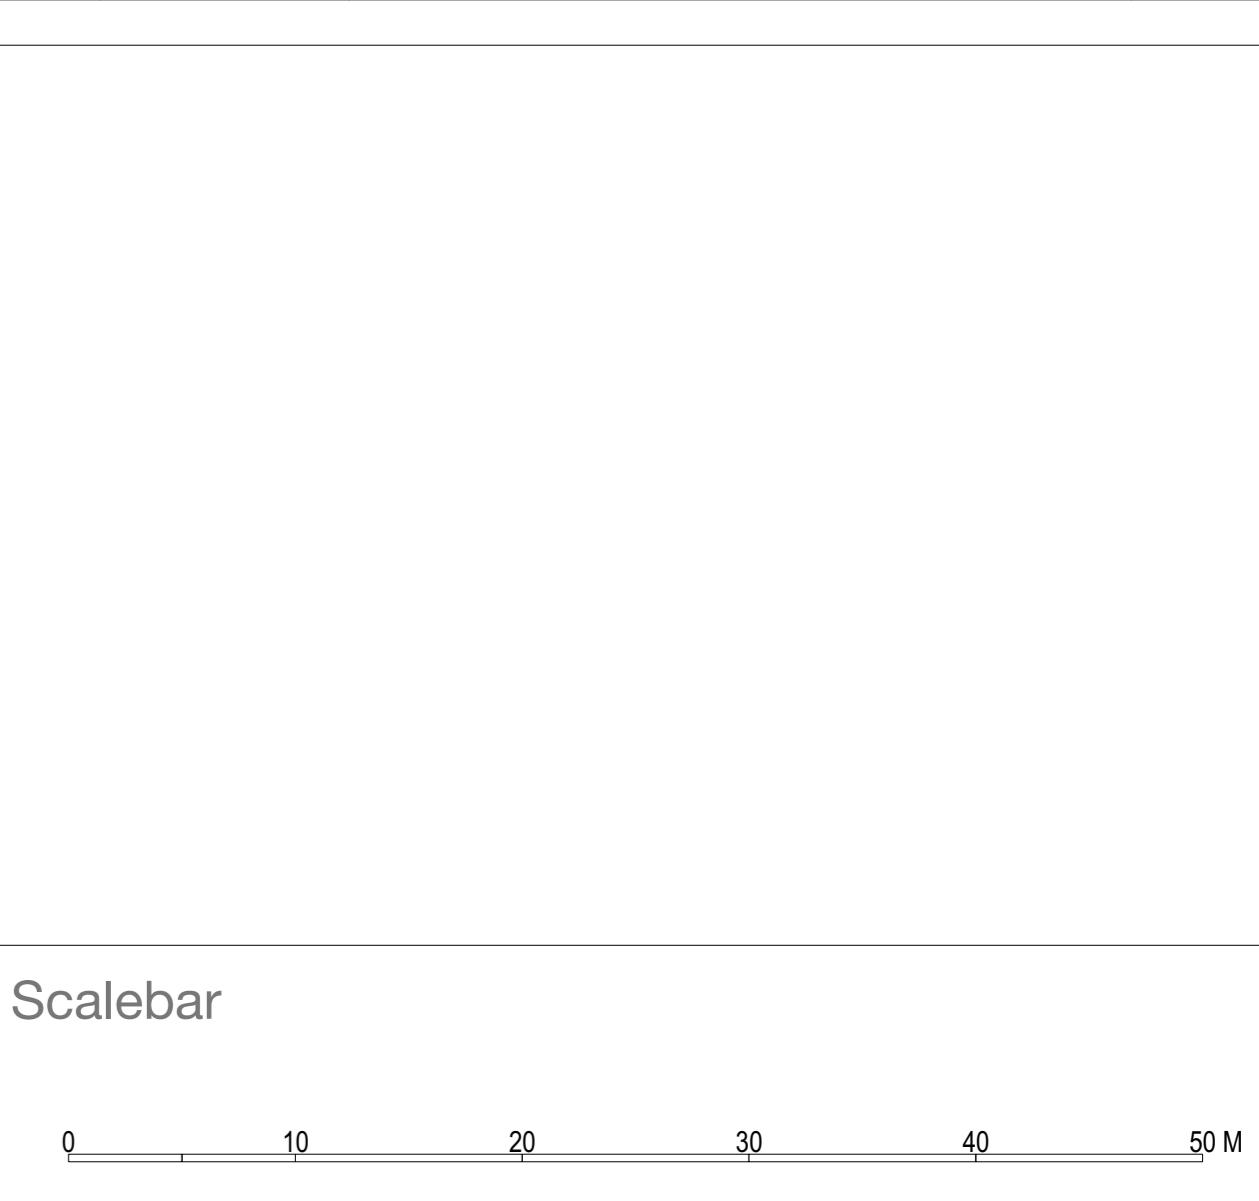

## PROGRESS / ARCHITECTURE

Waterside House 20 Riverside Way  
Uxbridge UB8 2YF

info@progressarchitecture.co.uk

Project Title  
Salamander Quay, Park Lane, Harefield  
Uxbridge UB9 6NZ

Drawing Title  
Proposed First Floor Plan

Project Number 055	Drawing Status Planning
Scale / North point 1:100 @ A0	Date 2nd June 2021
Drawn by ER	Checked by AY

Drawing Number  
055\_L1101

Revision  
P5