



	1B2P	2B3P	2B4P	total
GROUND	11	3	3	17
FIRST	11	4	2	17
total	21	9	4	34

 Retained offices

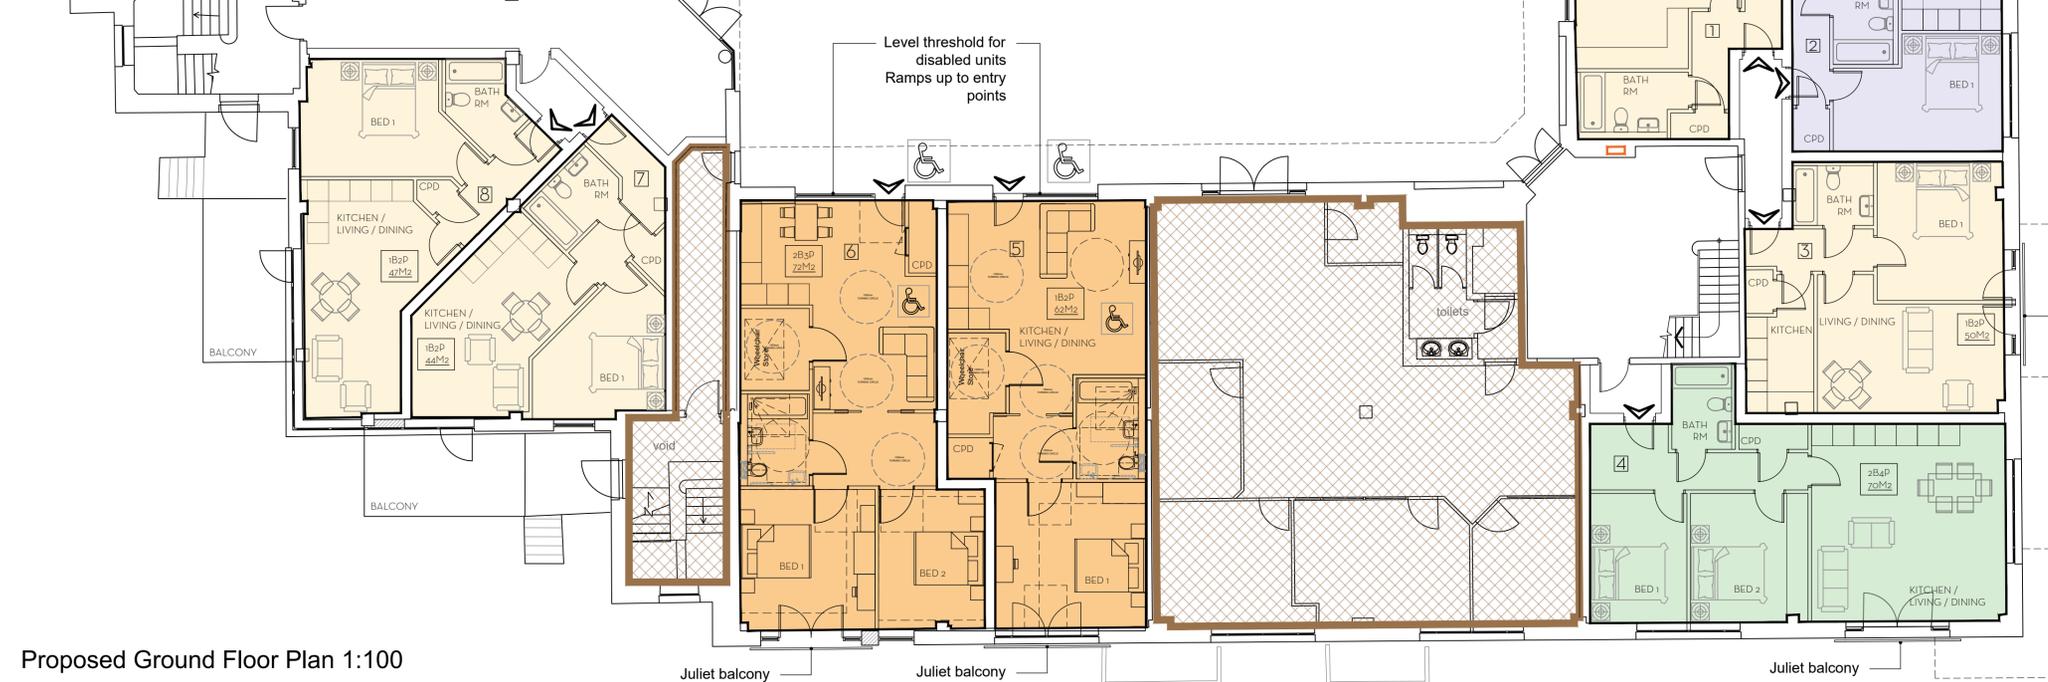

Proposed Ground Floor Plan 1:100

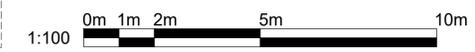

Notes:
 do not scale:
 detailed drawings and larger scale drawings take precedence. Figured dimensions only are to be taken from this drawing.
 dimensions:
 All building and site dimensions, levels and sewer invert levels at connection points are to be checked and verified on site by the contractor before the commencement of works. All dimensions are to be checked prior to the placement of orders for materials or the fabrication of work and any discrepancy, omission or error is to be reported to the Architect immediately for verification.
 specification:
 The Contractor is to comply with current Building Legislation, British Standard Specifications, Building Regulations etc. whether or not specifically stated on this drawing. This drawing must be checked against and read in conjunction with any structural or other relevant specialist and design documentation provided.

revisions:

client:
 H Schneck
project:
 Salamander Quay
 Harefield
 Uxbridge
 UB9 6NZ
description:
 Proposed ground floor plan



head office:
 the old stone masons, 10 st Johns st,
 abergavenny, monmouthshire, np7 5rt
 tel: 01873 851125 fax: 01873 851127
newport:
 first floor, 5 gold tops,
 newport, south wales, np20 4pg
 tel: 01653 245020
 e-mail: info@jdwarearchitects.co.uk
 w: www.jdwarearchitects.co.uk

drawn: jw **scale:** 1:100 **@A1**
date: Dec '24 **sheet** of:
job drwg. no.: jw1216-110 **rev:** C

this drawing is copyright of the architect and may not be reproduced without license