


EXISTING REAR ELEVATION




PROPOSED REAR ELEVATION

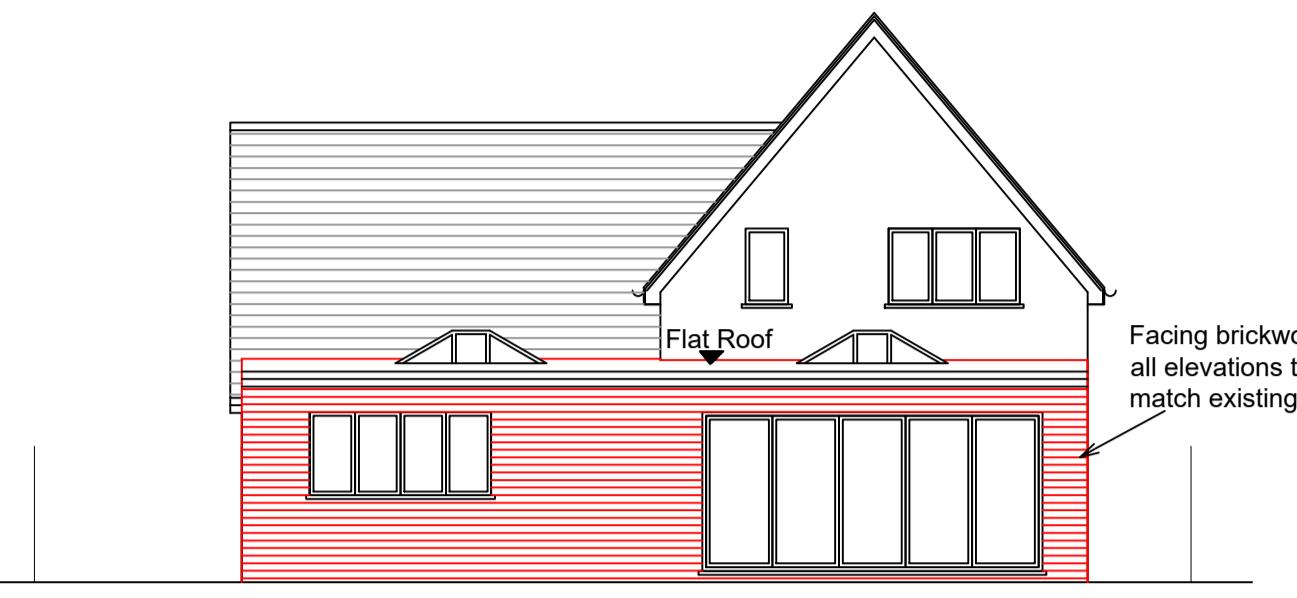


EXISTING SIDE ELEVATION B





PROPOSED SIDE ELEVATION B

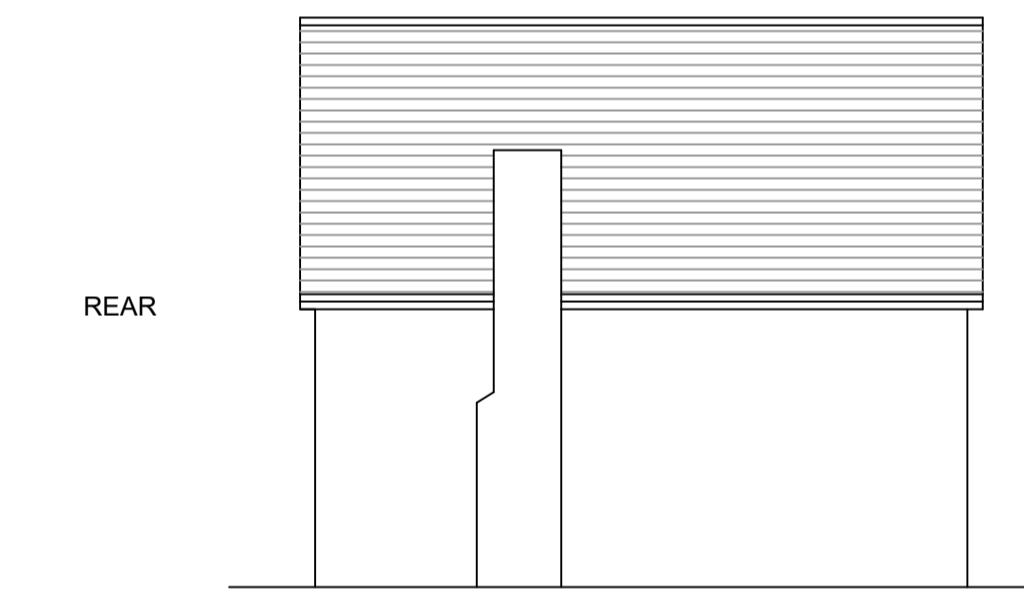

EXISTING SIDE ELEVATION A

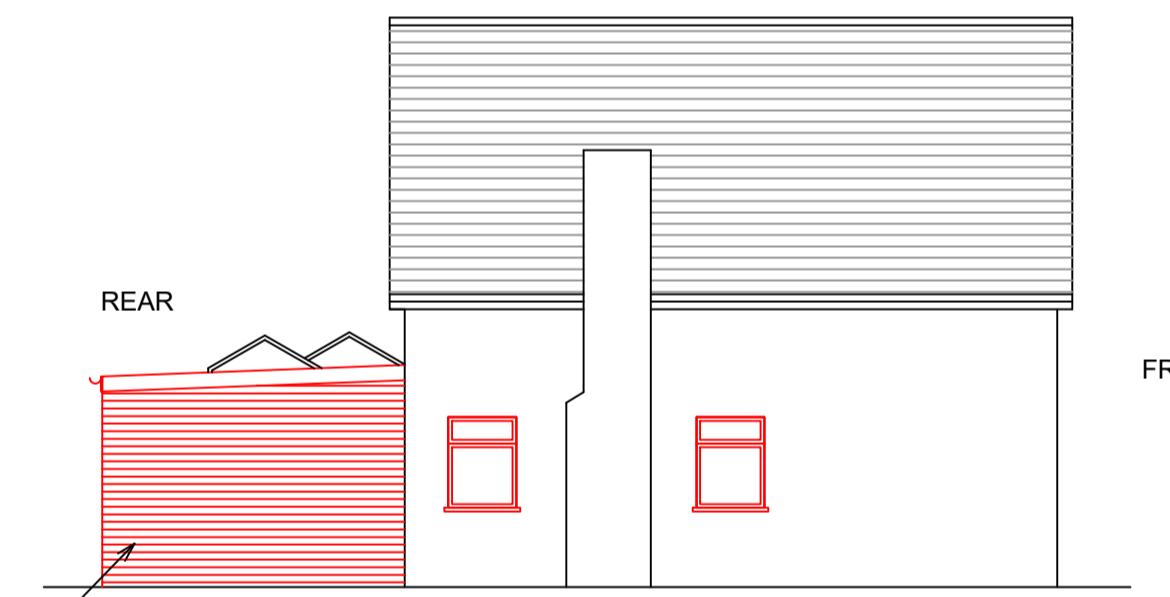

PROPOSED SIDE ELEVATION A

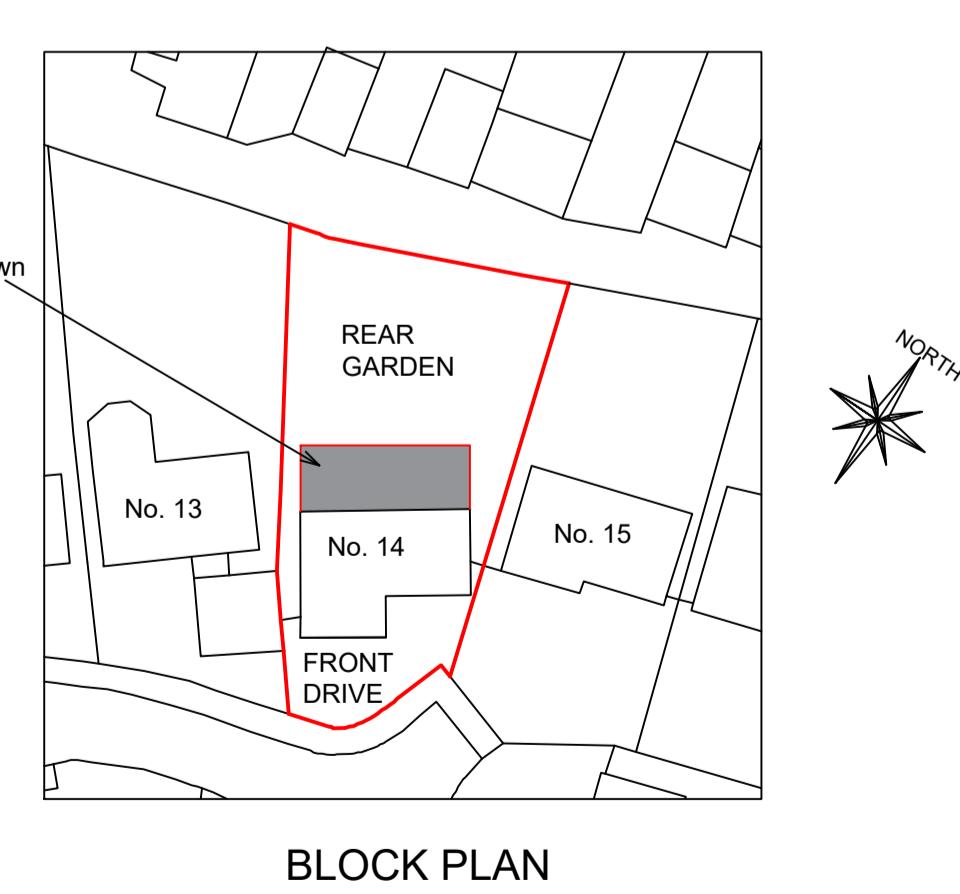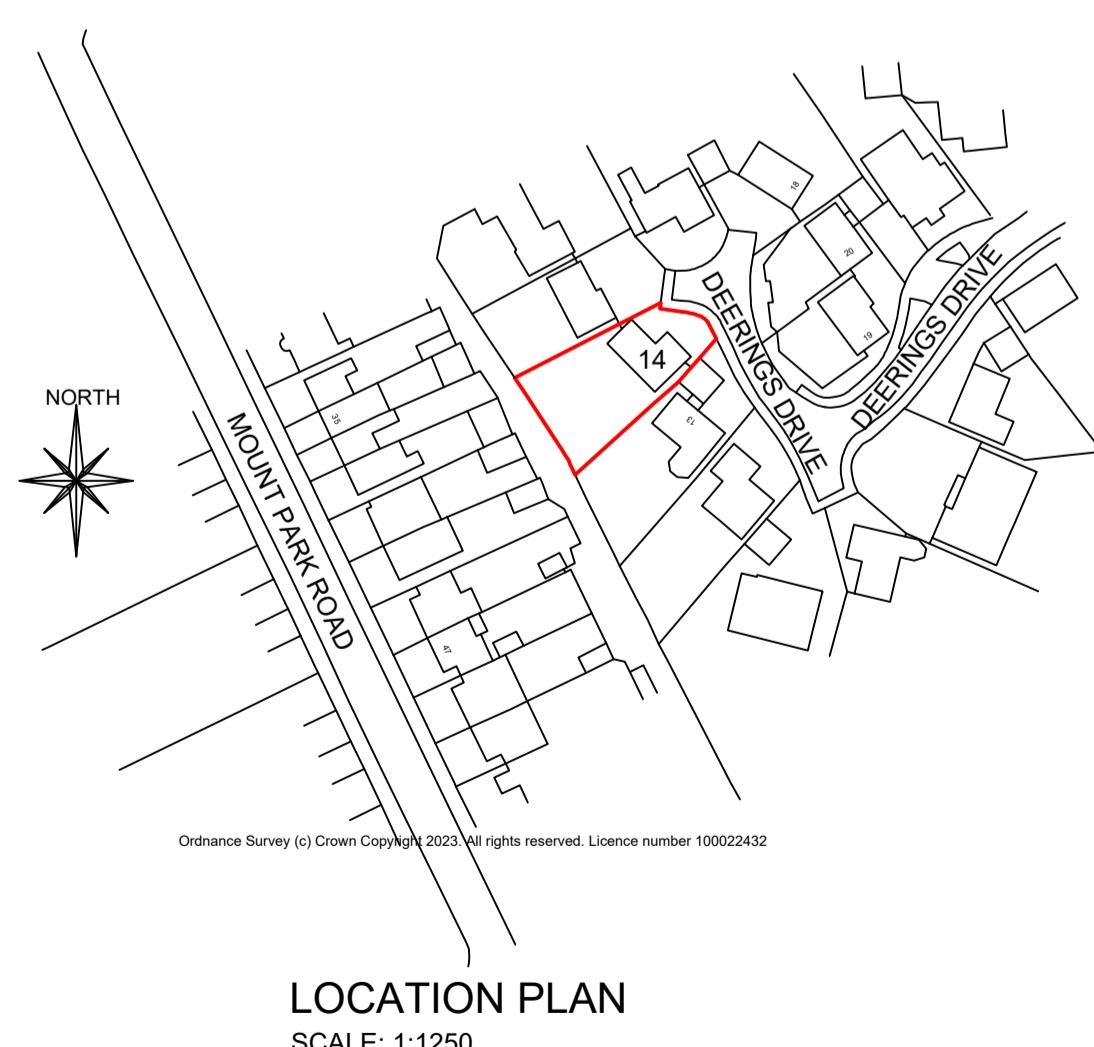

SCALE 1:100 0 1 2 3 4 5 6 7 8 9 10 in meters
SCALE BAR

PROJECT:
PROPOSED SINGLE STOREY REAR EXTENSION.
TITLE:
EXISTING & PROPOSED PLANS & ELEVATIONS, LOCATION PLAN & BLOCK PLAN.
ADDRESS:
14 DEERINGS DRIVE,
EASTCOTE, PINNER,
HA5 2NJ
MISTRY DESIGN
DRAWN: P. S. MISTRY
TEL: 07984 066 662
DATE: JULY 2023
SCALE: 1:100
Page A1
DRAWING NO: 2330/01