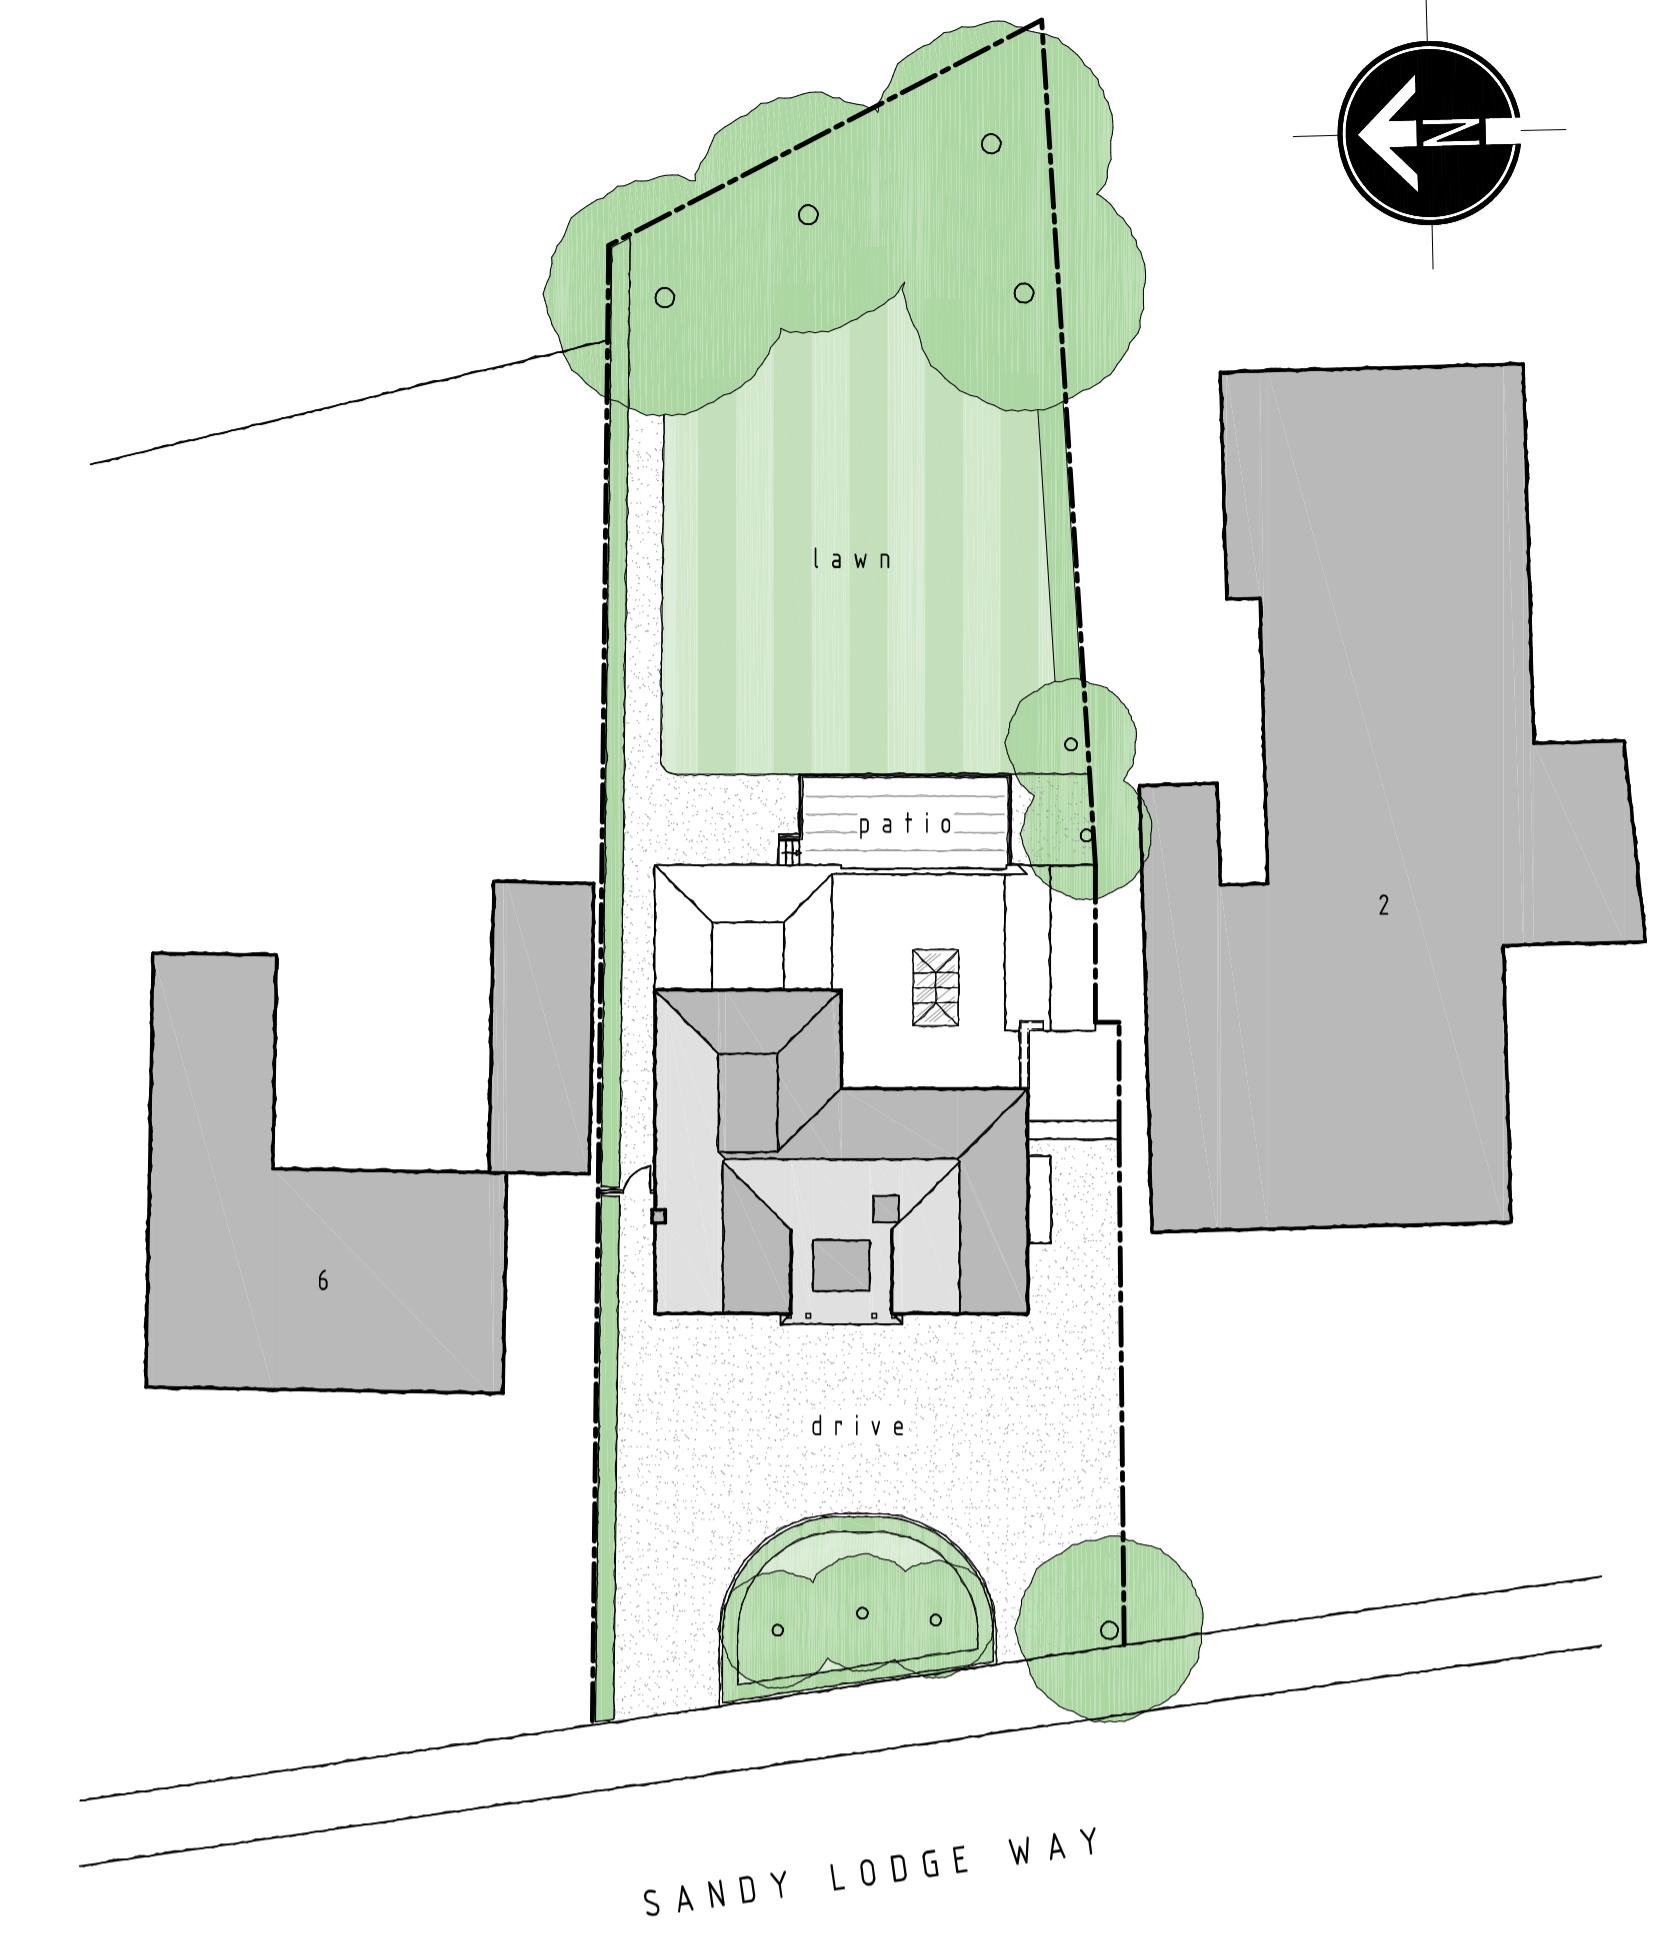
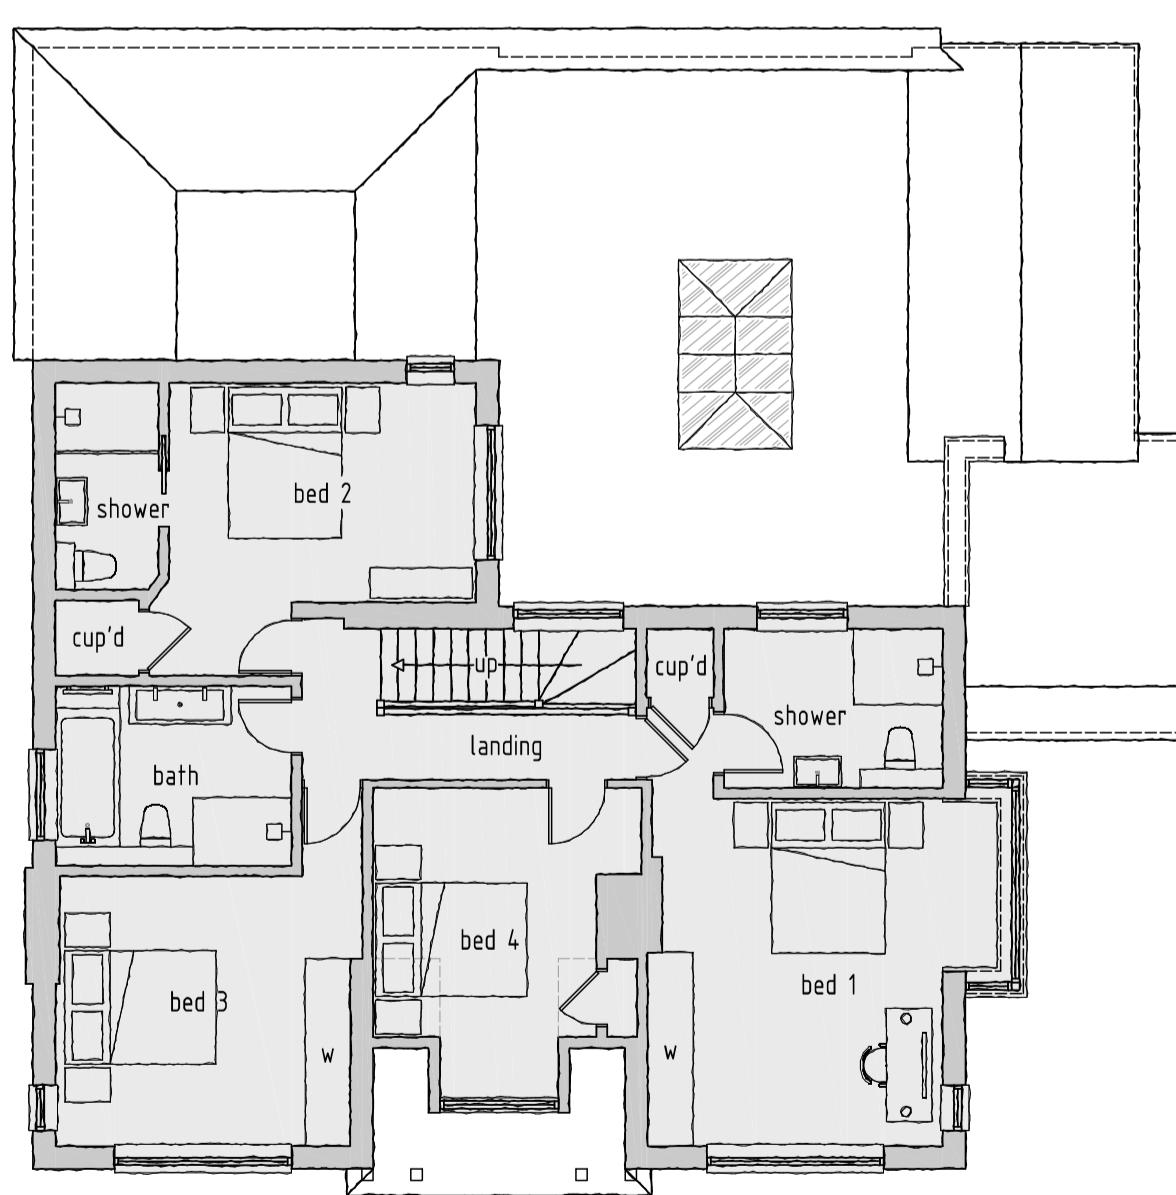
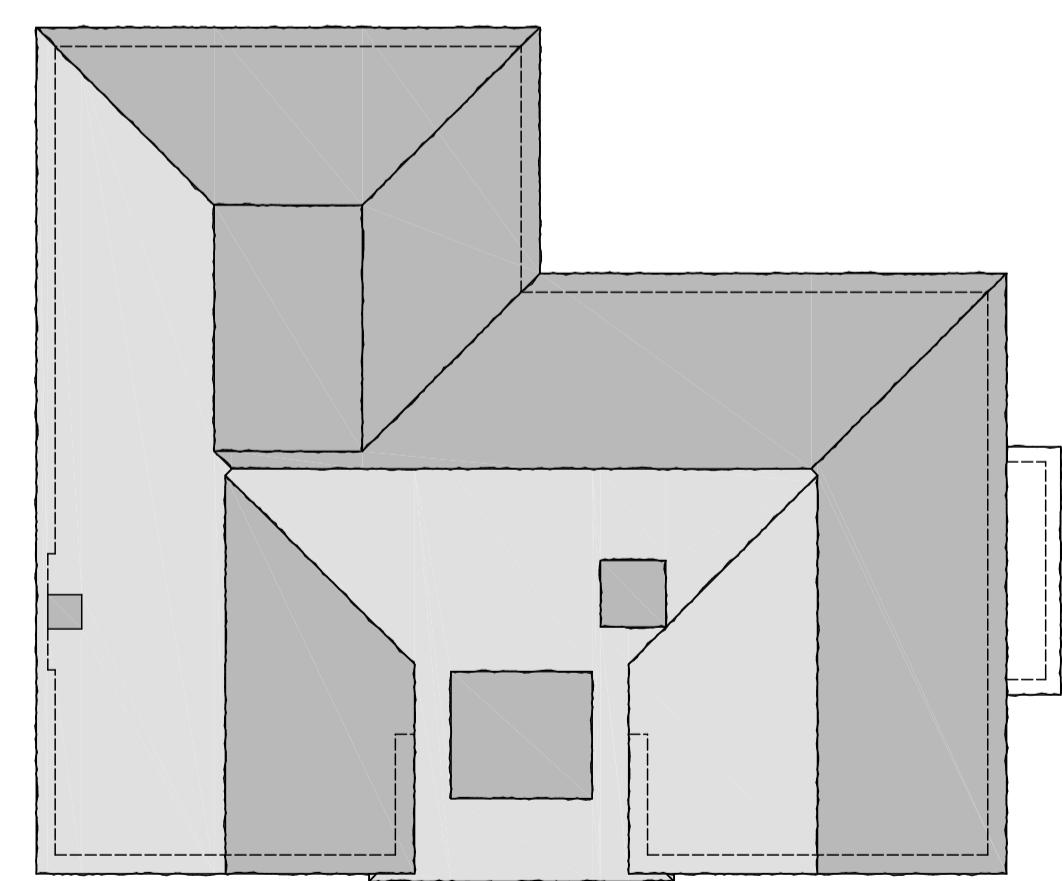
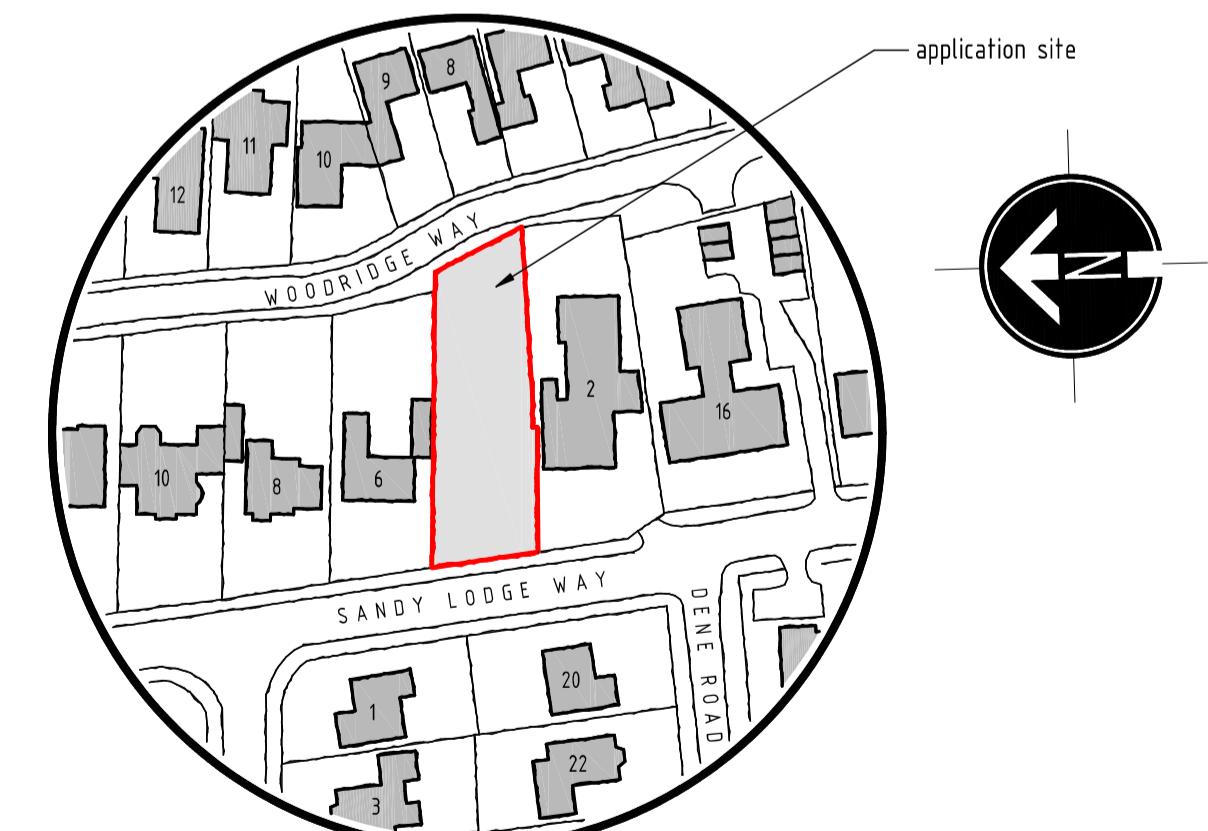


EXISTING REAR ELEVATION
SCALE 1:100EXISTING SIDE ELEVATION
SCALE 1:100EXISTING FRONT ELEVATION
SCALE 1:100EXISTING SIDE ELEVATION
SCALE 1:100EXISTING SITE LAYOUT PLAN
SCALE 1:250EXISTING FIRST FLOOR PLAN
SCALE 1:100EXISTING ROOF PLAN
SCALE 1:100LOCATION PLAN
SCALE 1:1250

1:100 SCALE BAR (m)

1:250 SCALE BAR (m)

1:1250 SCALE BAR (m)

DDA

DUSEK DESIGN ASSOCIATES LTD
ARCHITECTURE + PLANNING01895 831 103
info@dusek.co.uk
www.dusek.co.uk

print history: Thursday, 12 October, 2023 11:02:23

NOTES

1. All dimensions are to be checked on site prior to the commencement of work and any discrepancy is to be reported to the construction manager before the construction work begins.

2. All work is to comply with current Building Regulations and allied legislation.

3. All contractors and sub-contractors must ensure that they have the latest issue of this drawing and details before the start of work on site.

4. All materials are to be used and installed in strict compliance with the relevant manufacturer's instructions and recommendations.

5. All works on site, methods and implements used must be such that they are safe and suitable to give full consideration for compliance with the Health and Safety (CDR) Regulations in respect of design and implementation on site and no works are to be undertaken if it is considered that compliance with the Building Regulations cannot be achieved.

6. All dimensions shown in millimetres.

7. Footprint of buildings shown at 10m above ground level.

rev:	date:	description:
scale:	1:100 A1	date: 06 / 10 / 2023
drawing no:	1450 / P / 1	drawn: AF
project:	EXISTING FLOOR PLANS & ELEVATIONS, SITE PLAN AND LOCATION PLAN	
client:	4 SANDY LODGE WAY, NORTHWOOD, HA6 2AJ	
	MR AND MRS PATEL	