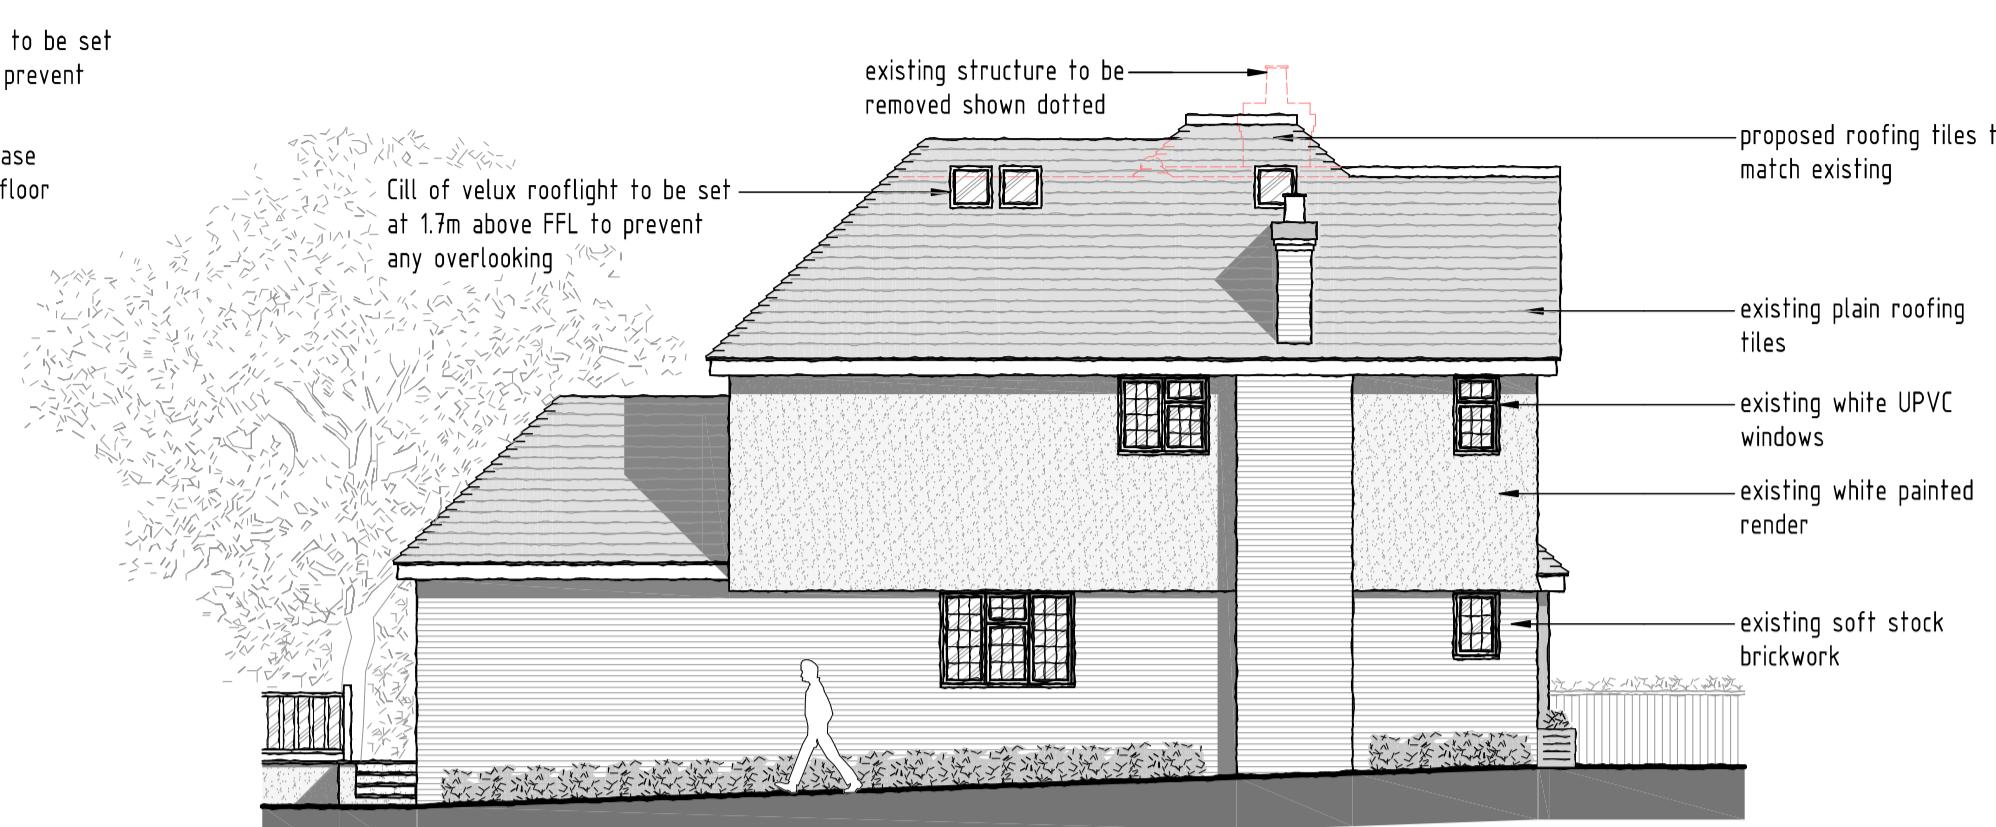
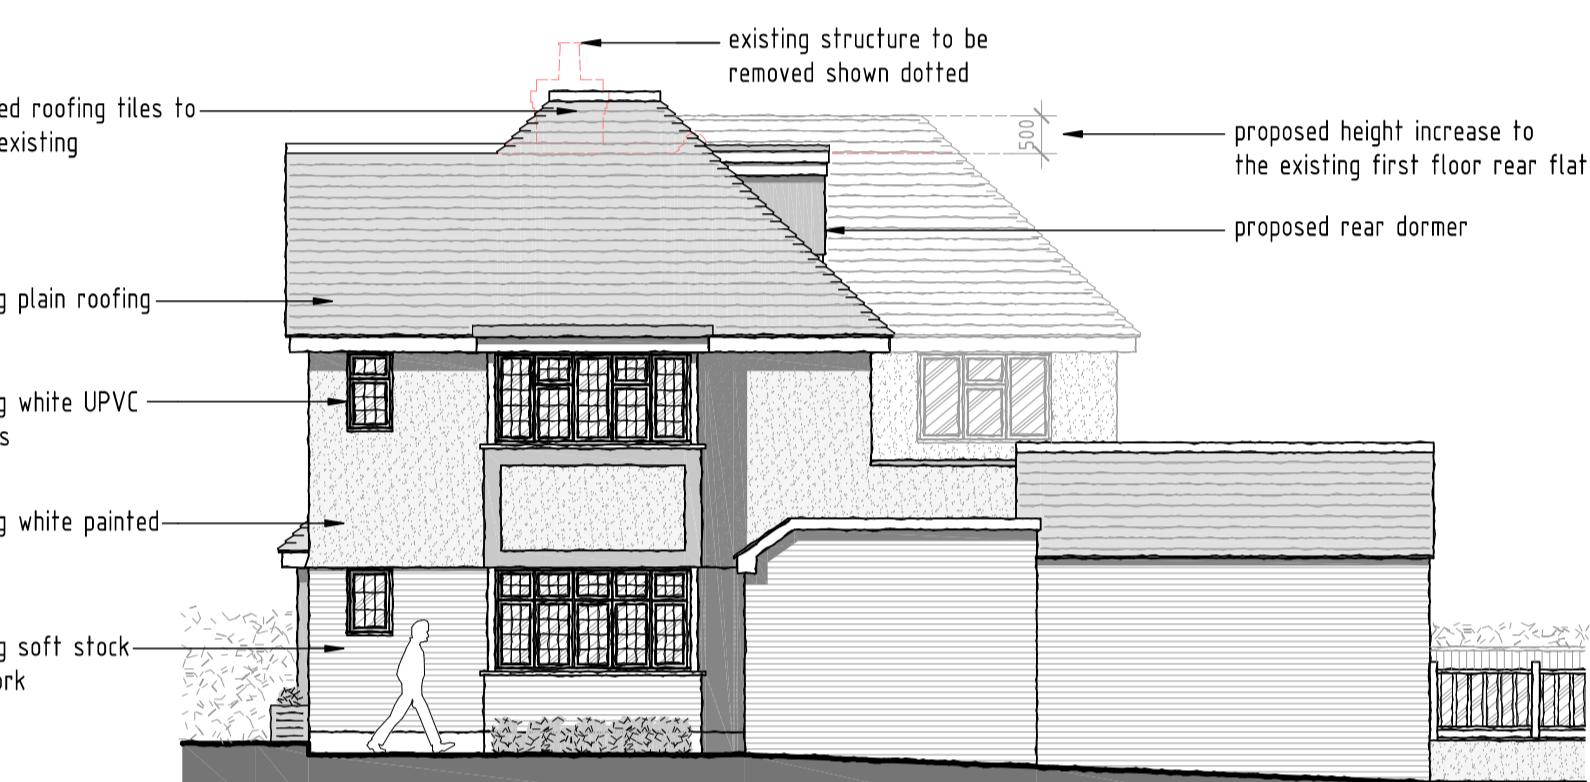
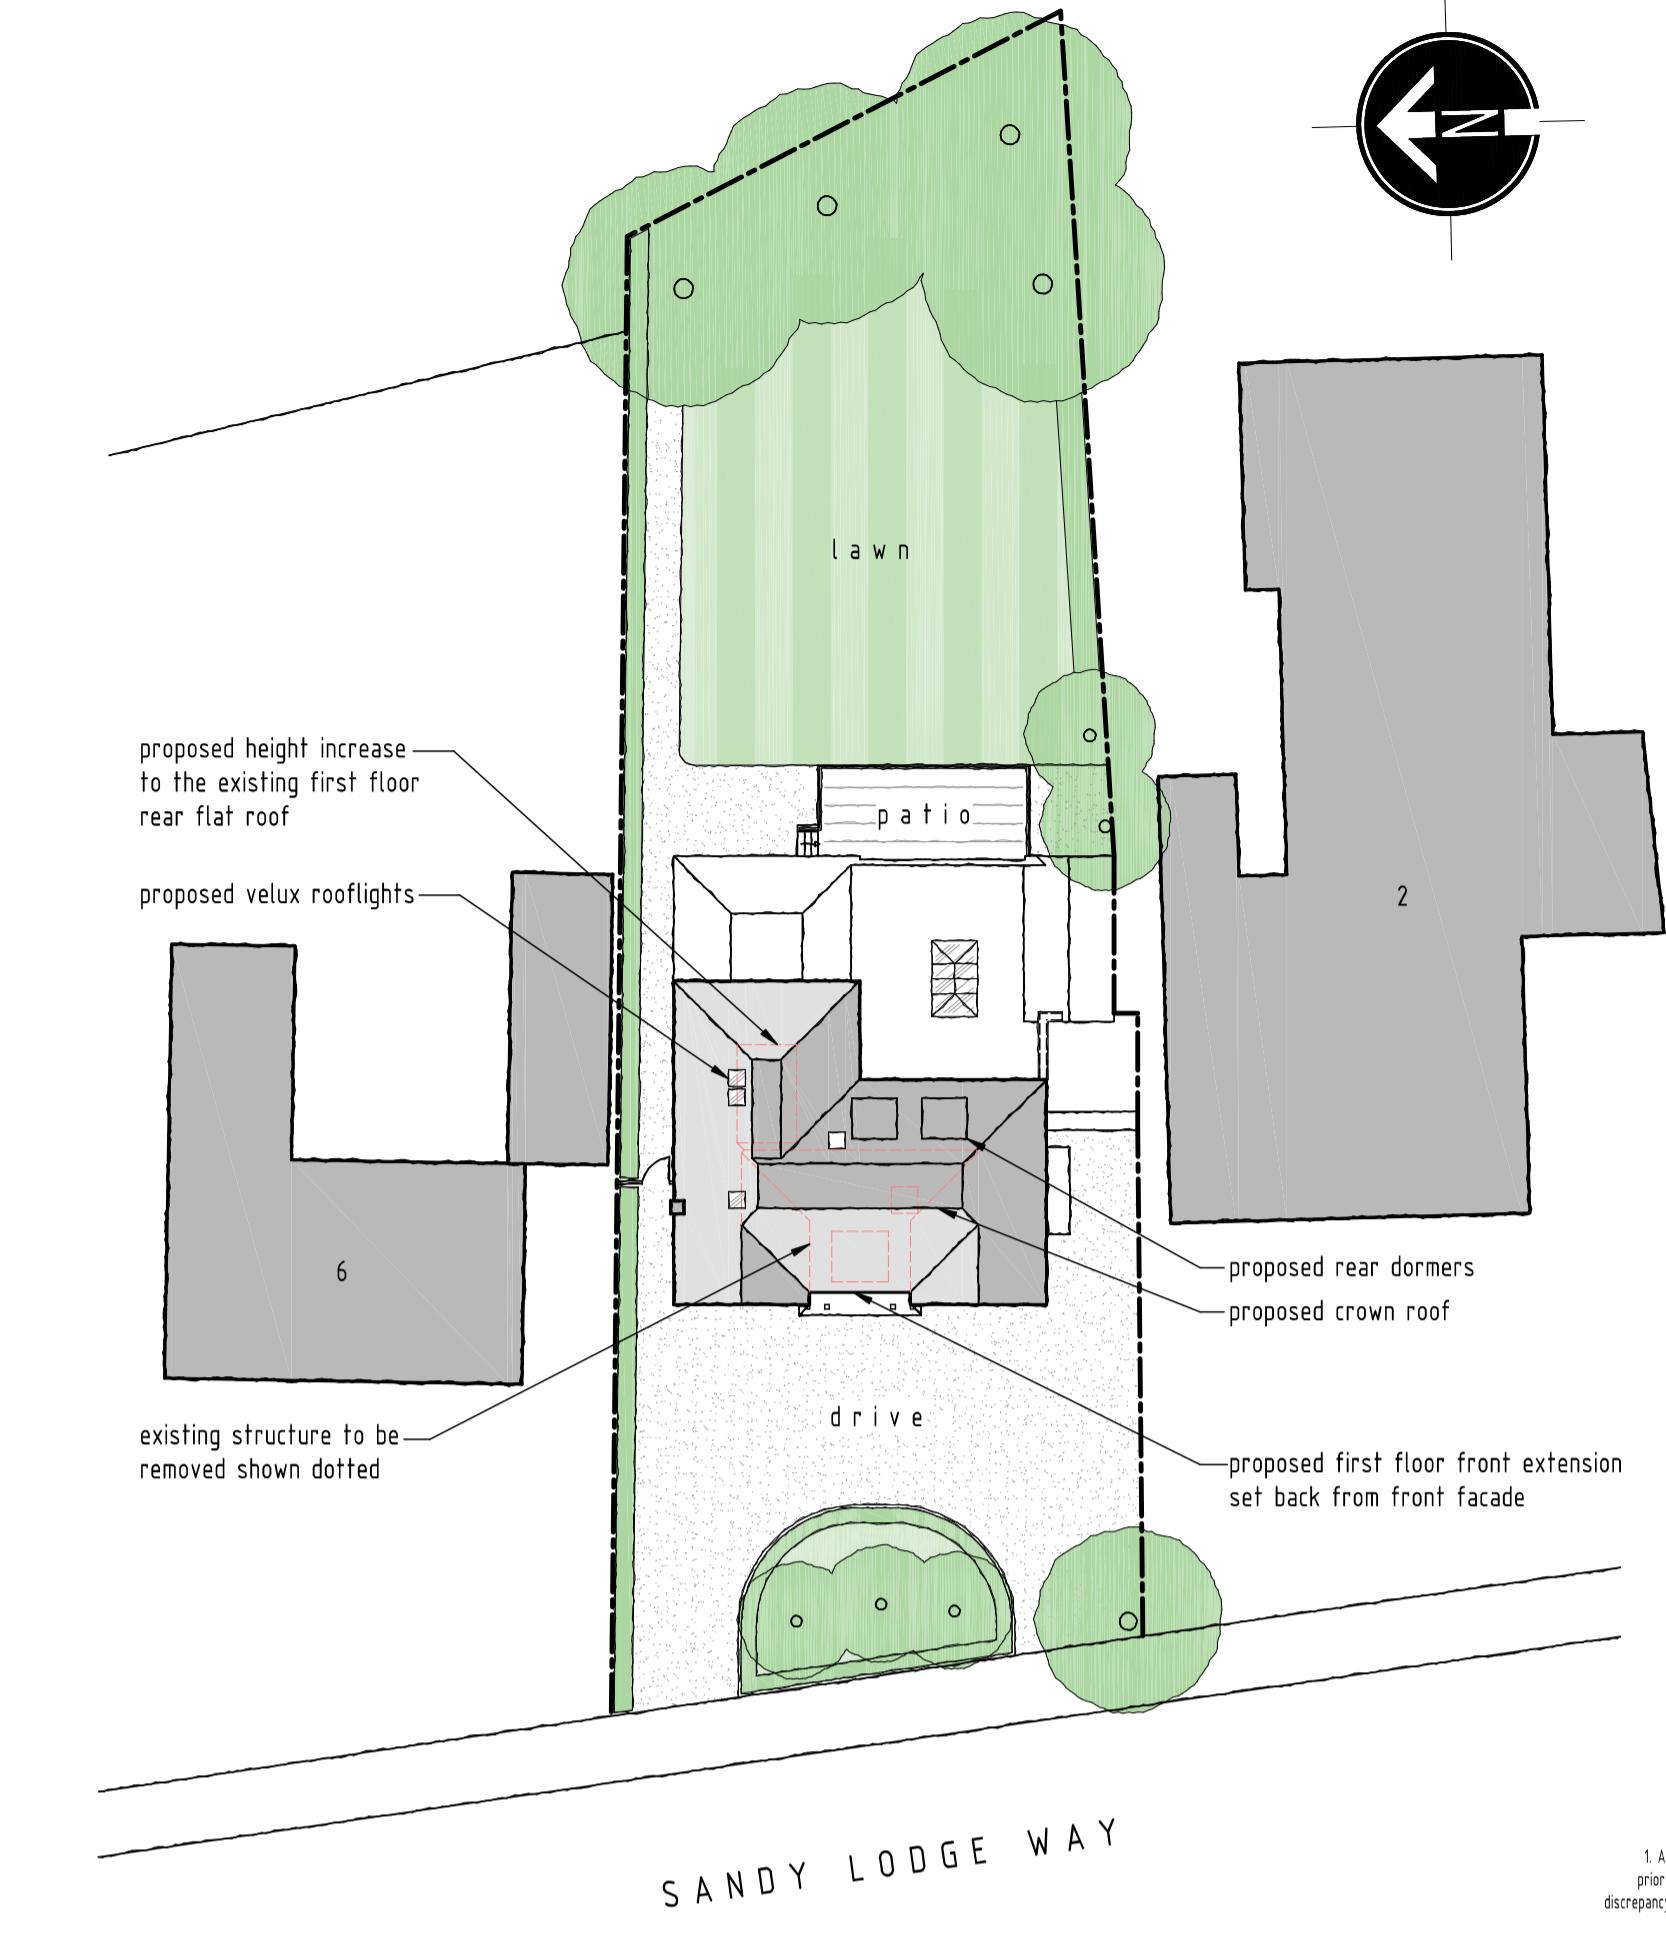
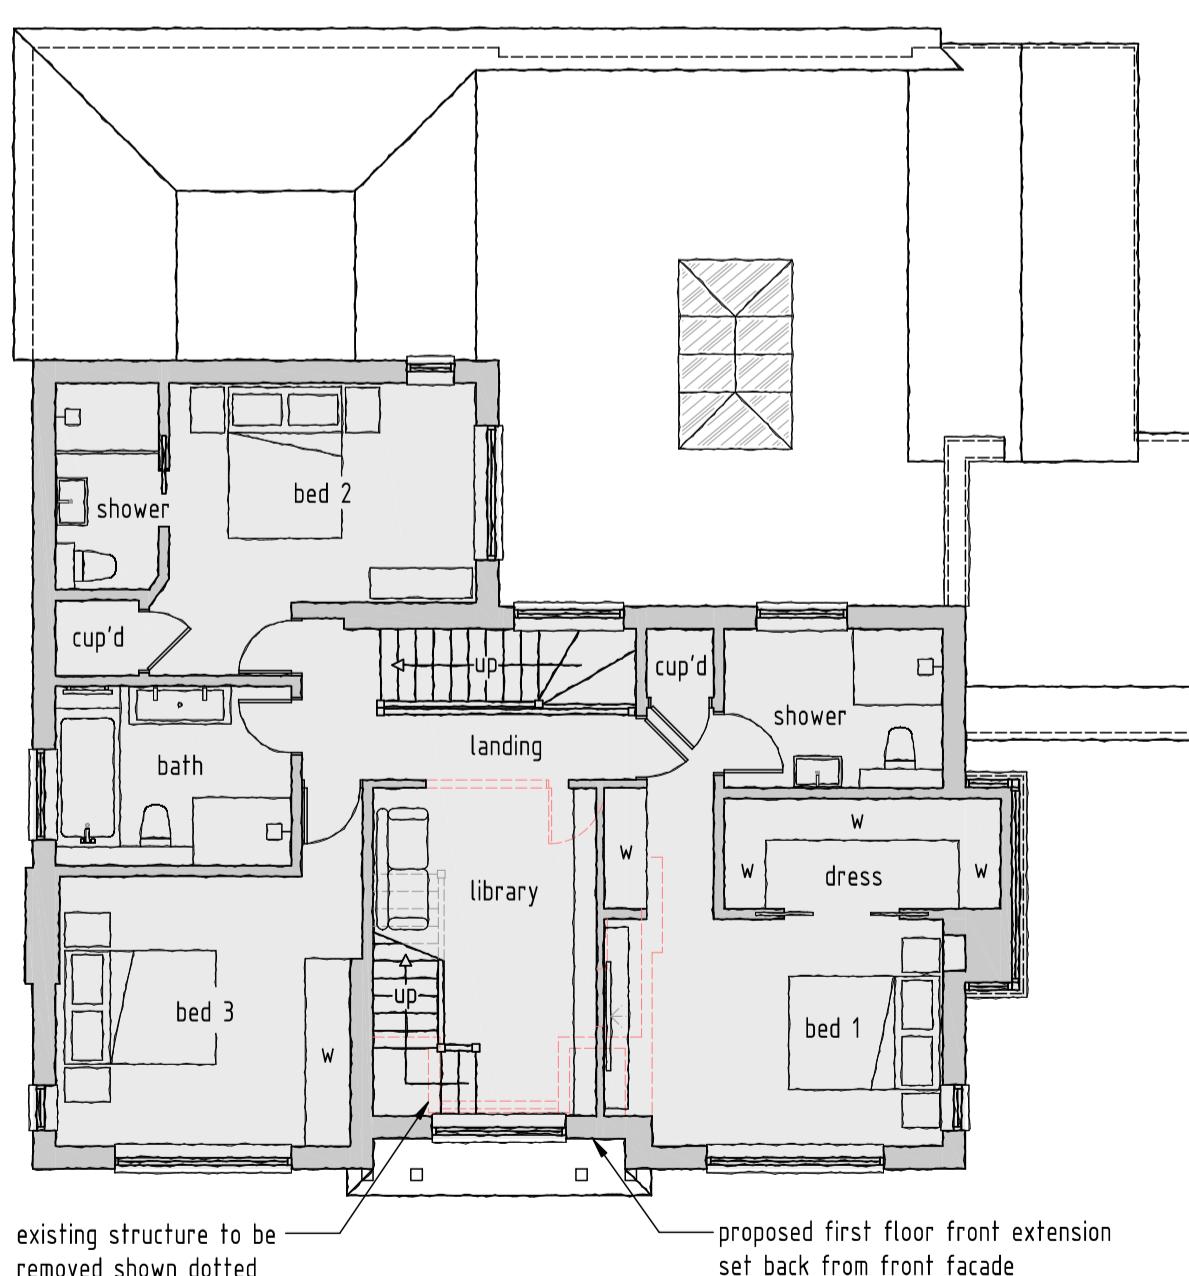
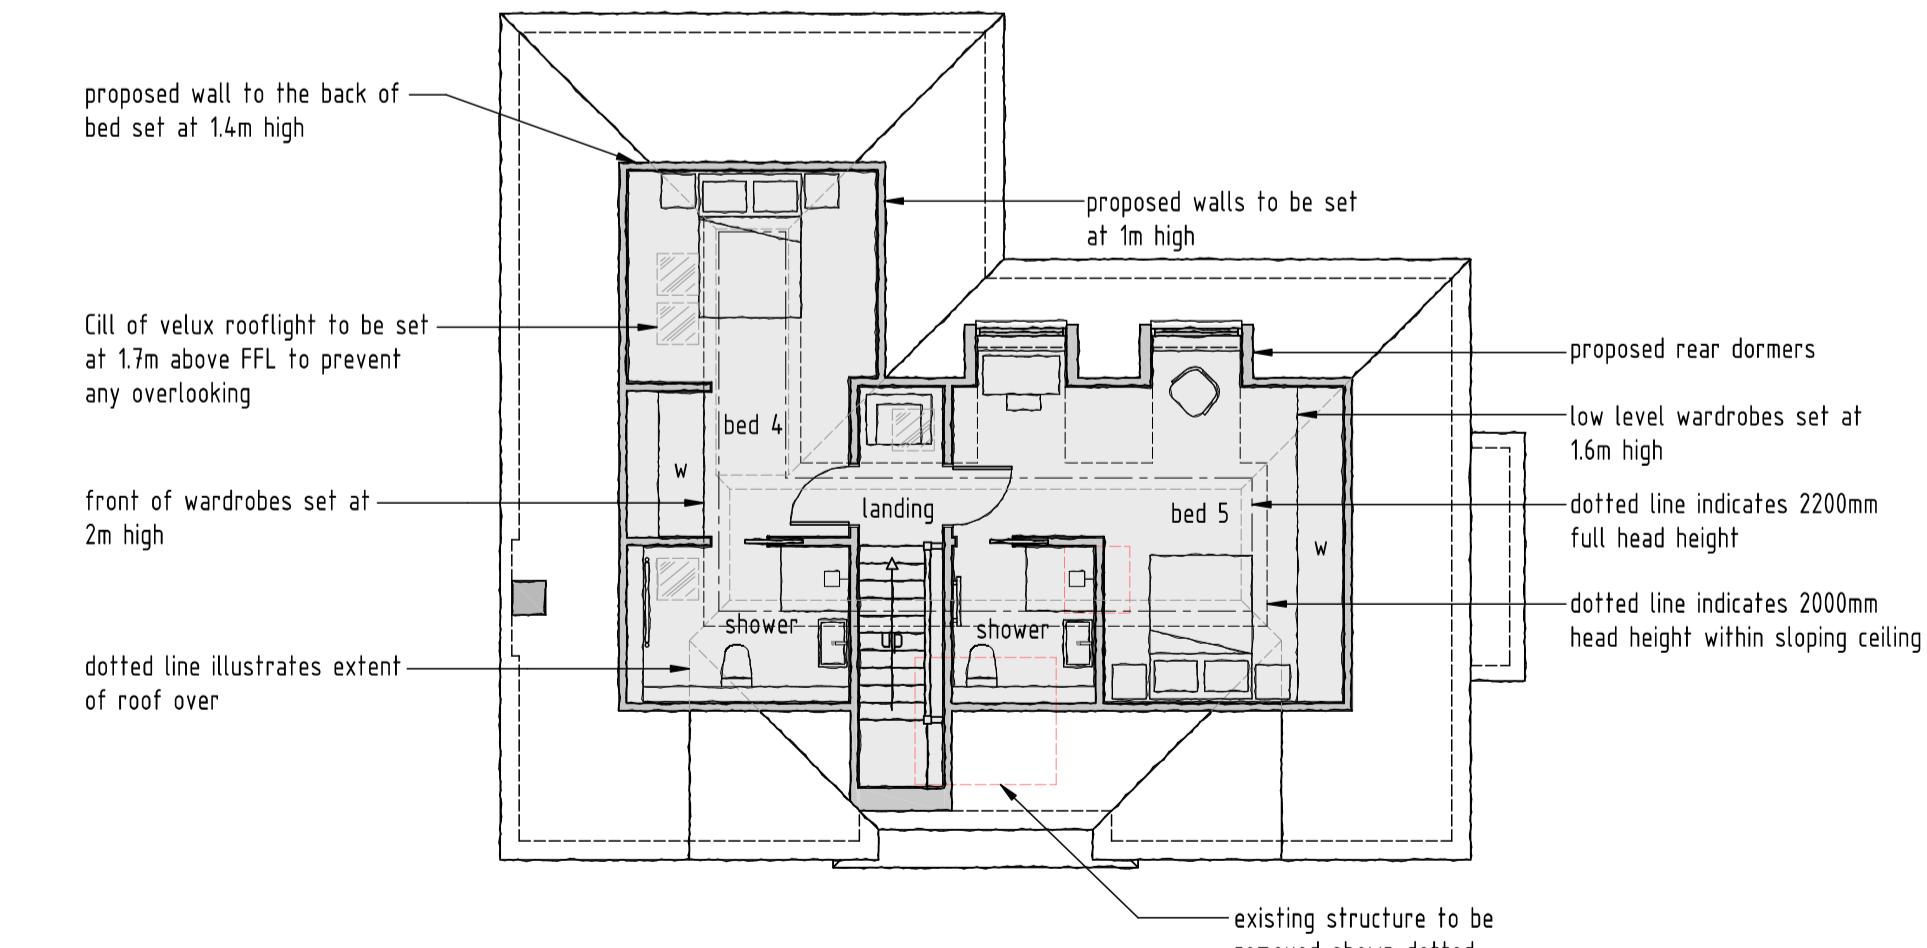
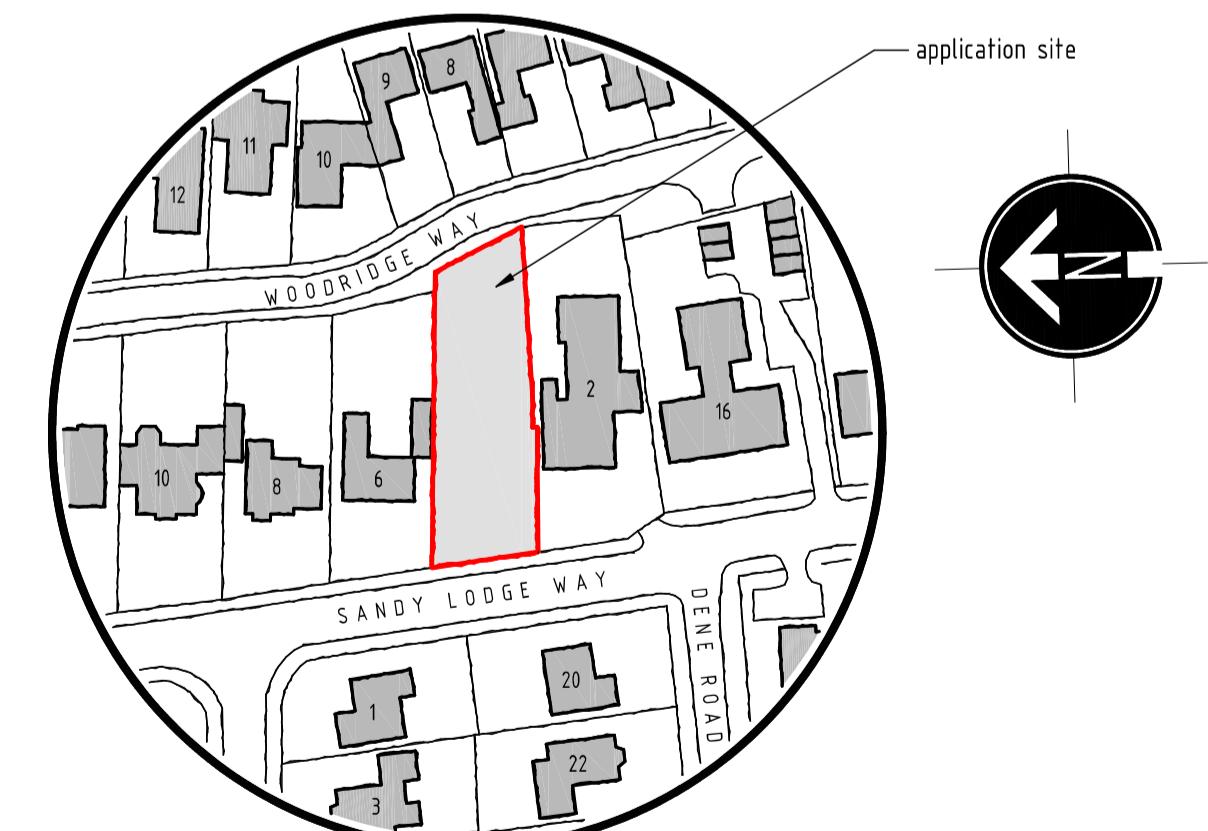


PROPOSED REAR ELEVATION

PROPOSED SIDE ELEVATION
SCALE 1:100PROPOSED FRONT ELEVATION
SCALE 1:100PROPOSED SIDE ELEVATION
SCALE 1:100PROPOSED SITE LAYOUT PLAN
SCALE 1:250

NOTES

- All dimensions are to be checked on site prior to the commencement of work and any discrepancy is to be reported to the construction manager before construction work on site.
- All work is to comply with current Building Regulations and allied legislation.
- All contractors and sub-contractors must ensure that they have read and understood this drawing and details before the commencement of work on site.
- All materials are to be used and installed in strict compliance with the relevant manufacturers instructions and recommendations.
- All works on site, managed and implemented as a result of the designs indicated on this drawing, are to be given full consideration for compliance with the Health and Safety (CDR) Regulations in respect of design and implementation on site and no works are to be undertaken if it is considered that compliance with the Building Regulations cannot be achieved.
- Footprint of buildings shown at 10m above ground level.

PROPOSED FIRST FLOOR PLAN
SCALE 1:100PROPOSED ROOF PLAN
SCALE 1:100LOCATION PLAN
SCALE 1:1250

A	16-10-2023	Clients comments added
rev:	date:	description:
scale:	1 : 100	A1
date:	06 / 10 / 2023	
drawing no:	1450 / P / 2A	drawn: AF
drawing:	PROPOSED FLOOR PLANS & ELEVATIONS, SITE PLAN AND LOCATION PLAN	
project:	4 SANDY LODGE WAY, NORTHWOOD, HA6 2AJ	
client:	MR AND MRS PATEL	



DUSEK DESIGN ASSOCIATES LTD
ARCHITECTURE + PLANNING

01895 831 103
info@dusek.co.uk
www.dusek.co.uk