



Existing **Front Elevation**

Scale 1:200

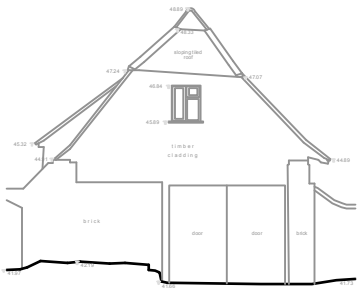


Existing **Side Elevation**

Scale 1:200

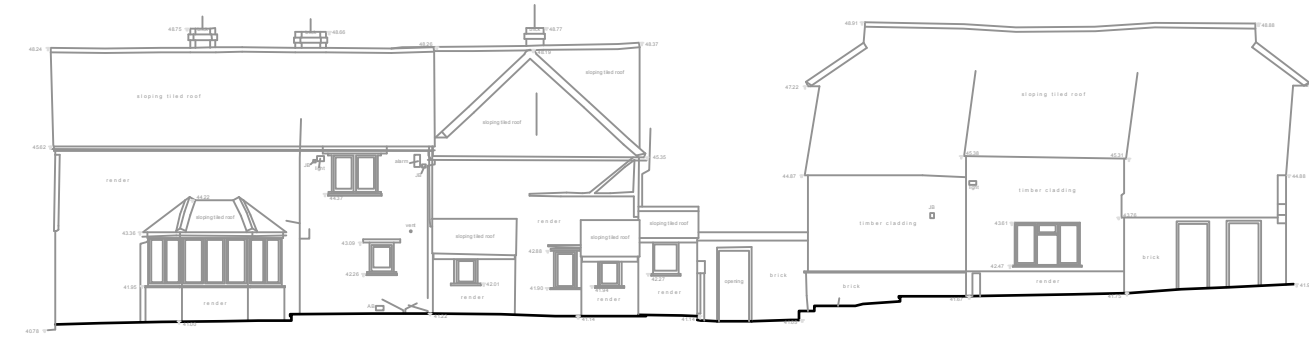

Existing **Rear Elevation**

Scale 1:100

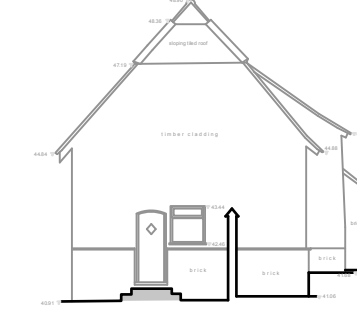

Existing **Side Elevation**

Scale 1:200




Existing **Side Elevation**

Scale 1:100



Existing **Side Elevation**

Scale 1:100

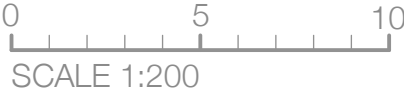

General Notes

All setting out must be checked on site.
All levels must be checked on site and refer to Ordinance Datum Newlyn unless alternative Datum given.
All dimensions must be checked on site.
This drawing must not be scaled.
This drawing must be read in conjunction with all other relevant drawings and specification clauses.
This drawing must not be used for land transfer purposes.
This drawing must not be used on site unless issued for construction.
Subject to survey, consultation and approval from all statutory authorities.

Drawing Notes

FILE REF No: 25/11/057/Lakin

STATUS REVISION DATE DRN CHK

Client

Mr. & Mrs. R. Lakin

Project Title

Old Clack Farm,
Tile Kiln Lane,
Harefield,
Uxbridge, UB9 6LU

Drawing Title

Existing House and Barn
Elevations

Scale @ A3 Size Date

1:200 @ A3 June'25

Drawing No. Status & Revision

25/11/057 **Planning**

Kristian Peel
ARCHITECTURE

Kristian Peel Architecture Ltd
9 Solesbridge Lane,
Chorleywood,
Hertfordshire
WD3 5SN

www.kristianpeelarchitecture.co.uk
studio@kristianpeelarchitecture.co.uk