


Proposed Front Elevation

Scale 1:100



Proposed Side Elevation

Scale 1:100

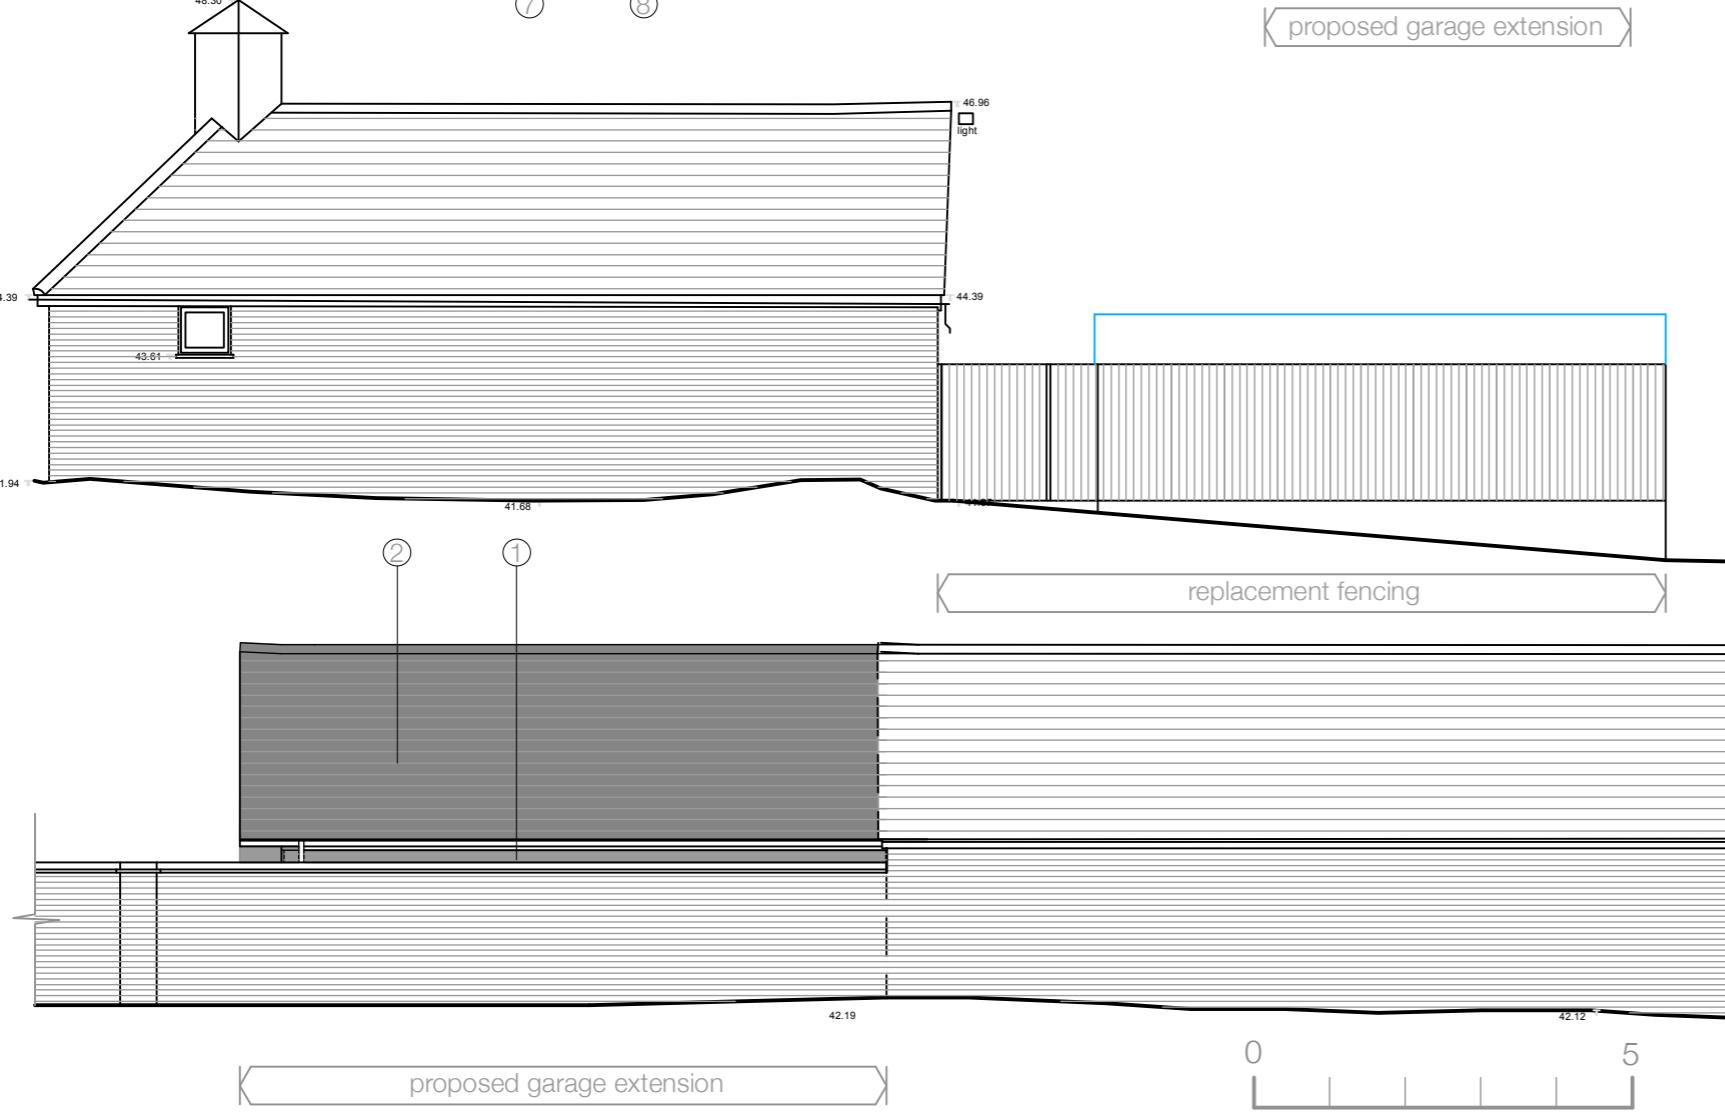

Proposed Rear Elevation

SCALE 1:100

**General Notes**  
 All setting out must be checked on site.  
 All levels must be checked on site and refer to Ordnance Datum Newlyn unless alternative Datum given.  
 All dimensions must be checked on site.  
 This drawing must not be scaled.  
 This drawing must be read in conjunction with all other relevant drawings and specification clauses.  
 This drawing must not be used for land transfer purposes.  
 This drawing must not be used on site unless issued for construction.  
 Subject to survey, consultation and approval from all statutory authorities.

**Drawing Notes**

FILE REF No: 25/11/203a/Lakin

STATUS REVISION DATE DRN CHK

**Note**

**Pickleball Fencing Colour:** to be finished in a dark matt green to reduce visual impact.

**Landscaping:** Hedging to be planted as a mixed native species.

**Ecology:** Incorporation of a bat box into the garage.

**Client**

Mr. & Mrs. R. Lakin

**Project Title**

Old Clack Farm,  
 Tile Kiln Lane,  
 Harefield,  
 Uxbridge, UB9 6LU

**Drawing Title**

Proposed Elevations  
 Garage and Pickleball Court

Scale @ A3 Size Date

1:100 @ A3 Sept'25

Drawing No. Status & Revision

25/11/203a planning

**Kristian Peel**  
 ARCHITECTURE

Kristian Peel Architecture Ltd  
 9 Solesbridge Lane,  
 Chorleywood,  
 Hertfordshire  
 WD3 5SN

[www.kristianpeelarchitecture.co.uk](http://www.kristianpeelarchitecture.co.uk)  
 studio@kristianpeelarchitecture.co.uk