



Proposed **Front Elevation 01**
Scale 1:100

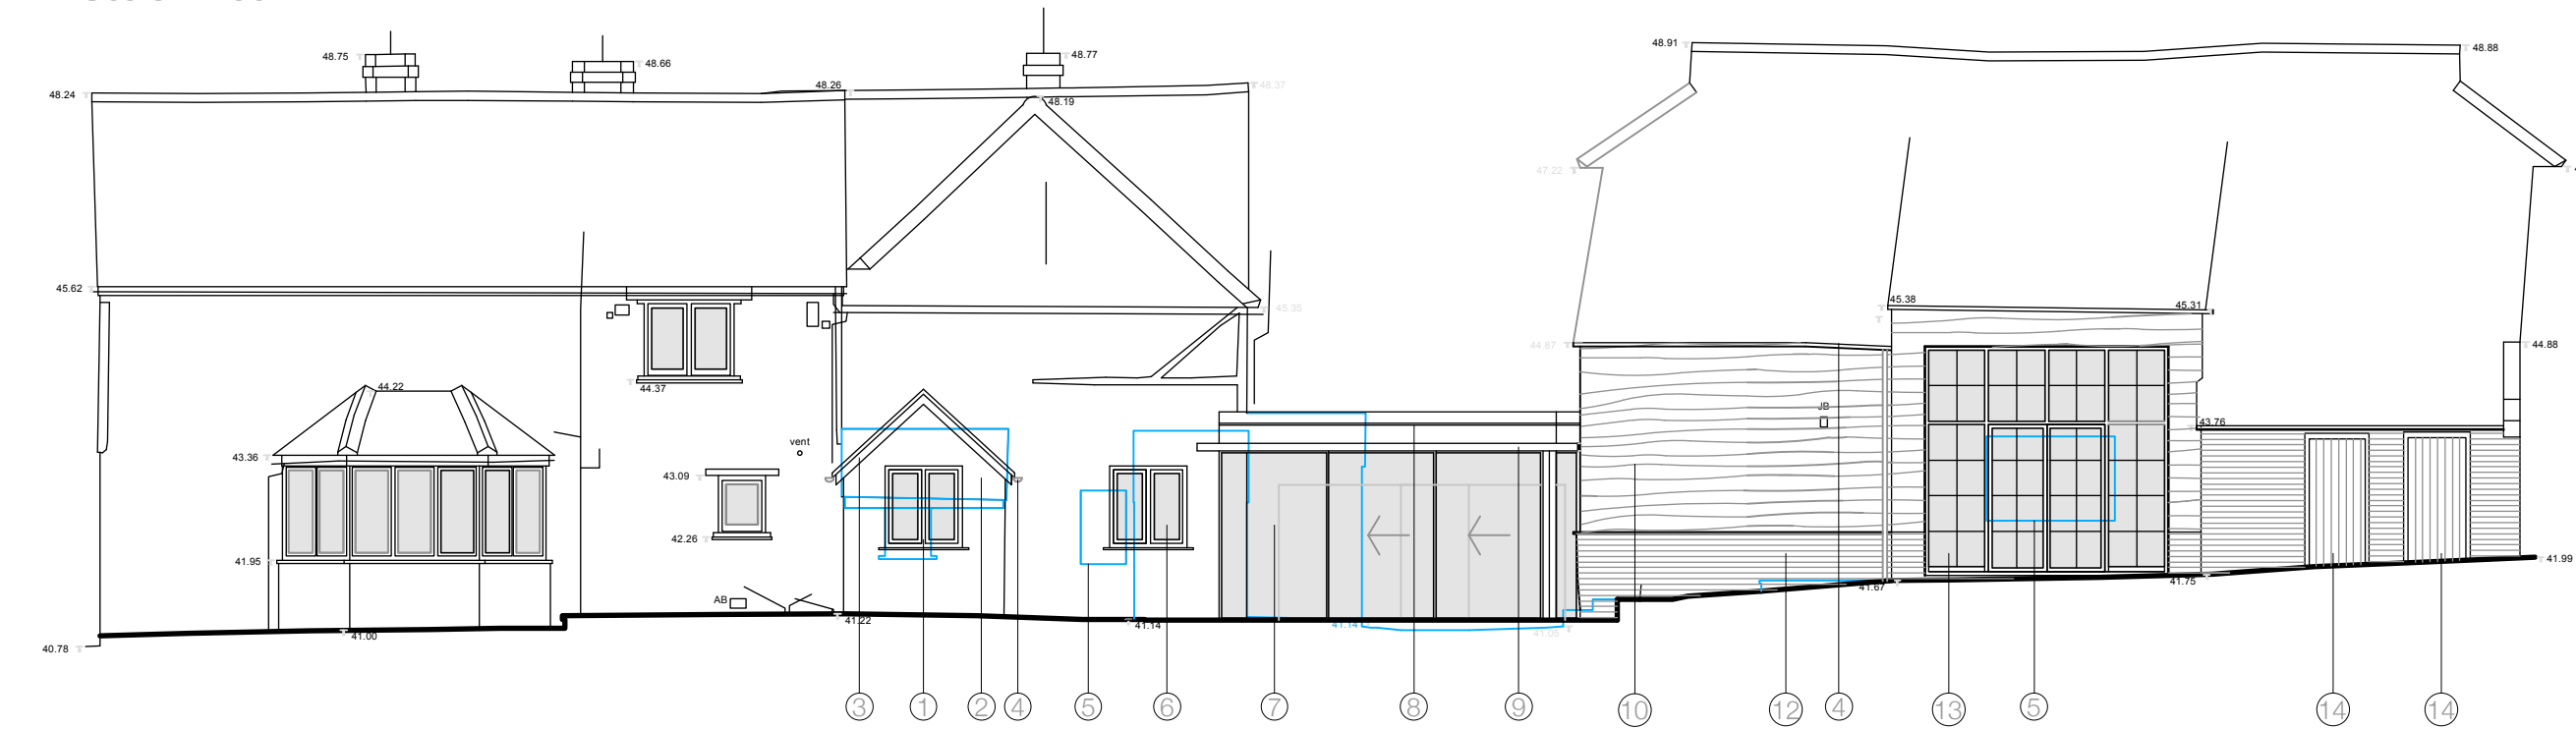

Proposed **Rear Elevation 02**
Scale 1:100

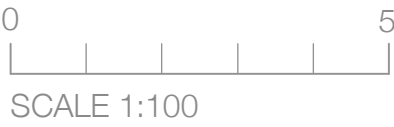

LEGEND

- s
- ① Replacement double glazed timber window.
 - ② Proposed replacement render.
 - ③ Proposed timber barge board.
 - ④ Proposed Black UPVC guttering to match existing.
 - ⑤ Removal of existing window or door.
 - ⑥ Replacement double glazed timber window.
 - ⑦ Proposed slimline double glazed powder coated grey door system.

- ⑧ Proposed grey rubber roof.
- ⑨ Proposed powder coated metal gutter and overhang.
- ⑩ Repair to the existing black feather edged boarding.
- ⑫ Repair of the existing low level brickwork.
- ⑬ Proposed double glazed crittal doors and windows
- ⑭ Replacement timber doors.

General Notes
All setting out must be checked on site.
All levels must be checked on site and refer to Ordinance Datum Newlyn unless alternative Datum given.
All dimensions must be checked on site.
This drawing must not be scaled.
This drawing must be read in conjunction with all other relevant drawings and specification clauses.
This drawing must not be used for land transfer purposes.
This drawing must not be used on site unless issued for construction.
Subject to survey, consultation and approval from all statutory authorities.

Drawing Notes

FILE REF No: 25/11/PL430/Lakin
STATUS REVISION DATE DRN CHK

☐ Proposed Demolition

Client

Mr. & Mrs. R. Lakin

Project Title

Old Clack Farm,
Tile Kiln Lane,
Harefield,
Uxbridge, UB9 6LU

Drawing Title

Proposed Front + Rear Elevation

Scale @ A3 Size Date

1:100 @ A3 Nov'25

Drawing No. Status & Revision

25/11/PL430 **Planning**

Kristian Peel
ARCHITECTURE

Kristian Peel Architecture Ltd
9 Solesbridge Lane,
Chorleywood,
Hertfordshire
WD3 5SN

www.kristianpeelarchitecture.co.uk
studio@kristianpeelarchitecture.co.uk