


## General Notes

© ABAY ARCHITECTURE RIBA

All dimensions and levels to be checked on site and any discrepancies to be reported to the architect before construction.

Written dimensions to be taken in preference to scaled dimensions.

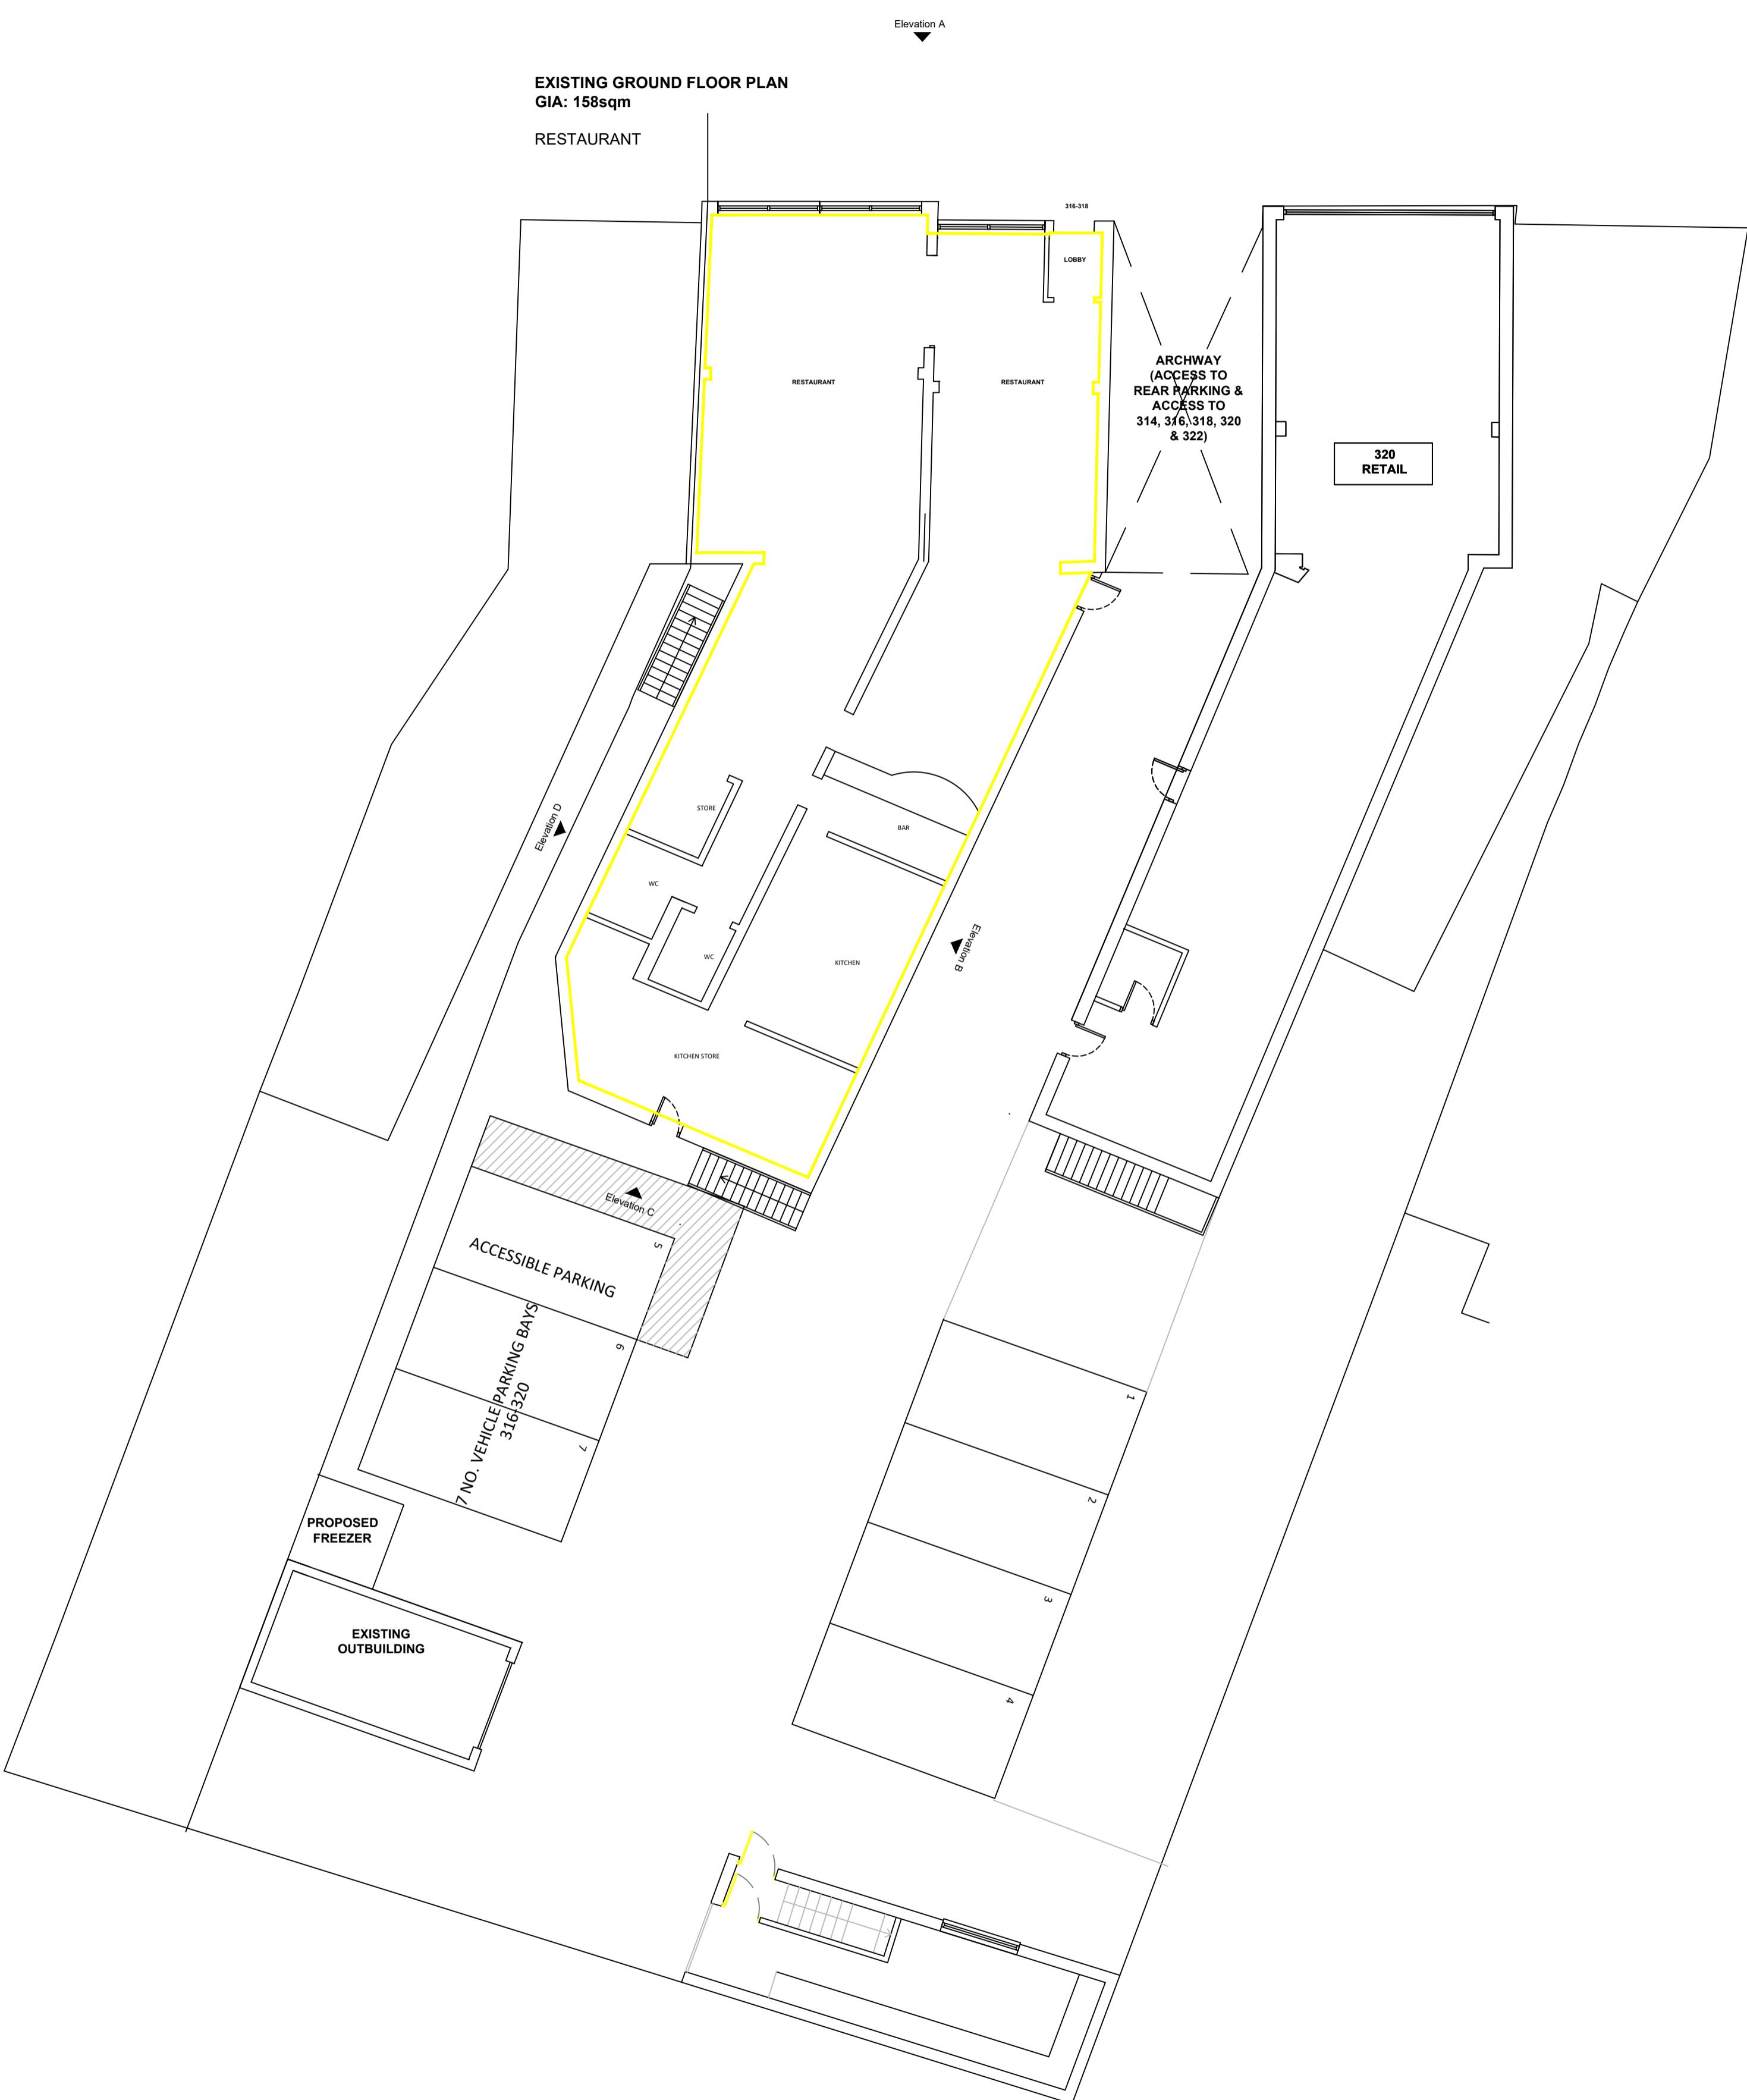

0 1 2 3 4 5 10 15 20 25 30ft  
0 1 2 3 4 5 6 7 8 9 10m  
A 25.09.25 First Floor Plan removed

Rev	Date	Amendment
-----	------	-----------

## CLIENT

316-318 HIGH STREET  
HARLINGTON  
UB3 5DU

## PROJECT

EXISTING  
GROUND FLOOR PLAN

DATE  
06.07.25

SCALE  
1:100 @ A1

DRAWN  
NA

REV  
A

DRAWING NUMBER  
1613-P-002

Neha Abayawardana RIBA  
abay.architecture@yahoo.com