

General Notes

© ABAY ARCHITECTURE RIBA

All dimensions and levels to be checked on site and any discrepancies to be reported to the architect before construction.

Written dimensions to be taken in preference to scaled dimensions.



A 25.09.25 First Floor and roof amended

Rev	Date	Amendment
-----	------	-----------

CLIENT316-318 HIGH STREET
HARLINGTON
UB3 5DU**PROJECT**PROPOSED
ELEVATIONS – SHEET 1 OF 2**DATE**

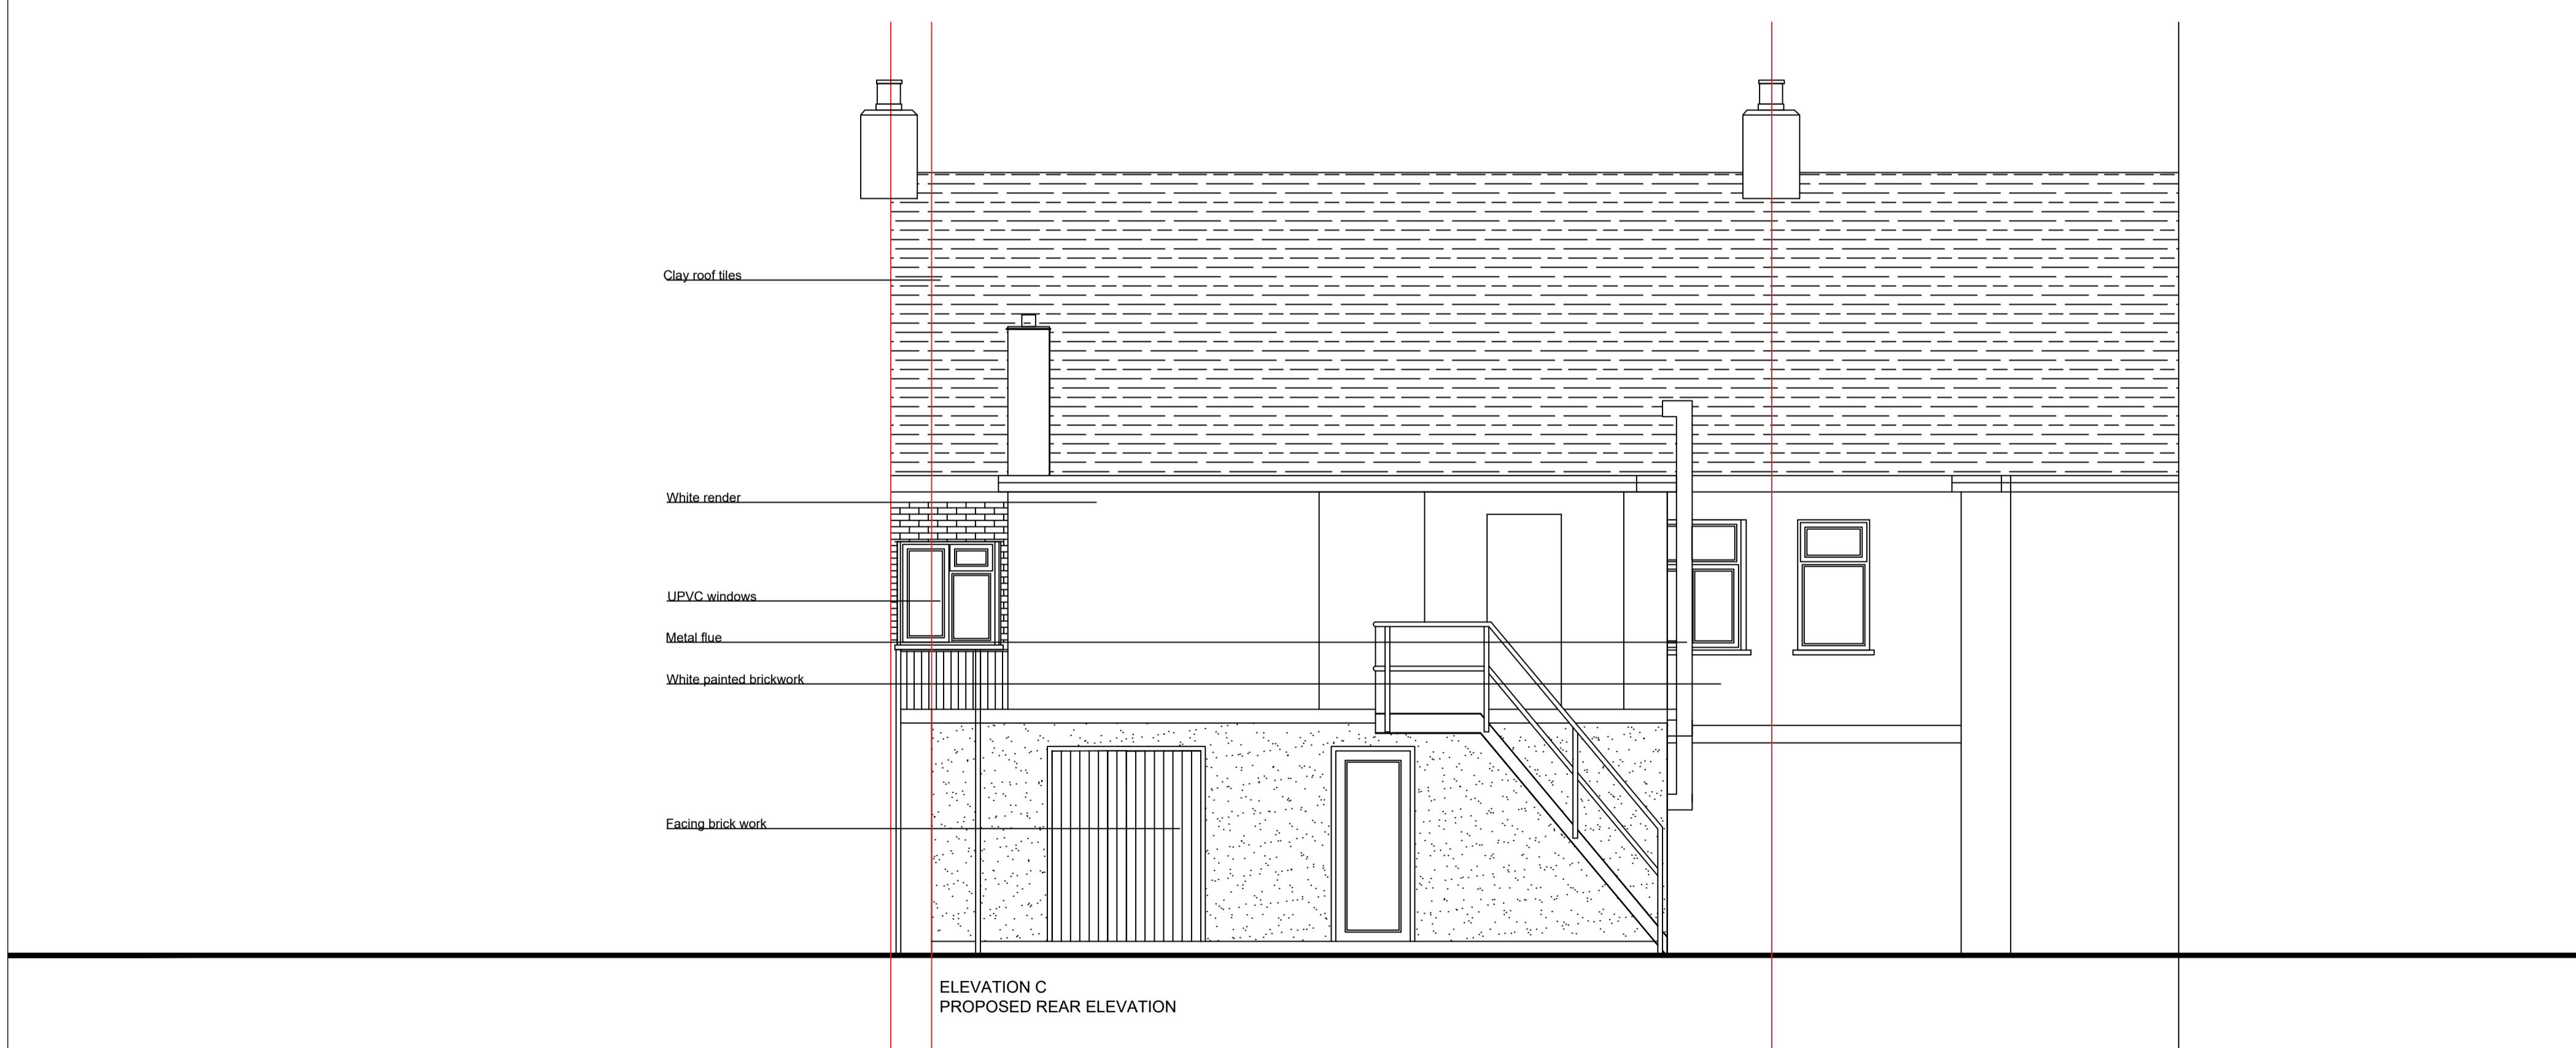
06.07.25

SCALE

1:50 @ A1

DRAWN

NA

REV
A**DRAWING NUMBER**
1613-P-006Neha Abayawardana RIBA
abay.architecture@yahoo.comELEVATION A
PROPOSED FRONT ELEVATIONELEVATION C
PROPOSED REAR ELEVATION