

General Notes

© ABAY ARCHITECTURE RIBA


All dimensions and levels to be checked on site and any discrepancies to be reported to the architect before construction.

Written dimensions to be taken in preference to scaled dimensions.

EXISTING GROUND FLOOR PLAN
GIA: 158sqm

RESTAURANT

Elevation A

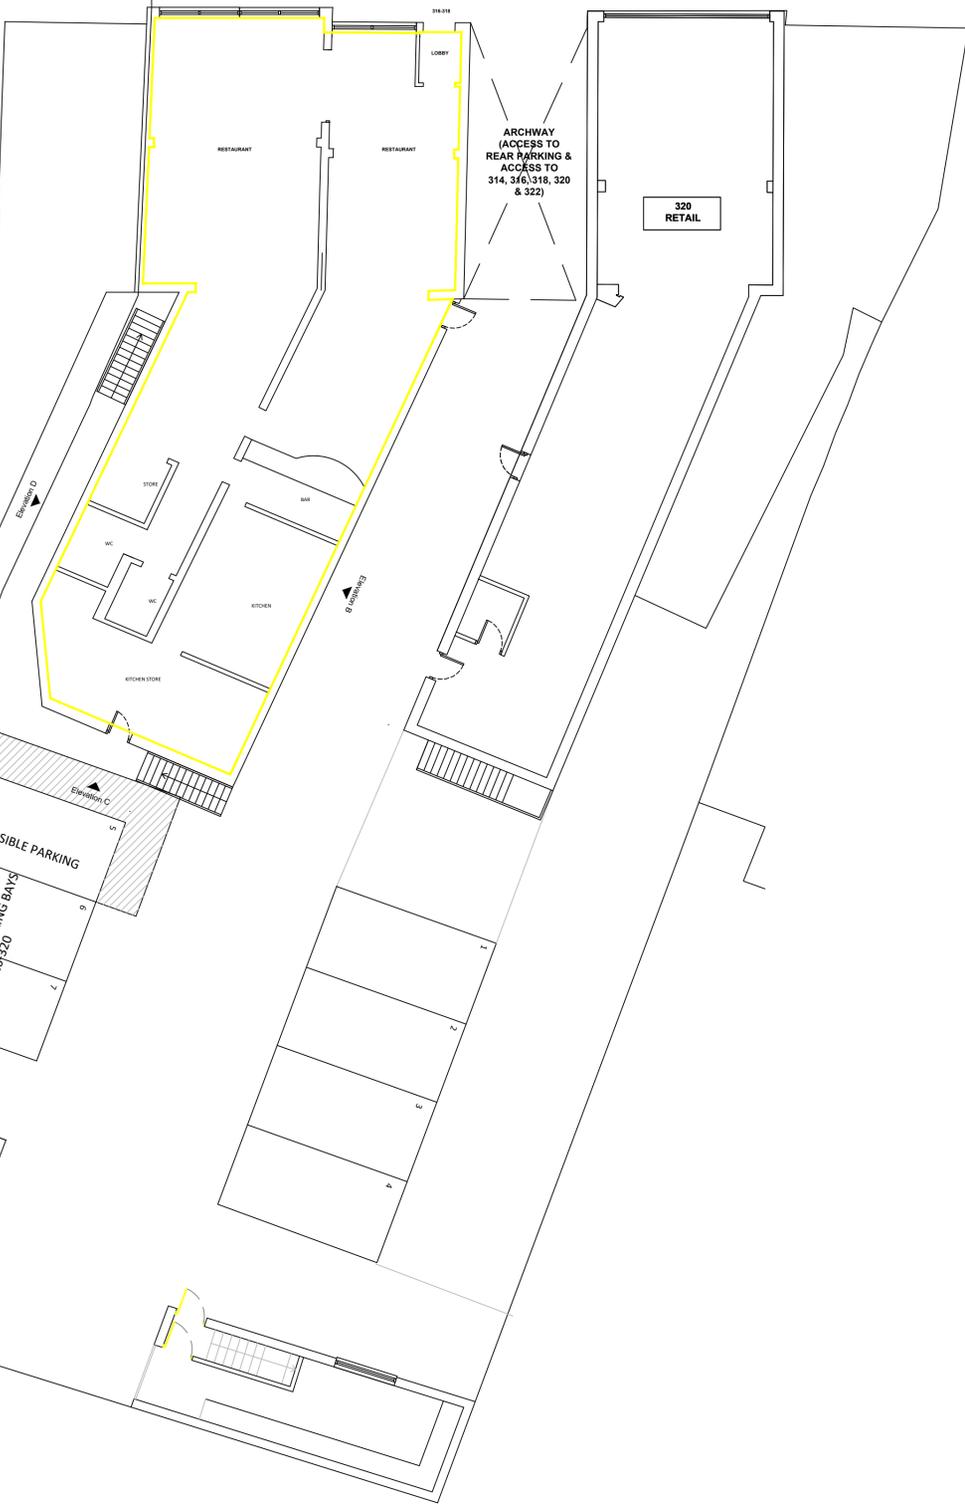


EXISTING FLOOR PLAN
6 BEDROOM HMO

Elevation A



EXISTING ROOF PLAN

Elevation A

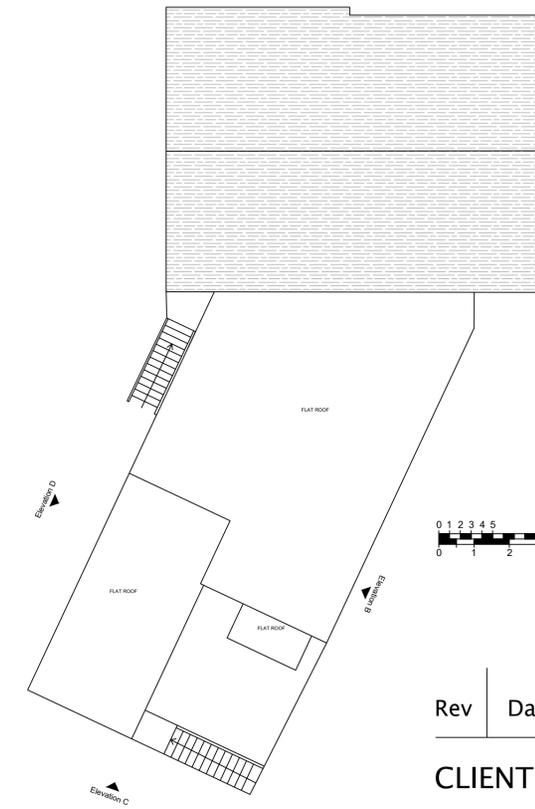

Rev	Date	Amendment
-----	------	-----------

CLIENT

316-318 HIGH STREET
HARLINGTON
UB3 5DU

PROJECT

EXISTING
FLOOR & ROOF PLANS

DATE

18.11.25

SCALE

1:100 @ A1

DRAWN

NA

REV

DRAWING NUMBER

1613-P-011

Neha Abayawardana RIBA
abay.architecture@yahoo.com

ABAY ARCHITECTURE