

All dimensions must be checked on site and not scaled from this drawing. Any dimensional discrepancies discovered must be reported to the Surveyor before proceeding. This drawing is to be read in conjunction with all relevant documents.

This drawing is copyright © and may not be reproduced without permission

CLIENT

Mr F. Antiri

DRAWING TITLE

Existing Ground Floor Plan

Scale	Date	Drawn	Checked
-------	------	-------	---------

1:50 @ A3 NOV 22 AJ SC

Revisions

- - -

27 Brixham Crescent
Ruislip
HA4 8TU




Cubic Building Surveying
Trading style of Cubic Property Consulting Ltd
Verona, Bolney Road, Lower Shiplake
Henley-on-Thames, RG9 3NT
www.cubicbs.co.uk
T: 07961 111245

Drawing Number C33224 -100




EXISTING REAR ELEVATION

SCALE 1:100

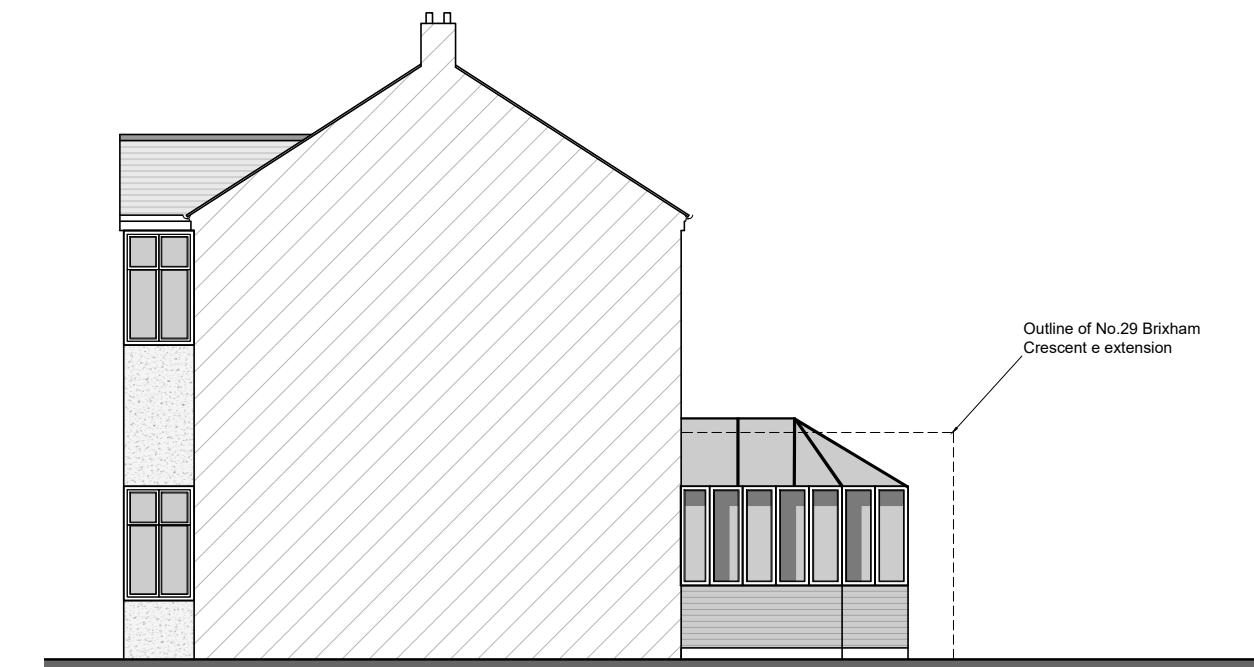

EXISTING SIDE ELEVATION

SCALE 1:100

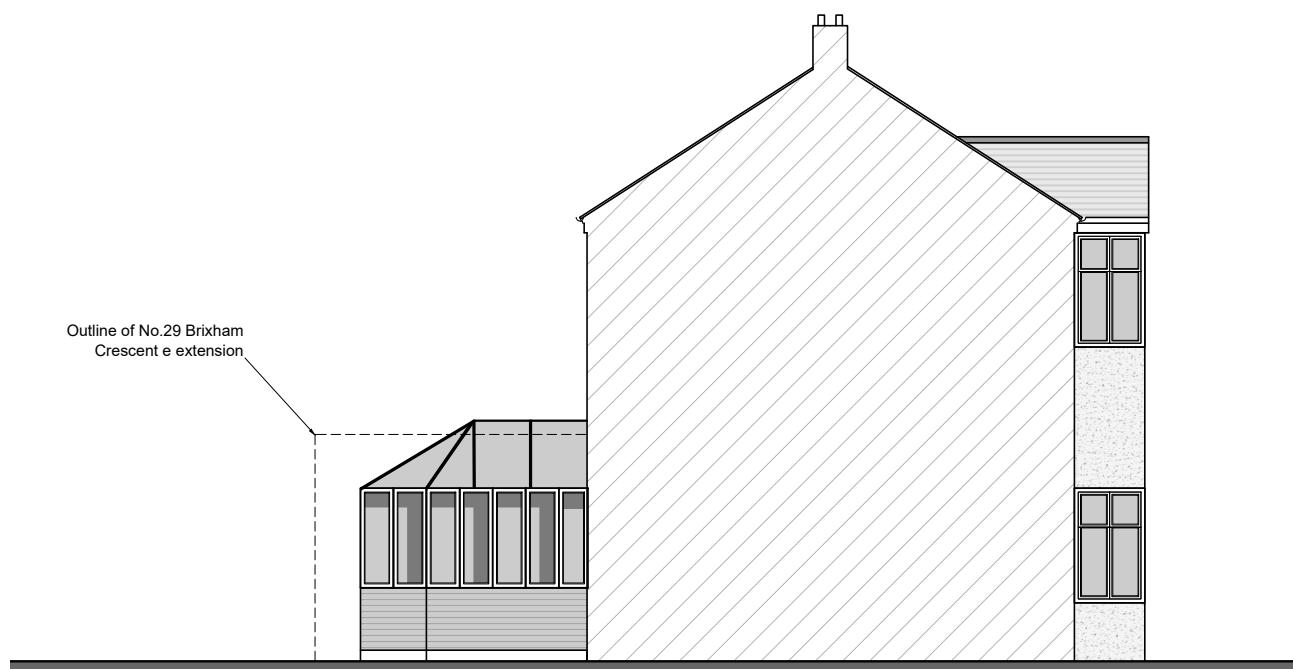

EXISTING SIDE ELEVATION

SCALE 1:100

1:100

2m 0 2m 4m 6m 8m 10m

All dimensions must be checked on site and not scaled from this drawing. Any dimensional discrepancies discovered must be reported to the Surveyor before proceeding. This drawing is to be read in conjunction with all relevant documents.


This drawing is copyright © and may not be reproduced without permission

CLIENT	DRAWING TITLE			
	Existing Elevations			
JOB DESCRIPTION	Scale	Date	Drawn	Checked
	1:100 @ A3	NOV 22	AJ	SC
27 Brixham Crescent Ruislip HA4 8TU	Revisions			
- - -				



Cubic Building Surveying
Trading style of Cubic Property Consulting Ltd
Verona, Bolney Road, Lower Shiplake
Henley-on-Thames, RG9 3NT
www.cubicbs.co.uk
T: 07961 11245

Drawing Number C33224 - 101

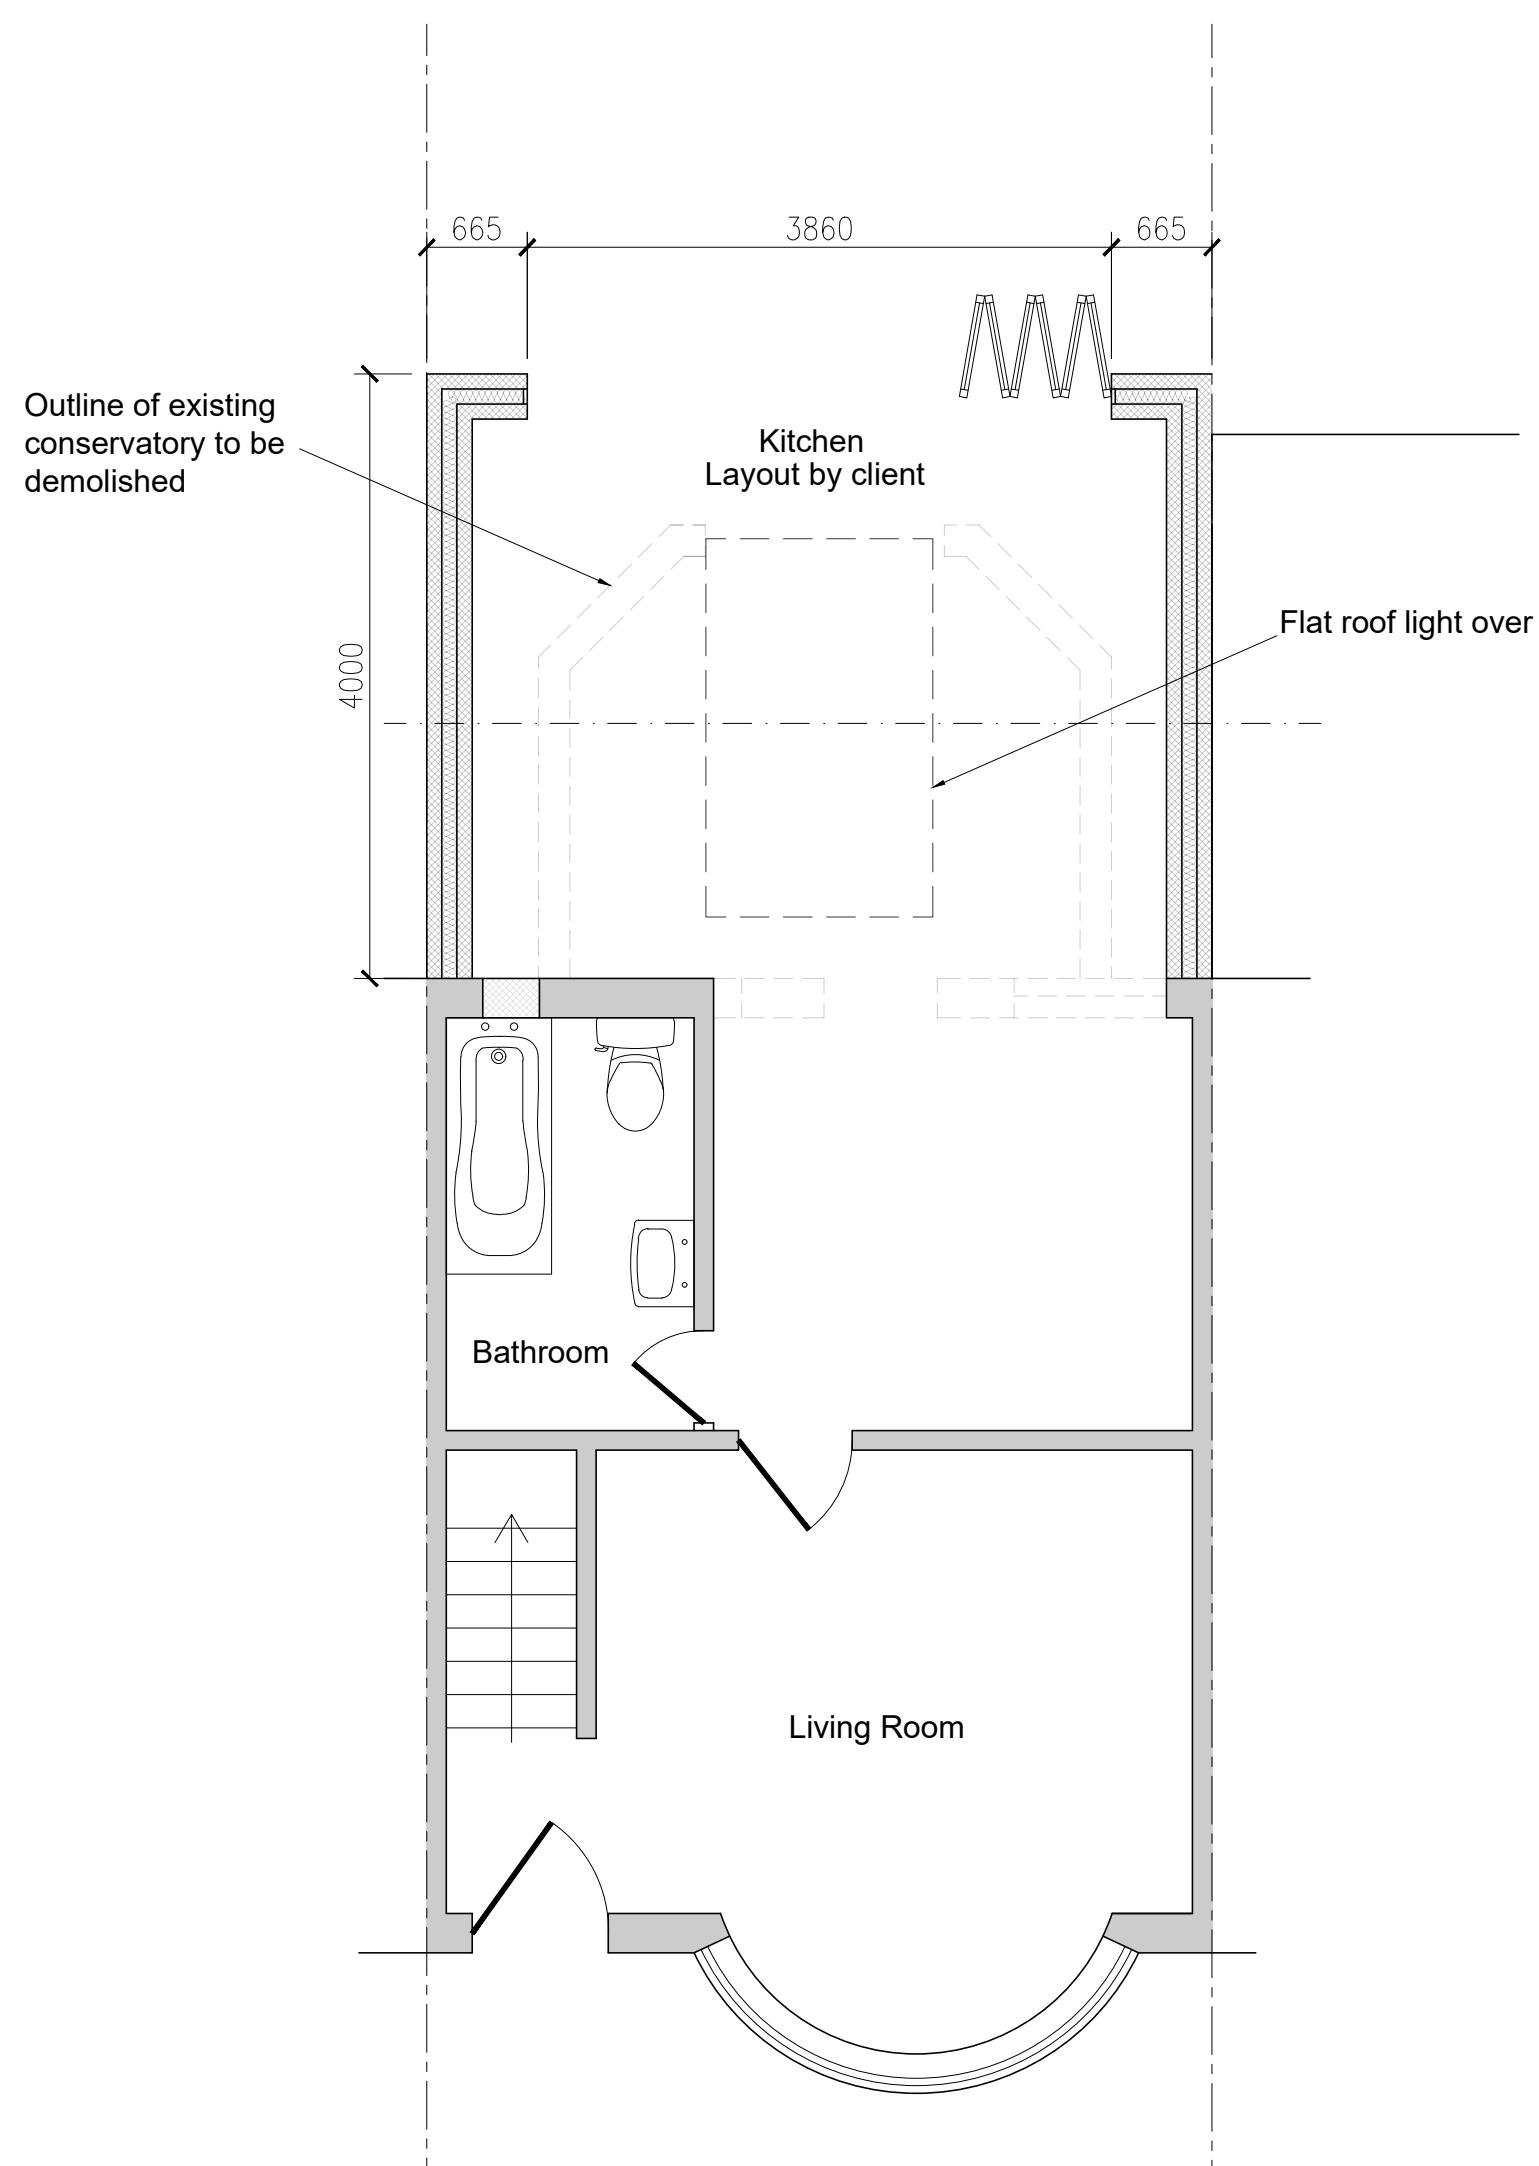

All dimensions must be checked on site and not scaled from this drawing. Any dimensional discrepancies discovered must be reported to the Surveyor before proceeding. This drawing is to be read in conjunction with all relevant documents.

This drawing is copyright © and may not be reproduced without permission

CLIENT

Mr F. Antiri

DRAWING TITLE

Proposed Ground Floor Plan

Scale	Date	Drawn	Checked
-------	------	-------	---------

1:50 @ A3 NOV 22 AJ SC

Revisions


A 12/01/23 Extension reduced to 4m

JOB DESCRIPTION
27 Brixham Crescent
Ruislip
HA4 8TU




Cubic Building Surveying
Trading style of Cubic Property Consulting Ltd
Verona, Bolney Road, Lower Shiplake
Henley-on-thames, RG9 3NT
www.cubicbs.co.uk
T: 07961 111245

Drawing Number C33224 -102 A

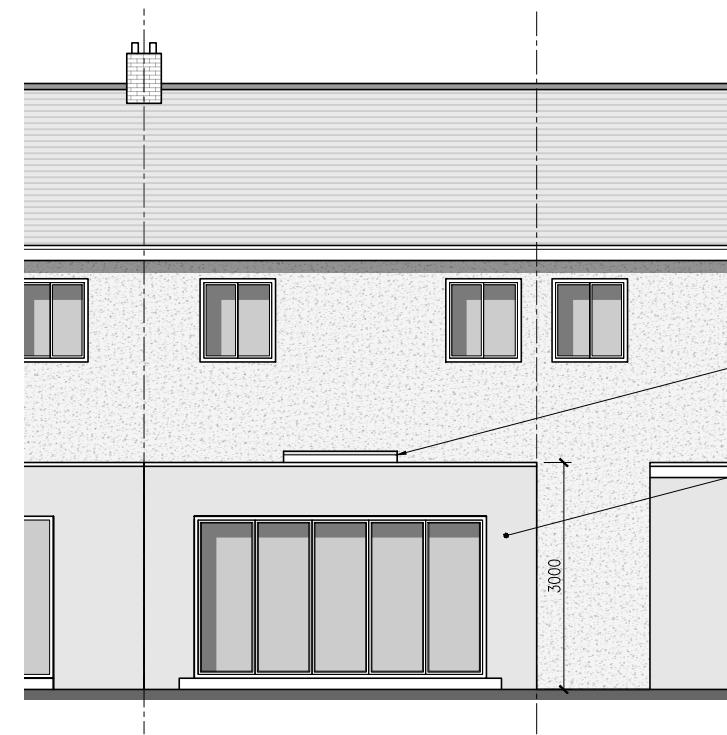


PROPOSED REAR ELEVATION

SCALE 1:100

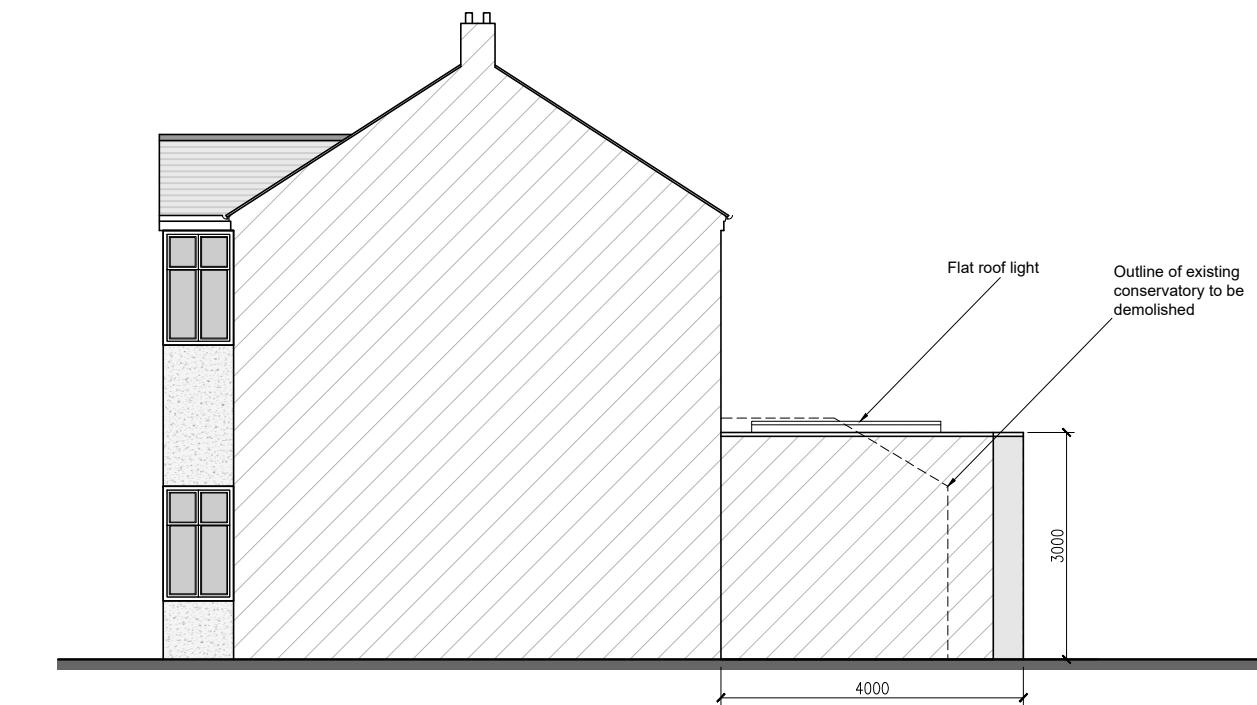

PROPOSED SIDE ELEVATION

SCALE 1:100

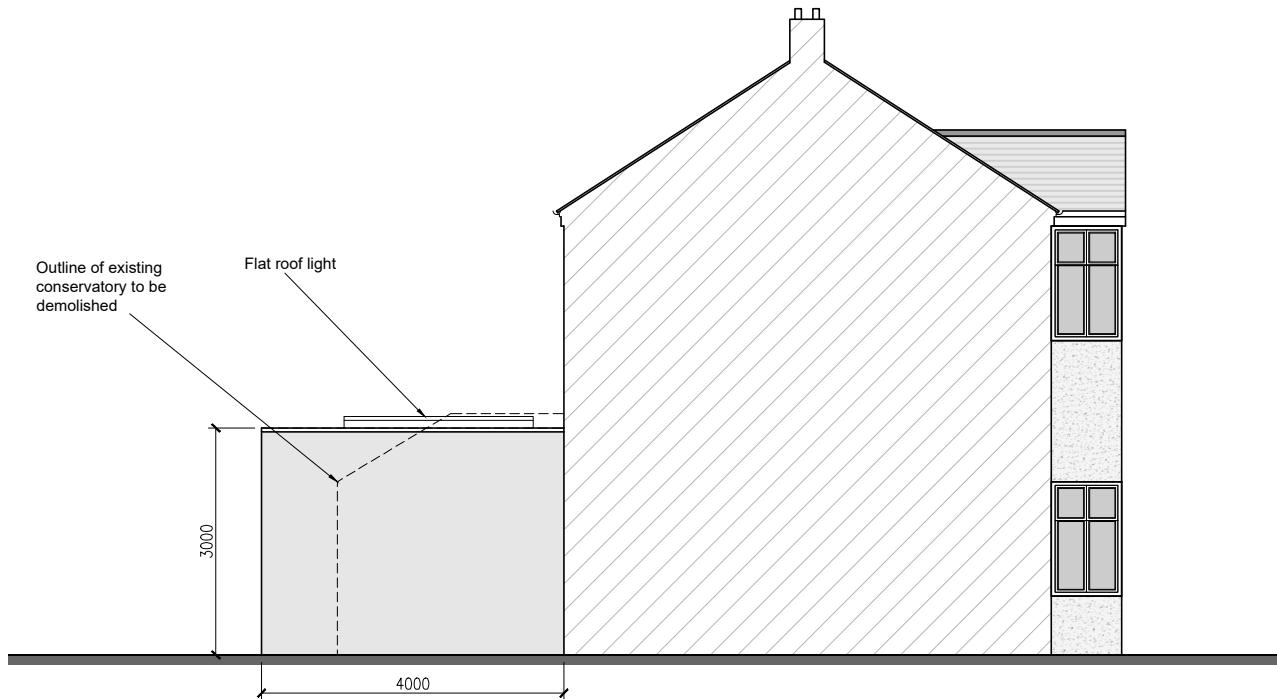

PROPOSED SIDE ELEVATION

SCALE 1:100

1:100

2m 0 2m 4m 6m 8m 10m

All dimensions must be checked on site and not scaled from this drawing. Any dimensional discrepancies discovered must be reported to the Surveyor before proceeding. This drawing is to be read in conjunction with all relevant documents.

This drawing is copyright © and may not be reproduced without permission

CLIENT
Mr F. Antiri
DRAWING TITLE
Proposed Elevations
JOB DESCRIPTION
1:100 @ A3 NOV 22 AJ SC
Revisions
A 12/01/23 Extension reduced to 4m



Cubic Building Surveying
Trading style of Cubic Property Consulting Ltd
Verona, Bolney Road, Lower Shiplake
Henley-on-Thames, RG9 3NT
www.cubicbs.co.uk
T: 07961 111245

Drawing Number C33224 - 103 A

