


PRELIMINARY DRAWING 12.12.24

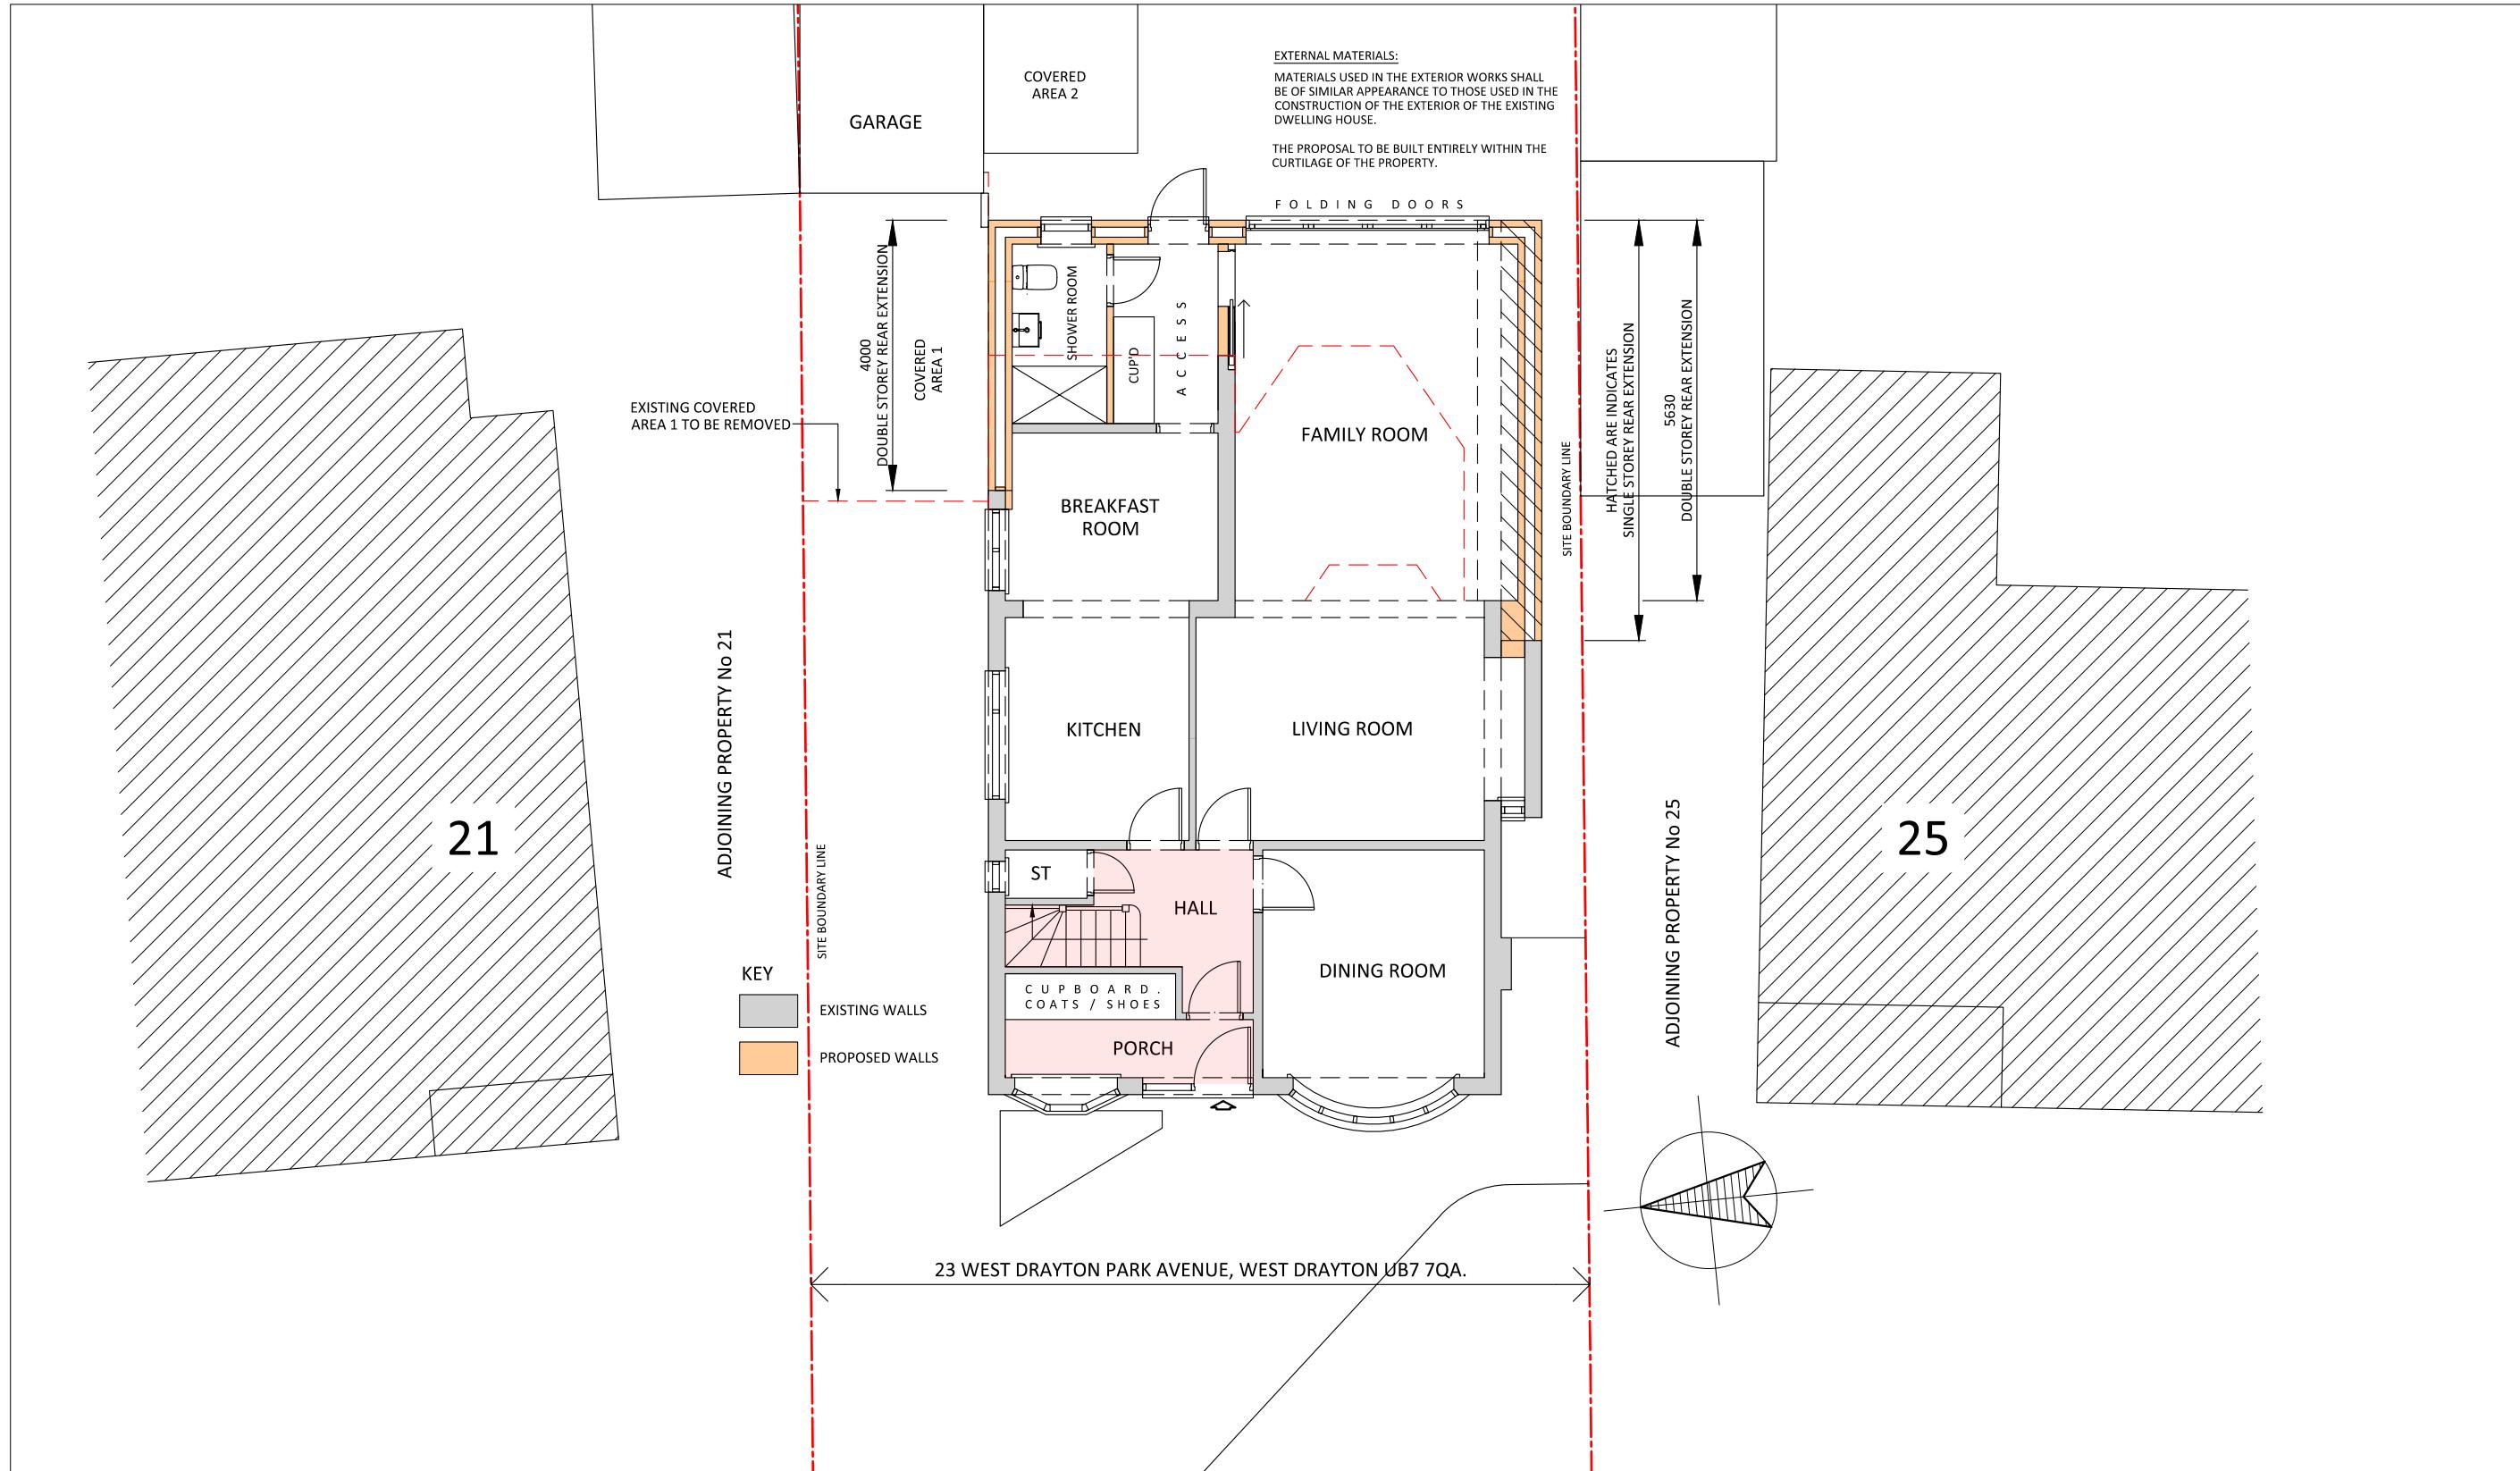

PROPOSED GROUND FLOOR PLAN.

SCALE 1:100 @ A3

1:100
@ A3
1 CM
0
1 CM
2 CM
3 CM
4 CM
1.0M 0 1.0M 2.0M 3.0M 4.0M



Lotus Consultants Limited
Design. Construction. Management


Email: Kirit.fatania@lotusltd.co.uk
Mob: 077 2544 1065
© Copyright Lotus Consultants Ltd.

Rev.	Description.	Date.

Client. Mr Sukhdev Singh	Project Description. Proposed single & double storey rear extension and internal alterations
Project Address. 23 West Drayton Park Avenue, West Drayton, Uxbridge, UB7 7QA.	

Drawing Title. Proposed Ground Floor Plan	Project Stage. Proposed
Project No. 2412	Drawing No.
Date. Dec 2024	2412 - WDP - HHP 01
Drawn. MN	Scale: 1:100 @ A3
Checked. KP	Rev: '1'

PRELIMINARY DRAWING 12.12.24

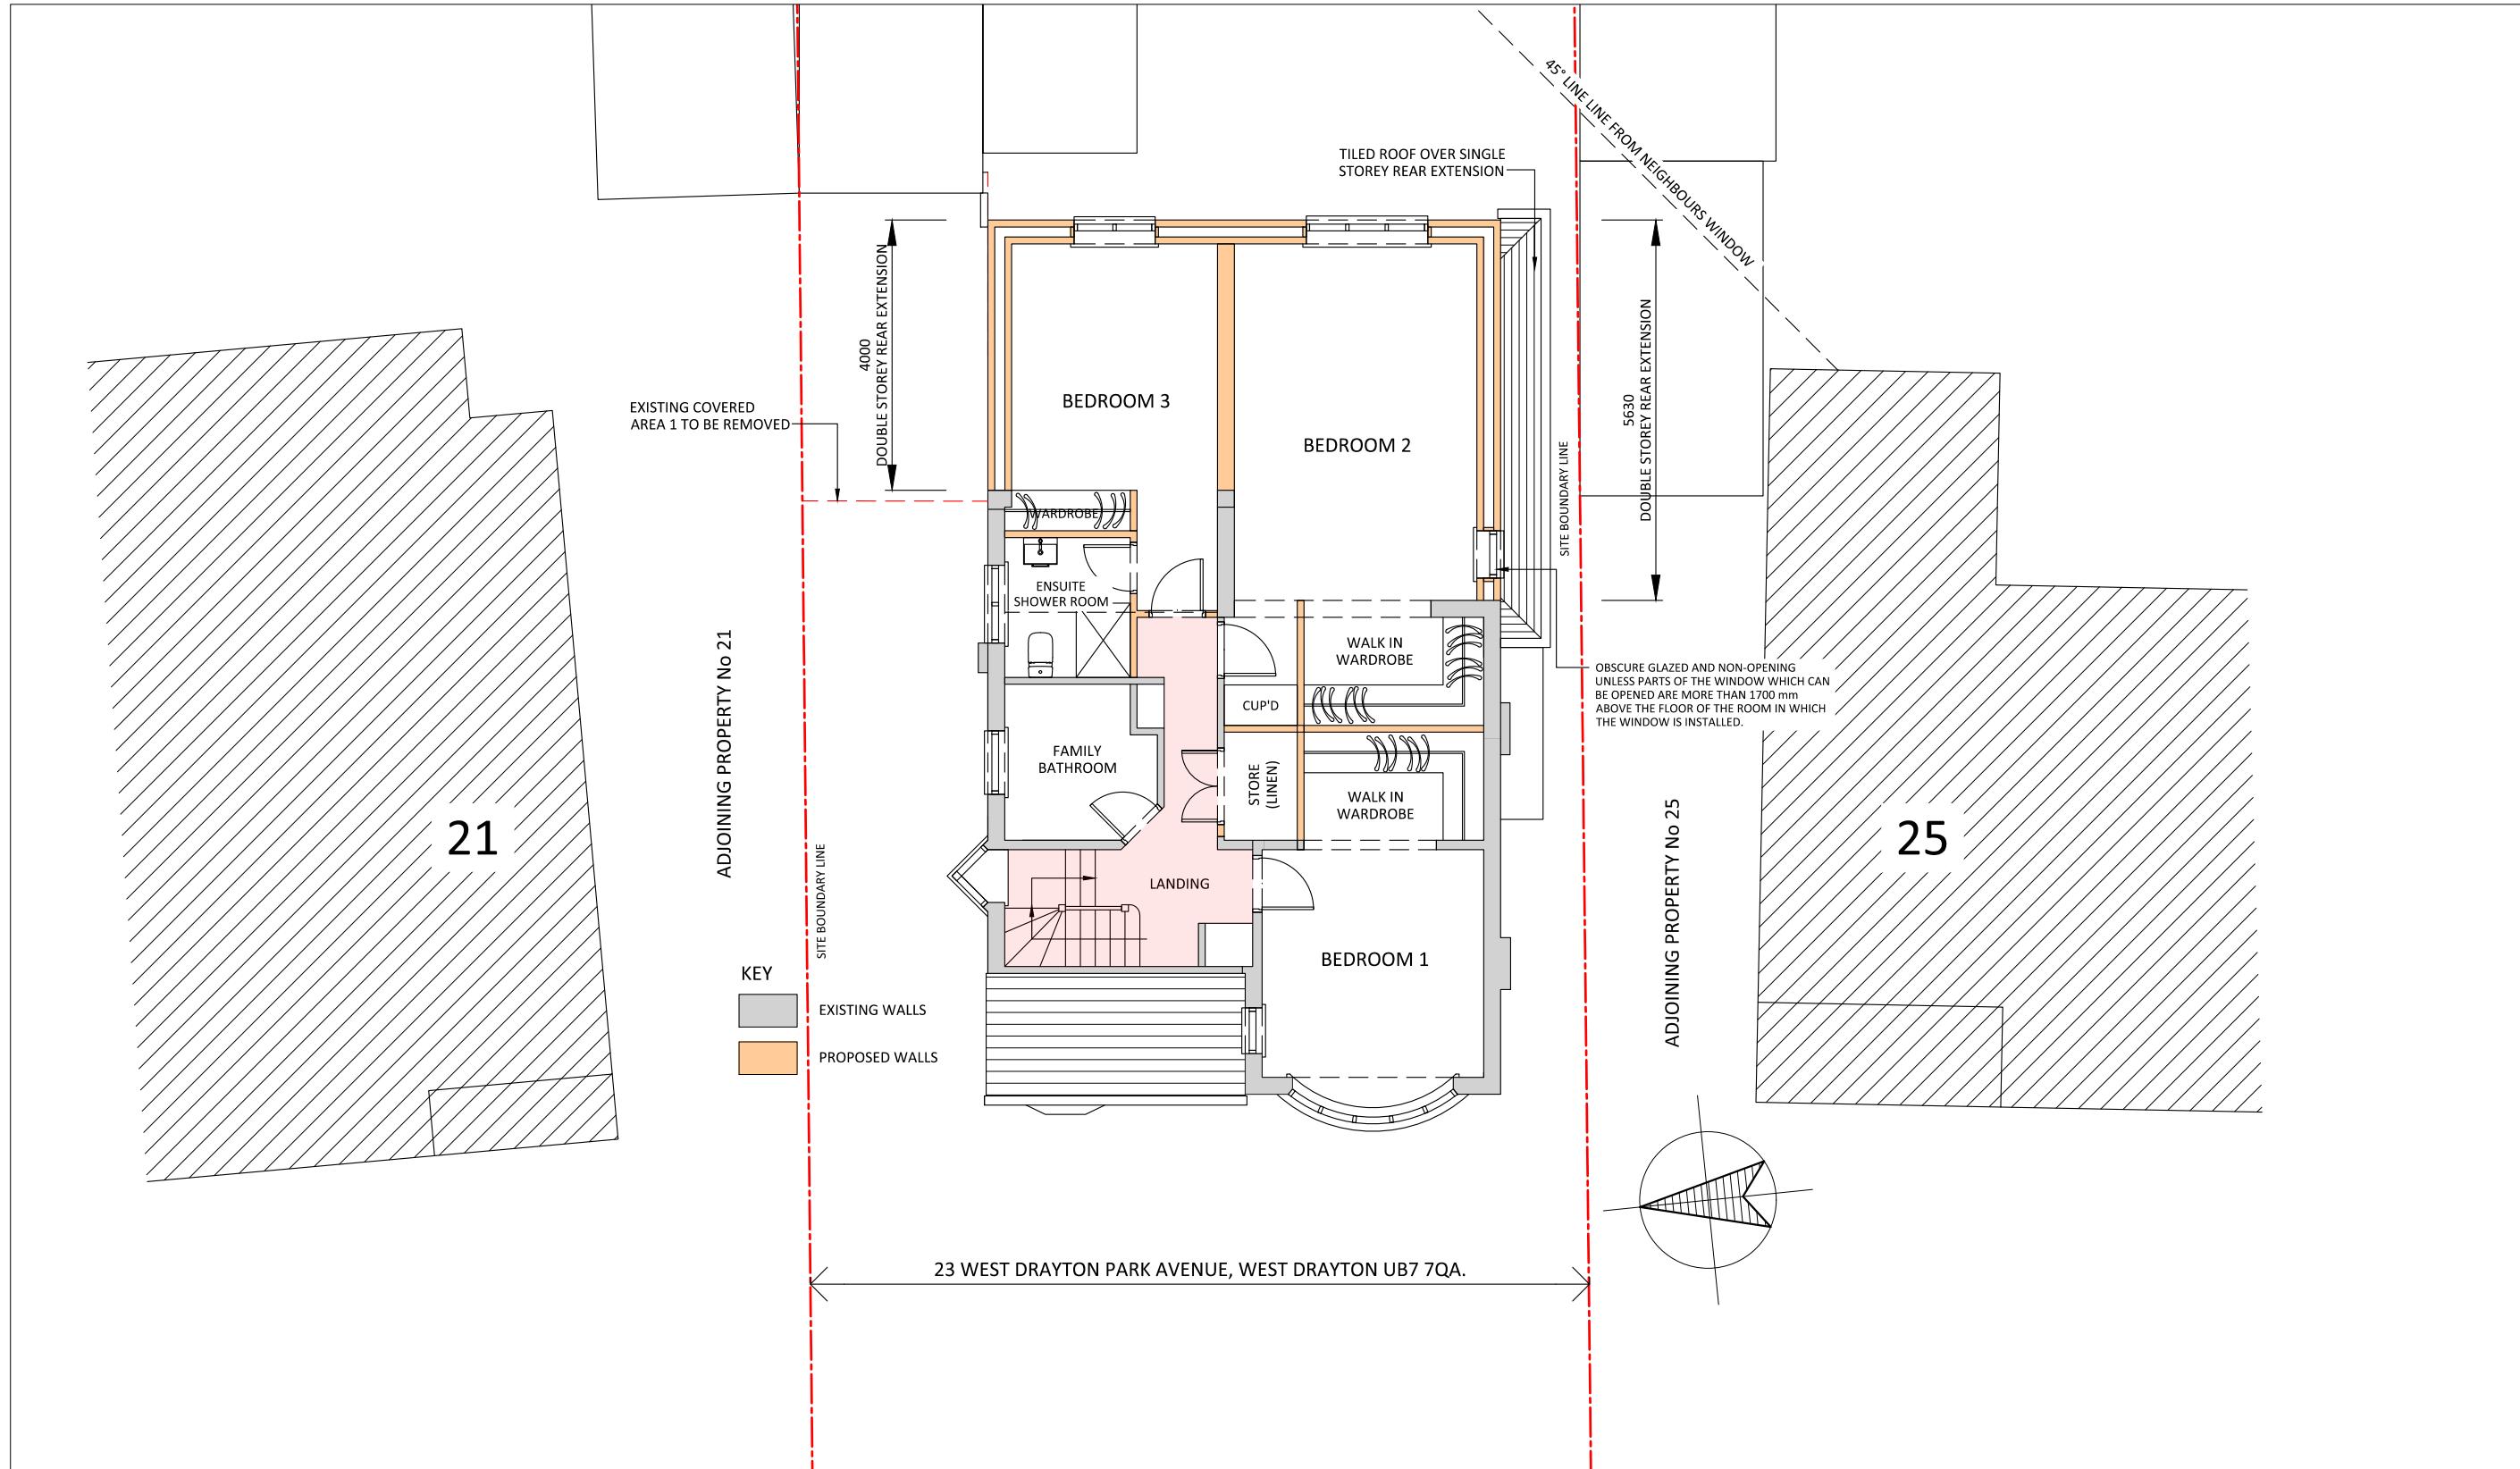


PROPOSED FIRST FLOOR PLAN.

SCALE 1:100 @ A3

1:100
@ A3
1 CM
0
1 CM
2 CM
3 CM
4 CM
1.0M
0
1.0M
2.0M
3.0M
4.0M

PRELIMINARY DRAWING 12.12.24

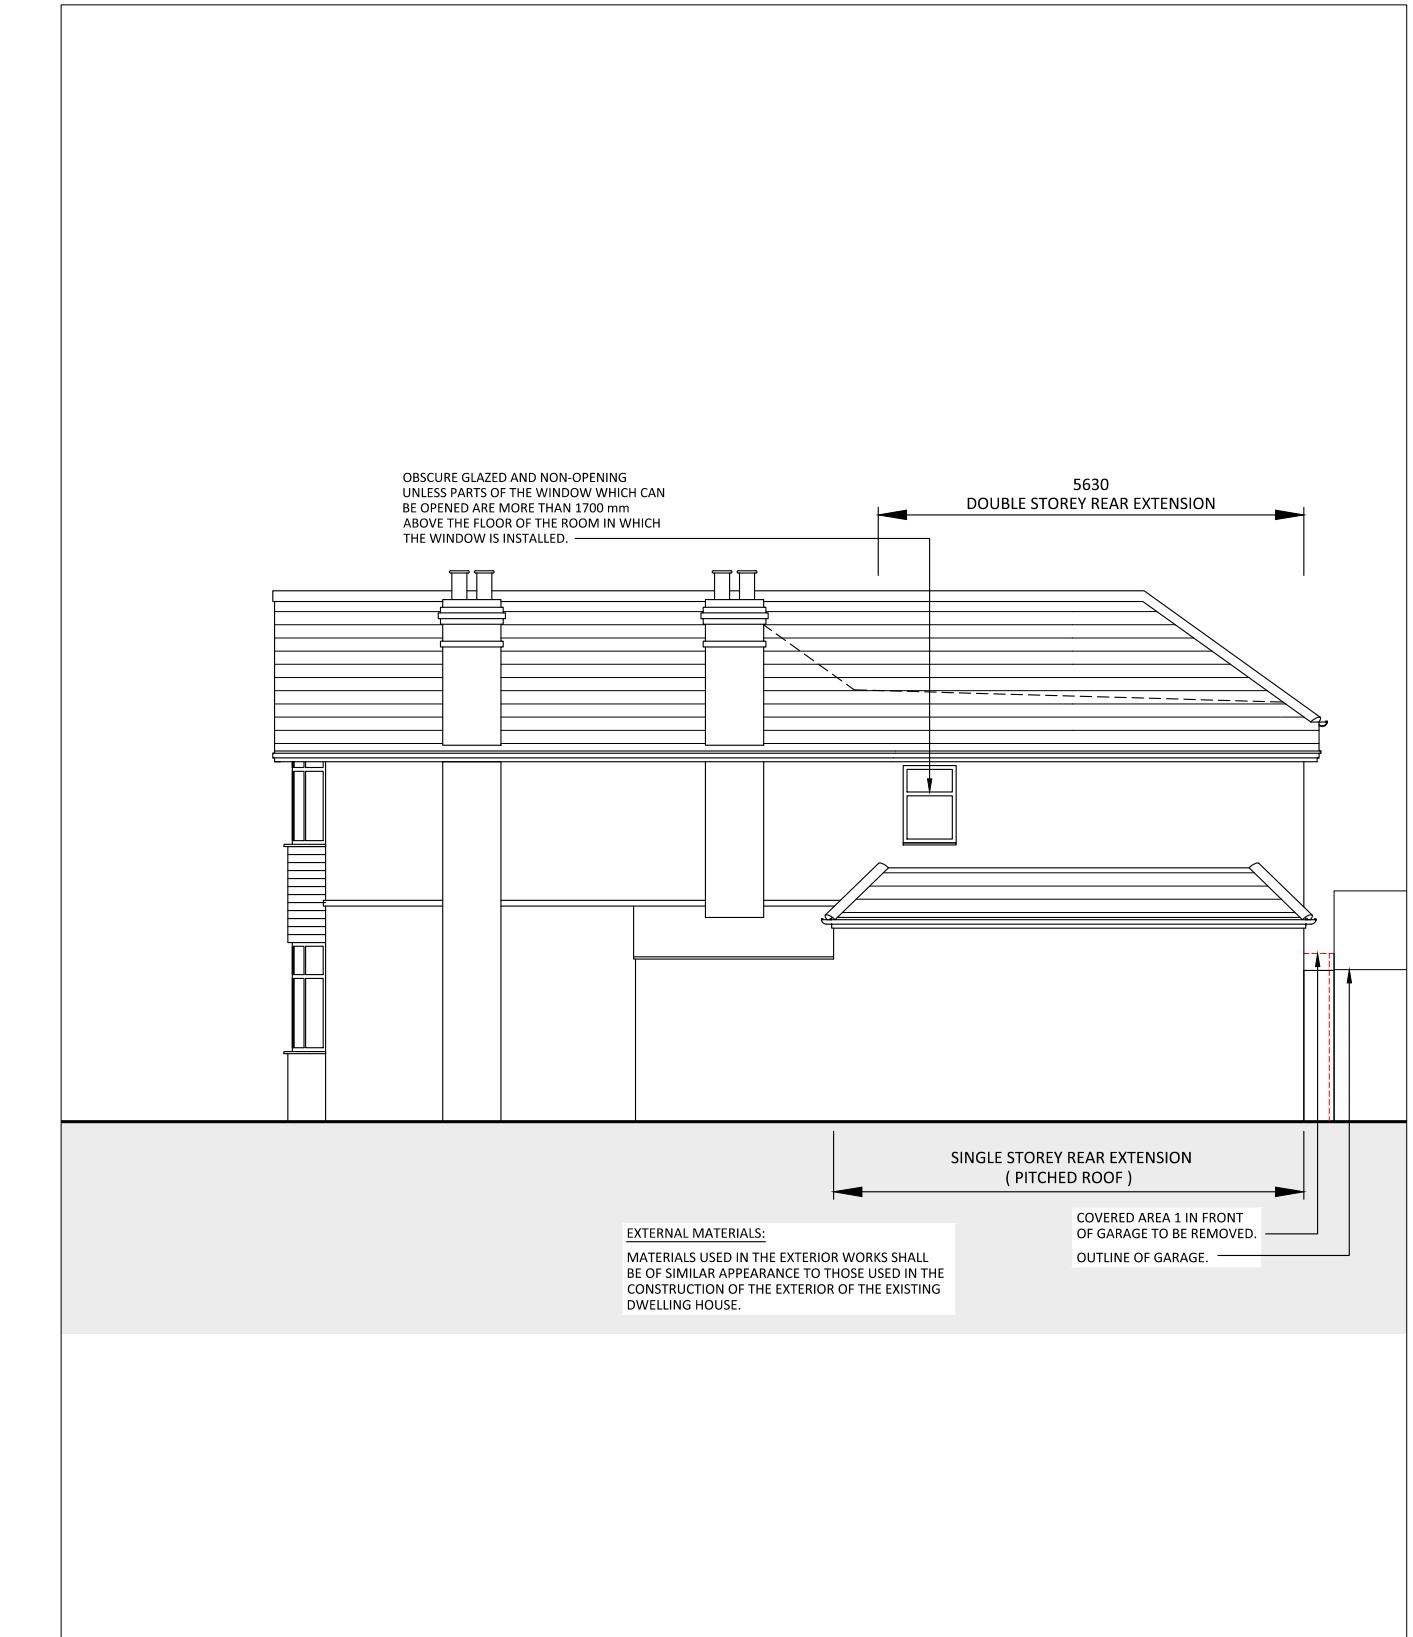

PROPOSED FRONT ELEVATION.

SCALE 1:100 @ A3



Lotus Consultants Limited
Design. Construction. Management

Email: Kirit.fatania@lotusltd.co.uk
Mob: 077 2544 1065
© Copyright Lotus Consultants Ltd.


Rev.	Description.	Date.

Client. Mr Sukhdev Singh
Project Address. 23 West Drayton Park Avenue, West Drayton, Uxbridge, UB7 7QA.

Project Description. Proposed single & double storey rear extension and internal alterations



Drawing Title. Proposed Front & Side Elevation 1
Project No. 2412
Date. Dec 2024
Drawn. MN
Checked. KP

Project Stage. Proposed
Drawing No. 2412 - WDP - HHP 03
Scale: 1:100 @ A3

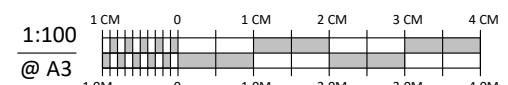

Rev: '1'

PRELIMINARY DRAWING 12.12.24

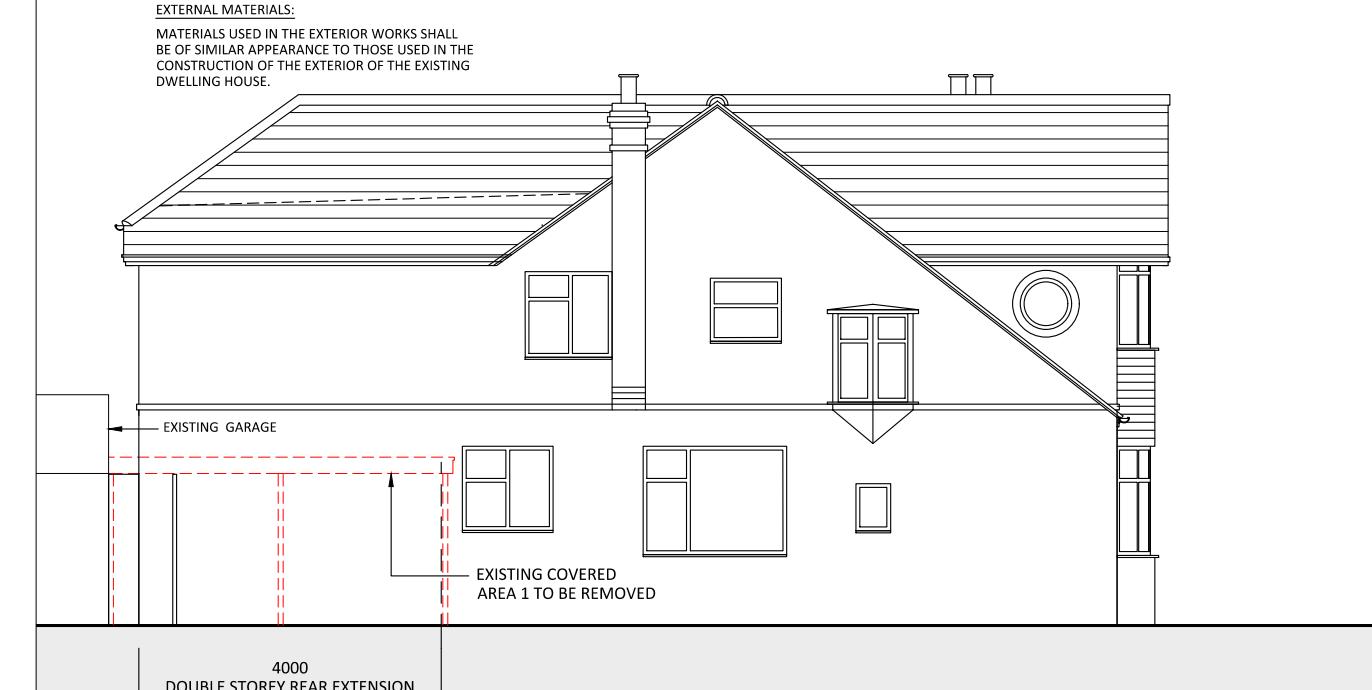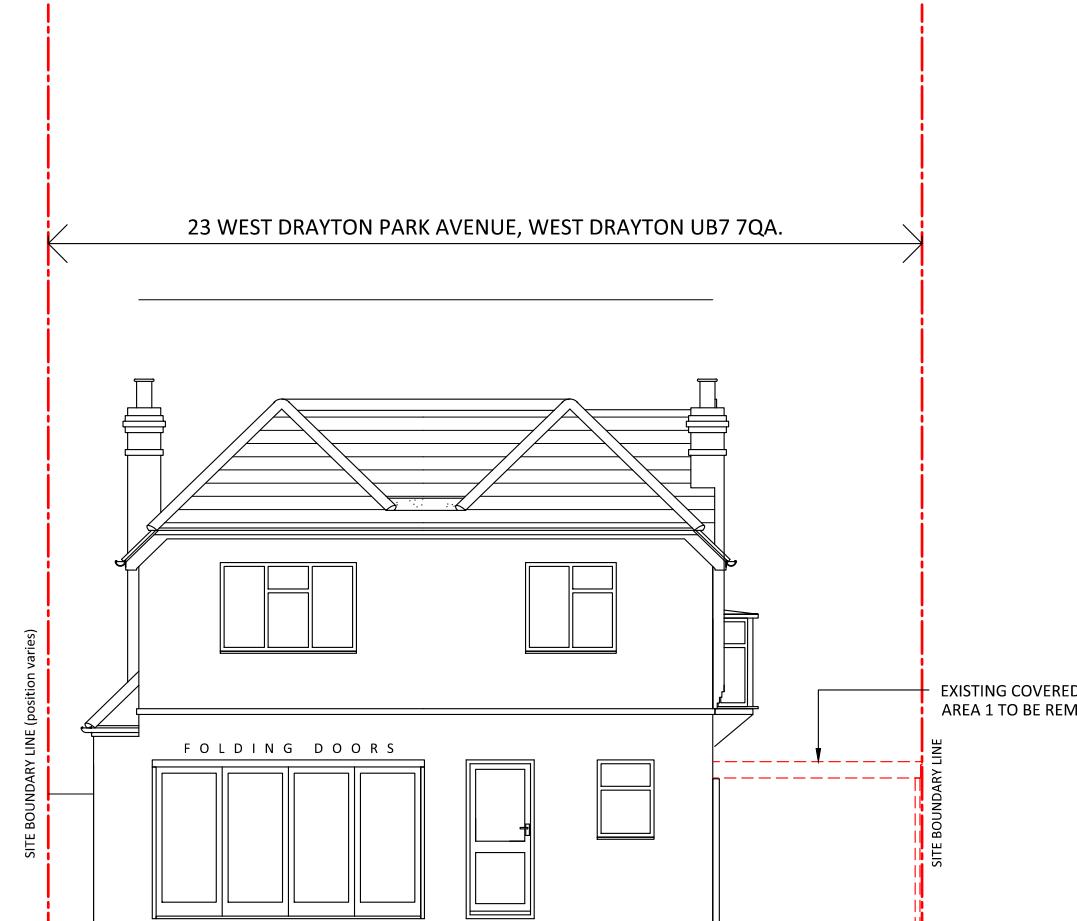

PROPOSED REAR ELEVATION.

SCALE 1:100 @ A3



Lotus Consultants Limited
Design. Construction. Management

Email: Kirit.fatania@lotusltd.co.uk
Mob: 077 2544 1065

© Copyright Lotus Consultants Ltd.


Rev.	Description.	Date.

Client. Mr Sukhdev Singh
Project Address. 23 West Drayton Park Avenue, West Drayton, Uxbridge, UB7 7QA.

Project Description. Proposed single & double storey rear extension and internal alterations

Drawing Title. Proposed Rear & Side Elevation 2
Project No. 2412
Date. Dec 2024
Drawn. MN
Checked. KP


Project Stage. Proposed
Drawing No. 2412 - WDP - HHP 04
Scale: 1:100 @ A3

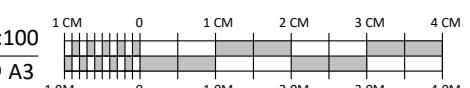

PROPOSED SIDE ELEVATION 2.

SCALE 1:100 @ A3

PRELIMINARY DRAWING 12.12.24

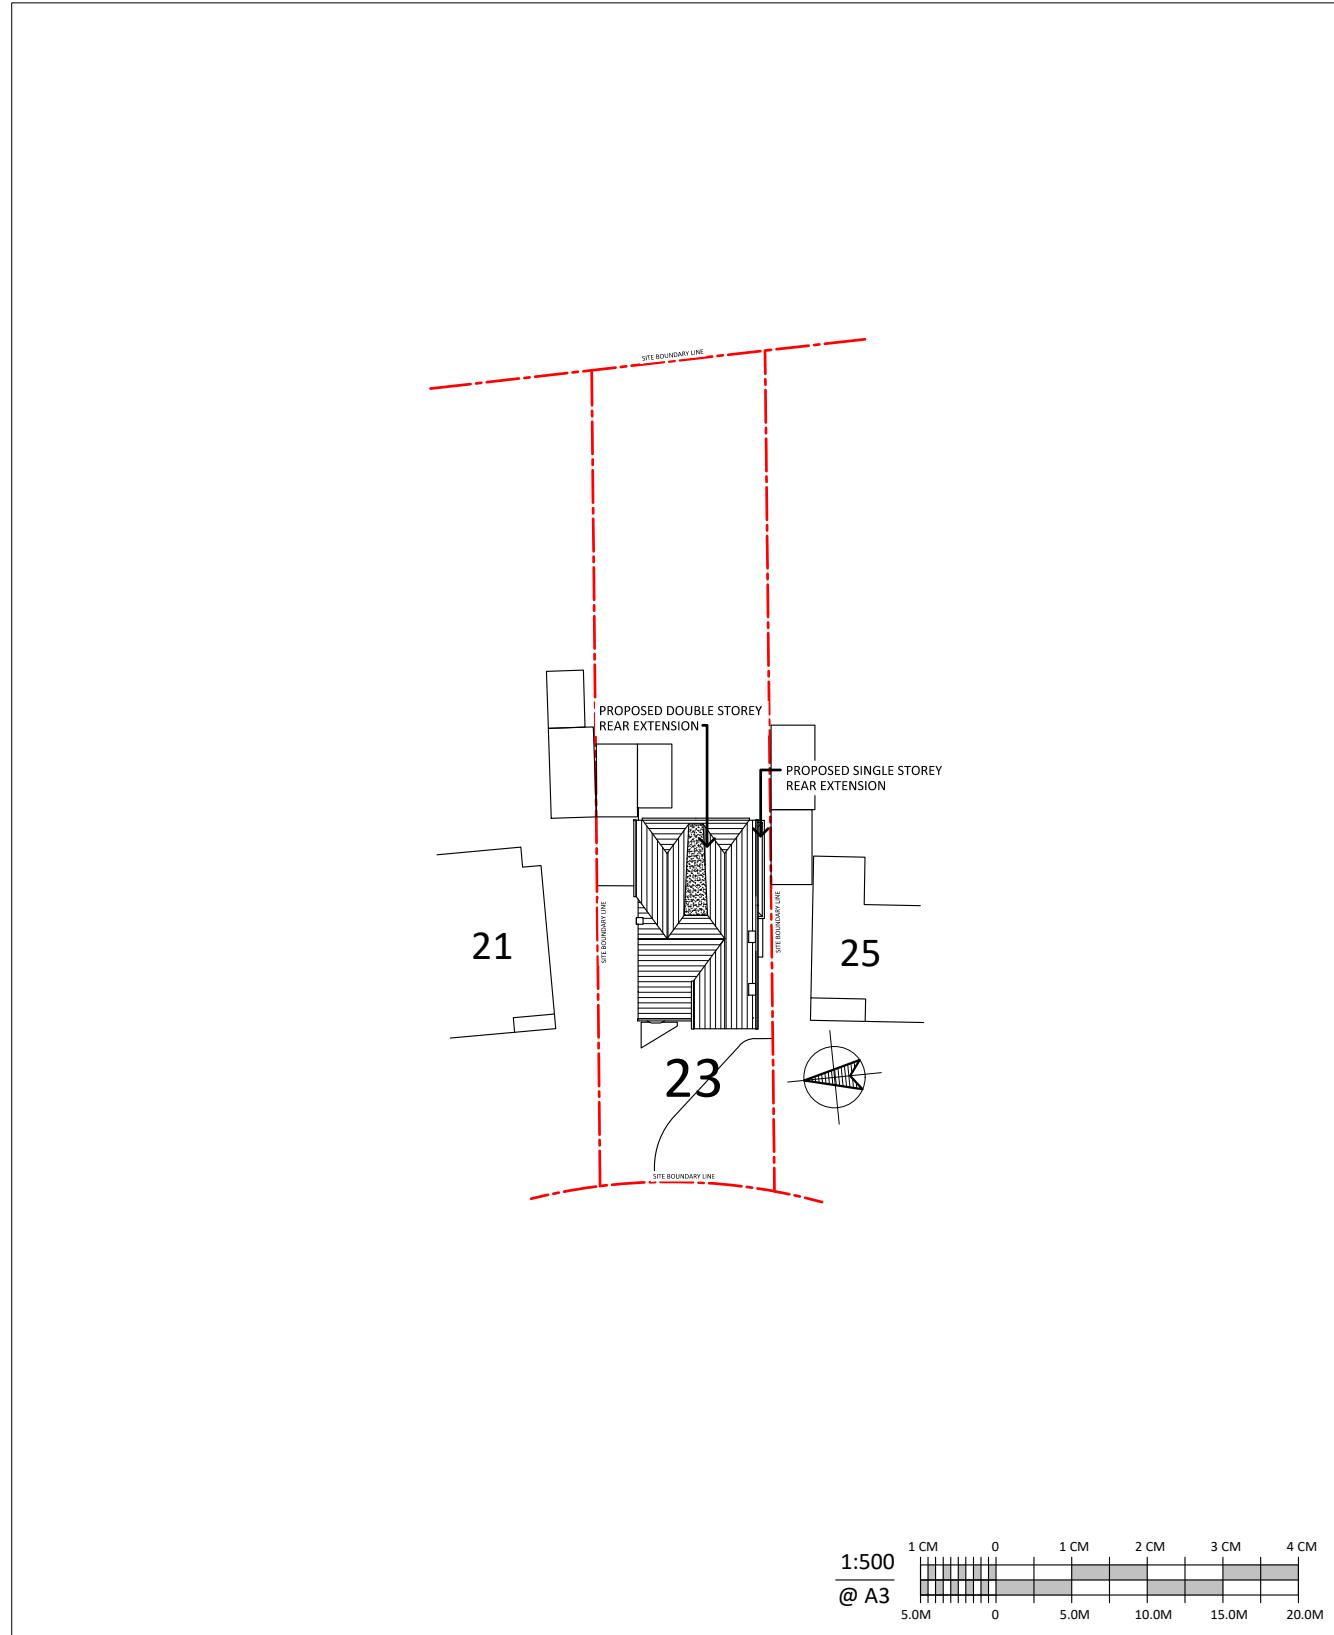

PROPOSED BLOCK PLAN.

SCALE 1:500 @ A3



Lotus Consultants Limited
Design. Construction. Management

Email: Kirit.fatania@lotusltd.co.uk
Mob: 077 2544 1065
© Copyright Lotus Consultants Ltd.

Rev.	Description.	Date.

Client. Mr Sukhdev Singh
Project Address. 23 West Drayton Park Avenue, West Drayton, Uxbridge, UB7 7QA.

Project Description. Proposed double storey rear extension and Proposed single & double storey

Drawing Title. Proposed Block & Site Location Plan
Project No. 2412
Date. Dec 2024
Drawn. MN
Checked. KP

Project Stage. Proposed
Drawing No. 2412 - WDP - HHP 05
Scale: 1:500 & 1:1250 @ A3



SITE LOCATION PLAN

AREA 2 HA

SCALE 1:1250 on A4

CENTRE COORDINATES: 506290, 179340




Supplied by Streetwise Maps Ltd

www.streetwise.net

Licence No: 100047474

06/06/2024 14:14

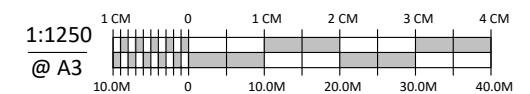

SITE LOCATION PLAN

SCALE 1:1250 @ A3