

## PROPOSED FIRST FLOOR PLAN.


SCALE 1:100 @ A3

1:100  
@ A3  
1 CM 0 1 CM 2 CM 3 CM 4 CM  
1.0M 0 1.0M 2.0M 3.0M 4.0M



**PROPOSED FRONT ELEVATION.**


SCALE 1:100 @ A3

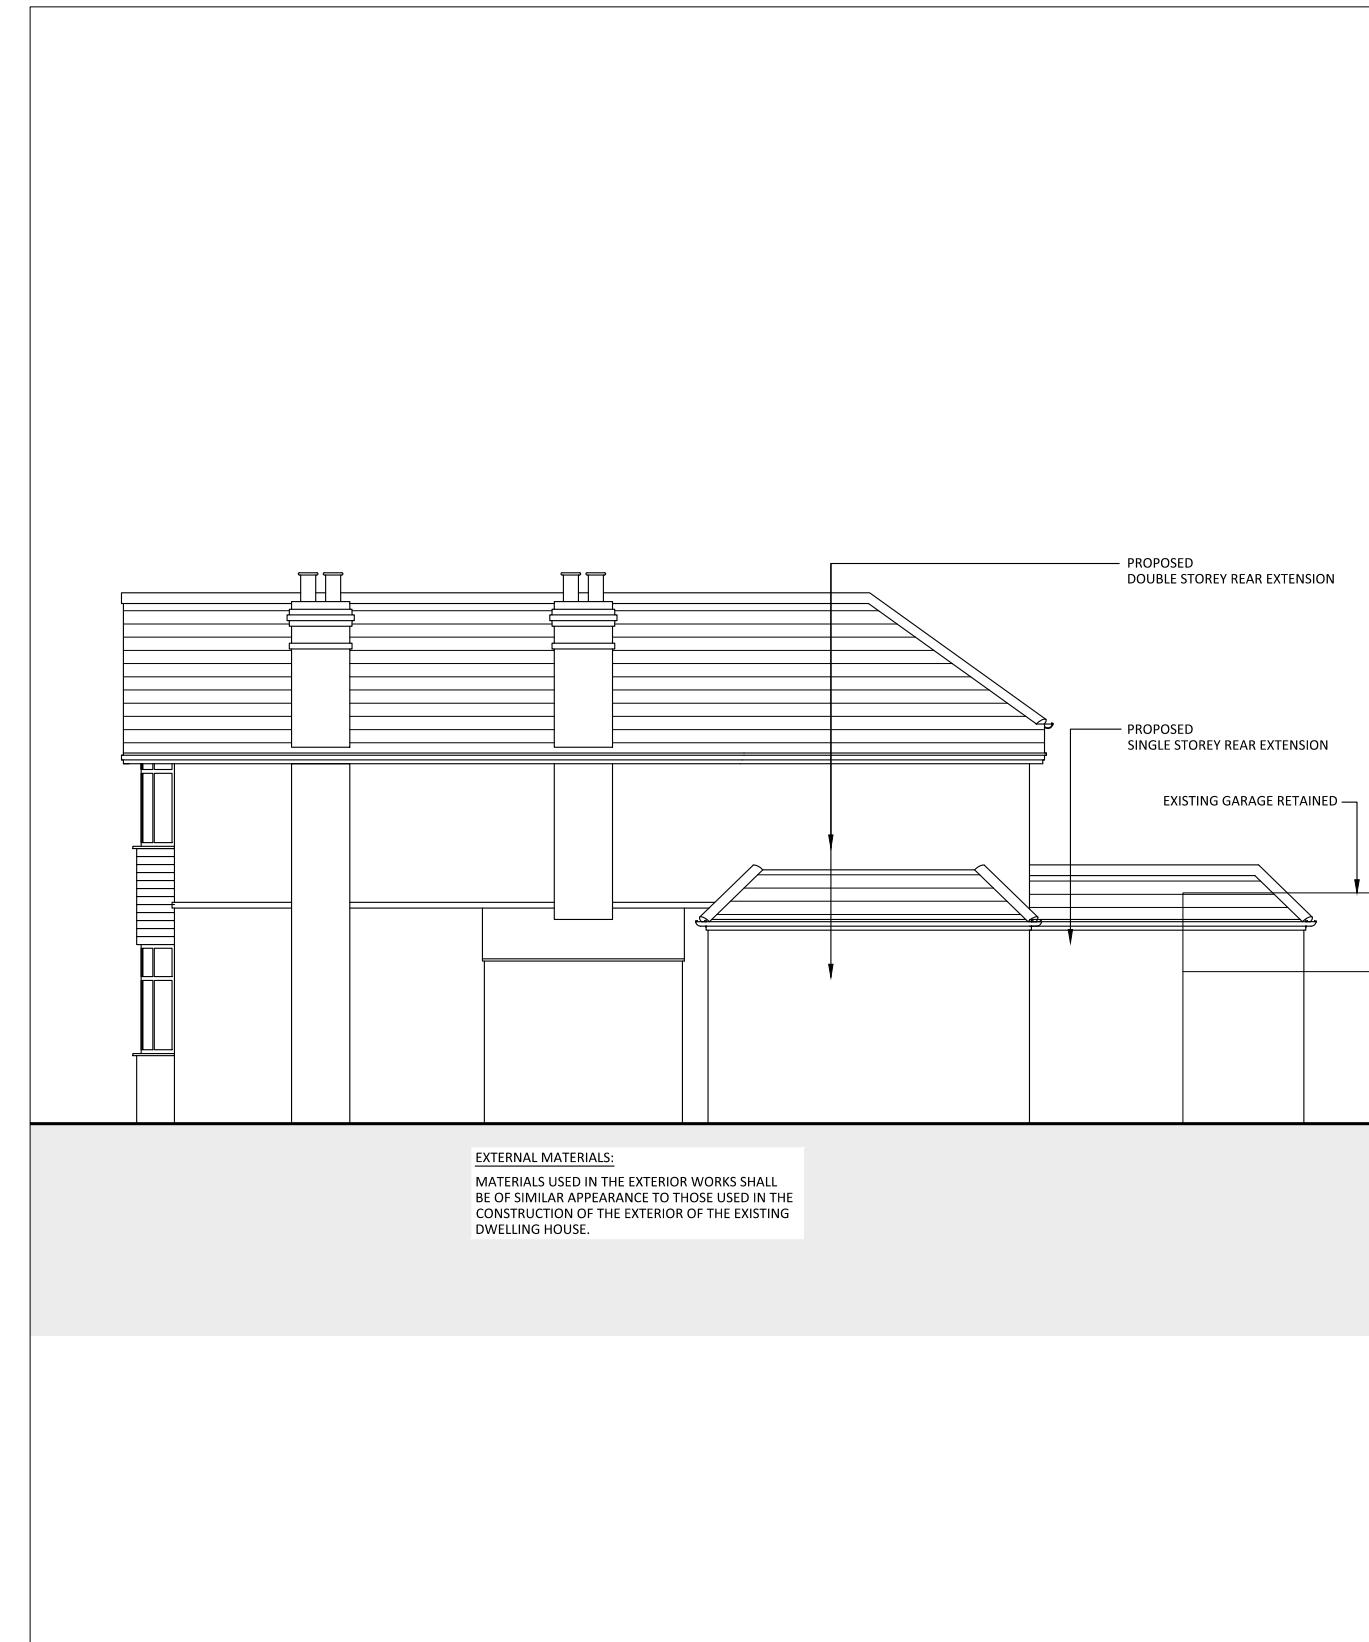

**PROPOSED SIDE ELEVATION 1.**


SCALE 1:100 @ A3

1:100  
@ A3  
1 CM 0 1 CM 2 CM 3 CM 4 CM  
1.0M 0 1.0M 2.0M 3.0M 4.0M

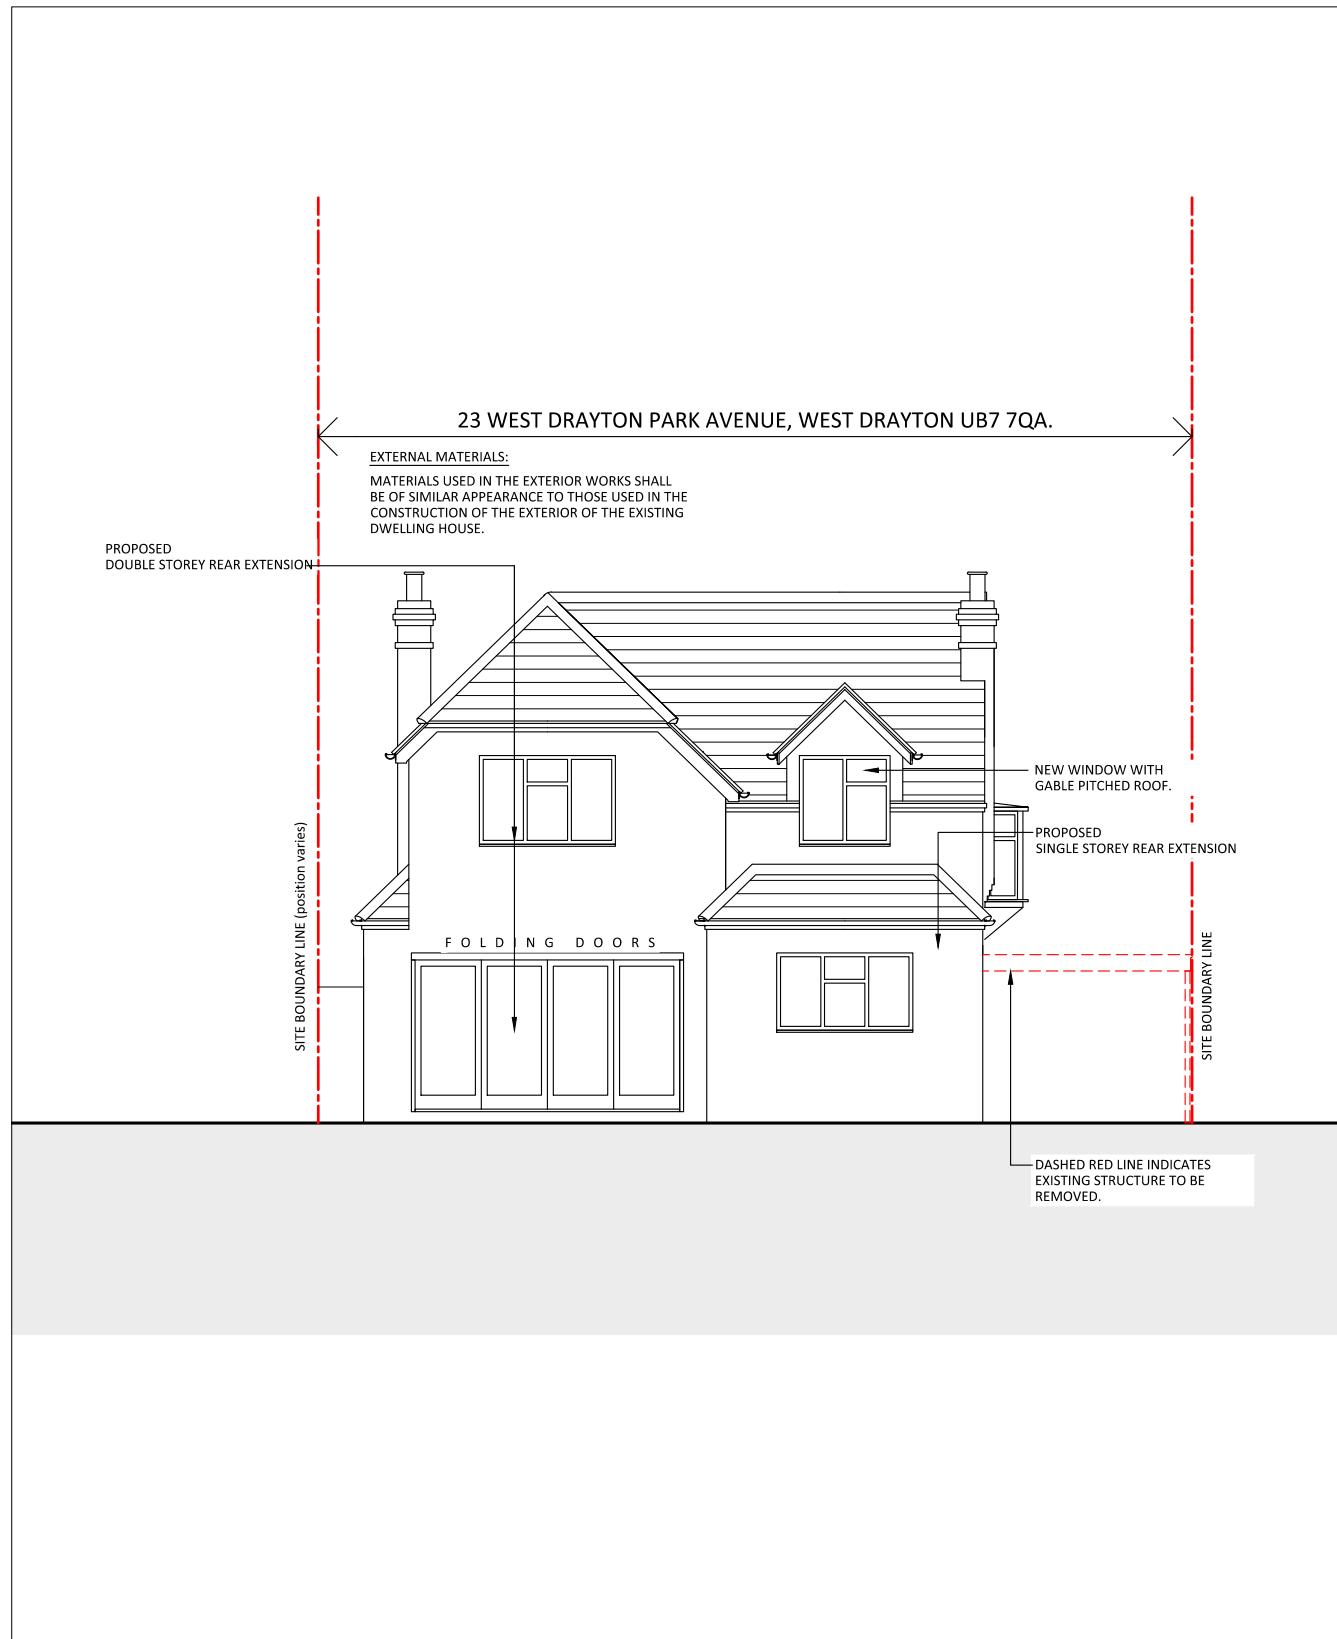

**PROPOSED REAR ELEVATION.**

SCALE 1:100 @ A3

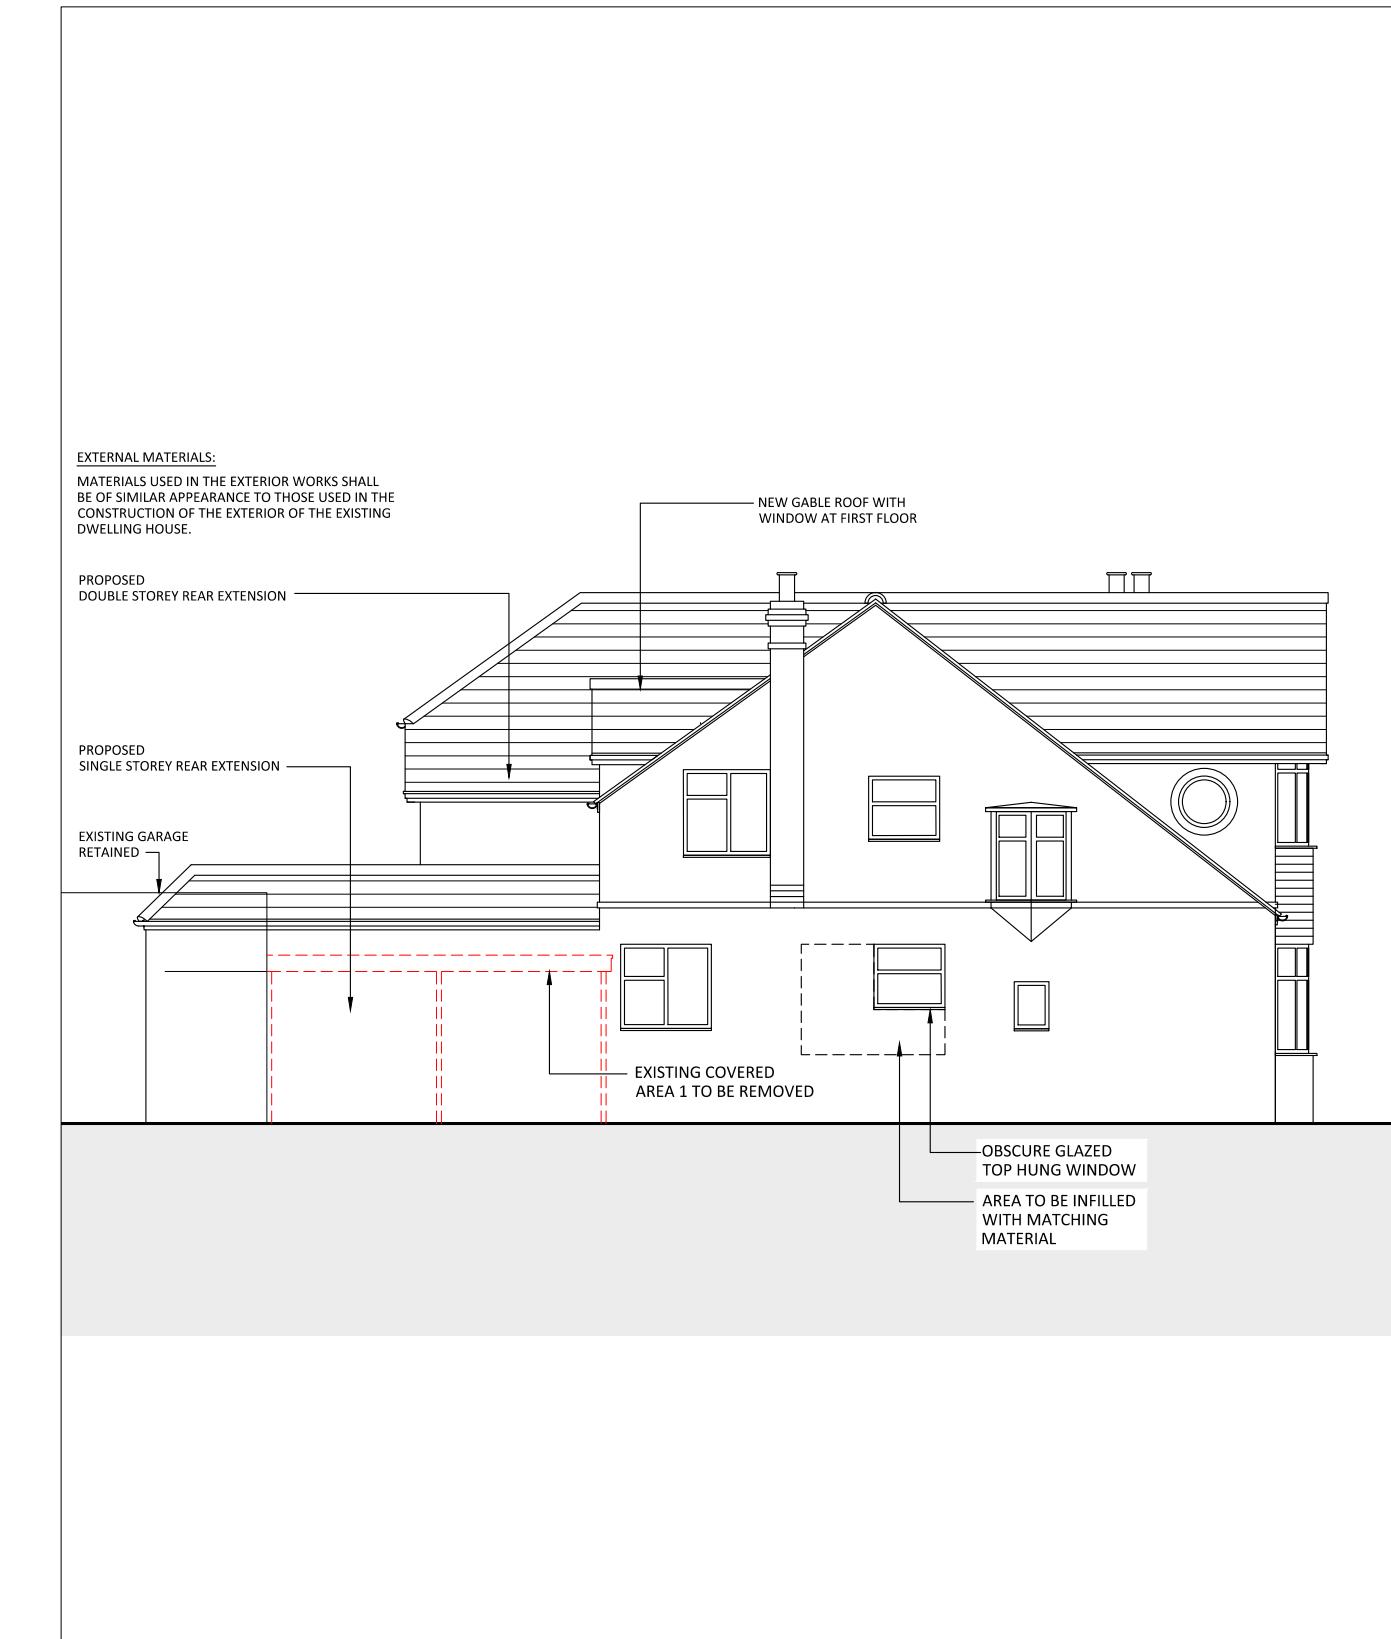

**PROPOSED SIDE ELEVATION 2.**

SCALE 1:100 @ A3

1:100  
@ A3  
1 CM 0 1 CM 2 CM 3 CM 4 CM  
1.0M 0 1.0M 2.0M 3.0M 4.0M

Rev.	Description.	Date.

Client. Mr Sukhdev Singh
Project Address. 23 West Drayton Park Avenue, West Drayton, Uxbridge, UB7 7QA.

Project Description.  Proposed single & double storey rear extension and internal alterations
---

Drawing Title. Proposed Rear & Side Elevation 2
Project No. 2412
Date. April 2025
Drawn. MN
Checked. KP

Project Stage.  .
Drawing No.  2412 - WDP - PPA 13
Scale: 1:100 @ A3
Rev: '**'

