


Lotus Consultants Limited
Design. Construction. Management

Email: Kirit.fatania@lotusltd.co.uk
Mob: 077 2544 1065
© Copyright Lotus Consultants Ltd.

Rev.	Description.	Date.

Client. Mr Sukhdev Singh	Project Description. Proposed single & double storey rear extension and internal alterations
Project Address. 23 West Drayton Park Avenue, West Drayton, Uxbridge, UB7 7QA.	

Drawing Title. Proposed Ground Floor Plan	Project Stage. Pre Planning
Project No. 2412	Drawing No.
Date. March 2025	2412 - WDP - PPA 01
Drawn. MN	Scale: 1:100 @ A3
Checked. KP	Rev. 1

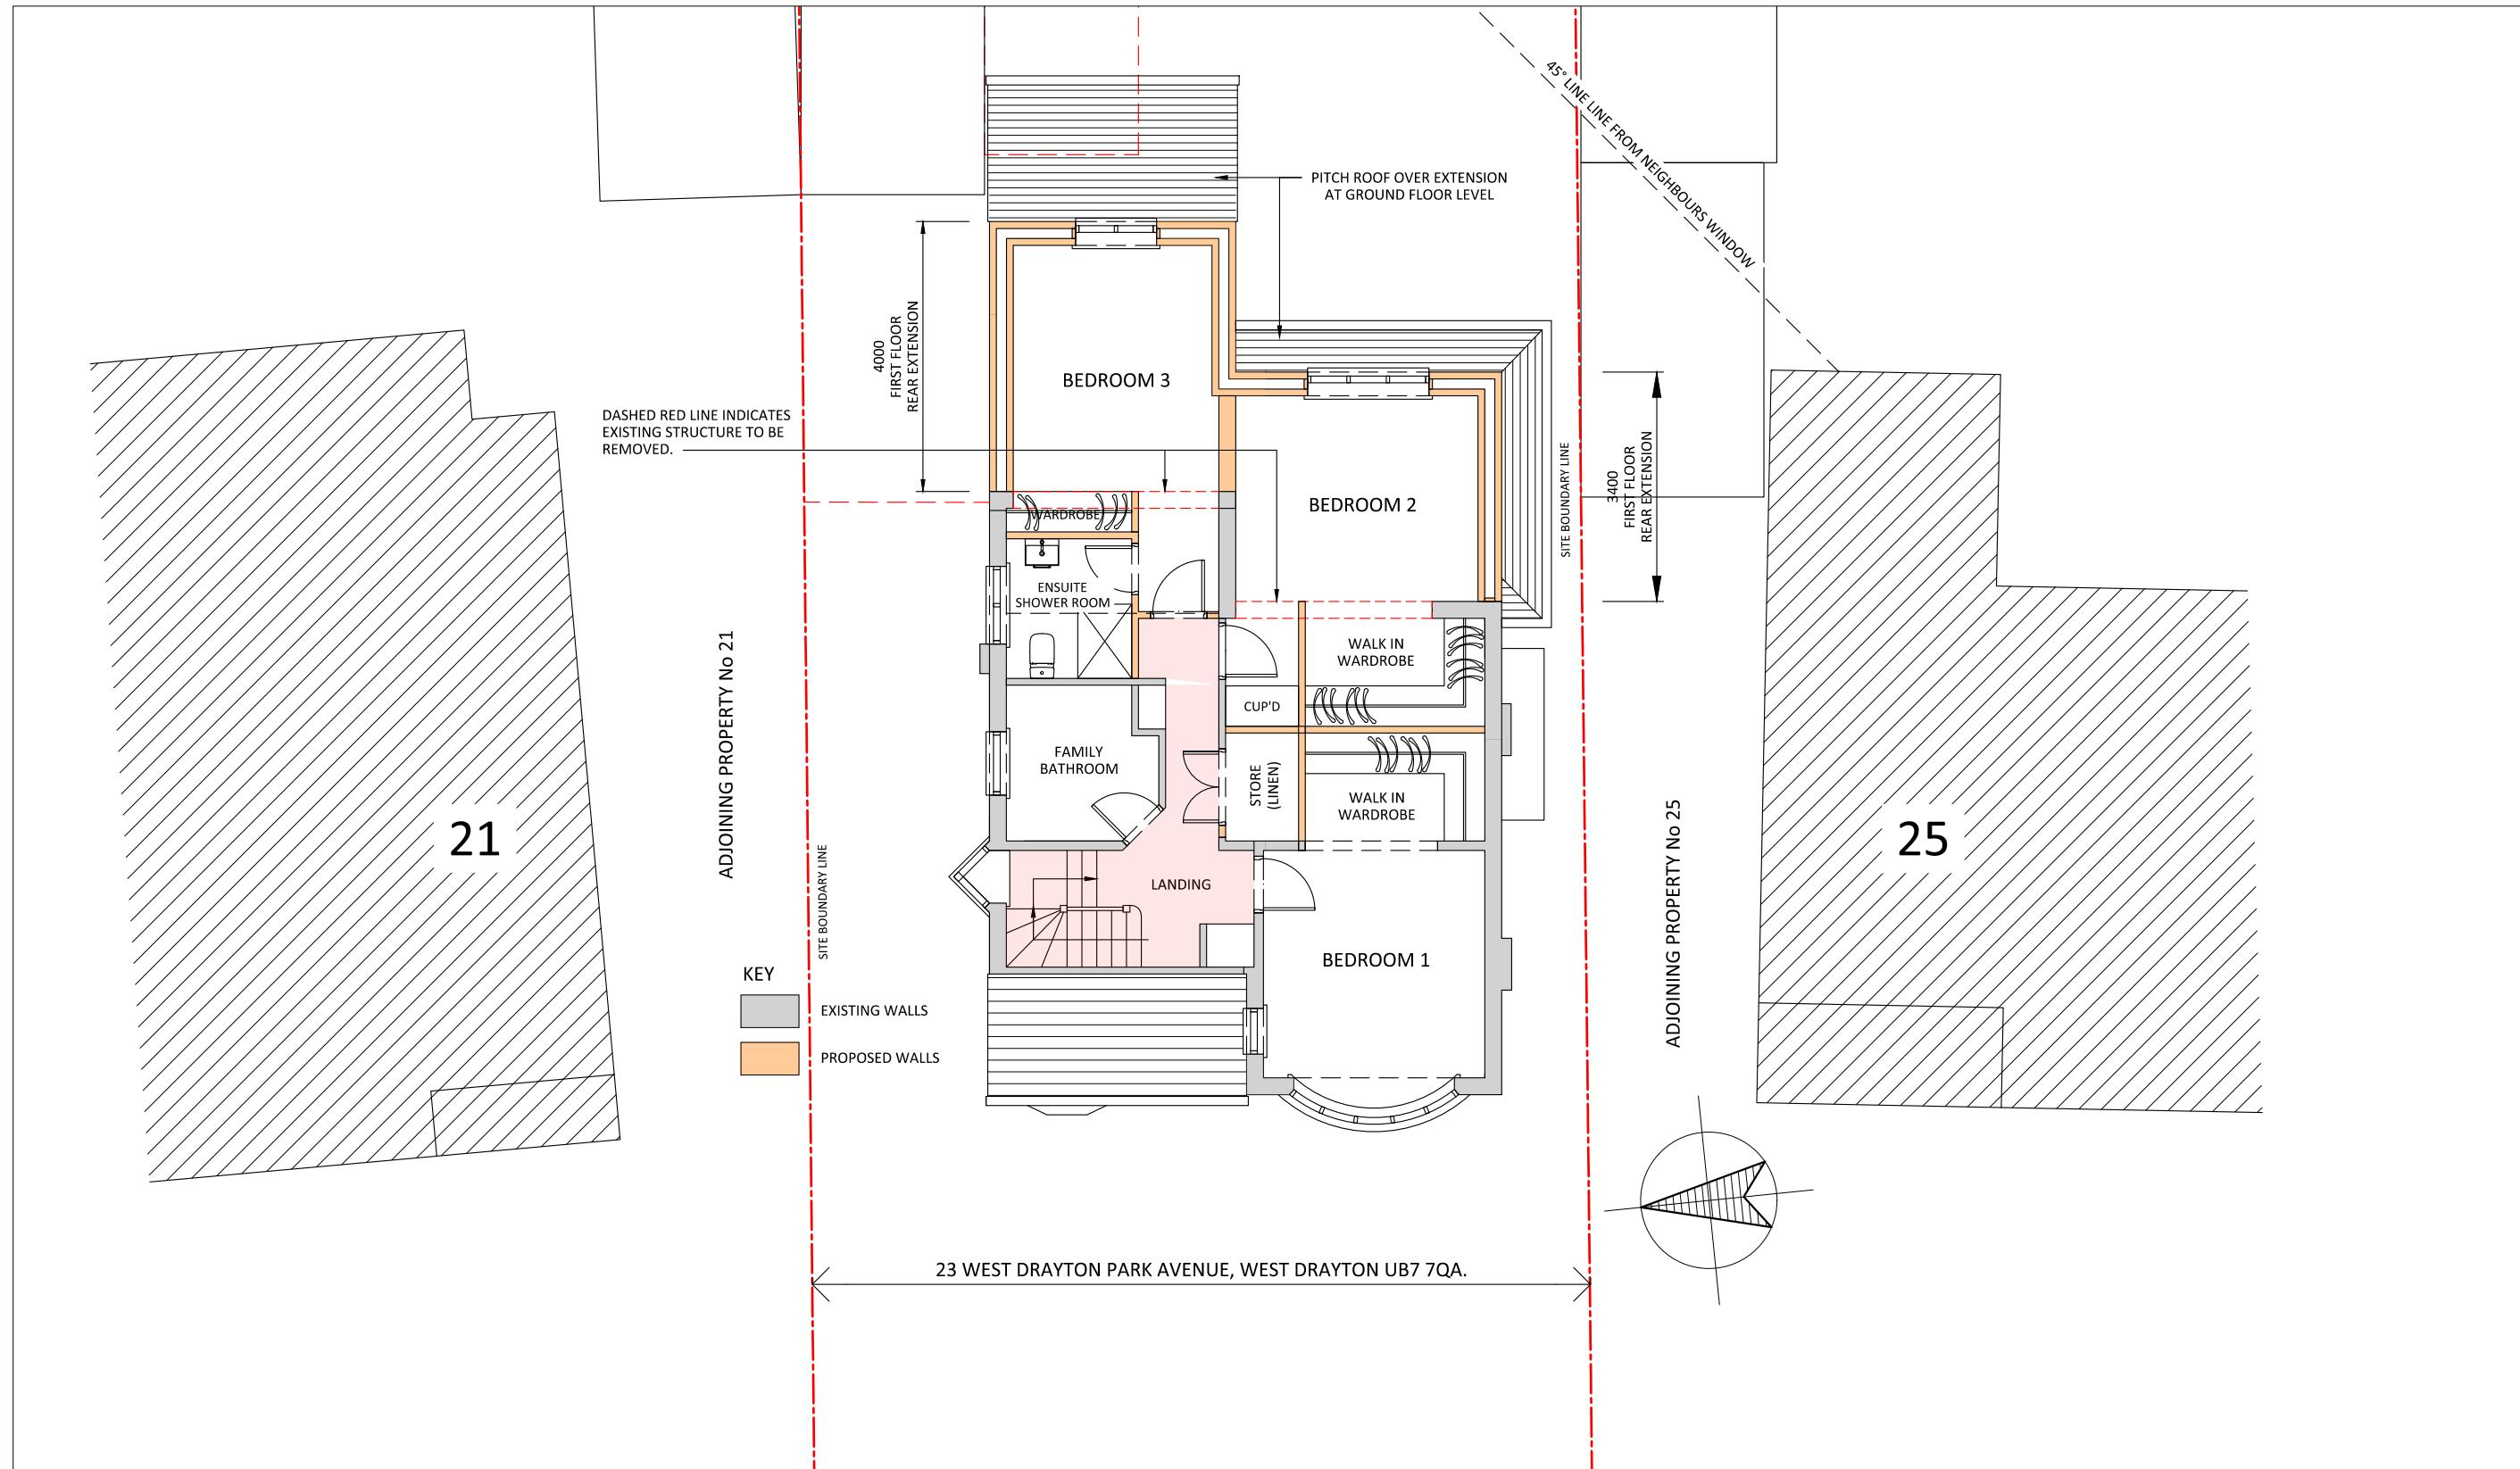

PROPOSED FIRST FLOOR PLAN.

SCALE 1:100 @ A3

1:100
@ A3
1 CM
0
1 CM
2 CM
3 CM
4 CM
1.0M
0
1.0M
2.0M
3.0M
4.0M



PROPOSED FRONT ELEVATION.

SCALE 1:100 @ A3



Lotus Consultants Limited
Design. Construction. Management

Email: Kirit.fatania@lotusltd.co.uk
Mob: 077 2544 1065
© Copyright Lotus Consultants Ltd.

Rev.	Description.	Date.

Client. Mr Sukhdev Singh
Project Address. 23 West Drayton Park Avenue, West Drayton, Uxbridge, UB7 7QA.



Project Description. Proposed single & double storey rear extension and internal alterations

Drawing Title. Proposed Front & Side Elevation 1
Project No. 2412
Date. March 2025
Drawn. MN
Checked. KP

Project Stage. Pre Planning
Drawing No. 2412 - WDP - PPA 03
Scale: 1:100 @ A3

PROPOSED SIDE ELEVATION 1.

SCALE 1:100 @ A3

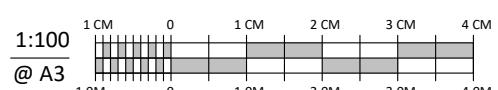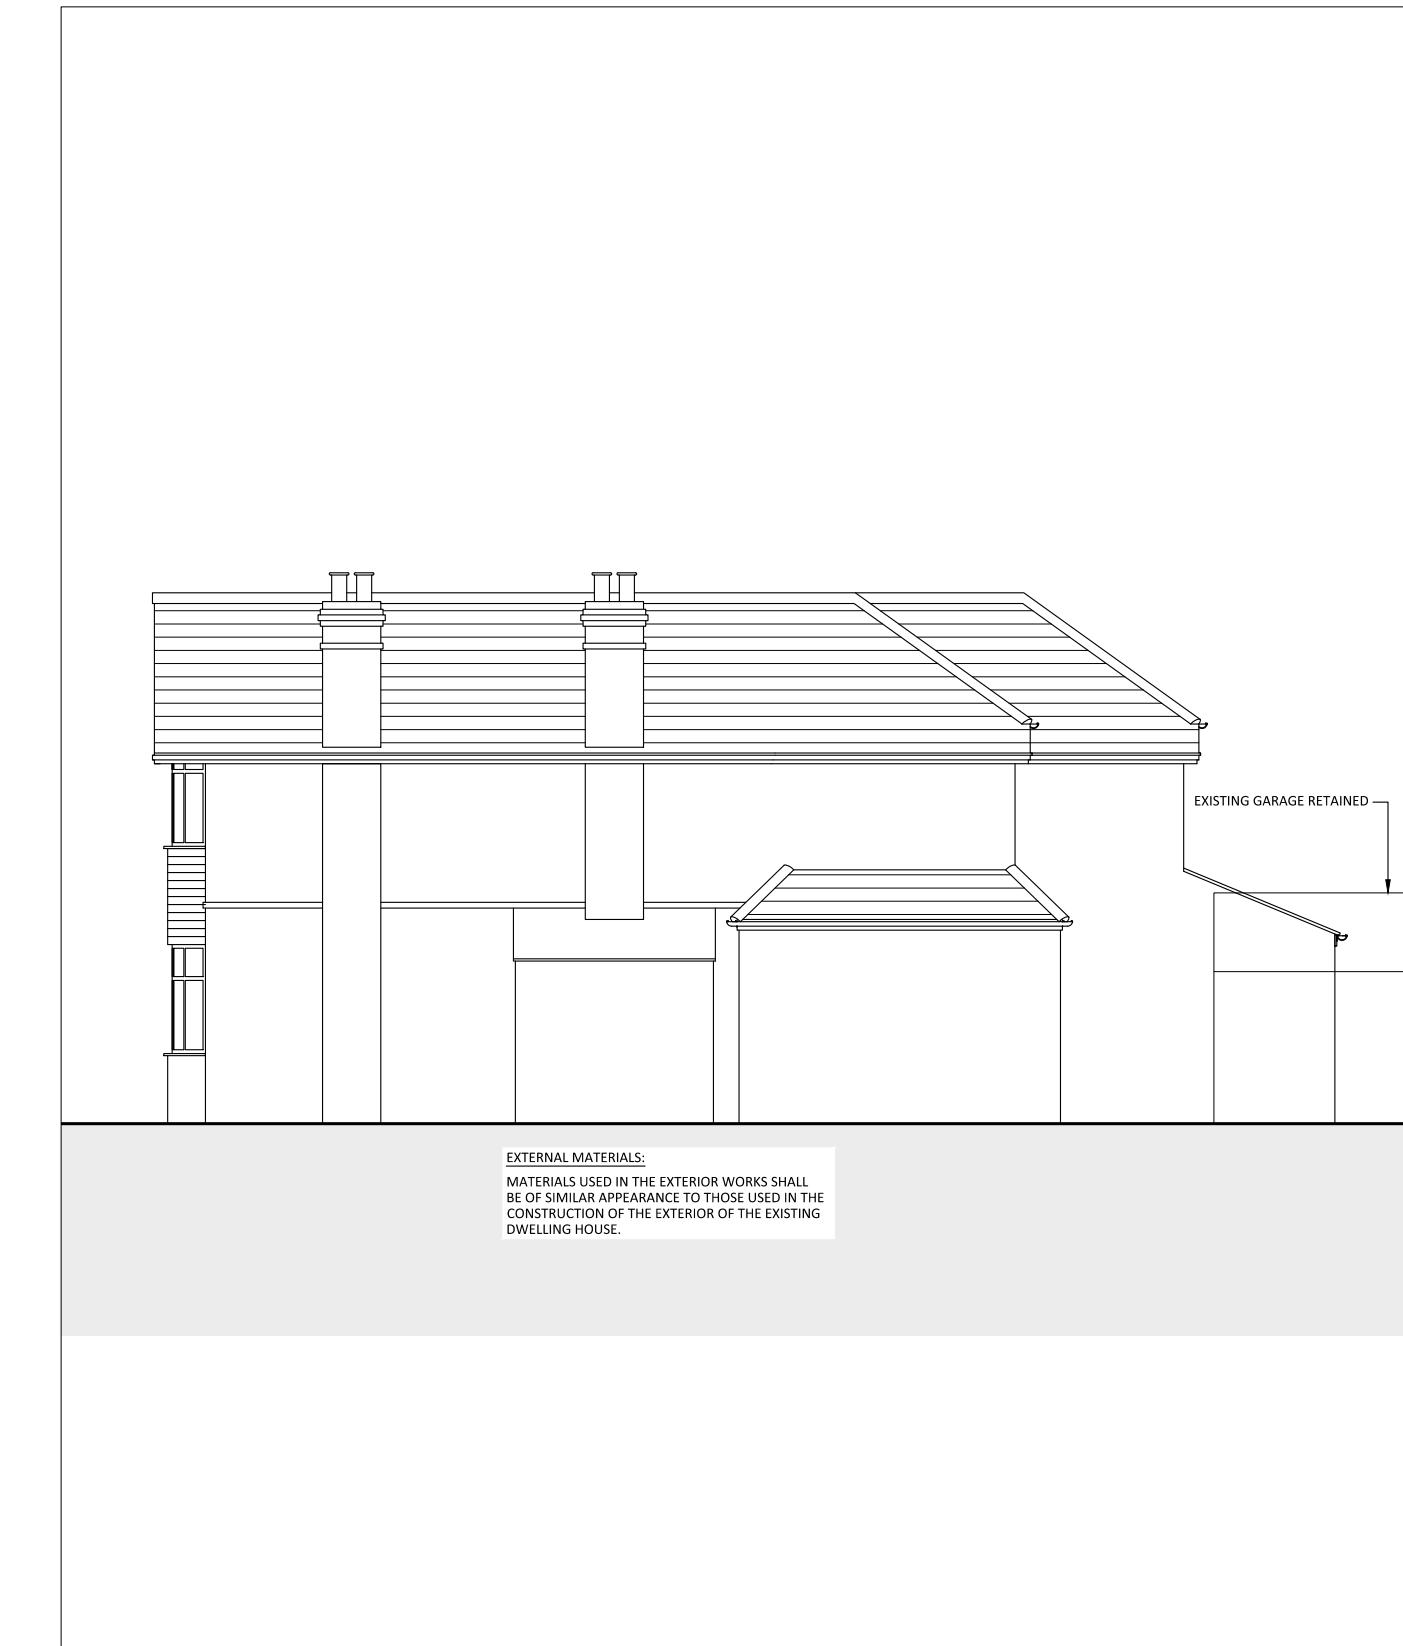

Rev: '1'



PROPOSED REAR ELEVATION.

SCALE 1:100 @ A3



Lotus Consultants Limited
Design. Construction. Management

Email: Kirit.fatania@lotusltd.co.uk
Mob: 077 2544 1065

© Copyright Lotus Consultants Ltd.

Rev.	Description.	Date.

Client. Mr Sukhdev Singh
Project Address. 23 West Drayton Park Avenue, West Drayton, Uxbridge, UB7 7QA.



Project Description. Proposed single & double storey rear extension and internal alterations

Drawing Title. Proposed Rear & Side Elevation 2
Project No. 2412
Date. March 2025
Drawn. MN
Checked. KP

Project Stage. Pre Planning
Drawing No. 2412 - WDP - PPA 04
Scale: 1:100 @ A3

PROPOSED SIDE ELEVATION 2.

SCALE 1:100 @ A3

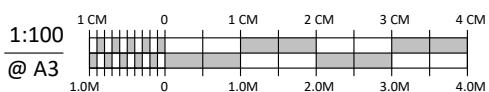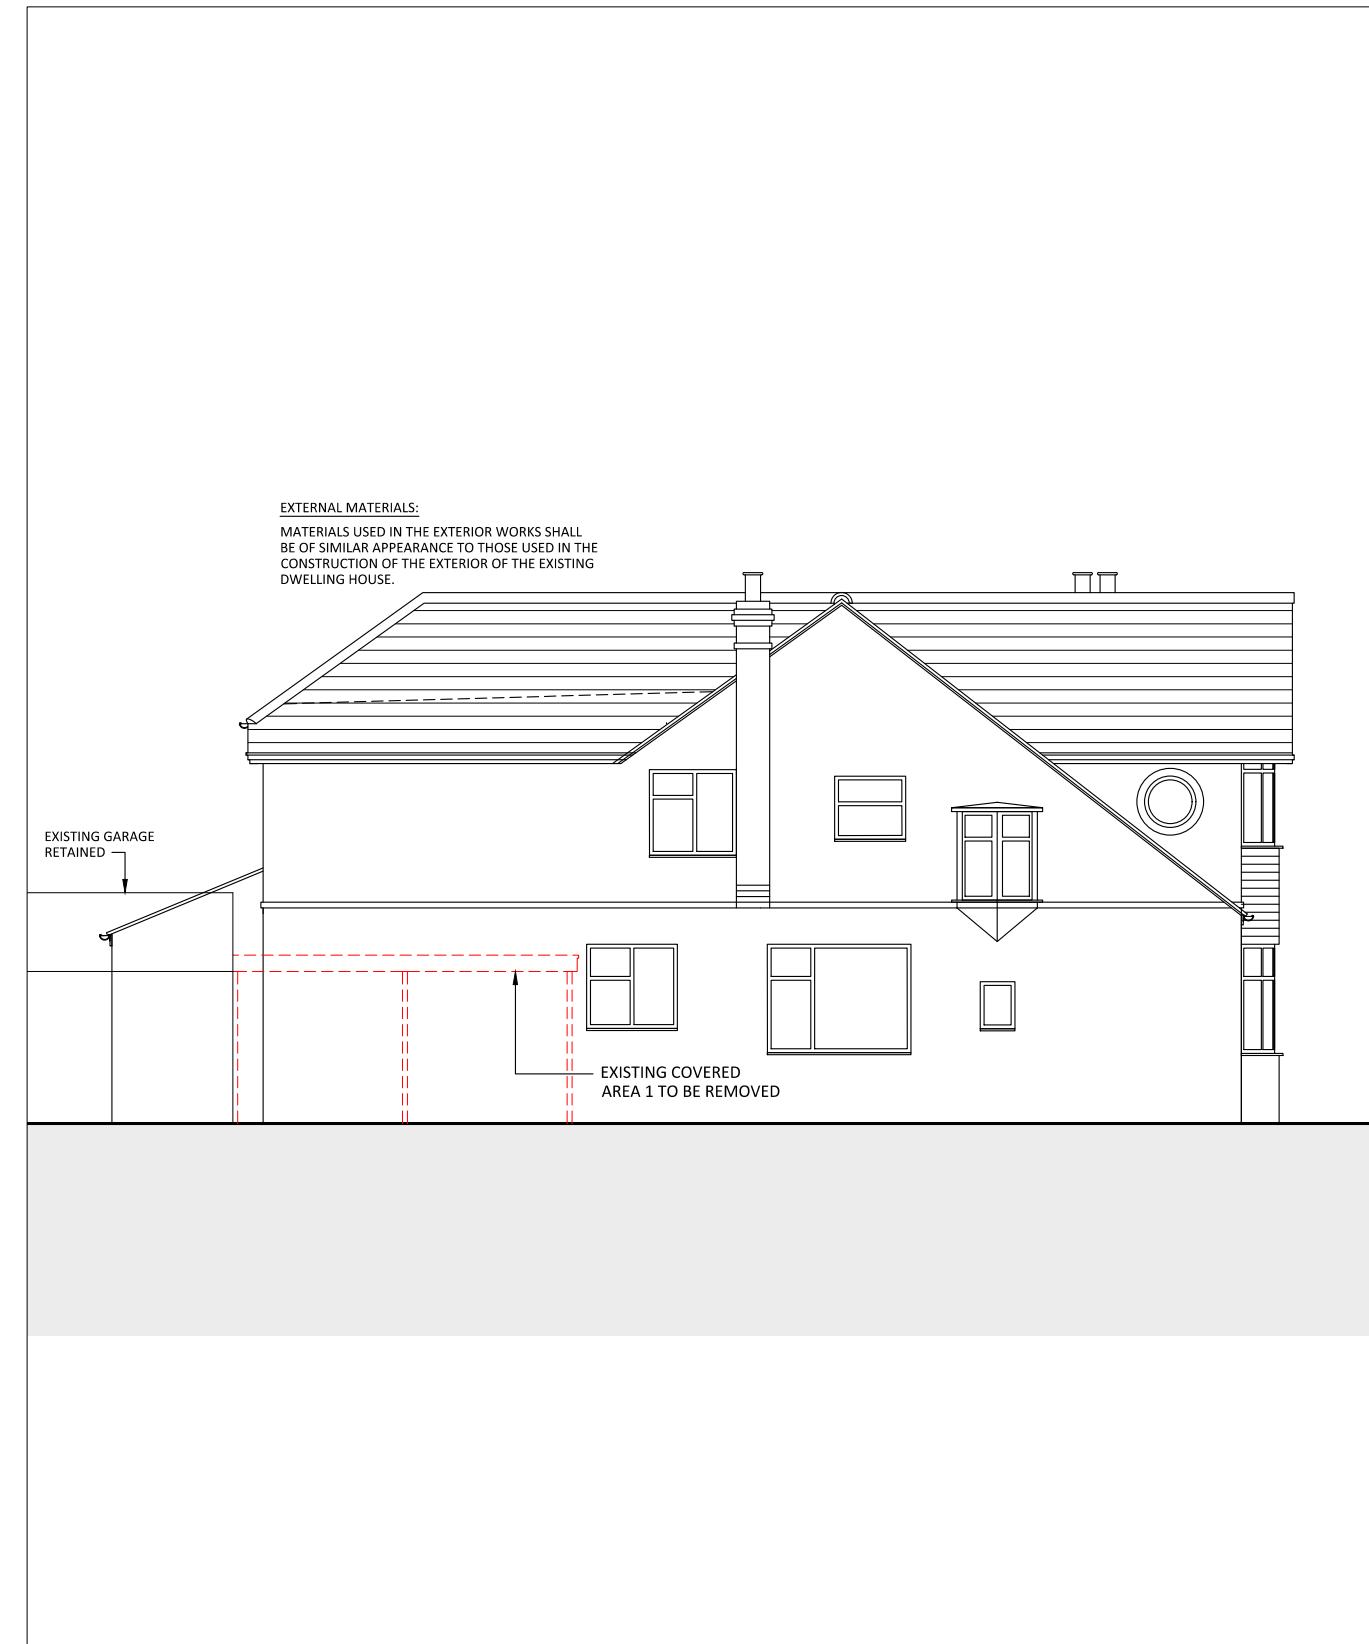

Rev: '1'

