



Proposed Front Elevation

0 1 2 3 4 5
metres 1:100 scale

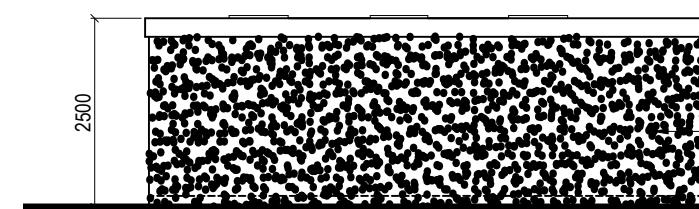


Proposed Rear Elevation

0 1 2 3 4 5
metres 1:100 scale

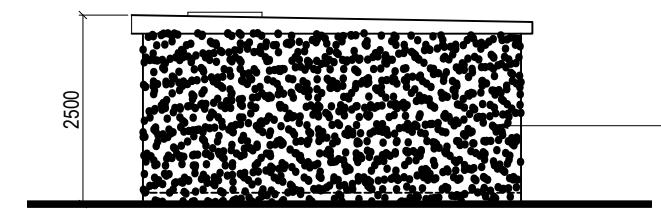


Side Elevation

0 1 2 3 4 5
metres 1:100 scale

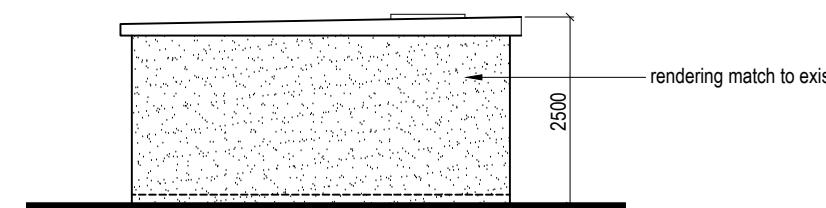

Side Elevation

0 1 2 3 4 5
metres 1:100 scale

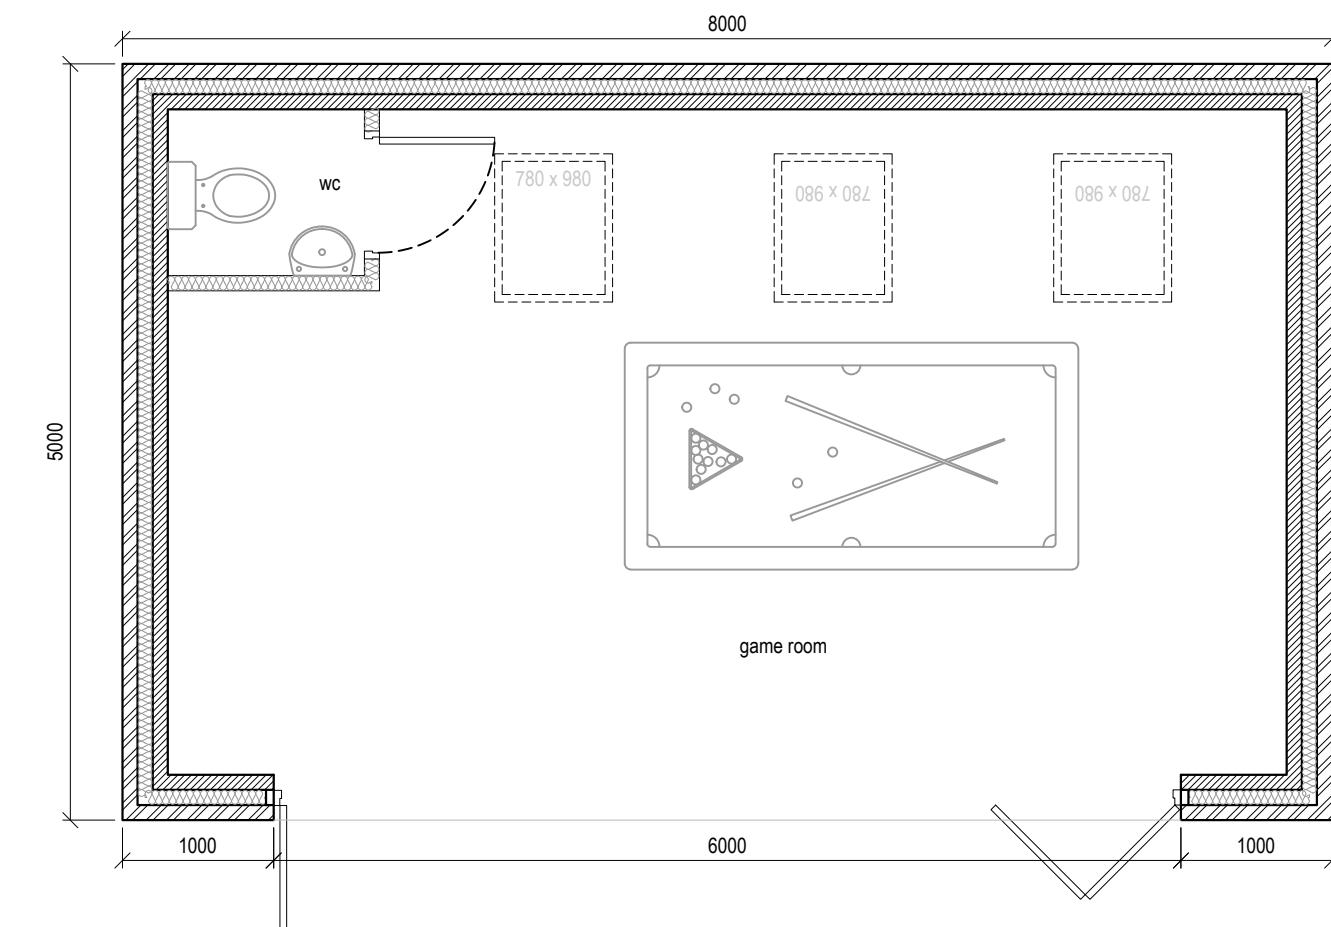

Proposed Outbuilding Plan

0 0.5 1.0 1.5 2.0 2.5
metres 1:50 scale


Rev Date Comments



Dimensions to be verified on site
DO NOT SCALE FROM THIS DRAWING.
Any areas indicated on this drawing are for guidance only.
No responsibility is taken for their accuracy.


This drawing is the property of **V-DESIGN CAD Services Ltd**. Copyright is reserved by them and the drawing is issued on the condition that it is not copied, reproduced, retained or disclosed to any unauthorized person, either wholly or in part without the consent in writing of **V-DESIGN CAD Services Ltd**.
Email: vishal.p@vdesigncad.co.uk Mobile: 07971083395

Site Address:	Title:			Drawn By:	MP	
7, Abbotsbury Gardens, Pinner, HA5 1TA	Proposed Outbuilding Plan			Job Ref:	22014	
				Date:	Apr 2022	
	Scale:	1:100, 1:50	Paper Size:	A3	Drawing No.	LW - 06

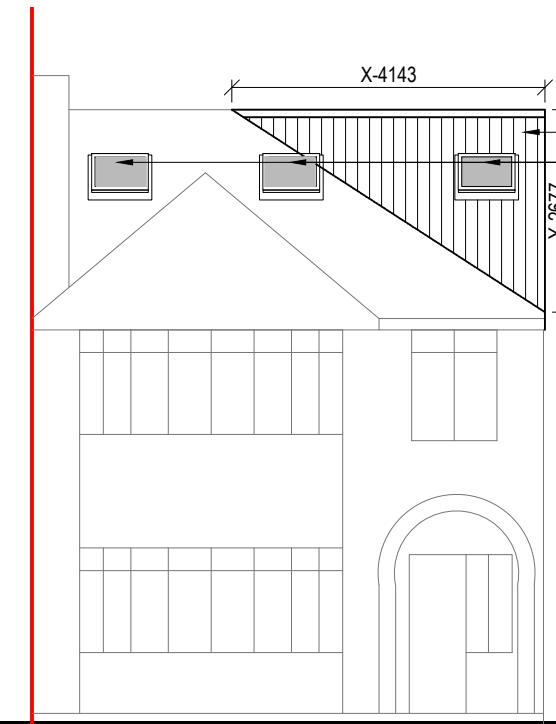

Proposed Front Elevation

0 1 2 3 4 5
metres 1:100 scale

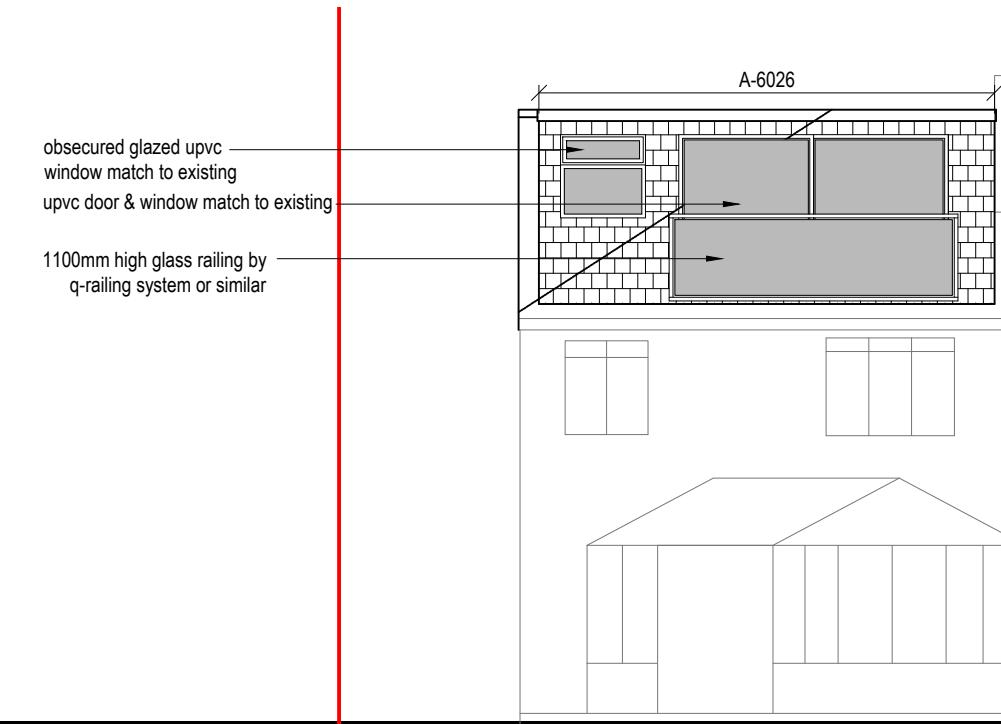

Proposed Rear Elevation

0 1 2 3 4 5
metres 1:100 scale

VOLUME CALCULATION :-


1. HIP TO GABLE :-

$$X-4.14 \times Y-2.67 \times Z-8.24 \times \frac{1}{6} = 15.18 \text{ M3}$$

2. DORMER :-


$$A-6.02 \times B-4.02 \times C-2.56 \times \frac{1}{2} = 30.97 \text{ M3}$$

$$\text{TOTAL} : 15.18 + 30.97 = 46.15 \text{ M3}$$

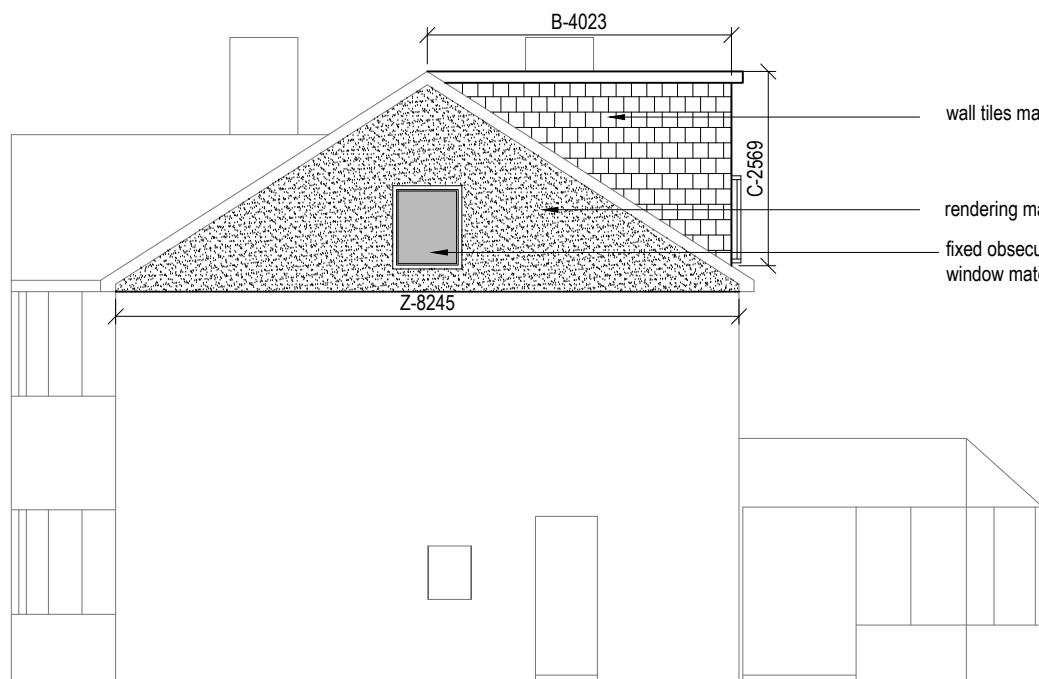

Proposed Side Elevation

0 1 2 3 4 5
metres 1:100 scale

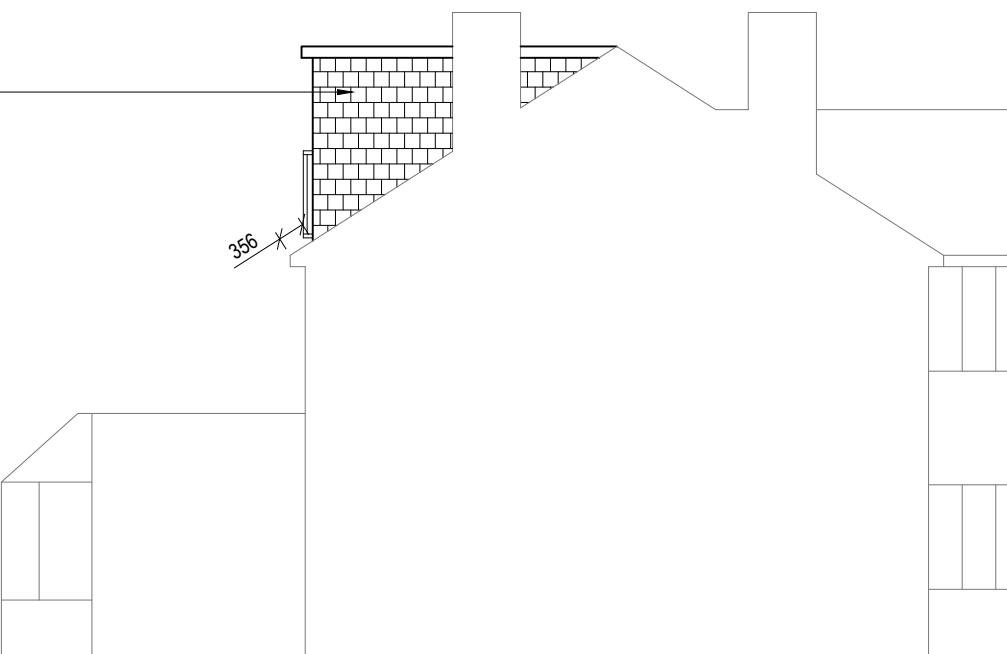

Proposed Side Elevation

0 1 2 3 4 5
metres 1:100 scale

NOTE:

ANY WINDOW INSERTED ON WALL OR ROOF SLOPE FORMING A SIDE ELEVATION OF THE DWELLING SHALL BE:

1. OBSECURE P GLAZED
2. NON- OPENING UNLESS THE PARTS OF THE WINDOW WHICH CAN BE OPENED ARE MORE THAN 1.7 METERS ABOVE THE FLOOR OF THE ROOM IN WHICH THE WINDOW IS INSTALLED.
3. ROOF WINDOW WILL NOT PROTRUDE MORE THAN 150MM




Dimensions to be verified on site
DO NOT SCALE FROM THIS DRAWING.
Any areas indicated on this drawing are for guidance only.
No responsibility is taken for their accuracy.

This drawing is the property of **V-DESIGN CAD Services Ltd**. Copyright is reserved by them and the drawing is issued on the condition that it is not copied, reproduced, retained or disclosed to any unauthorized person, either wholly or in part without the consent in writing of **V-DESIGN CAD Services Ltd**.
Email: vishal.p@vdesigncad.co.uk Mobile: 07971083395


Site Address:	Title:		
7, Abbotsbury Gardens, Pinner, HA5 1TA	Proposed Elevations		
Scale:	1:100	Paper Size:	A3

Drawn By: MP
Job Ref: 22014
Date: Apr 2022
Drawing No. LW - 05

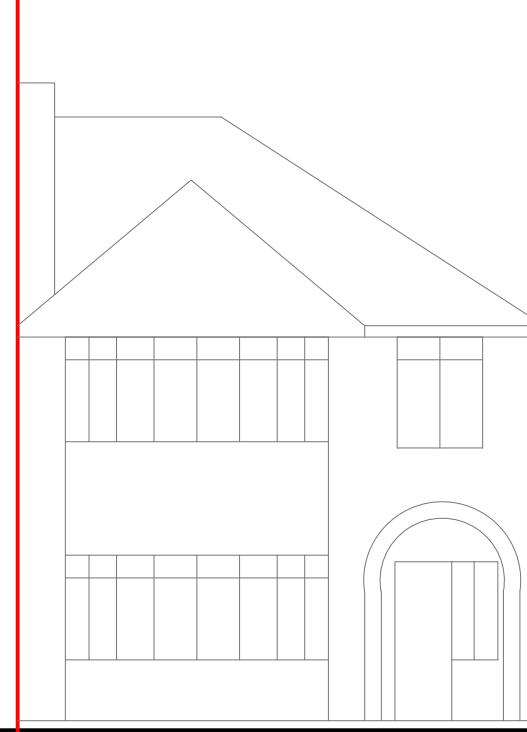


Front Elevation

0 1 2 3 4 5
metres 1:100 scale

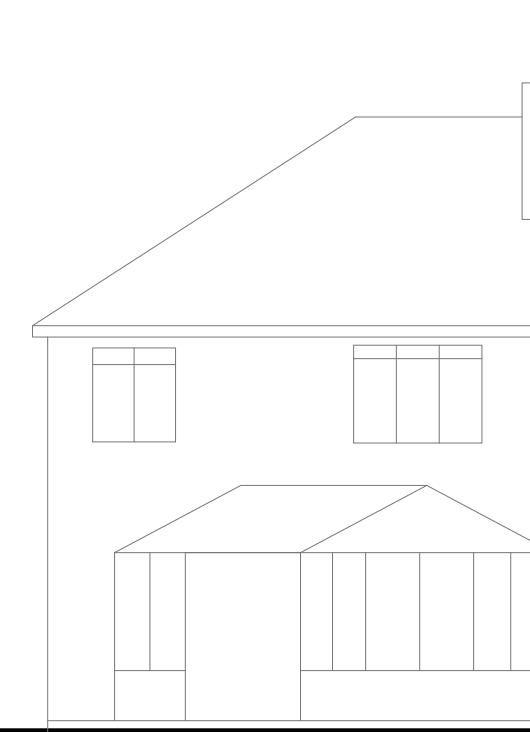


Rear Elevation

0 1 2 3 4 5
metres 1:100 scale

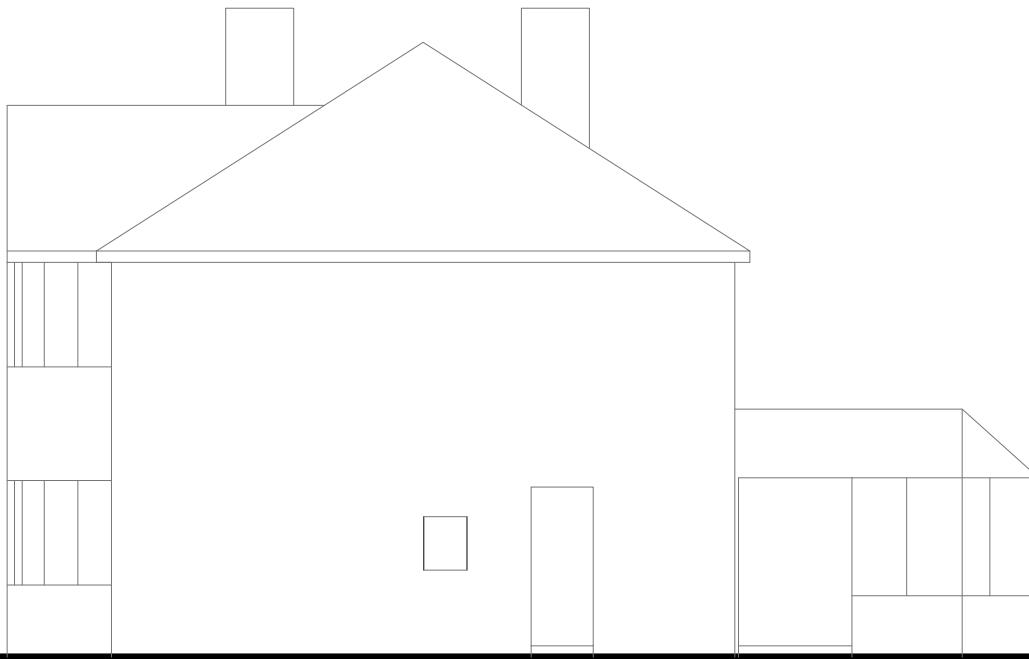

Side Elevation

0 1 2 3 4 5
metres 1:100 scale

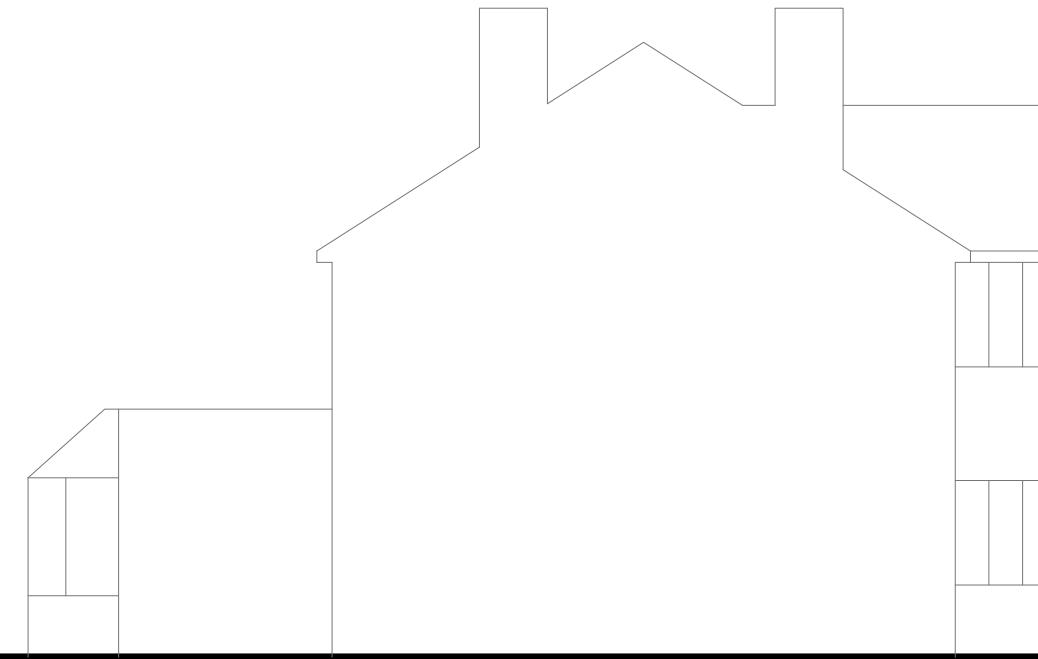

Side Elevation

0 1 2 3 4 5
metres 1:100 scale

Rev Date Comments




Dimensions to be verified on site
DO NOT SCALE FROM THIS DRAWING.
Any areas indicated on this drawing are for guidance only.
No responsibility is taken for their accuracy.


This drawing is the property of **V-DESIGN CAD Services Ltd**
Copyright is reserved by them and the drawing is issued
on the condition that it is not copied, reproduced, retained or
disclosed to any unauthorized person, either wholly or in part
without the consent in writing of **V-DESIGN CAD Services Ltd**
Email: vishal.p@vdesigncad.co.uk Mobile: 07971083395

Site Address:	Title:		
7, Abbotsbury Gardens, Pinner, HA5 1TA	Existing Elevations		
Scale:	1:100	Paper Size:	A3

Drawn By:	MP
Job Ref:	22014
Date:	Apr 2022
Drawing No.	LW - 04

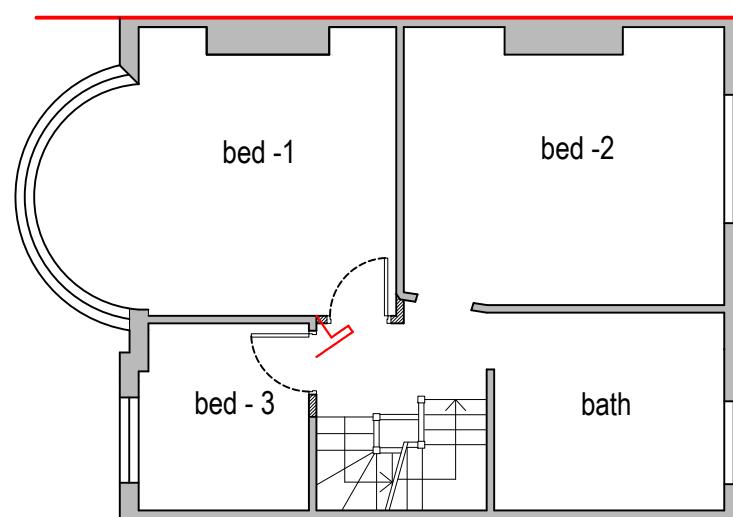

metres 1:100 scale

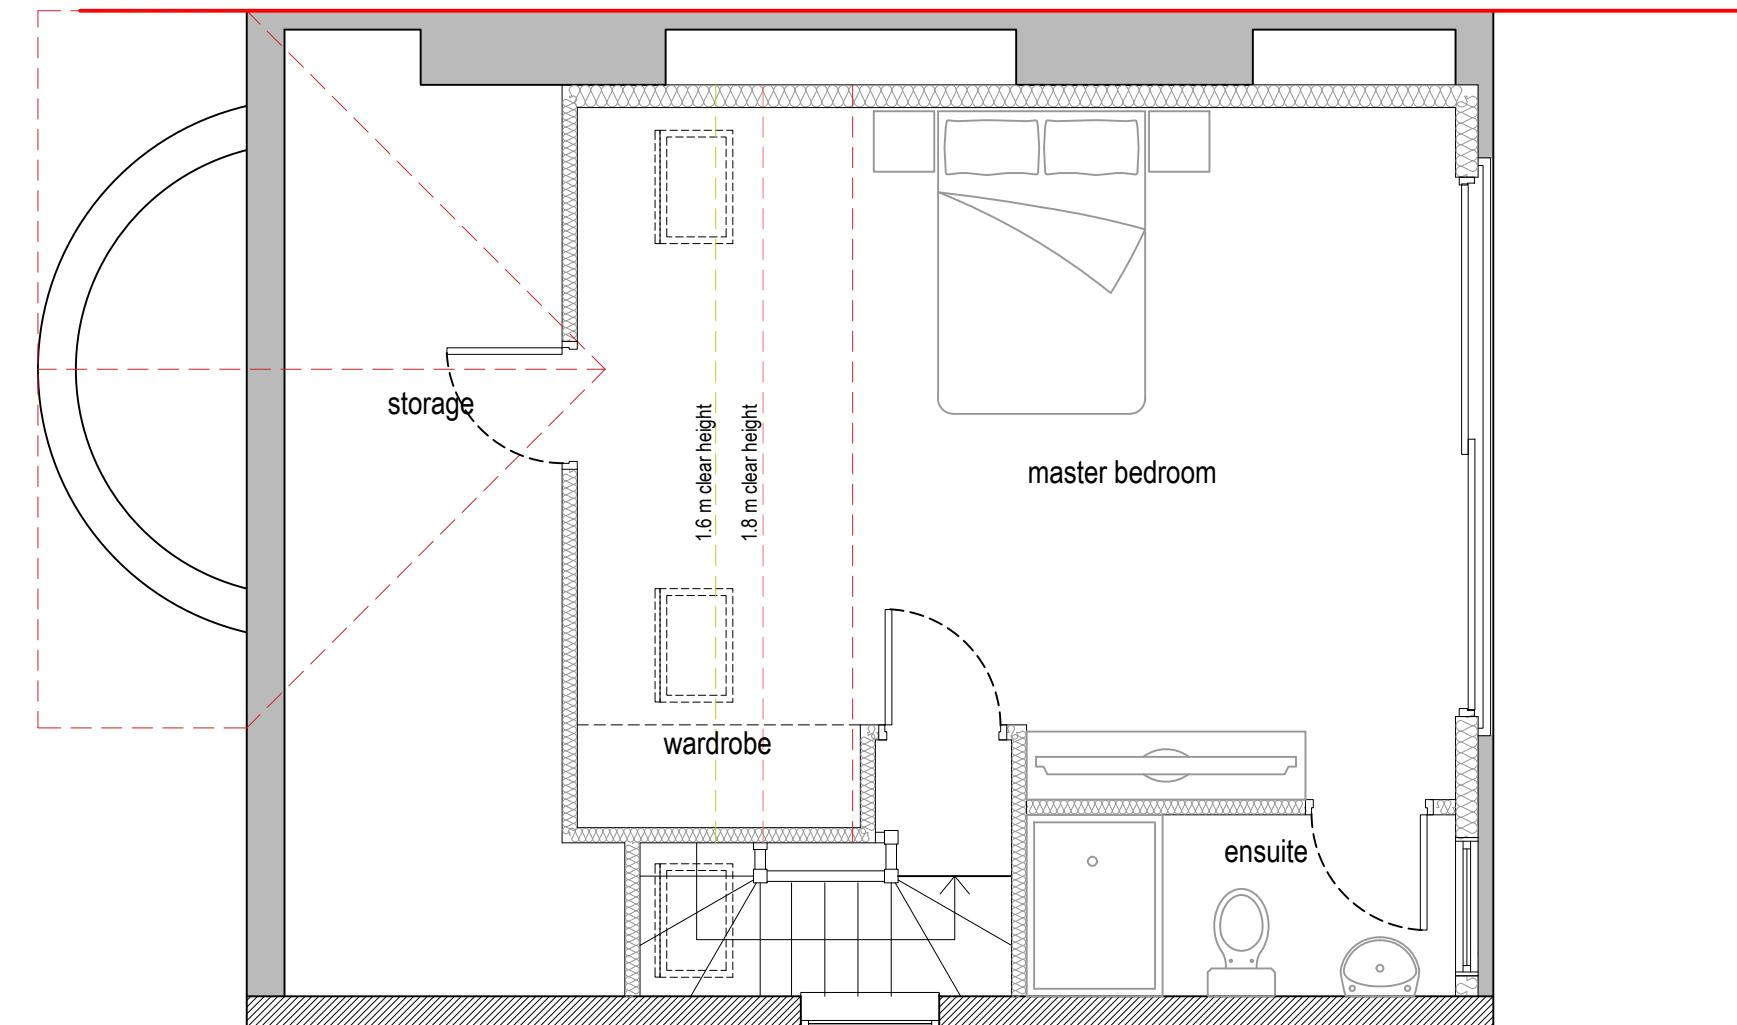

Proposed Loft Plan

metres 1:50 scale

Rev Date Comments



Dimensions to be verified on site
DO NOT SCALE FROM THIS DRAWING.
Any areas indicated on this drawing are for guidance only.
No responsibility is taken for their accuracy.

This drawing is the property of **V-DESIGN CAD Services Ltd**
Copyright is reserved by them and the drawing is issued
on the condition that it is not copied, reproduced, retained or
disclosed to any unauthorized person, either wholly or in part
without the consent in writing of **V-DESIGN CAD Services Ltd**

Email: vishal.p@vdesigncad.co.uk Mobile: 07971083395

Site Address:



7, Abbotsbury Gardens,
Pinner,
HA5 1TA

Title:


Proposed First Floor & Loft Plan

Drawn By: MP
Job Ref: 22014
Date: Apr 2022
Drawing No. LW - 03

Scale: 1:100, 1:50 Paper Size: A3

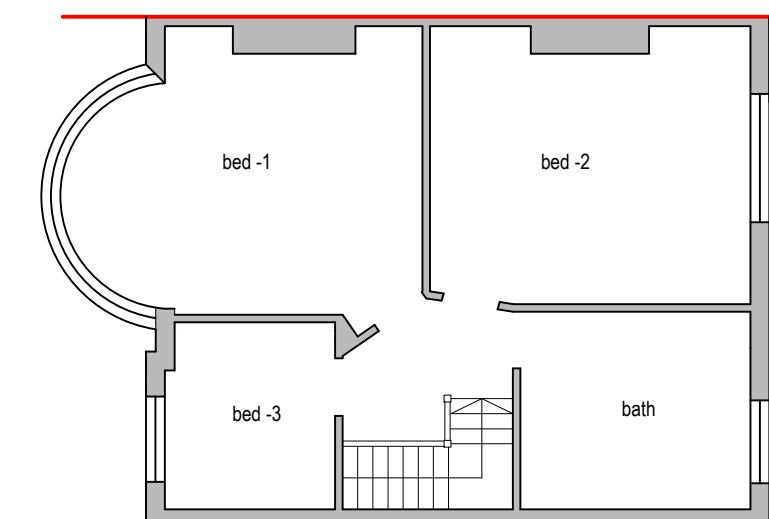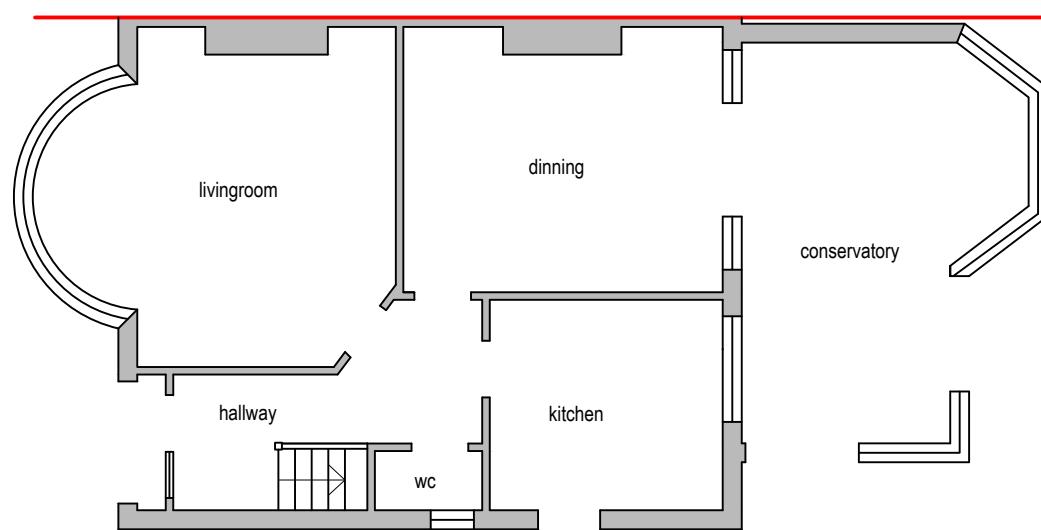

Rev Date Comments

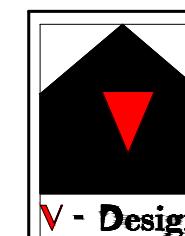

Dimensions to be verified on site
DO NOT SCALE FROM THIS DRAWING.
Any areas indicated on this drawing are for guidance only.
No responsibility is taken for their accuracy.

This drawing is the property of **V-DESIGN CAD Services Ltd**. Copyright is reserved by them and the drawing is issued on the condition that it is not copied, reproduced, retained or disclosed to any unauthorized person, either wholly or in part without the consent in writing of **V-DESIGN CAD Services Ltd**.

Email: vishal.p@vdesigncad.co.uk Mobile: 07971083395

Site Address:

7, Abbotsbury Gardens,
Pinner,
HA5 1TA

Title:

Existing Ground & First Floor Plans

Drawn By: MP

Job Ref: 22014

Date: Apr 2022

Drawing No. LW - 02

Scale: 1:100 Paper Size: A3



Block Plan


0 5 10 15 20 25
metres 1:500 scale



Site Location

0 10 20 30 40 50
metres 1:1250 scale

Rev Date Comments

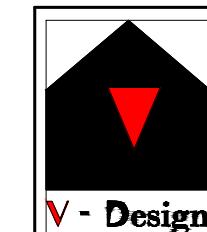

Dimensions to be verified on site
DO NOT SCALE FROM THIS DRAWING.
Any areas indicated on this drawing are for guidance only.
No responsibility is taken for their accuracy.

This drawing is the property of **V-DESIGN CAD Services Ltd**
Copyright is reserved by them and the drawing is issued
on the condition that it is not copied, reproduced, retained or
disclosed to any unauthorized person, either wholly or in part
without the consent in writing of **V-DESIGN CAD Services Ltd**


Email: vishal.p@vdesigncad.co.uk Mobile: 07971083395

Site Address:

7, Abbotsbury Gardens,
Pinner,
HA5 1TA

Title:

Block and Location Plans

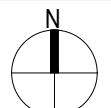

Drawn By: MP
Job Ref: 22014
Date: Apr 2022
Drawing No. LW - 01

Scale: 1:500, 1:1250 Paper Size: A3