

PLANNING DRAWING

COPYRIGHT ©

Details of this drawing are the copyright of TPP Services and must not be reproduced or copied without prior written consent. Any errors or omissions are to be reported to the contractor and Architect immediately. All proposed road and junction alterations subject are to highways engineers detailed design. Removal of any existing tree and landscaped areas subject negotiations with Local Authority Planning dept. and other statutory controls. All drawings to be read in conjunction with structural engineers drawings and all related Architects and consultant drawings and other relevant design information. Where doubt arises, seek clarification



PROPOSED BLOCK PLAN (1:500)



SITE LOCATION PLAN (1:1250)

A compass rose with a vertical line pointing upwards labeled 'N' and a horizontal line pointing to the left labeled 'S'.

A1
ORIGINAL
PLOT SIZE

SCALE 1:1250 (METRES)

0 25 50 75 100 125

SCALE 1:500 (METRES)

0 10 20 30 40 50


© Crown copyright and database rights 2022 OS 10004276

Rev.	Description	
Purpose of issue		Date
		
Project		
17 DEAN CLOSE, UXBRIDGE, UB10 9LB		
Title		
SITE LOCATION & BLOCK PLAN		
Original Scale N/A	Drawn JSL	Checked JSL
	Date SEP 22	Date SEP 22
Drawing Number TPP20220921-01	Rev	

PLANNING DRAWING

COPYRIGHT ©

Details of this drawing are the copyright of TPP Services and must not be reproduced or copied without prior written consent. Any errors or omissions are to be reported to the contractor and Architect immediately. All proposed road and junction alterations subject are to highways engineers detailed design. Removal of any existing tree and landscaped areas subject negotiations with Local Authority Planning dept. and other statutory controls. All drawings to be read in conjunction with structural engineers drawings and all related Architects and consultant drawings and other relevant design information. Where doubt arises, seek clarification

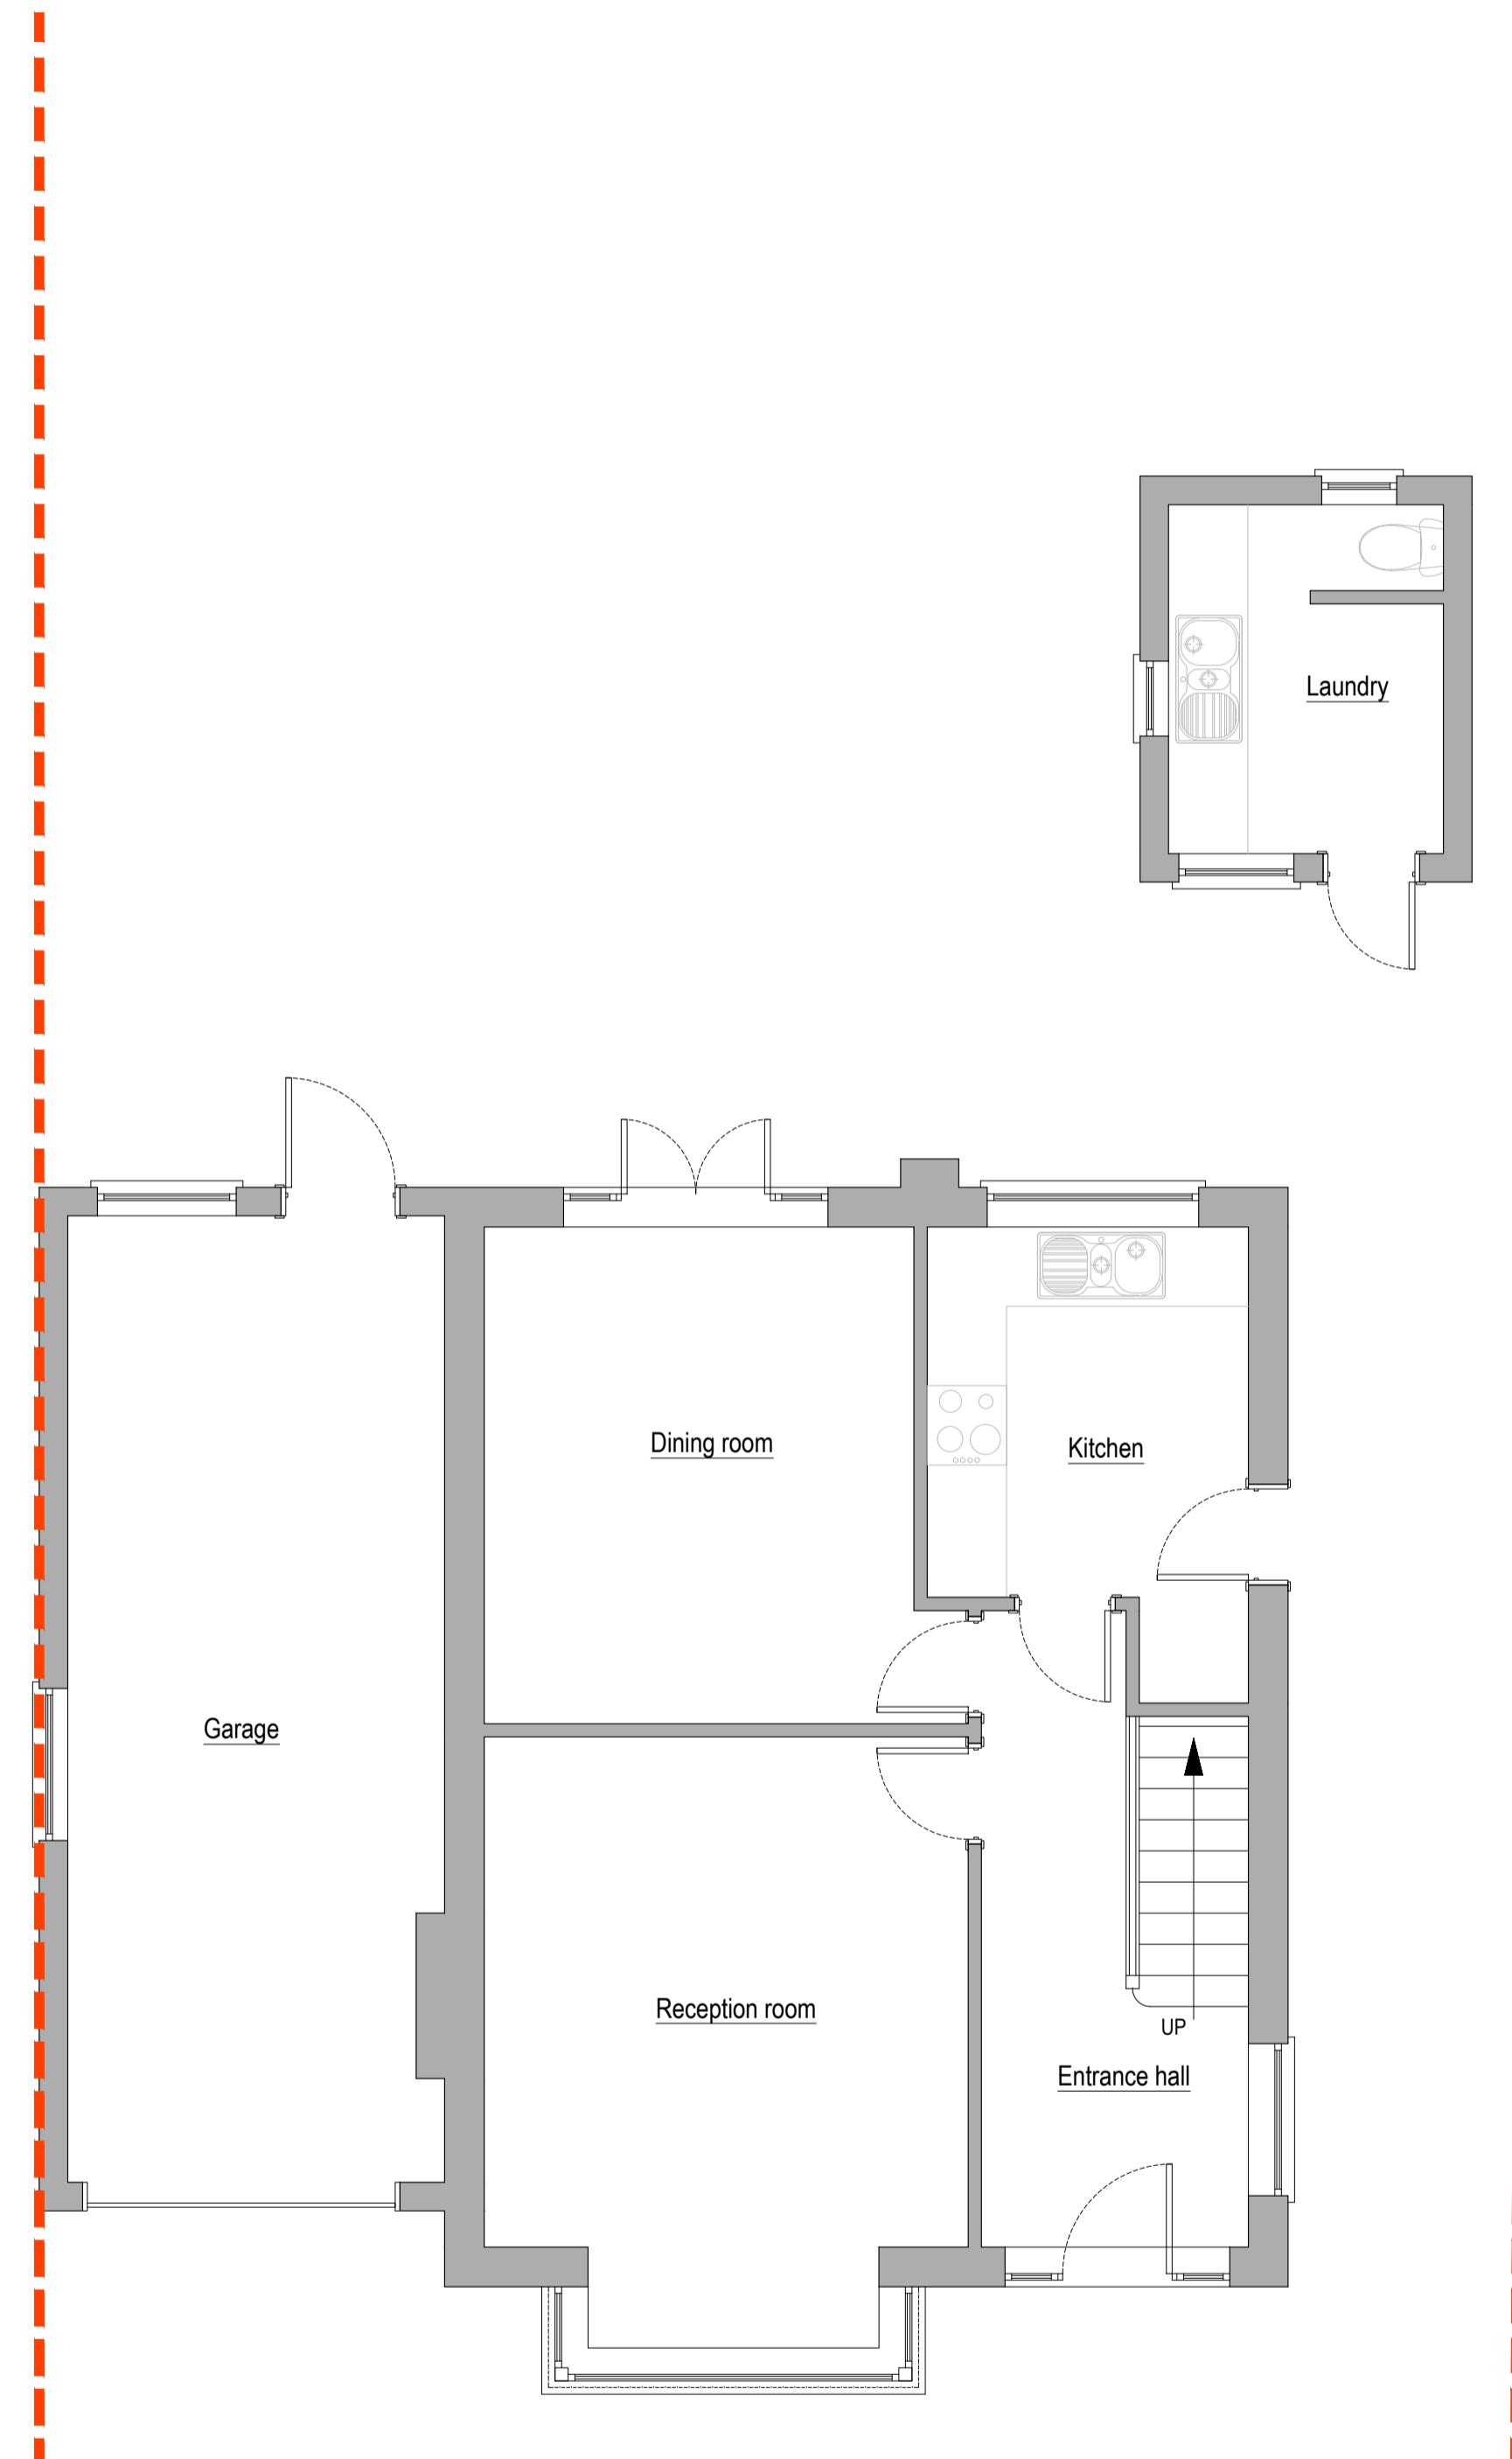


EXISTING GROUND FLOOR LAYOUT (1:50)



PROPOSED GROUND FLOOR LAYOUT (1:50)

Treatment for the existing solid wall
U-value to be achieved: 0.25 W/m²K
215mm existing brick wall (client to consider)
Timber counter batten 25 x 47 @ 600mm centres
EcoTherm Eco-Liner Insulated plasterboard (92mm thickness)
3mm plaster

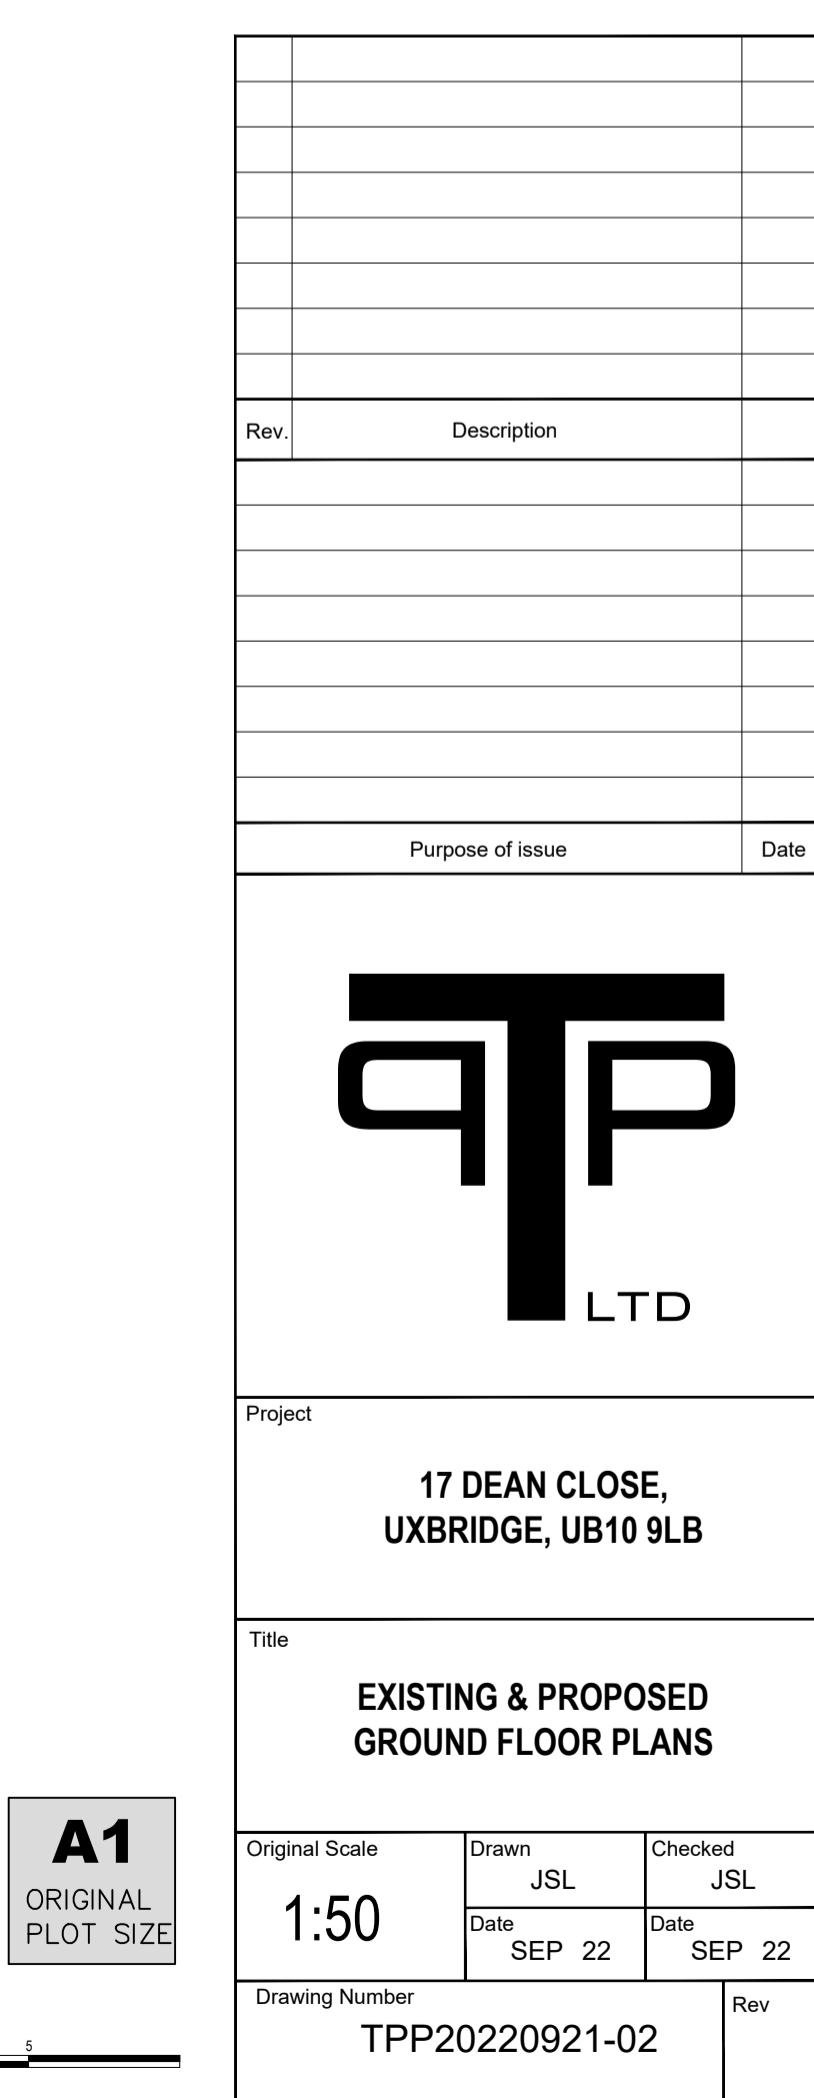

A1
ORIGINAL
PLOT SIZE

A1 ORIGINAL PLOT SIZE	Original Scale 1:50	Drawn JSL	Checked JSL
		Date SEP 22	Date SEP 22

5  Drawing Number TPP20220921-02 Rev


PLANNING DRAWING

COPYRIGHT ©


Details of this drawing are the copyright of TPP Services and must not be reproduced or copied without prior written consent. Any errors or omissions are to be reported to the contractor and Architect immediately. All proposed road and junction alterations subject are to highways engineers detailed design. Removal of any existing tree and landscaped areas subject negotiations with Local Authority Planning dept. and other statutory controls. All drawings to be read in conjunction with structural engineers drawings and all related Architects and consultant drawings and other relevant design information. Where doubt arises, seek clarification




EXISTING FRONT ELEVATION (1:50)

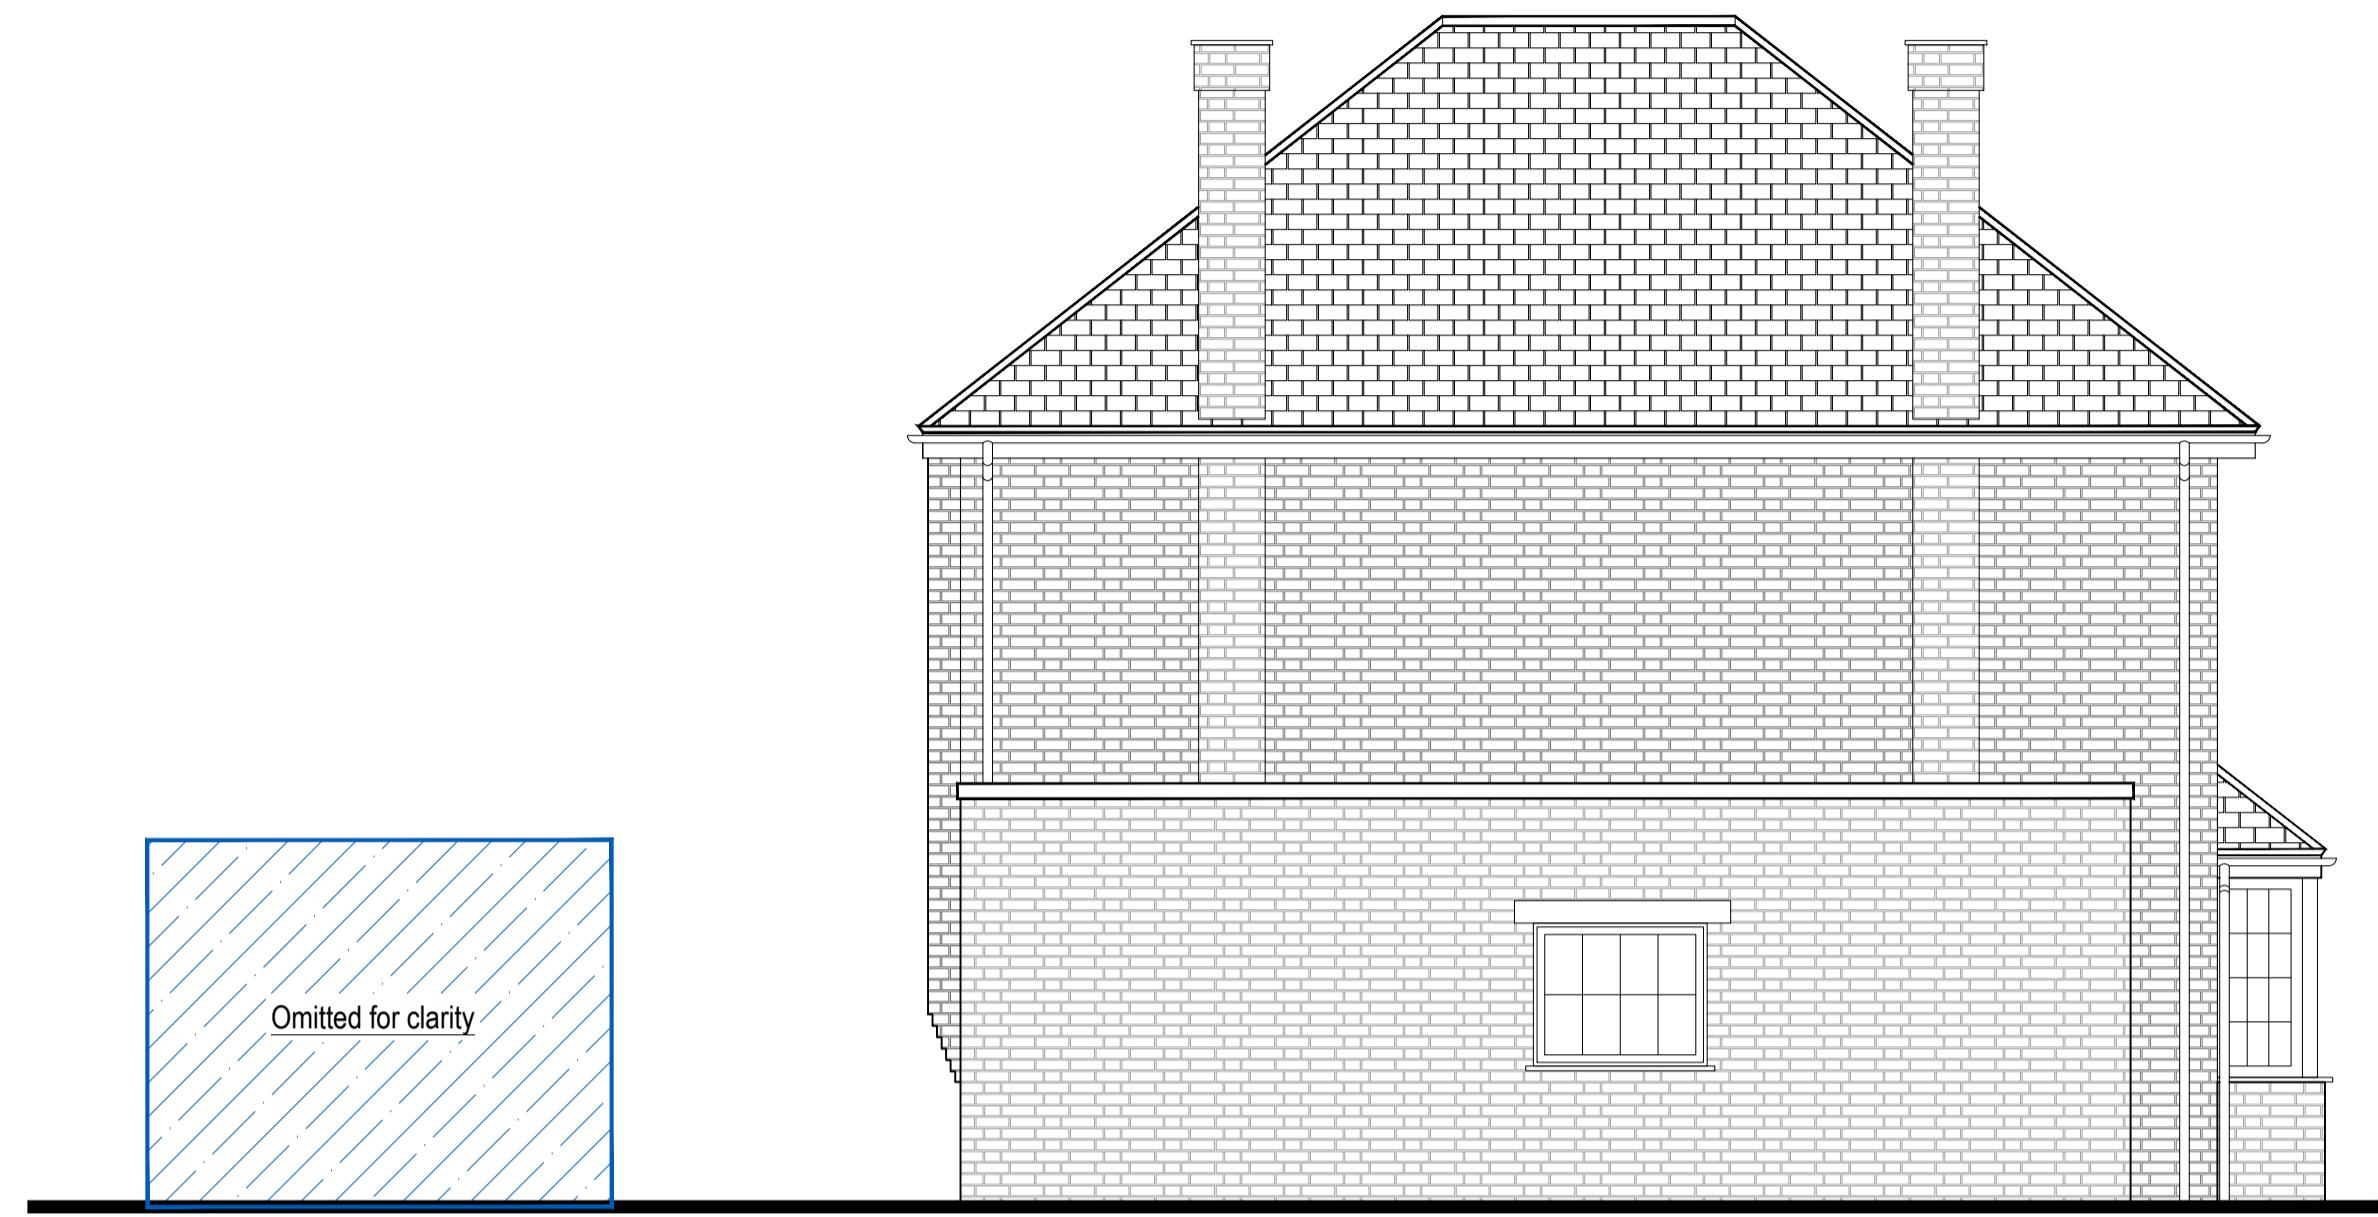

EXISTING SIDE ELEVATION (1:50)

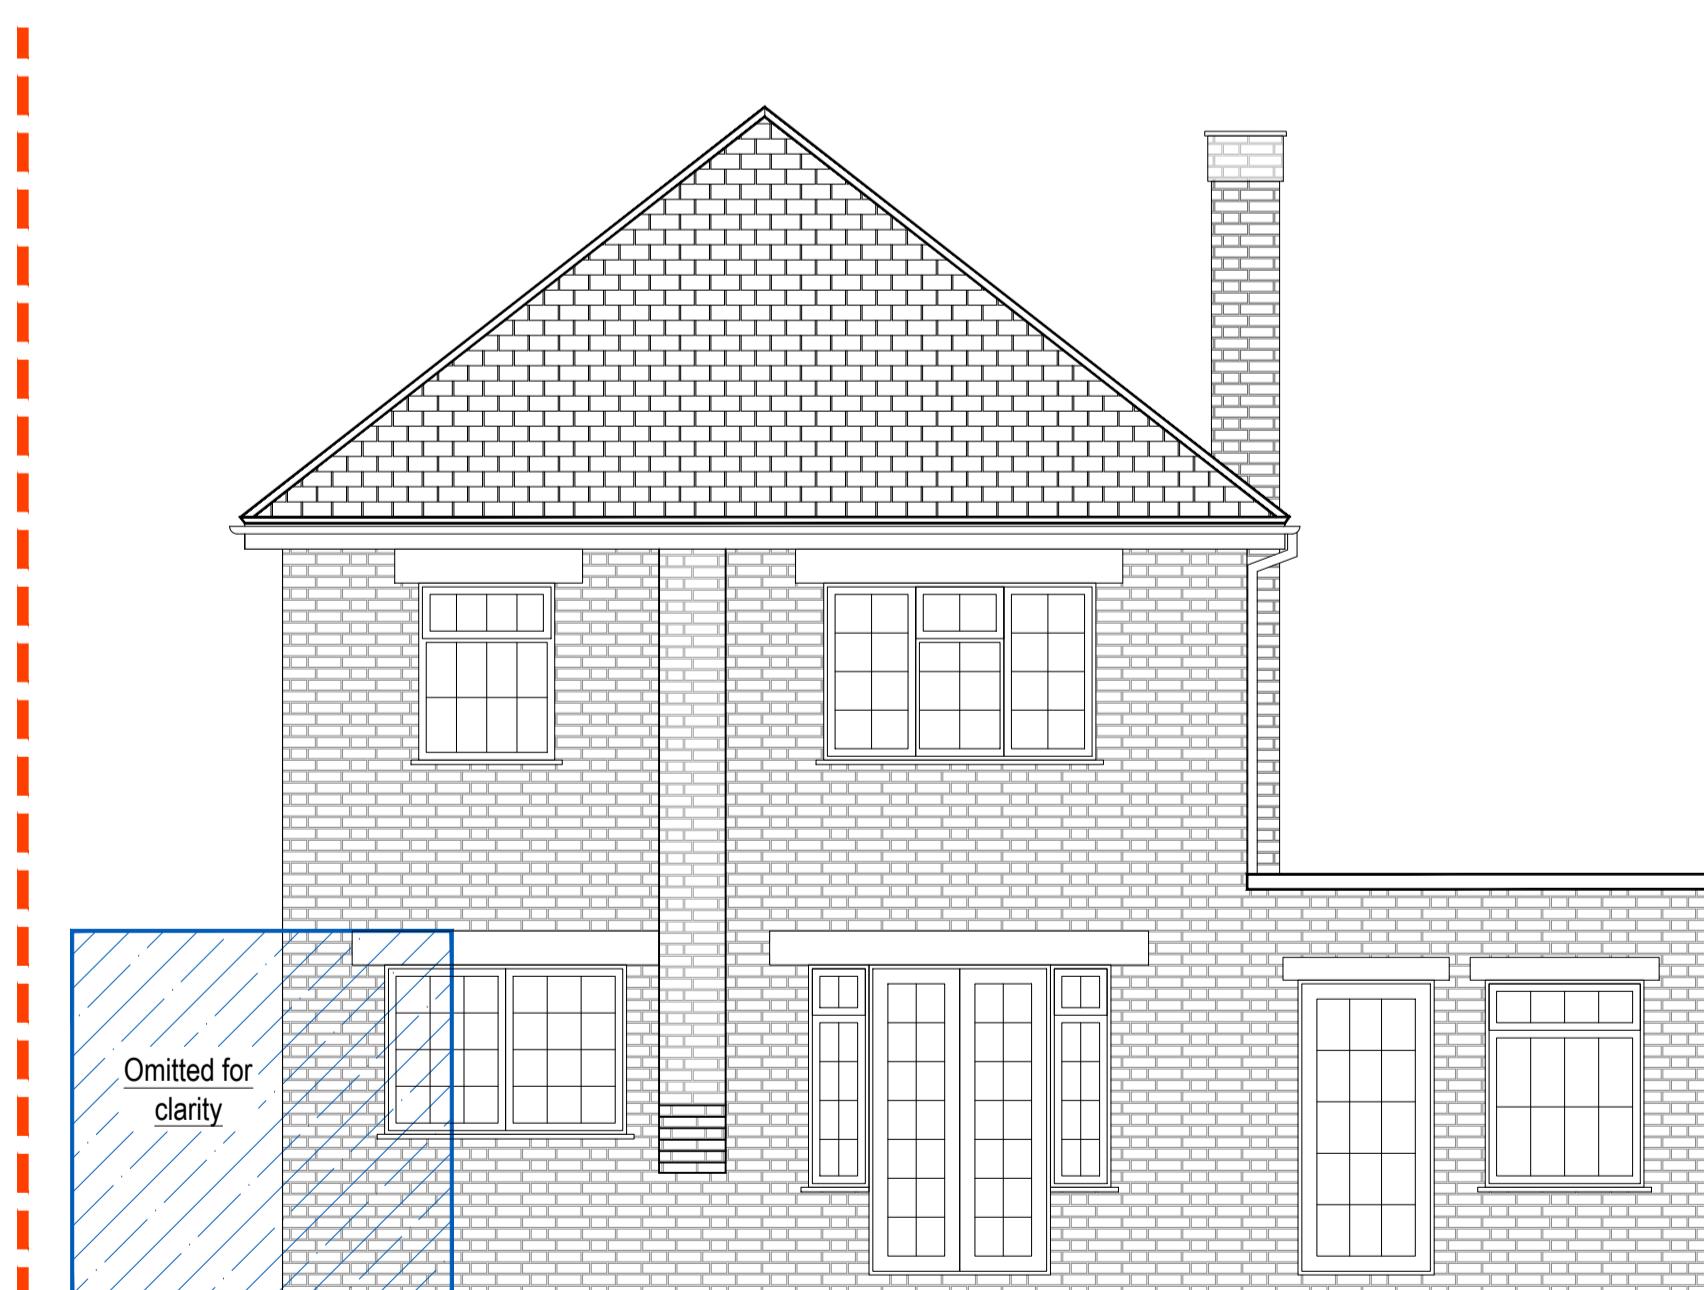

EXISTING REAR ELEVATION (1:50)

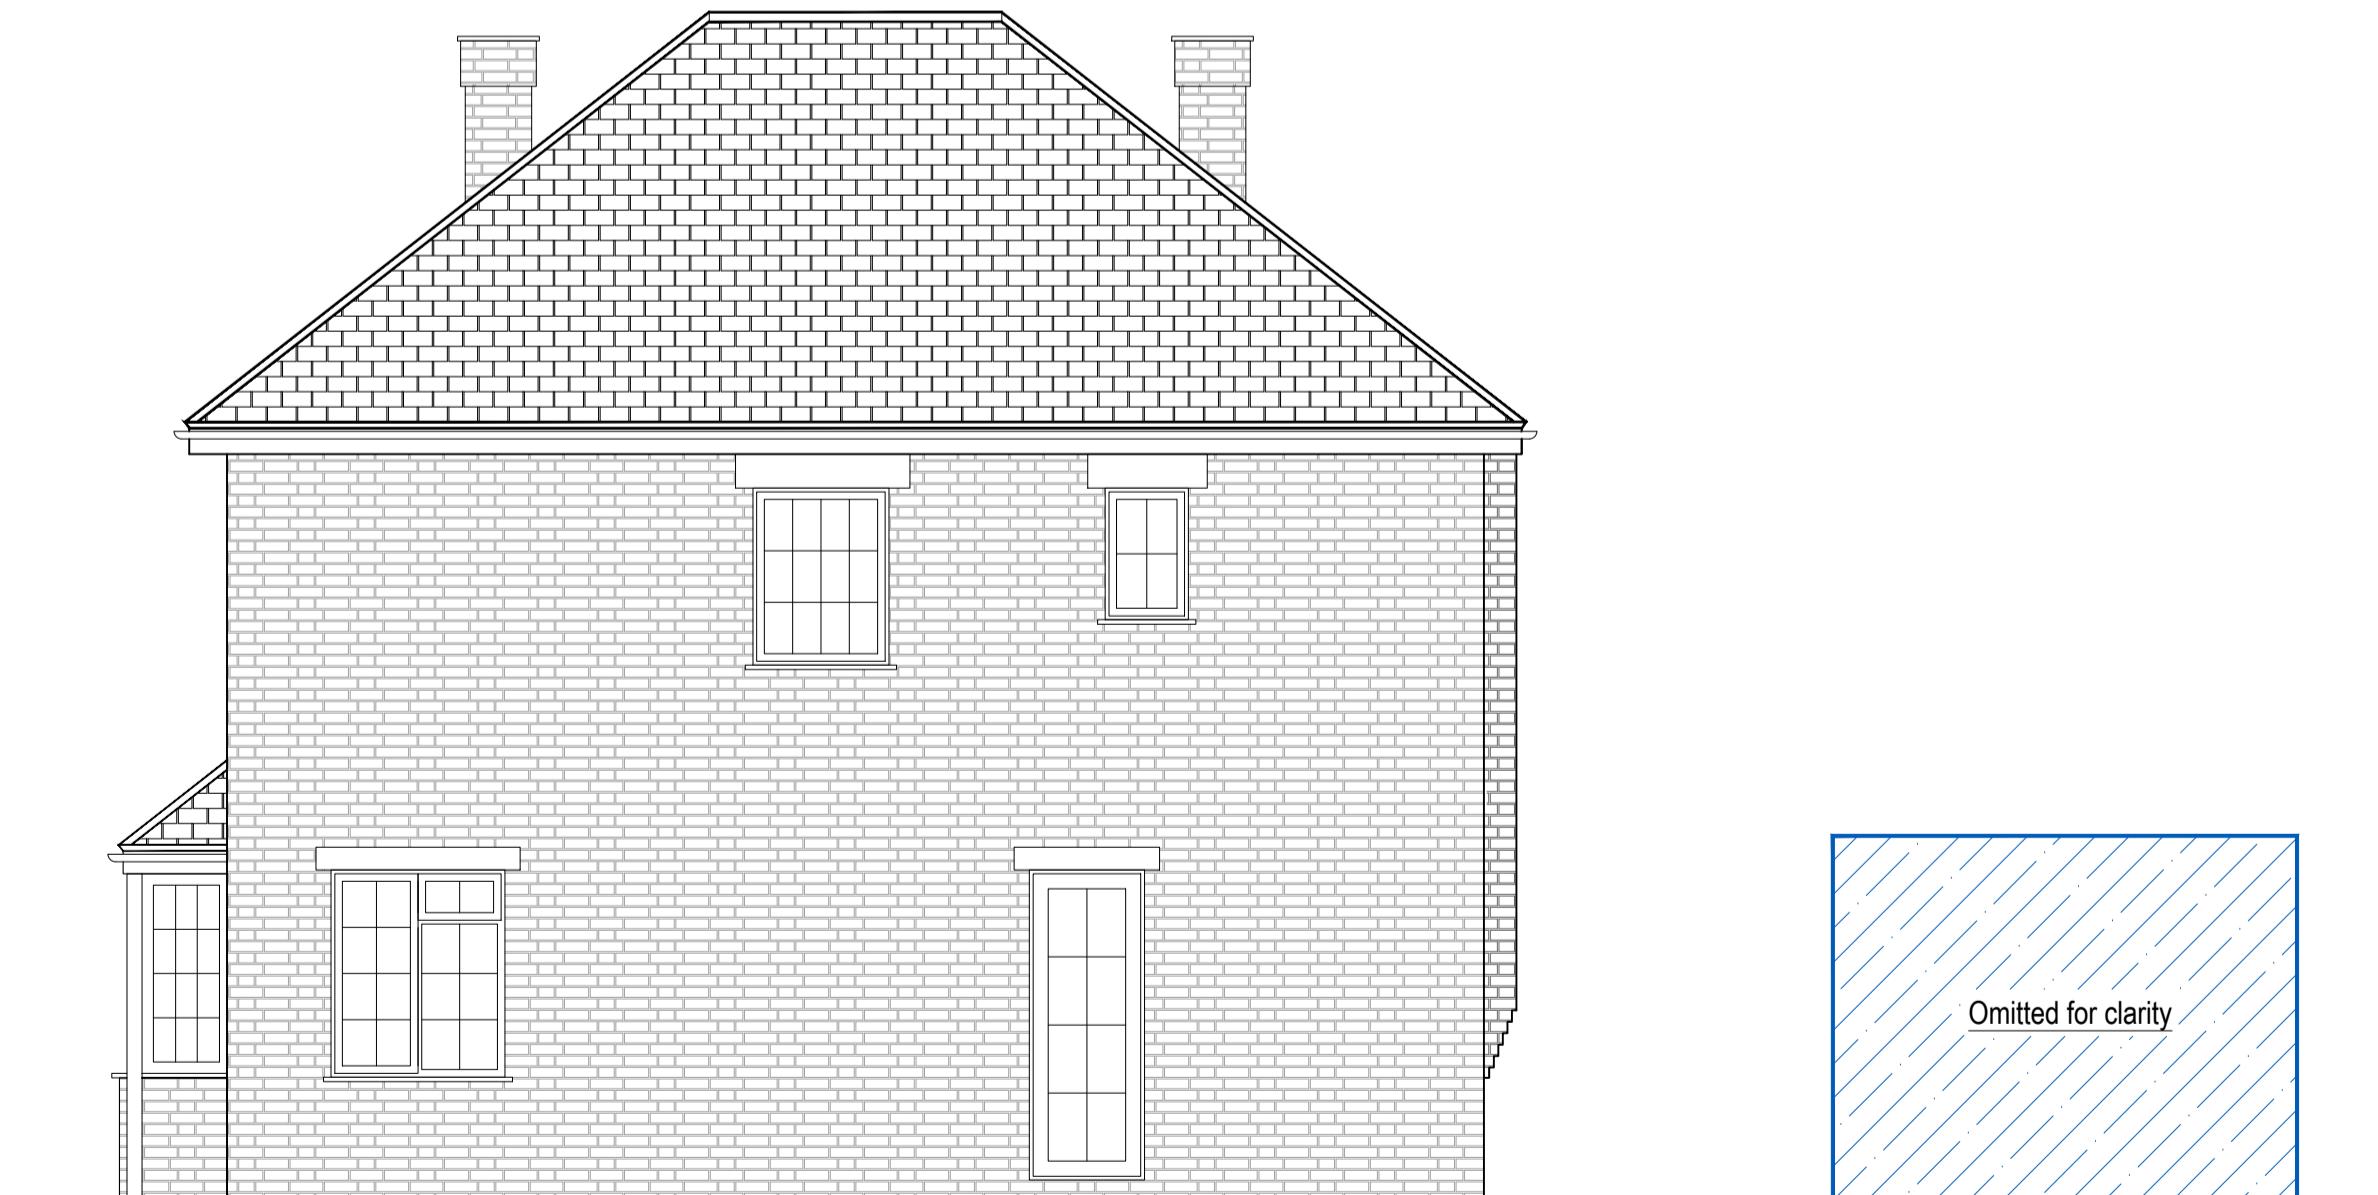

EXISTING SIDE ELEVATION (1:50)


Rev.	Description						
Purpose of issue		Date					
							
<p>Project</p> <p>17 DEAN CLOSE, UXBRIDGE, UB10 9LB</p>							
<p>Title</p> <p>EXISTING ELEVATIONS</p>							
<table border="1"> <tr> <td rowspan="2"> Original Scale 1:50 </td> <td>Drawn JSL</td> <td>Checked JSL</td> </tr> <tr> <td>Date SEP 22</td> <td>Date SEP 22</td> </tr> </table>			Original Scale 1:50	Drawn JSL	Checked JSL	Date SEP 22	Date SEP 22
Original Scale 1:50	Drawn JSL	Checked JSL					
	Date SEP 22	Date SEP 22					
Drawing Number TPP20220921-03		Rev					

PLANNING DRAWING

All proposed materials, windows / doors, etc. to match with existing dwelling



PROPOSED FRONT ELEVATION (1:50)

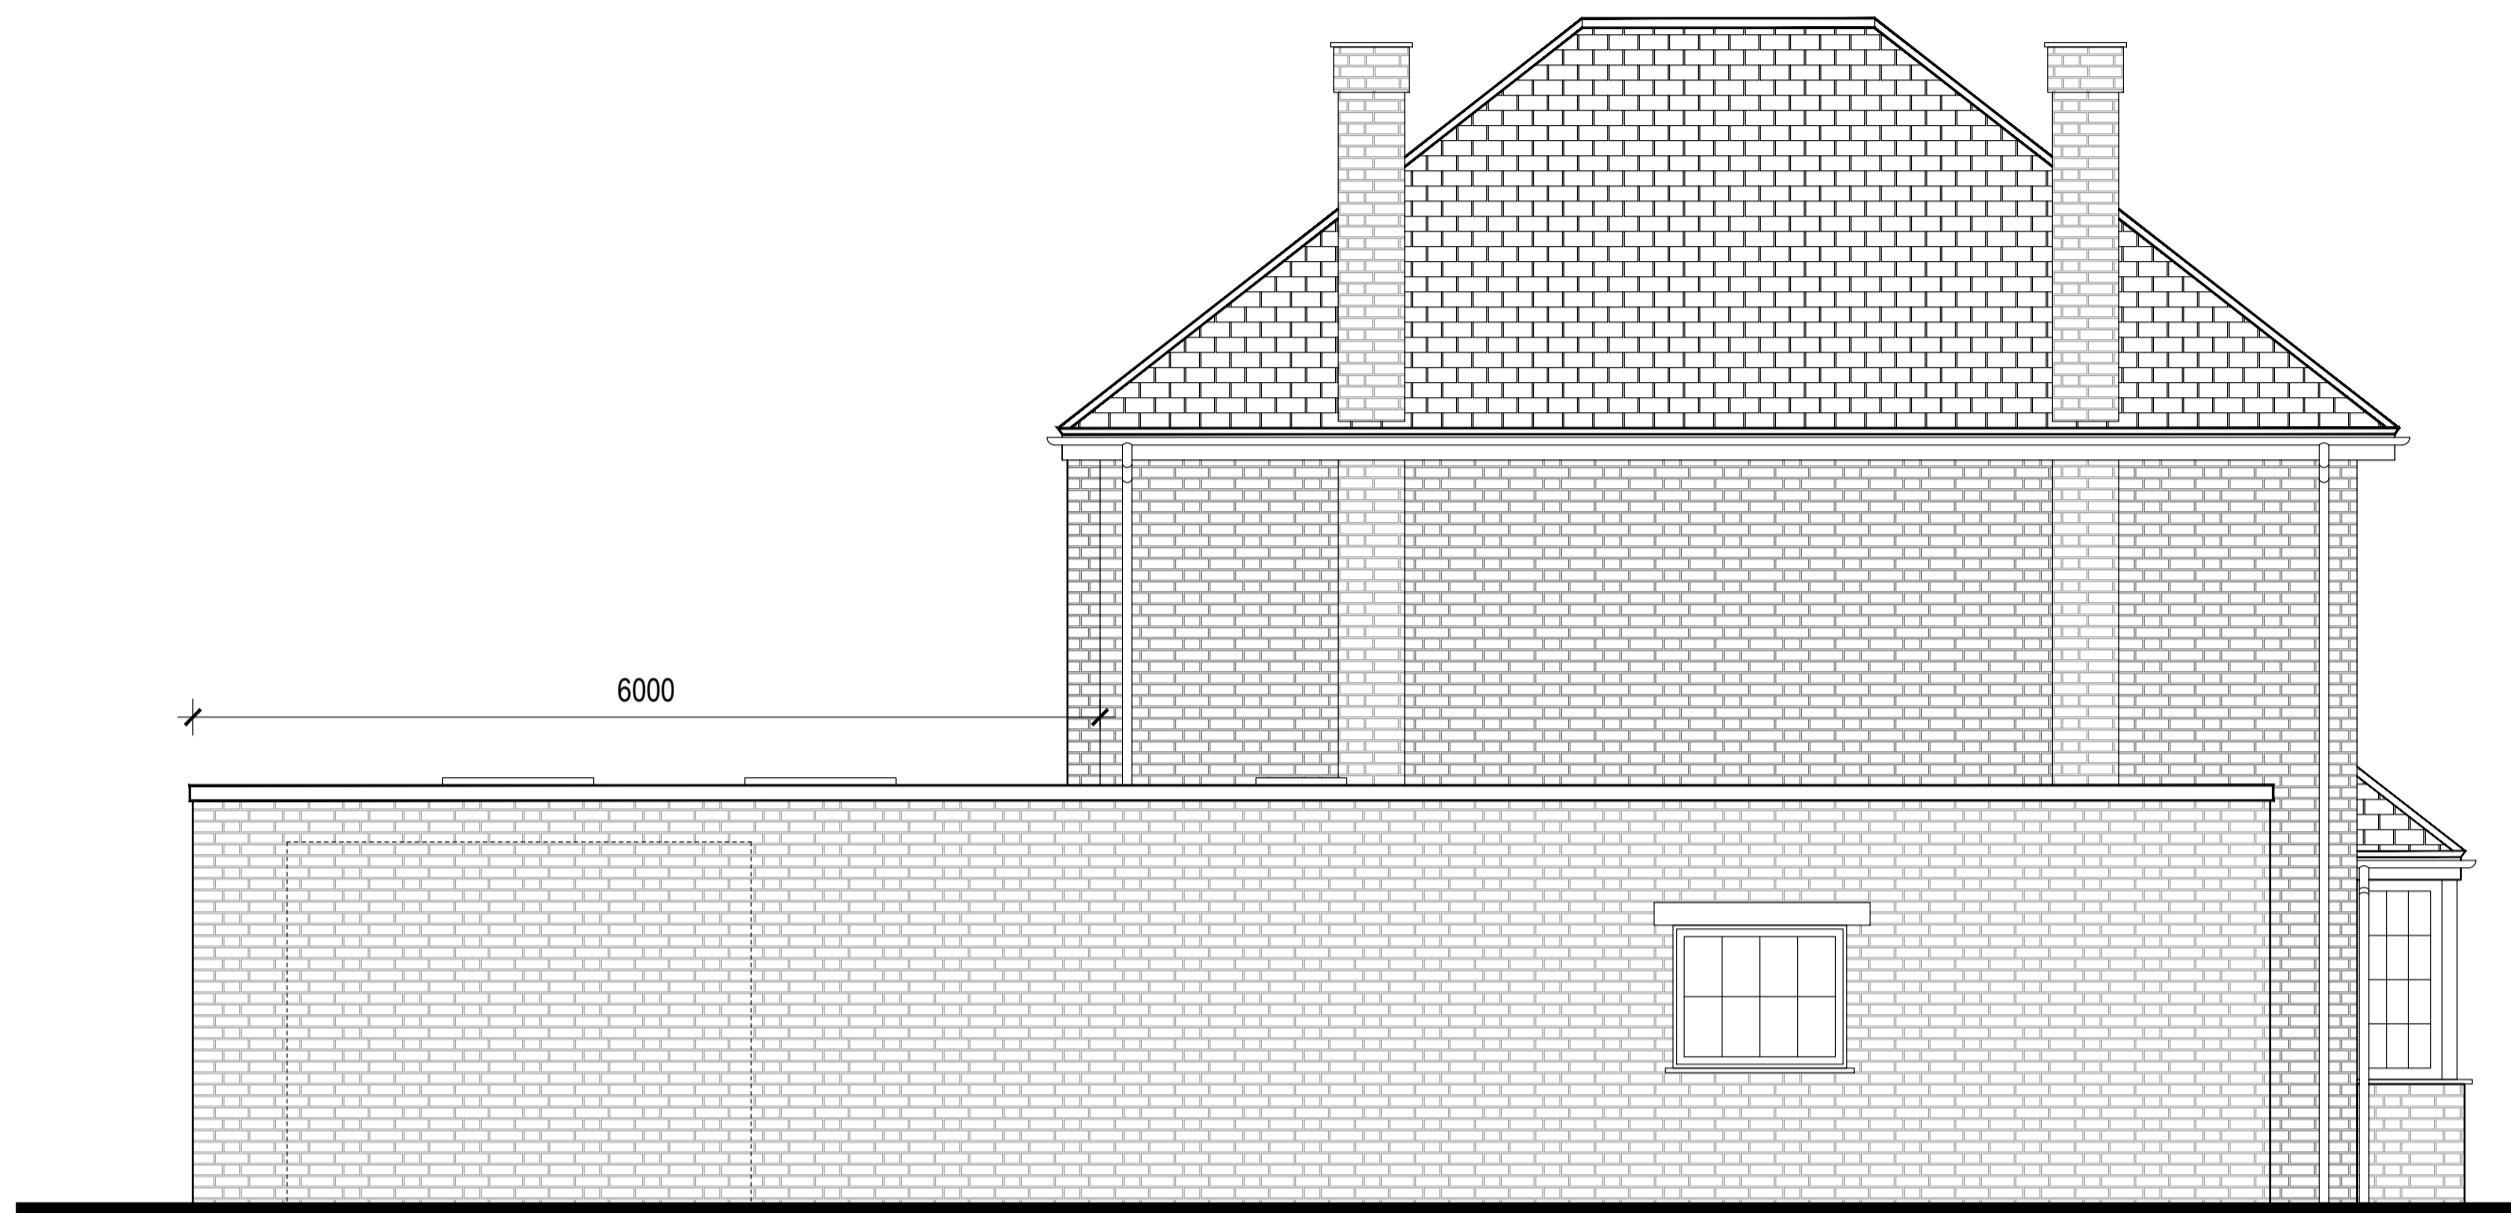

PROPOSED SIDE ELEVATION (1:50)



PROPOSED REAR ELEVATION (1:50)



PROPOSED SIDE ELEVATION (1:50)

COPYRIGHT ©

Details of this drawing are the copyright of TPP Services and must not be reproduced or copied without prior written consent. Any errors or omissions are to be reported to the contractor and Architect immediately. All proposed road and junction alterations subject are to highways engineers detailed design. Removal of any existing tree and landscaped areas subject negotiations with Local Authority Planning dept. and other statutory controls. All drawings to be read in conjunction with structural engineers drawings and all related Architects and consultant drawings and other relevant design information. Where doubt arises, seek clarification

Rev.	Description	
Purpose of issue		Date
		
Project	17 DEAN CLOSE, UXBRIDGE, UB10 9LB	
Title	PROPOSED ELEVATIONS	
Original Scale 1:50	Drawn JSL	Checked JSL
	Date SEP 23	Date SEP 23
Drawing Number TPP20220921-04		Rev