




EXISTING/PROPOSED FRONT ELEVATION (NO CHANGE)
SCALE 1/100

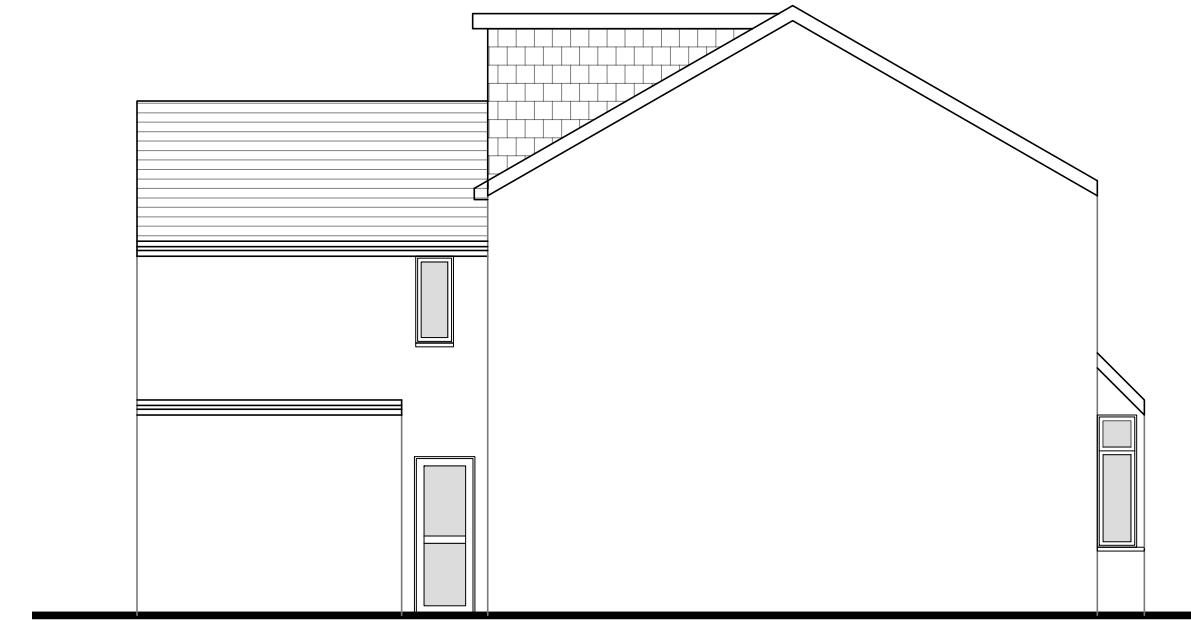

EXISTING & PROPOSED SIDE ELEVATION (FROM NO.75) NO CHANGE
SCALE 1/100
EXISTING SIDE ELEVATION (FROM NO.75)
SCALE 1/100

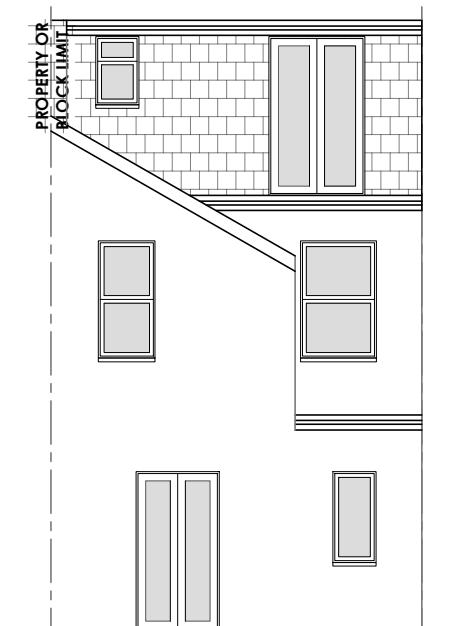

EXISTING REAR ELEVATION (NO CHANGE)
SCALE 1/100

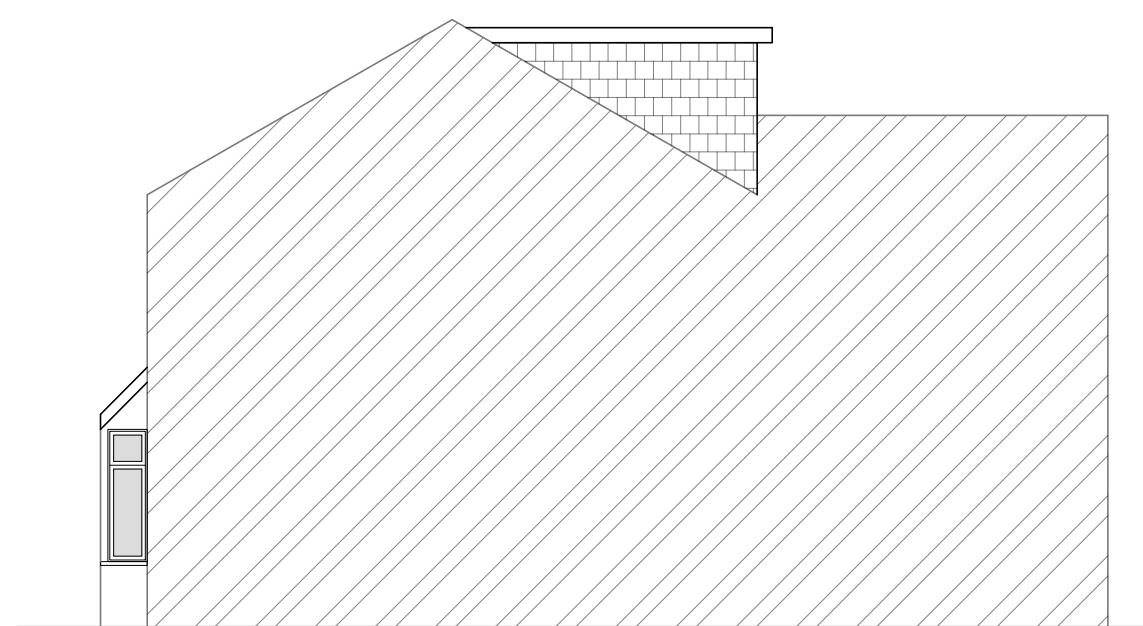

EXISTING & PROPOSED SIDE ELEVATION (FROM NO.77) NO CHANGE
SCALE 1/100

REV	DATE	DESCRIPTION

DRAWING: ELEVATIONS

PROJECT ADDRESS: 76 ROCKINGHAM ROAD

UXBRIDGE
UB8 2UA

CLIENT NAME: MR. FARUKH SAEED

PROJECT:
CHANGE OF USE FROM A SINGLE FAMILY DWELLING (C3)
TO A SMALL (HMO) HOUSE IN MULTIPLE OCCUPATION
FOR 6 OCCUPANTS WITH INTERNAL ALTERATIONS AND
BICYCLE STAND AT THE REAR.

DATE: 19.09.2023

PURPOSE OF ISSUE:

PLANNING

SCALE: 1:100@A3

DRAWING NUMBER: 2370/PL/05

NOTES:
THIS DRAWING IS THE SUBJECT OF COPYRIGHT
AND DESIGN RIGHTS AND SHALL NOT BE
REPRODUCED, LOANED, COPIED OR SUBMITTED
TO ANY OTHER PARTY.

Architecture | Planning

9 MACKENZIE STREET
SLOUGH
BERKSHIRE
SL1 1XQ
TEL: 01753 709770
MOB: 0774 8716893
www.sa.associates

1:100 SCALE BAR 0 1 2 3 4 5m

