



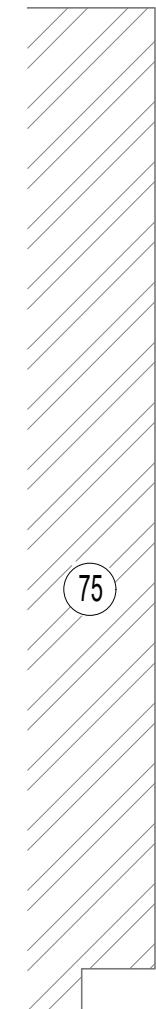

EXISTING GROUND FLOOR PLAN
SCALE 1/100



PROPOSED GROUND FLOOR PLAN
SCALE 1/100

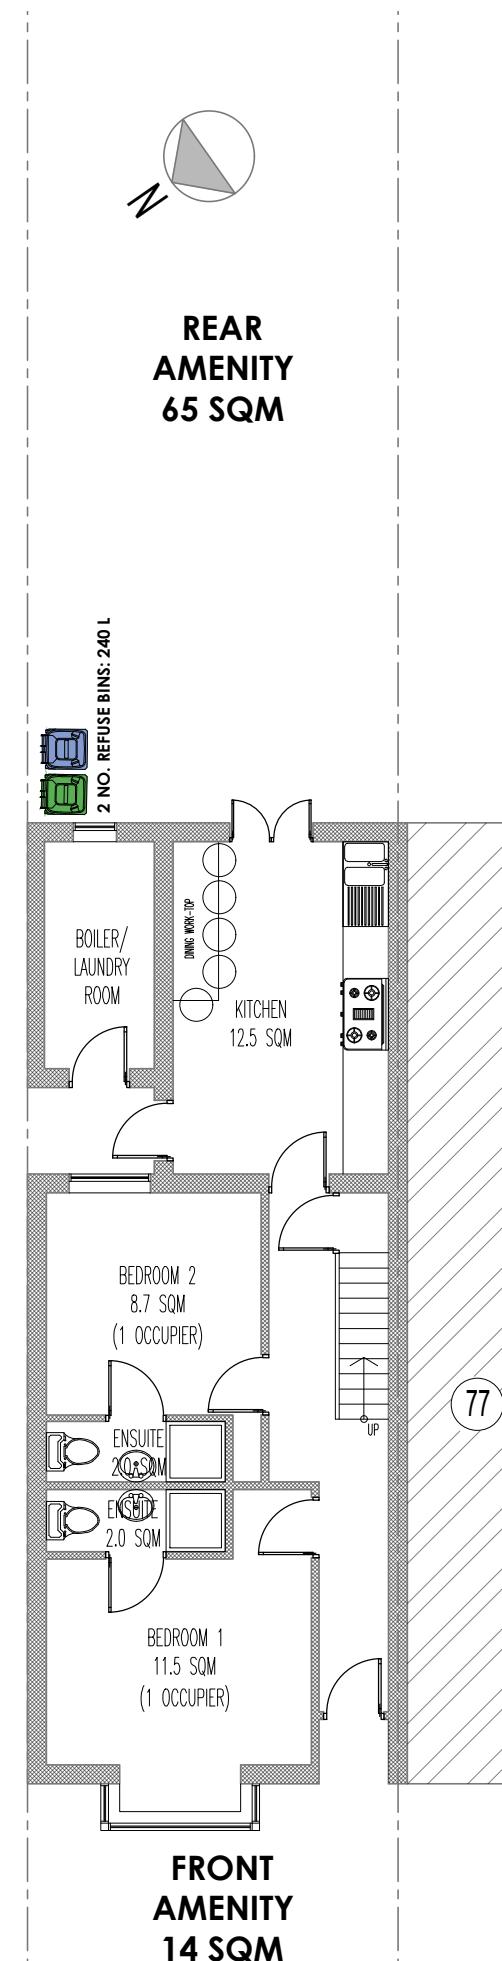

REAR AMENITY 65 SQM



FRONT AMENITY 14 SQM

1:100 SCALE BAR 0 1 2 3 4 5m

A	21.11.23	AMENDMENDED TO OFFICER'S REQT.
REV	DATE	DESCRIPTION
DRAWING:		
GROUND FLOOR PLAN		
PROJECT ADDRESS: 76 ROCKINGHAM ROAD UXBRIDGE UB8 2UA		
CLIENT NAME: MR. FARUKH SAEED		
PROJECT: CHANGE OF USE FROM A SINGLE FAMILY DWELLING (C3) TO A SMALL (HMO) HOUSE IN MULTIPLE OCCUPATION (C4) FOR 6 OCCUPANTS WITH INTERNAL ALTERATIONS AND BICYCLE STAND AT THE REAR.		
DATE: 19.09.2023		
PURPOSE OF ISSUE: PLANNING		
SCALE: 1:100@A3		
DRAWING NUMBER: 2370/PL/01		
NOTES: THIS DRAWING IS THE SUBJECT OF COPYRIGHT AND DESIGN RIGHTS AND SHALL NOT BE REPRODUCED, LOANED, COPIED OR SUBMITTED TO ANY OTHER PARTY.		

Architecture | Planning

9 MACKENZIE STREET
SLOUGH
BERKSHIRE
SL1 1XQ
TEL: 01753 709770
MOB: 0774 8716893
www.sa.associates

