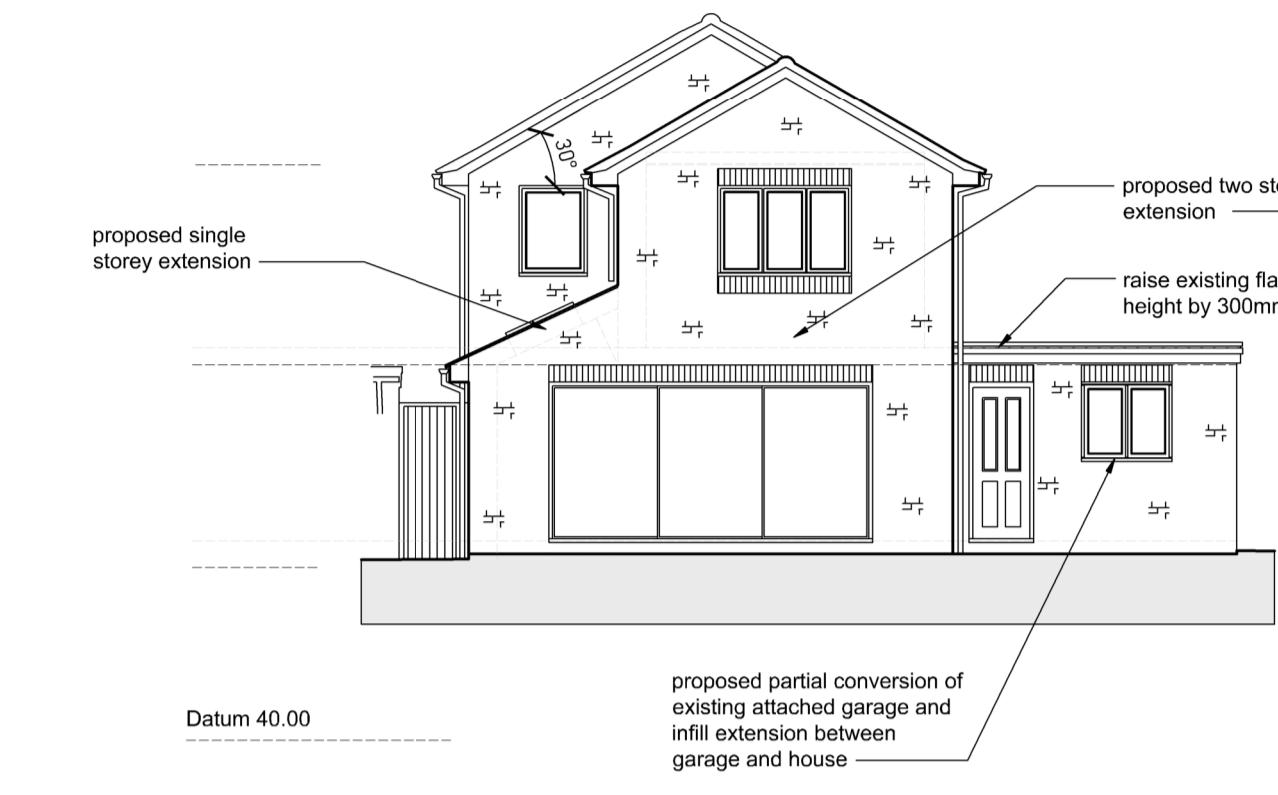
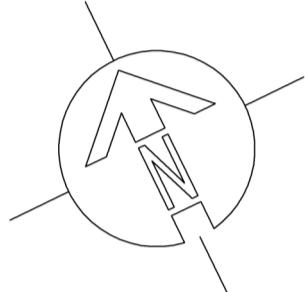
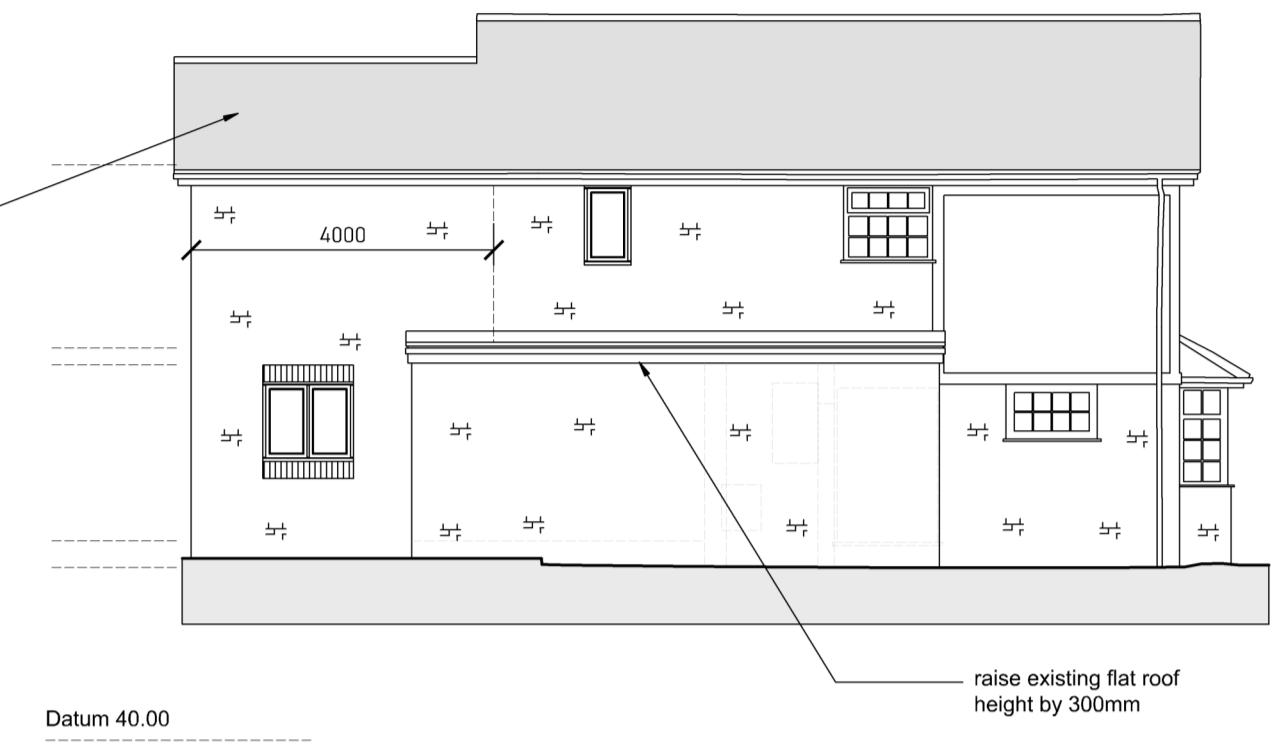
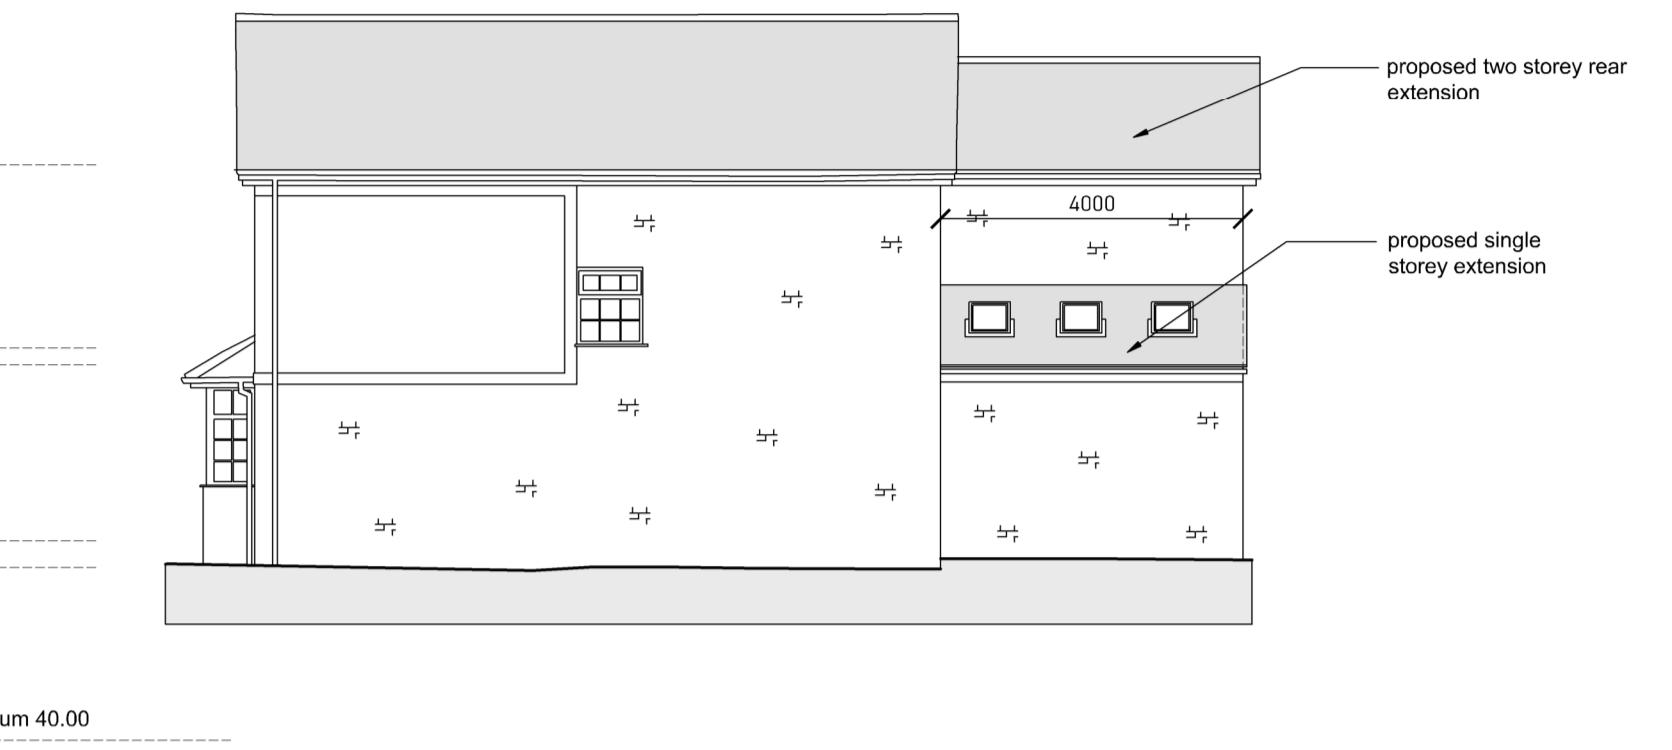
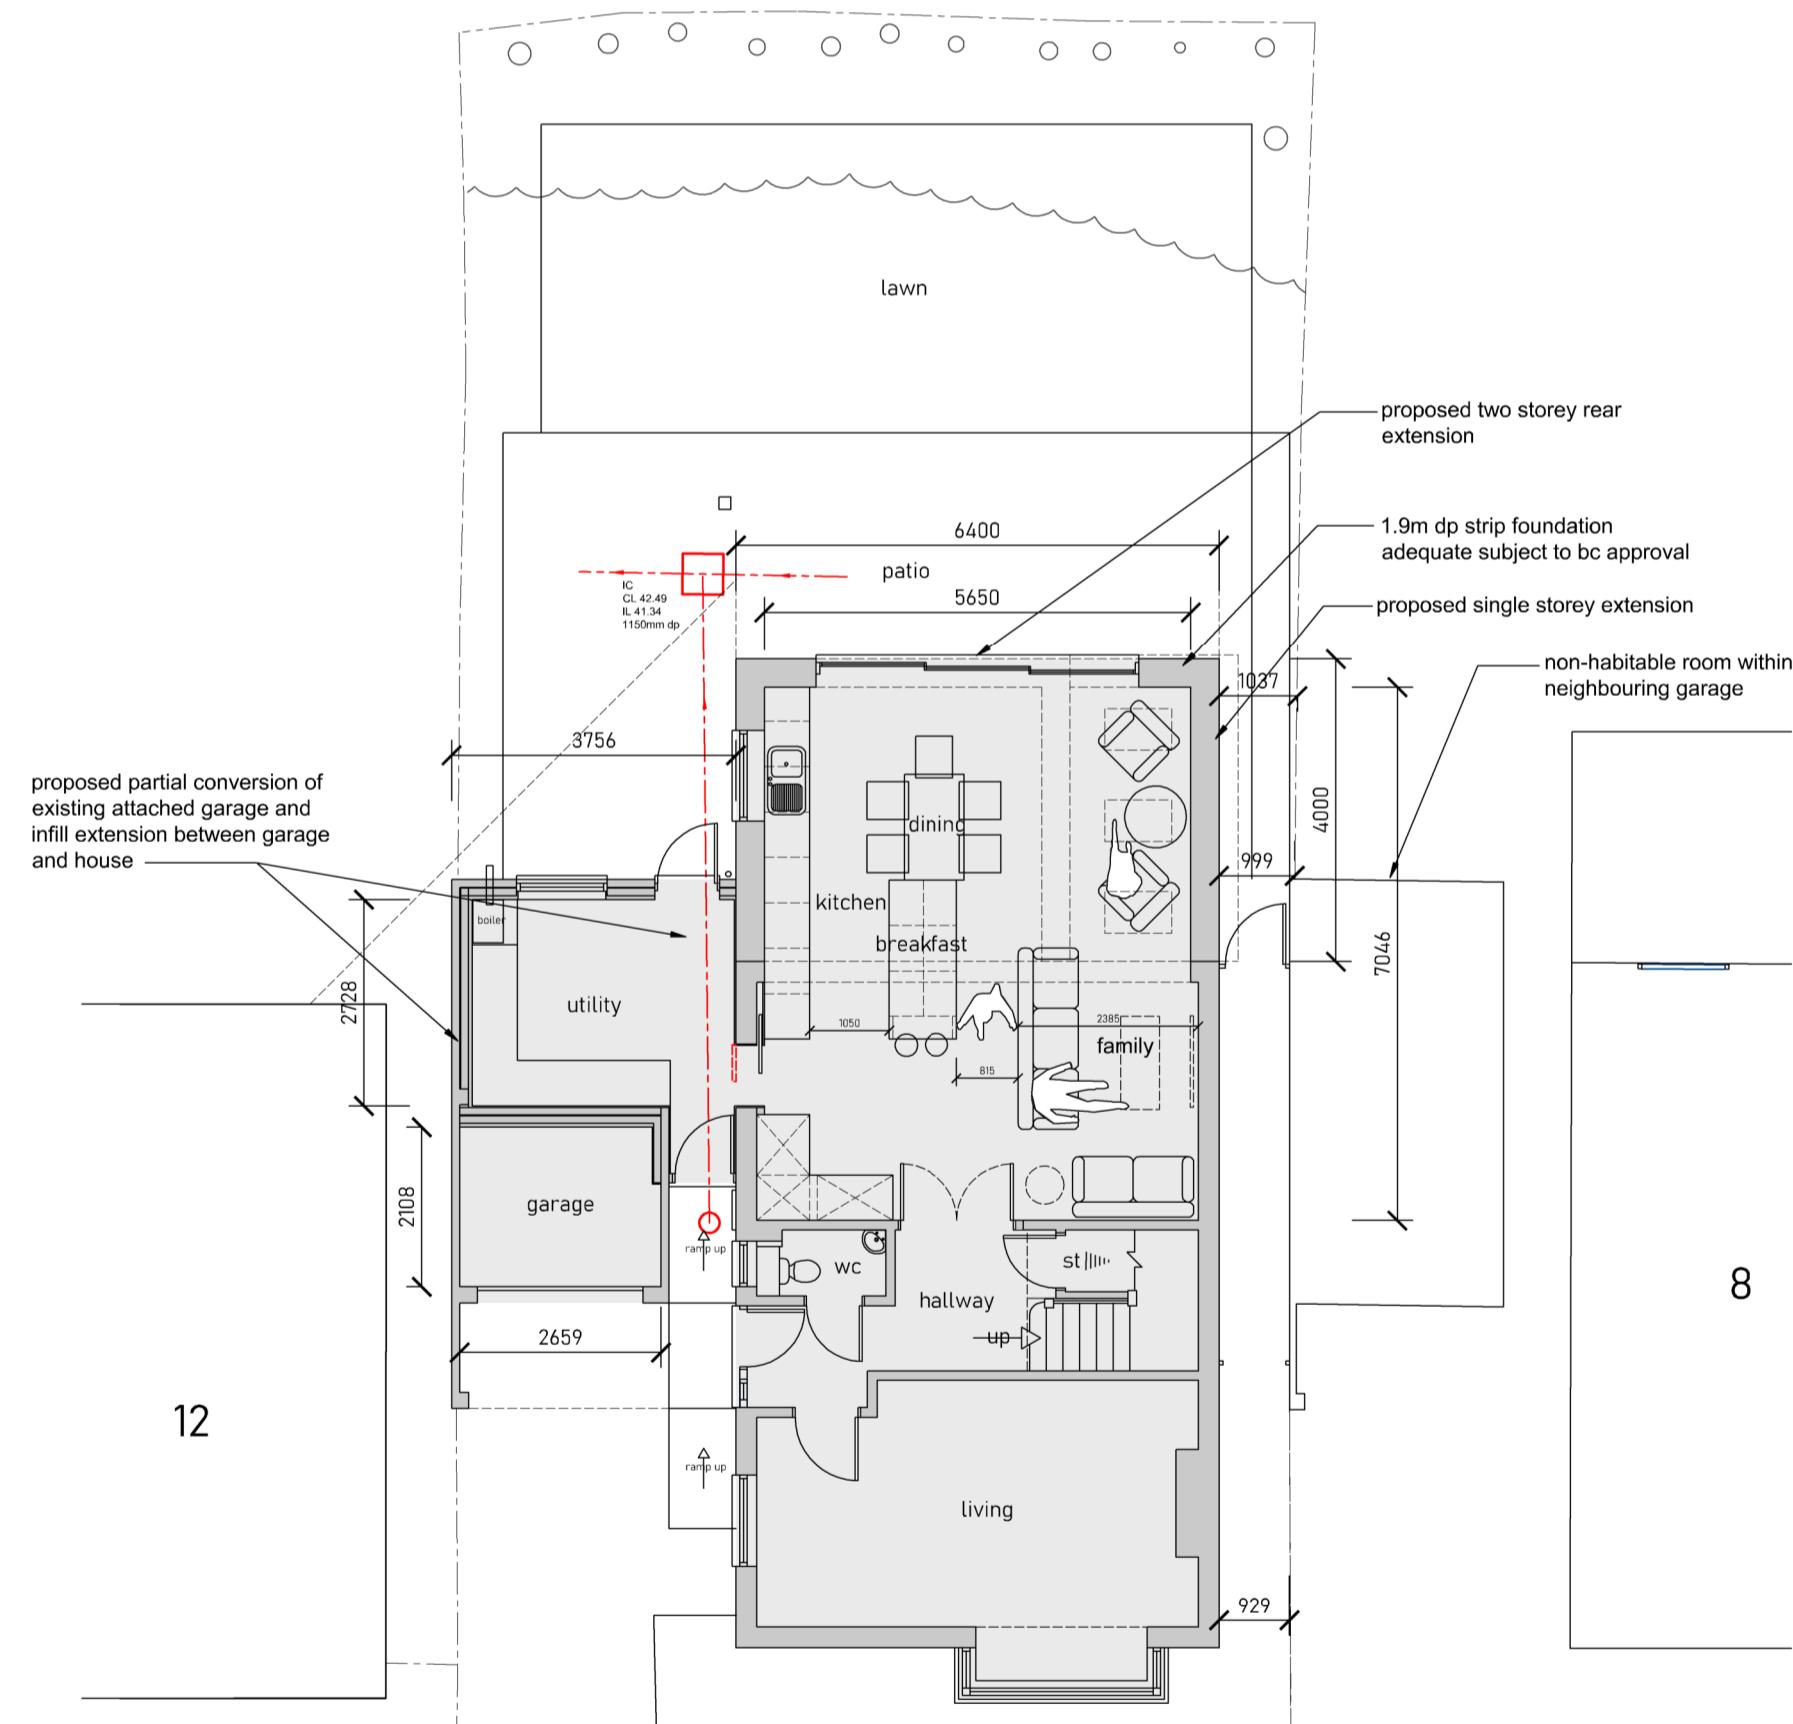
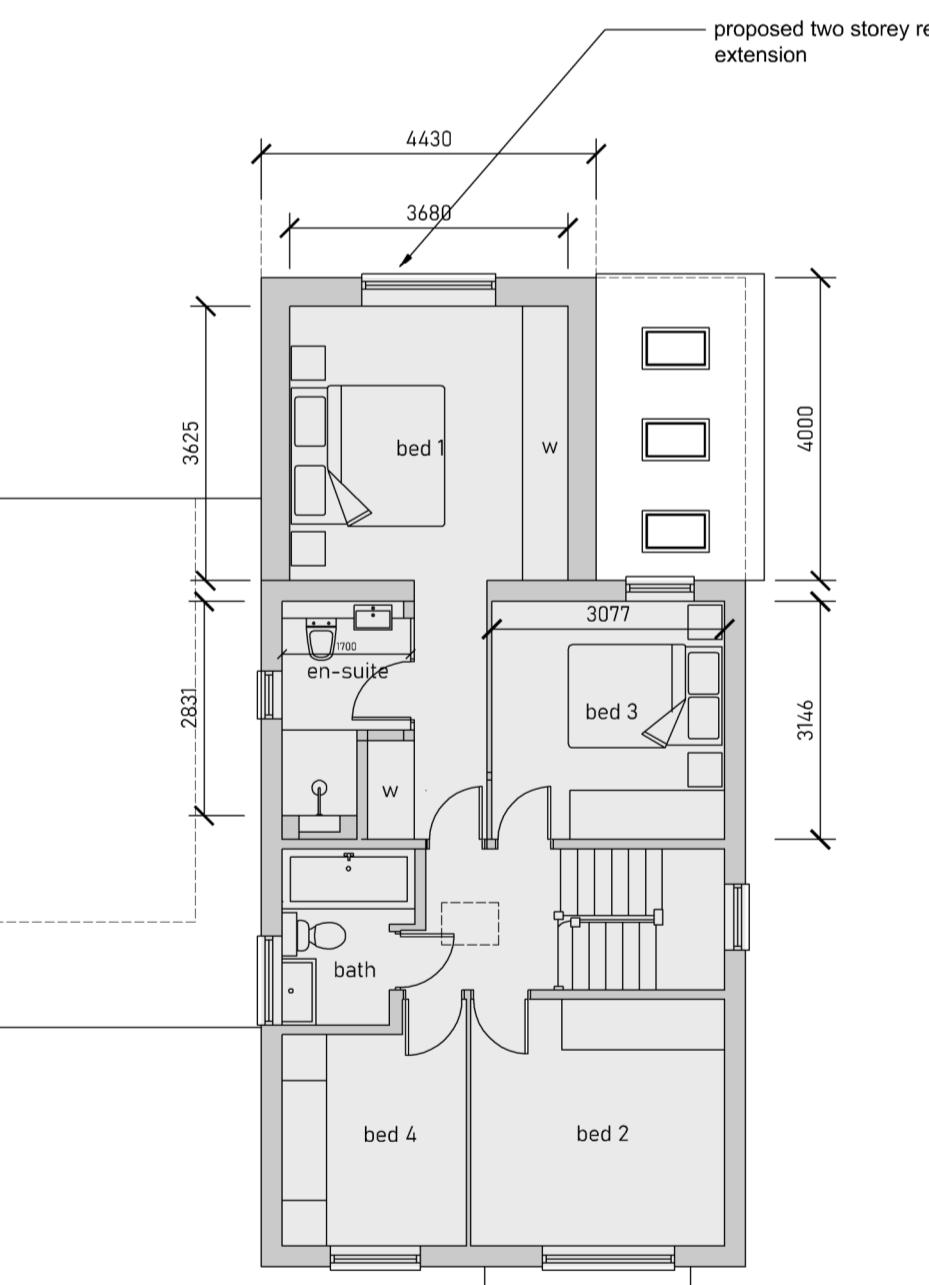
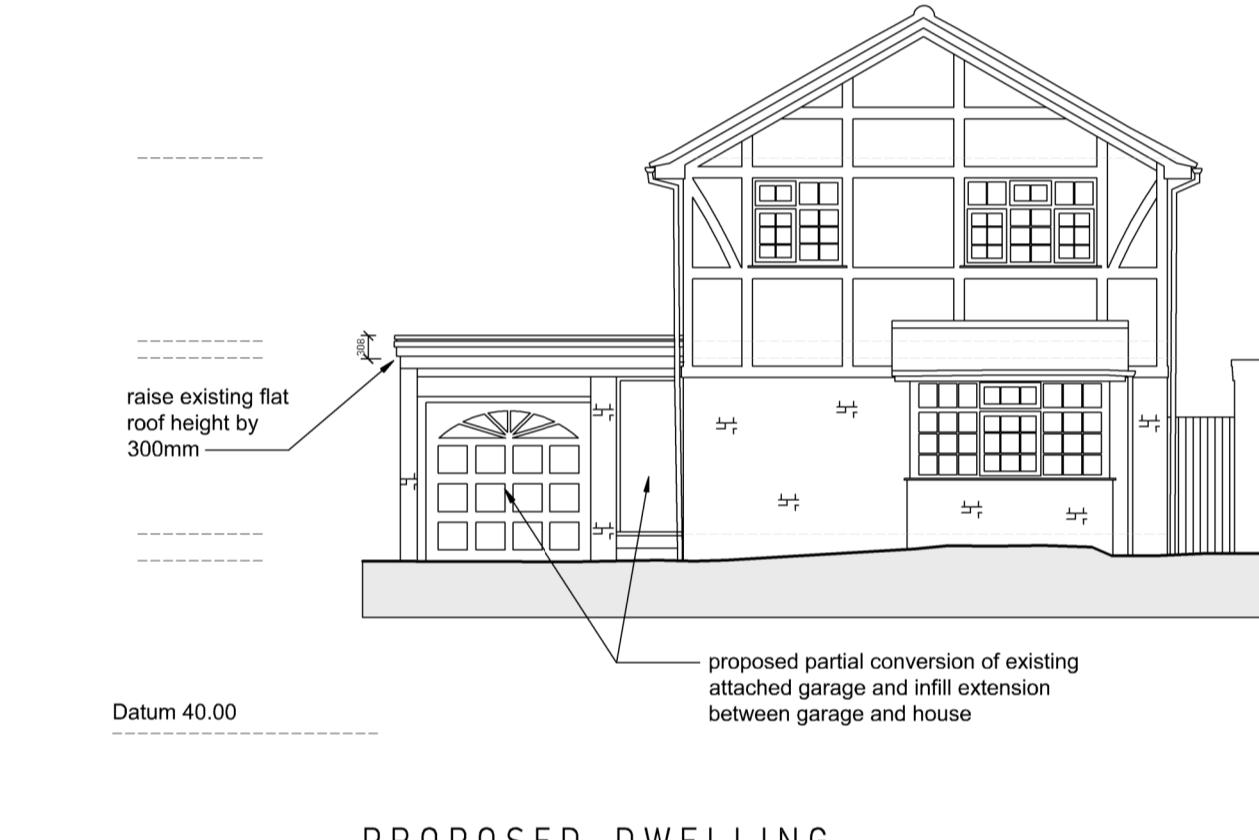


NOTES

- All dimensions are to be checked on site prior to the commencement of work and any discrepancy is to be reported to the construction manager before construction.
- All work is to comply with current Building Regulations and allied legislation.
- All contractors and sub-contractors must ensure that they have the latest issue of this drawing and details before the commencement of work on site.
- All materials are to be used and installed in strict compliance with the relevant manufacturers instructions and recommendations.
- All works on site, managed and implemented as a result of the designs indicated on this drawing, are to be given full consideration for compliance with the Health and Safety CDM Regulations in respect of design and implementation on site and no works are to be undertaken if it is considered that compliance with the Building Regulations cannot be achieved.
- All dimensions shown in millimetres.
- Footprint of buildings shown at 1m above ground level.

PROPOSED DWELLING
REAR ELEVATIONPROPOSED DWELLING
SIDE ELEVATIONPROPOSED DWELLING
SIDE ELEVATIONPROPOSED DWELLING
GROUND FLOOR PLANPROPOSED DWELLING
FIRST FLOOR PLANPROPOSED DWELLING
FRONT ELEVATION

rev:	date:	description:
scale:	1:100 A1	date: 17-04-2024
drawing no:	683 / P / 3	drawn: jd/pd
drawing: PROPOSED DWELLING SITE PLAN, FLOOR PLANS & ELEVATIONS		
project: 10 WAYBORNE GROVE, RUISLIP, HA4 7DU		
client: MISS EMILY WEST		
 Jack Dušek & Co.		
ARCHITECTURE • PLANNING • DEVELOPMENT		
Nelson House, Busy Lane, Rickmansworth, WD3 1SN Tel: 01923 911099 Email: design@jdandco.co.uk		

SCALE BAR (m)



© Copyright Dusek Ltd

PLANNING APPLICATION