

H. M. LAND REGISTRY

NATIONAL GRID PLAN TQ 0583
GREATER LONDON
BOROUGH OF HILLINGDON

Scale 1/1250

SECTION W

TQ
0583
NW

NE



TITLE No. AGL 32025

© Crown copyright

SITE PLAN 1-1250

74, HILLINGDON ROAD
UXBRIDGE, UB10 0AE

FILED PLAN
11-92




H. M. LAND
REGISTRY

This is a copy of the title plan on 23 MAR 2025 at 12:19:31. This copy does not take account of any application made after that time even if still pending in HM Land Registry when this copy was issued.

This copy is not an 'Official Copy' of the title plan. An official copy of the title plan is admissible in evidence in a court to the same extent as the original. A person is entitled to be indemnified by the registrar if he or she suffers loss by reason of a mistake in an official copy. If you want to obtain an official copy, the HM Land Registry web site explains how to do this.

HM Land Registry endeavours to maintain high quality and scale accuracy of title plan images. The quality and accuracy of any print will depend on your printer, your computer and its print settings. This title plan shows the general position, not the exact line, of the boundaries. It may be subject to distortions in scale. Measurements scaled from this plan may not match measurements between the same points on the ground.

his title is dealt with by HM Land Registry, Wales Office.

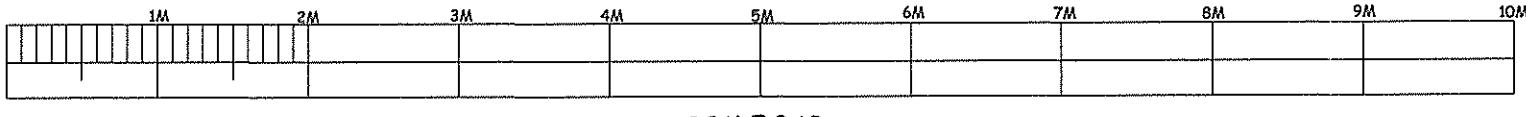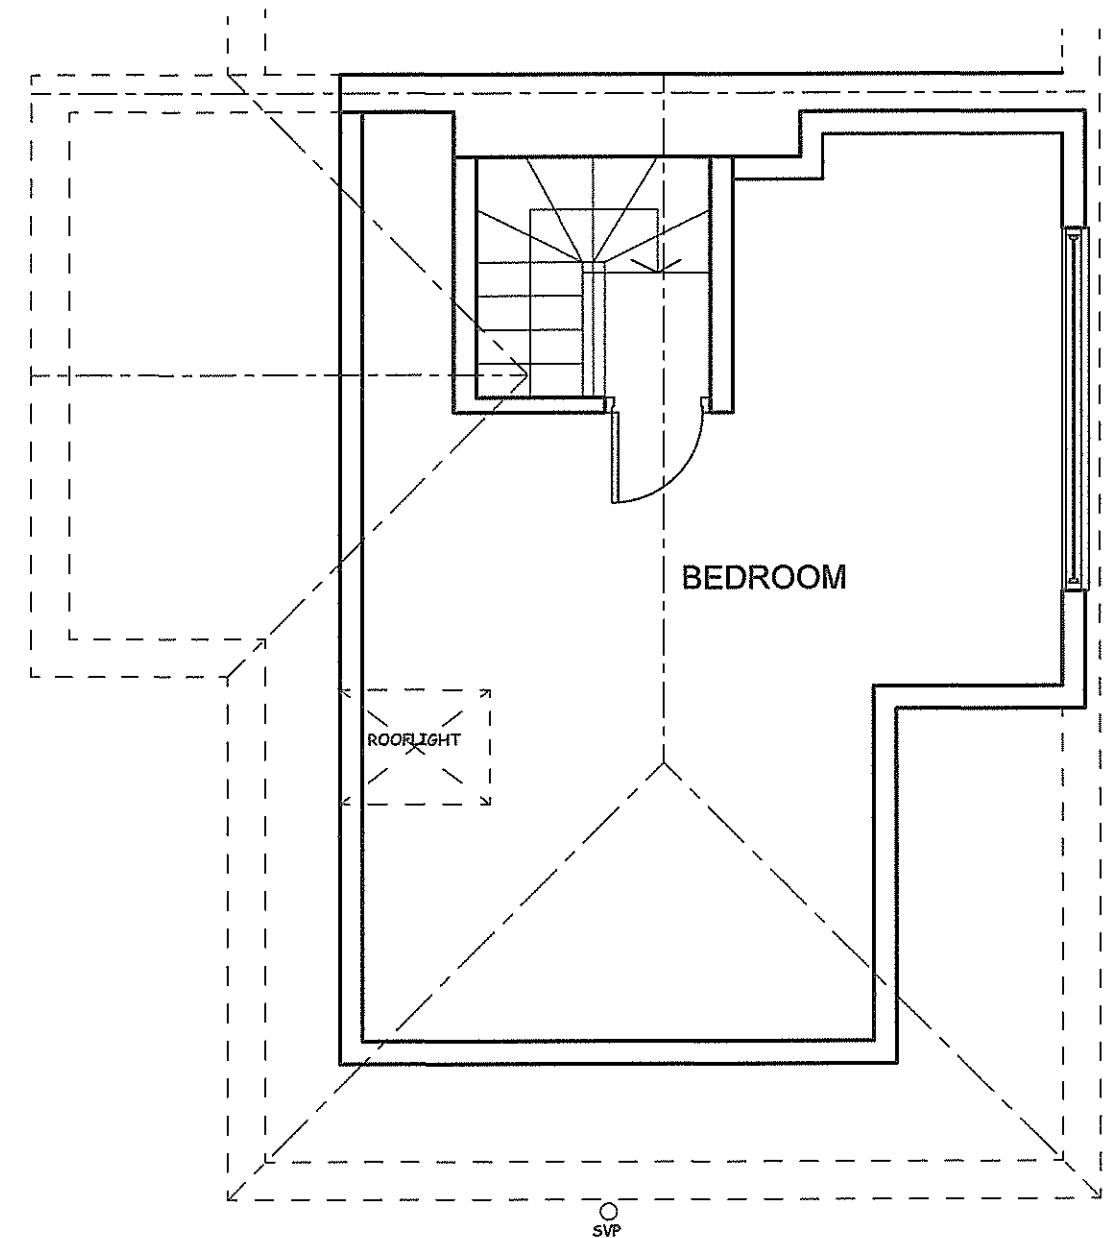

SCALE BAR

A	REV.	DATE	DESCRIPTION
---	------	------	-------------

COPYRIGHT:

R.P.ARCHITECTURAL SERVICES
39A,NORWICH ROAD
NORTHWOOD
MIDDLESEX
HA6 1ND

Tel:07753 659794

CLIENT:

JOB TITLE:

74 HILLINGDON ROAD
UXBRIDGE
UB10 0AE


DRAWING TITLE

EXISTING LOFT LEVEL
FLOOR PLAN


SCALE: 1:50

DATE:MAR/2025 DRAWN: RPA


DRAWING NO.	REV.
RPA/74/HR/101	

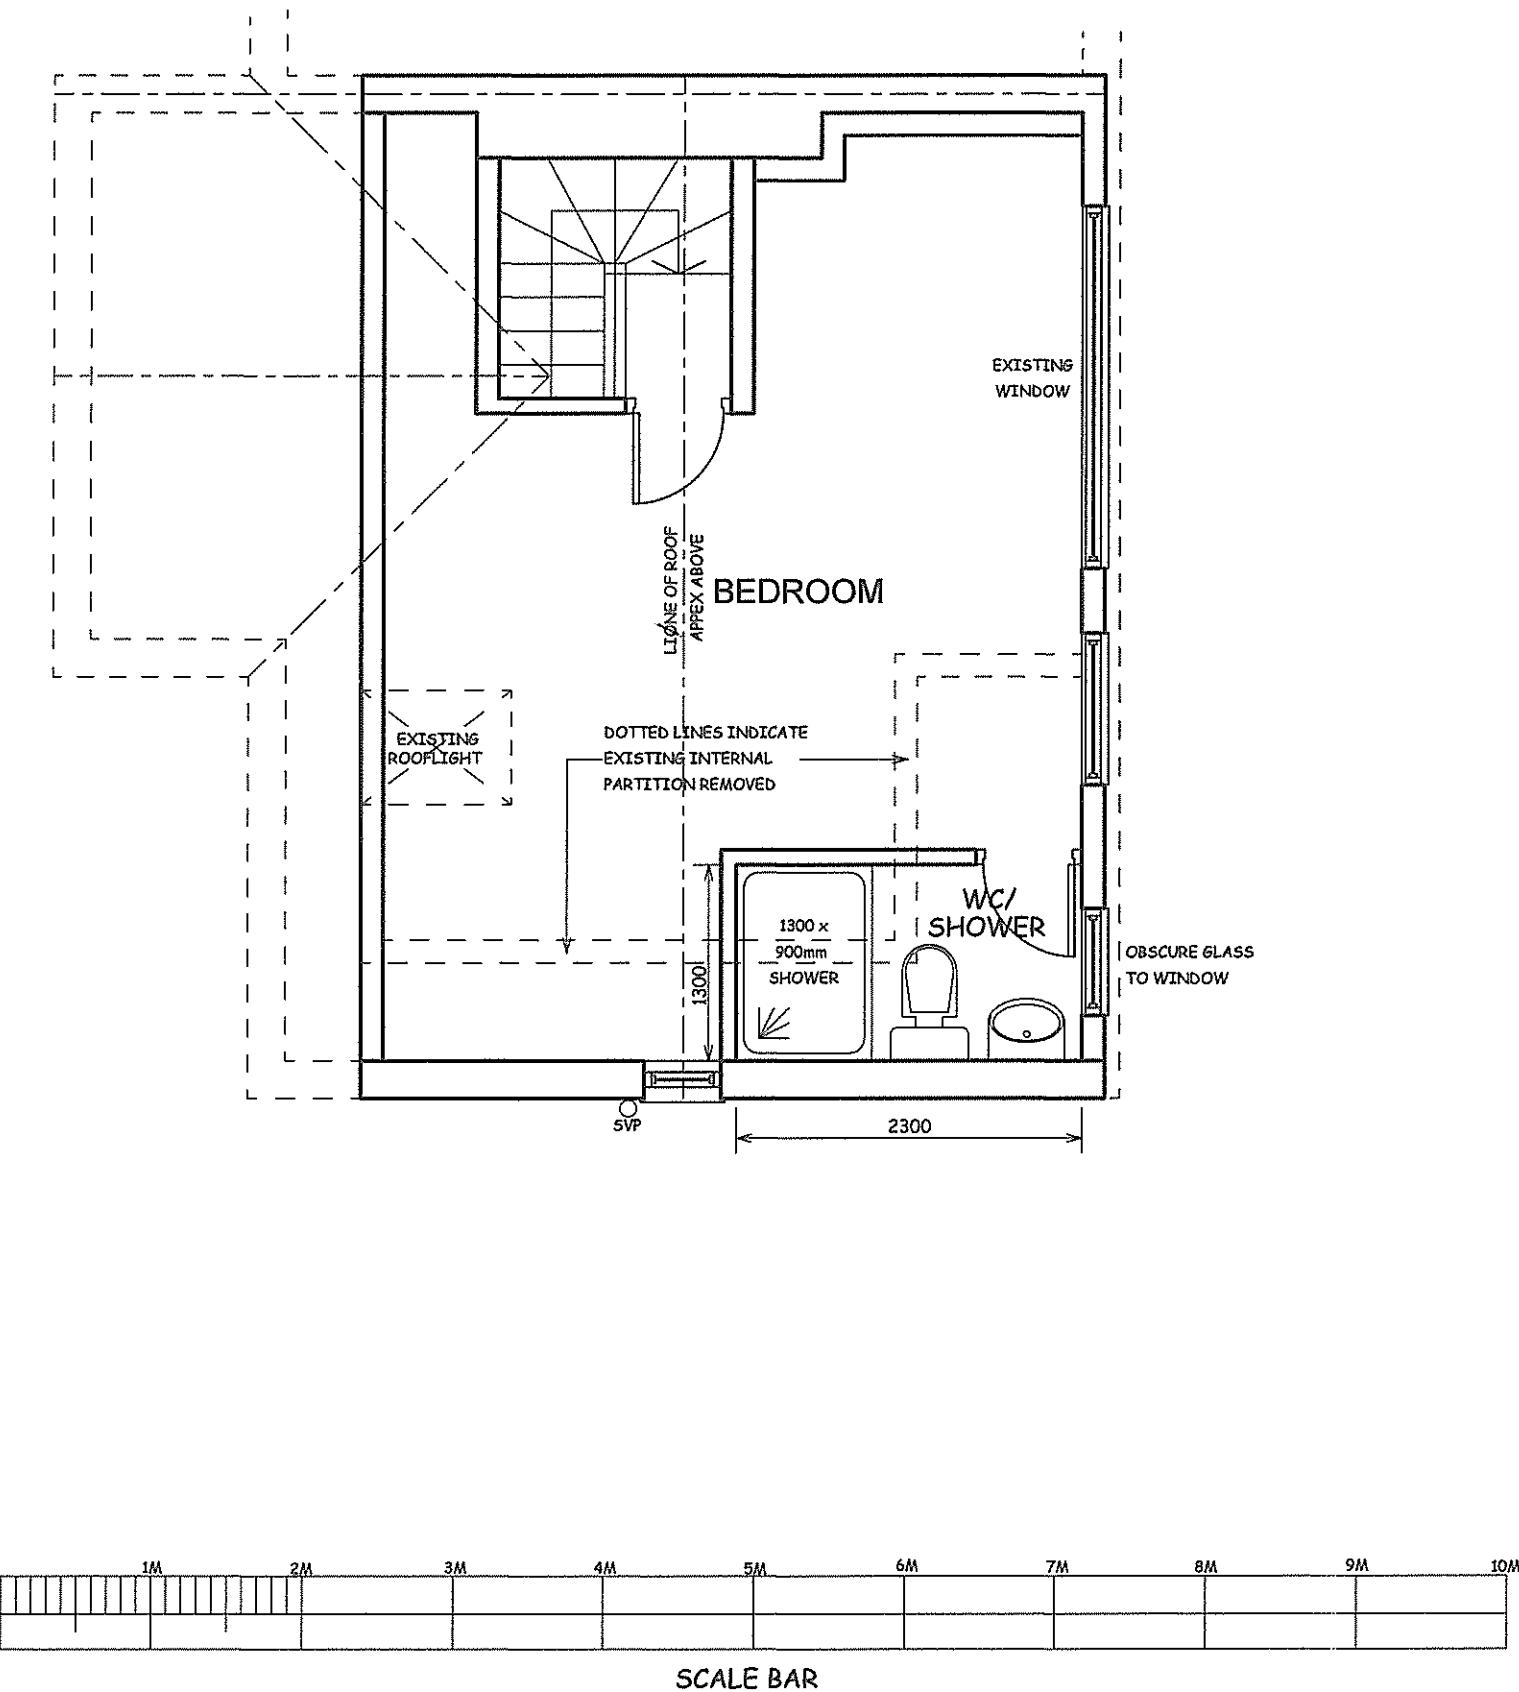


A		
REV.	DATE	DESCRIPTION
COPRIGHT:		
R.P.ARCHITECTURAL SERVICES 39A,NORWICH ROAD NORTHWOOD MIDDLESEX HA6 1ND		
Tel:07753 659794		
CLIENT:		
JOB TITLE:		
74 HILLINGDON ROAD UXBRIDGE UB10 0AE		
DRAWING TITLE		
PROPOSED LOFT LEVEL FLOOR PLAN		
SCALE: 1:50		
DATE: MAR/2025		DRAWN: RPA
DRAWING NO.		REV.
RPA/74/HR/102		

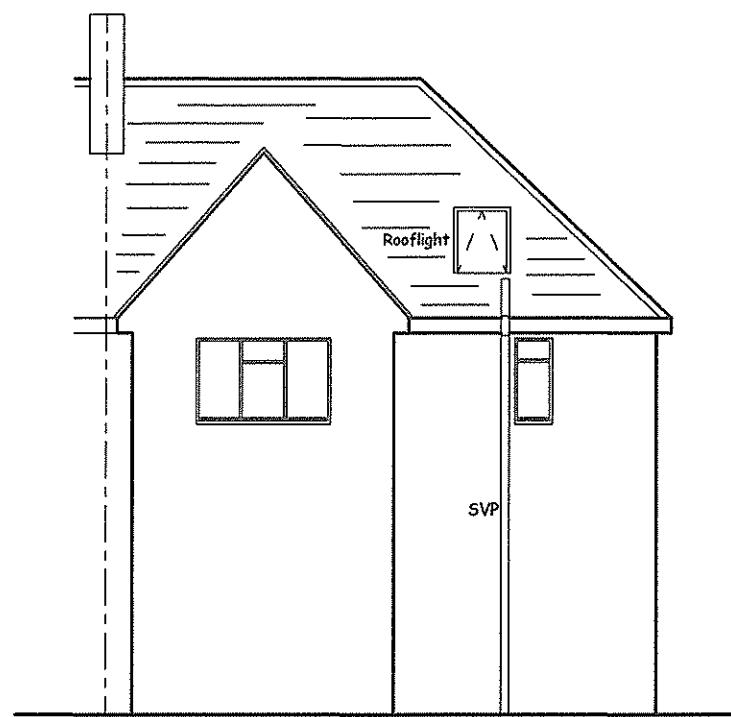


EXISTING FRONT ELEVATION

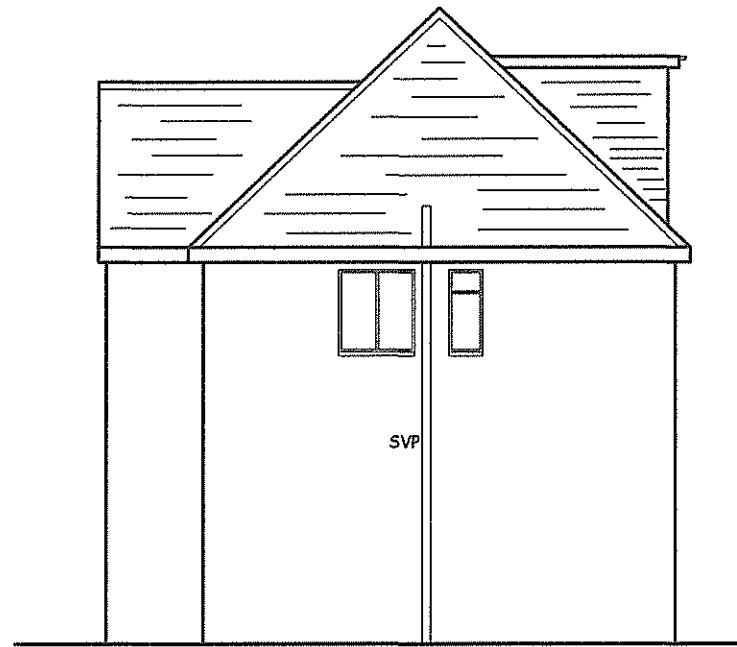

EXISTING SIDE ELEVATION

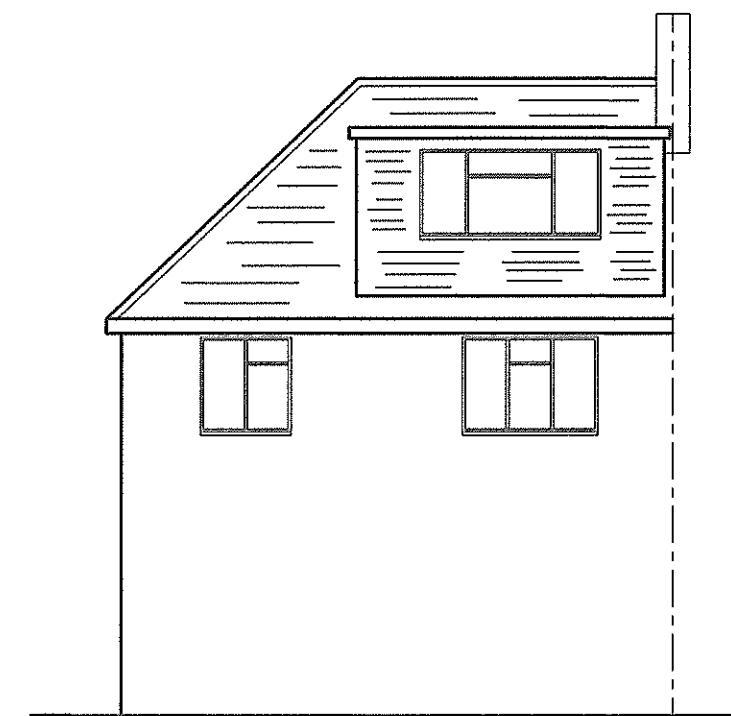

EXISTING REAR ELEVATION

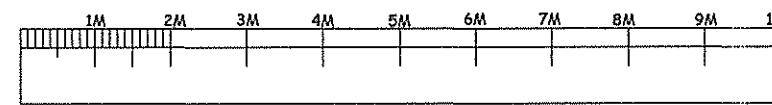

SCALE BAR

A		
REV	DATE	REVISION

COPYRIGHT:
R.P.ARCHITECTURAL SERVICES
39A,NORWICH ROAD
NORTHWOOD
MIDDLESEX
HA6 1ND

Tel: 07753 659794

CLIENT:

JOB TITLE:
74 HILLINGDON ROAD
UXBRIDGE
UB10 0AE


DRAWING TITLE:

EXISTING ELEVATIONS


SCALE: 1:100

DATE:MAR/2025 DRAWN: RPA


DRAWING NO. RPA/74/HR/103 REV.

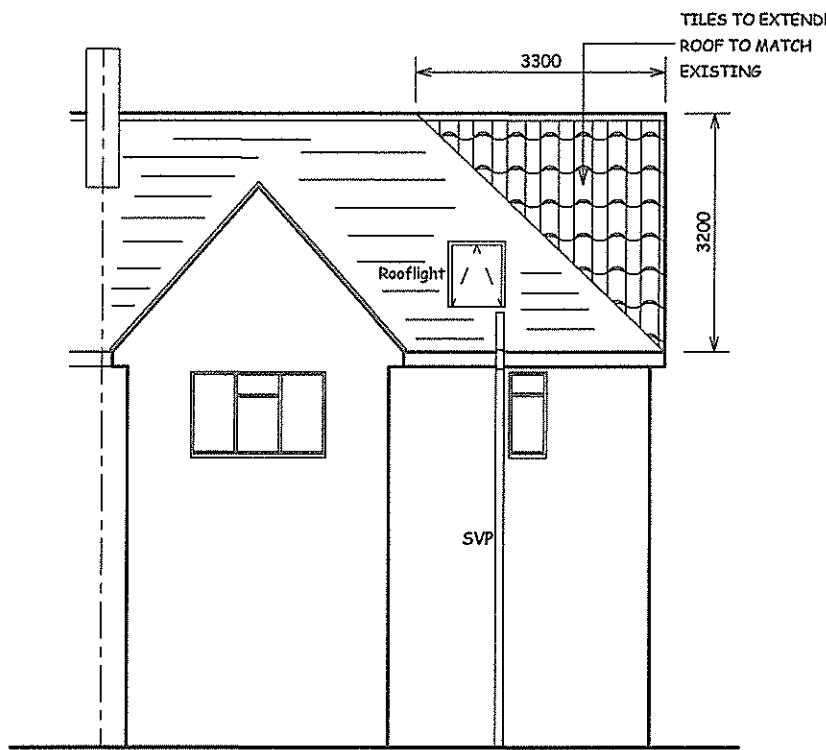


PROPOSED FRONT ELEVATION

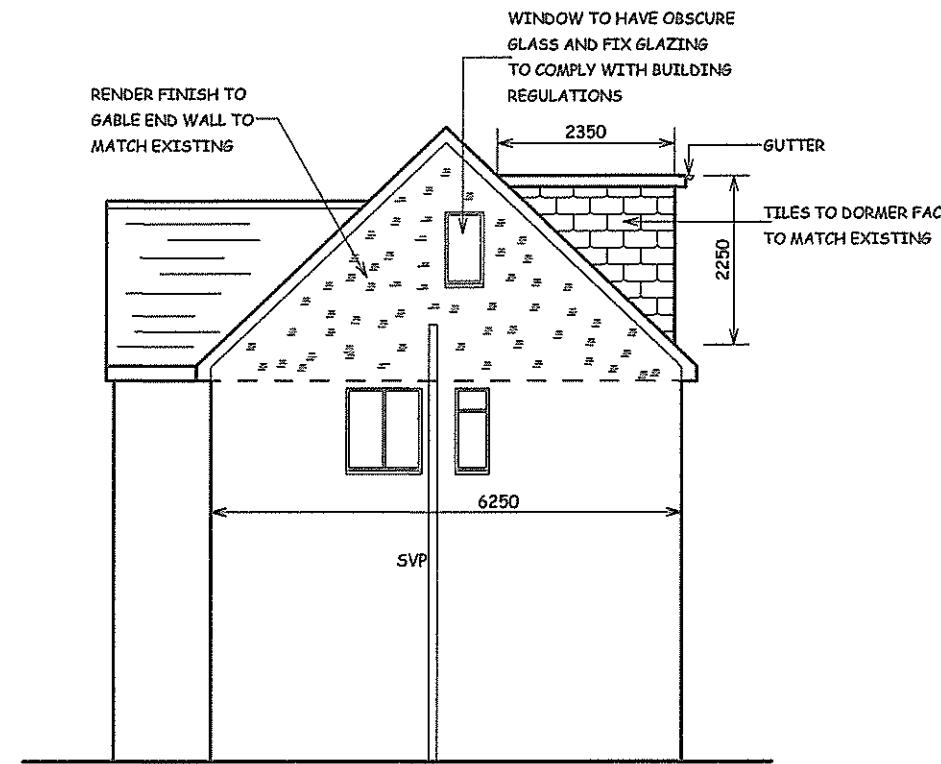

PROPOSED SIDE ELEVATION

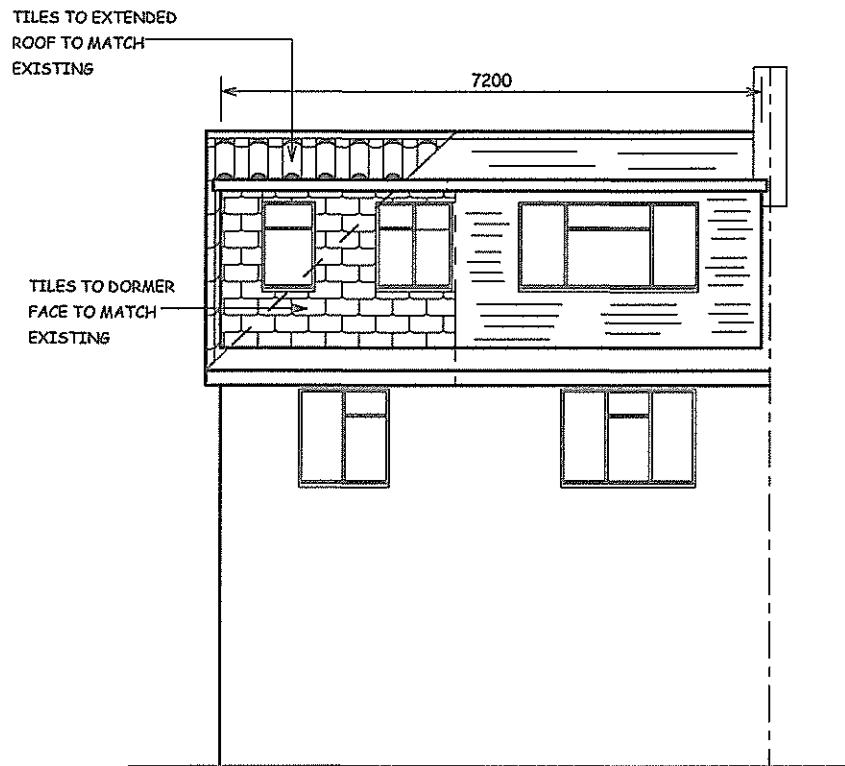

PROPOSED REAR ELEVATION

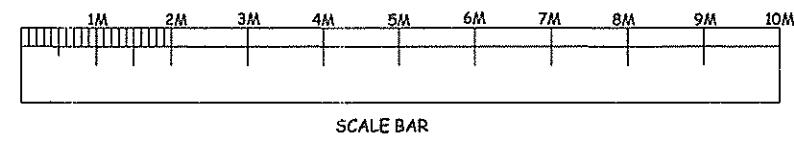

VOLUME OF DORMER

$$\text{LENGTH} \times \text{HEIGHT} \times \text{DEPTH} \times 0.5$$

$$7.20 \times 2.25 \times 2.35 \times 0.5$$

$$= 19.04\text{M}^3$$

VOLUME INCREASE DUE TO FORMATION OF GABLE END ROOF FROM HIPPED END ROOF

LENGTH X DEPTH X HEIGHT

6

$$\frac{6.25 \times 3.30 \times 3.20}{6} = 11\text{M}^3$$

TOTAL VOLUME INCREASE

$$= 19.04 + 11$$

$$= 30.04\text{M}^3$$

COPYRIGHT:
R.P.ARCHITECTURAL SERVICES
39A,NORWICH ROAD
NORTHWOOD
MIDDLESEX
HA6 1ND
Tel: 07753 659794

CLIENT:

JOB TITLE:
74 HILLINGDON ROAD
UXBRIDGE
UB10 0AE

DRAWING TITLE:
PROPOSED ELEVATIONS

SCALE : 1:100

DATE:MAR/2025 DRAWN: RPA

DRAWING NO.	REV.
RPA/74/HR/104	