


Proposed Ground Floor Plan

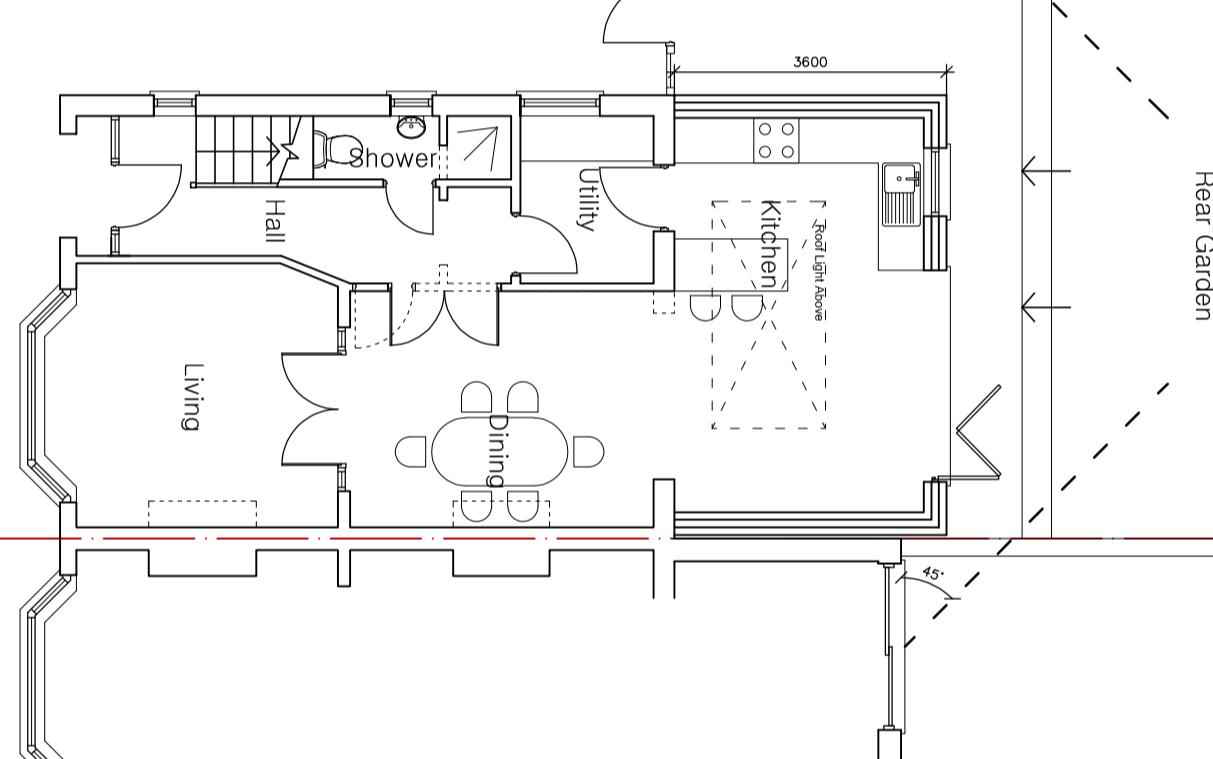

Issued: For Planning Consent Use Only.

Bright Building Solutions can not guarantee that planning permission will be granted; however we shall endeavour to make any reasonable amendments required by the planning officer concerned to help with the application. The final outcome rests with the planning department and planning officer. Commencement of works on site is subject to Planning Consent and Building Control Approval. All manufacturers to confirm measurements on site prior to production. All dimensions, setting out, site investigation and soil reports to be done by the contractor prior to construction. This drawing is subject to copyright and ownership of Bright Building Solutions Ltd. Do not reproduce this drawing without prior permission from Bright Building Solutions Ltd.

0
2
4
6
8
10
METRES
Scale 1:100

Project
9 Mill Road
West Drayton
UB7 7EQ

Client
Angela Druyeh

Revision Details	Date
Info@brightbuildingsolutions.co.uk	
Bright Building Solutions	
Architectural Consultancy	
Building Surveying	
Development Management	
0207 1128 786	
22/0824/P_L-3	Revision
Drawing Title	Proposed Ground Floor Plan
Date May 2022	Scale 1:100@A3
Drawing No	Drawn by G.G