

POWER NOTES:


1. THE CONTRACTOR SHALL ENSURE THE INSTALLATION IS FULLY COMPLIANT WITH BS 7671:2018 EDITION AND ALL OTHER RELEVANT STANDARDS
2. THE CONTRACTOR SHALL PROVIDE NEW ELECTRICAL SUPPLIES TO ALL ITEMS OF MECHANICAL PLANT AND SECURITY SYSTEMS

ELECTRICAL POWER LEGEND

DB		MCCB PANEL BOARD
TPN		TPN DISTRIBUTION BOARD
SPN		SPN DISTRIBUTION BOARD
2		DOUBLE SWITCHED SOCKET OUTLET
1		SINGLE UNSWITCHED SOCKET
C		COMMANDO SOCKET
UFC		SWITCHED FUSED CONNECTION UNIT
UFU		UNSWITCHED FUSED CONNECTION UNIT
SDP		SINGLE DATA POINT
DC		DATA CABINET
ES		EMERGENCY STOP BUTTON
DT		DADO TRUNKING
IS		ISOLATOR

ABBREVIATIONS

HD	HAND DRYER
WH	WATER HEATER
F	EXTRACT FAN
CL	CLEANERS SOCKET
HL	HIGH LEVEL
IAP	INTRUDER ALARM PANEL
FAP	FIRE ALARM PANEL
BLR	BOILER
FC	FUME CUPBOARD
DC	DATA CABINET

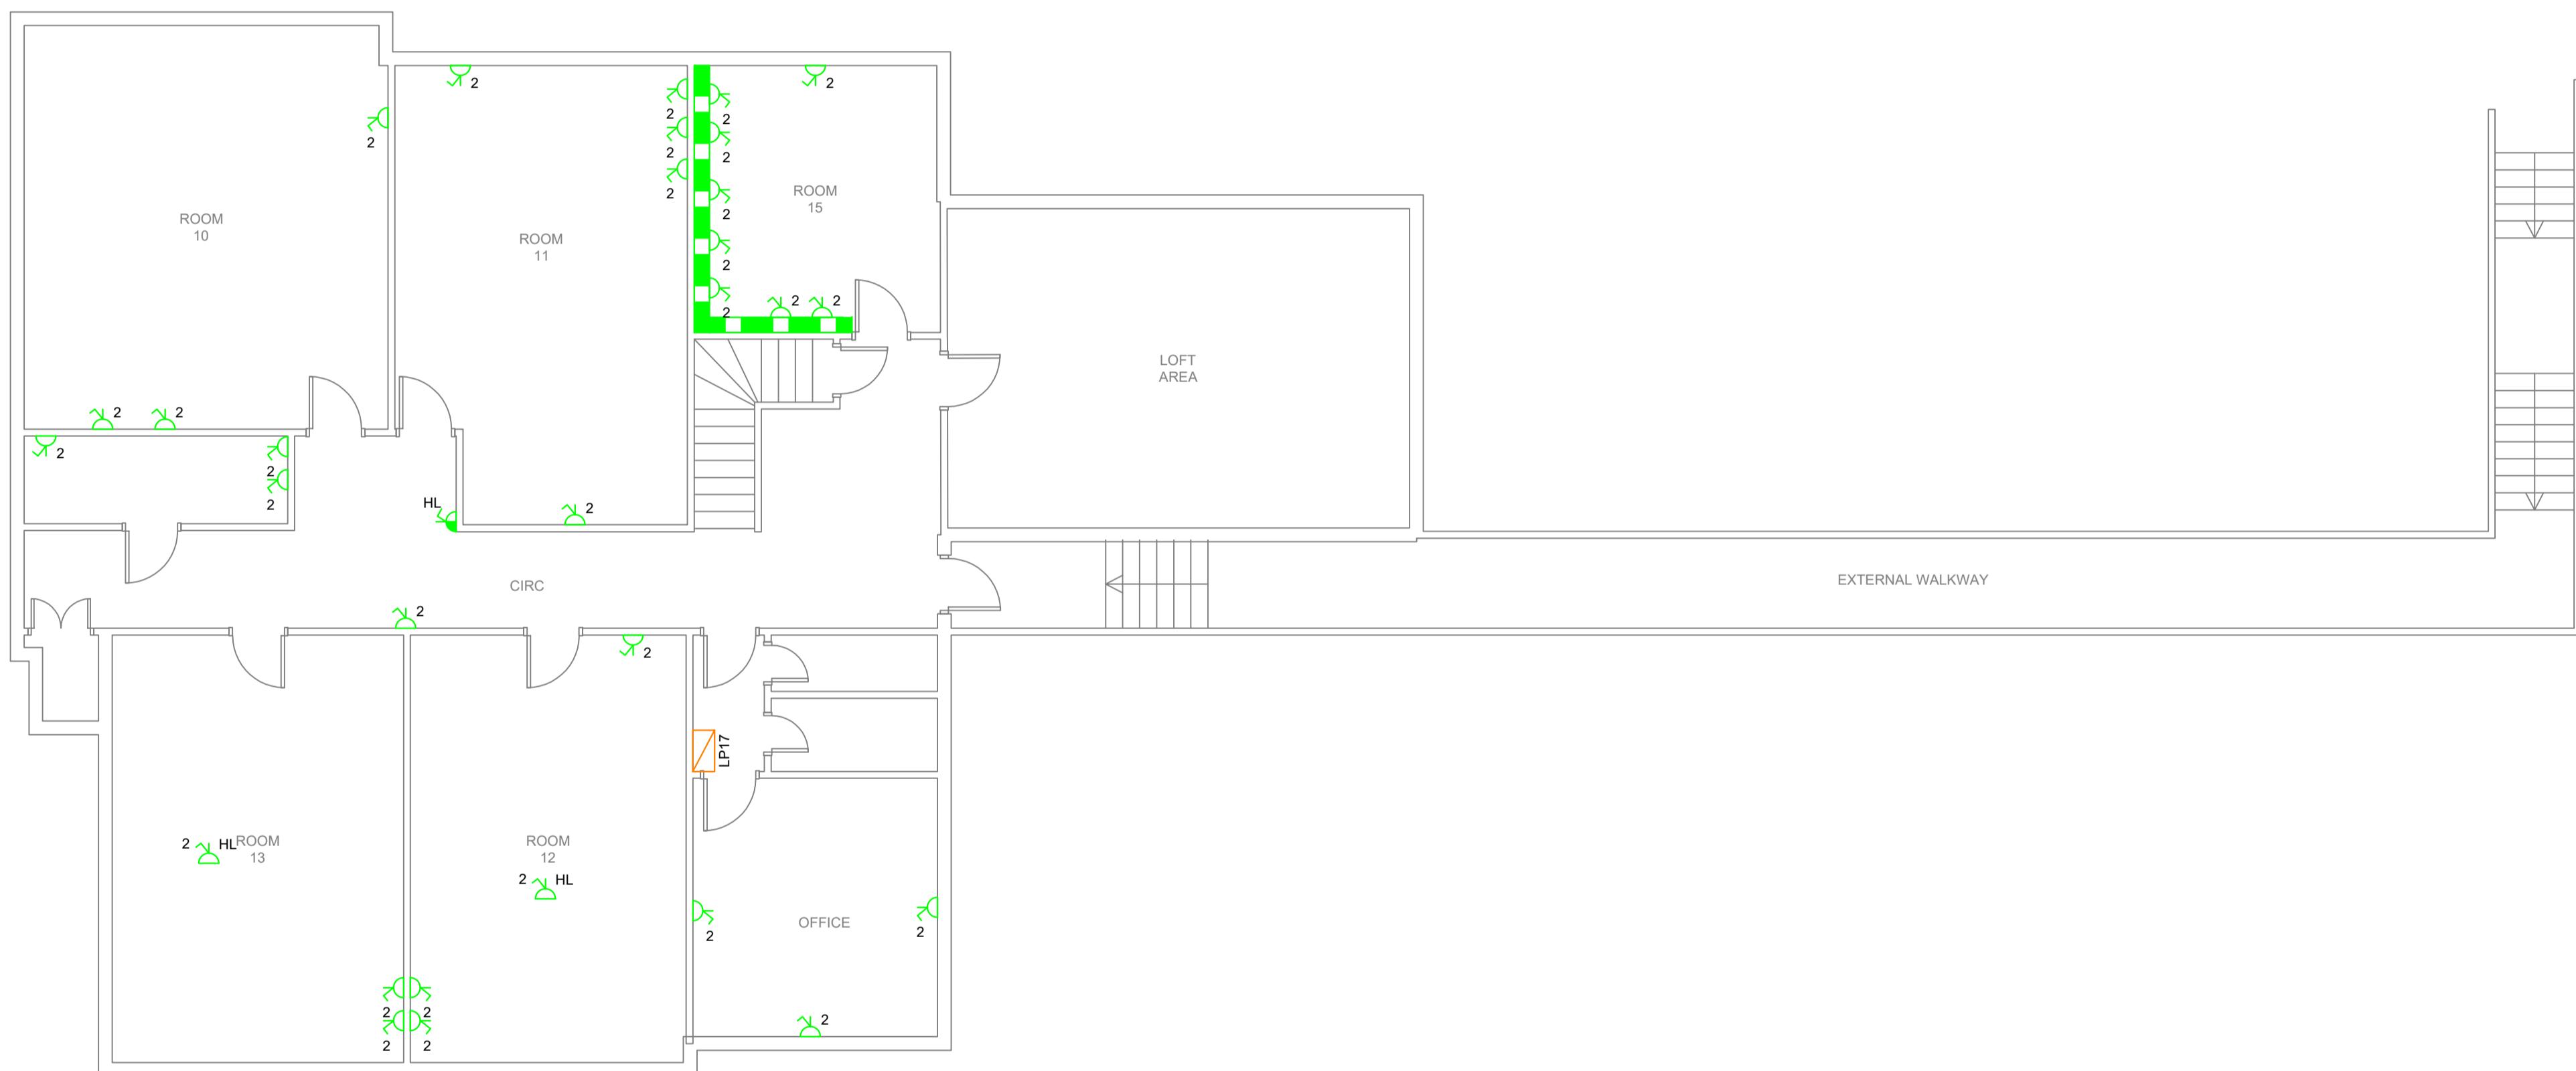

BLOCK A
SECOND FLOOR

P	30.09.22	ISSUED FOR COMMENT
REV	DATE	DESCRIPTION

dmp **DAVID MILES & PARTNERS**
8 Holgate Court, Western Road,
Romford, Essex, RM1 3JS
Tel: 01708 729070 www.davidmiles.co.uk

project
BISHOPHALT SCHOOL

title
BLOCK A - SECOND FLOOR
PROPOSED SMALL POWER
LAYOUT

scale 1:100@A1 date SEPT 2022
drawn checked rev
PC JS P

drawing no.
7722-EP-

PRELIMINARY