



0 0.5 1 2 4


1:100 @ A3

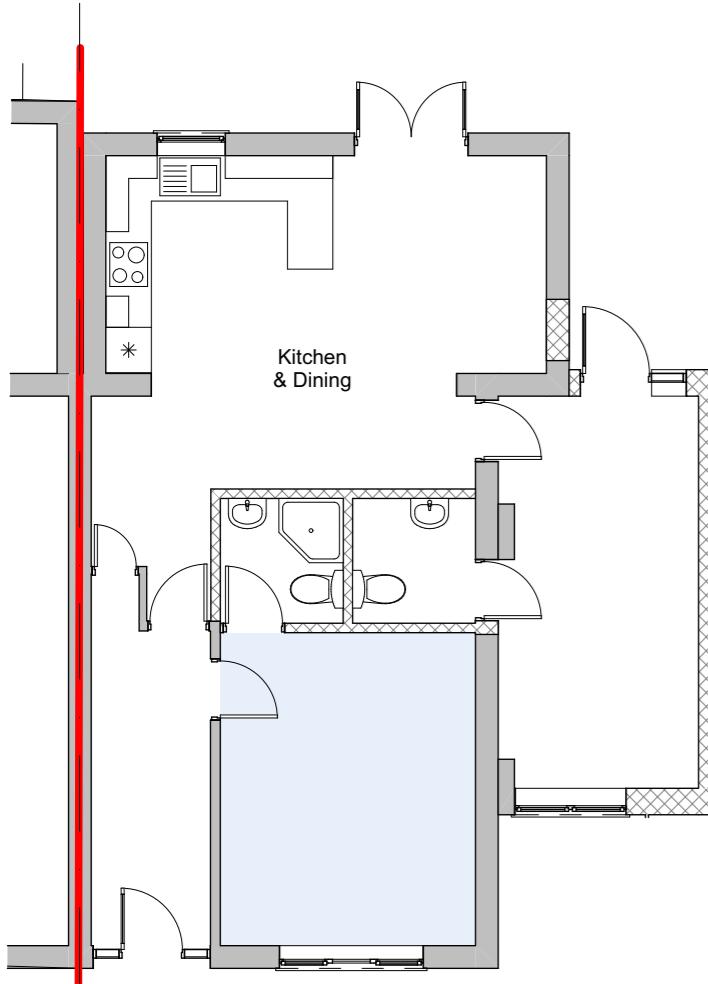

Proposed Ground Floor Plan - scale 1:100

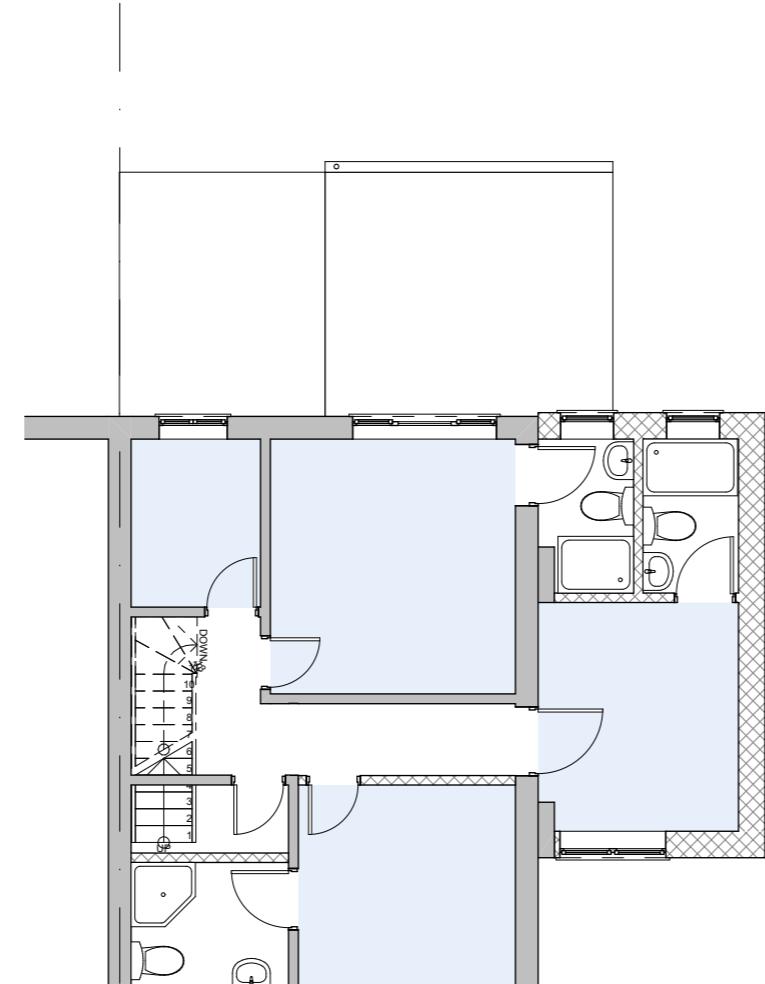

Proposed First Floor Plan - scale 1:100

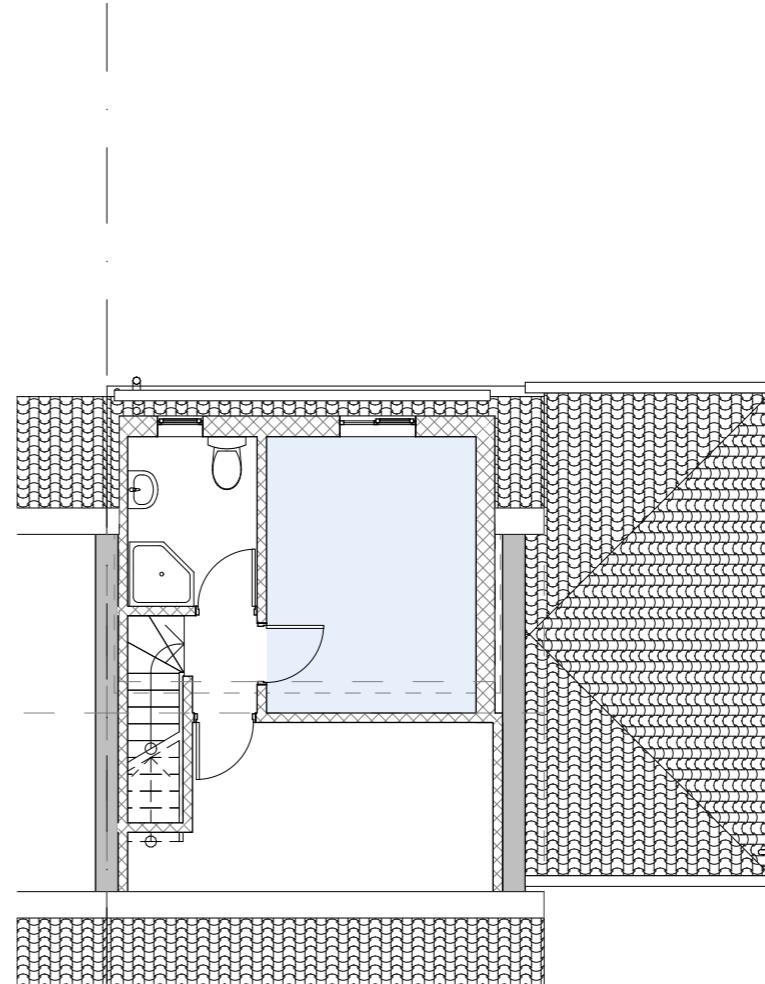

Proposed Loft Floor Plan - scale 1:100

04 2023.04.18 AL Re-issue
03 2023.01.26 AW Re-issue
02 2022.09.13 AW Re-issue
01 2022.06.27 AW First Issue

Rev Date By Description

noma | architects

14 Guinea Street
Redcliffe, Bristol BS1 6SX

T 0117 929 2041
E mail@noma-uk.com
www.noma-uk.com

Job
59 Warley Road, Hayes UB4 0QB

Client
Ms Nasrine Jondah

Drawing Title
Proposed Floor Plans

Drawing Number		1102	04
Project	Number	Revision	
Planning		1:100	Scale
Purpose of Issue			
AW Drawn	SD Checked	28/06/2022 Issue Date	A3 Size
2334	Noma	00 00 00	A 00
NOMA Project No	Owner	Zone	Level
		Type	Status