


5

No.5 Albert Road

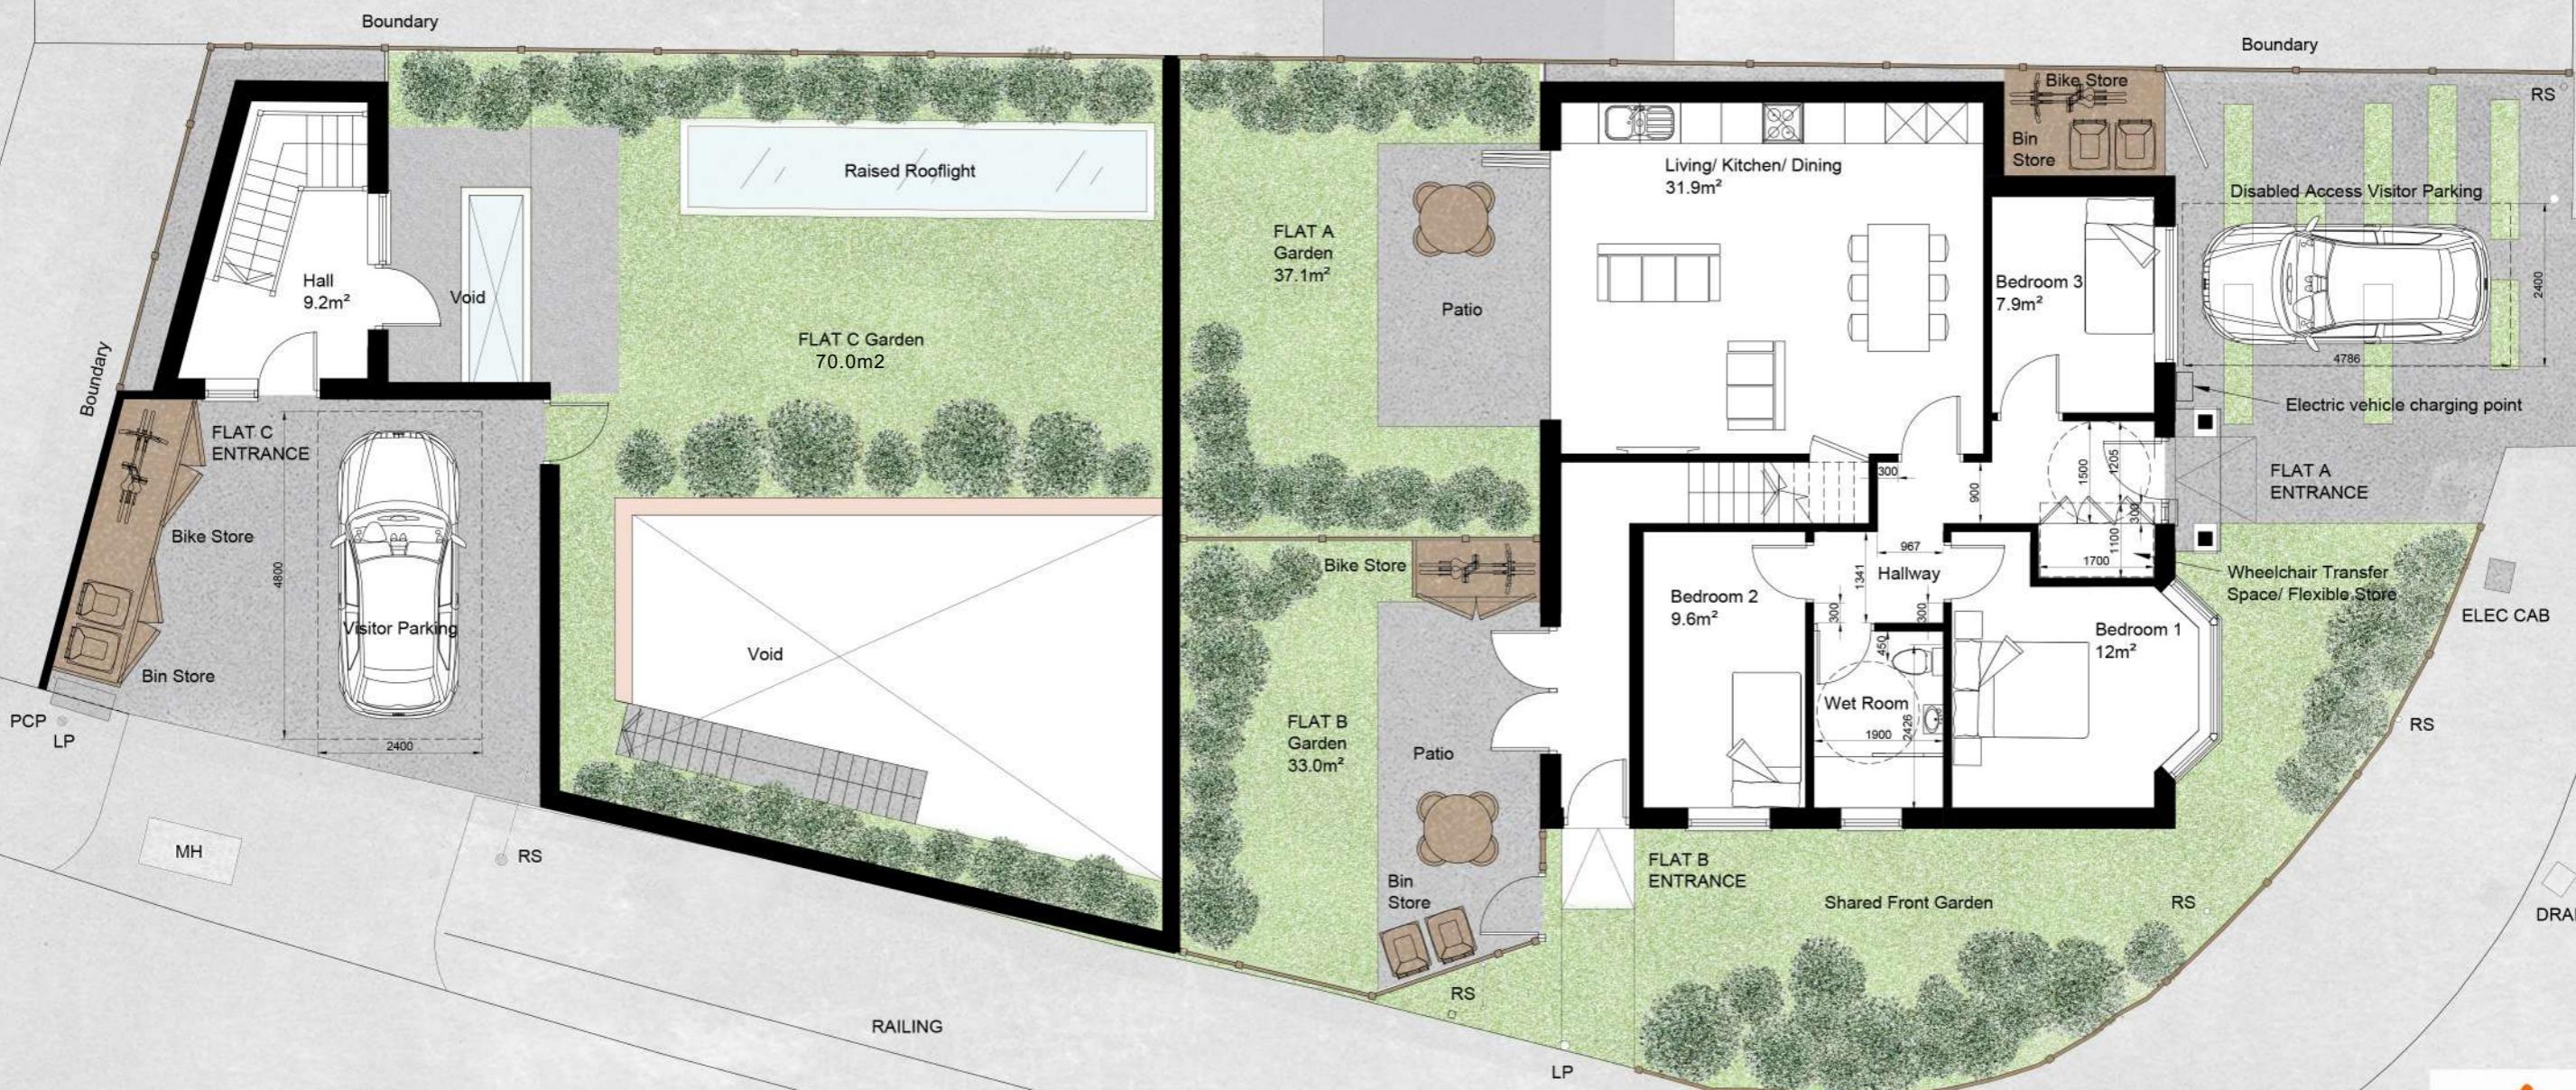

1 GROUND FLOOR PLAN - PROPOSED
Scale: 1:100

GROUND FLOOR AREA (Flats A + B) = 87.9m²
FLAT A GIA = 78.0m²

0 1m 2m 3m 4m 5m

PLANNING
15.07.2022

NEW BUILD HOUSE AND TWO FLATS TO THE LAND ADJACENT TO 5 ALBERT ROAD, HAYES, UB34HR		
PROPOSED PLANS		
Scale: 1:100 @ A3 JUNE 2022 Dwg. 22/018_P2		

