

1:100 0 1 2 5 10 Meter

GENERAL NOTES:

1. ALL DIMENSIONS ARE IN MILLIMETER.
2. VERIFY ALL DIMENSIONS AND CONDITIONS BEFORE BUILDING OR STARTING CONSTRUCTION. NOTIFY THE DESIGNER IMMEDIATELY OF ANY DISCREPANCY OR VARIATION.
3. ALL WORK TO COMPLY WITH CURRENT BUILDING REGULATIONS AND CODES OF PRACTICE

Title:

## Existing Floor Plans

Site Address  
79 HurstField  
Crescent  
Hayes,  
Middx.  
UB4 8DW

Scale: 1:100 @A3  
Date: 07/06/2024  
Drawing No.: 2021/72 -01  
Drawn By: RO


Revision Date:  
e:mail - faluckpatel@yahoo.com  
(M) +44 (0) 7871 466 254

**Faluck Patel**



**Existing Front Elevation**

Scale 1:100

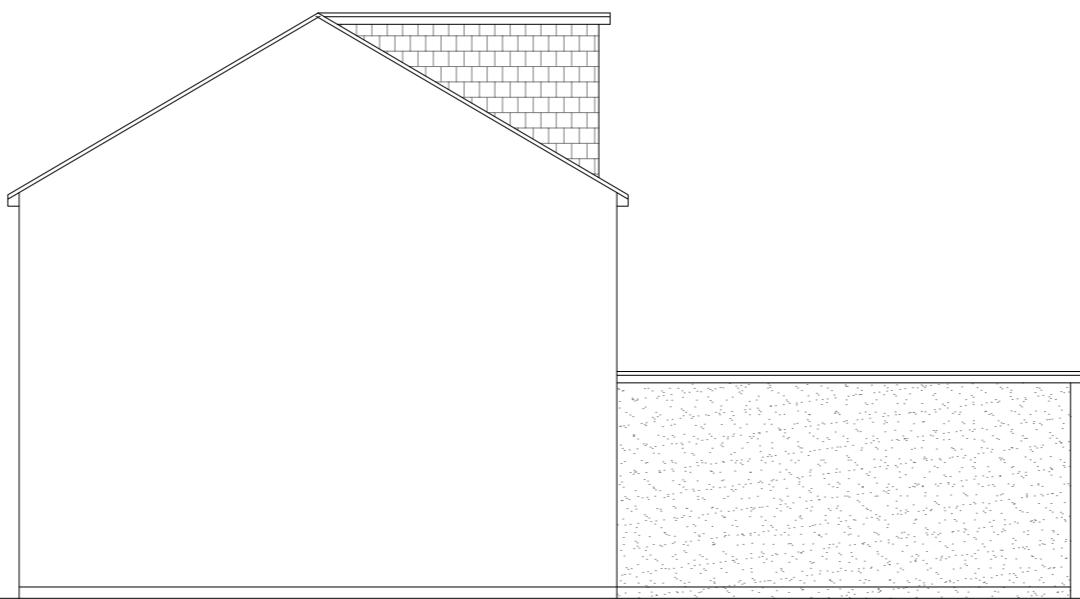


**Existing Side Elevation**

Scale 1:100



**Existing Rear Elevation**

Scale 1:100

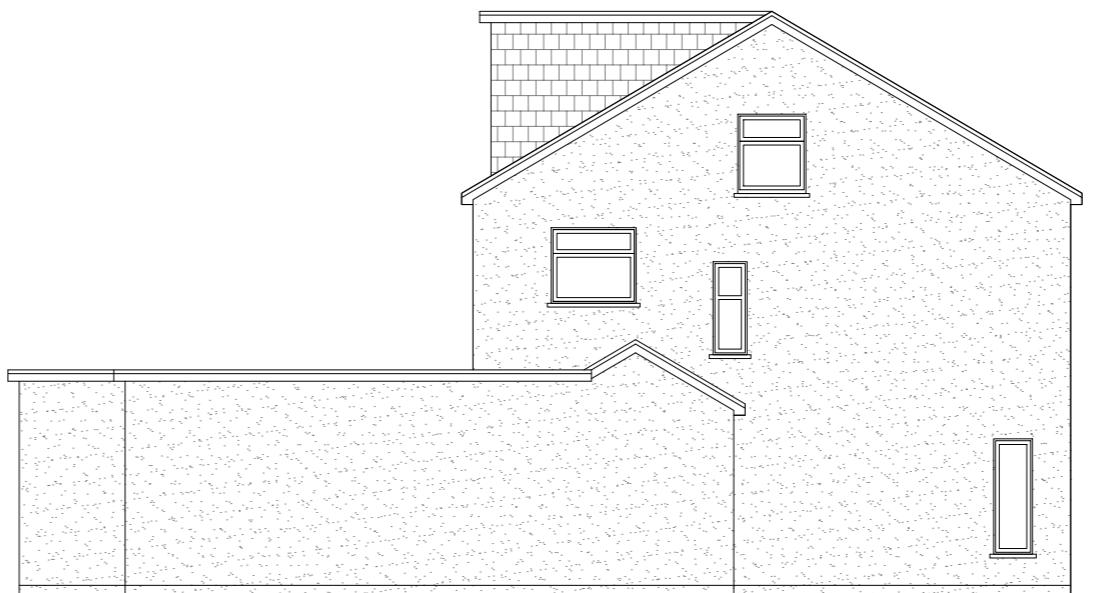

**Existing Side Elevation**

Scale 1:100

**GENERAL NOTES:**

1. ALL DIMENSIONS ARE IN MILLIMETER.
2. VERIFY ALL DIMENSIONS AND CONDITIONS BEFORE BUILDING OR STARTING CONSTRUCTION. NOTIFY THE DESIGNER IMMEDIATELY OF ANY DISCREPANCY OR VARIATION.
3. ALL WORK TO COMPLY WITH CURRENT BUILDING REGULATIONS AND CODES OF PRACTICE

**Title:**

## Existing Elevations



**Site Address**  
79 HurstField  
Crescent  
Hayes,  
Middx.  
UB4 8DW

**Scale: 1:100 @A3**  
Date: 07/06/2024  
Drawing No.: 2021/72 -02  
Drawn By: RO

**Revision Date:**  
e:mail - faluckpatel@yahoo.com  
(M) +44 (0) 7871 466 254

10 Meter  
5  
2  
1  
0  
1:100

**Faluck Patel**

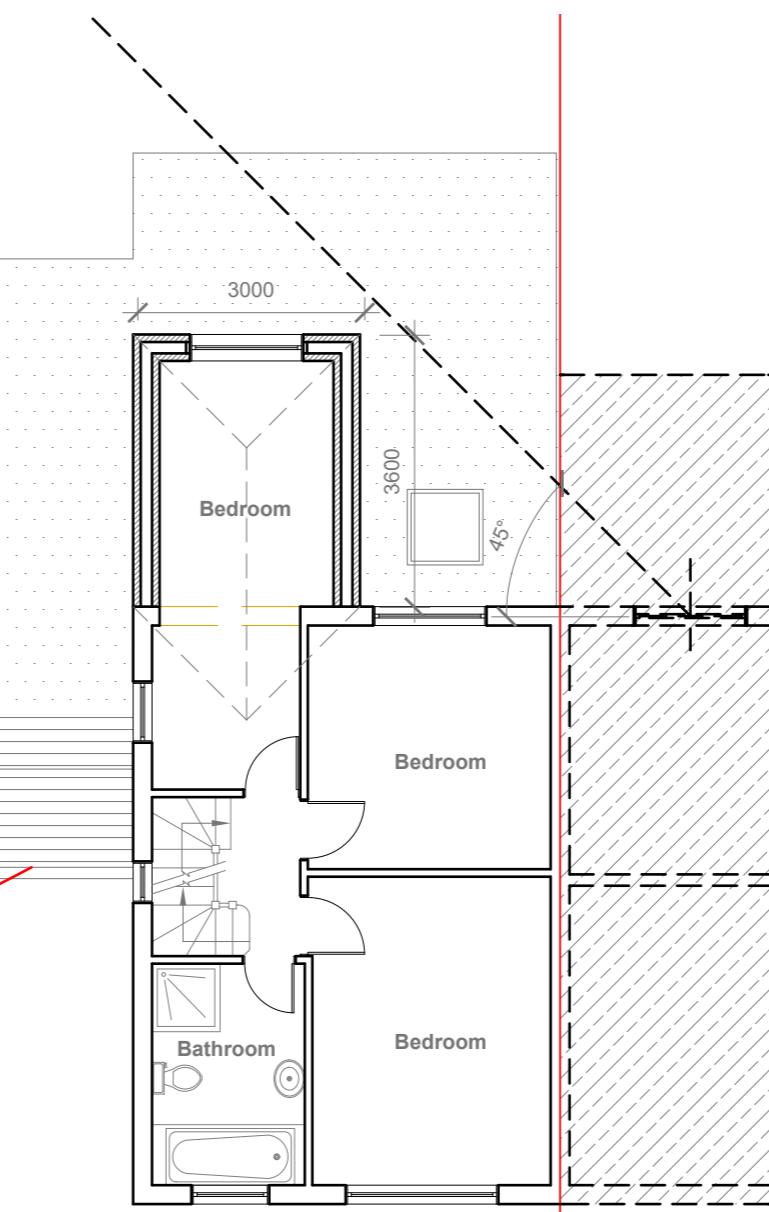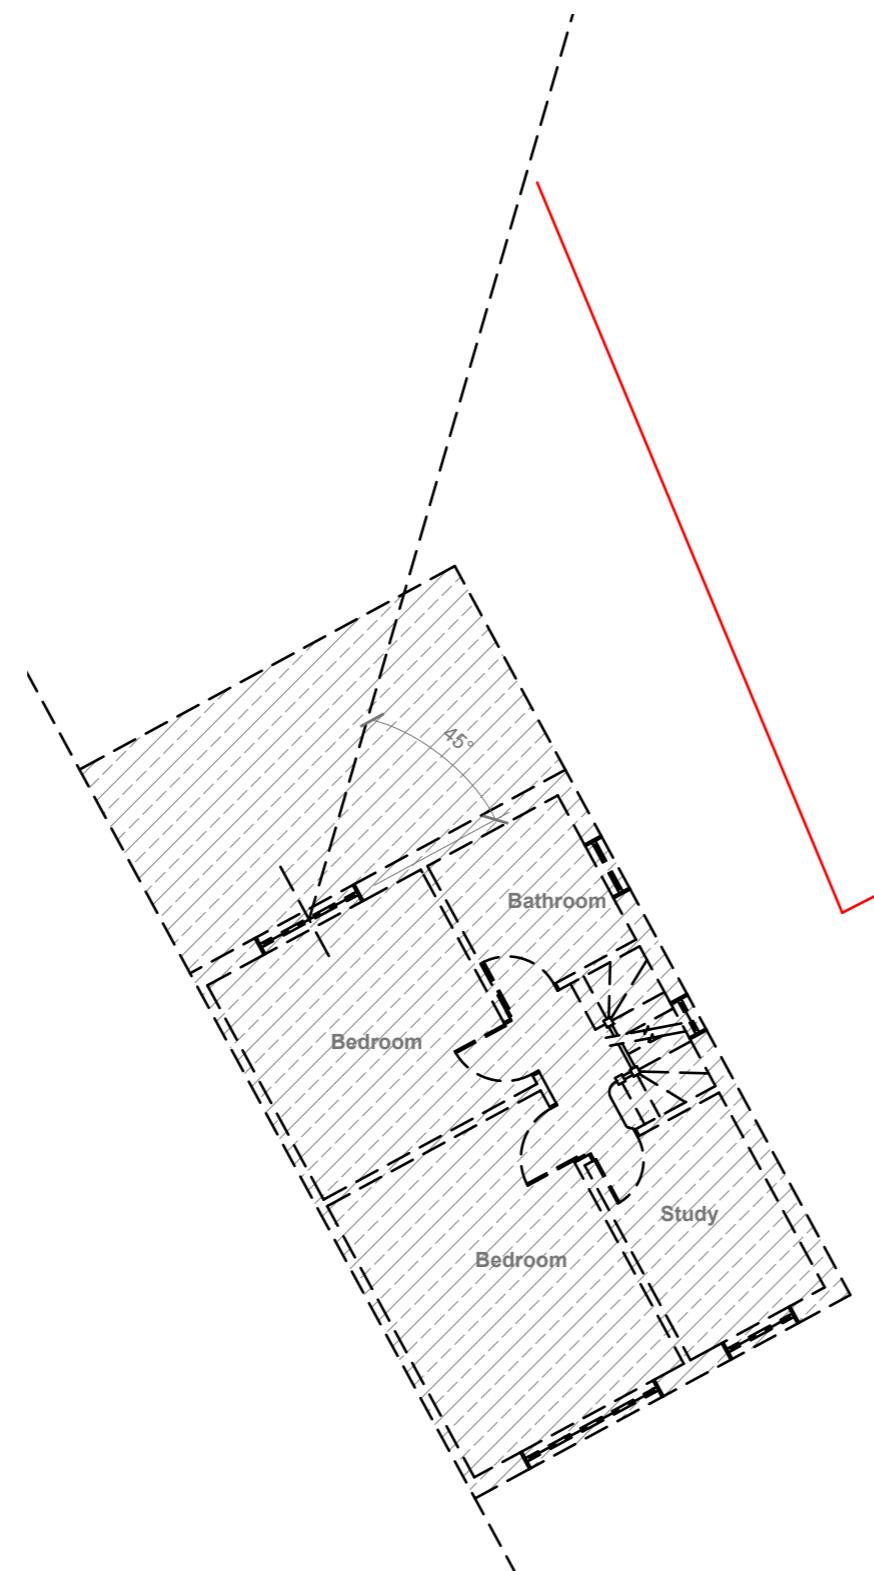

**Proposed First  
Floor Plan**  
Scale 1:100

10 Meter  
5  
2  
1  
0

**Faluck  
Patel**

**GENERAL NOTES:**

1. ALL DIMENSIONS ARE IN MILLIMETER.
2. VERIFY ALL DIMENSIONS AND CONDITIONS BEFORE BUILDING OR STARTING CONSTRUCTION. NOTIFY THE DESIGNER IMMEDIATELY OF ANY DISCREPANCY OR VARIATION.
3. ALL WORK TO COMPLY WITH CURRENT BUILDING REGULATIONS AND CODES OF PRACTICE


**Title:**

**Proposed First Floor Plan**

**Site Address**  
79 HurstField  
Crescent  
Hayes,  
Middx.  
UB4 8DW


**Scale: 1:100 @A3**  
Date: 07/06/2024  
Drawing No.: 2021/72 -03  
Drawn By: RO

**Revision Date:**  
e:mail - faluckpatel@yahoo.com  
(M) +44 (0) 7871 466 254

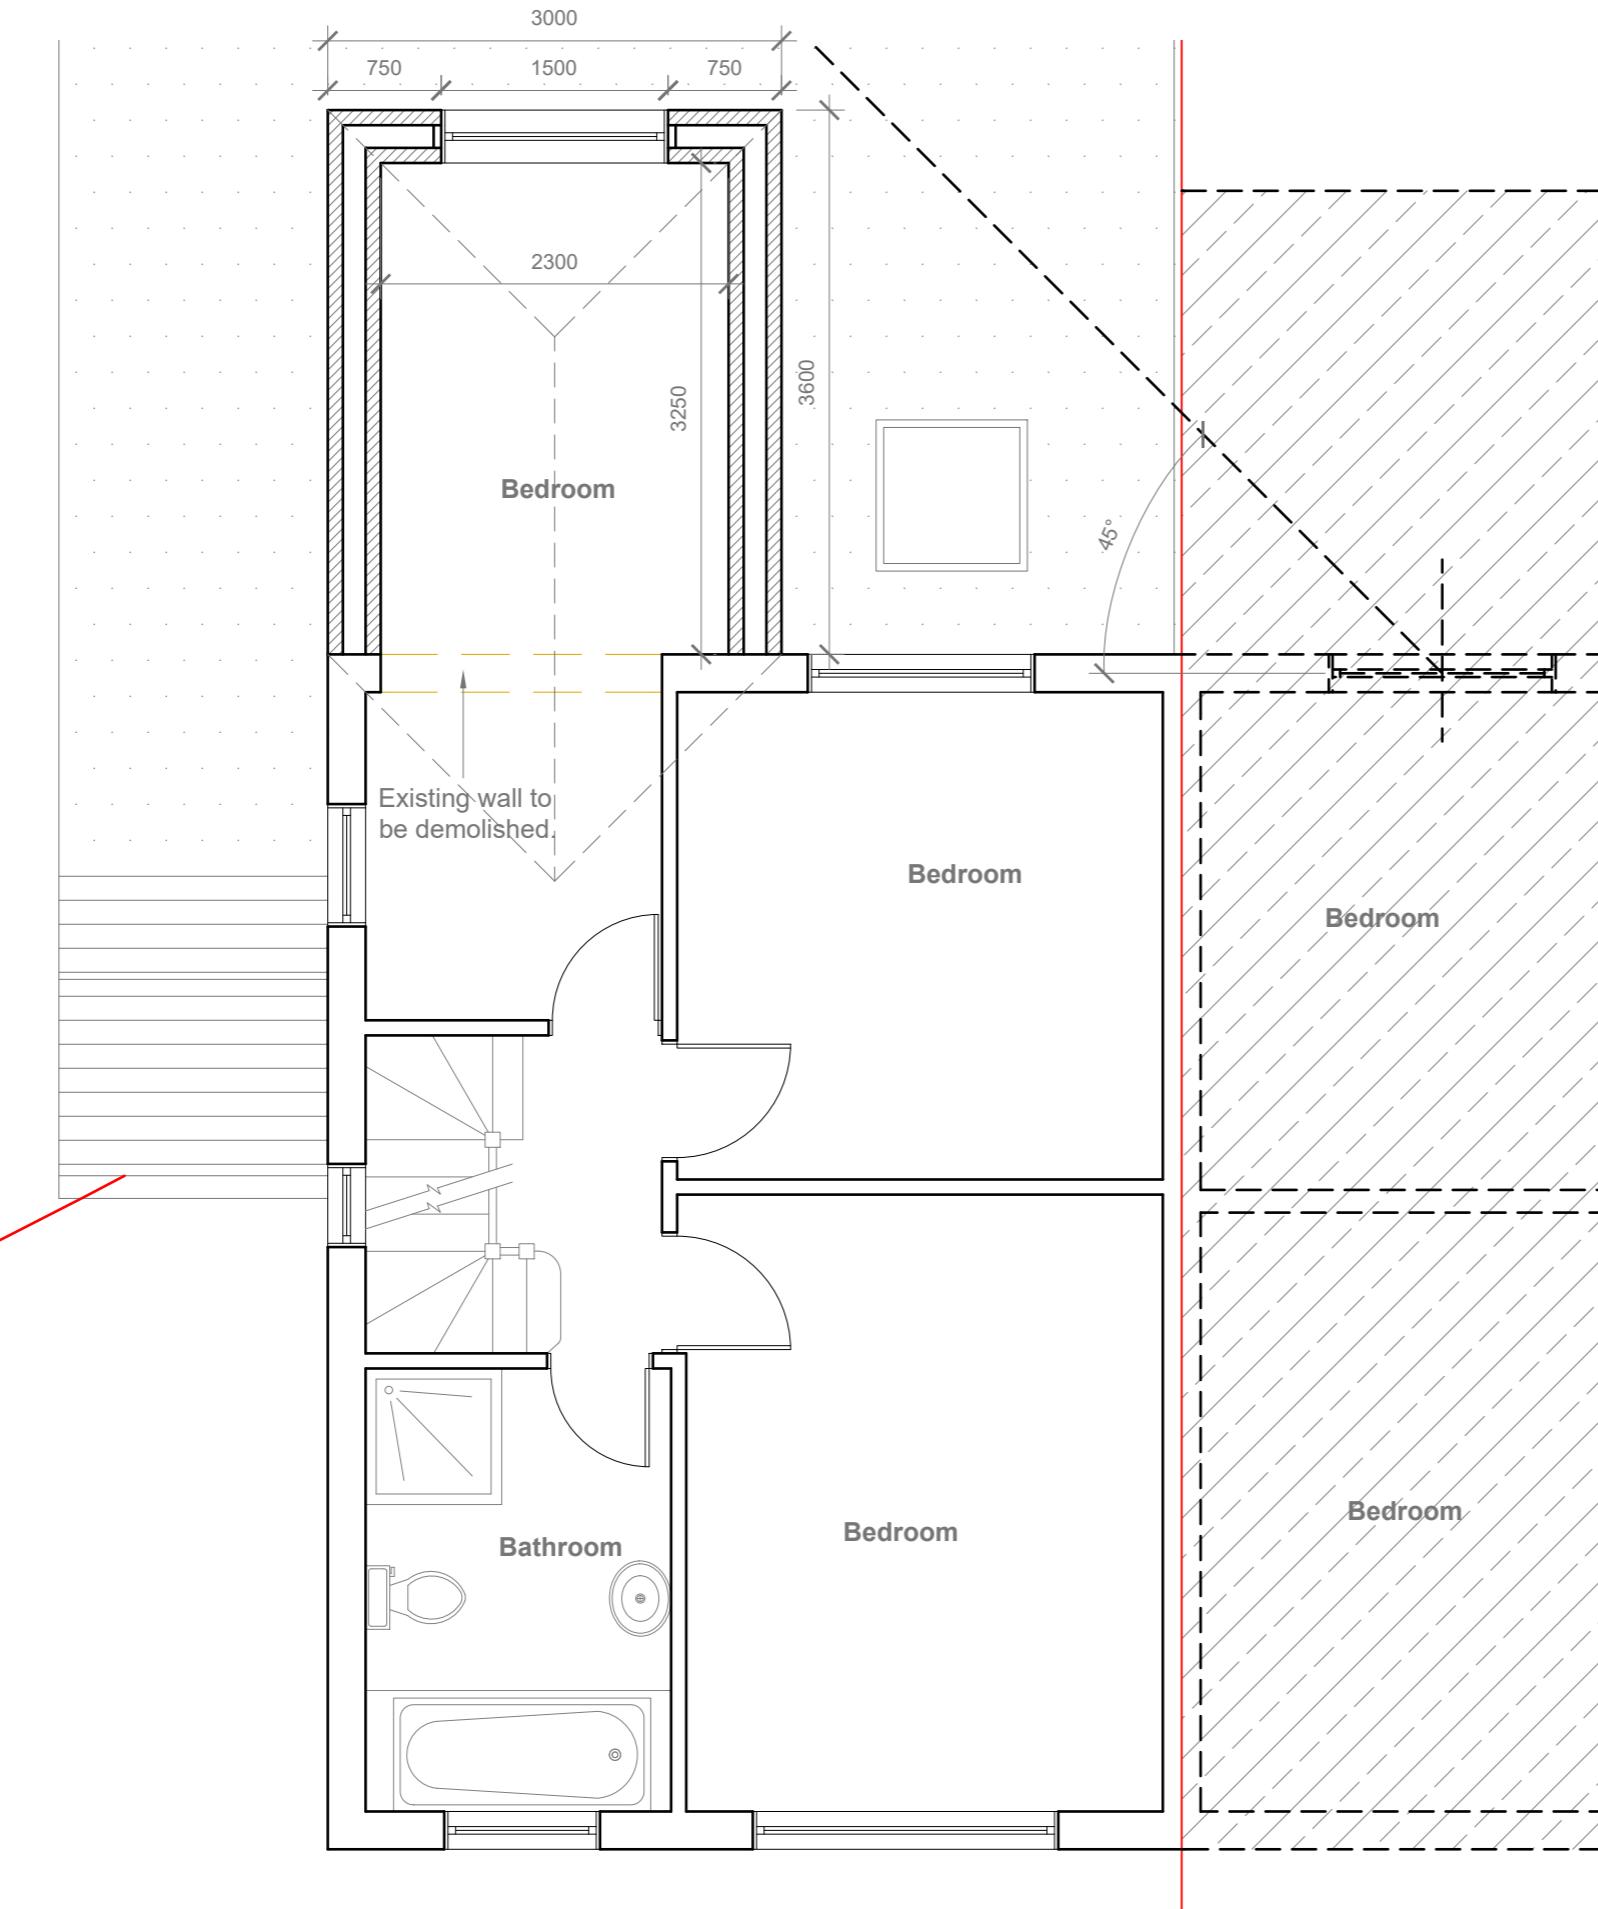

**Proposed First Floor Plan**  
Scale 1:50

**GENERAL NOTES:**  
 1. ALL DIMENSIONS ARE IN MILLIMETER.  
 2. VERIFY ALL DIMENSIONS AND CONDITIONS BEFORE BUILDING OR STARTING CONSTRUCTION. NOTIFY THE DESIGNER IMMEDIATELY OF ANY DISCREPANCY OR VARIATION.  
 3. ALL WORK TO COMPLY WITH CURRENT BUILDING REGULATIONS AND CODES OF PRACTICE

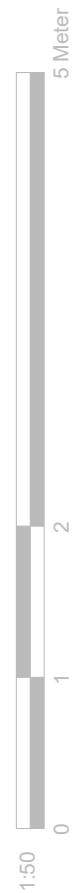

Title:


## Proposed First Floor Plan

Site Address	Scale: 1:50 @A3
79 HurstField Crescent Hayes, Middx. UB4 8DW	Date: 07/06/2024
	Drawing No.: 2021/72 -04
	Drawn By: RO
Revision Date:	
e:mail -	<b>Faluck Patel</b>
	faluckpatel@yahoo.com
	(M) +44 (0) 7871 466 254

**Faluck Patel**



**Proposed Front Elevation**  
Scale 1:100

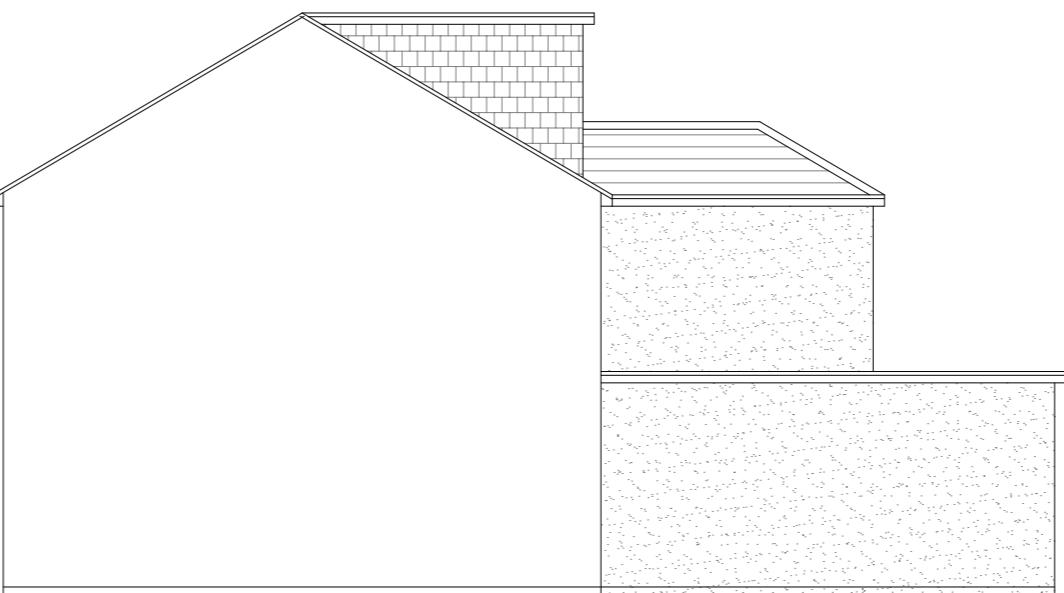

**Proposed Side Elevation**  
Scale 1:100



**Proposed Rear Elevation**  
Scale 1:100



**Proposed Side Elevation**  
Scale 1:100

Proposed External Finish Materials to Match Existing External Finish Materials

Proposed Flank Wall Window to be Obscure Glazed and Non Opening below 1.7m from FFL

10 Meter  
5  
2  
1  
0

**Faluck Patel**

GENERAL NOTES:  
1. ALL DIMENSIONS ARE IN MILLIMETER.  
2. VERIFY ALL DIMENSIONS AND CONDITIONS BEFORE BUILDING OR STARTING CONSTRUCTION. NOTIFY THE DESIGNER IMMEDIATELY OF ANY DISCREPANCY OR VARIATION.  
3. ALL WORK TO COMPLY WITH CURRENT BUILDING REGULATIONS AND CODES OF PRACTICE

Title:

## Proposed Elevations

Site Address	Scale: 1:100 @A3	Revision Date:
79 HurstField Crescent Hayes, Middx. UB4 8DW	Date: 07/06/2024	
	Drawing No.: 2021/72 -05	
	Drawn By:	
	e:mail - faluckpatel@yahoo.com (M) +44 (0) 7871 466 254	RO