

0 1 2 3 4 5
metres 1:100 scale

0 1 2 3 4 5
metres 1:100 scale

Rev Date Comments



Dimensions to be verified on site.
DO NOT SCALE FROM THIS DRAWING.
Any areas indicated on this drawing are for guidance only.
No responsibility is taken for their accuracy.


This drawing is the property of **V-DESIGN CAD Services Ltd**. Copyright is reserved by them and the drawing is issued on the condition that it is not copied, reproduced, retained or disclosed to any unauthorized person, either wholly or in part without the consent in writing of **V-DESIGN CAD Services Ltd**.
Email: vishal.p@vdesigncad.co.uk Mobile: 07971083395


Site Address:
26, Parkway,
Hillingdon,
UB10 9JX

Title:
Existing Ground and First Floor
Plans

Drawn By: JM
Job Ref: 20035V
Date: Sep 2022
Drawing No. MA2 - 01


Scale: 1:100 Paper Size: A3

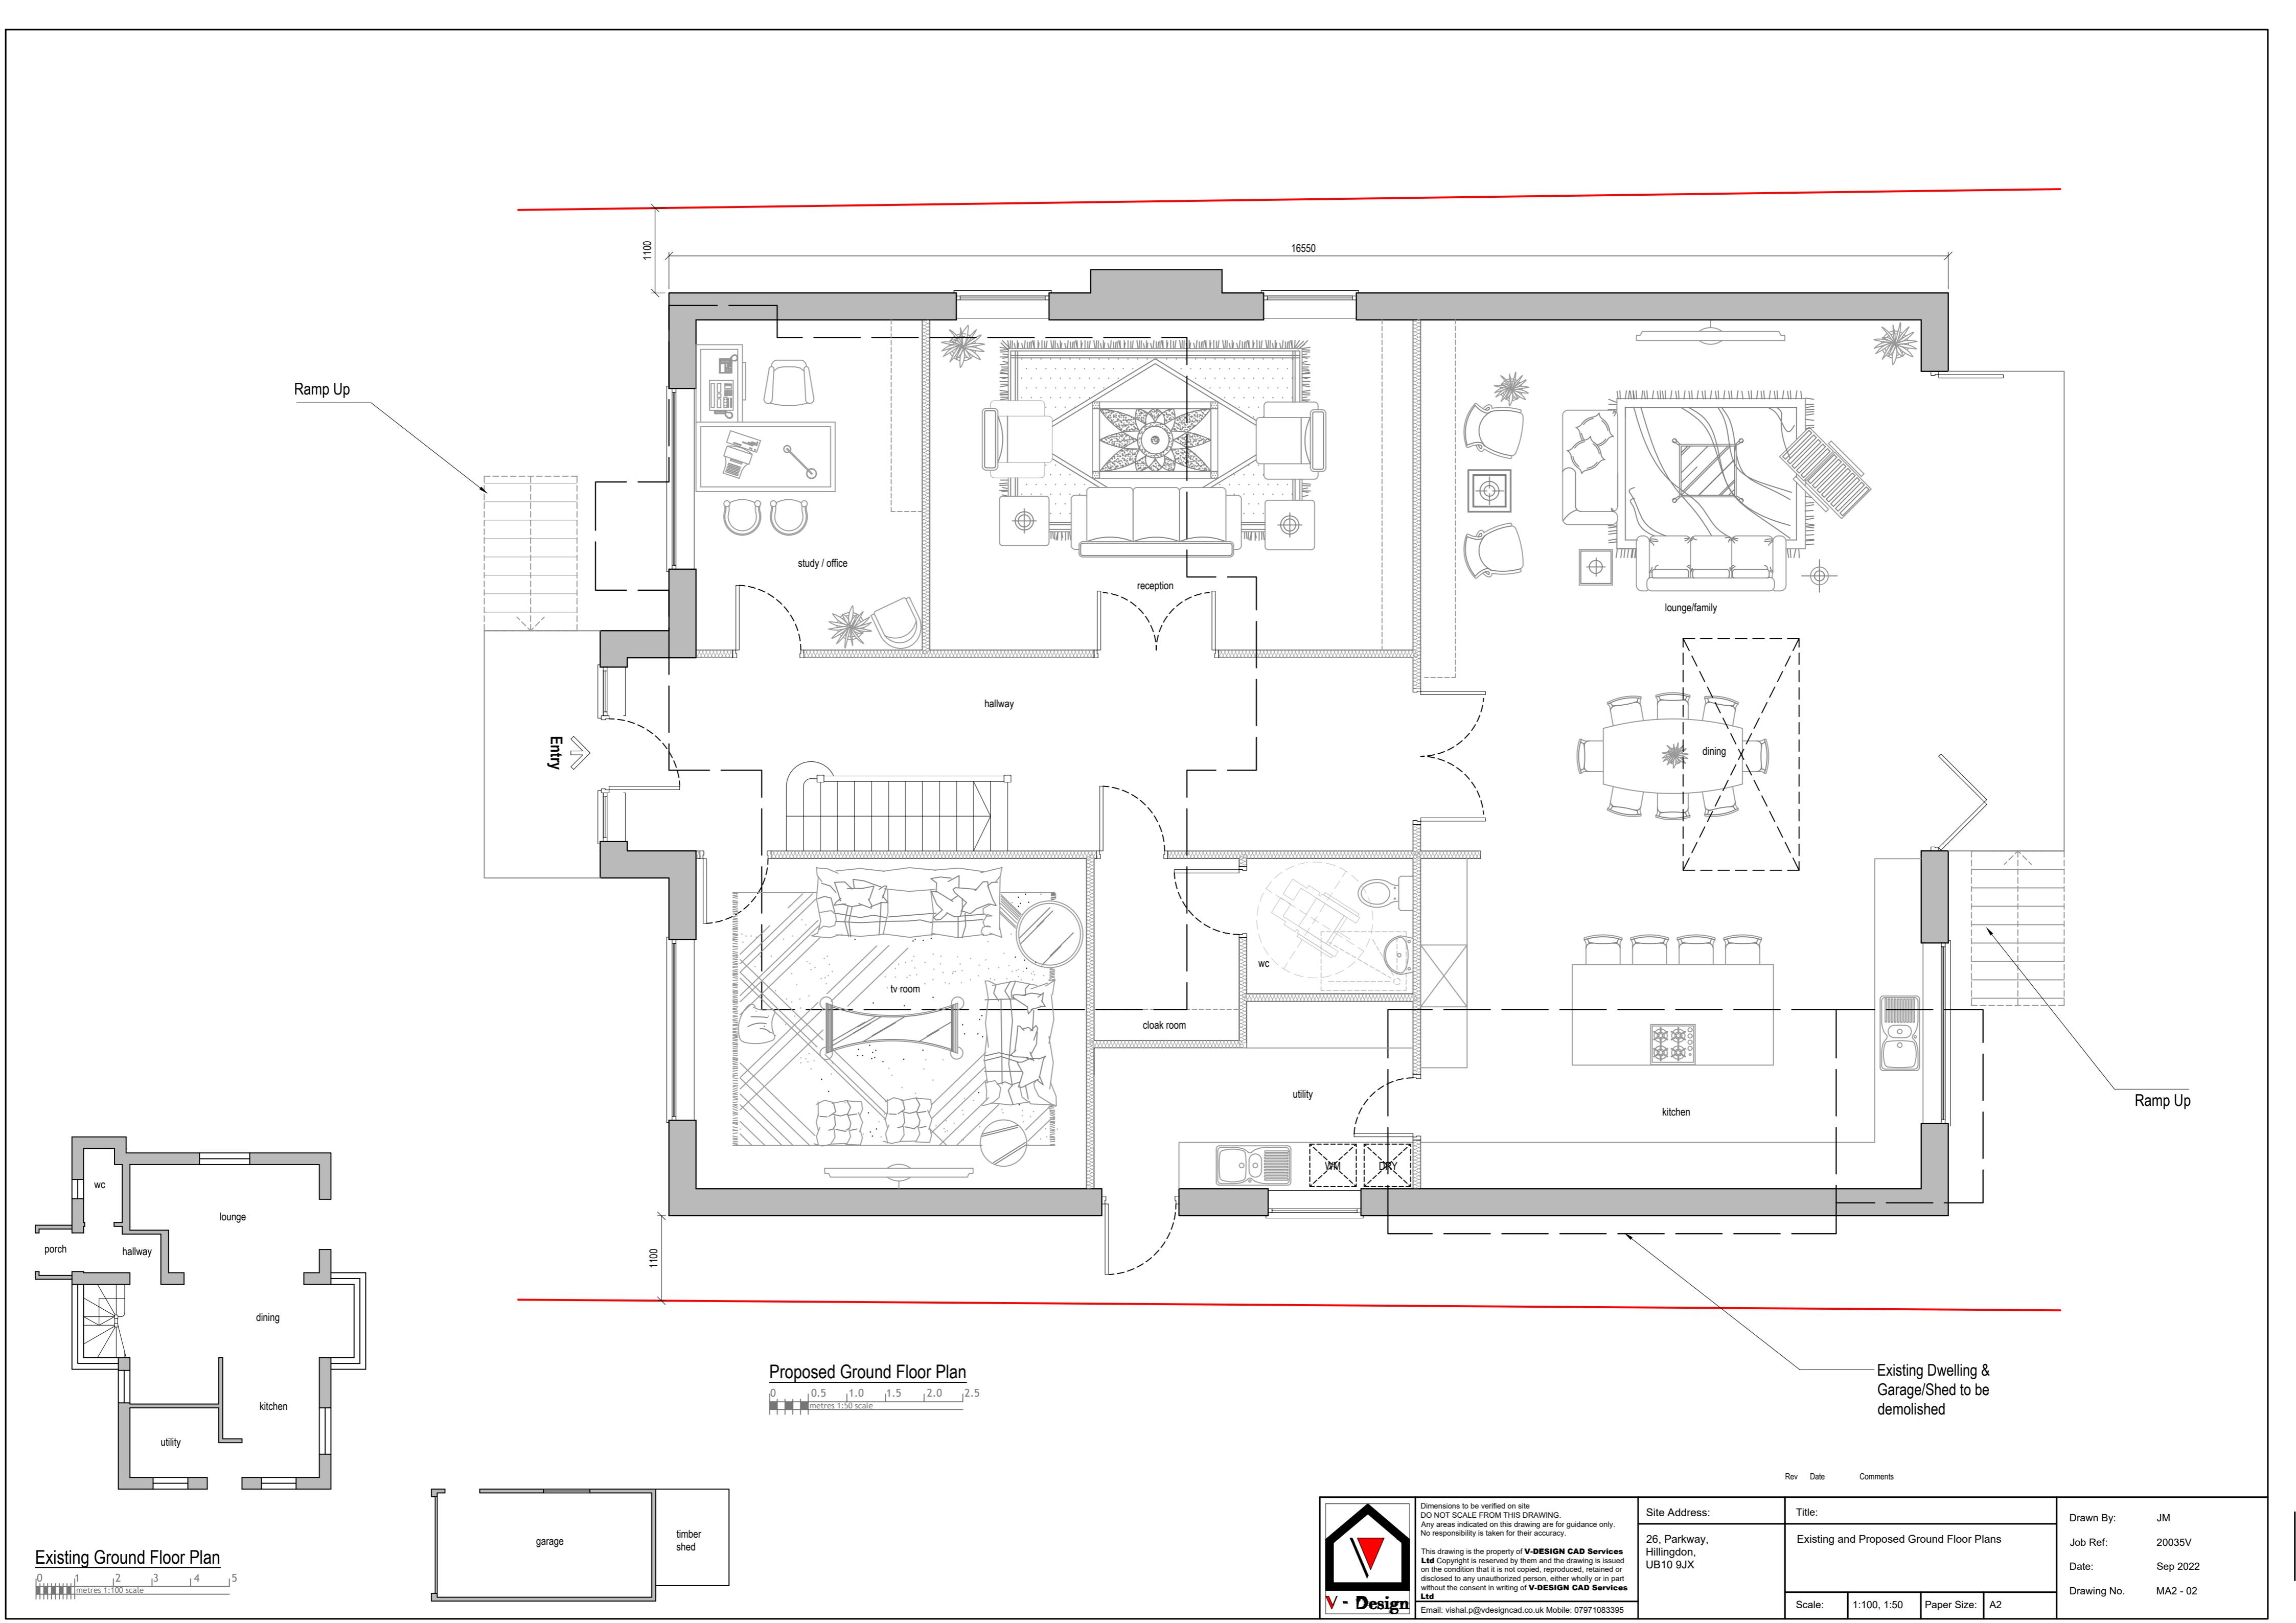

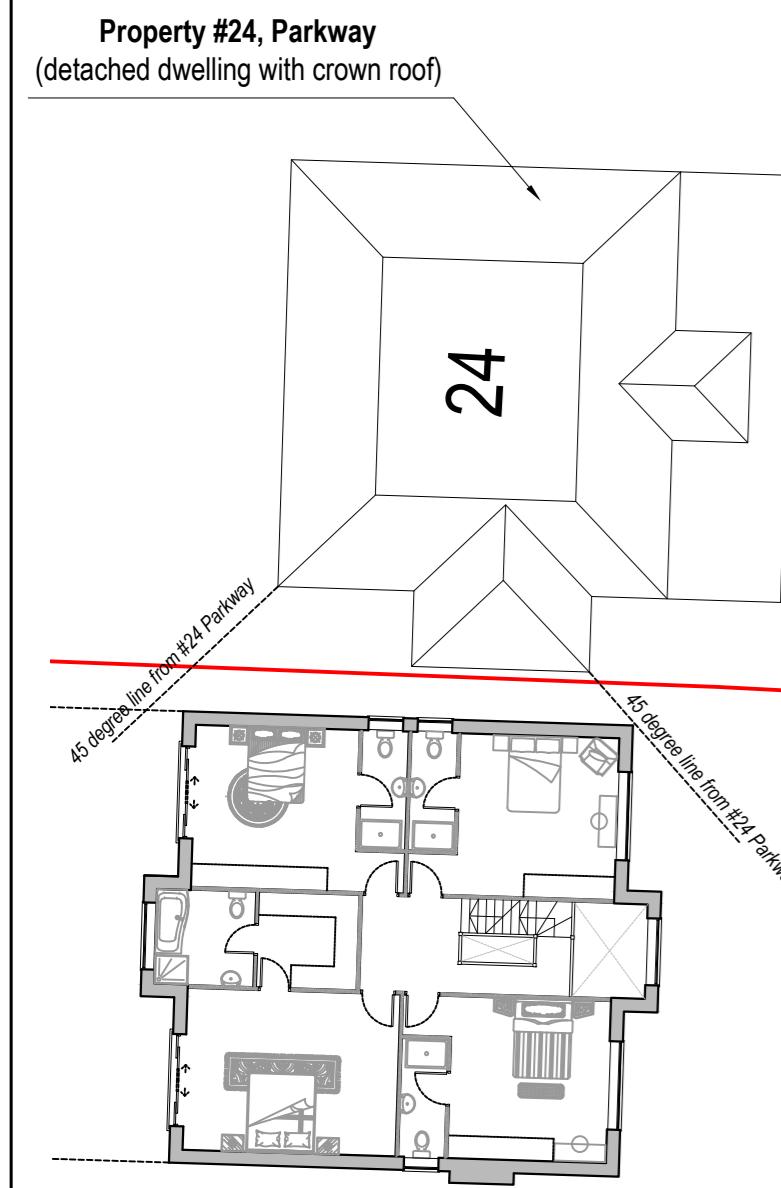


Proposed First Floor Plan On Site

0 1 2 3 4 5 6 7 8 9 10
metres 1:200 scale

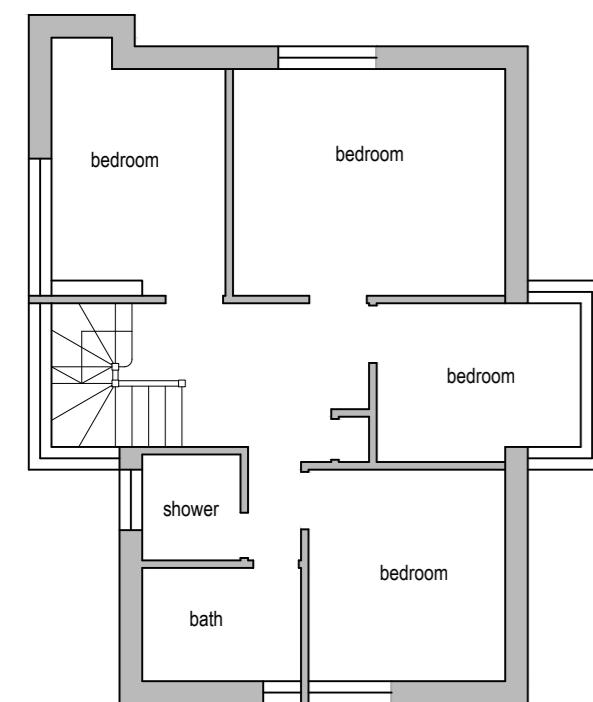

Existing First Floor Plan

0 1 2 3 4 5
metres 1:100 scale

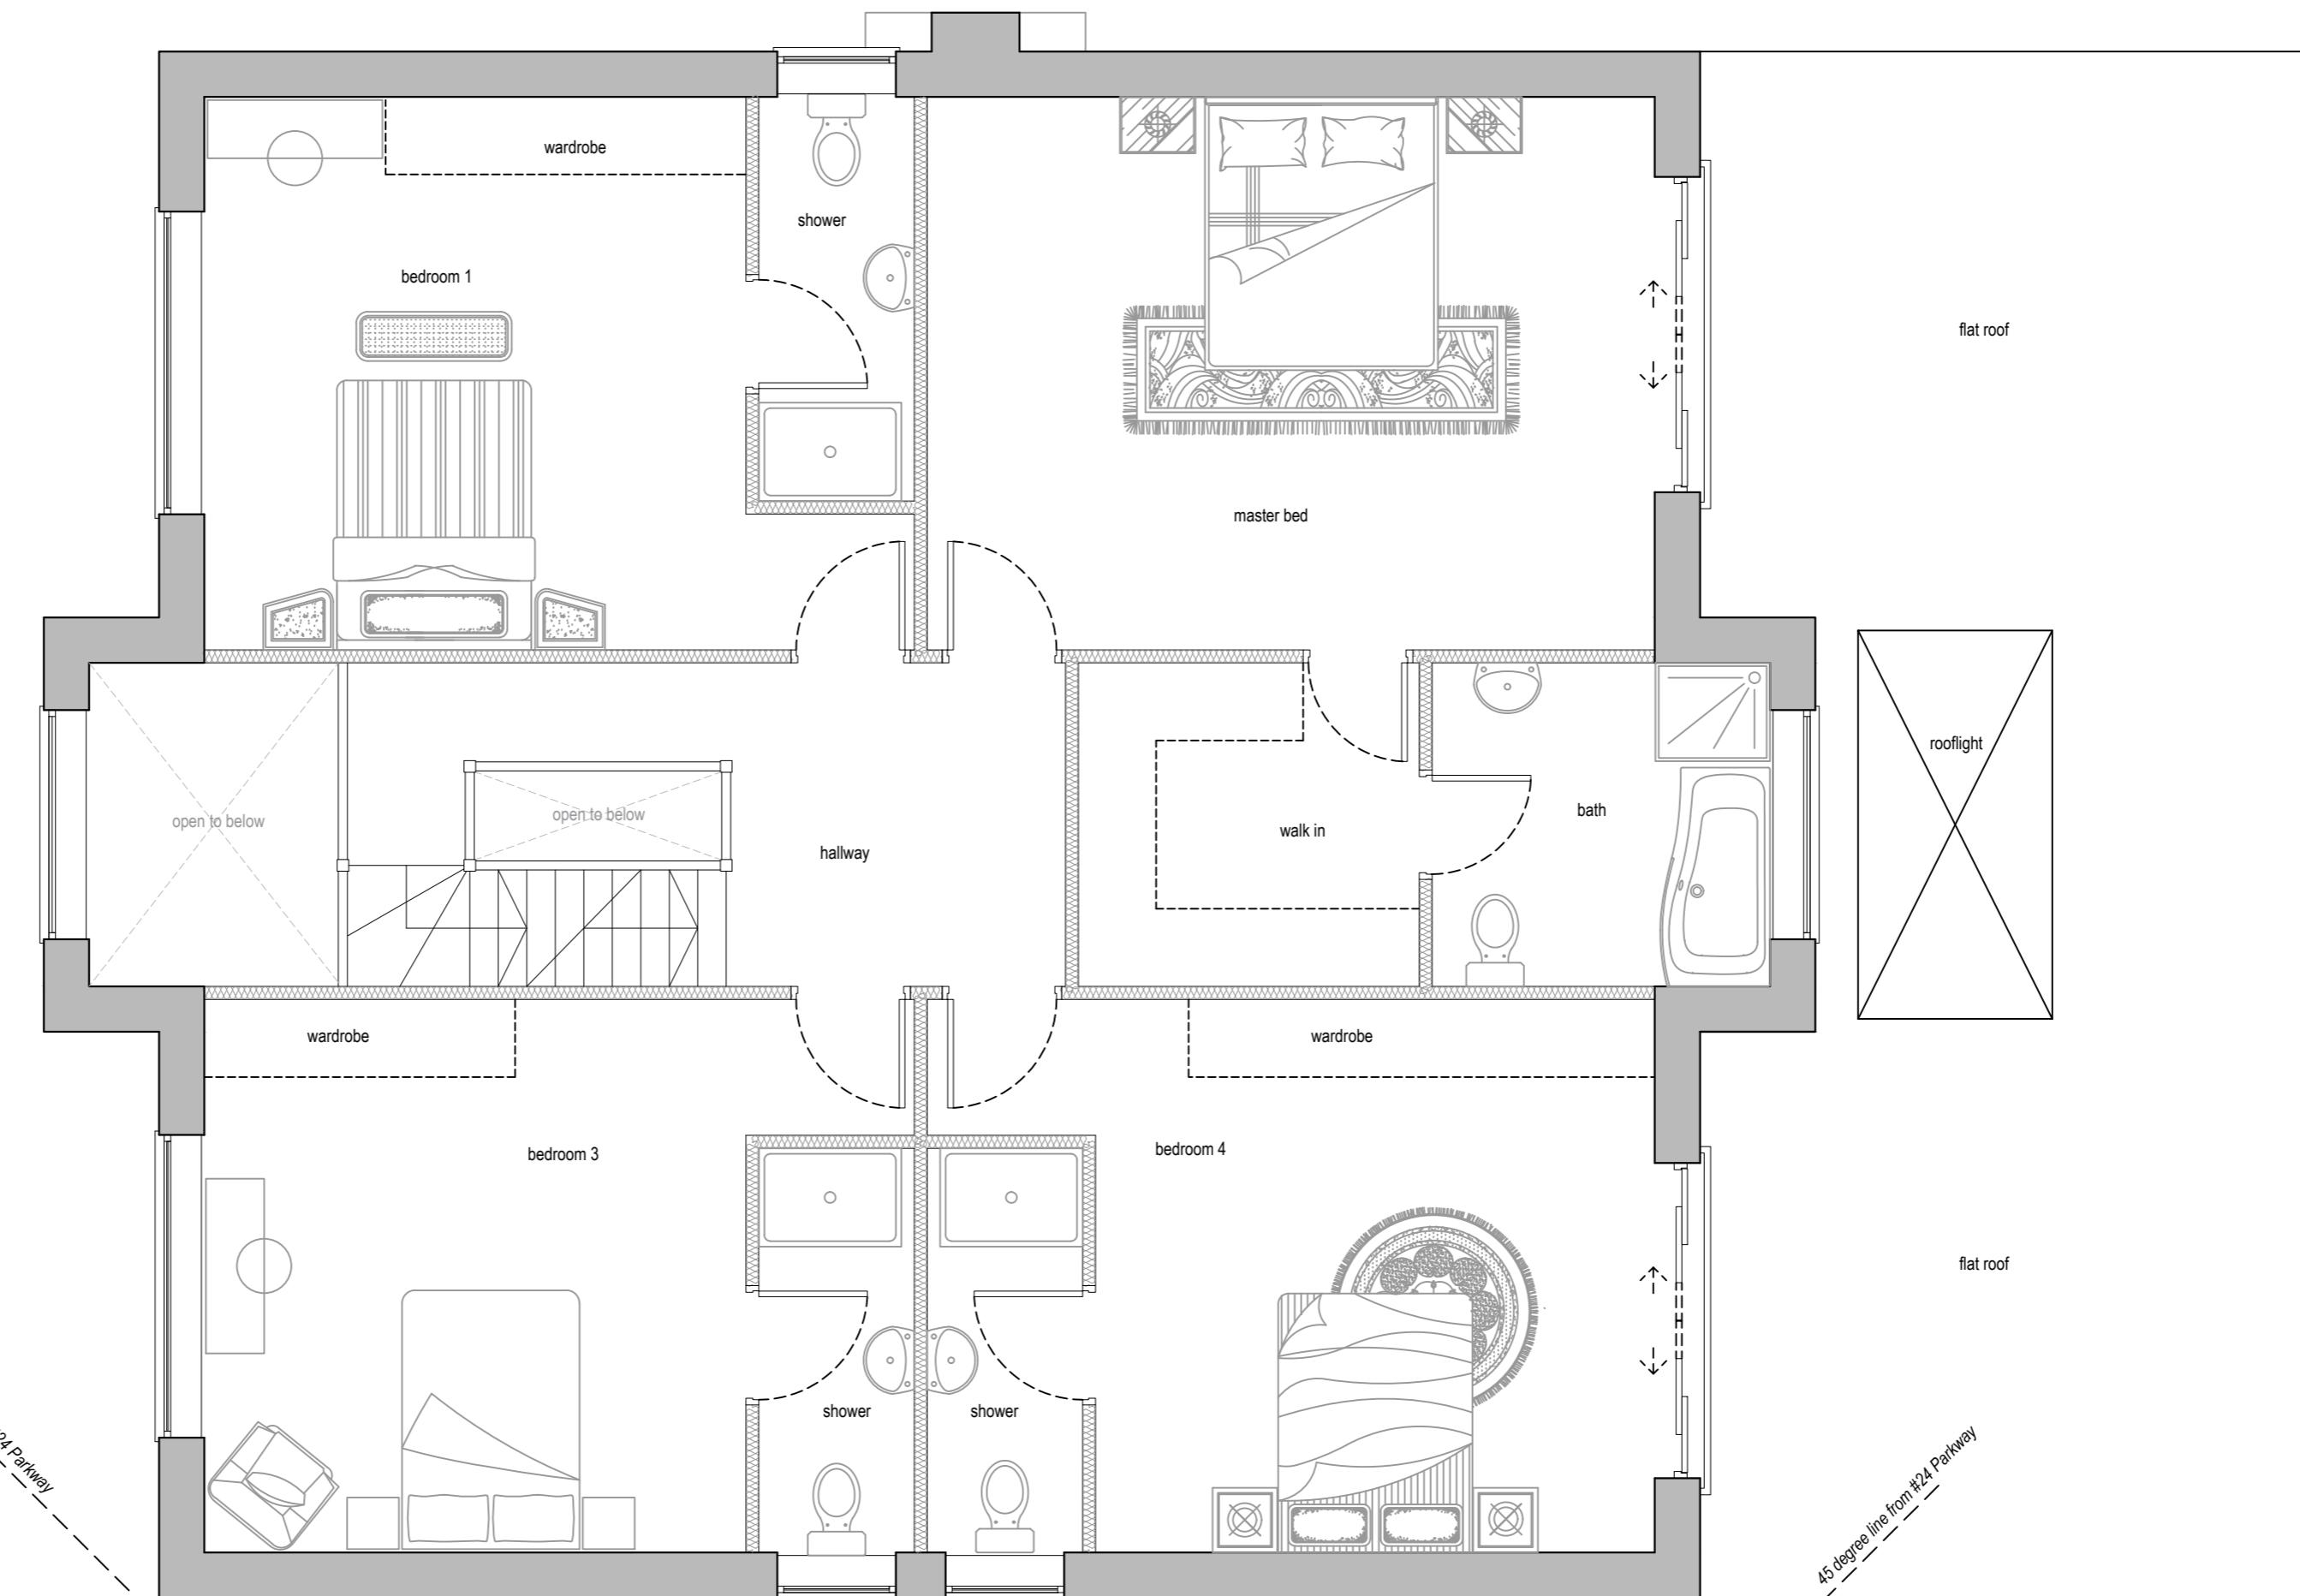

Proposed First Floor Plan

0 0.5 1.0 1.5 2.0 2.5
metres 1:50 scale





Dimensions to be verified on site
DO NOT SCALE FROM THIS DRAWING
Any areas indicated on this drawing are for guidance only.
No responsibility is taken for their accuracy.
This drawing is the property of V-DESIGN CAD Services
LTD. It is the copyright of V-DESIGN CAD Services LTD and is issued
on the condition that it is not copied, reproduced, reduced or
disclosed to any unauthorized person, either wholly or in part
without the consent in writing of V-DESIGN CAD Services
LTD.
Email: vishal.p@vdesigncad.co.uk Mobile: 07971083395

Site Address:

26, Parkway,
Hillingdon,
UB10 9JX

Rev Date Comments
A 16/11/22 No 24 Parkway shown in context.

Existing and Proposed First Floor Plans			Drawn By:	JM
Scale: 1:100, 1:50 Paper Size: A2			Job Ref:	20035V
	Date:	Sep 2022		
	Drawing No.	MA2 - 03		

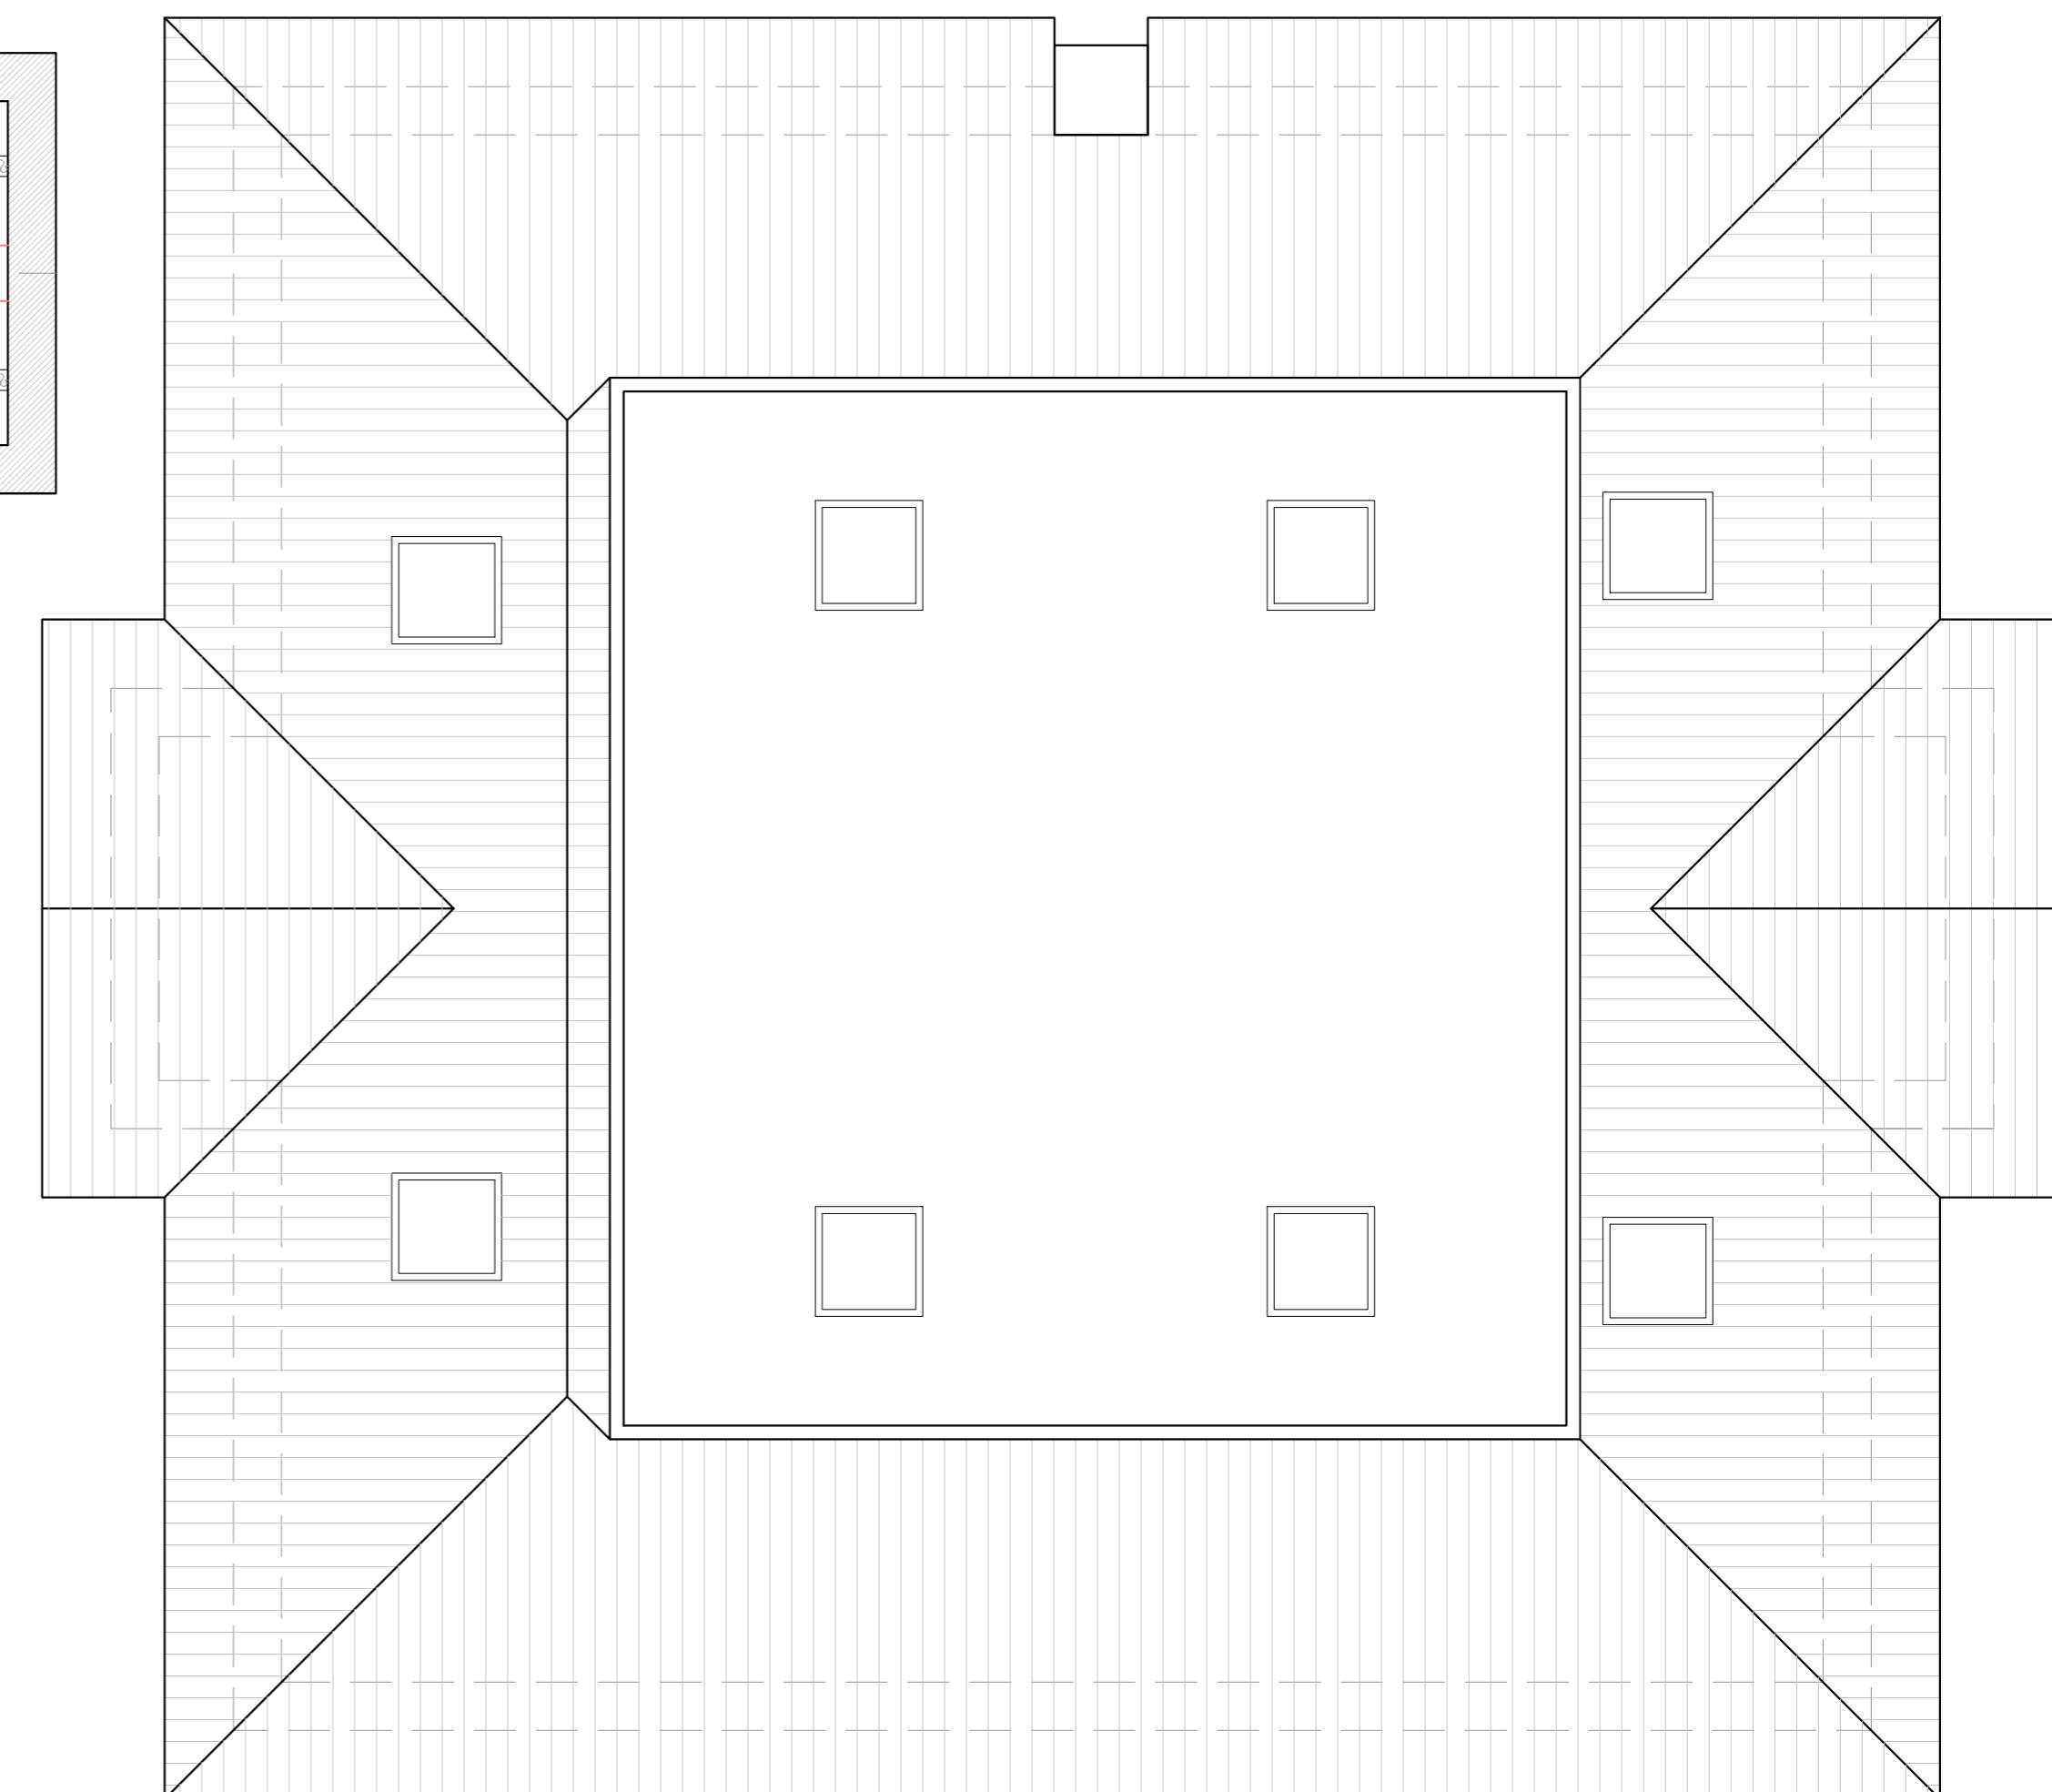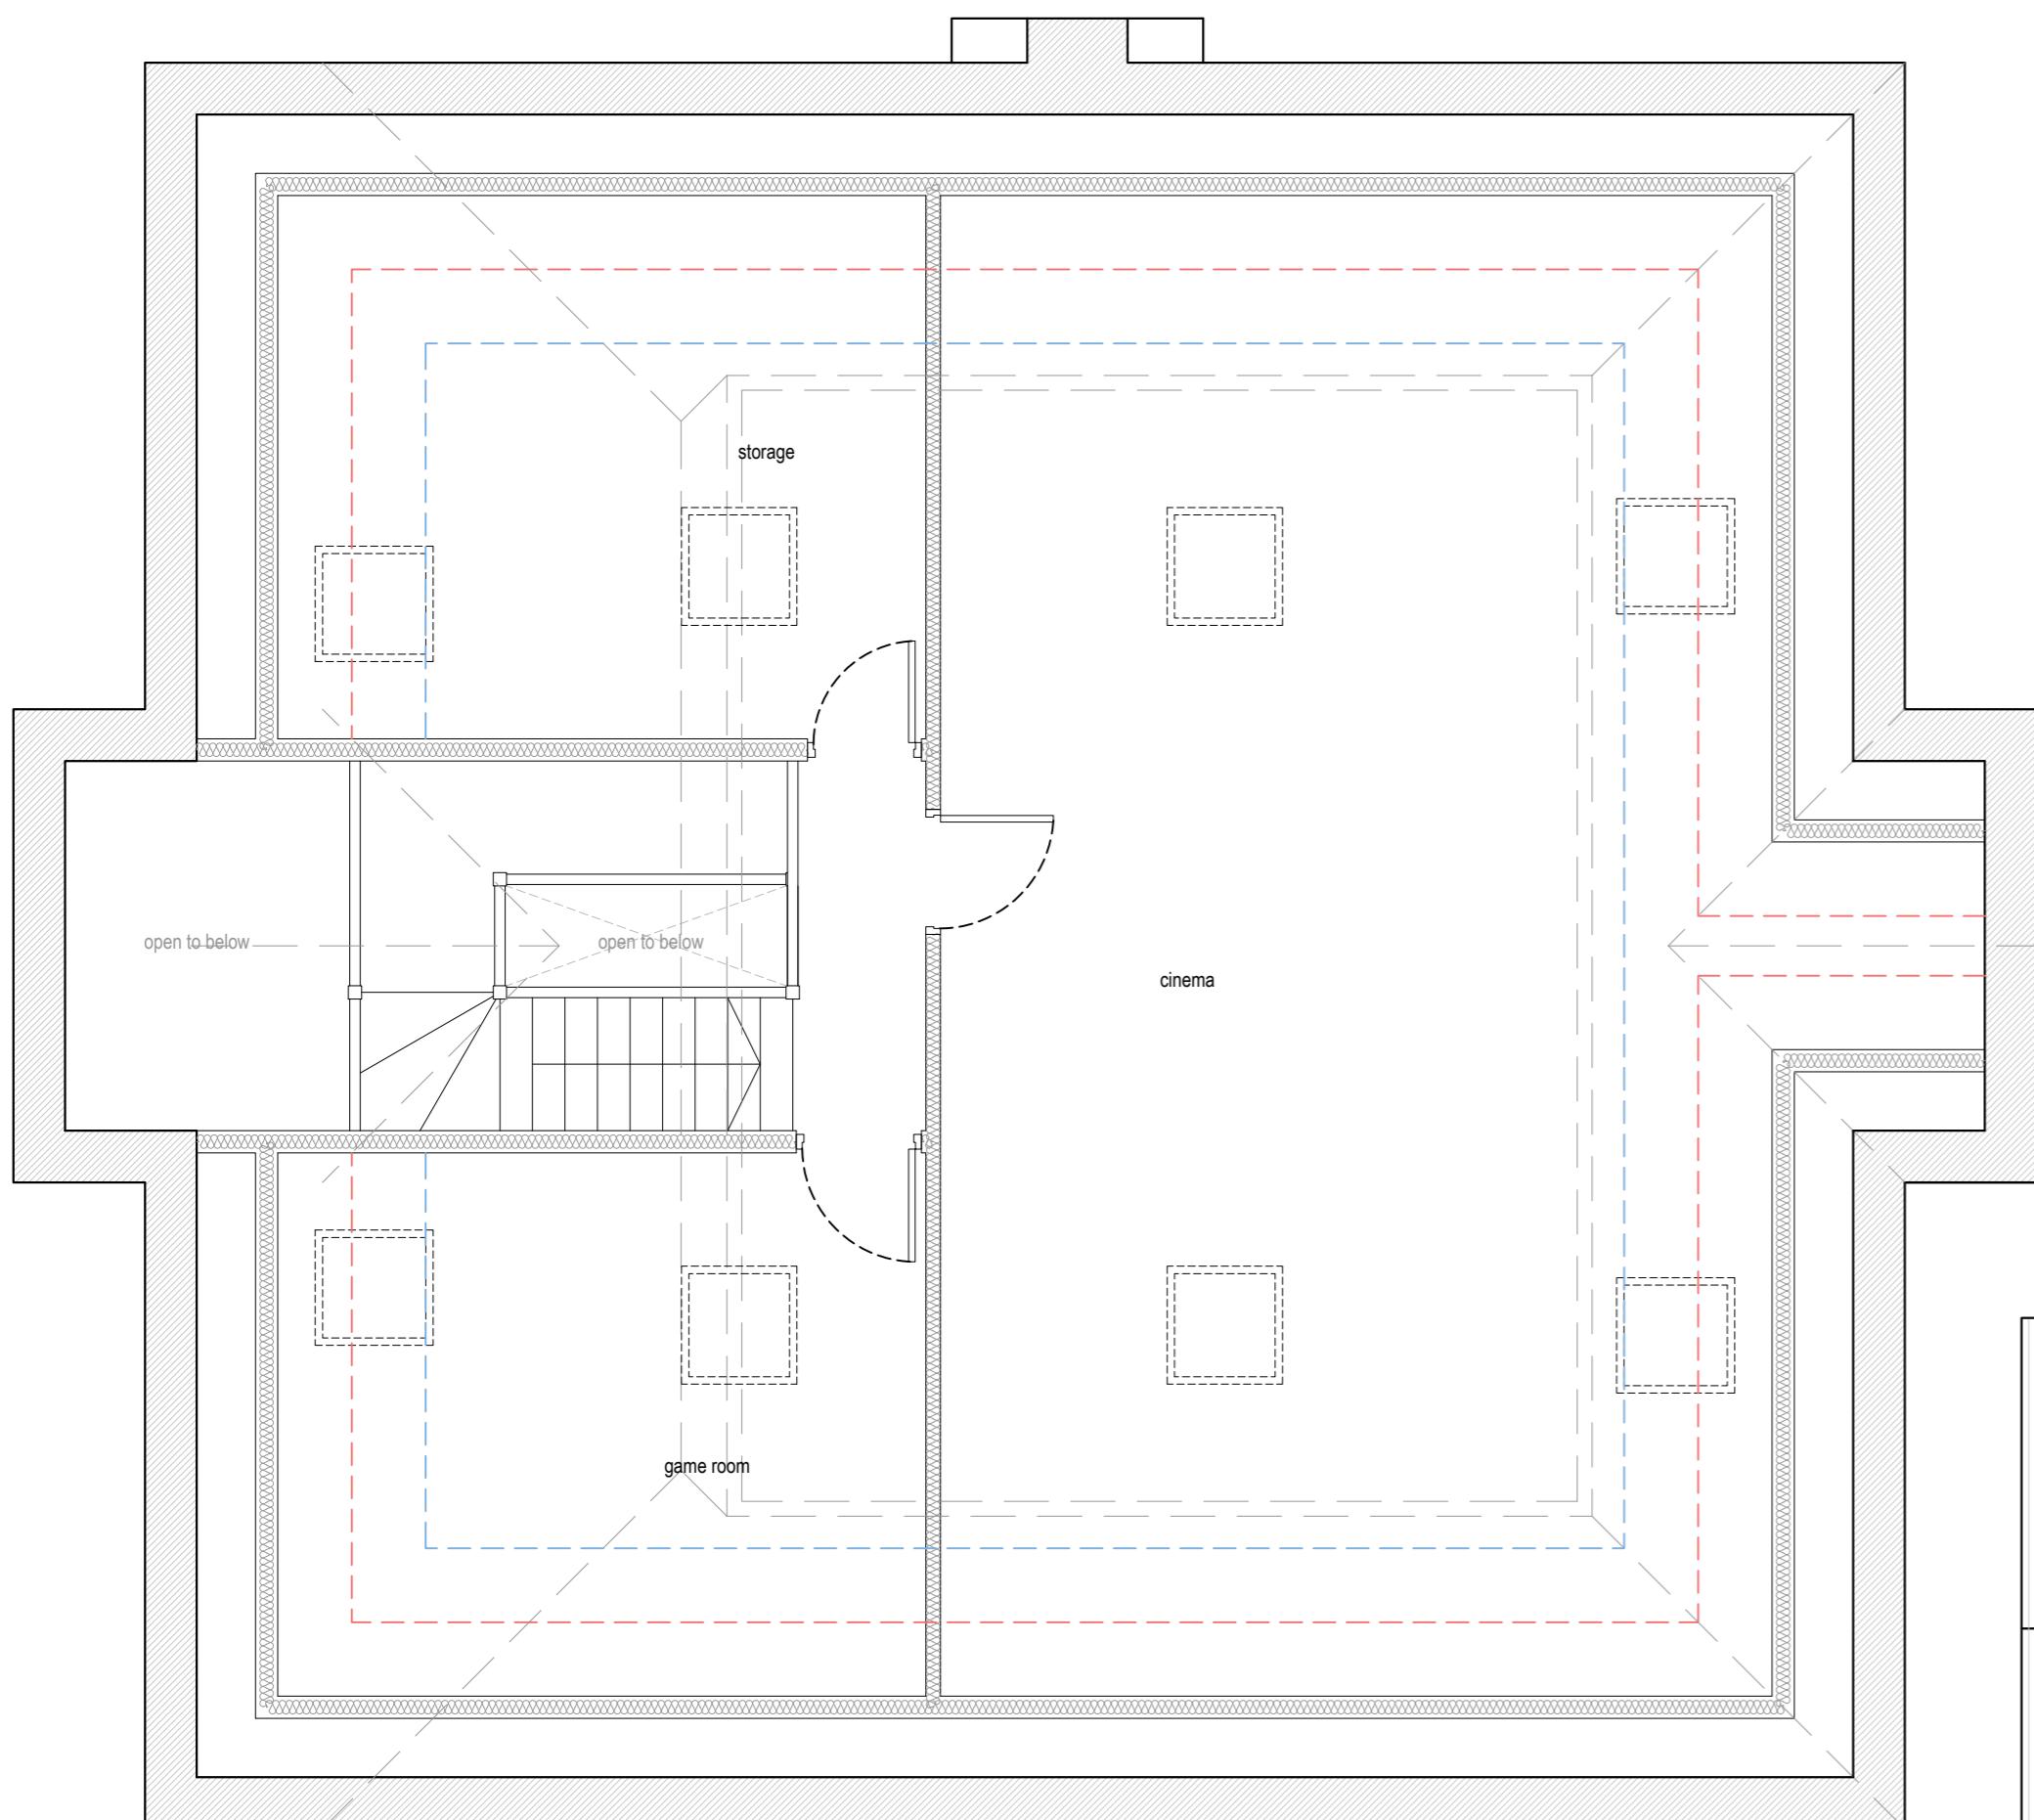

Proposed Roof Plan

0 0.5 1.0 1.5 2.0 2.5

metres 1:50 scale

Rev Date Comments





Dimensions to be verified on site
DO NOT SCALE FROM THIS DRAWING
Any areas indicated on this drawing are for guidance only.
No responsibility is taken for their accuracy.
This drawing is the property of V-DESIGN CAD Services
Ltd. Any unauthorized copying, reproduction, release or
disclosure to any unauthorized person, either wholly or in part
without the consent in writing of V-DESIGN CAD Services
Ltd

Email: vishal.p@vdesigncad.co.uk Mobile: 07971083395

Site Address:
26, Parkway,
Hillingdon,
UB10 9JX

Title: Proposed Loft and Roof Plans			Drawn By: JM
Job Ref: 20035V	Date: Sep 2022	Drawing No. MA2 - 04	Comments
Scale: 1:50	Paper Size: A2		

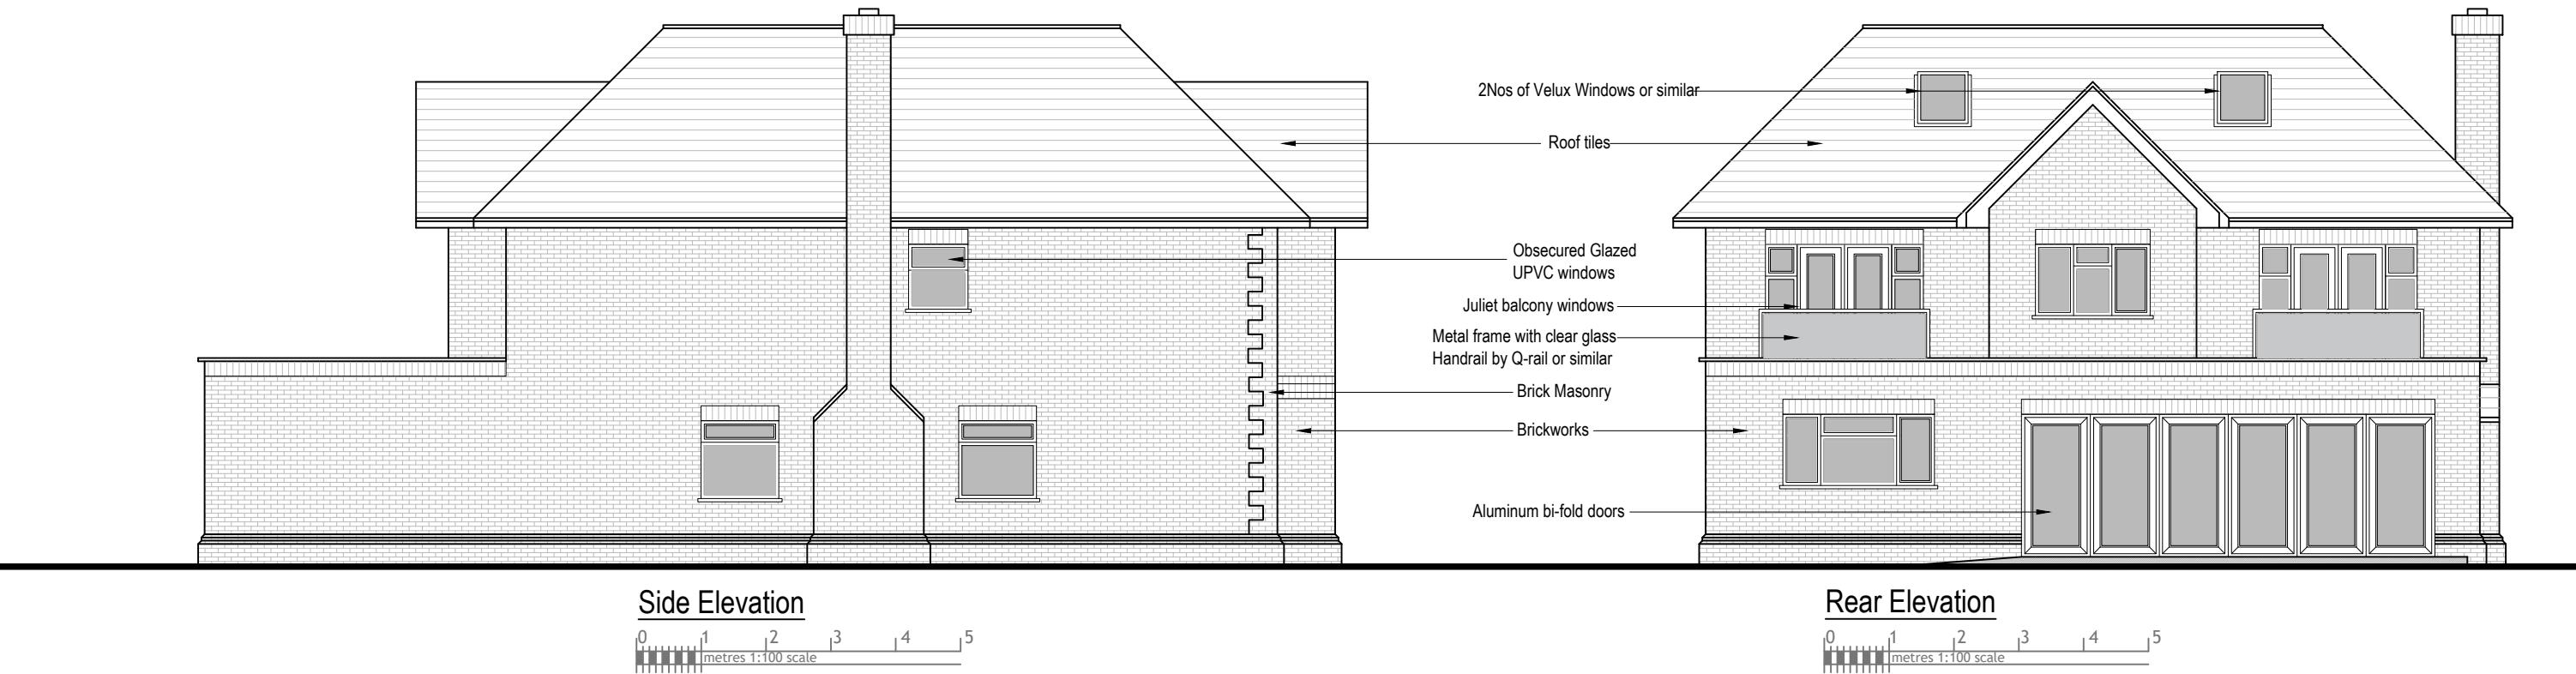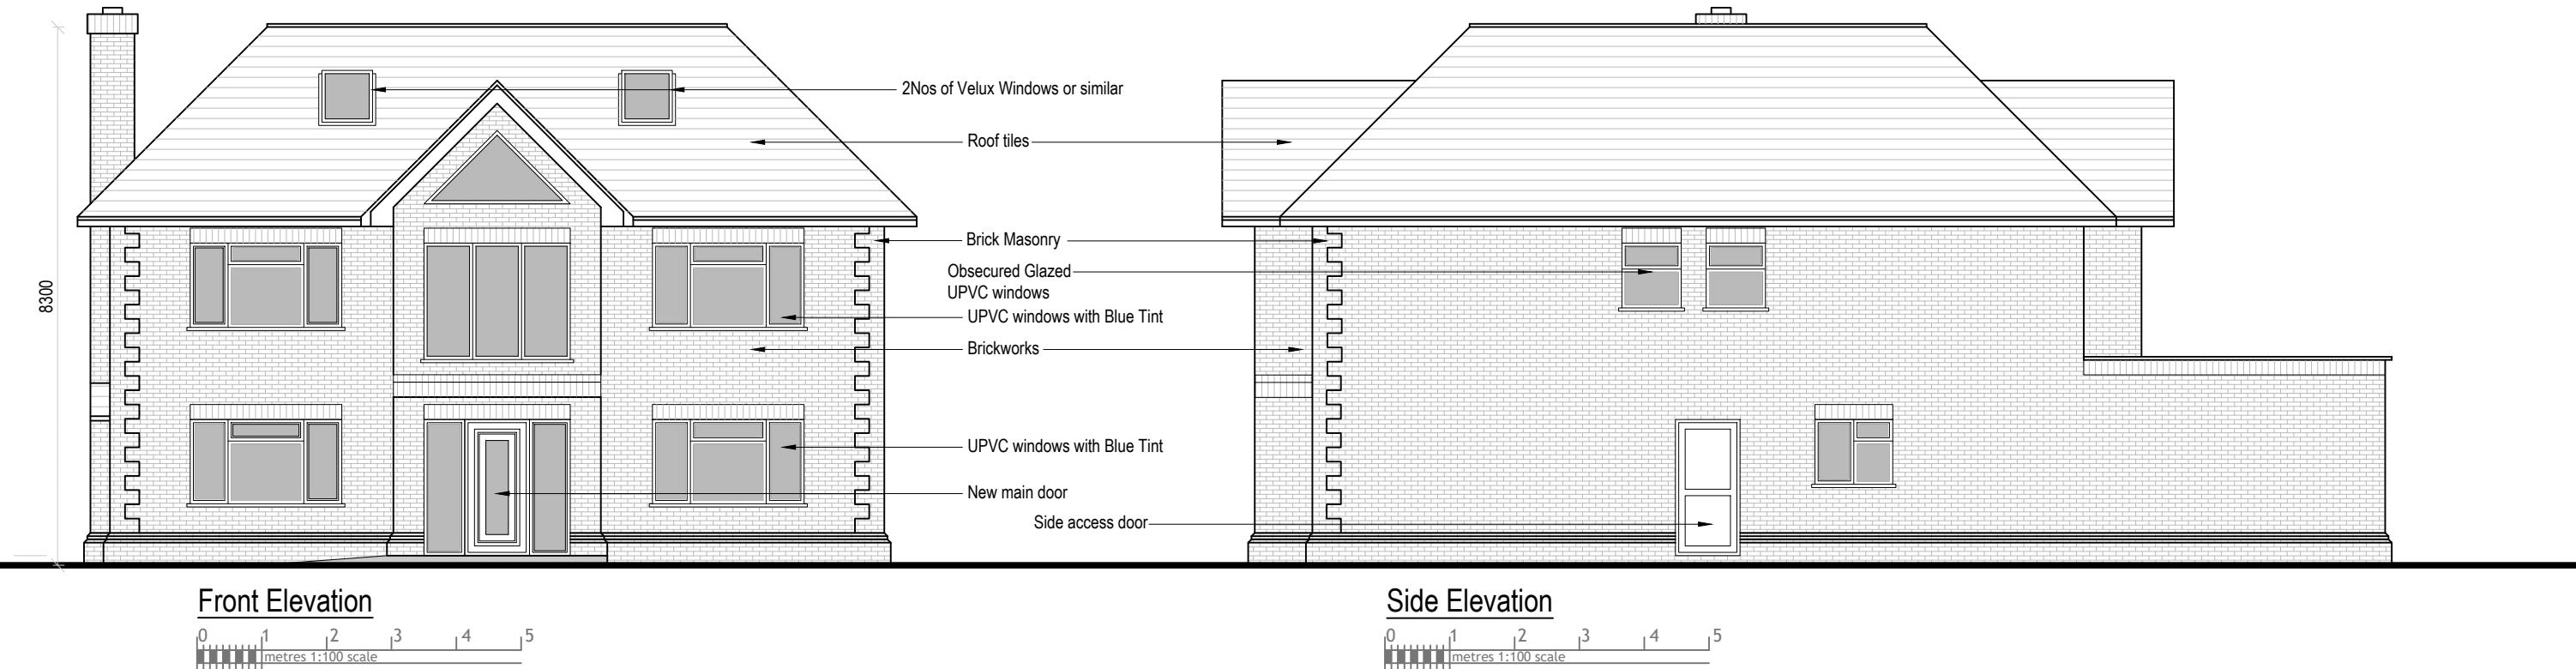

Rev Date Comments




Dimensions to be verified on site
DO NOT SCALE FROM THIS DRAWING.
Any areas indicated on this drawing are for guidance only.
No responsibility is taken for their accuracy.

This drawing is the property of **V-DESIGN CAD Services Ltd**. Copyright is reserved by them and the drawing is issued on the condition that it is not copied, reproduced, retained or disclosed to any unauthorized person, either wholly or in part without the consent in writing of **V-DESIGN CAD Services Ltd**.
Email: vishal.p@vdesigncad.co.uk Mobile: 07971083395


Site Address:
26, Parkway,
Hillingdon,
UB10 9JX

Title:
Proposed Elevations

Scale: 1:100 Paper Size: A3

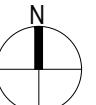

Drawn By: JM
Job Ref: 20035V
Date: Sep 2022
Drawing No. MA2 - 05

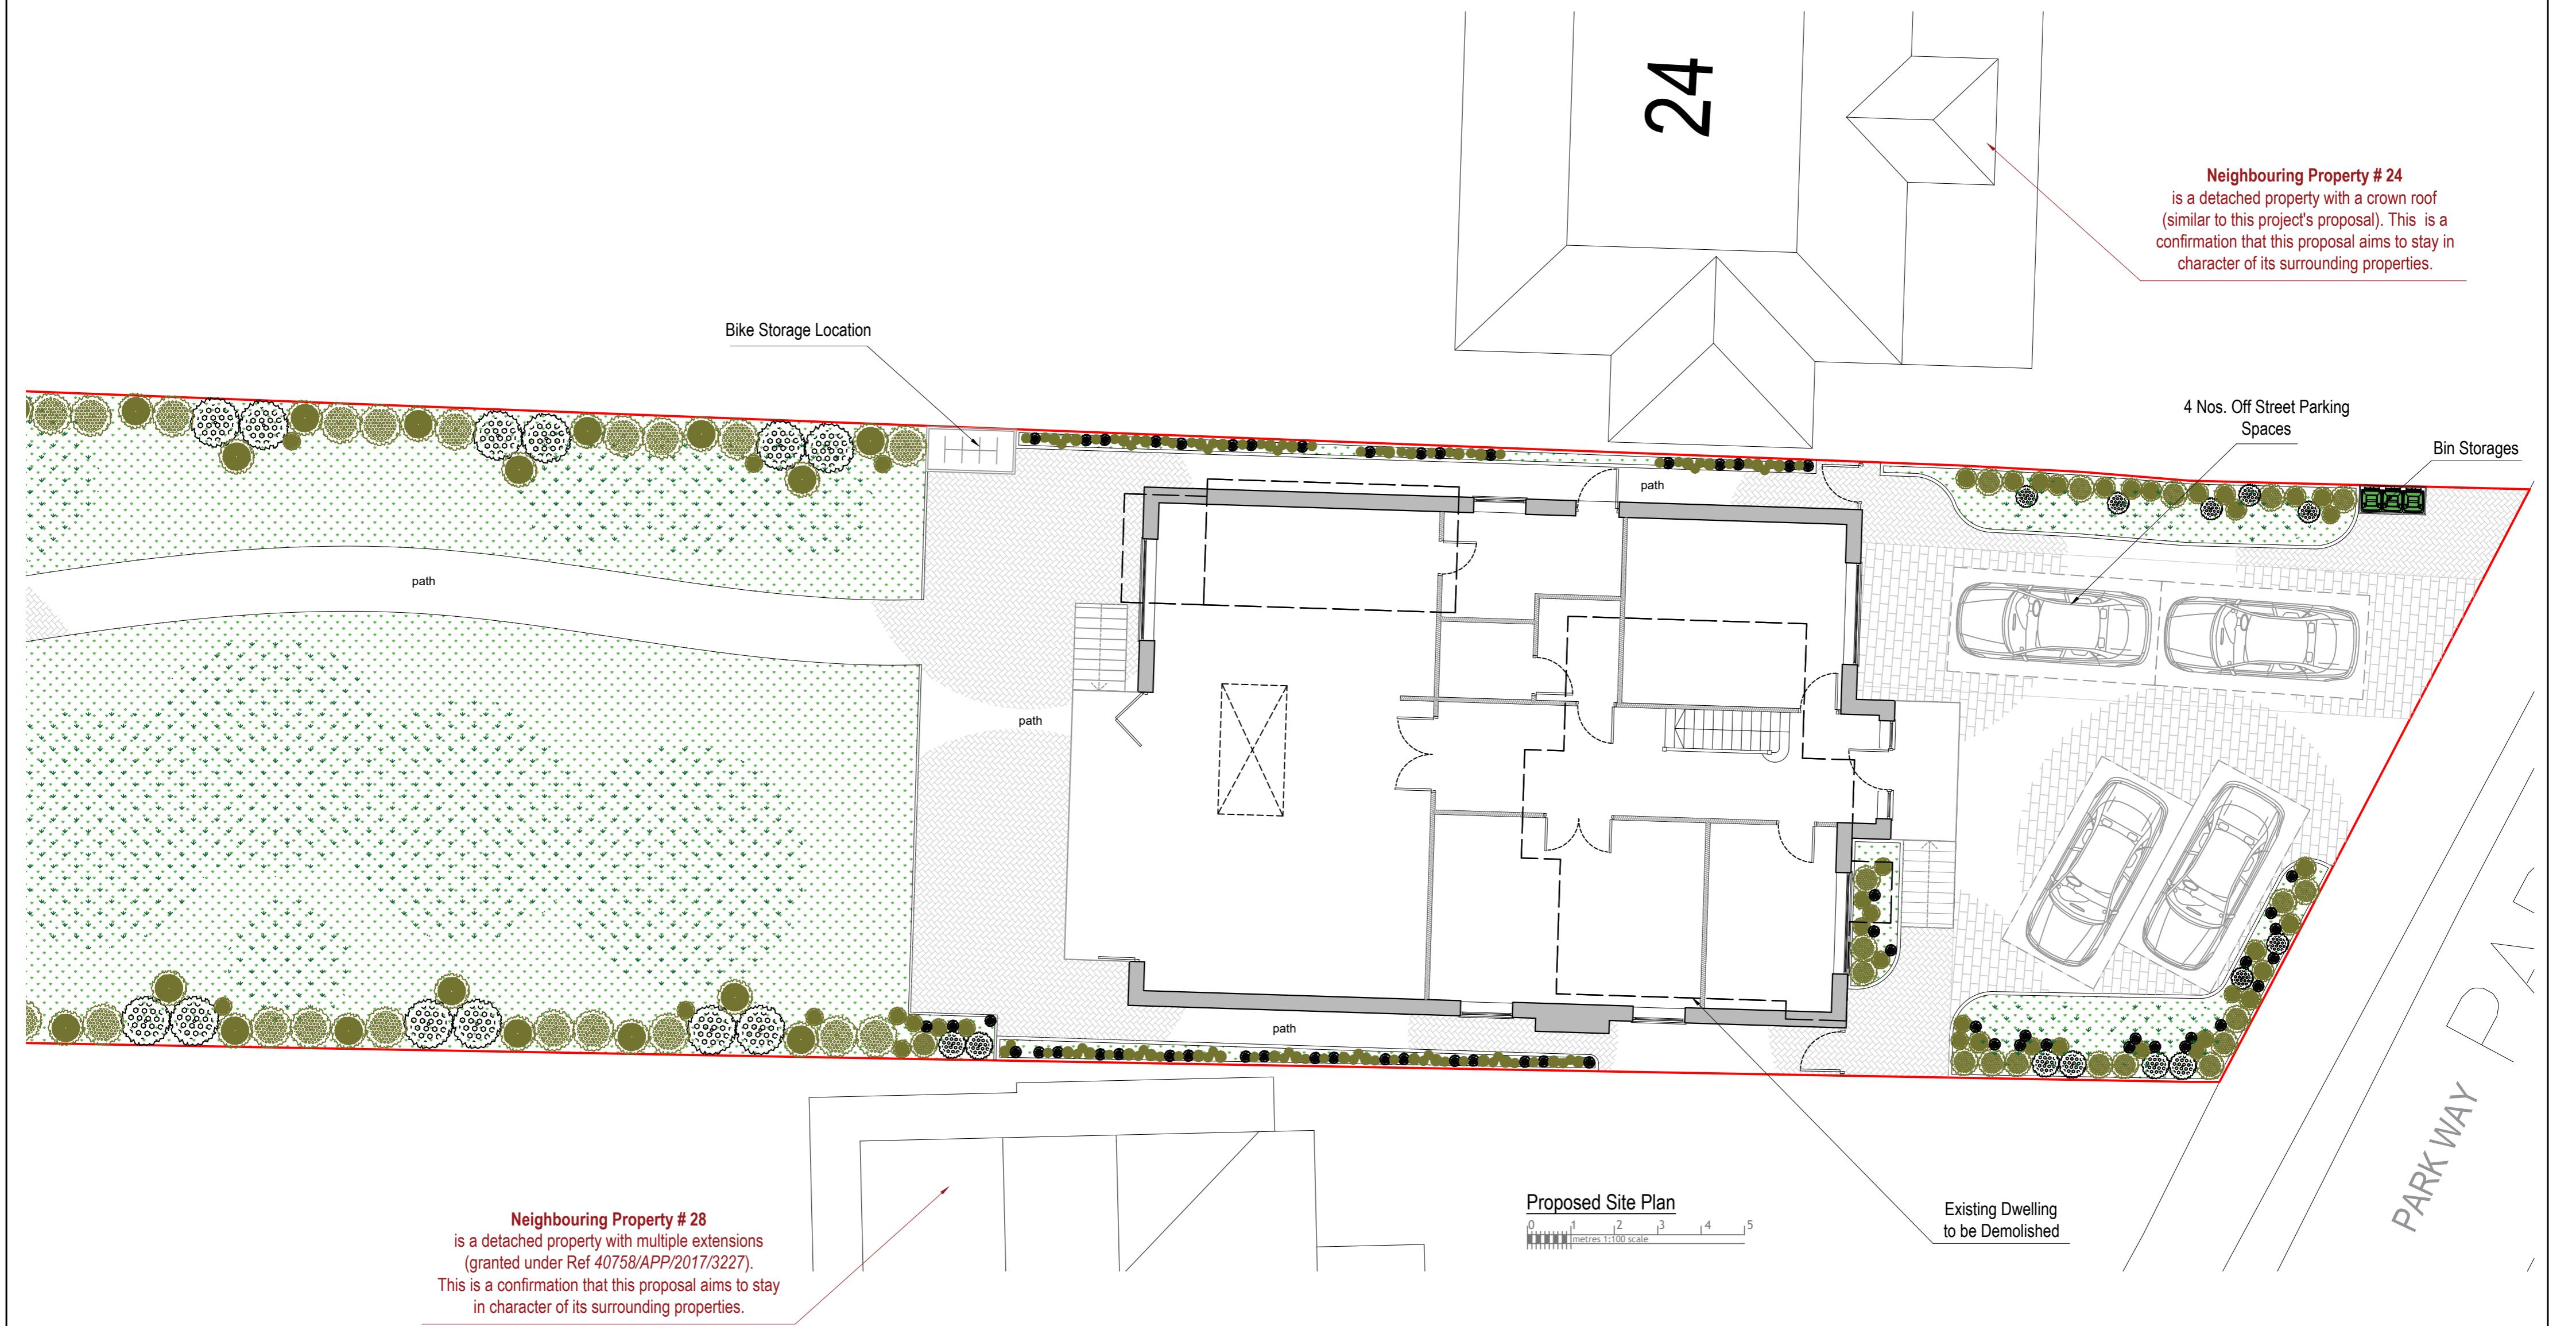

NOTE:

Site Area:	1,026.87 m ²
Existing Net Internal Area:	108.84 m ²
Proposed New Building Footprint:	219.98 m ²
Proposed Net Internal Area:	348.33 m ²
Ground Floor:	180.45 m ²
First Floor:	104.19 m ²
Loft Floor:	63.69 m ²



Dimensions to be verified on site
DO NOT SCALE FROM THIS DRAWING.
Any areas indicated on this drawing are for guidance only.
No responsibility is taken for their accuracy.
This drawing is the property of V-DESIGN CAD Services
Ltd. Any original drawing or copy of this drawing is to be treated
on the condition that it is not copied, reproduced, released or
disclosed to any unauthorized person, either wholly or in part
without the consent in writing of V-DESIGN CAD Services
Ltd.
Email: vishal.p@vdesigncad.co.uk Mobile: 07971083395


Site Address:

26, Parkway,
Hillingdon,
UB10 9JX


Rev Date Comments

Drawn By: JM
Job Ref: 20035V
Date: Sep 2022
Drawing No. MA2 - 06


Title:
Proposed Site Plan

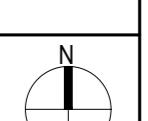

Scale: 1:100 Paper Size: A2

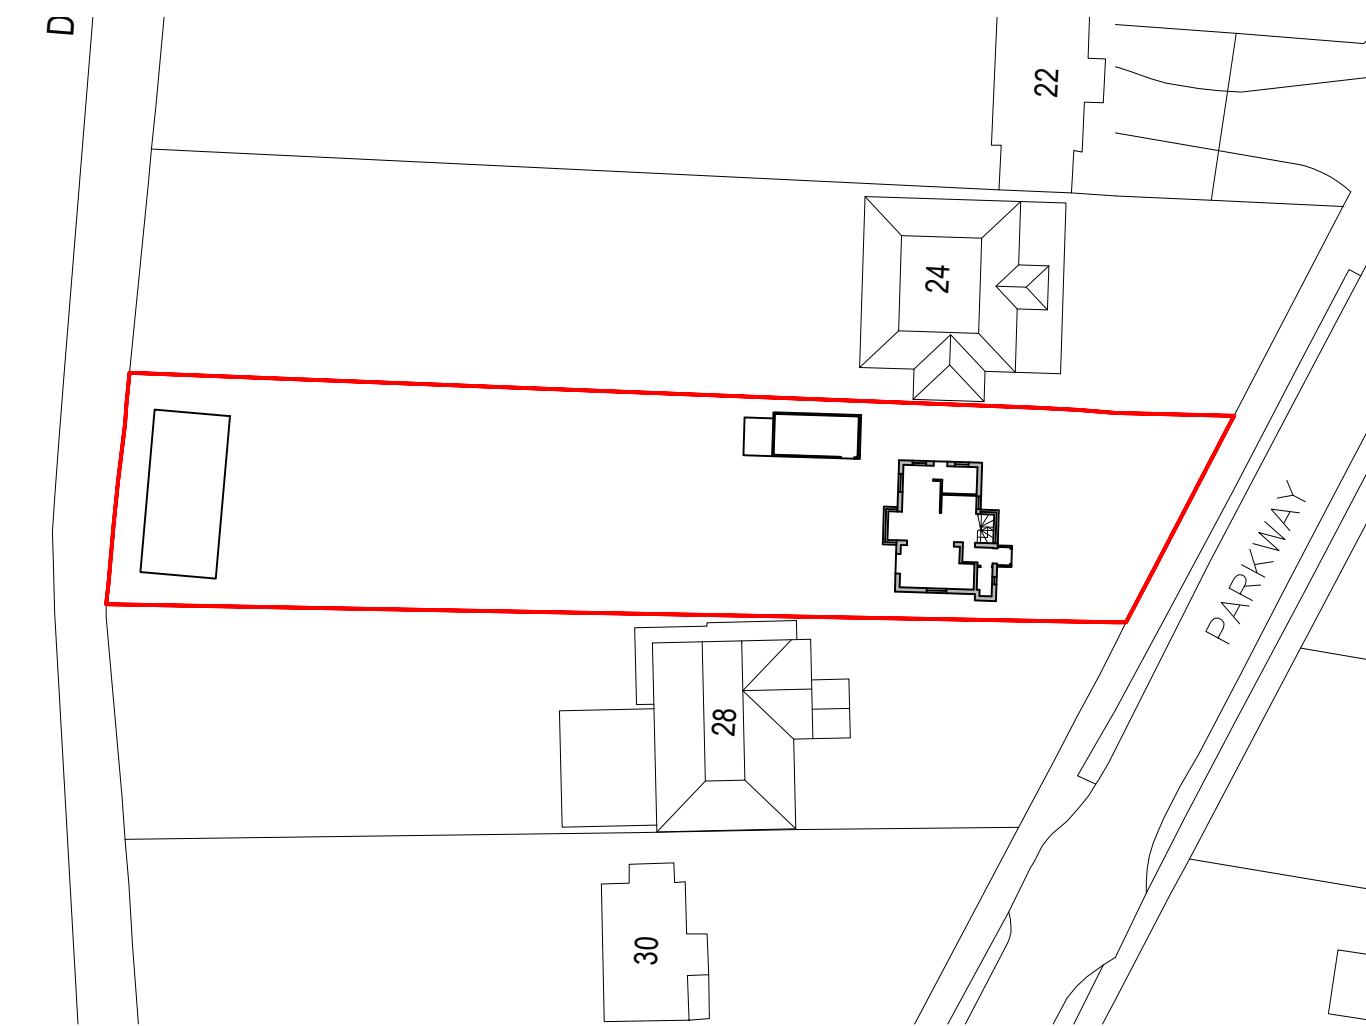

Block Plan

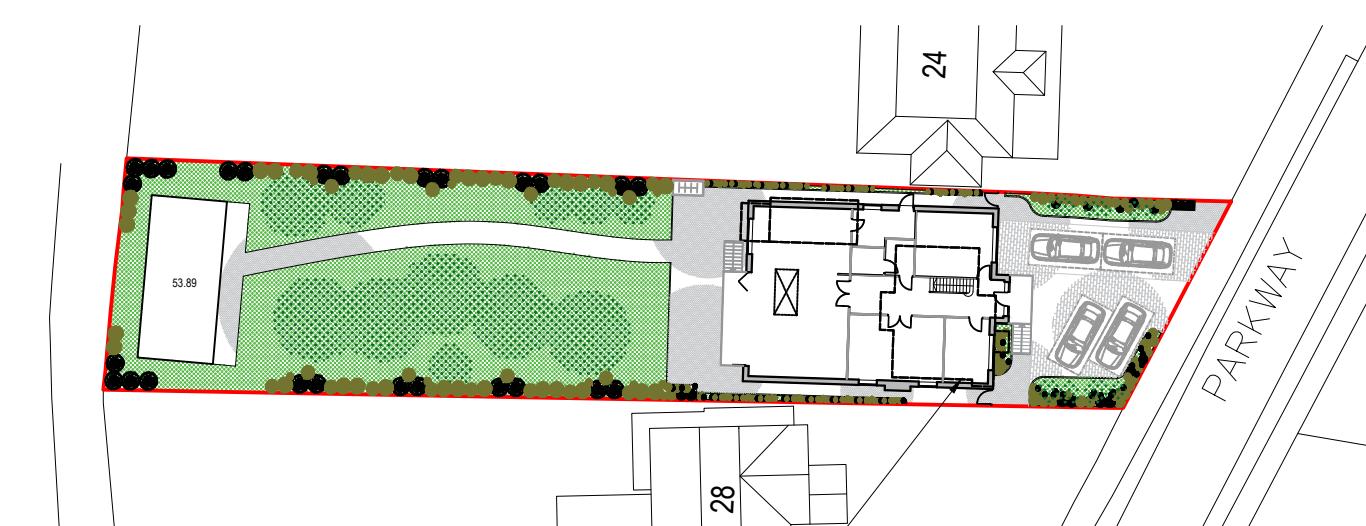

Proposal on Site


Existing Dwelling to be Demolished



Dimensions to be verified on site
DO NOT SCALE FROM THIS DRAWING.
Any areas indicated on this drawing are for guidance only.
No responsibility is taken for their accuracy.

This drawing is the property of **V-DESIGN CAD Services Ltd** Copyright is reserved by them and the drawing is issued on the condition that it is not copied, reproduced, retained or disclosed to any unauthorized person, either wholly or in part without the consent in writing of **V-DESIGN CAD Services Ltd**

Without the consent in writing of V-DESIGN CAD SERVICES
Ltd
Email: vishal.p@vdesigncad.co.uk Mobile: 07971983395

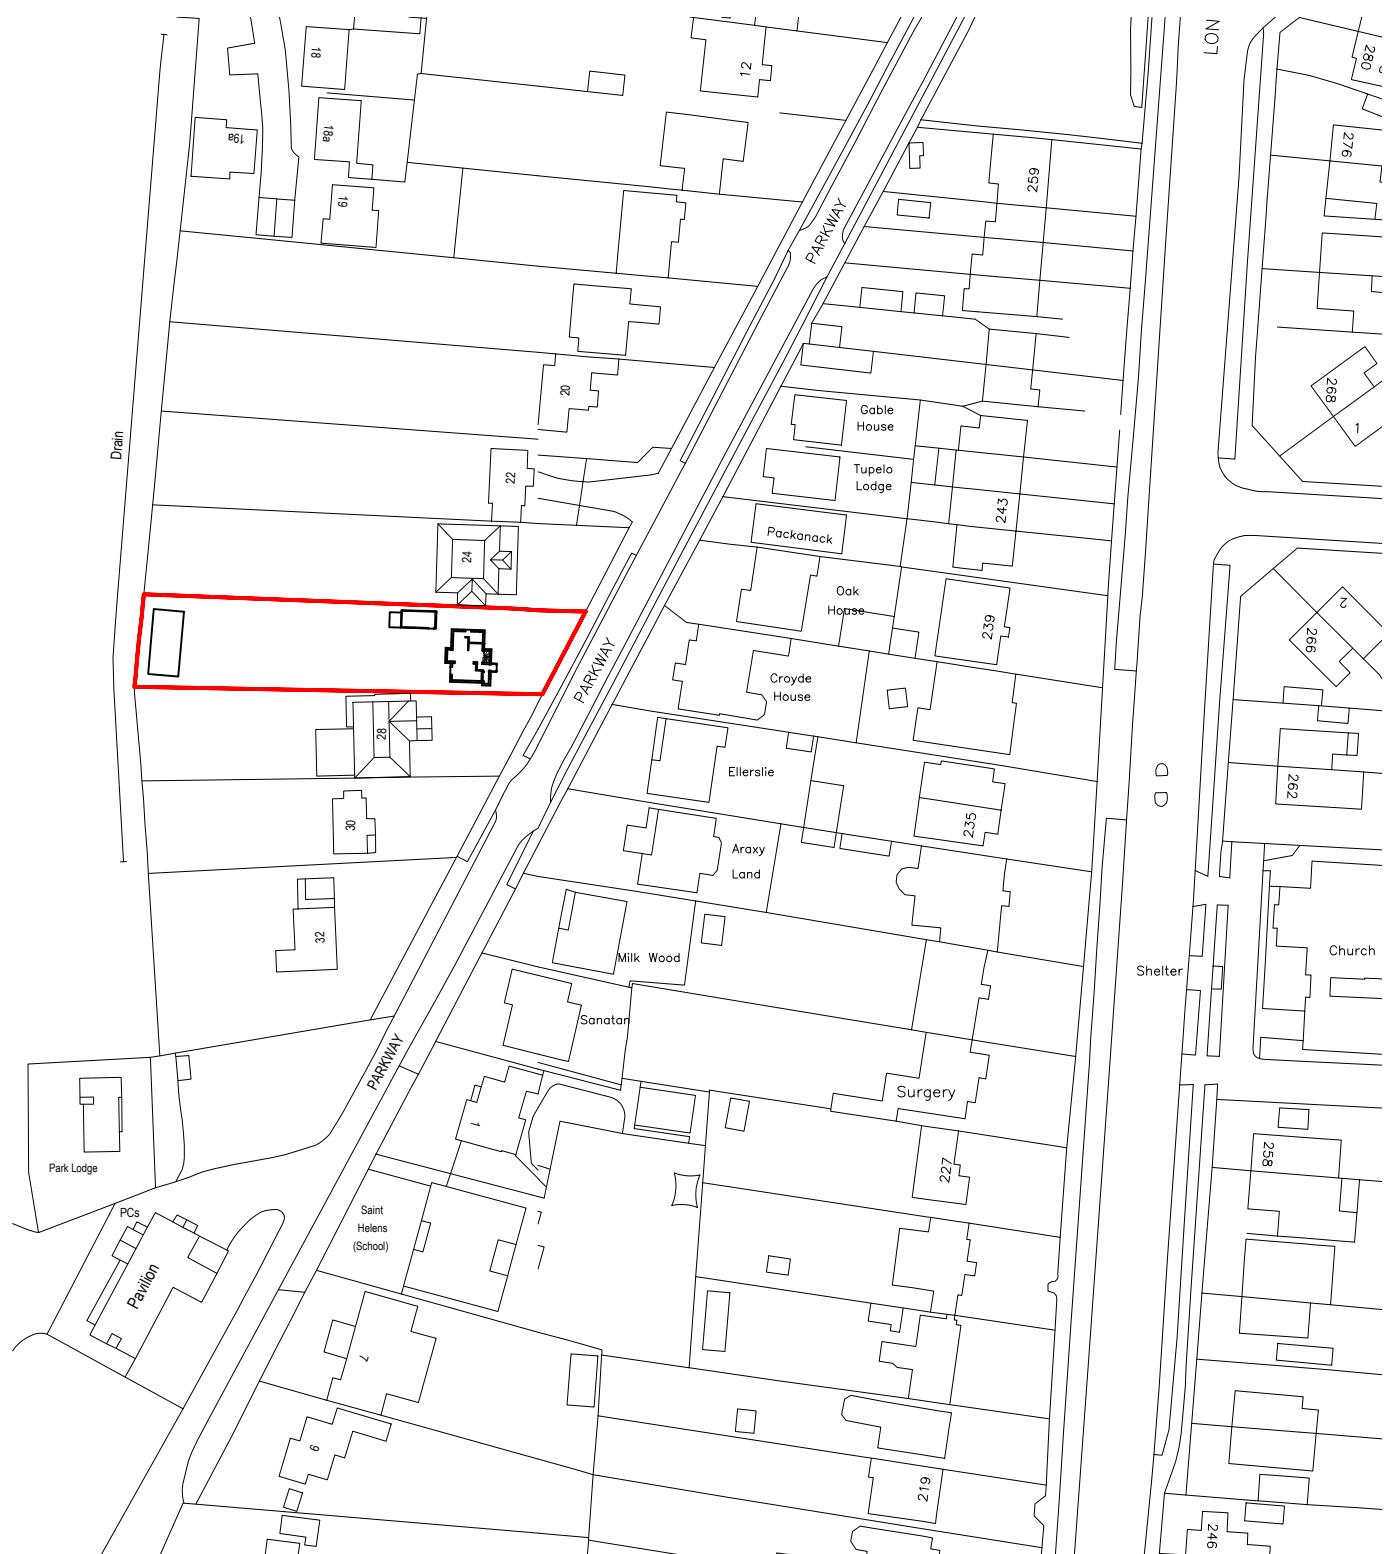

Site Location

A scale bar for 1:1250 scale, marked from 0 to 50 metres. The scale bar is 50 units long, and each unit represents 1 metre. The scale bar is divided into 50 equal segments, with major tick marks at 0, 10, 20, 30, 40, and 50. The text "metres 1:1250 scale" is written below the scale bar.

Rev Date Comments

Site Address:	Title:			Drawn By:	JM
	26, Parkway, Hillingdon, UB10 9JX			Job Ref:	20035V
Block and Location Plan, Proposal on Site				Date:	Sep 2022
Scale: 1:500, 1:1250			Paper Size: A3	Drawing No.	MA2 - 07



Proposed Street View

#28 Parkway



#26 Parkway



Proposal on Street View

0 1 2 3 4 5
Metres 1:100 scale

Rev Date Comments



Dimensions to be verified on site.
DO NOT SCALE FROM THIS DRAWING.
Any areas indicated on this drawing are for guidance only.
No responsibility is taken for their accuracy.

This drawing is the property of **V-DESIGN CAD Services Ltd**. Copyright is reserved by them and the drawing is issued on the condition that it is not copied, reproduced, retained or disclosed to any unauthorized person, either wholly or in part without the consent in writing of **V-DESIGN CAD Services Ltd**.
Email: vishal.p@vdesigncad.co.uk Mobile: 07971083395

Site Address:
26, Parkway,
Hillingdon,
UB10 9JX

Title:
Proposal on Street View



Scale: 1:100, 1:150 Paper Size: A3

Drawn By: JM
Job Ref: 20035V
Date: Sep 2022
Drawing No. MA2 - 08