

Existing Ground Floor Plan

0 1 2 3 4 5

metres 1:100 scale

Existing First Floor Plan

0 1 2 3 4 5

metres 1:100 scale

Rev Date Comments




Dimensions to be verified on site
DO NOT SCALE FROM THIS DRAWING.
Any areas indicated on this drawing are for guidance only.
No responsibility is taken for their accuracy.

This drawing is the property of **V-DESIGN CAD Services Ltd**. Copyright is reserved by them and the drawing is issued on the condition that it is not copied, reproduced, retained or disclosed to any unauthorized person, either wholly or in part without the consent in writing of **V-DESIGN CAD Services Ltd**.

Email: vishal.p@vdesigncad.co.uk Mobile: 07971083395

Site Address:	Title:			Drawn By:	JM	
26, Parkway, Hillingdon, UB10 9JX	Existing Ground and First Floor Plans			Job Ref:	20035V	
	Scale:	1:100	Paper Size:	A3	Date:	Sep 2022
				Drawing No.	MA2 - 01	

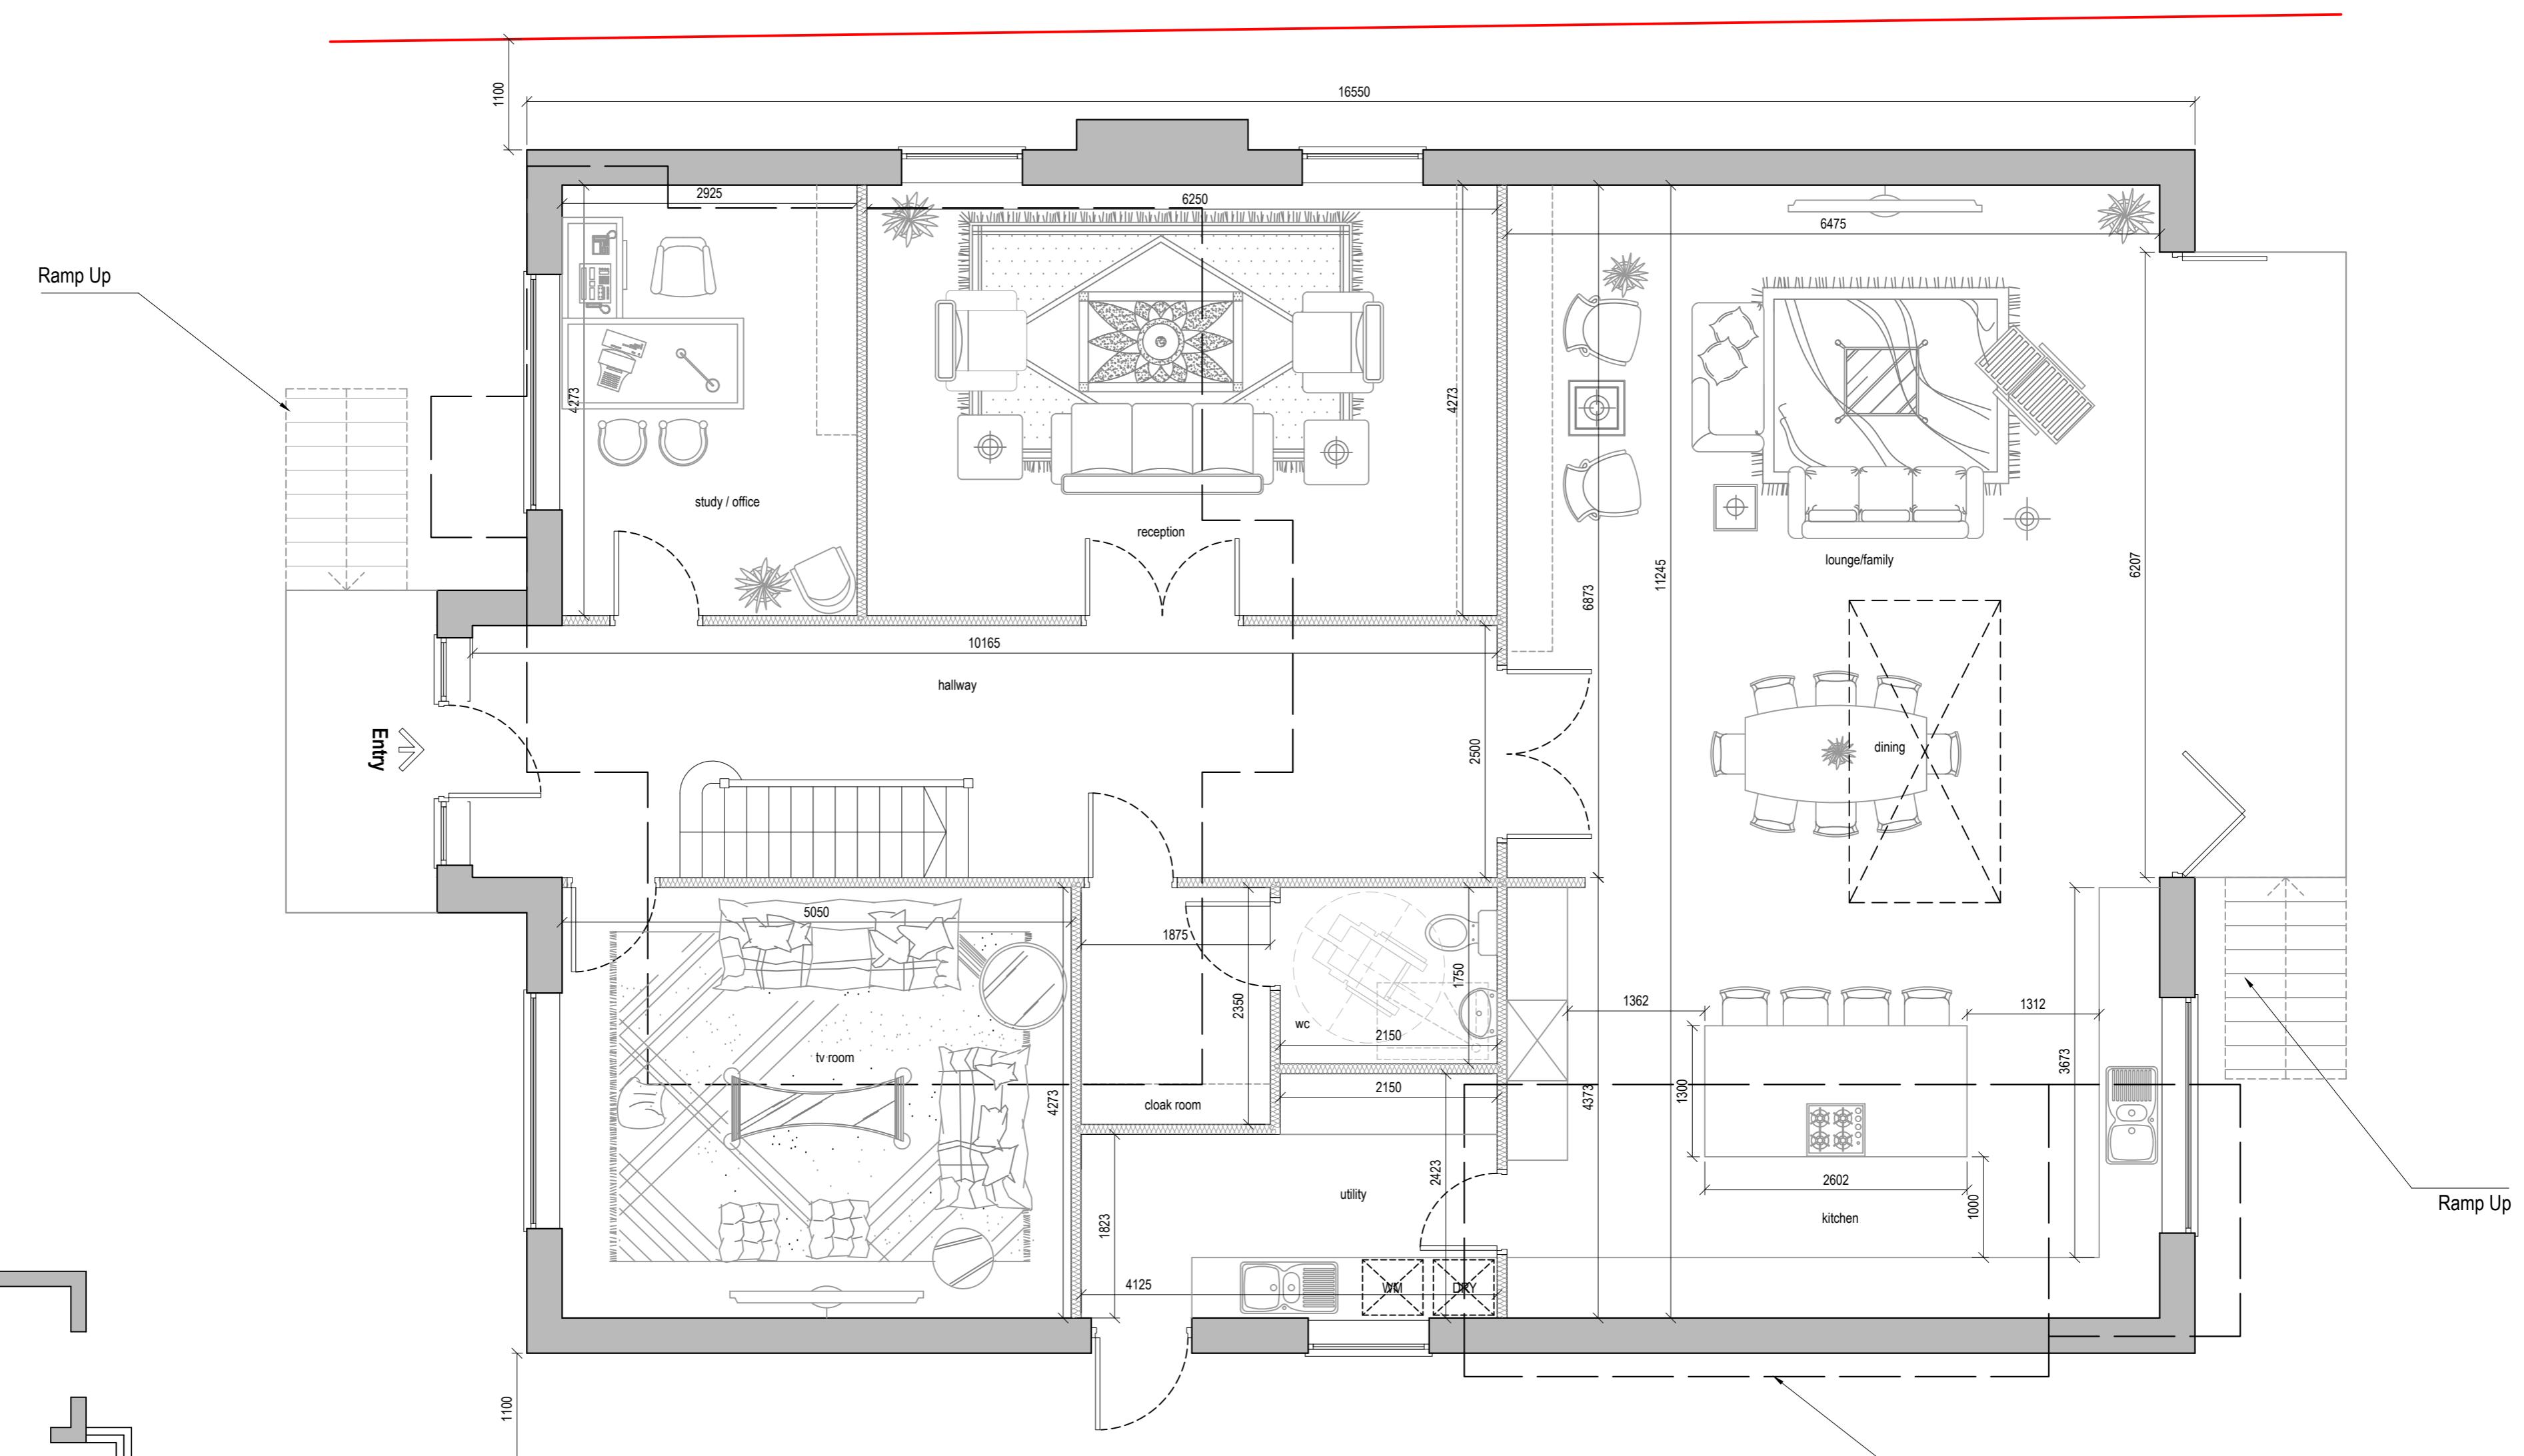

Proposed Ground Floor Plan

A scale bar with markings at 0, 0.5, 1.0, 1.5, and 2.0. Below the bar, the text "metres 1:50 scale" is written.

— Existing Dwelling & Garage/Shed to be demolished

Existing Ground Floor Plan

A scale bar for a 1:100 scale map. It features a horizontal line with tick marks and numerical labels. The labels are 0, 1, 2, 3, and 4, positioned above the line. Below the line, the text "metres 1:100 scale" is written.

metres 1:100 scale



Dimensions to be verified on site
DO NOT SCALE FROM THIS DRAWING.
Any areas indicated on this drawing are for guidance only.
No responsibility is taken for their accuracy.


This drawing is the property of **V-DESIGN CAD Services Ltd** Copyright is reserved by them and the drawing is issued on the condition that it is not copied, reproduced, retained or disclosed to any unauthorized person, either wholly or in part without the consent in writing of **V-DESIGN CAD Services Ltd**

Email: vishal.p@vdesigncad.co.uk Mobile: 07971083395

Rev Date Comments


	<p>Title:</p>
	<p>Existing and Proposed Ground Floor Plans</p>

Drawn By: JM
Job Ref: 20035V
Date: Sep 2022
Drawing No. MA2 - 02

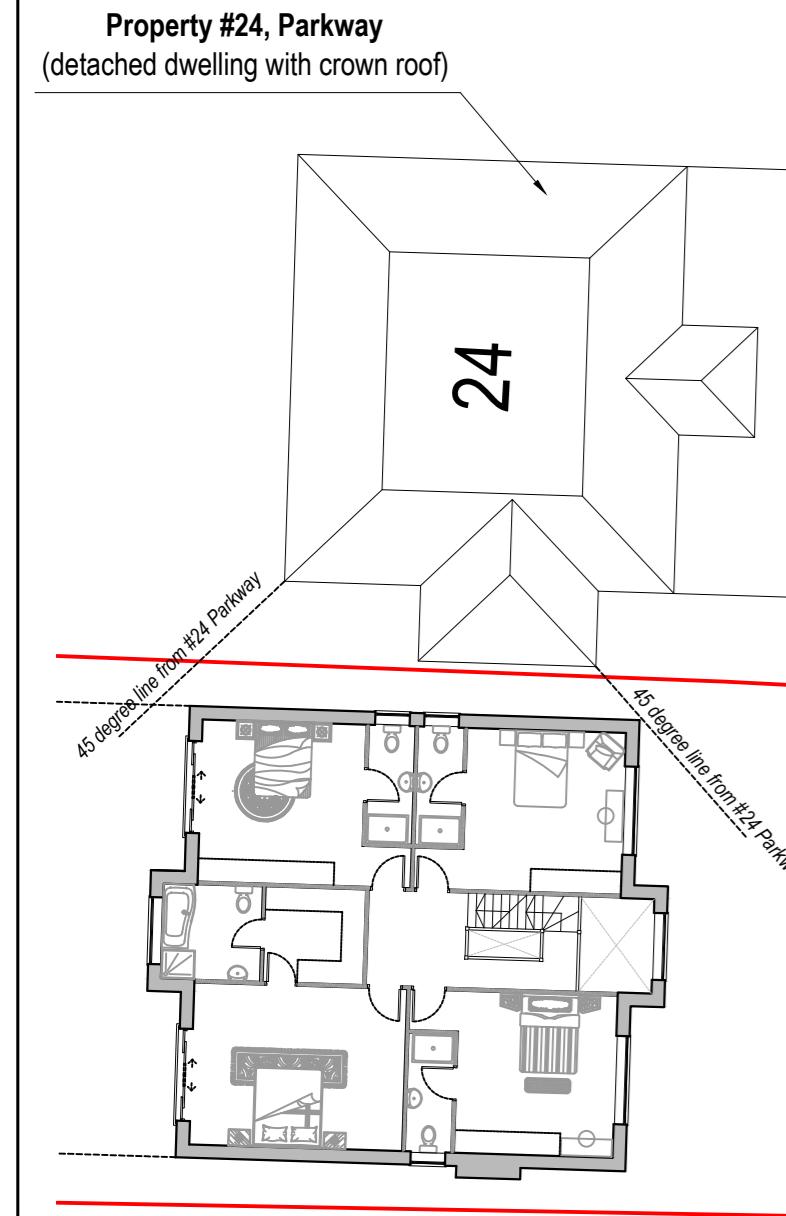



Proposed First Floor Plan On Site

A horizontal scale bar with markings at 0, 1, 2, 4, 6, 8, and 10. Below the bar, the text "metres 1:200 scale" is written.

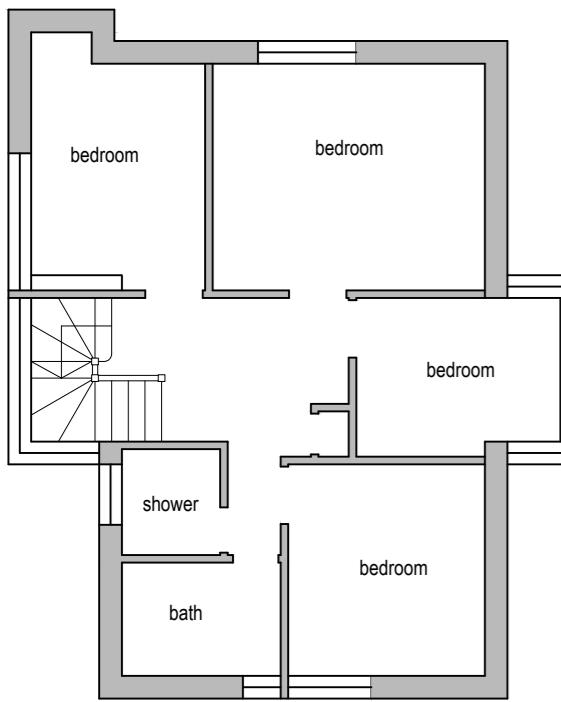

Existing First Floor Plan

A horizontal scale bar marked from 0 to 4 in metres. Below the scale, the text "metres 1:100 scale" is printed.

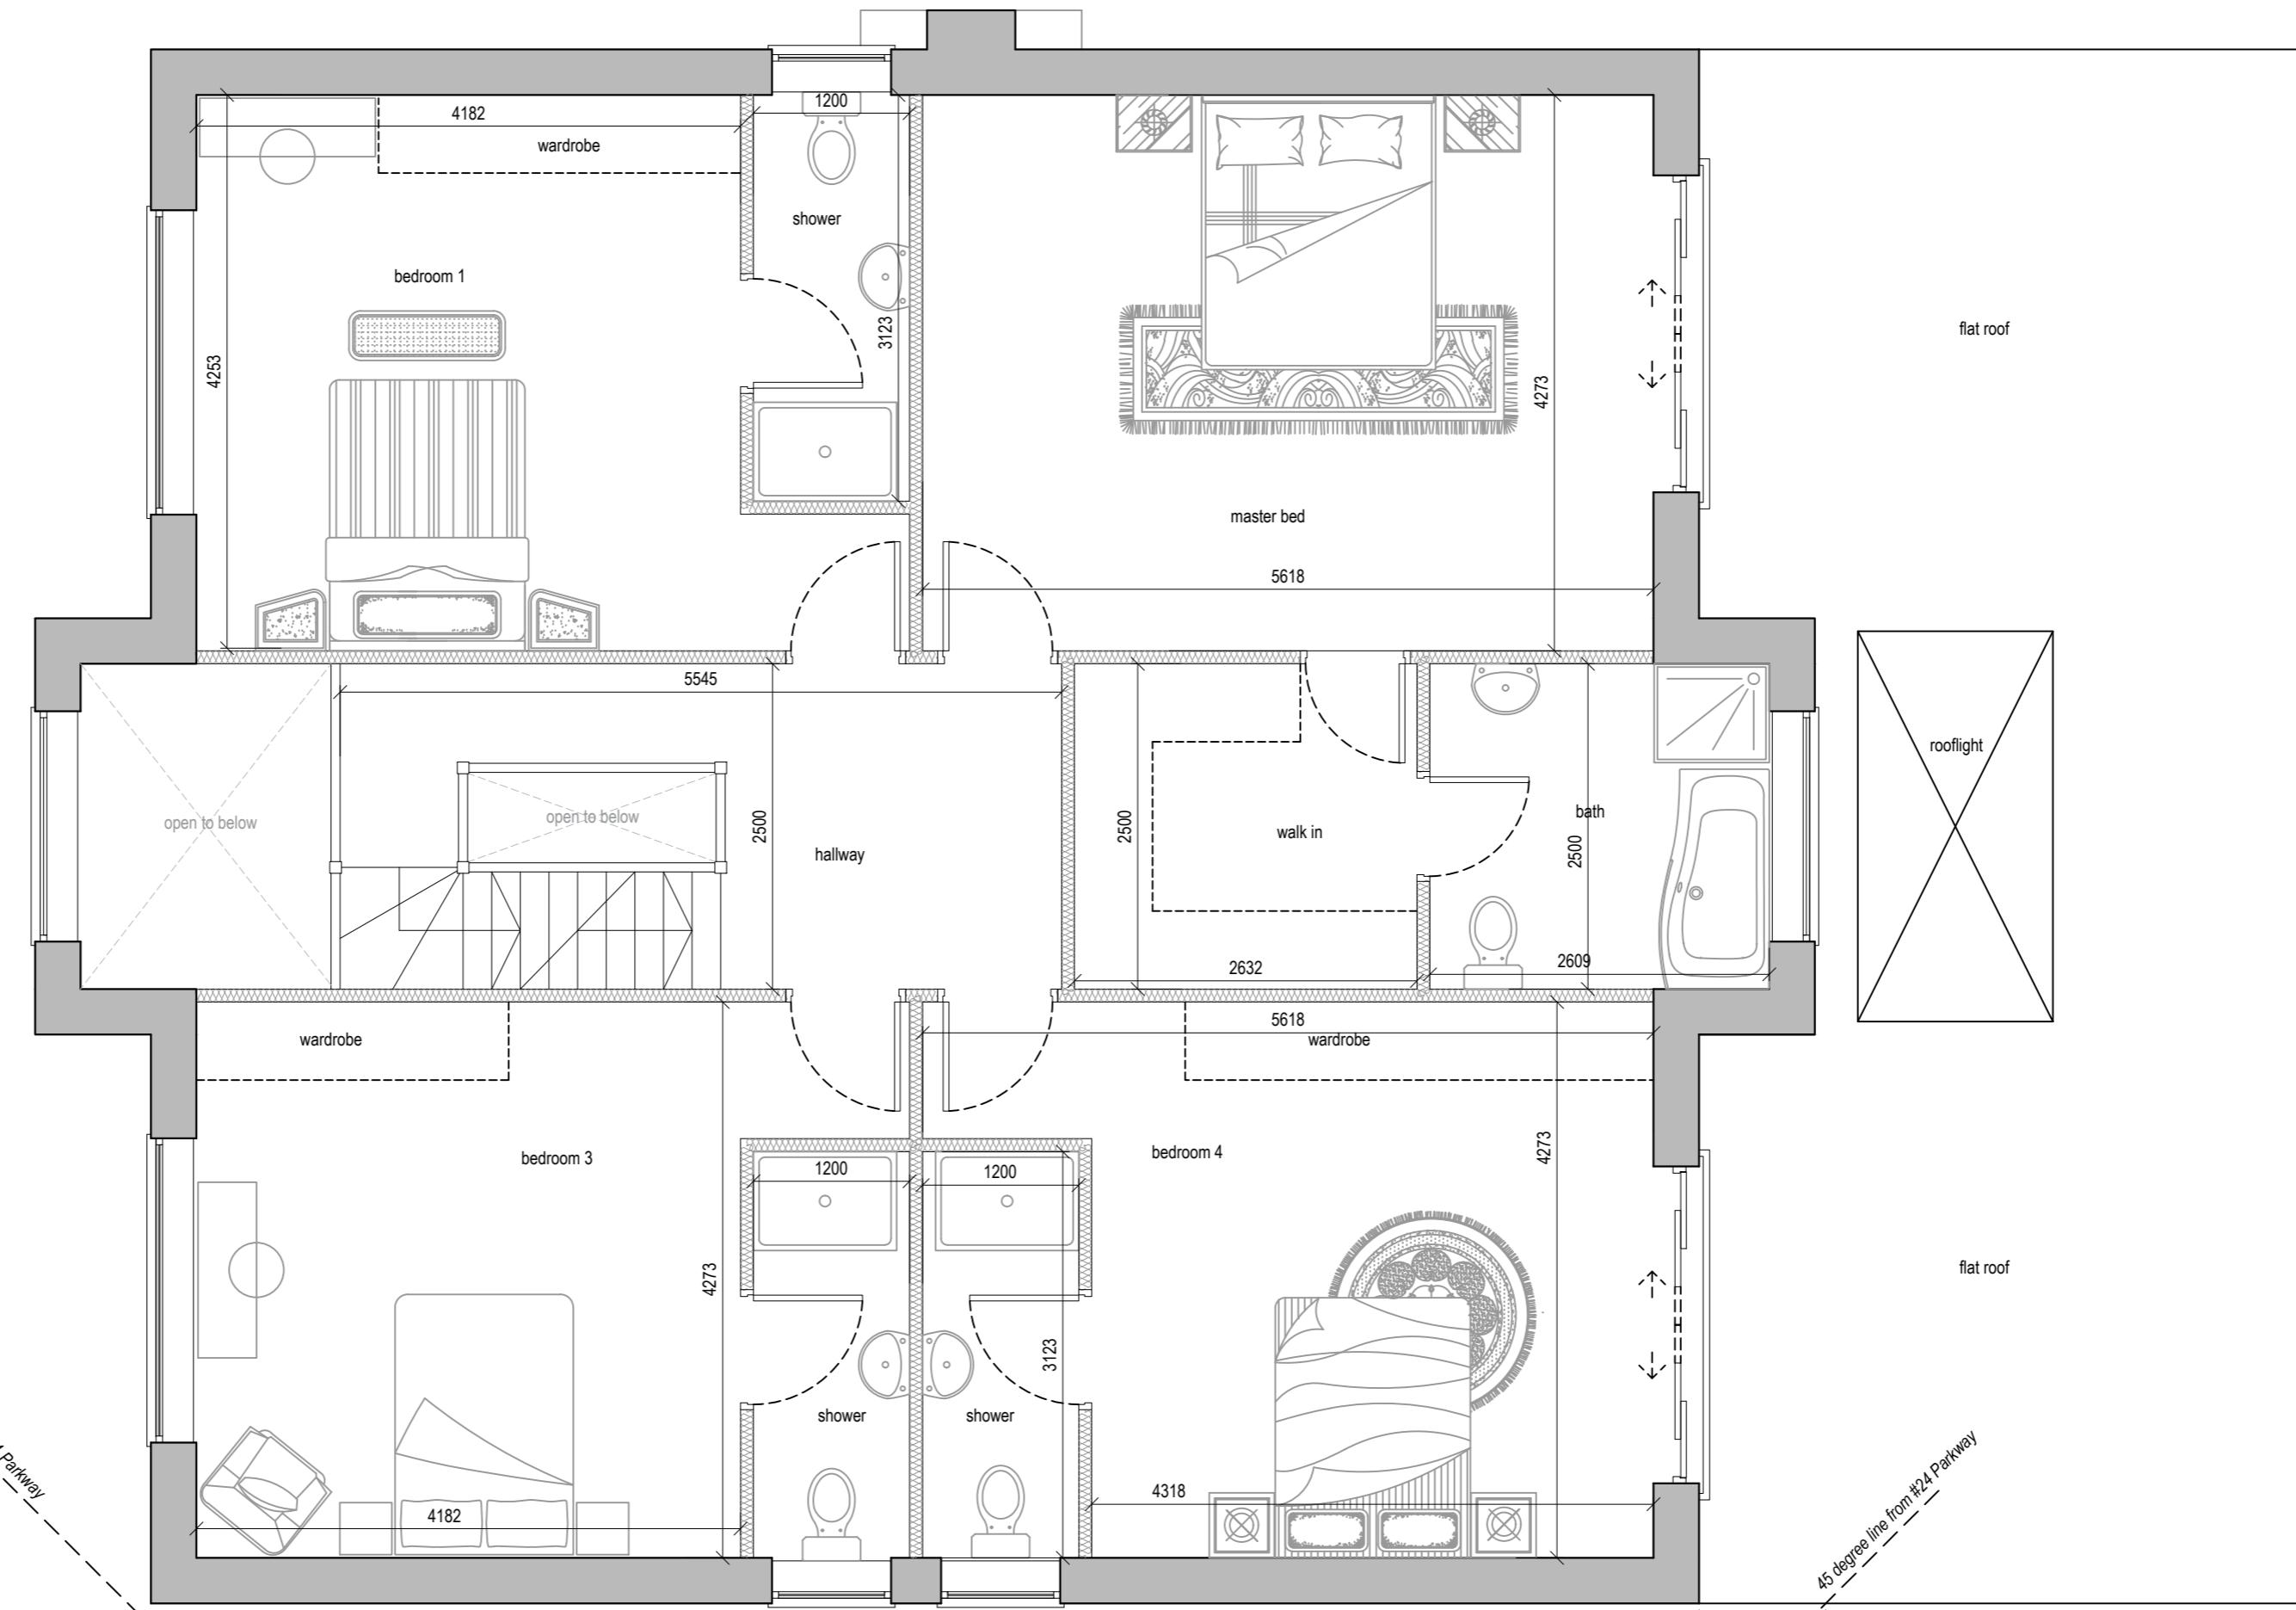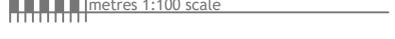

Proposed First Floor P



Dimensions to be verified on site
DO NOT SCALE FROM THIS DRAWING.
Any areas indicated on this drawing are for guidance only.
No responsibility is taken for their accuracy.

This drawing is the property of **V-DESIGN CAD Services Ltd** Copyright is reserved by them and the drawing is issued on the condition that it is not copied, reproduced, retained or disclosed to any unauthorized person, either wholly or in part without the consent in writing of **V-DESIGN CAD Services Ltd**



Email: vishal.p@vdesigncad.co.uk Mobile: 07971083395

Rev Date Comments

Title:	Existing and Proposed First Floor Plans
--------	---


Drawn By: JM
Job Ref: 20035V
Date: Sep 2022
Drawing No. MA2 - 03

Drawing No. MAZ - 03

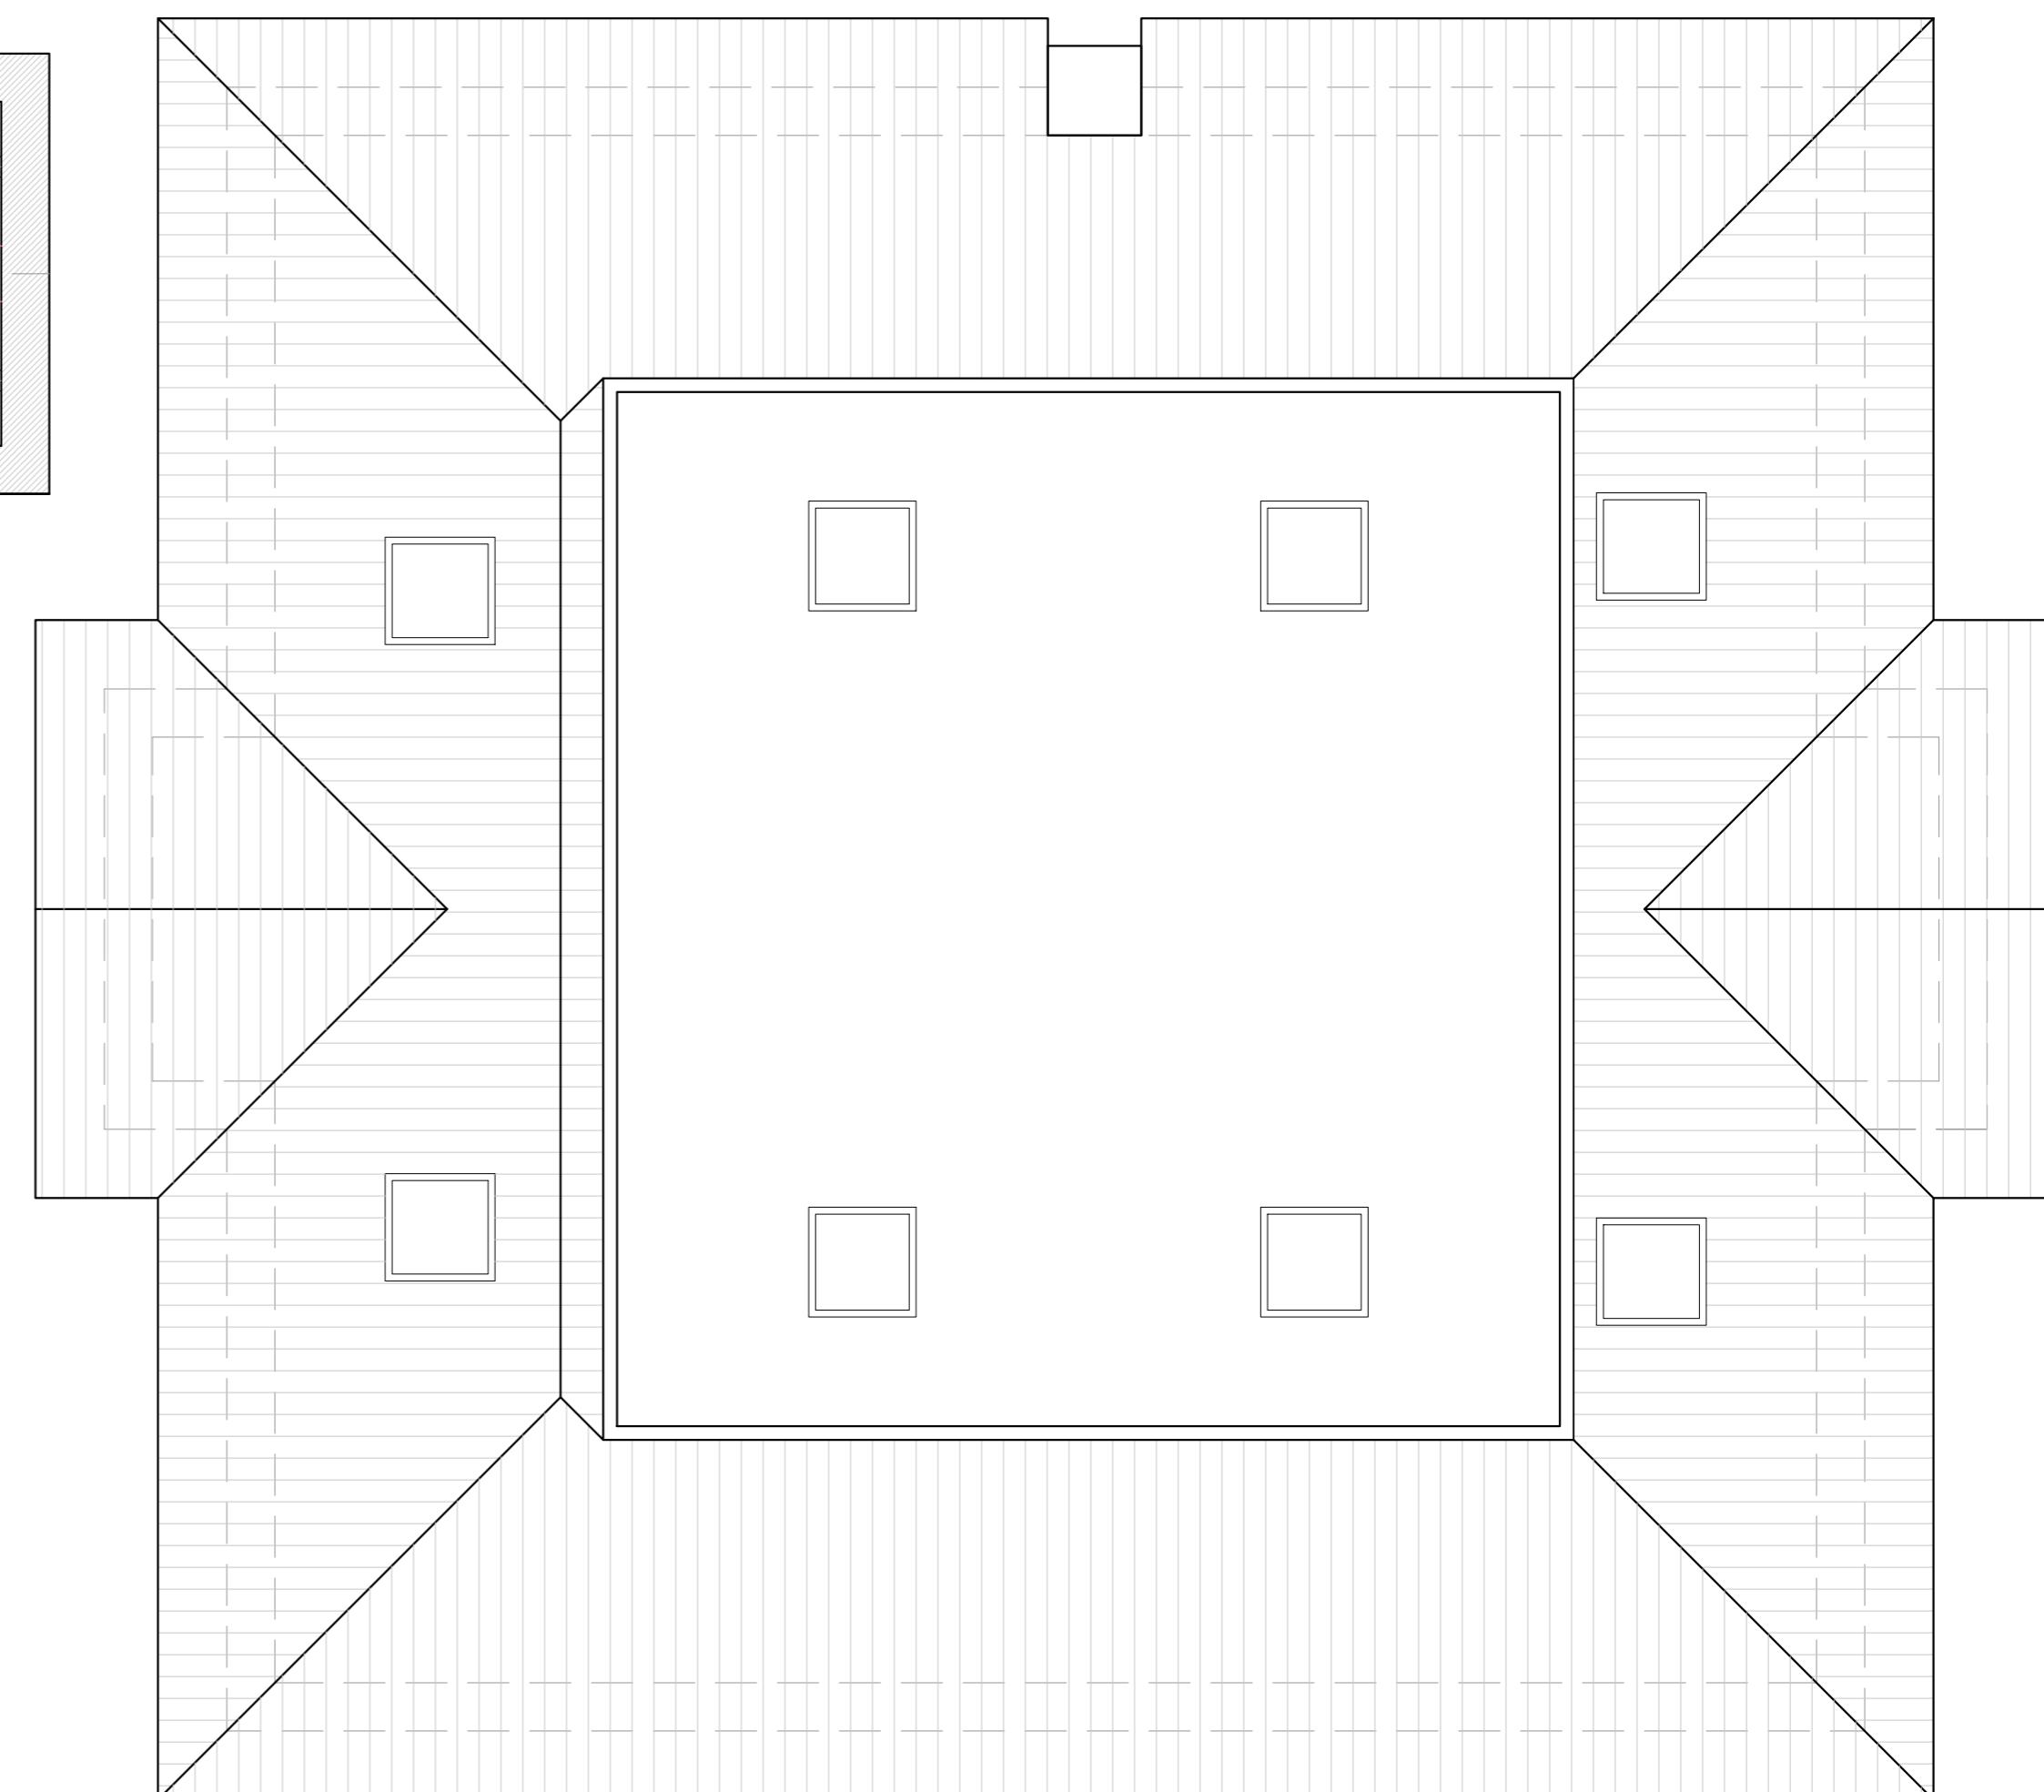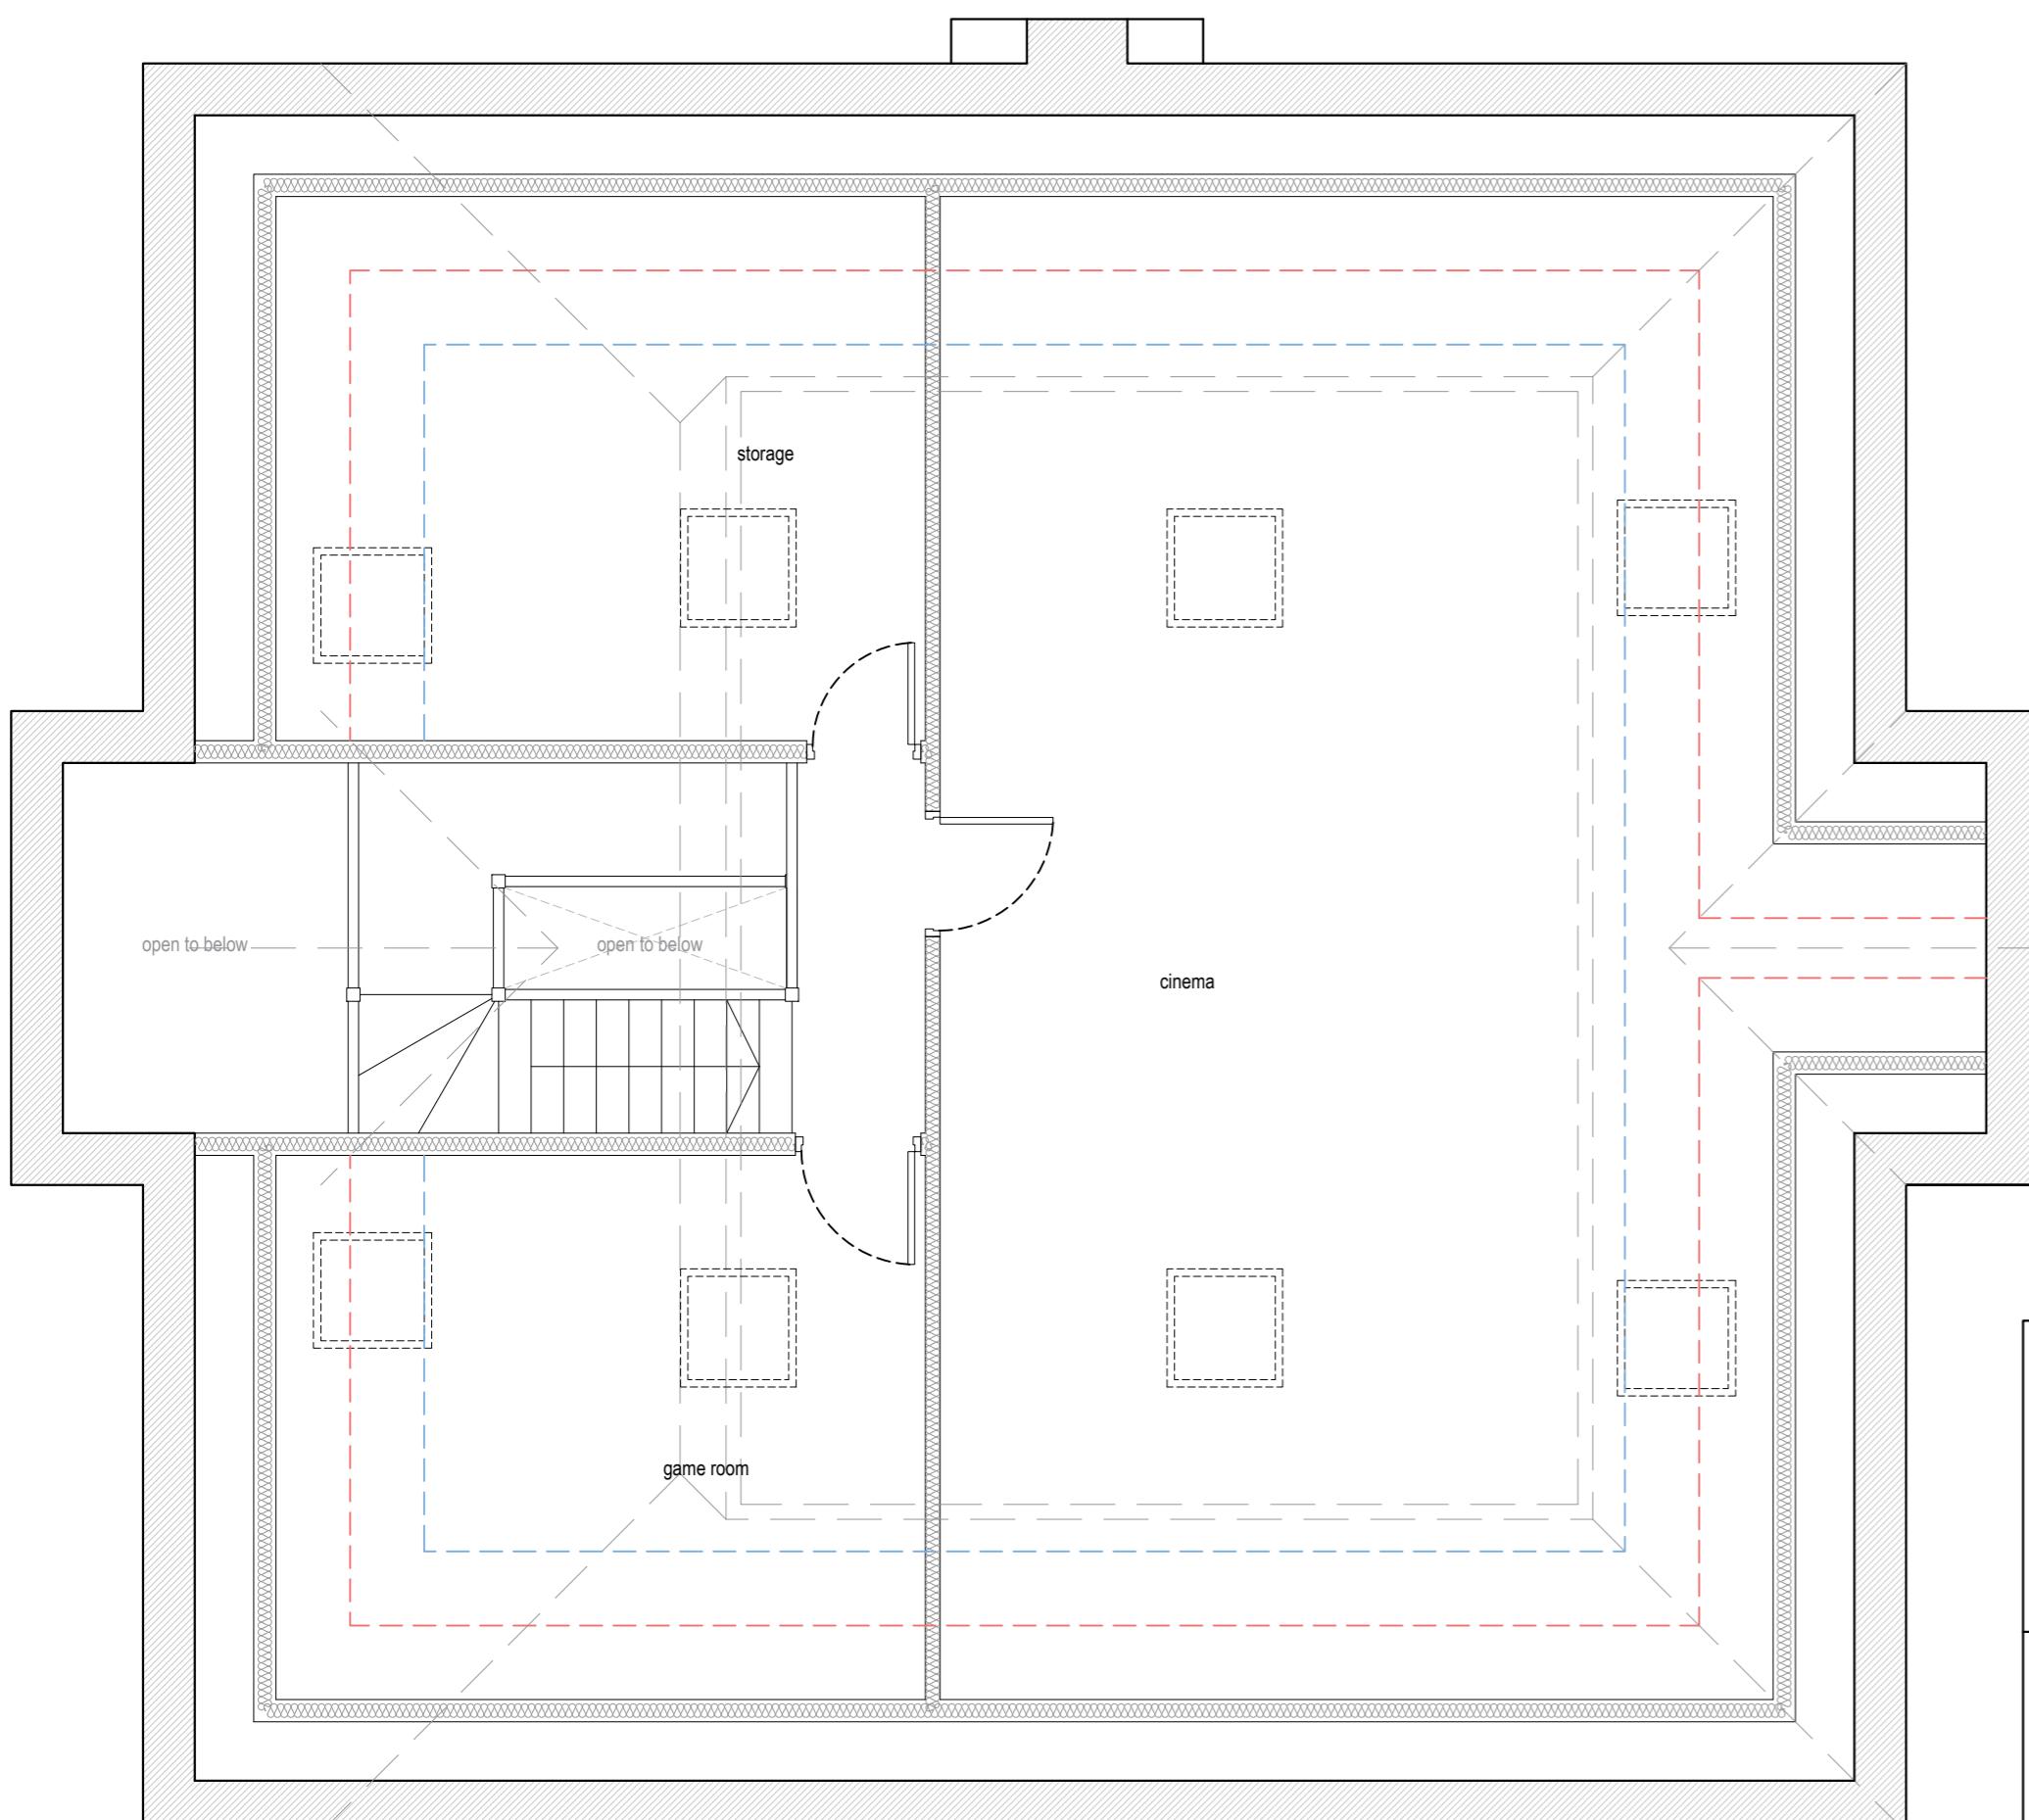

Dimensions to be verified on site
DO NOT SCALE FROM THIS DRAWING.
Any areas indicated on this drawing are for guidance only.
No responsibility is taken for their accuracy.
This drawing is the property of V-DESIGN CAD Services
Ltd. Copyright is reserved by them and the drawing is issued
on the condition that it is not copied, reproduced, retained or
disclosed to any unauthorized person, either wholly or in part
without the consent in writing of V-DESIGN CAD Services
Ltd.
Email: vishal.p@vdesigncad.co.uk Mobile: 07971083395

Site Address:	Title:	Drawn By:
26, Parkway, Hillingdon, UB10 9JX	Proposed Loft and Roof Plans	Job Ref: 20035V
Comments		Date: Sep 2022
Scale: 1:50	Paper Size: A2	Drawing No. MA2 - 04

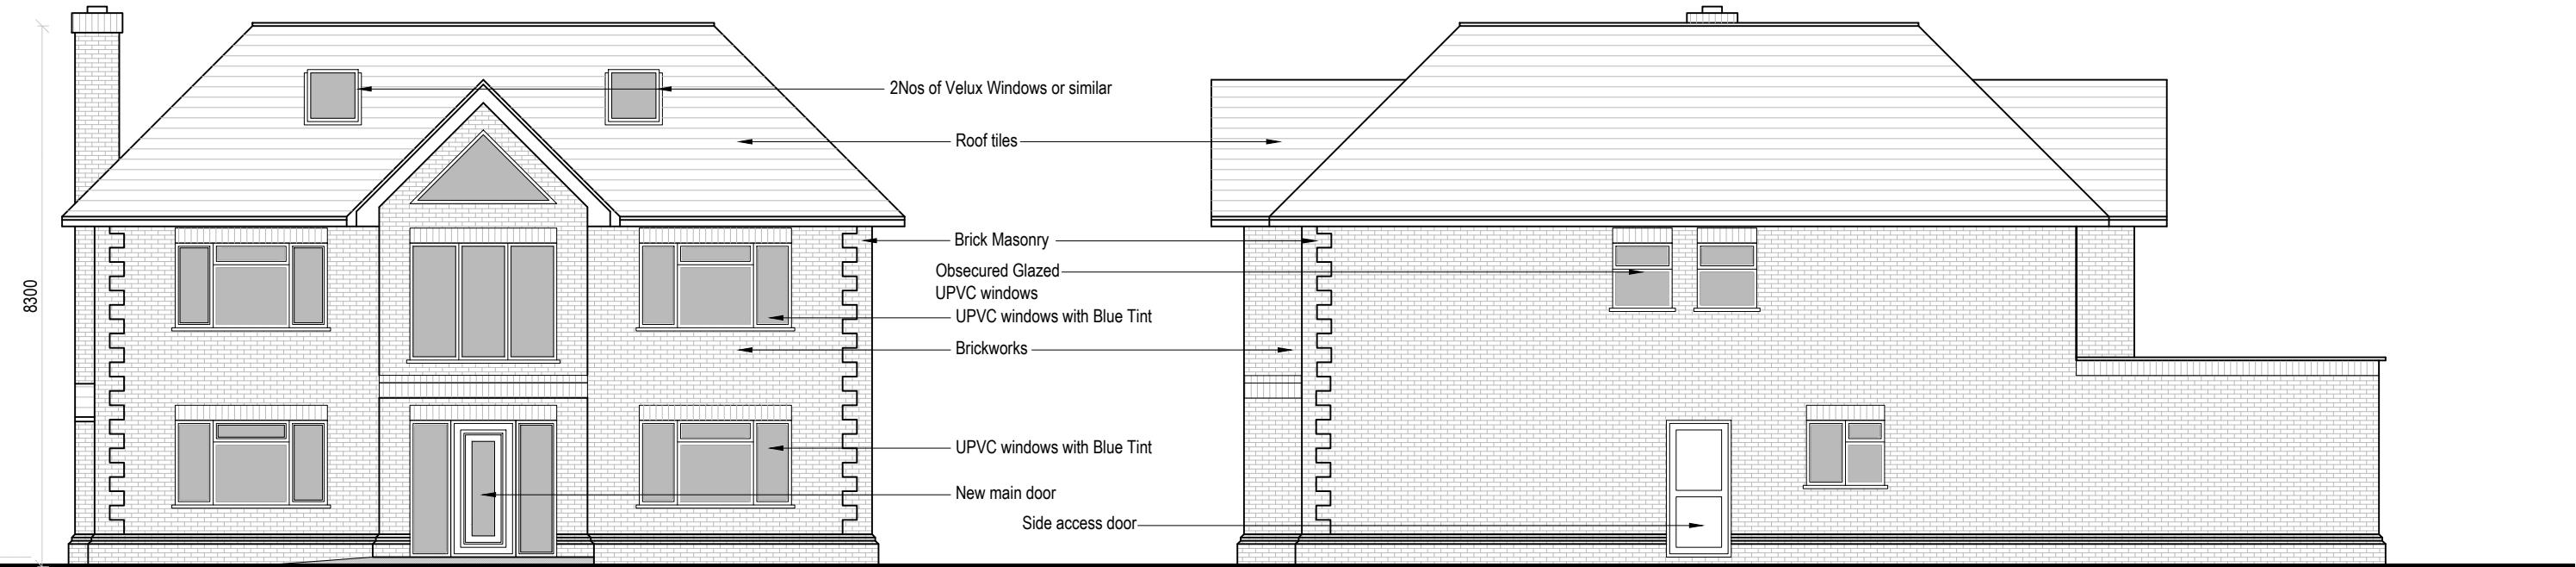


Front Elevation

0 1 2 3 4 5
metres 1:100 scale

Side Elevation

0 1 2 3 4 5
metres 1:100 scale

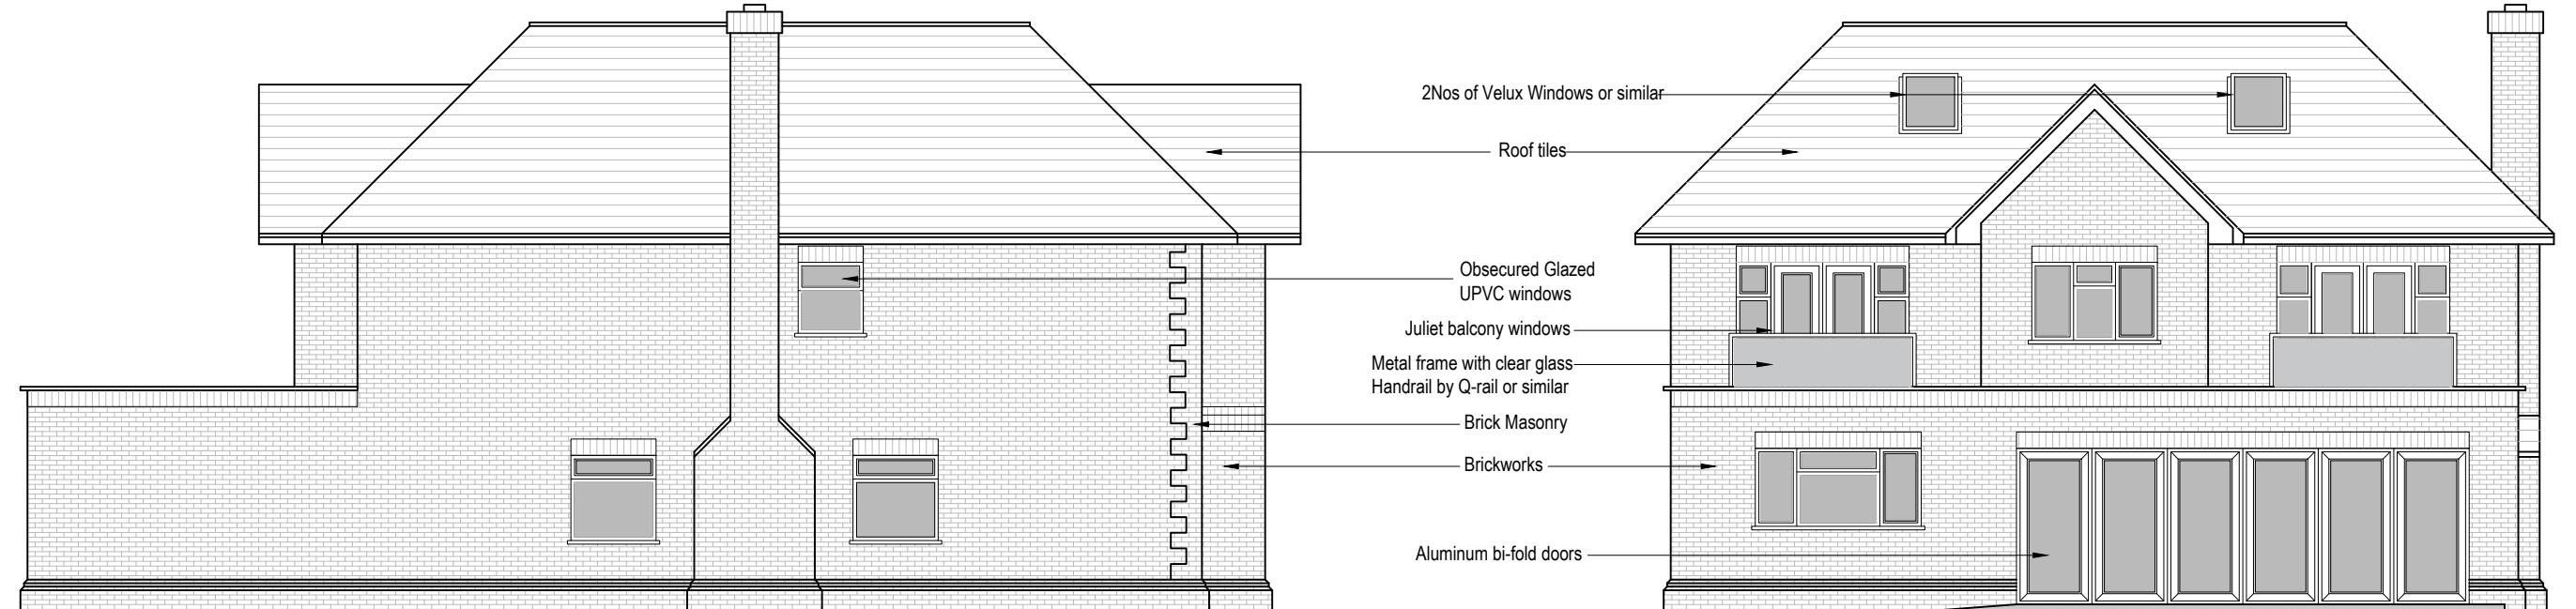

Side Elevation

0 1 2 3 4 5
metres 1:100 scale

Rear Elevation

0 1 2 3 4 5
metres 1:100 scale

Rev Date Comments




Dimensions to be verified on site
DO NOT SCALE FROM THIS DRAWING.
Any areas indicated on this drawing are for guidance only.
No responsibility is taken for their accuracy.

This drawing is the property of **V-DESIGN CAD Services Ltd**. Copyright is reserved by them and the drawing is issued on the condition that it is not copied, reproduced, retained or disclosed to any unauthorized person, either wholly or in part without the consent in writing of **V-DESIGN CAD Services Ltd**.
Email: vishal.p@vdesigncad.co.uk Mobile: 07971083395

Site Address:	Title:			Drawn By: JM
	Proposed Elevations			
26, Parkway, Hillingdon, UB10 9JX				N
Scale: 1:100	Paper Size: A3			Drawing No. MA2 - 05

24

Neighbouring Property # 24
is a detached property with a crown roof (similar to this project's proposal). This is a confirmation that this proposal aims to stay in character of its surrounding properties.

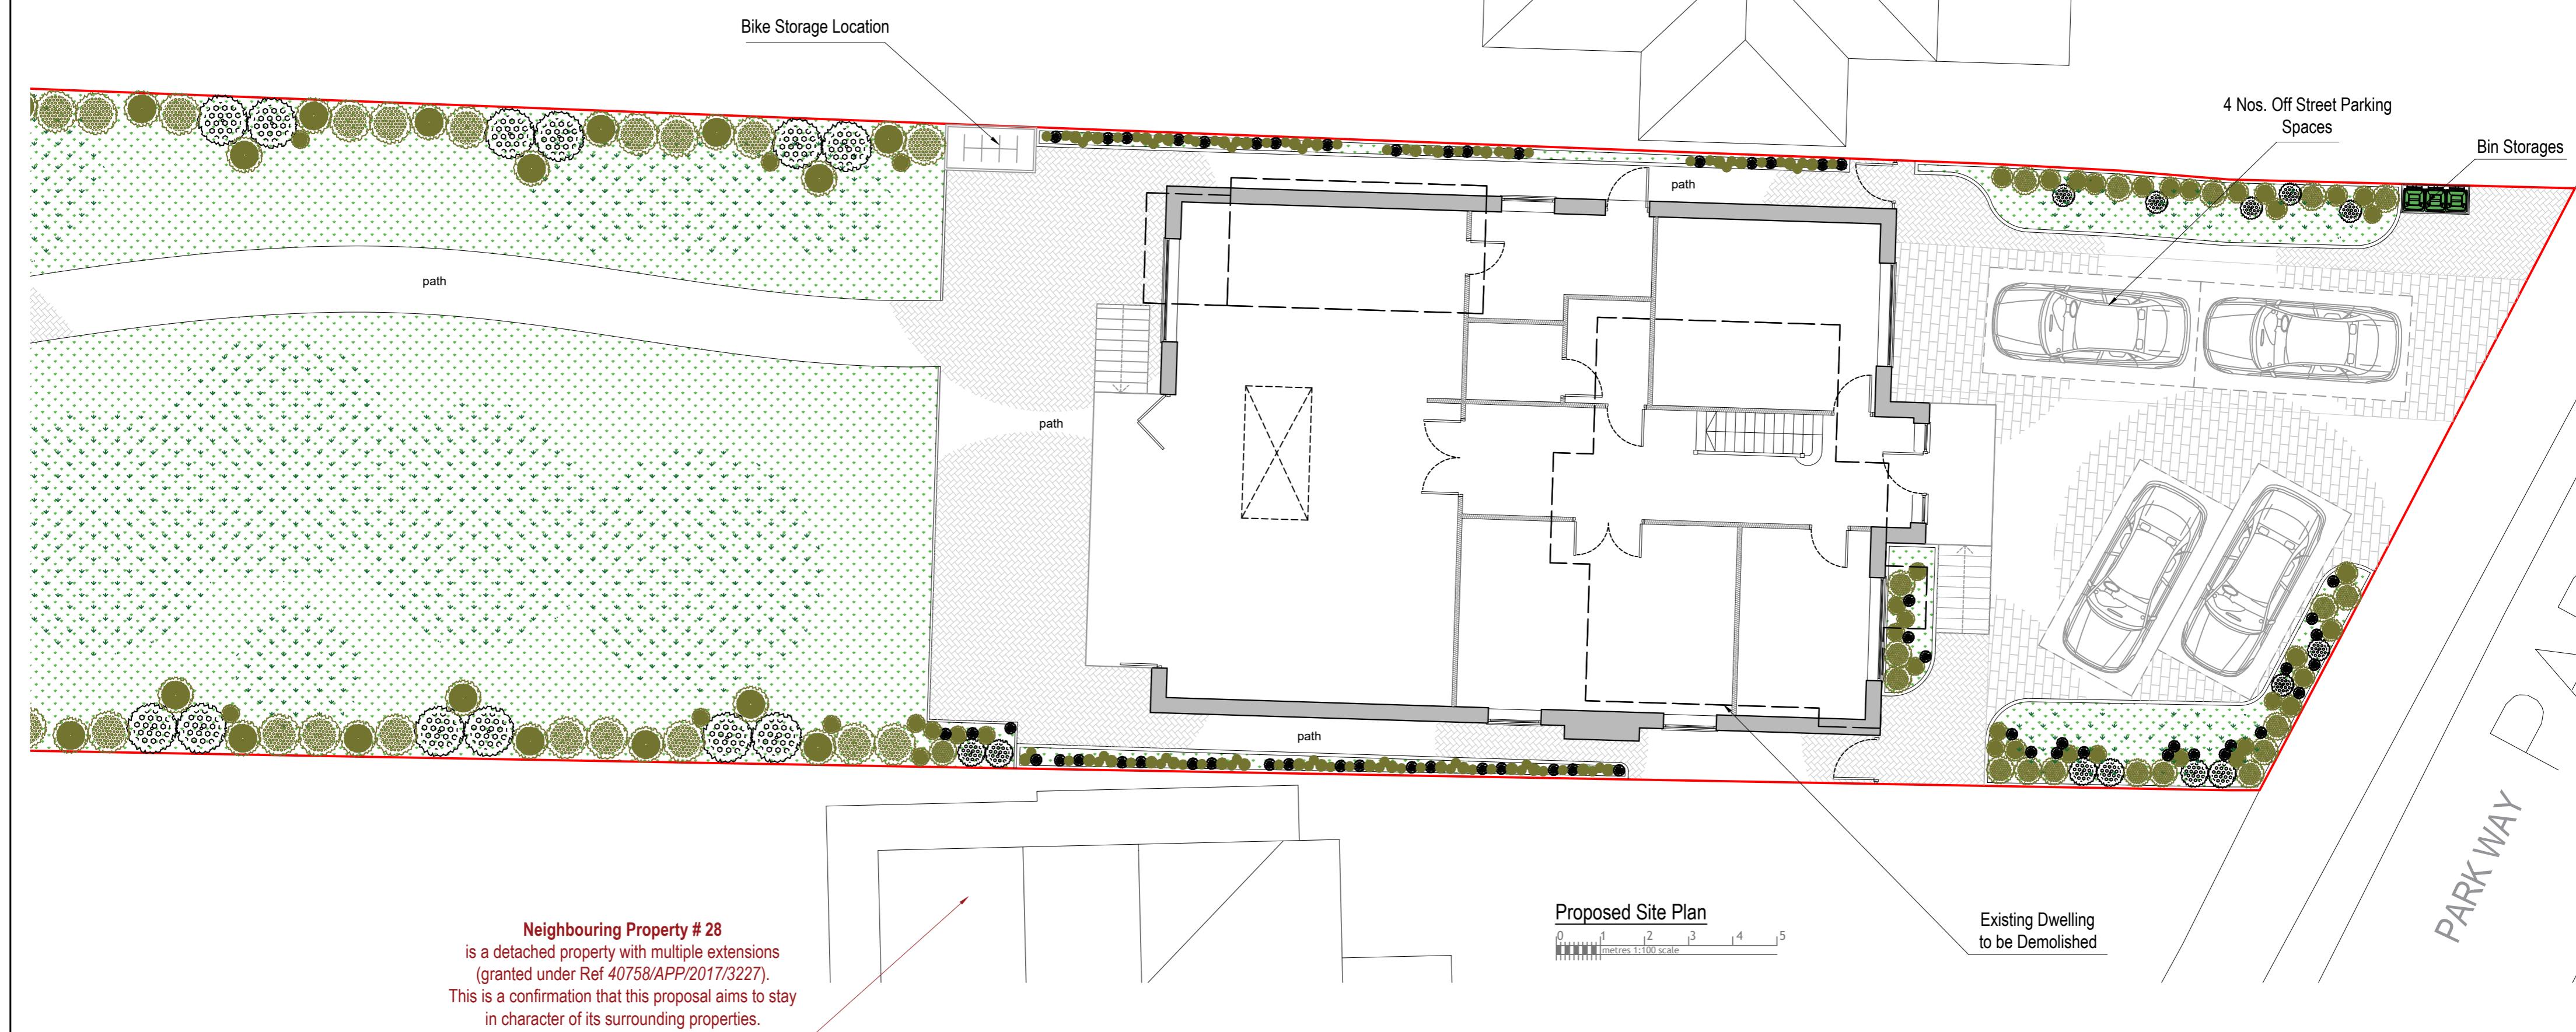


NOTE:

Site Area:	1,026.87 m ²
Existing Net Internal Area:	108.84 m ²
Proposed New Building Footprint:	219.98 m ²
Proposed Net Internal Area:	348.33 m ²
Ground Floor:	180.45 m ²
First Floor:	104.19 m ²
Loft Floor:	63.69 m ²




Dimensions to be verified on site
DO NOT SCALE FROM THIS DRAWING.
Any areas indicated on this drawing are for guidance only.
No responsibility is taken for their accuracy.
This drawing is the property of **V-DESIGN CAD Services Ltd**. Copyright is reserved by them and the drawing is issued on the condition that it is not copied, reproduced, retained or disclosed to any unauthorized person, either wholly or in part without the consent in writing of **V-DESIGN CAD Services Ltd**.
Email: vishal.p@vdesigncad.co.uk Mobile: 07971083395

Site Address:	Title:	Comments	Drawn By:	JM
26, Parkway, Hillingdon, UB10 9JX	Proposed Site Plan		N	Job Ref: 20035V Date: Sep 2022 Drawing No. MA2 - 06
	Scale:	Paper Size:		
	1:100	A2		

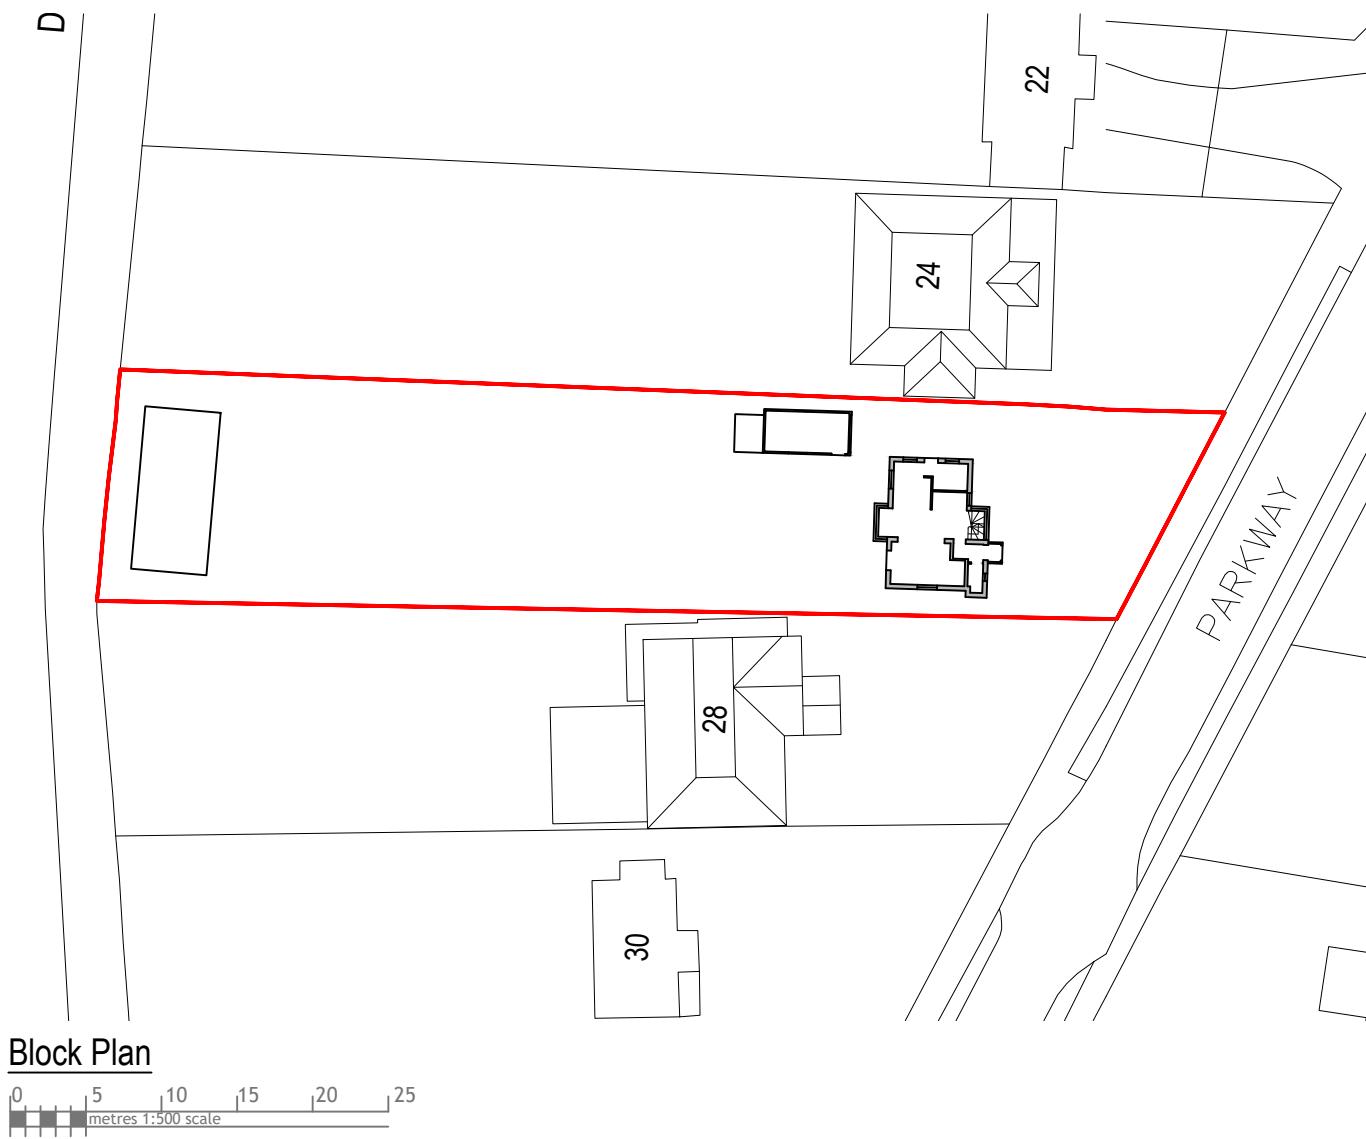

Block Plan


0 5 10 15 20 25
metres 1:500 scale

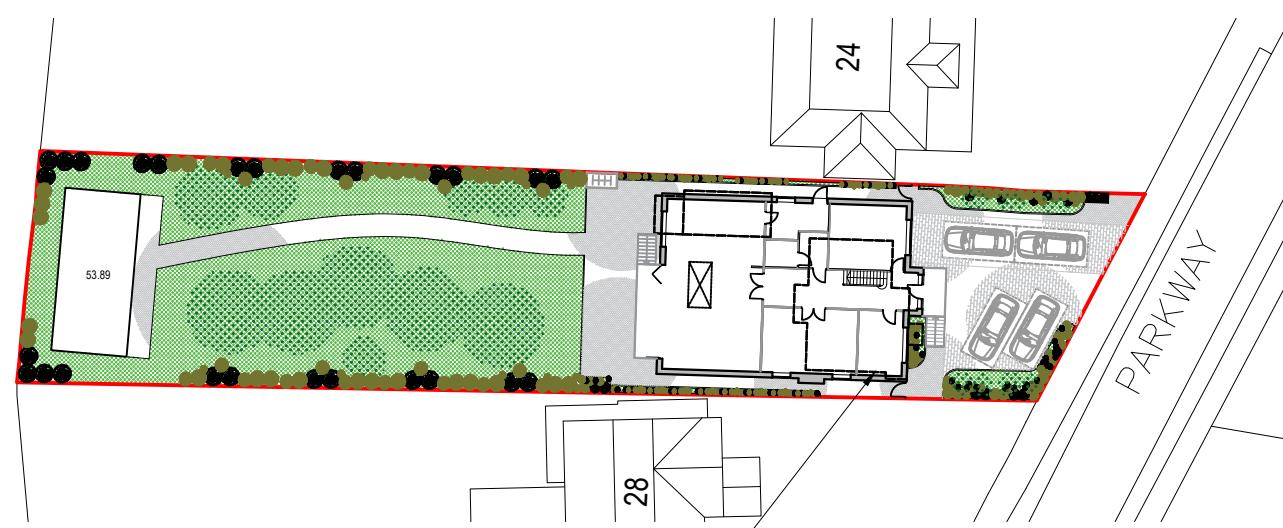

Proposal on Site

0 5 10 15 20 25
metres 1:500 scale

Existing Dwelling
to be Demolished

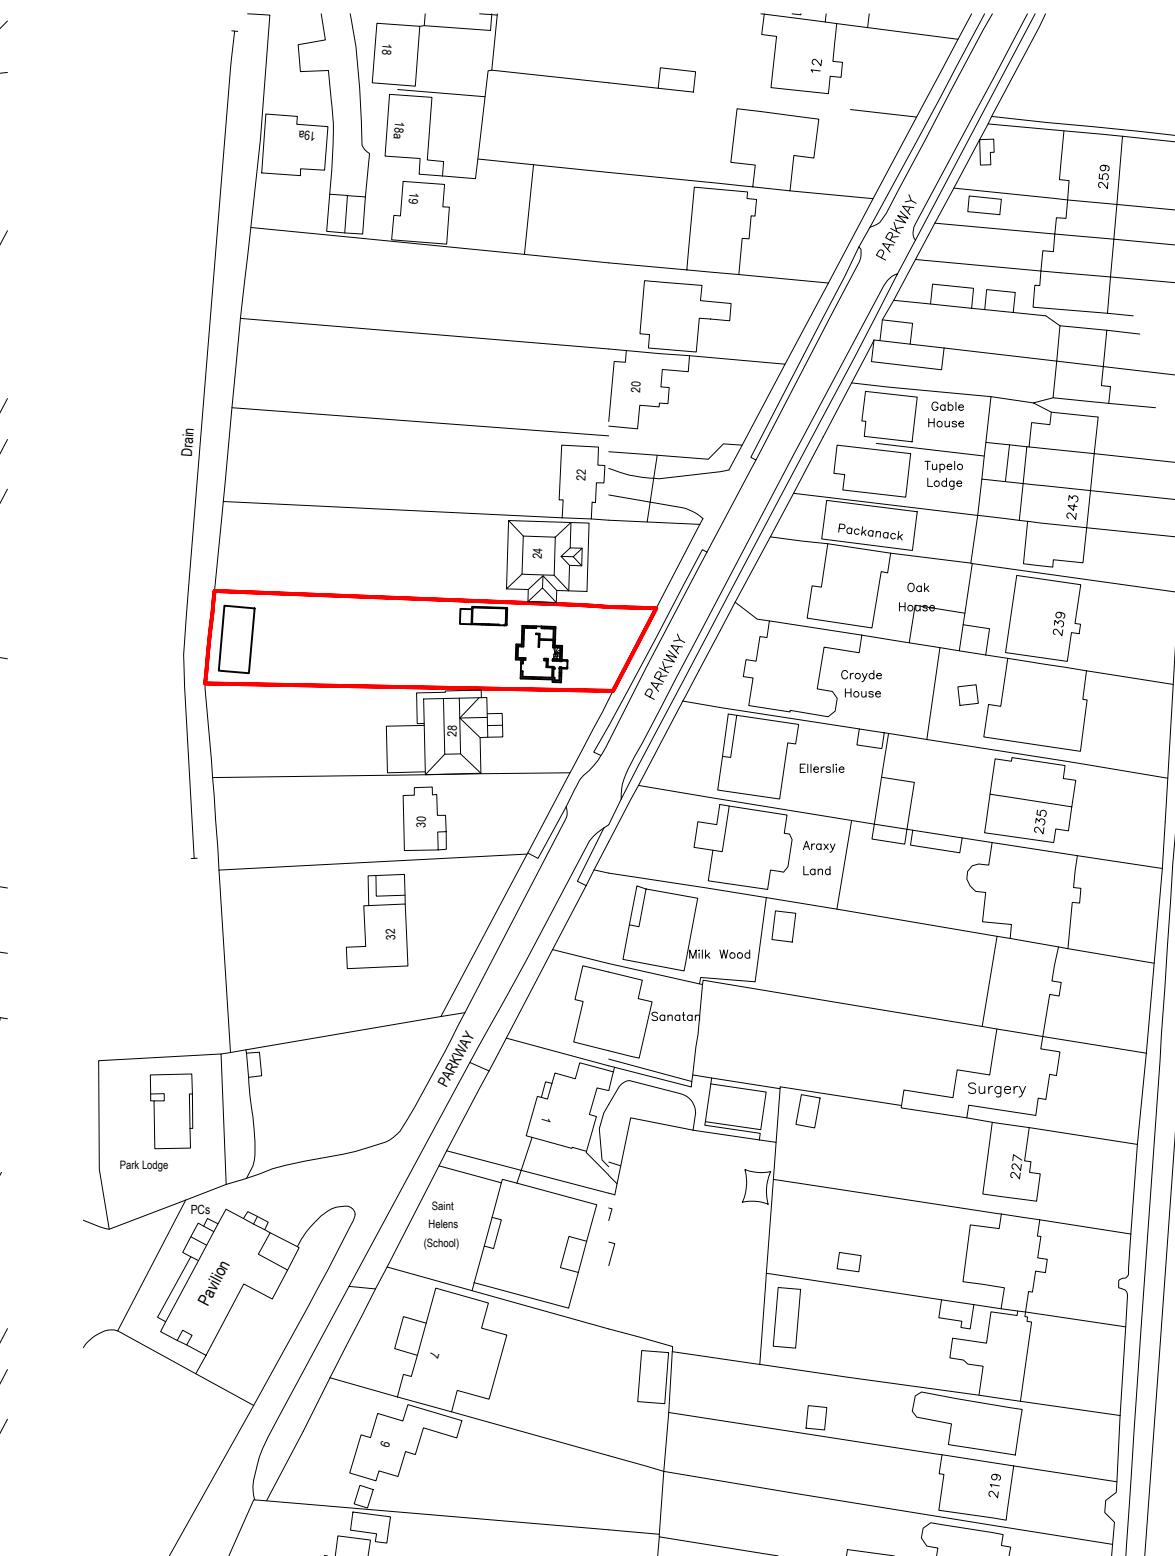



Proposed Street View



Proposal on Street View

0 1 2 3 4 5
metres 1:100 scale

Rev Date Comments



Dimensions to be verified on site
DO NOT SCALE FROM THIS DRAWING.
Any areas indicated on this drawing are for guidance only.
No responsibility is taken for their accuracy.
This drawing is the property of **V-DESIGN CAD Services Ltd**
Copyright is reserved by them and the drawing is issued
on the condition that it is not copied, reproduced, retained or
disclosed to any unauthorized person, either wholly or in part
without the consent in writing of **V-DESIGN CAD Services Ltd**
Email: vishal.p@vdesigncad.co.uk Mobile: 07971083395

Site Address:	Title:			Drawn By: JM
26, Parkway, Hillingdon, UB10 9JX	Proposal on Street View			Job Ref: 20035V
				Date: Sep 2022
	Scale:	1:100, 1:150	Paper Size:	A3
				Drawing No. MA2 - 08