


OTES :
Dimensions are not to be scaled from this drawing by contractors. The contractor is requested to check all dimensions before the work started.
Report any discrepancies to the client or architect before undertaking the work described in the drawings. Dimensions are approximate site dimensions and are to be verified by the contractor on site before any fabrication/site works i.e foundations etc occur.
Contractor is responsible for all temporary propping to existing structure



01 - GROUND FLOOR PLAN

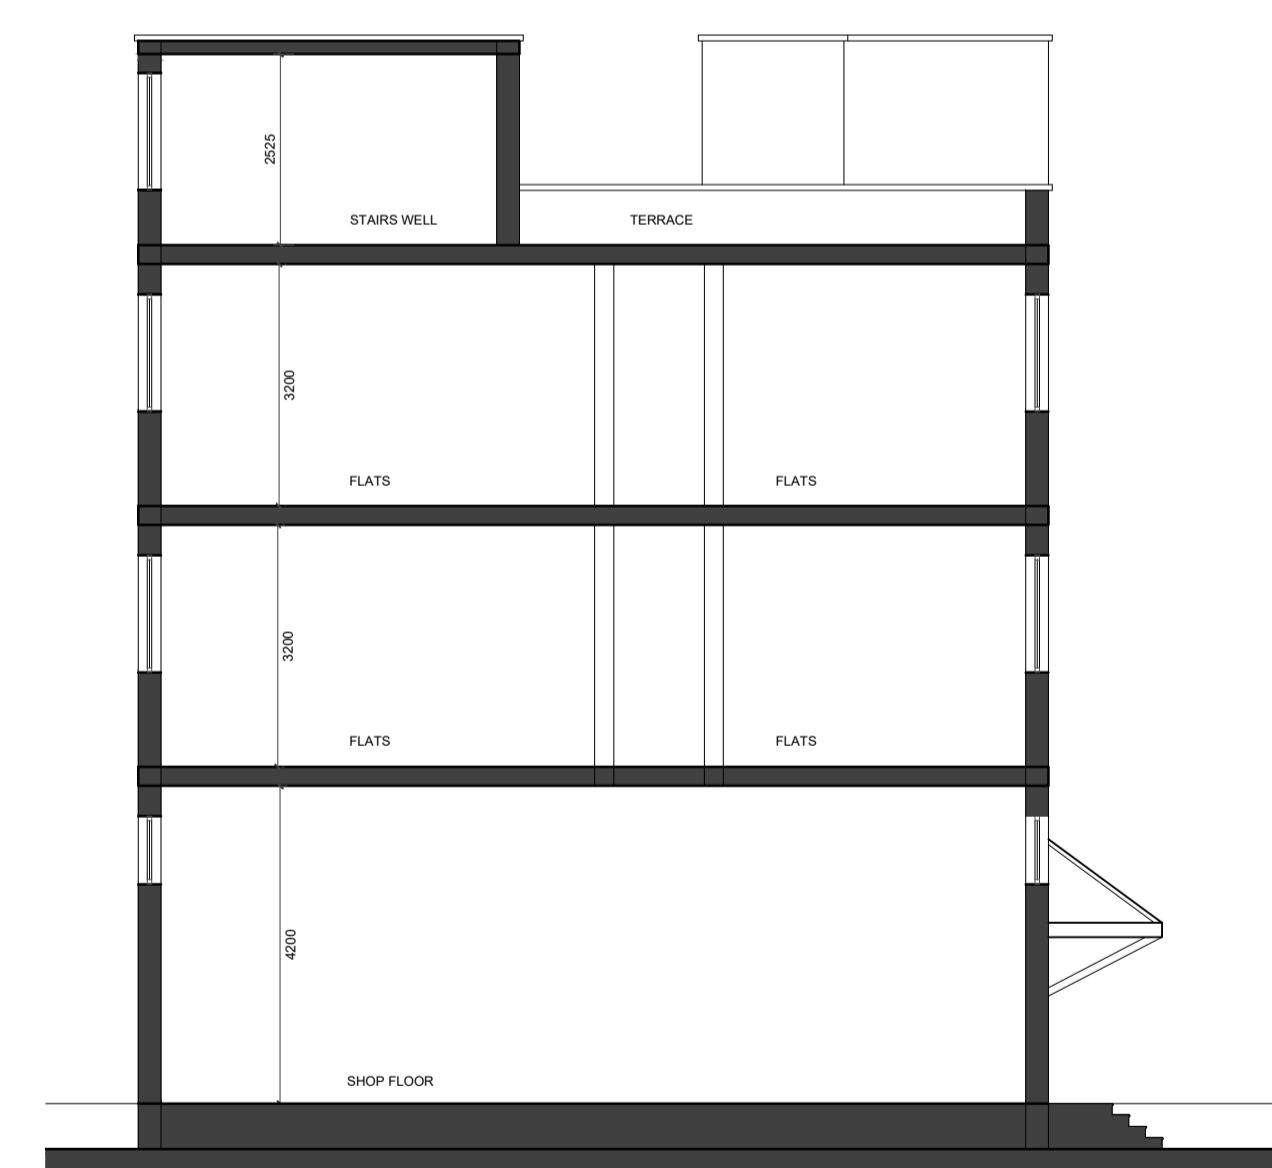

02 - EXISTING SECTION

DE ARCHITECTURAL CONSULT.LTD
M: 07824773079,7869580774
E: designanddeavour@gmail.com

GOFF HOUSE, UXBRIDGE ROAD,
HILLINGDON MIDDLESEX

LONDON, UB10 0PN

Scale 1:100@A1	Drawn TA	Approved	Date AUG-25
Job No. DAC-420/25	Drawing No. PL-GH-02	Rev.	-