


Existing Ground Floor Plan

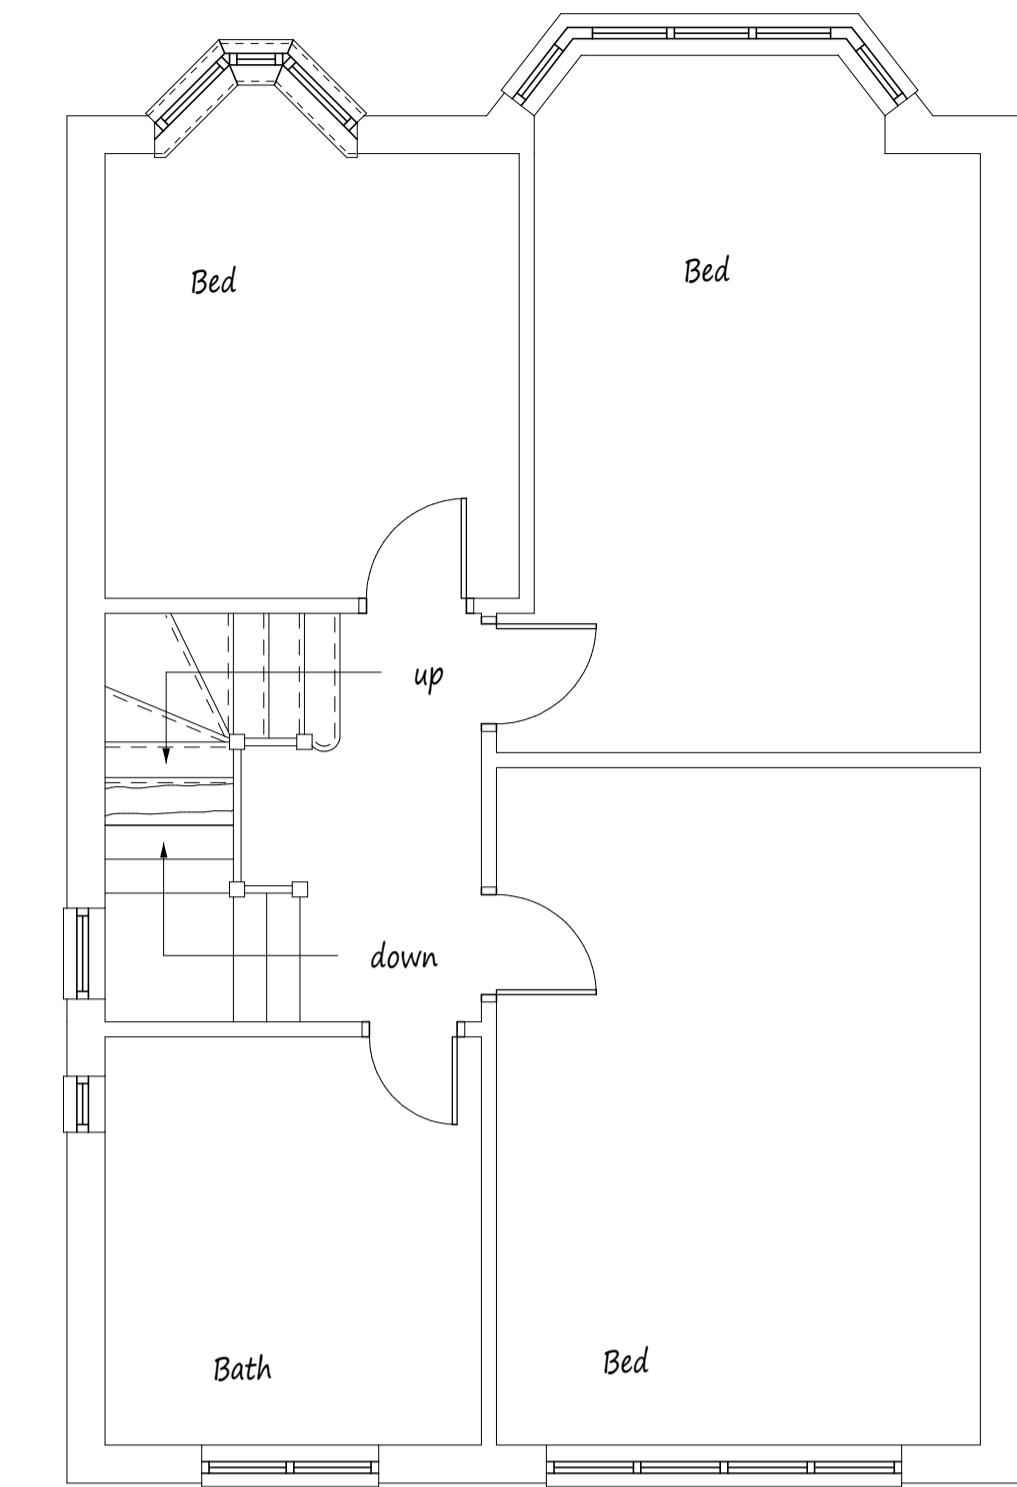

Existing First Floor Plan

This drawing to be read in conjunction with Drg No 4316/04

Existing Elevations - Some aspects of recent loft conversion may still be under construction.




Front Elevation




Side Elevation



Rear Elevation

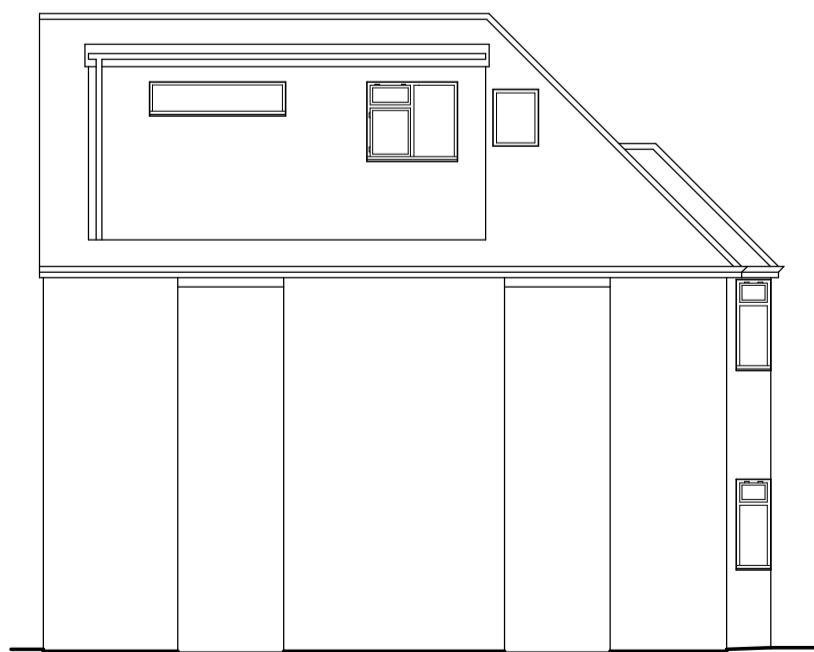

Side Elevation

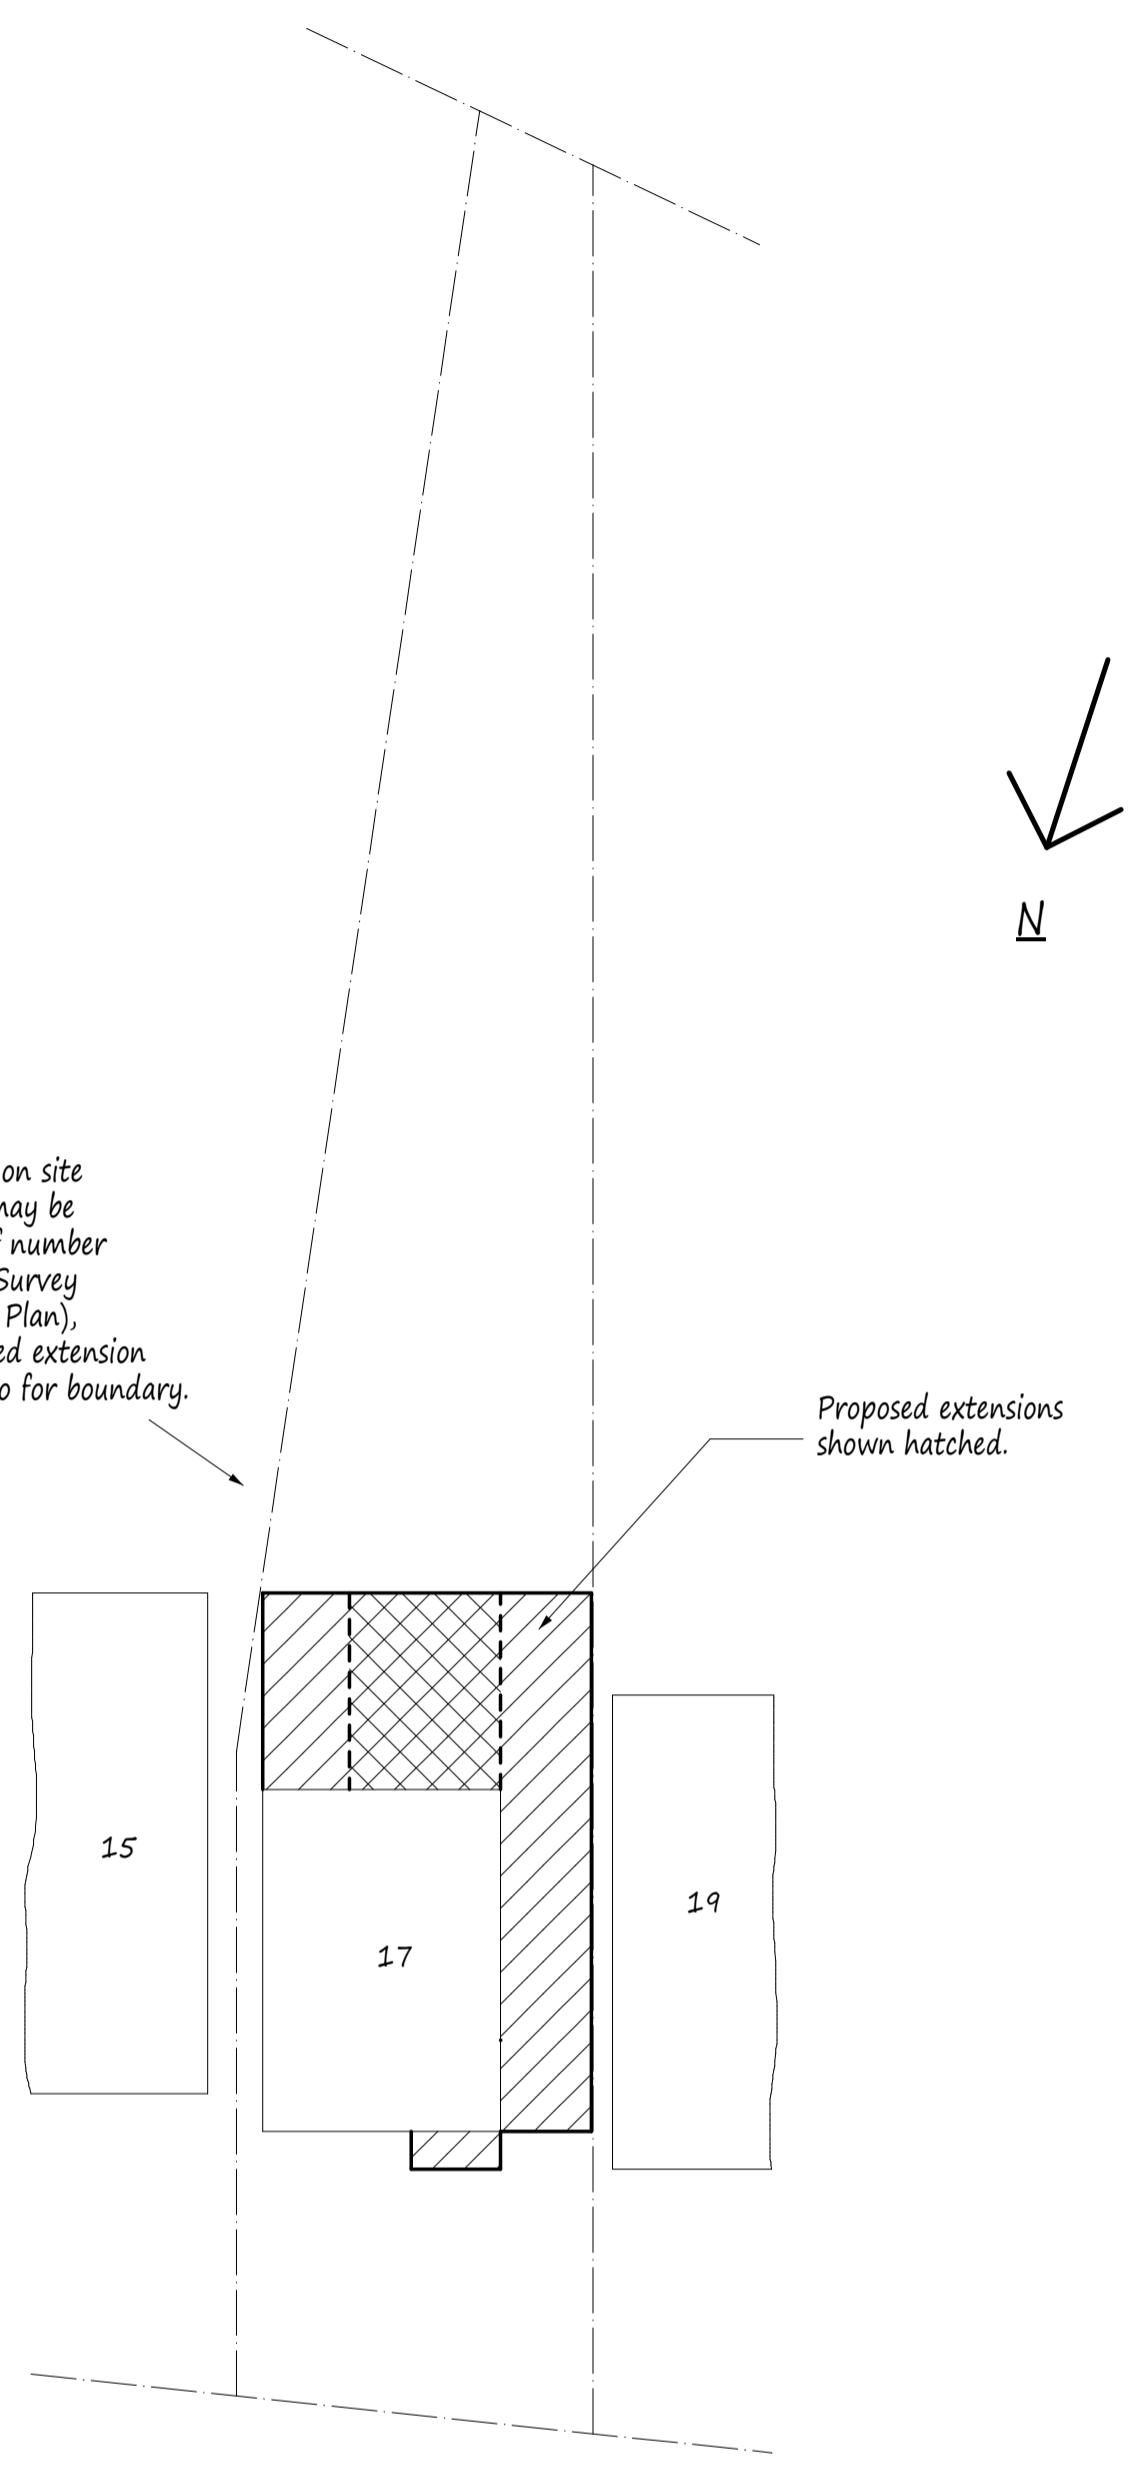

Site Plan scale 1:200

A	Date	Revisions
Copyright		

Pottle & Co Ltd.
Building Design &
Management Services

Suite A
128 Manor Way
Ruislip
Middlesex
HA4 8HR

Tel: 01895 622800
www.pottle.uk.com

Client
Mr & Mrs Lakhani

Job Title

17 Westholme Gardens
Ruislip
Middlesex

Drawing Title
Existing Details and Site Plan.

Scale
1:50. 100. 200

Date
April 2020

Drawn by
MPP

Drg No.
4316/03