





Proposed Ground Floor Plan

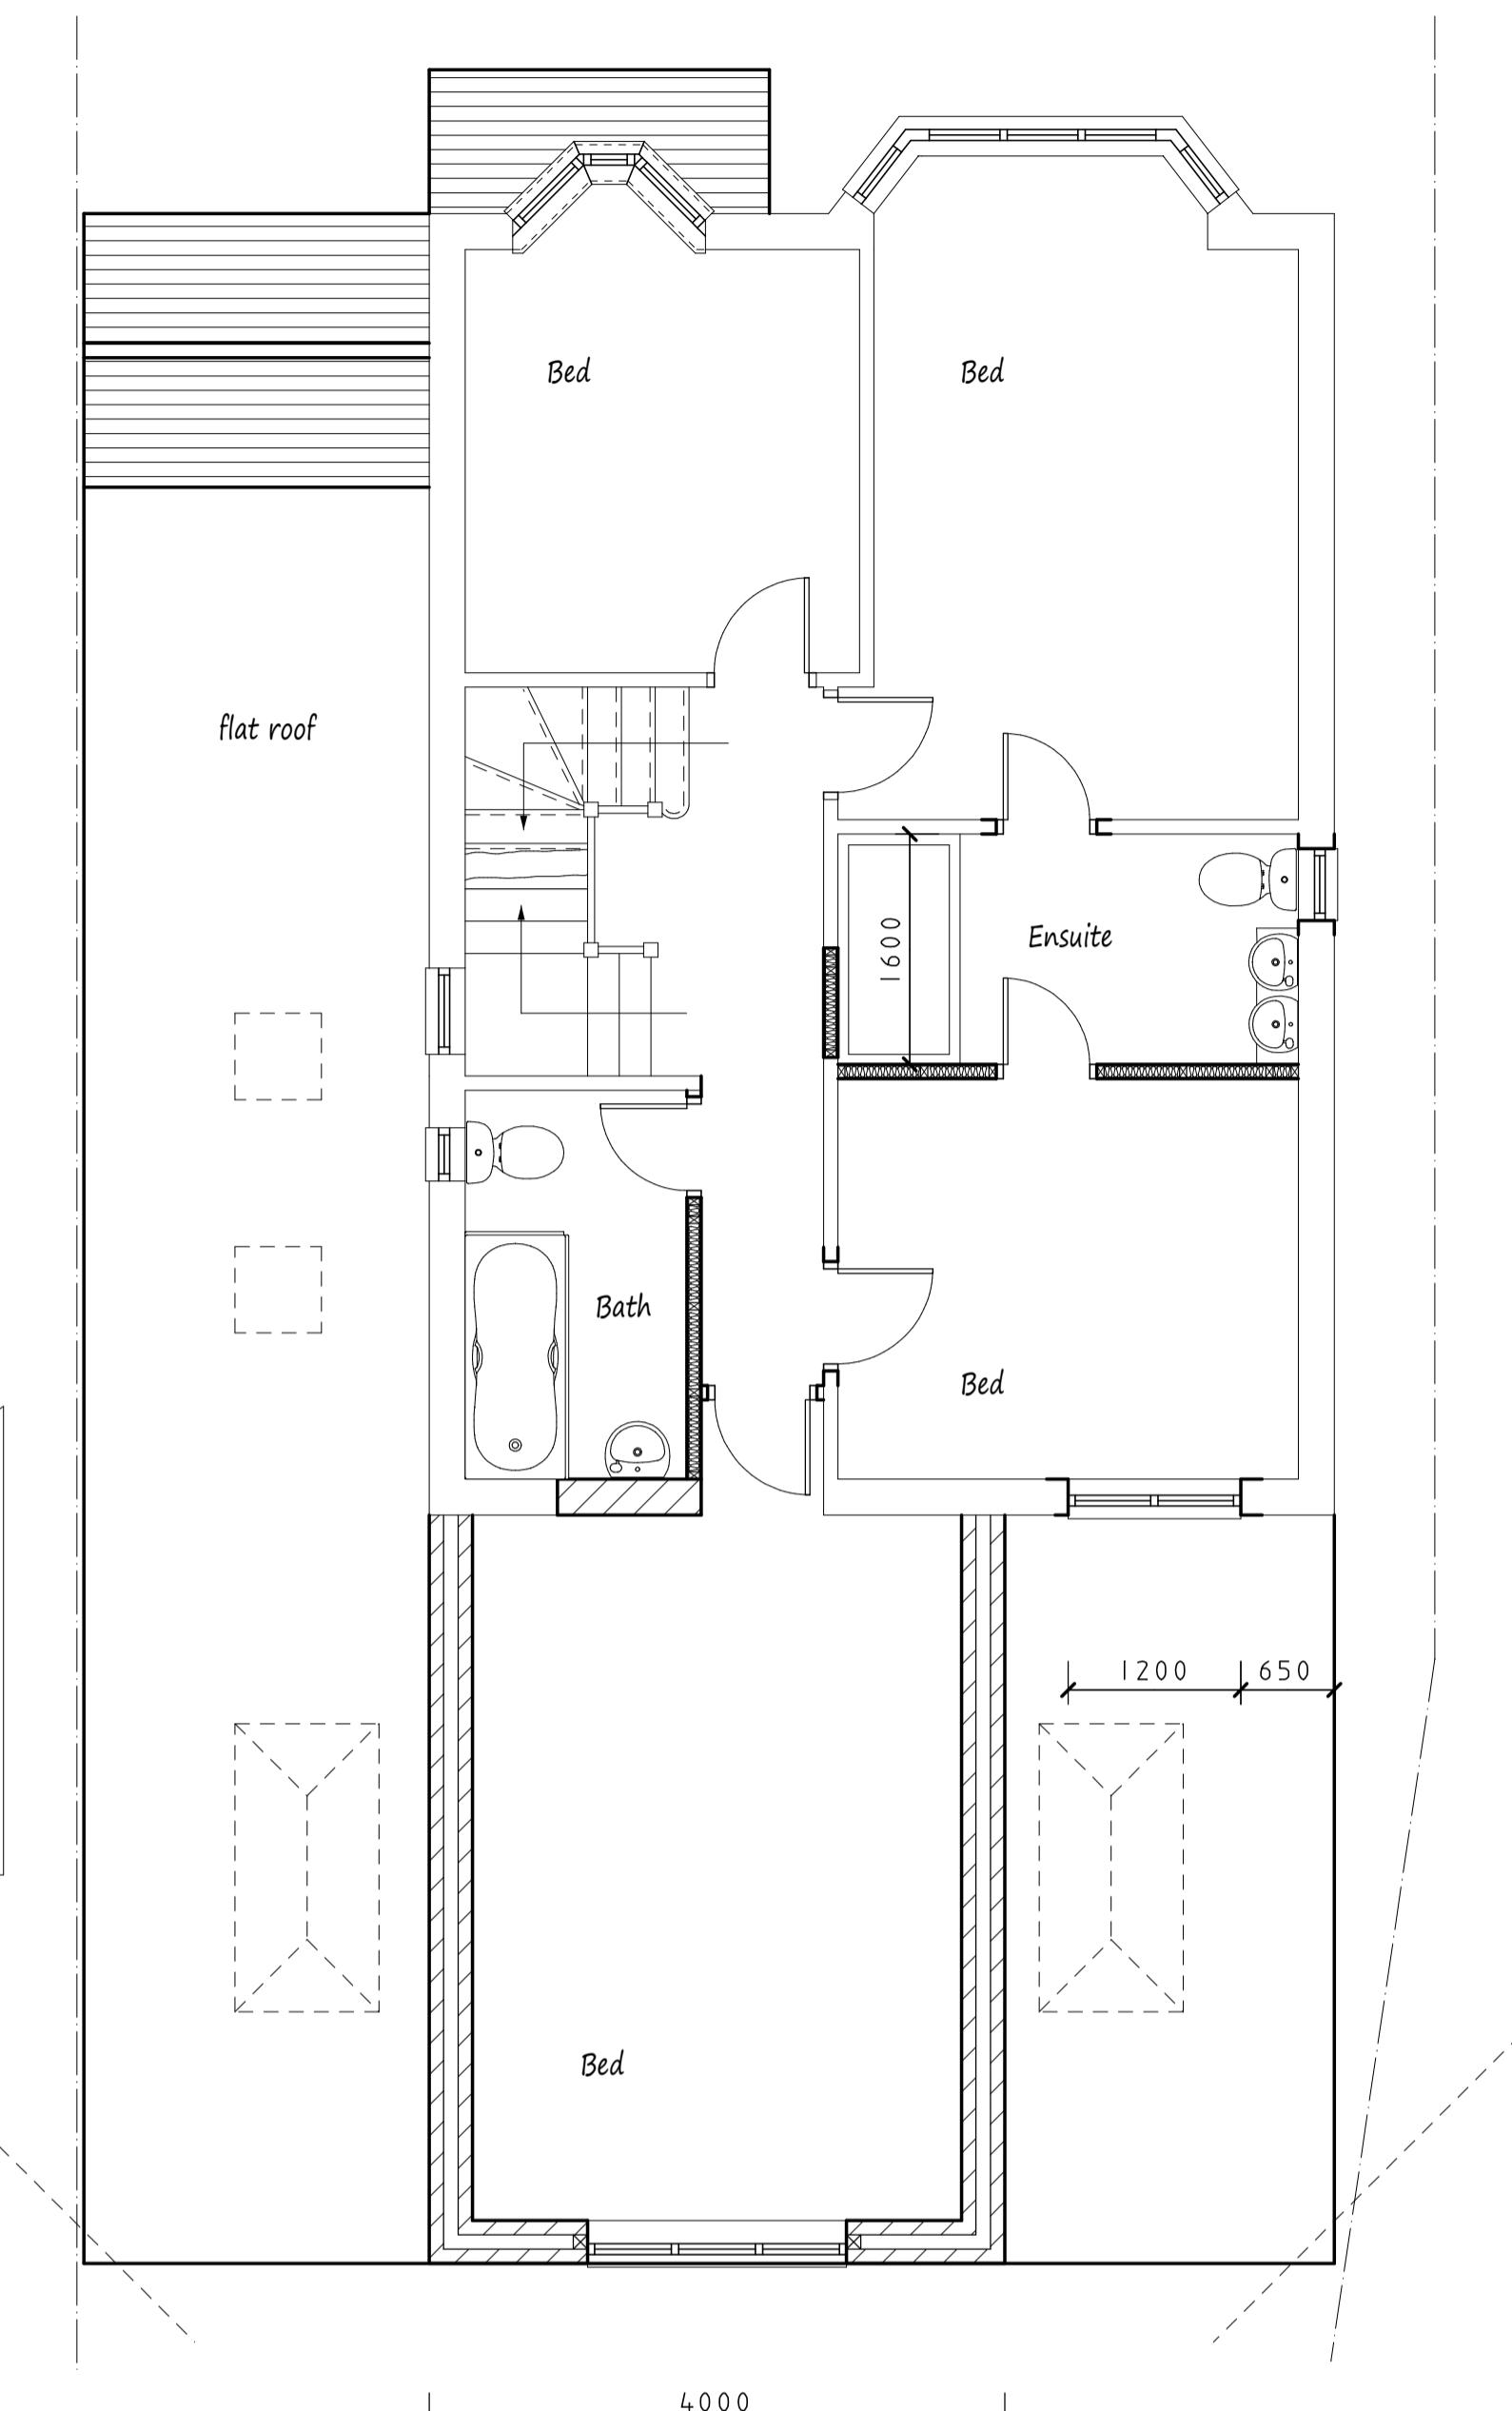

Proposed First Floor Plan

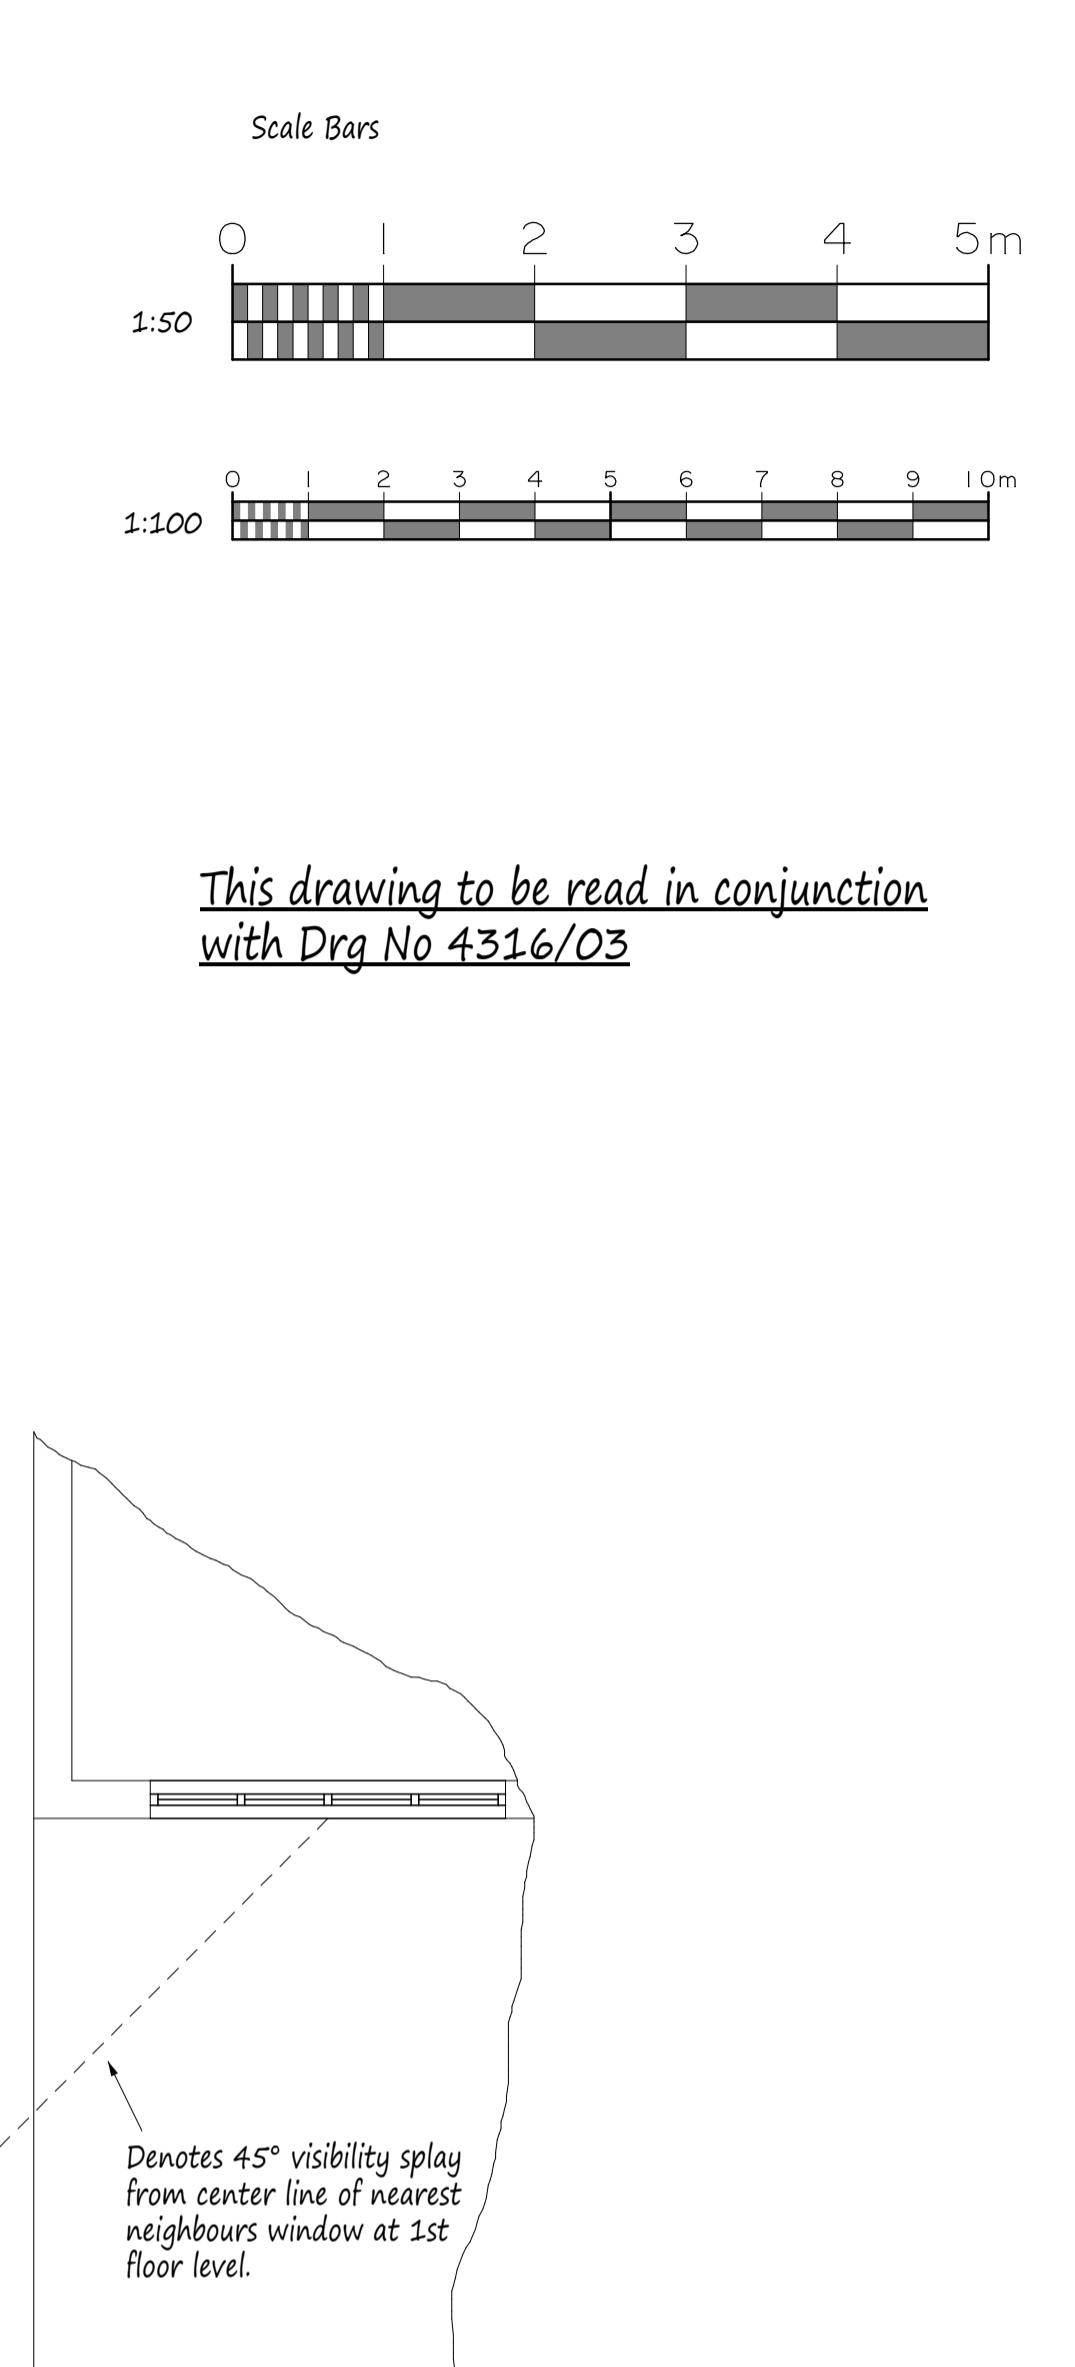

This drawing to be read in conjunction
with Drg No 4316/03

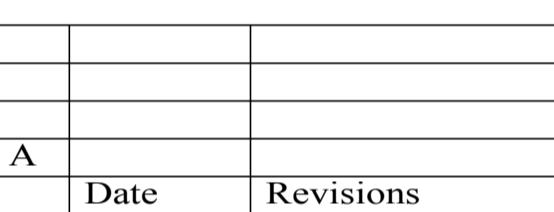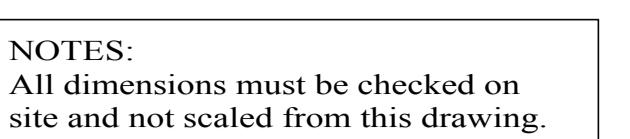

Pottle & Co Ltd.
Building Design &
Management Services

Suite A
128 Manor Way
Ruislip
Middlesex
HA4 8HR


Tel: 01895 622800
www.pottle.uk.com

Client
Mr & Mrs Lakhani


17 Westholme Gardens
Ruislip
Middlesex

Drawing Title

Proposed Single Storey Side, Two Storey Rear Extension and Front Porch.

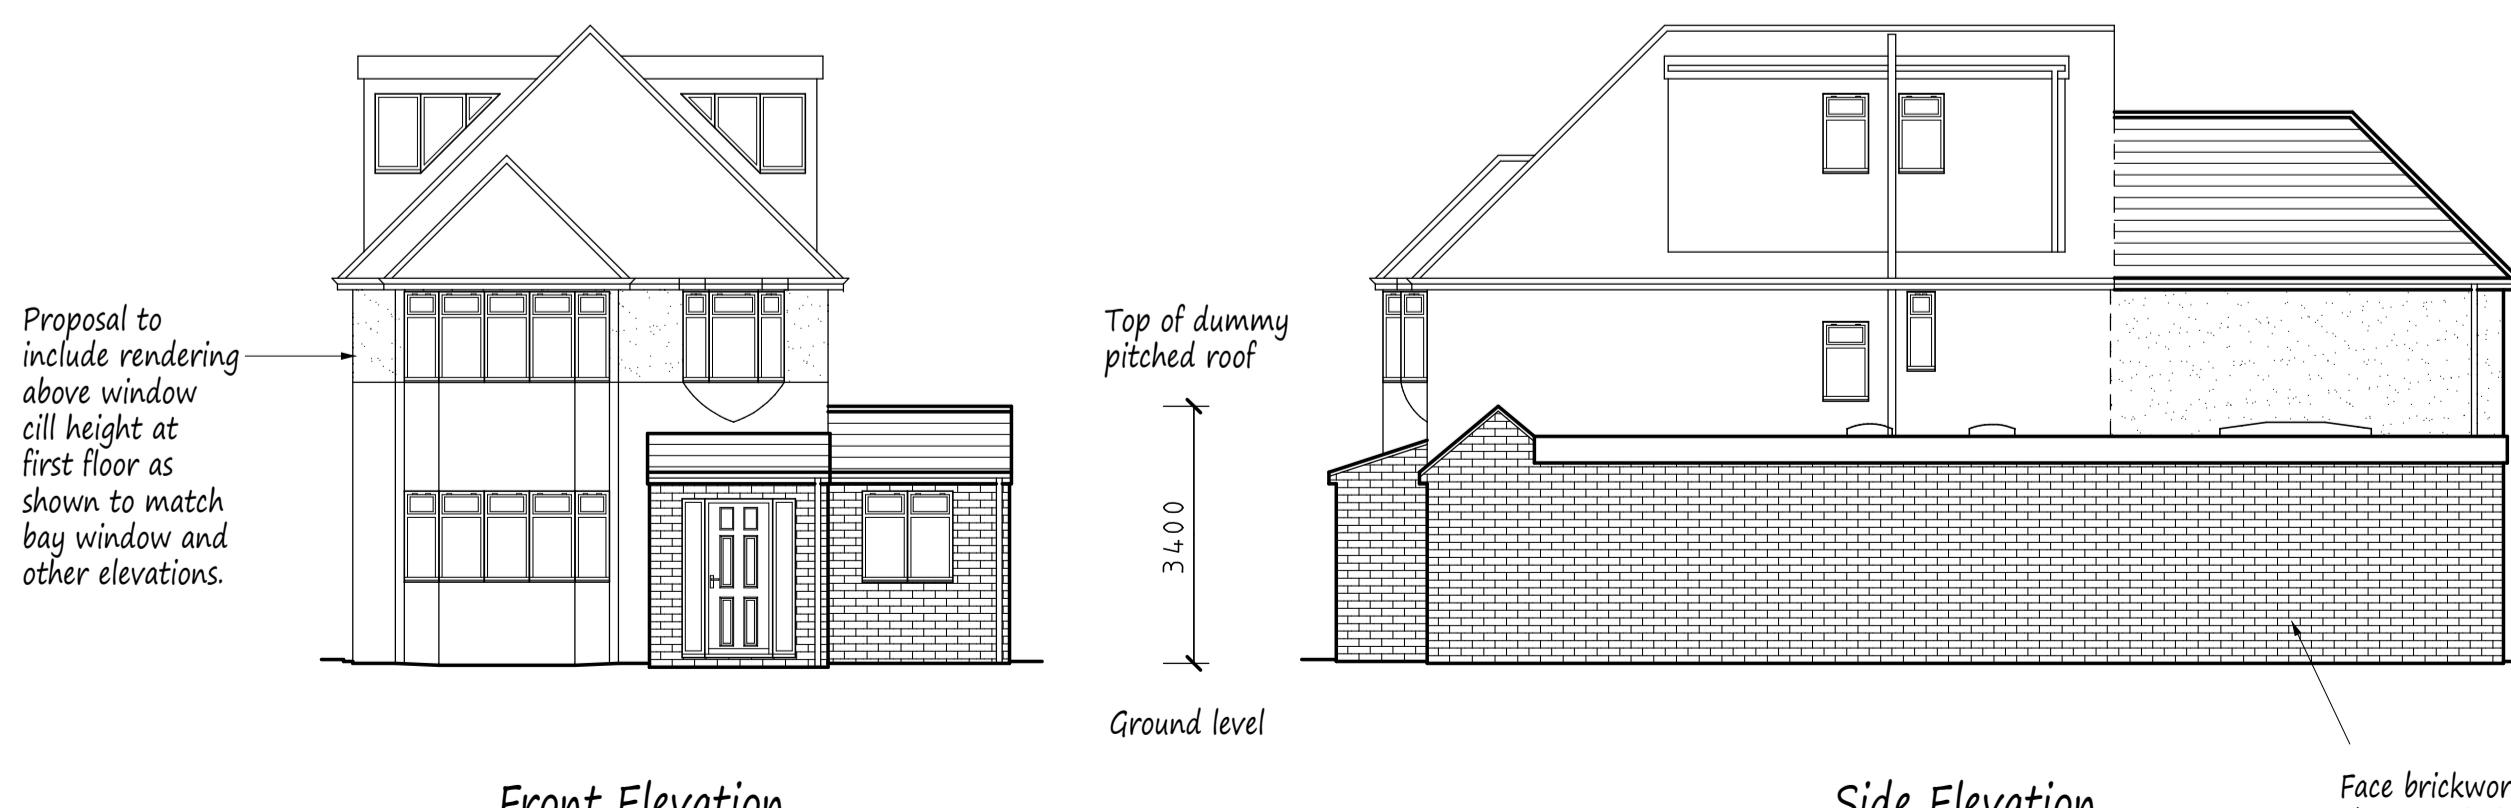

Front Elevation

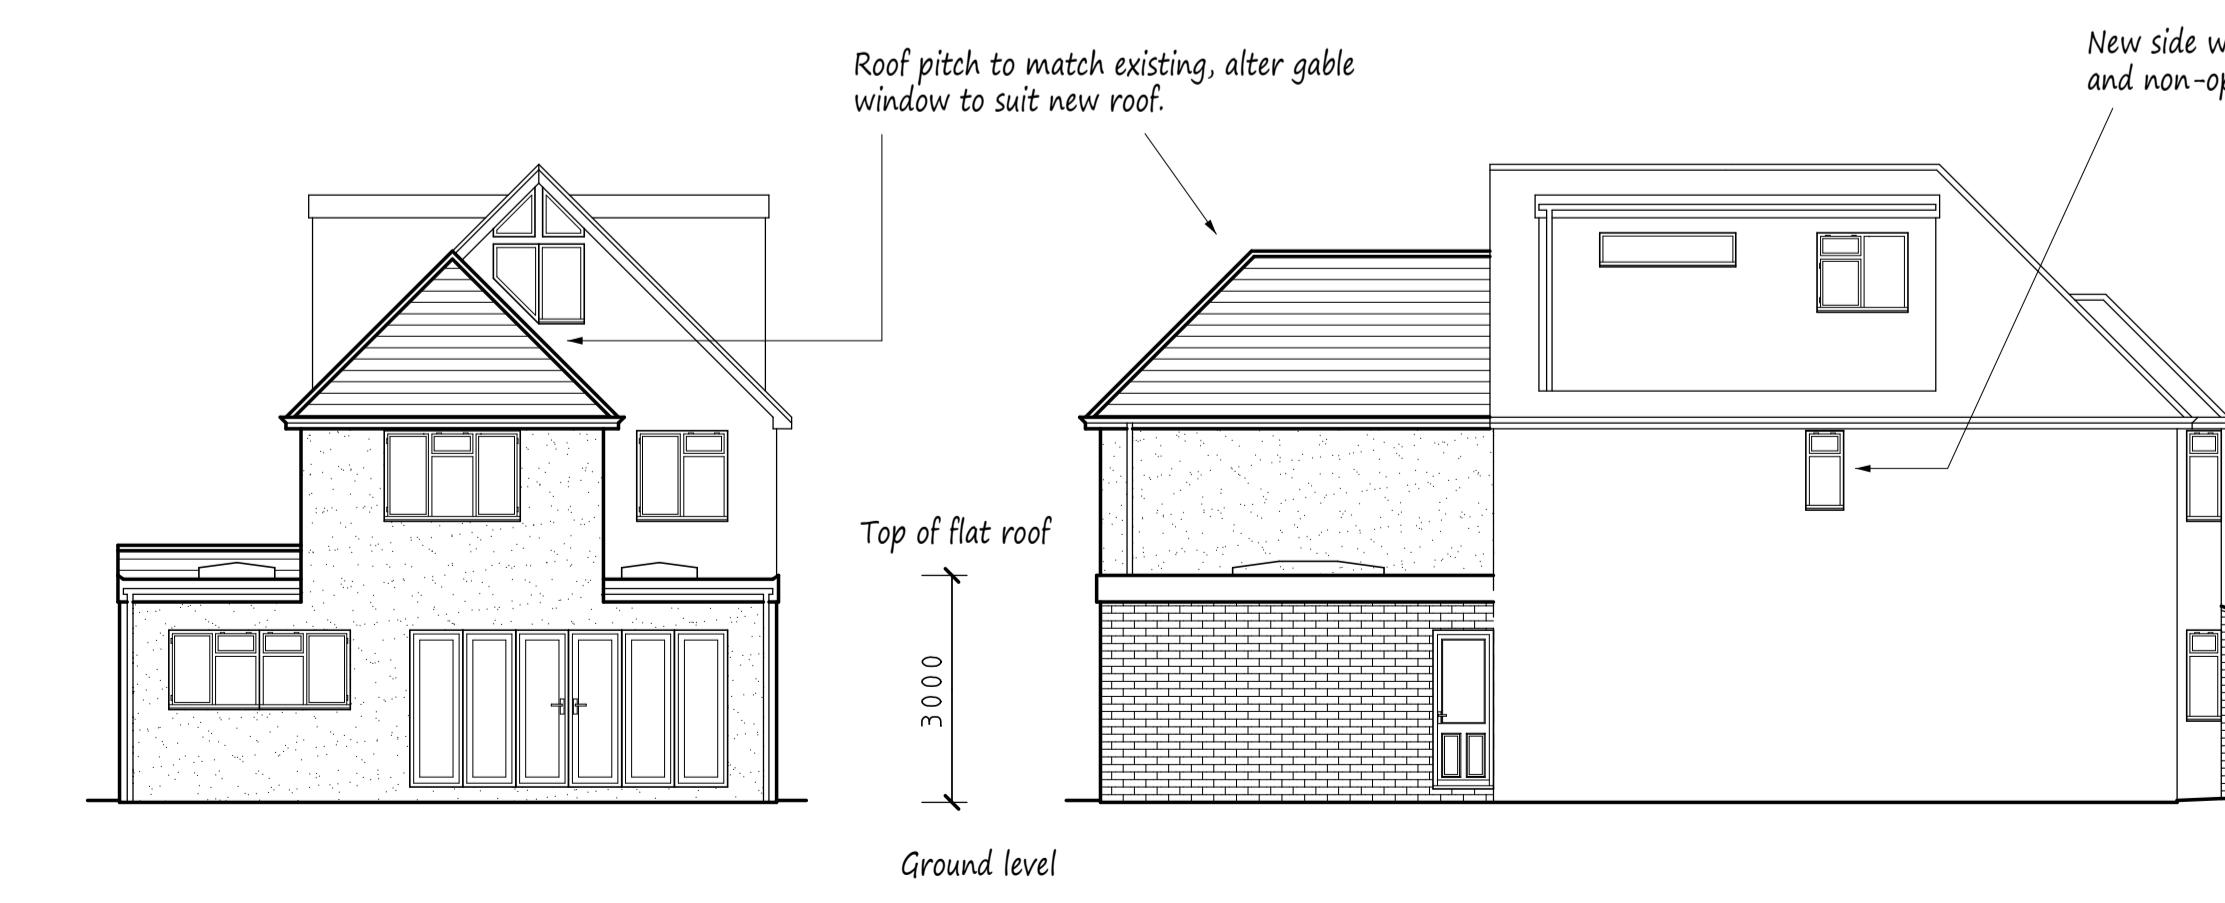

Side Elevation

Face brickwork to walls within close proximity to boundary.

Architectural drawing of a house extension. The drawing shows a brick base with a door and a window. Above the base is a flat roof area labeled 'Top of flat roof' with a height dimension of 3000. The main structure has a gabled roof with a window. An arrow points to the roof pitch with the text 'Roof pitch to match existing, alter gable window to suit new roof.' Another arrow points to a window on the side of the gable with the text 'New side window to be obscurely glazed and non-openable up to 1.7m above FFL.' A vertical dimension line on the right indicates a height of 1.7m.

Side Elevation

Scale
1:50, 100

Date	Drawn by
April 2020	MDP

Drg No.
4316/04