



1 Proposed Ground Floor Plan  
SCALE: 1/100

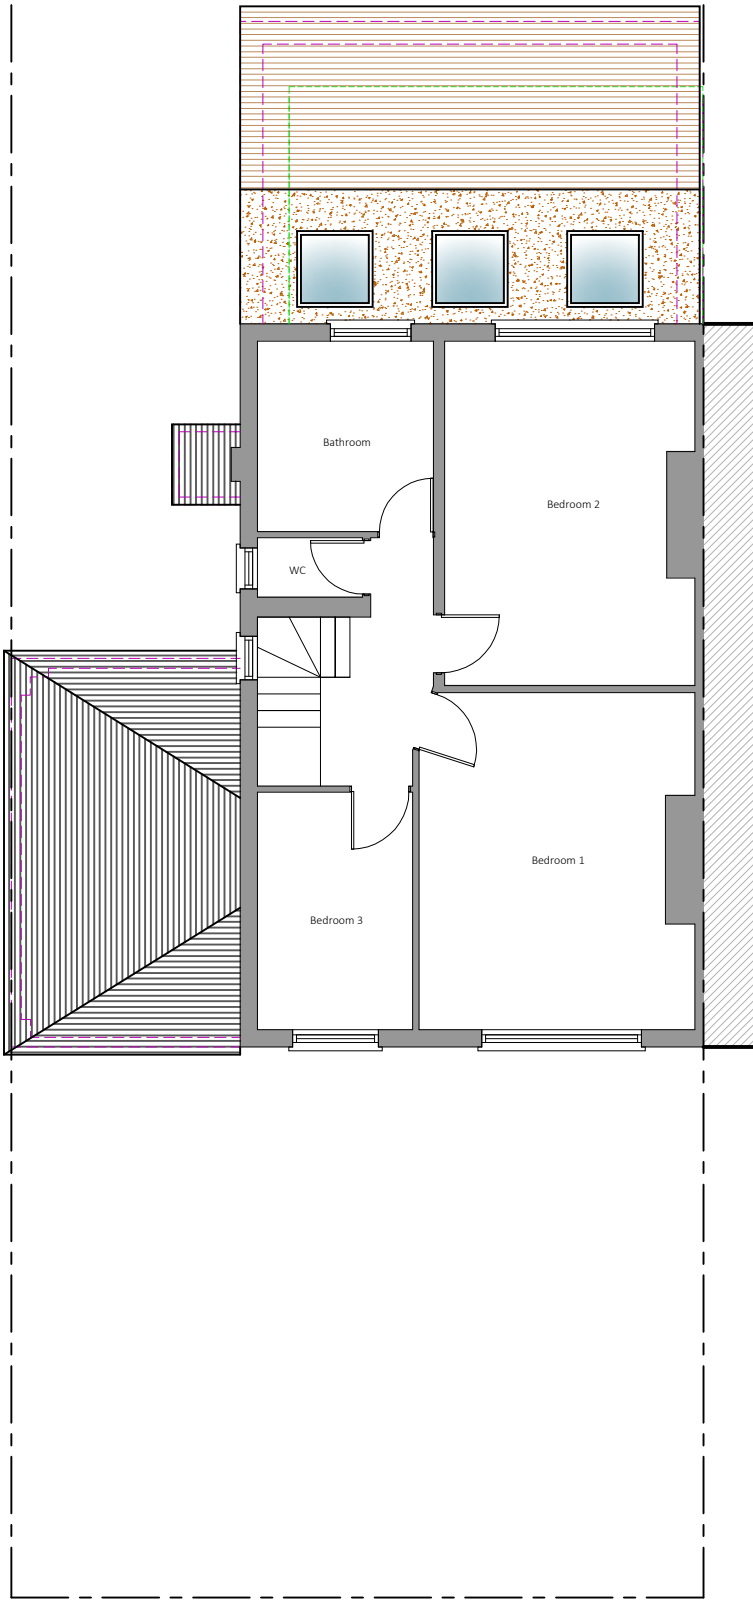


2 Proposed First Floor Plan  
SCALE: 1/100

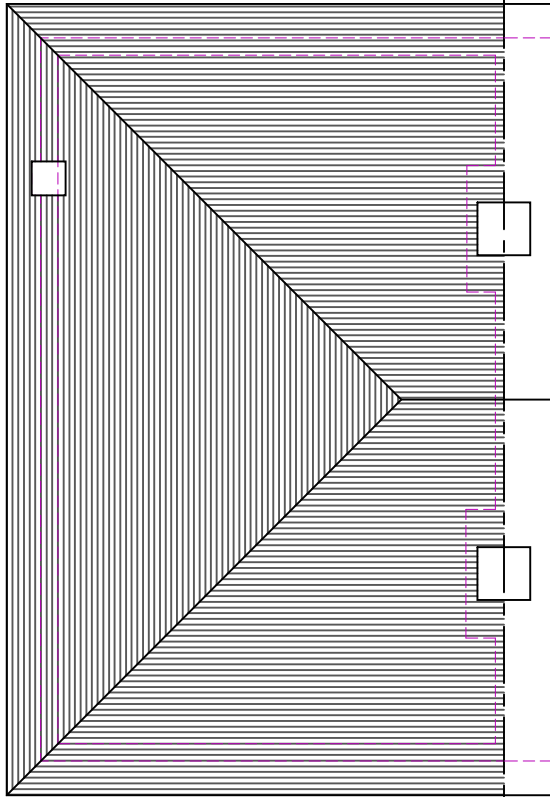

3 Proposed Roof Plan  
SCALE: 1/100

**PARTY WALL ACT 1996**  
OWNER/S MUST ENSURE ALL  
PARTY WALL AGREEMENTS ARE  
IN PLACE BEFORE ANY BUILDING  
WORKS ARE TO COMMENCE

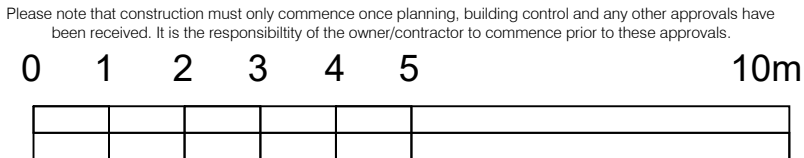

Legend	
Walls Removed	
New Walls	
Existing Walls to Remain	
Boundary Wall	
Sound Separating Walls	
Proposed Extensions	

**IMPORTANT GENERAL NOTE**  
The specification is to be read in conjunction with the plans/section details, and other associated Structural details as may be provided.  
All work is to be carried out to the Local Authority Planning and Building Regulations Approval, and the Codes of Practice and British Standards as necessary.  
All dimensions, levels, sizes, positions and locations of particulars as indicated on drawings are to be verified by the appointed Contractor on site prior to engaging in works. Any discrepancies must be reported to the Architect/Surveyor/Engineer or responsible person/s immediately.  
The Contractor is responsible for ensuring compliance with the CDM Regulations, and appropriate Health & Safety on site precautions.  
The Client/Building Owner must obtain any necessary PARTY WALL AGREEMENTS, prior to engaging in the works on site.

Revision	Date	Description

**A3**

Paper Size	Scale
	1:100
	Revision
	1st
	Jul-22
Drawn By	Checked By
AP	NE

Construct 360 Ltd, Trading as:	
DontMoveExtend.com <sup>®</sup>	
info@DontMoveExtend.com Tel: 0208 206 0011	
Site Address: 68 Deane Croft Road Pinner HA5 1SP	
Status: Planning Issue	Proposed Plans
Drawing Number: DCR68-01-1003	

DontMoveExtend.com and the Red Box are Registered Trade Marks Of Construct 360 Ltd

COPYRIGHT © 2022