


Proposed
Ground floor plan

01
100

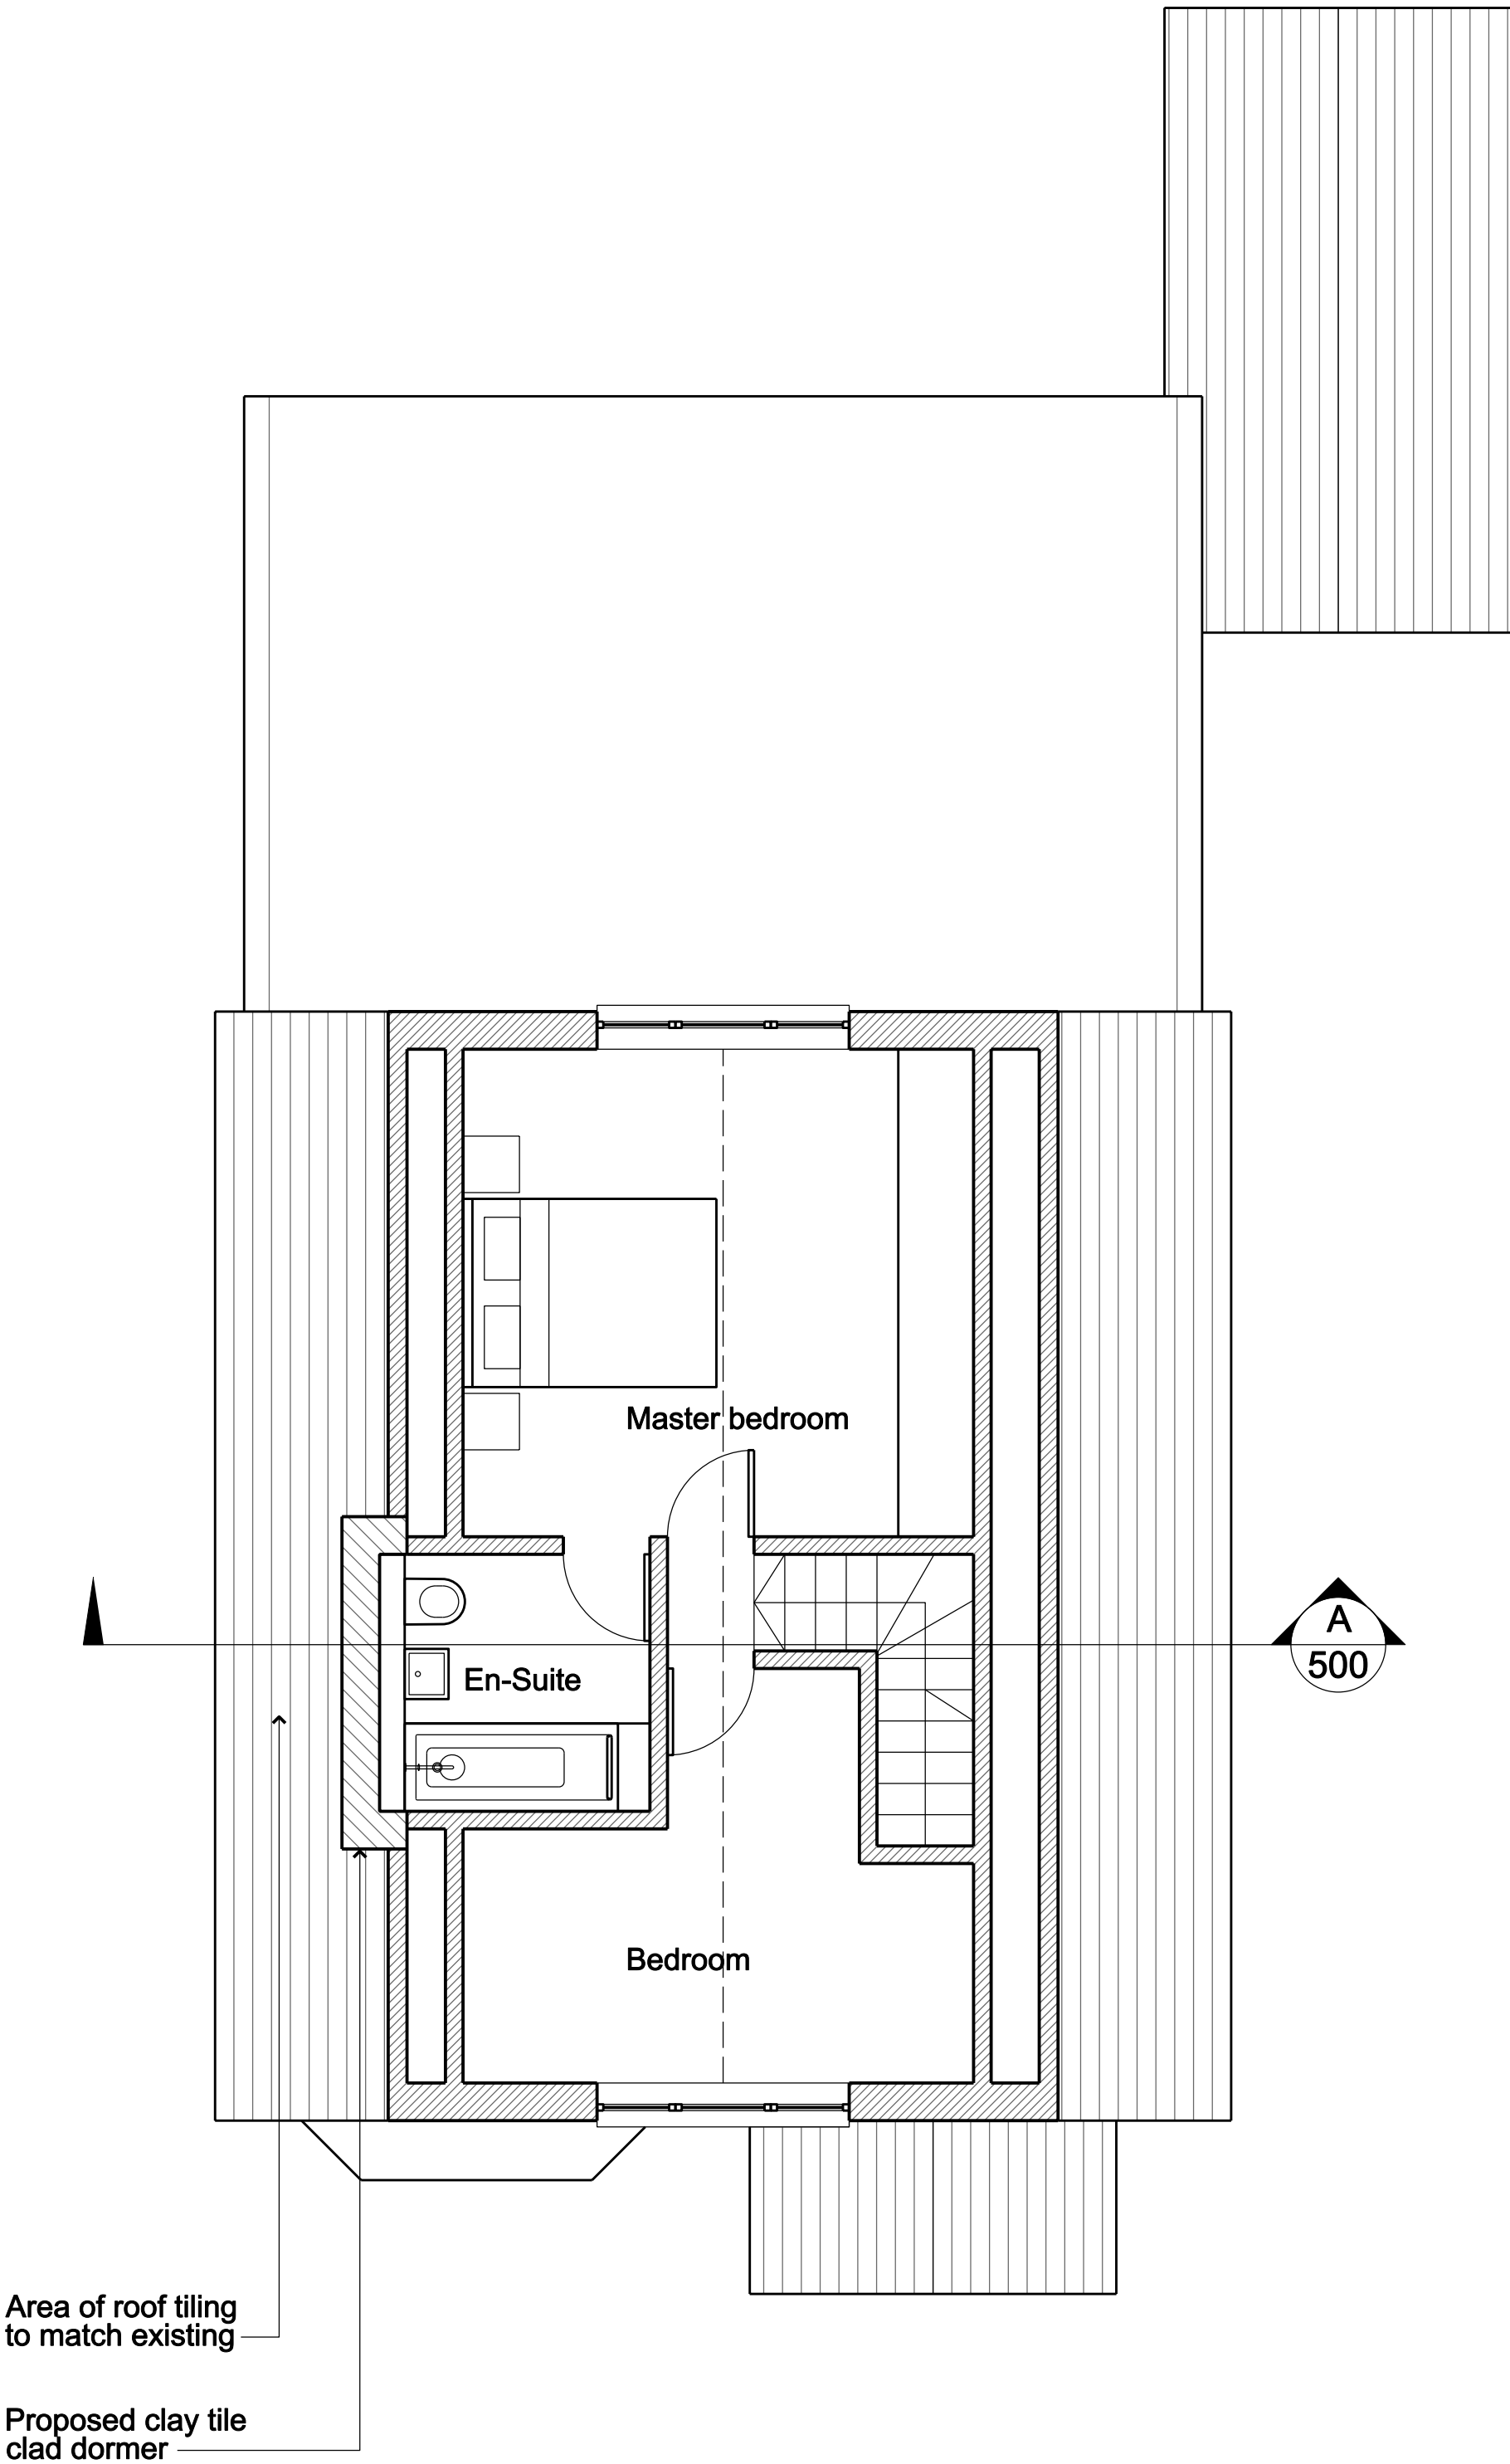


Area of roof tiling
to match existing

Proposed clay tile
clad dormer

Proposed
First floor plan

02
100

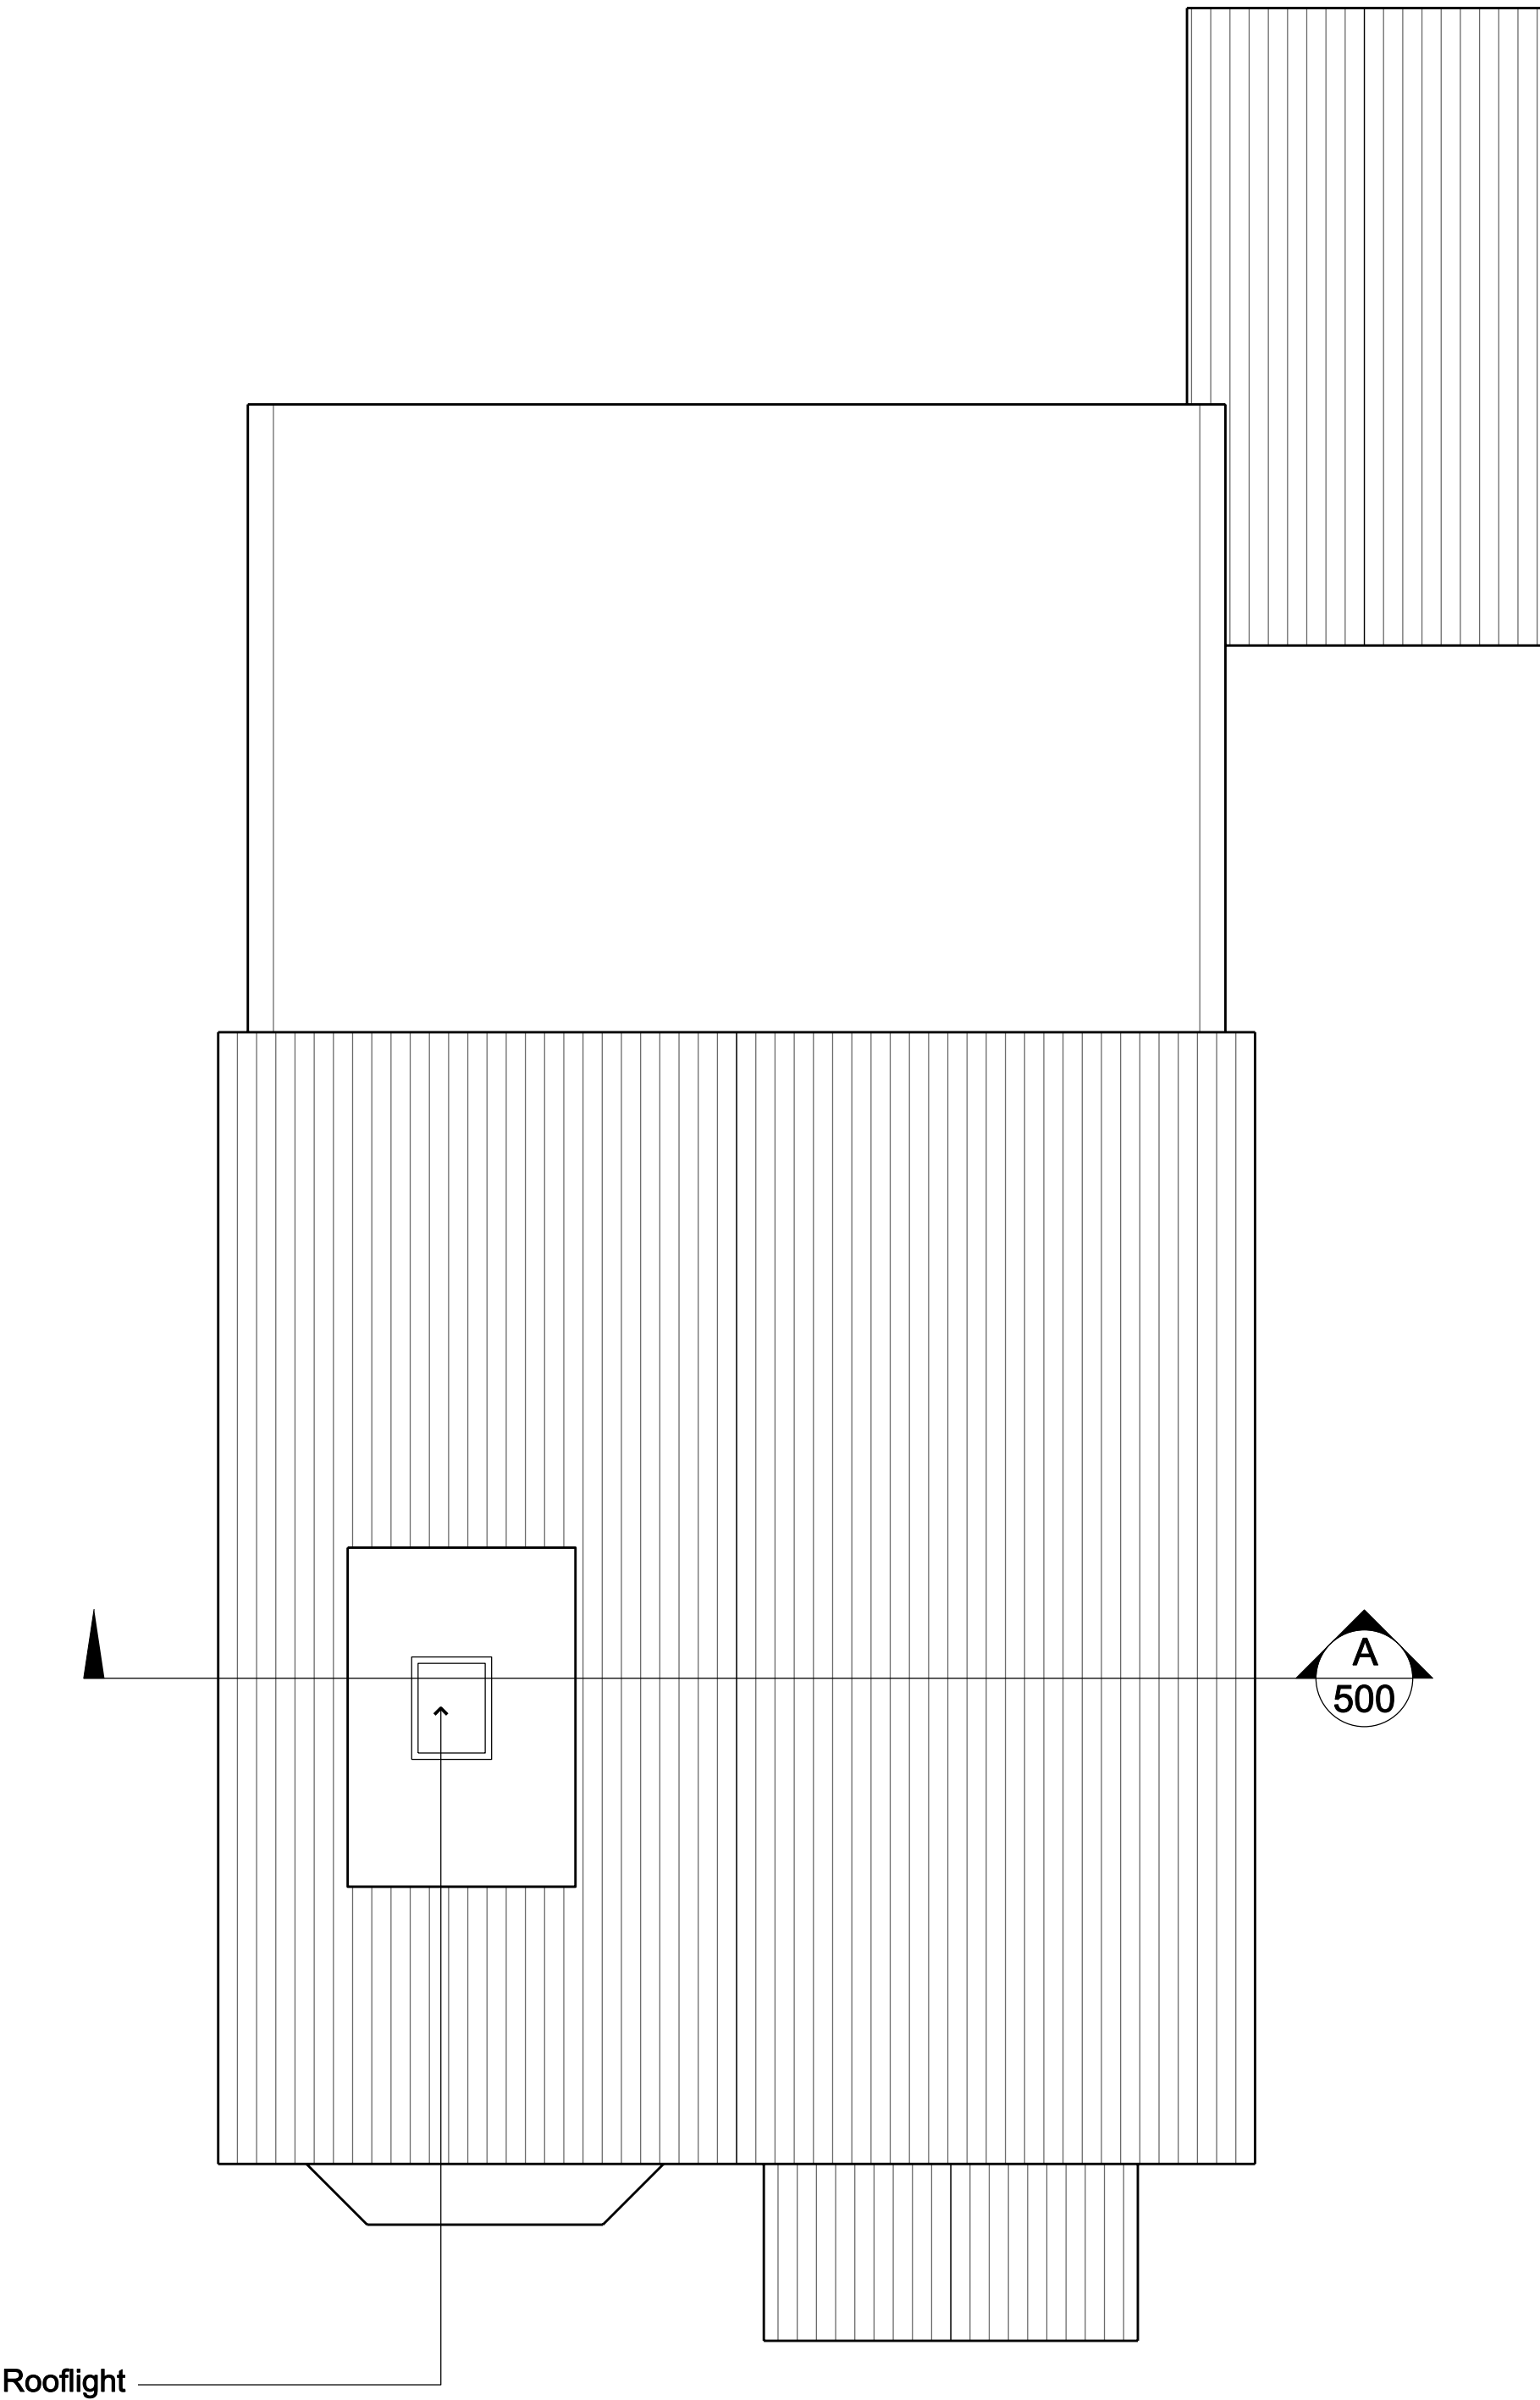

Proposed
Roof plan

03
100

NOTES:
FOR ALL STRUCTURE REFER TO STRUCTURAL ENGINEER'S DRAWINGS AND SPECIFICATION
ALL M&E AND DRAINAGE TO CONTRACTOR'S DESIGN

The contractor must check dimensions on site. Only figured dimensions
to be worked from.

Any discrepancies must be reported to the architect before proceeding

REVISIONS			
Rev.	Description	Date	Checked
PD1	Permitted Development	22.04.2022	SPH

05m

1

PROJECT TITLE:
Swakeleys Road

DRAWING TITLE:
Proposed: Plans

PROJECT NO: 2103	DRAWING NO: 100	REVISION NO: PD1	STATUS: I	SCALE: 1:50 @ A1 1:100 @ A3
---------------------	--------------------	---------------------	--------------	-----------------------------------

THE ISSUE DATE:
April 2022

This drawing is © copyright by Palmer-Hogan Ltd.