



Proposed
Front elevation
01
400

Proposed clay tile
clad dormer to match
existing




Proposed
Side elevation
02
400



Proposed
Rear elevation
03
400

Proposed clay tile
clad dormer to match
existing

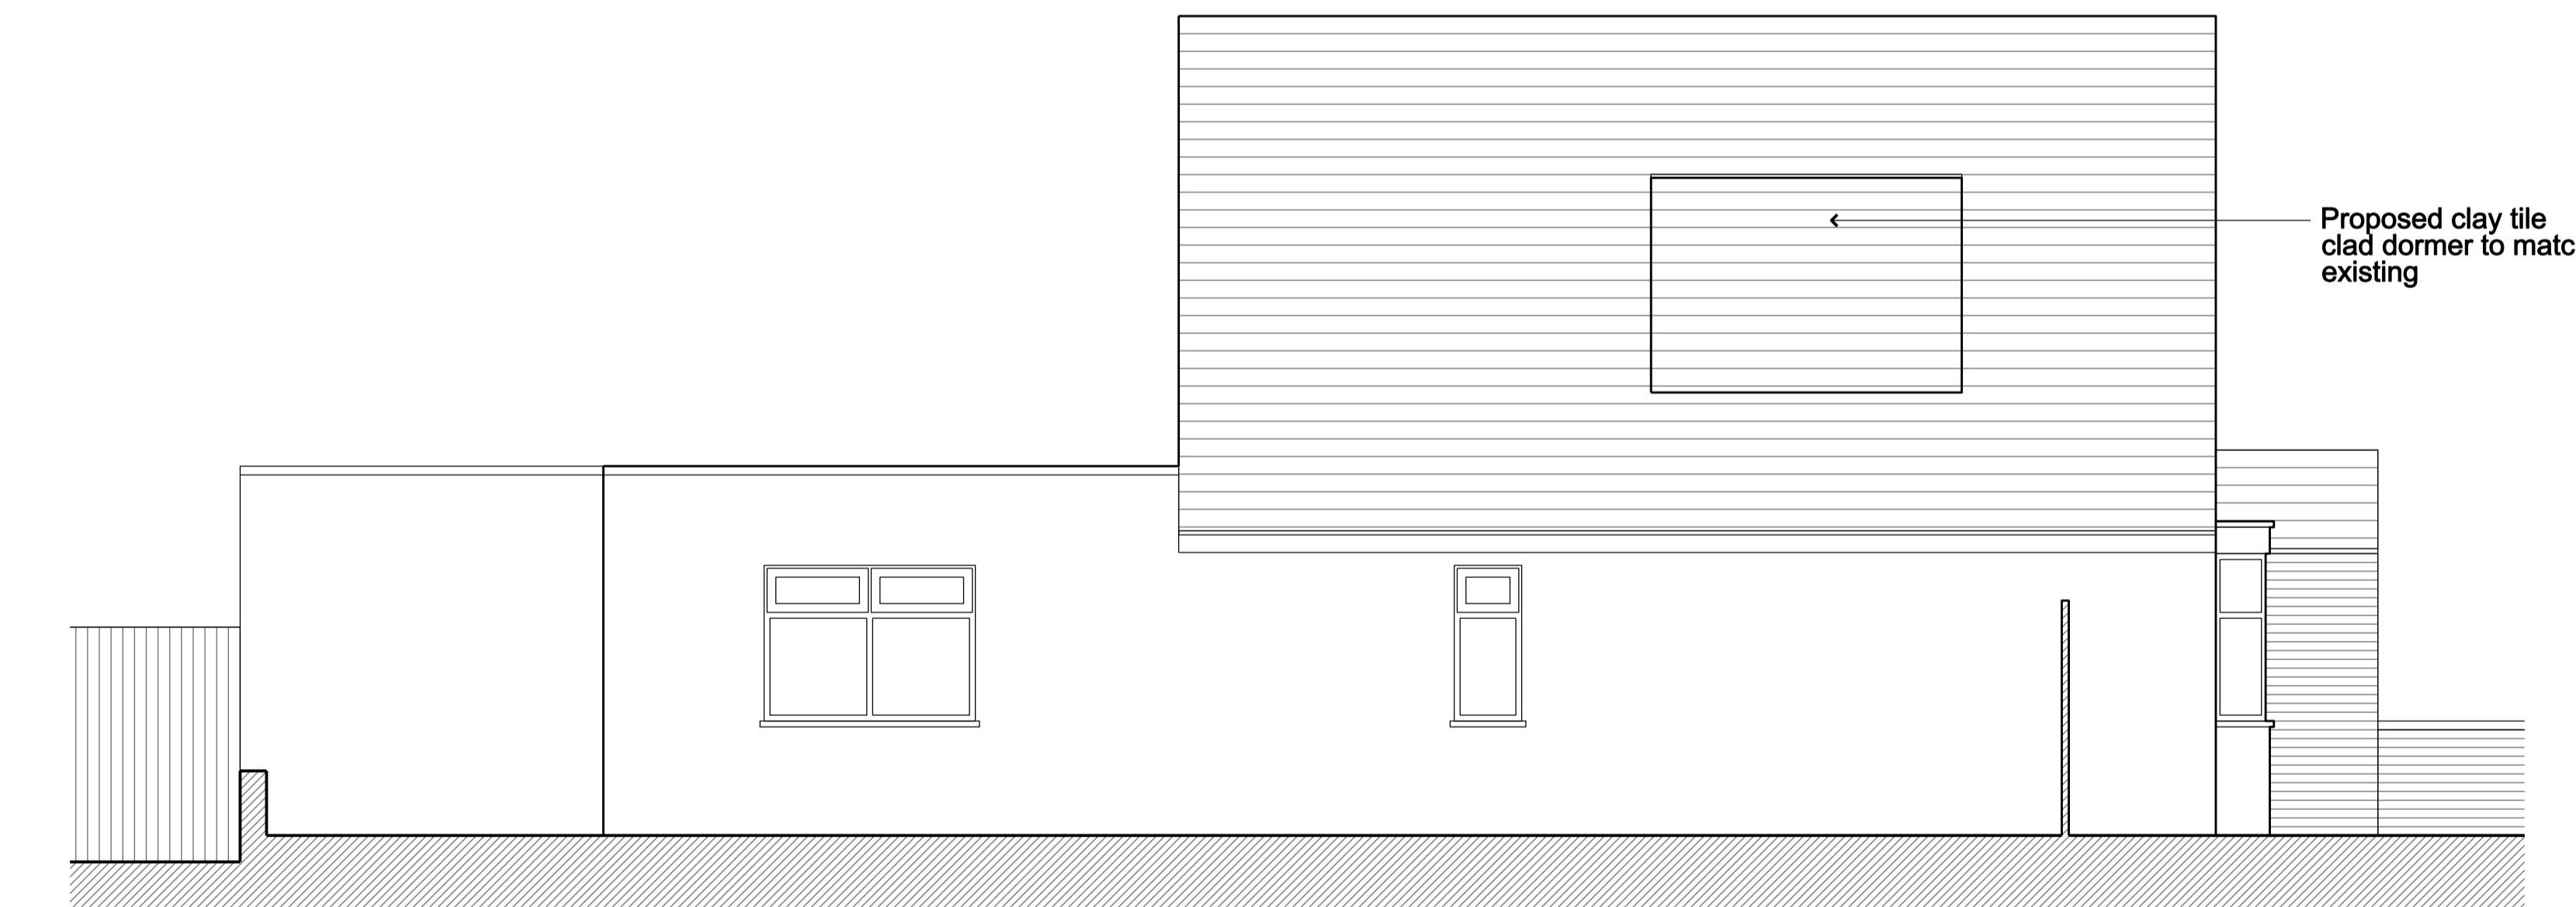

Proposed
Side elevation
04
400

NOTES:
FOR ALL STRUCTURE REFER TO STRUCTURAL ENGINEER'S DRAWINGS AND SPECIFICATION
ALL M&E AND DRAINAGE TO CONTRACTOR'S DESIGN

The contractor must check dimensions on site. Only figured dimensions
to be worked from.

Any discrepancies must be reported to the architect before proceeding

REVISIONS			
Rev.	Description	Date	Checked
PD1	Permitted Development	22.04.2022	SPH

0	5m			
PROJECT TITLE: Swakeleys Road				
DRAWING TITLE: Proposed: Elevations				
PROJECT NO. 2103	DRAWING NO. 400	REVISION NO. PD1	STATUS I	SCALE 1:50 @ A1 1:100 @ A3
DRAWN BY: April 2022				
This drawing is © copyright by Palmer-Hogan Ltd.				