


Do not scale off this drawing. All dimensions to be verified on site before the commencement of any shop drawings or work whatever, either on behalf or for that of sub-contractors or suppliers. Report all discrepancies to the engineer immediately.

This drawing to be read with all related Architects and engineers drawings and other relevant information.



EXISTING STREET ELEVATION

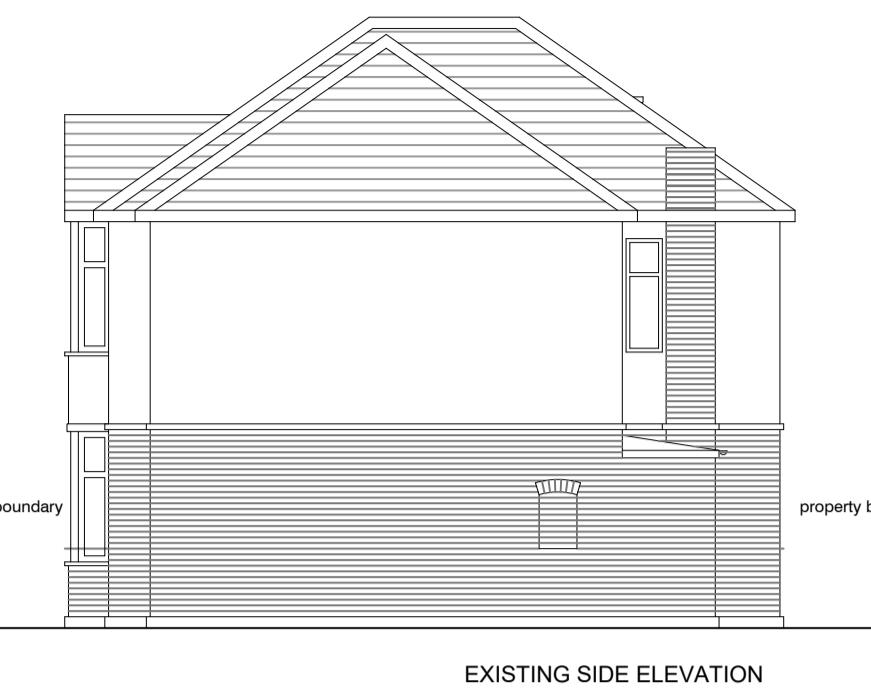


EXISTING SIDE ELEVATION



EXISTING REAR ELEVATION




PROPOSED STREET ELEVATION

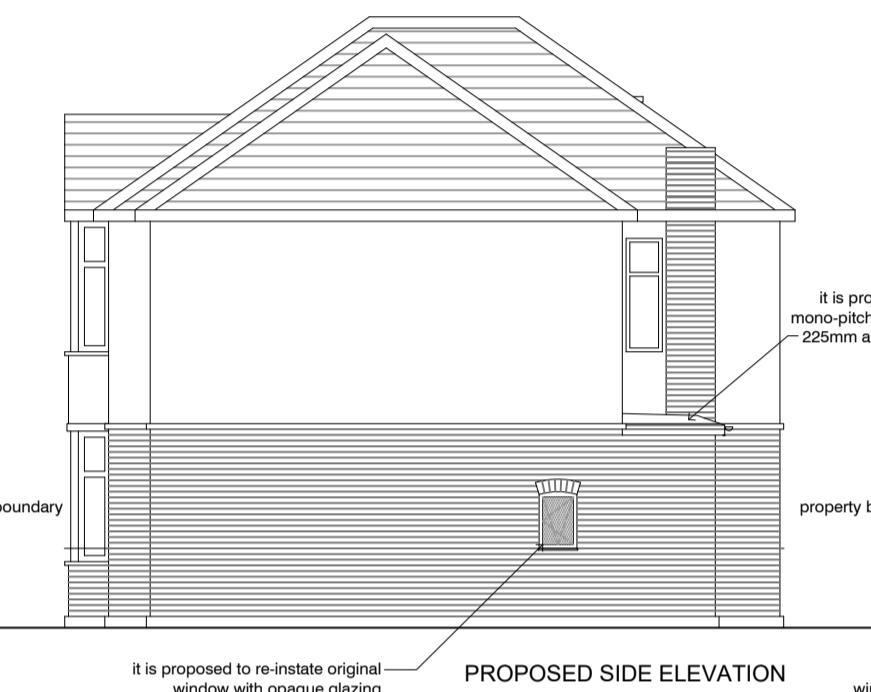


PROPOSED SIDE ELEVATION



PROPOSED REAR ELEVATION

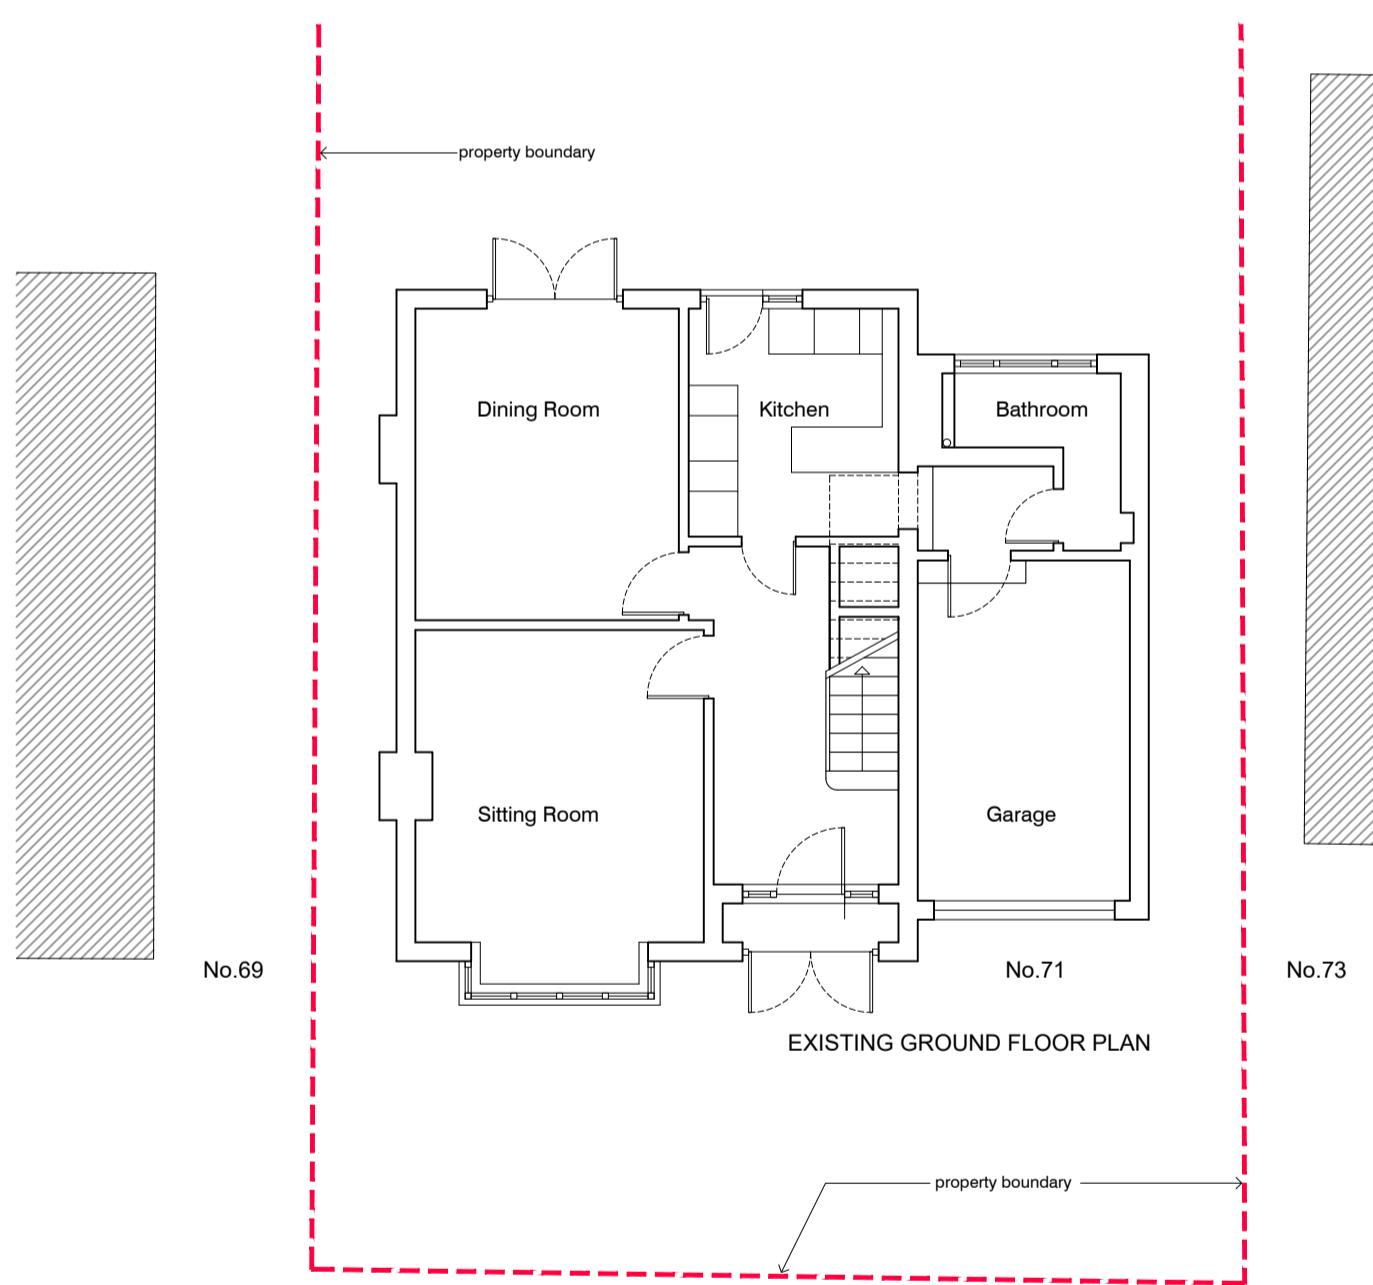

No.69

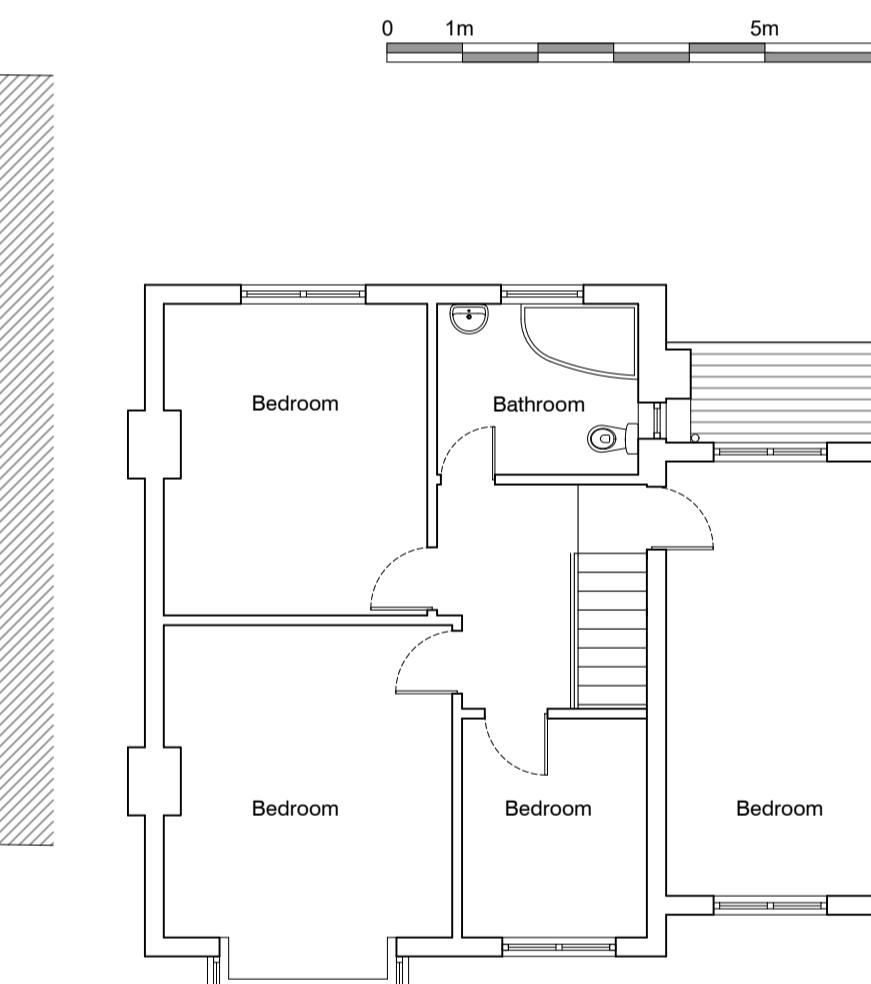


No.73


0 1m 5m 10m



Street View
N.T.S.

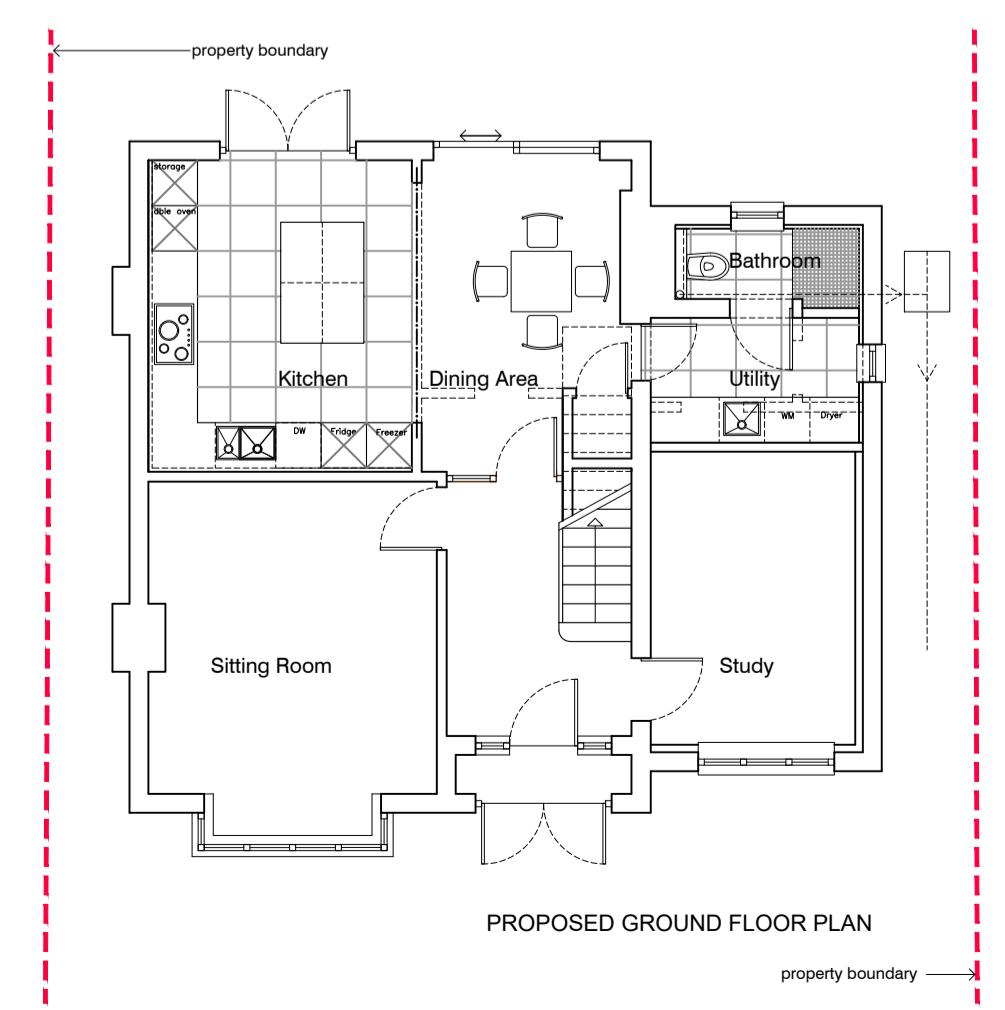

PROPOSED GROUND FLOOR PLAN

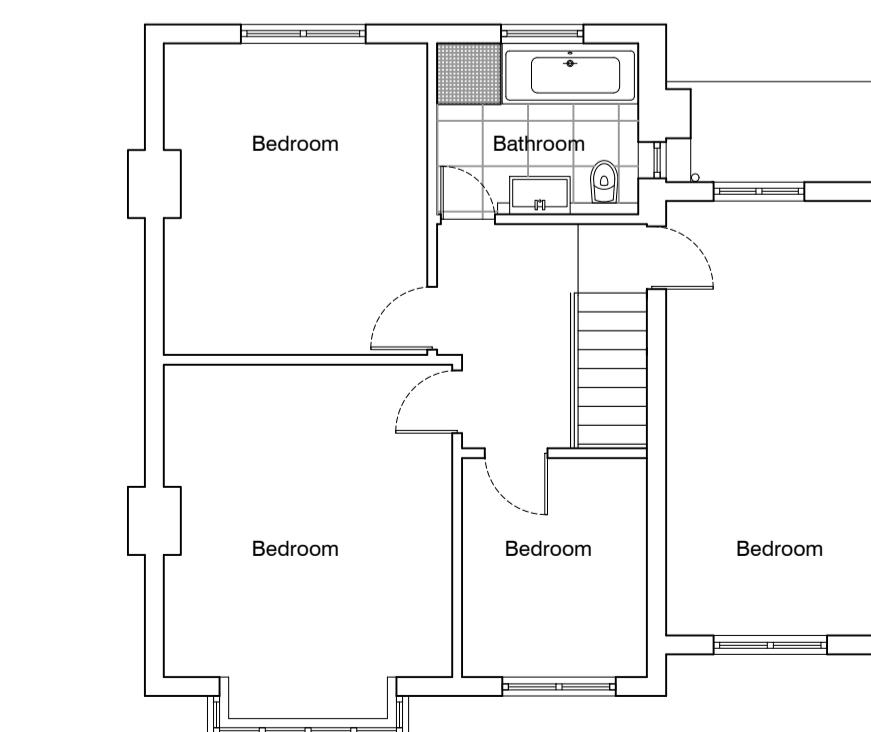

PROPOSED FIRST FLOOR PLAN



Garden Views
N.T.S.




project
71 Elm Avenue
Ruislip
HA4 8PG
drawing title
EXISTING AND PROPOSED
PLANS AND ELEVATIONS
SITE PHOTOGRAPHS

date
DEC'22 scale 1:100 @A1 drn ckd
T: +44(0) 1494 837827 07775762585
E: jerzy@steria.co.uk

J M STERA MSc Arch, MSc Mech, RIBA
Chartered Architect
T: +44(0) 1494 837827 07775762585
E: jerzy@steria.co.uk
Drayton House, Chiltern Road
Ballingdon HP16 9LJ, United Kingdom

drawing no.
AL 001

© Copyright

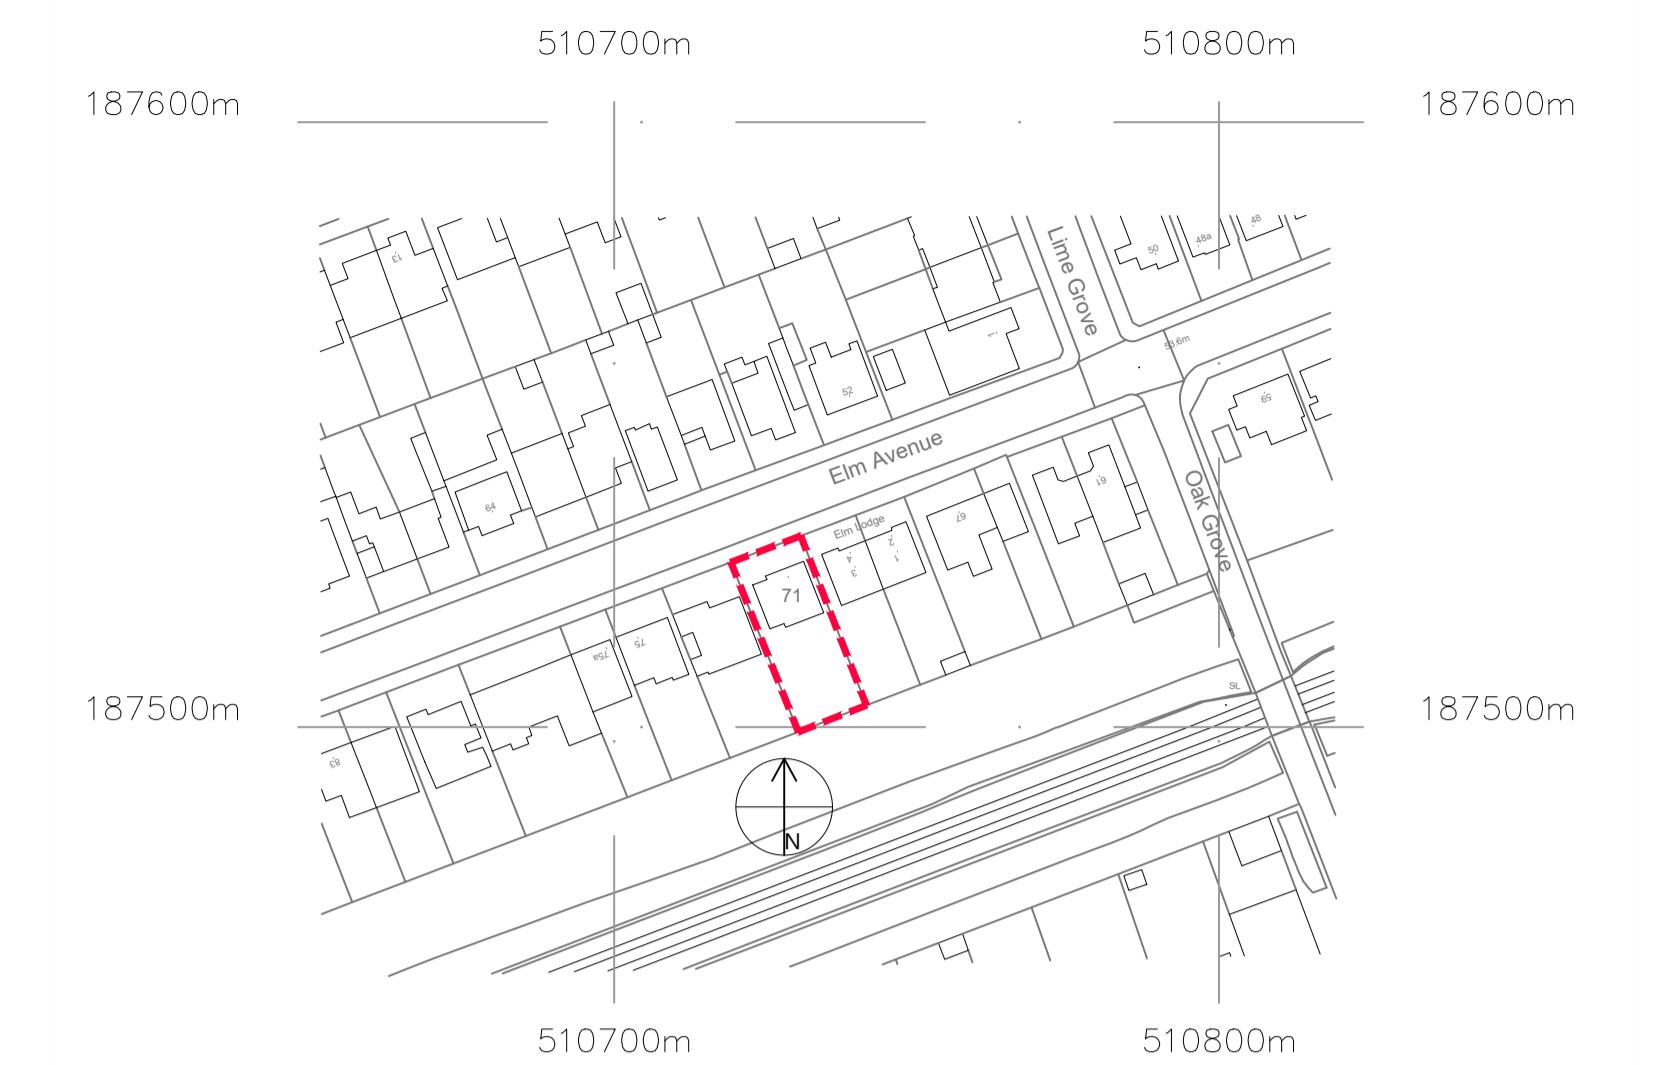

?Crown Copyright and database rights 2022 OS Licence no. 100059809

LOCATION PLAN
1:1250 @ A1