


Title: EXISTING FLOORPLANS  
Address: 99 Wise Lane, West Drayton UB7 7EX

DWG no: WL-001  
SCALE: 1/100 & 1/200 DATE: 17/06/2024  
SHEET: A3 REV: -

All measurements are taken using laser measure and therefore, may be subject to a small margin of error.  
This drawing is copyright © and may not be reproduced without permission.  
Plans not suitable for construction purposes

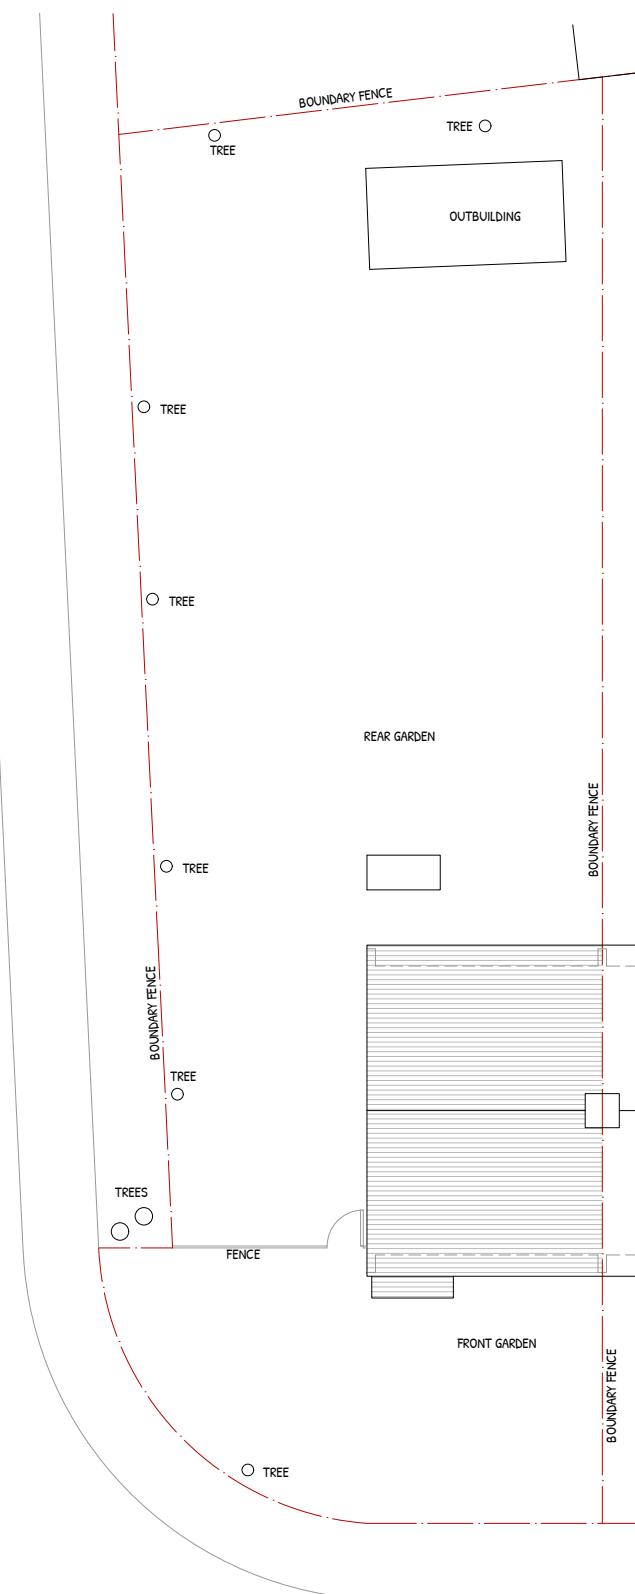


EXISTING BLOCK/ROOF PLAN  
Scale 1 / 200

0 1000 2000 3000 4000 5000


1000 2000 3000 4000 5000



EXISTING FRONT ELEVATION

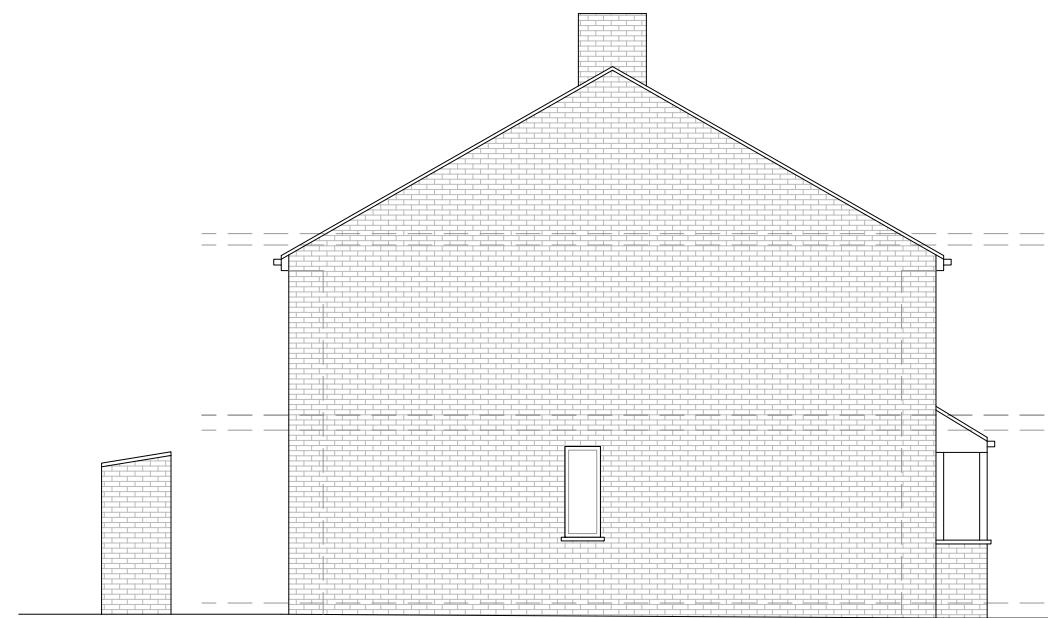


EXISTING LEFT SIDE ELEVATION

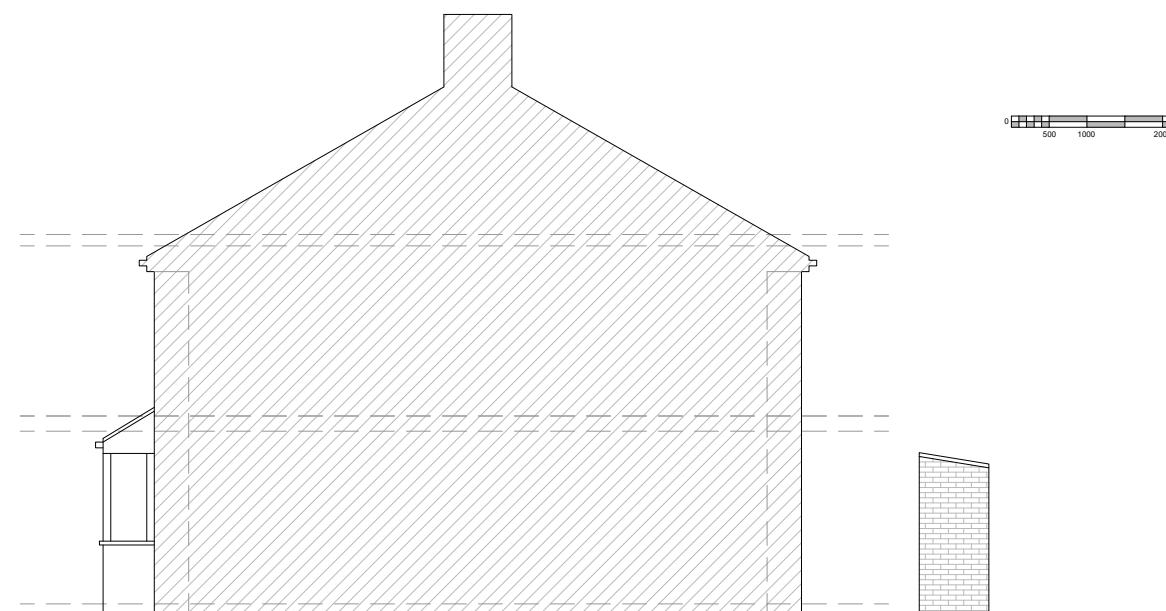

EXISTING RIGHT SIDE ELEVATION



EXISTING REAR ELEVATION

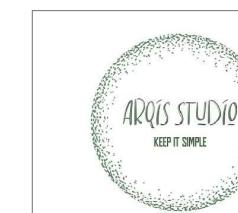

Title: EXISTING ELEVATIONS




DWG no: WL -002

Address: 99 Wise Lane,  
West Drayton UB7 7EX

SCALE: 1/100 DATE: 17/06/2024

SHEET: A3 REV: -

All measurements are taken using laser measure and therefore, may be subject to a small margin of error.  
This drawing is copyright © and may not be reproduced without permission.  
Plans not suitable for construction purposes

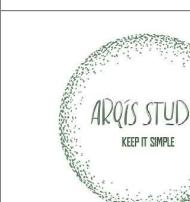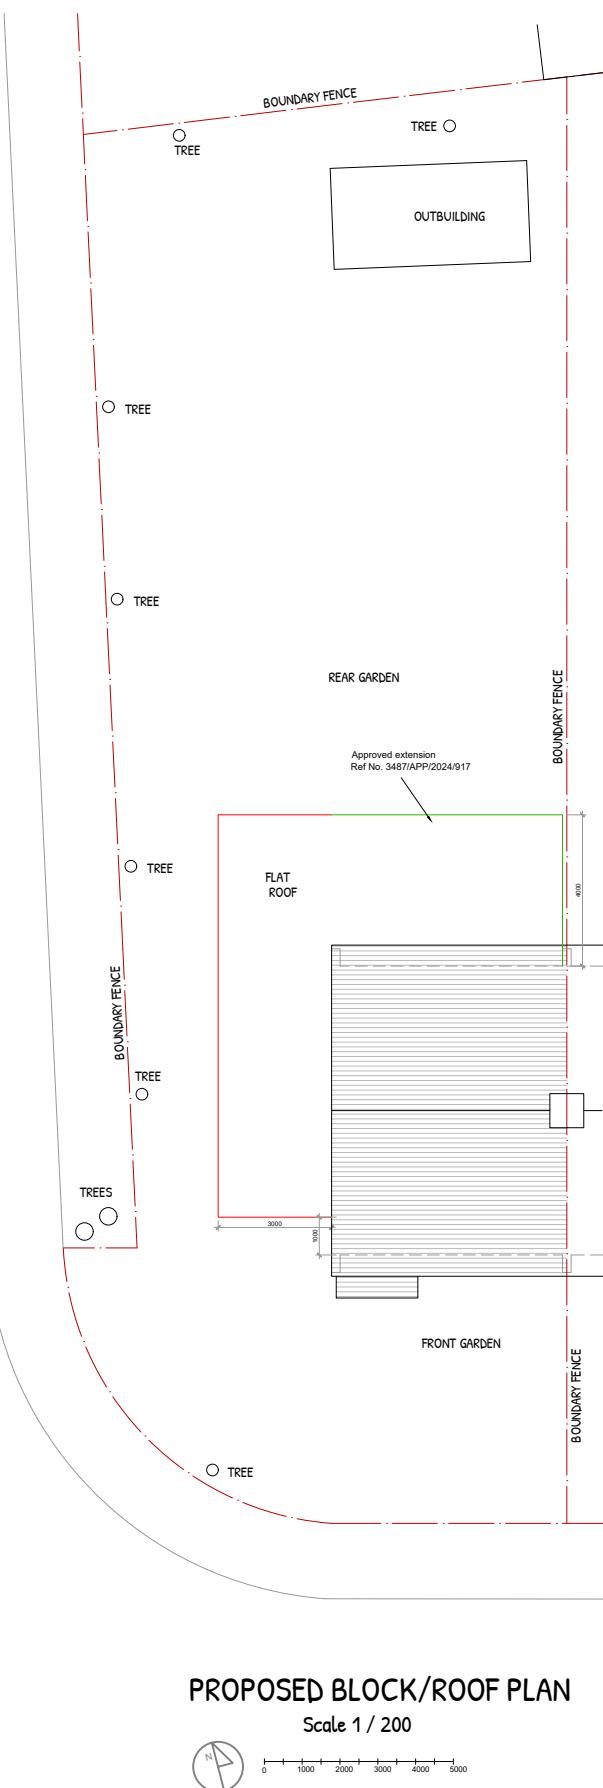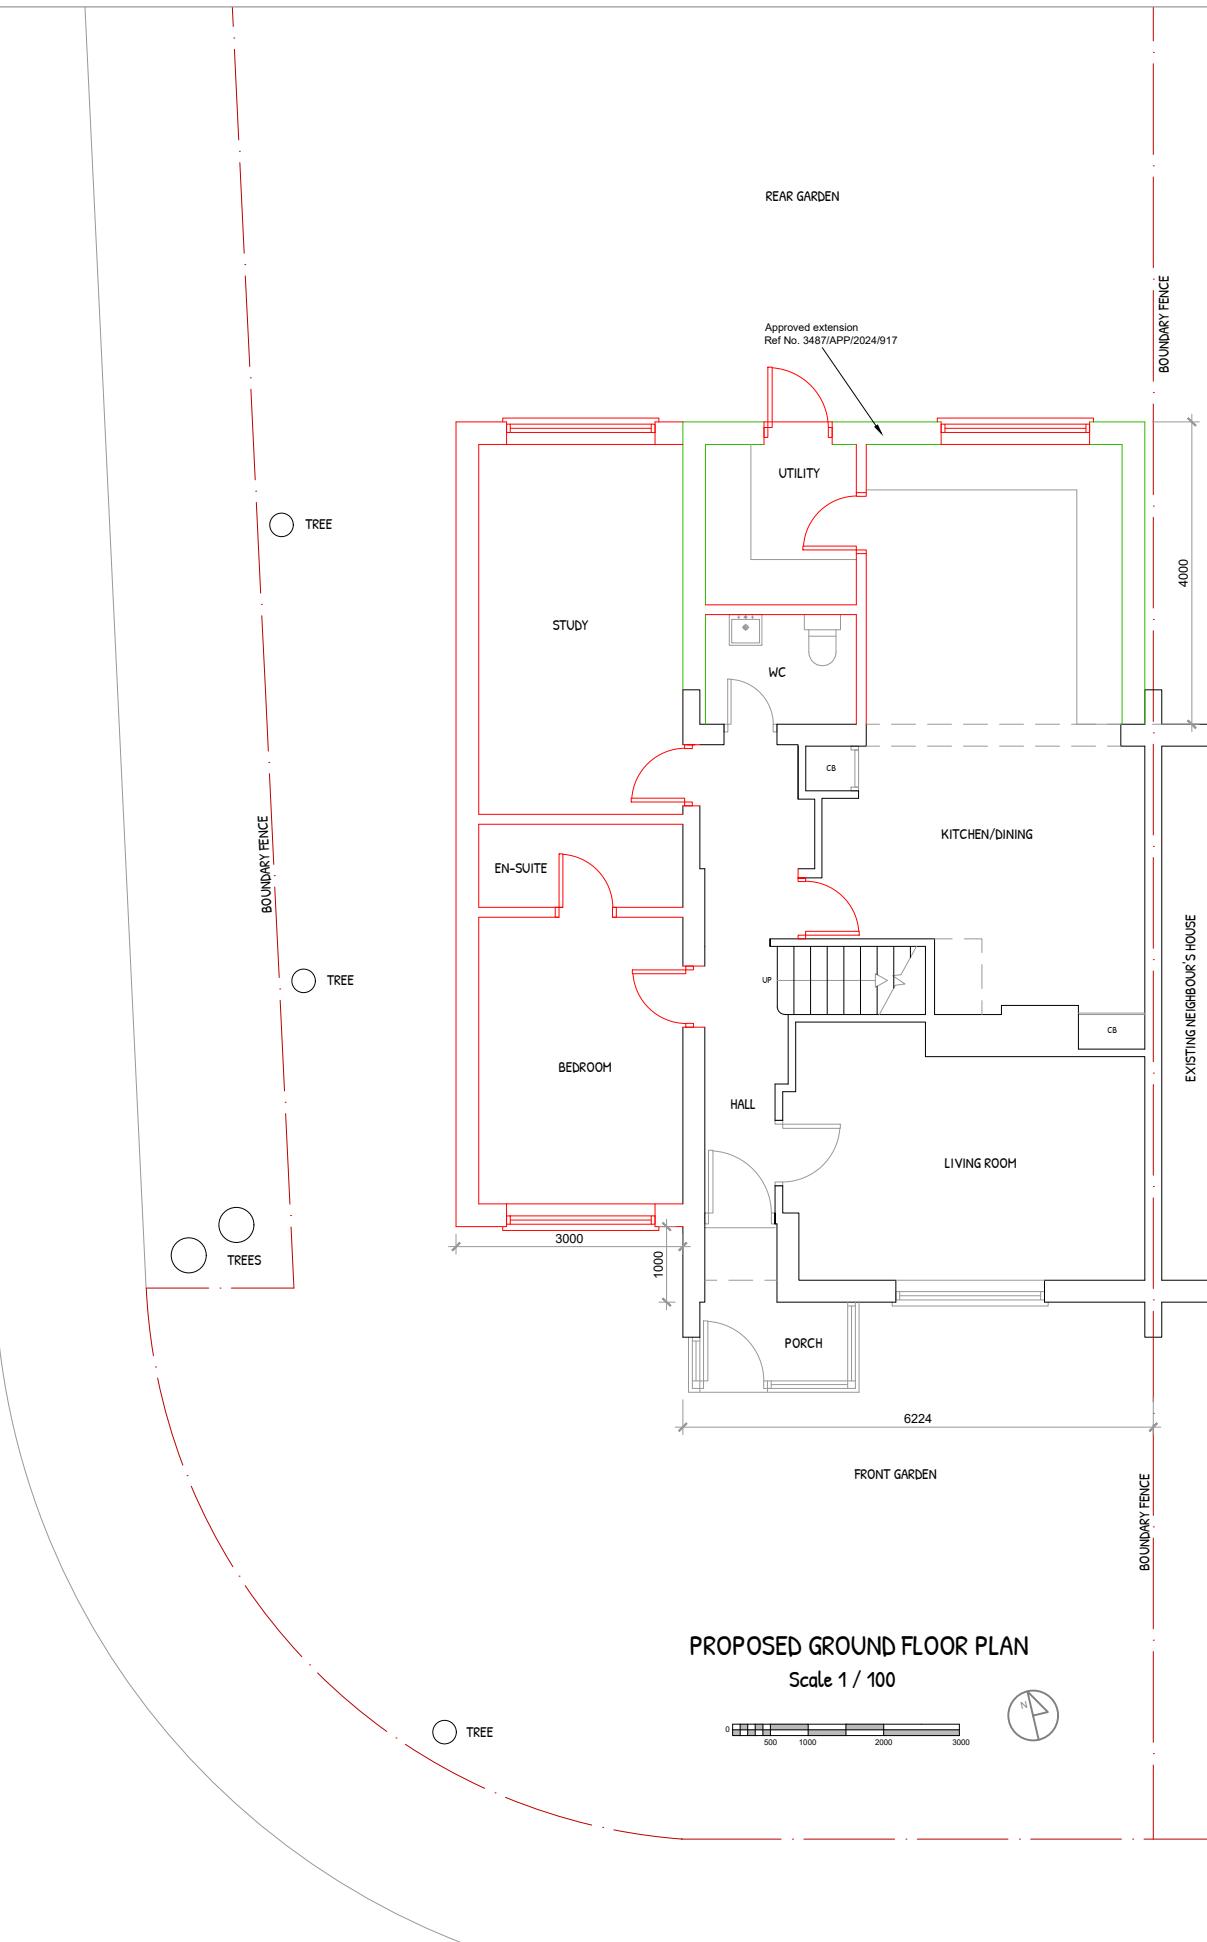

**Title:** PROPOSED FLOOR PLANS

**DWG no:** WL-003

**Address:**

99 Wise Lane,  
West Drayton UB7 7EX

**SCALE:**

1/100 & 1/200

**DATE:**

26/06/2024

**SHEET:**


A3

**REV:** A


All measurements are taken using laser measure and therefore, may be subject to a small margin of error.  
This drawing is copyright © and may not be reproduced without permission.  
Plans not suitable for construction purposes



PROPOSED FRONT ELEVATION

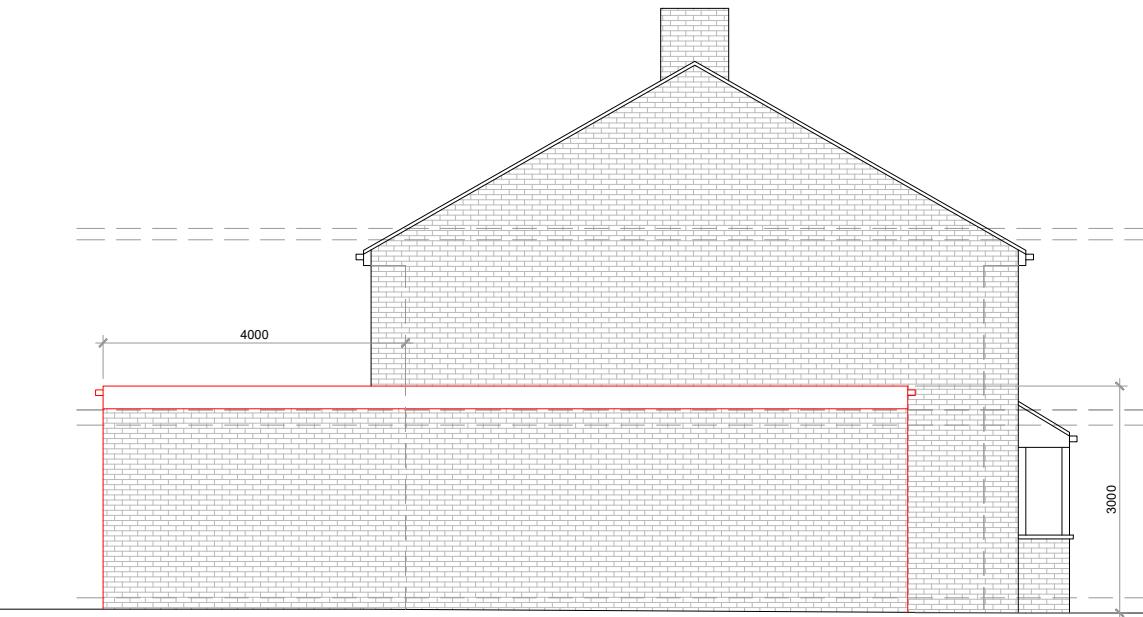


PROPOSED LEFT SIDE ELEVATION

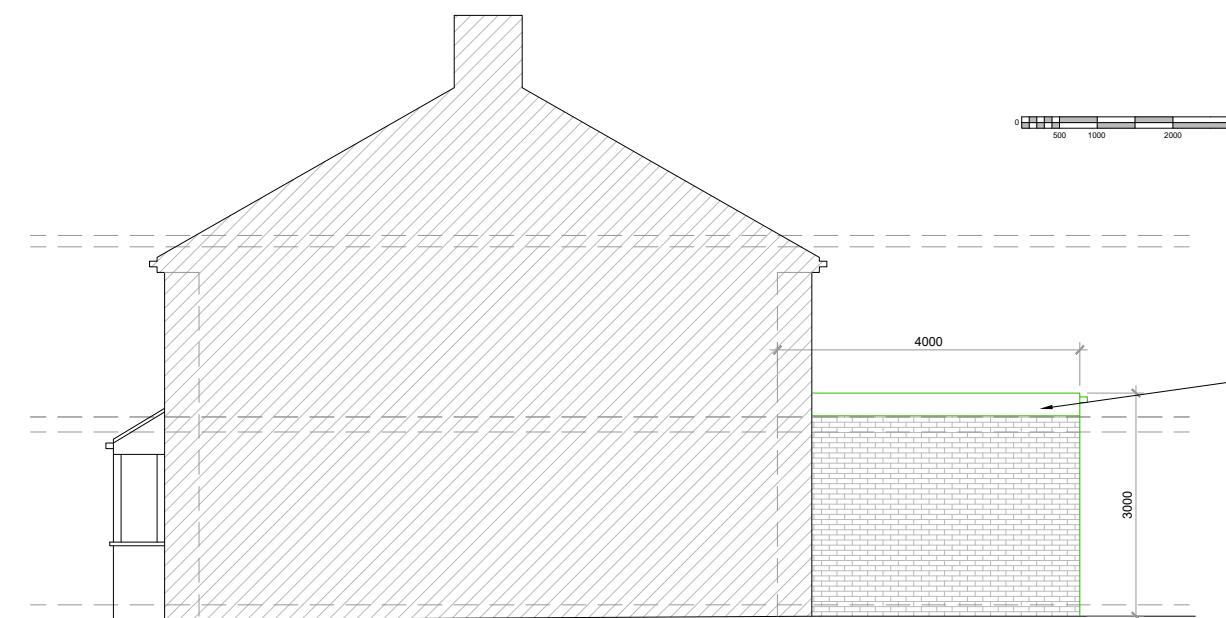

PROPOSED RIGHT SIDE ELEVATION



PROPOSED REAR ELEVATION

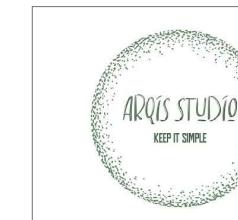

Title: PROPOSED ELEVATIONS

DWG no: WL -004

Address: 99 Wise Lane,  
West Drayton UB7 7EX

SCALE: 1/100 DATE: 26/06/2024

Sheet: A3 REV: A

All measurements are taken using laser measure and therefore, may be subject to a small margin of error.  
This drawing is copyright © and may not be reproduced without permission.  
Plans not suitable for construction purposes