


Title: EXISTING FLOORPLANS
Address: 99 Wise Lane, West Drayton UB7 7EX

DWG no: WL-001
SCALE: 1/100 & 1/200 DATE: 17/06/2024
SHEET: A3 REV: -

All measurements are taken using laser measure and therefore, may be subject to a small margin of error.
This drawing is copyright © and may not be reproduced without permission.
Plans not suitable for construction purposes

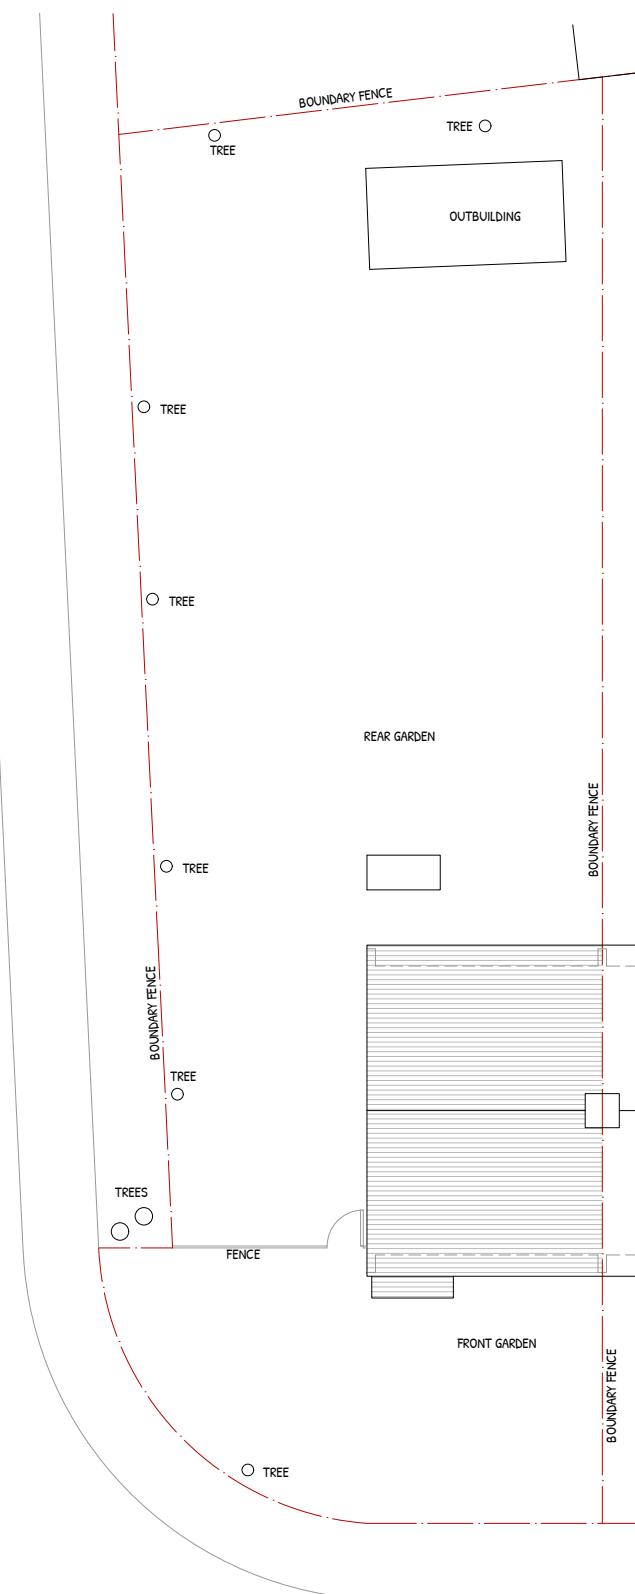


EXISTING BLOCK/ROOF PLAN
Scale 1 / 200

0 1000 2000 3000 4000 5000


1000 2000 3000 4000 5000



EXISTING FRONT
ELEVATION

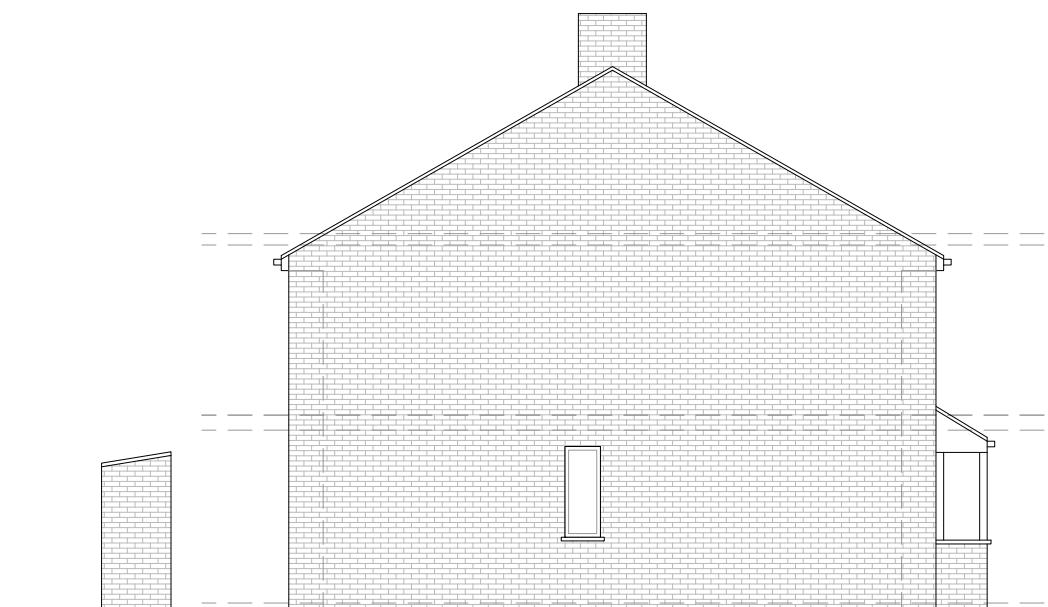


EXISTING LEFT SIDE ELEVATION

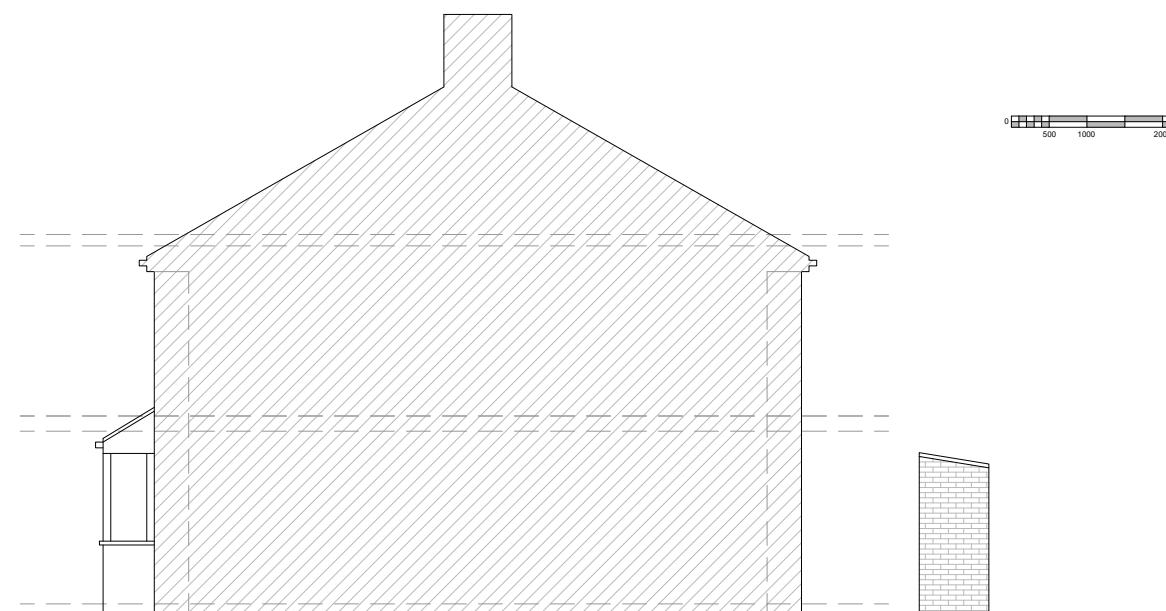

EXISTING RIGHT SIDE ELEVATION



EXISTING REAR ELEVATION

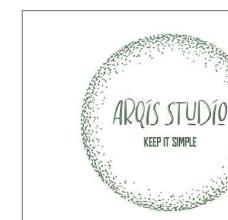

Title: EXISTING ELEVATIONS


DWG no: WL -002

Address: 99 Wise Lane,
West Drayton UB7 7EX

SCALE: 1/100 DATE: 17/06/2024


SHEET: A3 REV: -

All measurements are taken using laser measure and therefore, may be subject to a small margin of error.
This drawing is copyright © and may not be reproduced without permission.
Plans not suitable for construction purposes

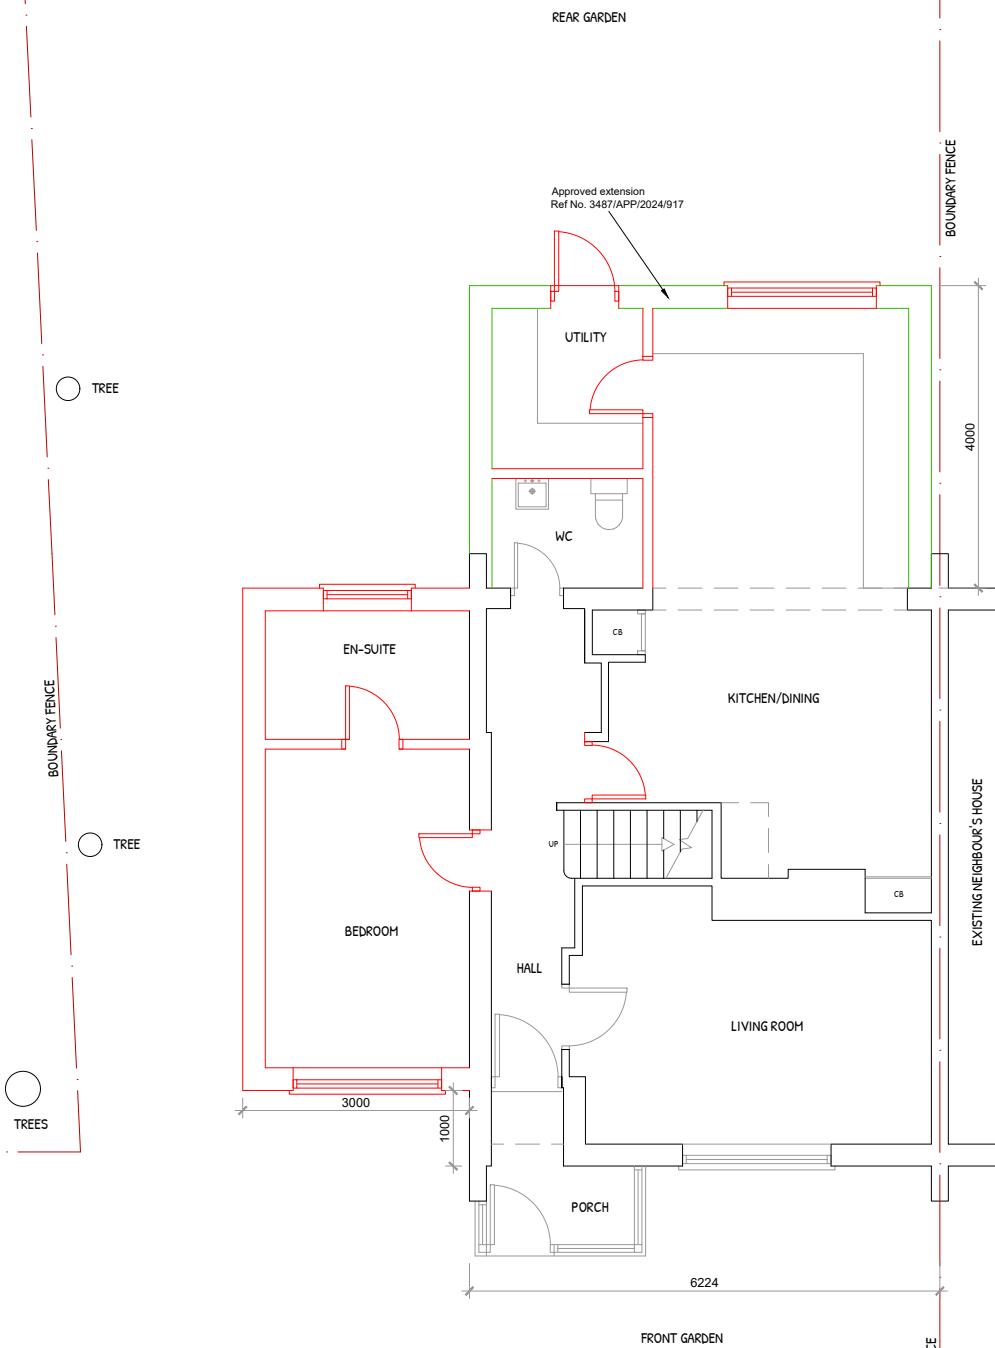


PROPOSED GROUND FLOOR PLAN

Scale 1 / 100

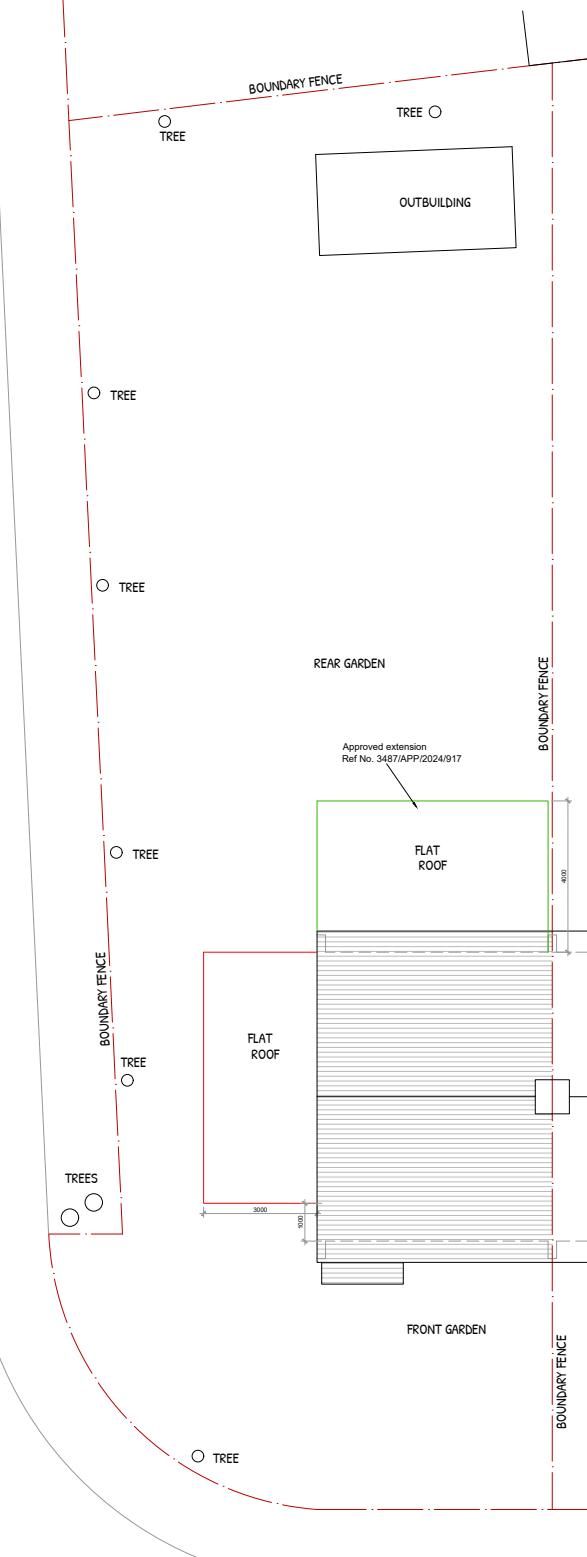

PROPOSED BLOCK/ROOF PLAN


Scale 1 / 200

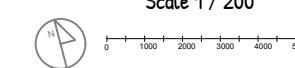


Title:	PROPOSED FLOOR PLANS	DWG no:	WL-103
Address:	99 Wise Lane, West Drayton UB7 7EX	SCALE: 1/100 &1/200	DATE: 26/06/2024
		SHEET: A3	REV: A



PROPOSED FRONT ELEVATION

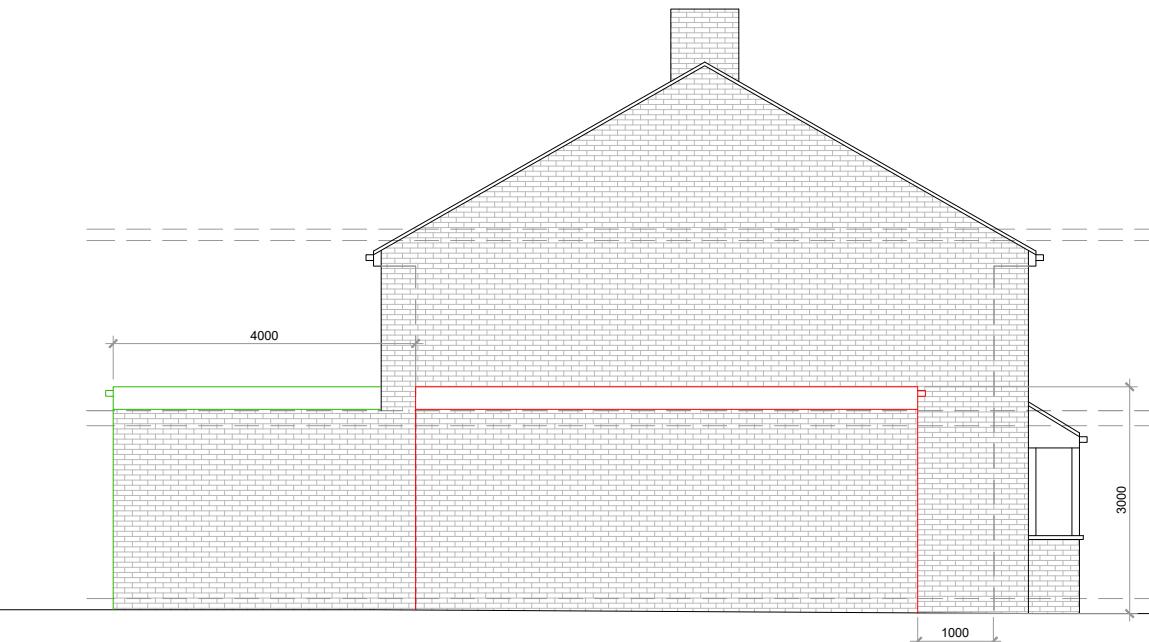


PROPOSED LEFT SIDE ELEVATION

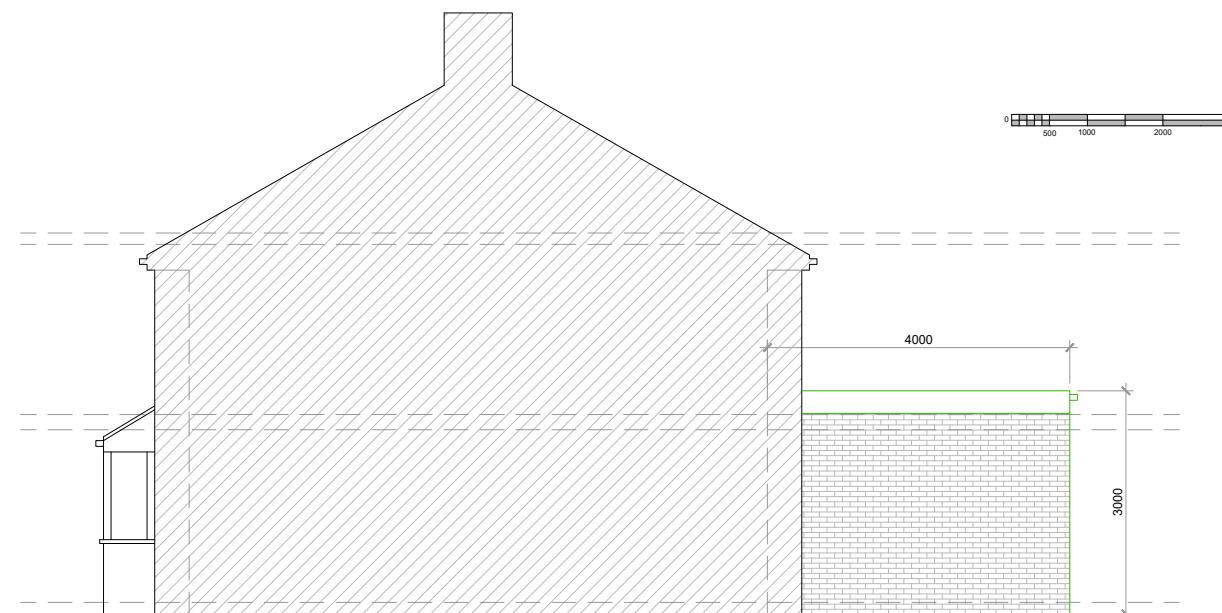

PROPOSED RIGHT SIDE ELEVATION



PROPOSED REAR ELEVATION

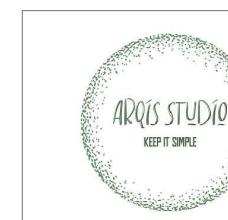

Title: PROPOSED ELEVATIONS

DWG no: WL -104

Address:

99 Wise Lane,
West Drayton UB7 7EX

SCALE:

1/100

DATE:

26/06/2024

SHEET:

A3

REV:

A

All measurements are taken using laser measure and therefore, may be subject to a small margin of error.
This drawing is copyright © and may not be reproduced without permission.
Plans not suitable for construction purposes