



EXISTING FRONT ELEVATION

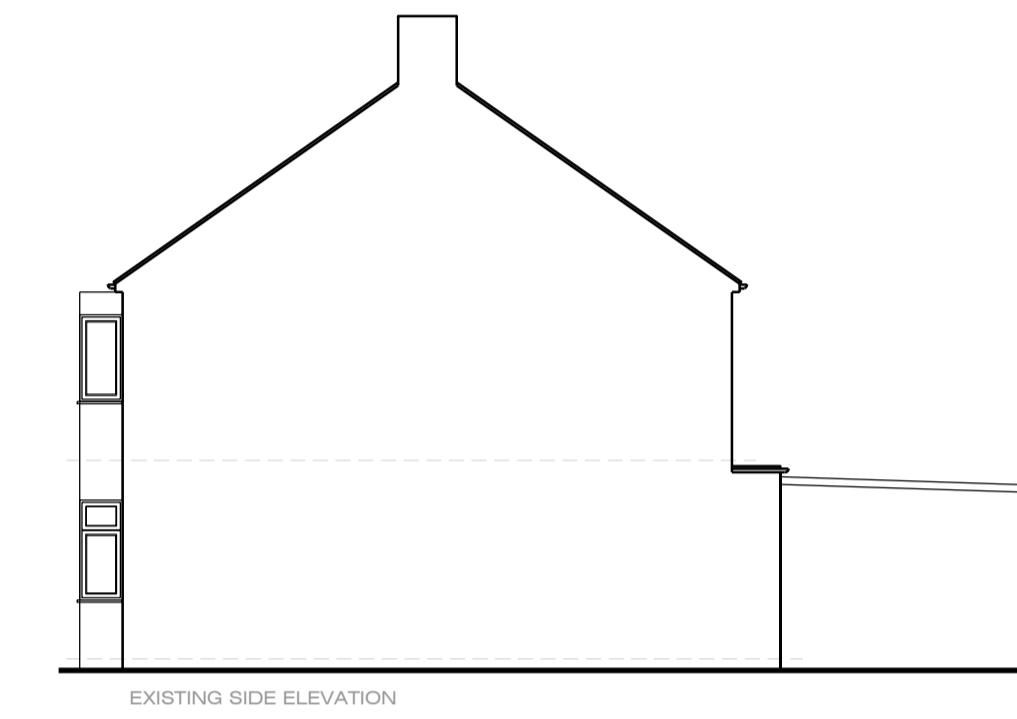

EXISTING SIDE ELEVATION




EXISTING REAR ELEVATION

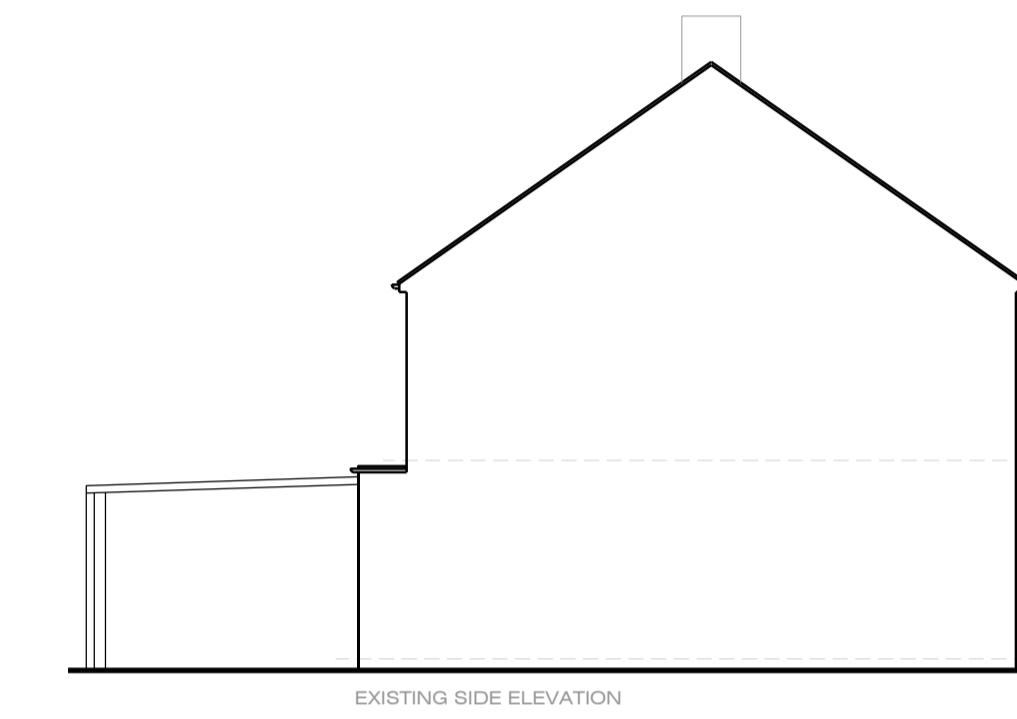

EXISTING SIDE ELEVATION




PROPOSED FRONT ELEVATION

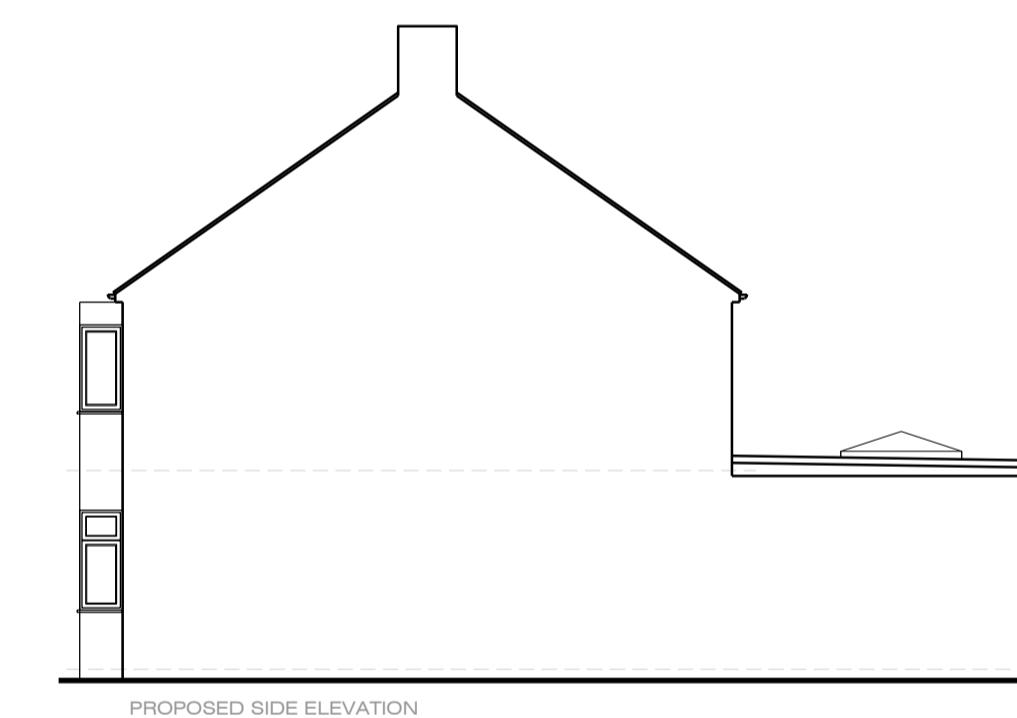

PROPOSED SIDE ELEVATION



PROPOSED REAR ELEVATION

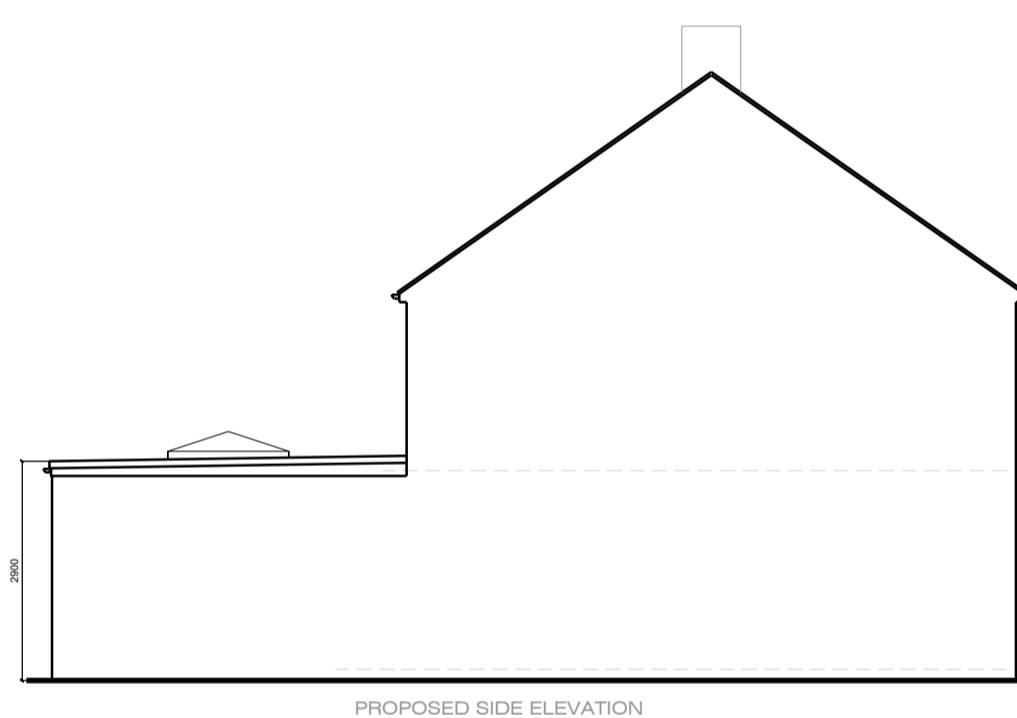

PROPOSED SIDE ELEVATION

Rev	Date	Revision
A	18.06.25	Scheme increased to 4.05m. Fenestration revised

PLANNING  TENDER  CONSTRUCTION

Architectural Services York  
 24 West Thorpe  
 Dringhouses  
 York  
 YO24 2PW  
 07861 029833  
[info@architecturalservicesyork.co.uk](mailto:info@architecturalservicesyork.co.uk)  
[www.architecturalservicesyork.co.uk](http://www.architecturalservicesyork.co.uk)



Project  
 Proposed Development at 1 Lea Crescent, Ruislip, Middlesex, HA4 6PN  
 Drawing Title  
 Existing & Proposed Elevations

Scale 1: 100 @ A1 Date MAR/ 2020  
 Drawing No. AMS07/02 Rev. A

